
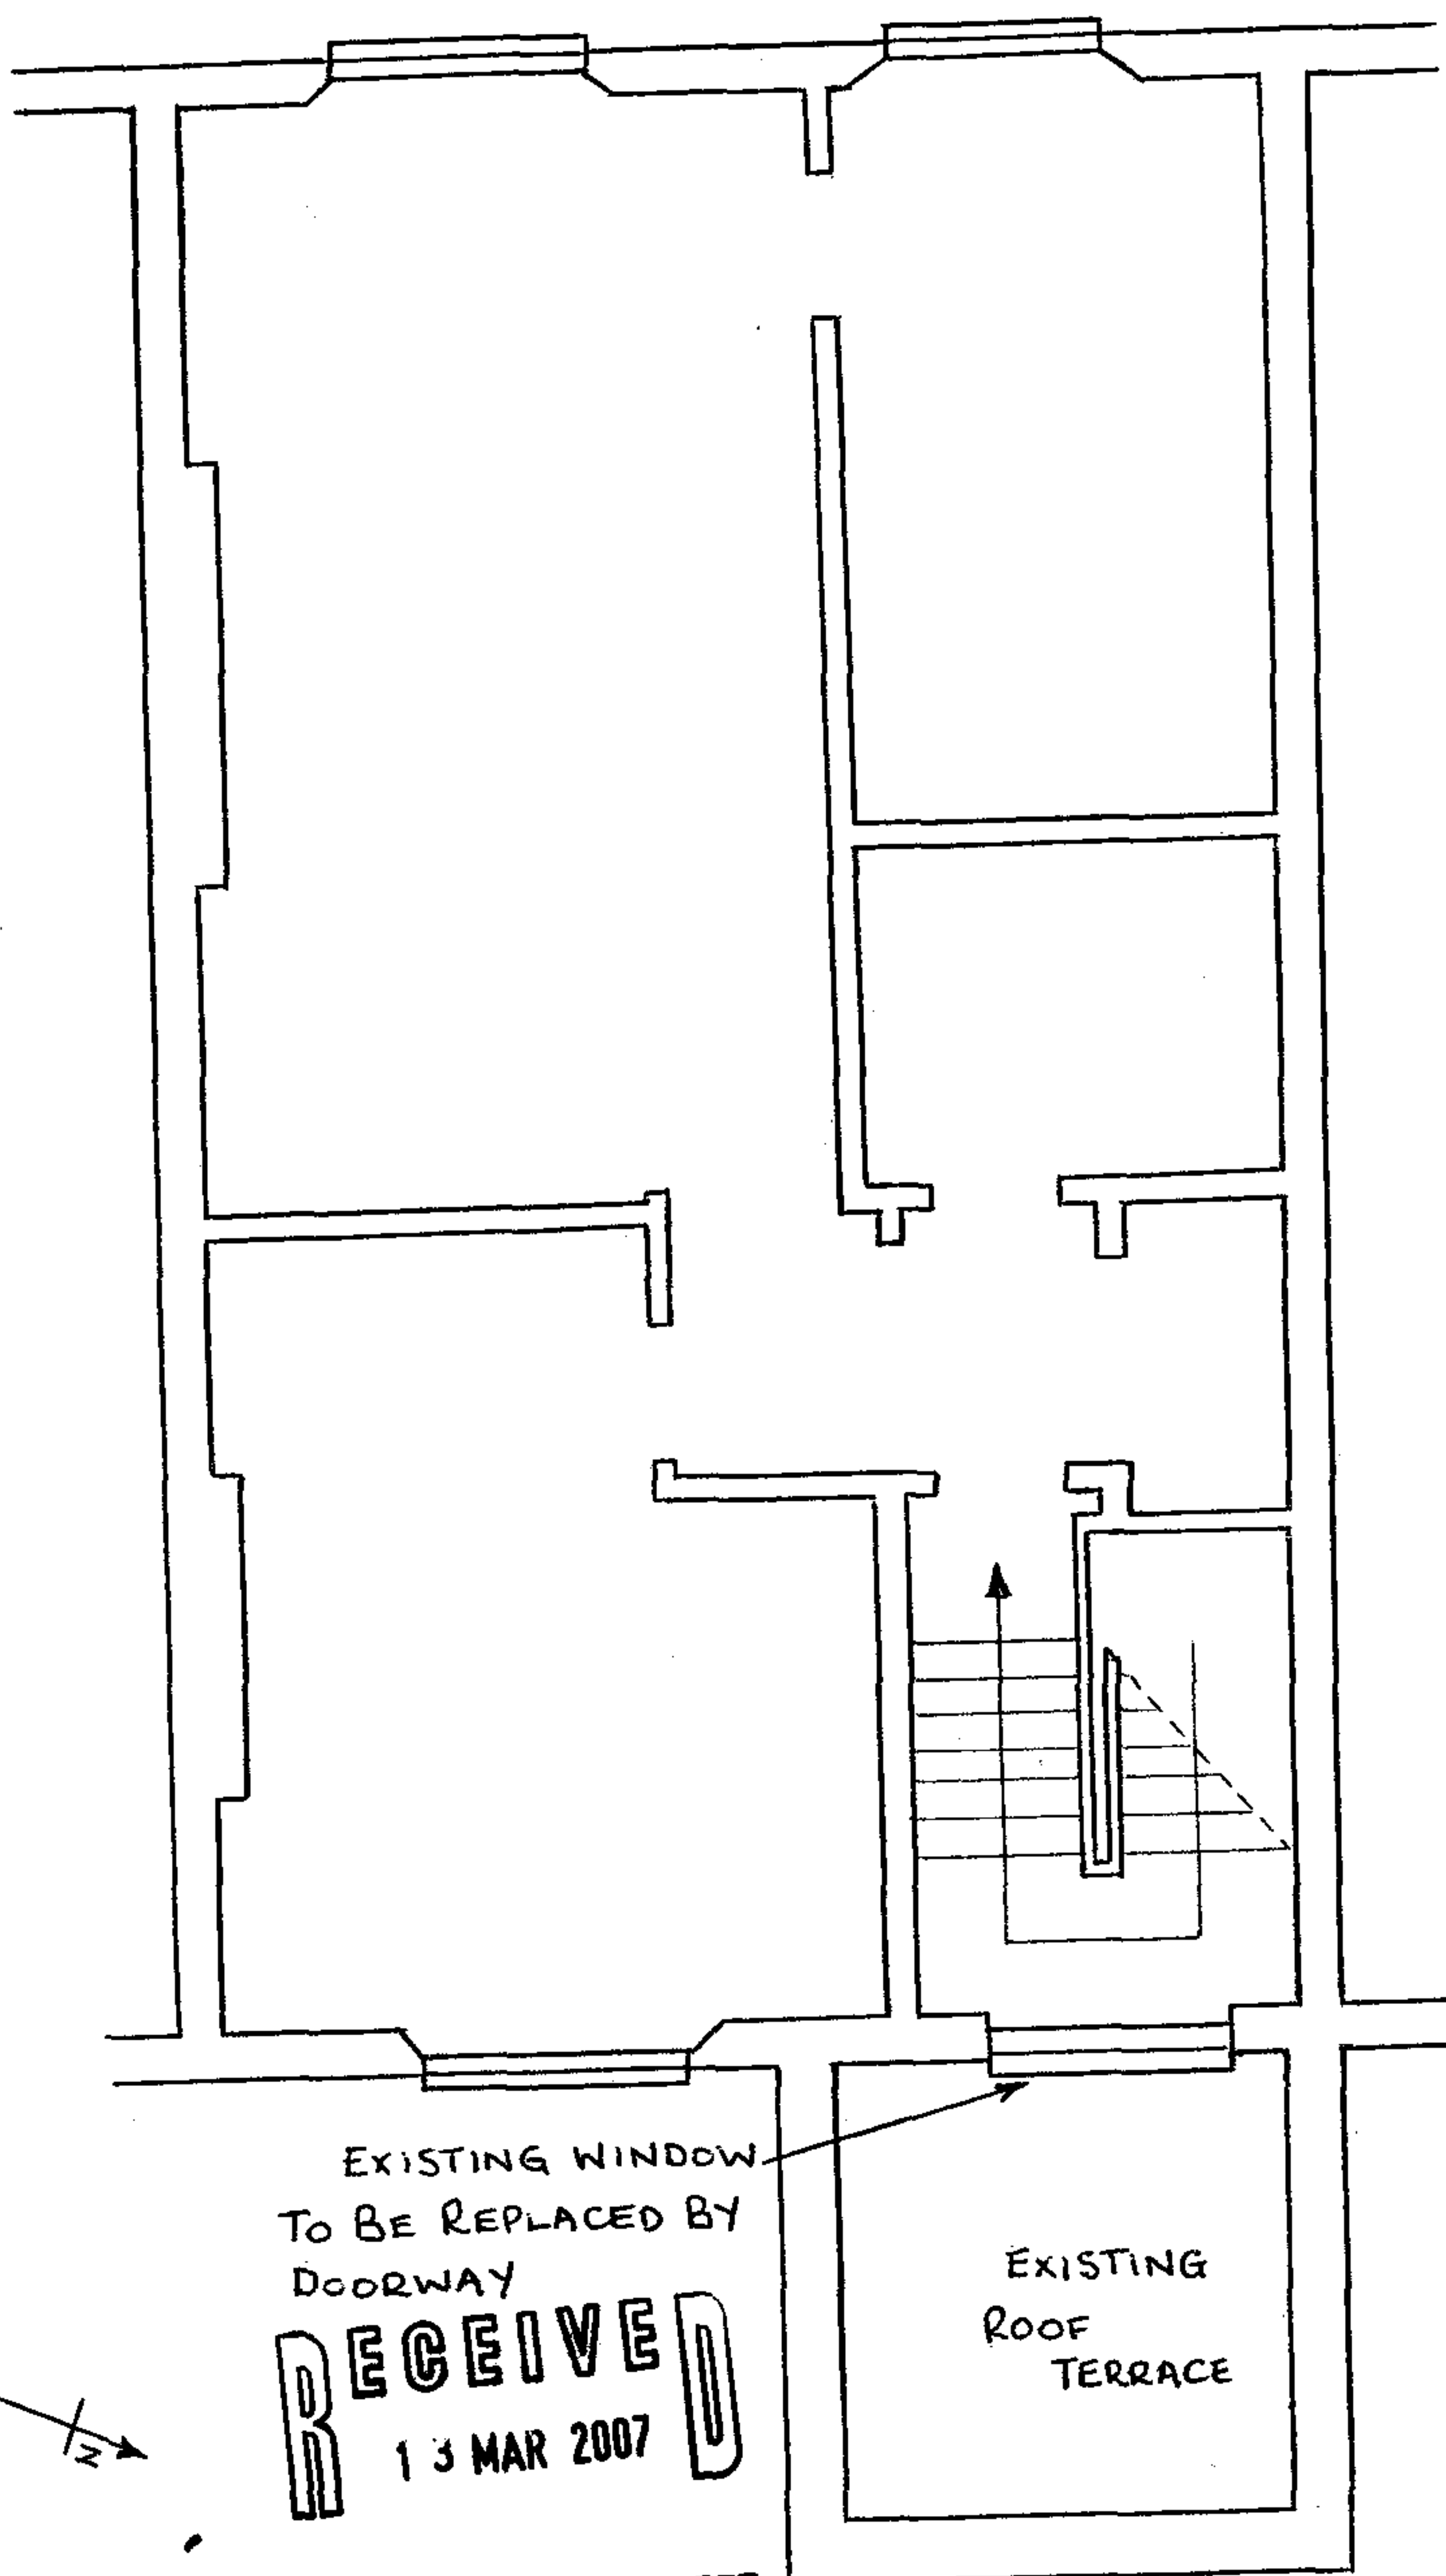


FLAT E, 18 COLLEGE CRESCENT NW3 5LL

FLOOR PLAN

SCALE 1:50

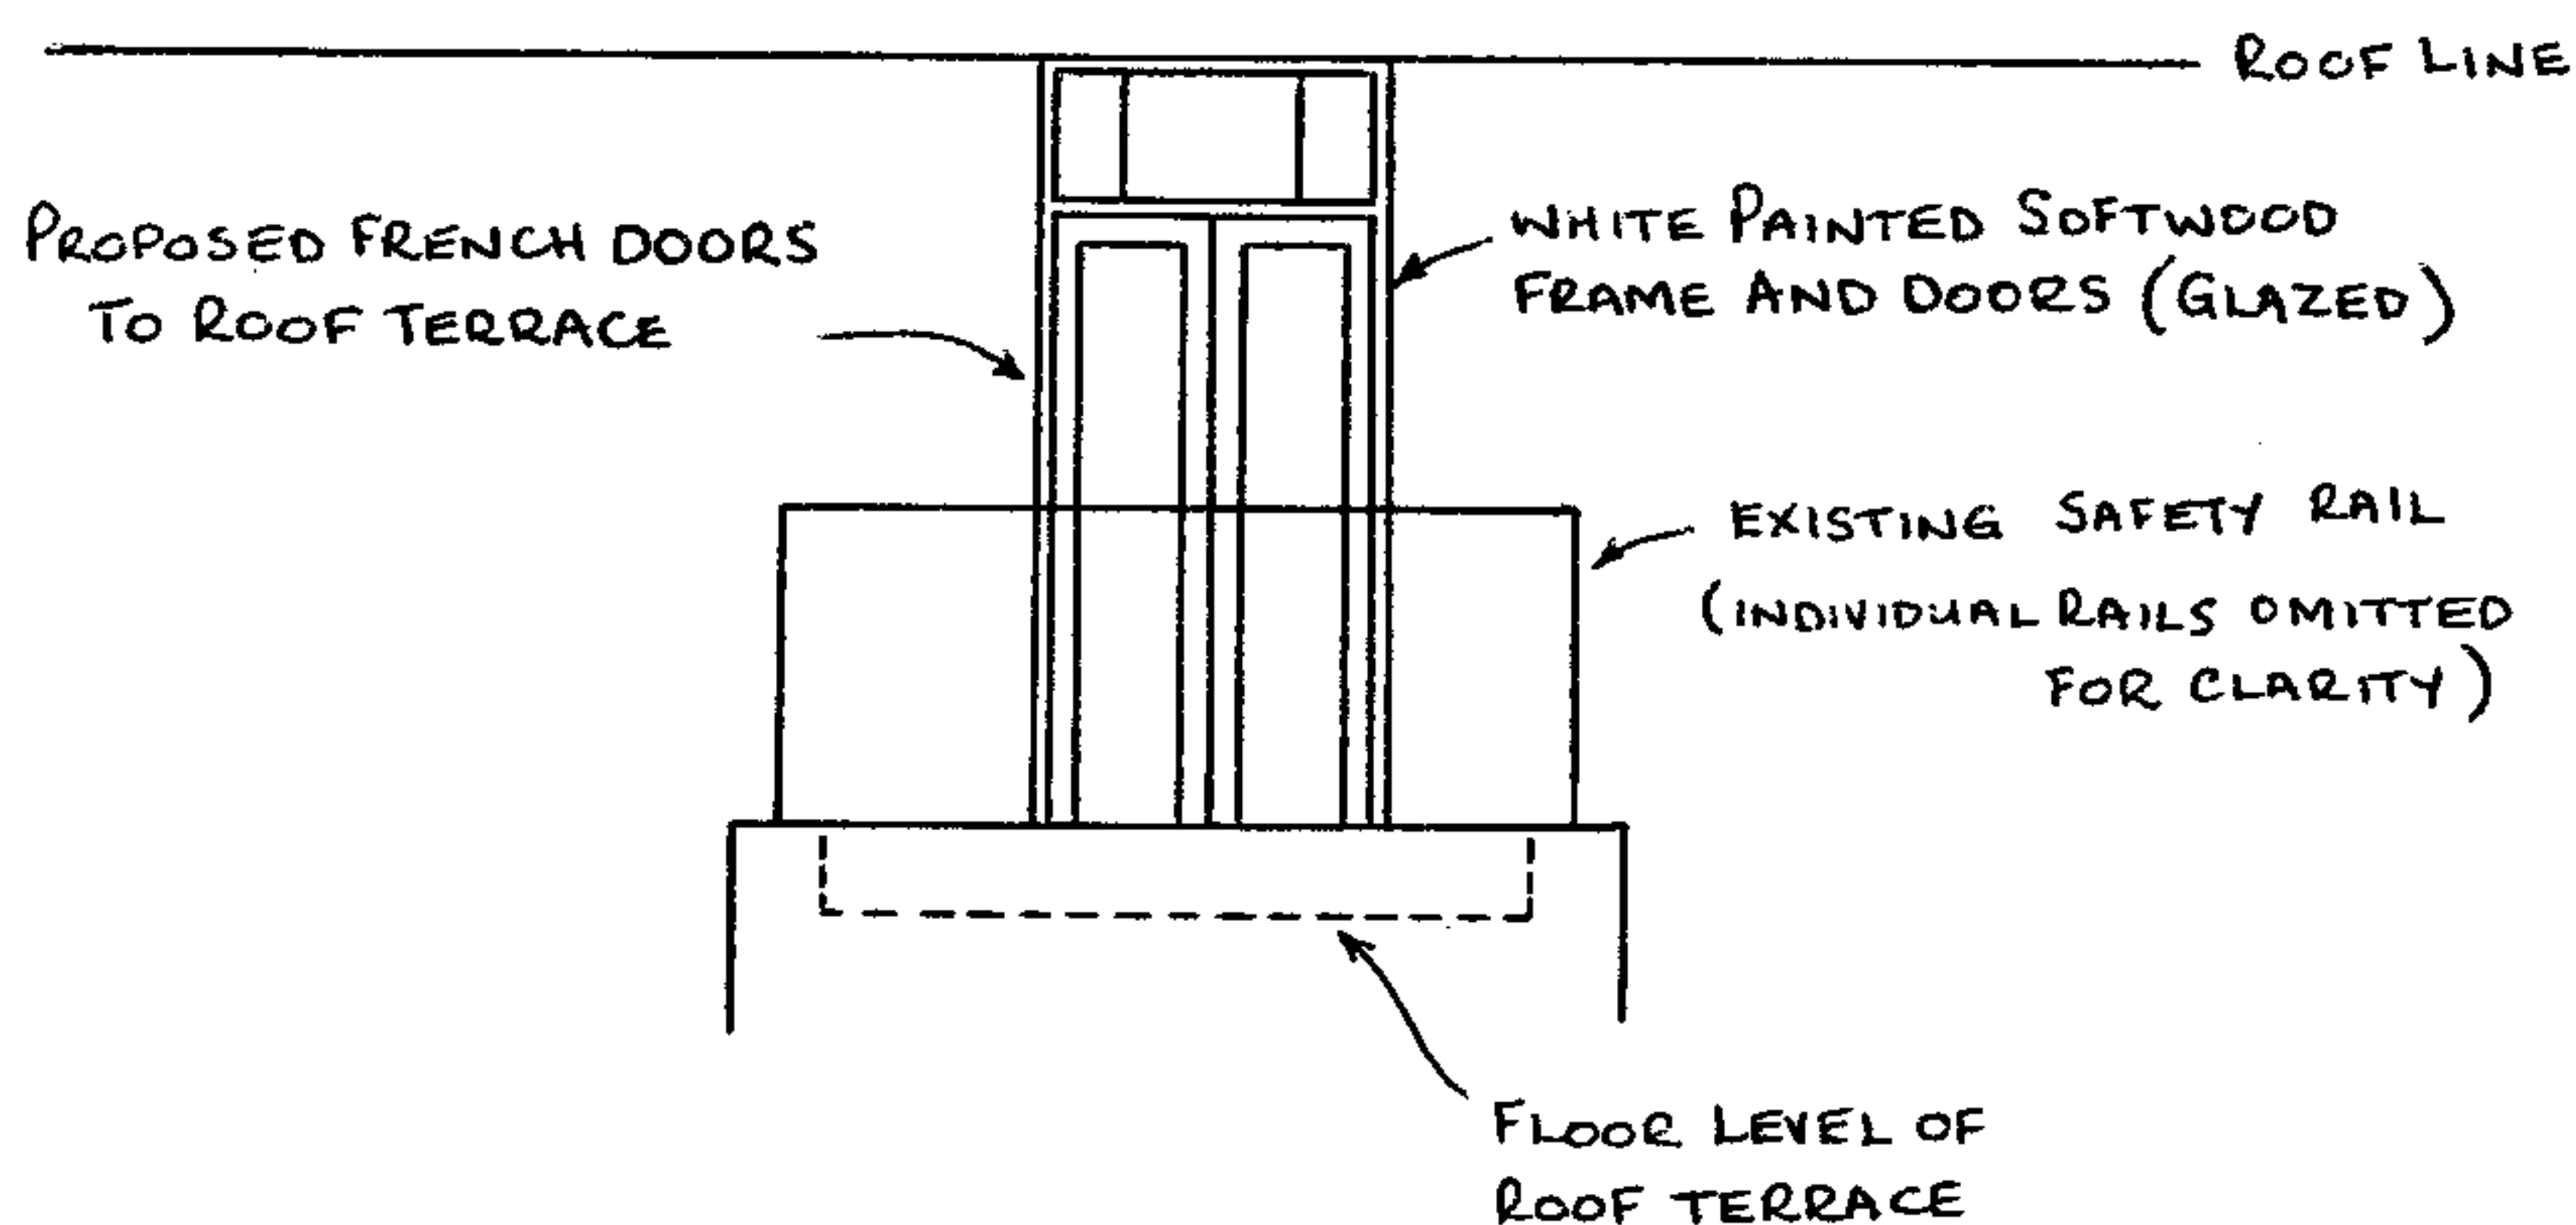

FLATE, 18 COLLEGE CRESCENT NW3 5LLREAR ELEVATIONSCALE 1:50


RECEIVED
13 MAR 2007

04/03/2007

FLAT E, 18 COLLEGE CRESCENT NR3 5LL


SIDE ELEVATION

SCALE 1:50

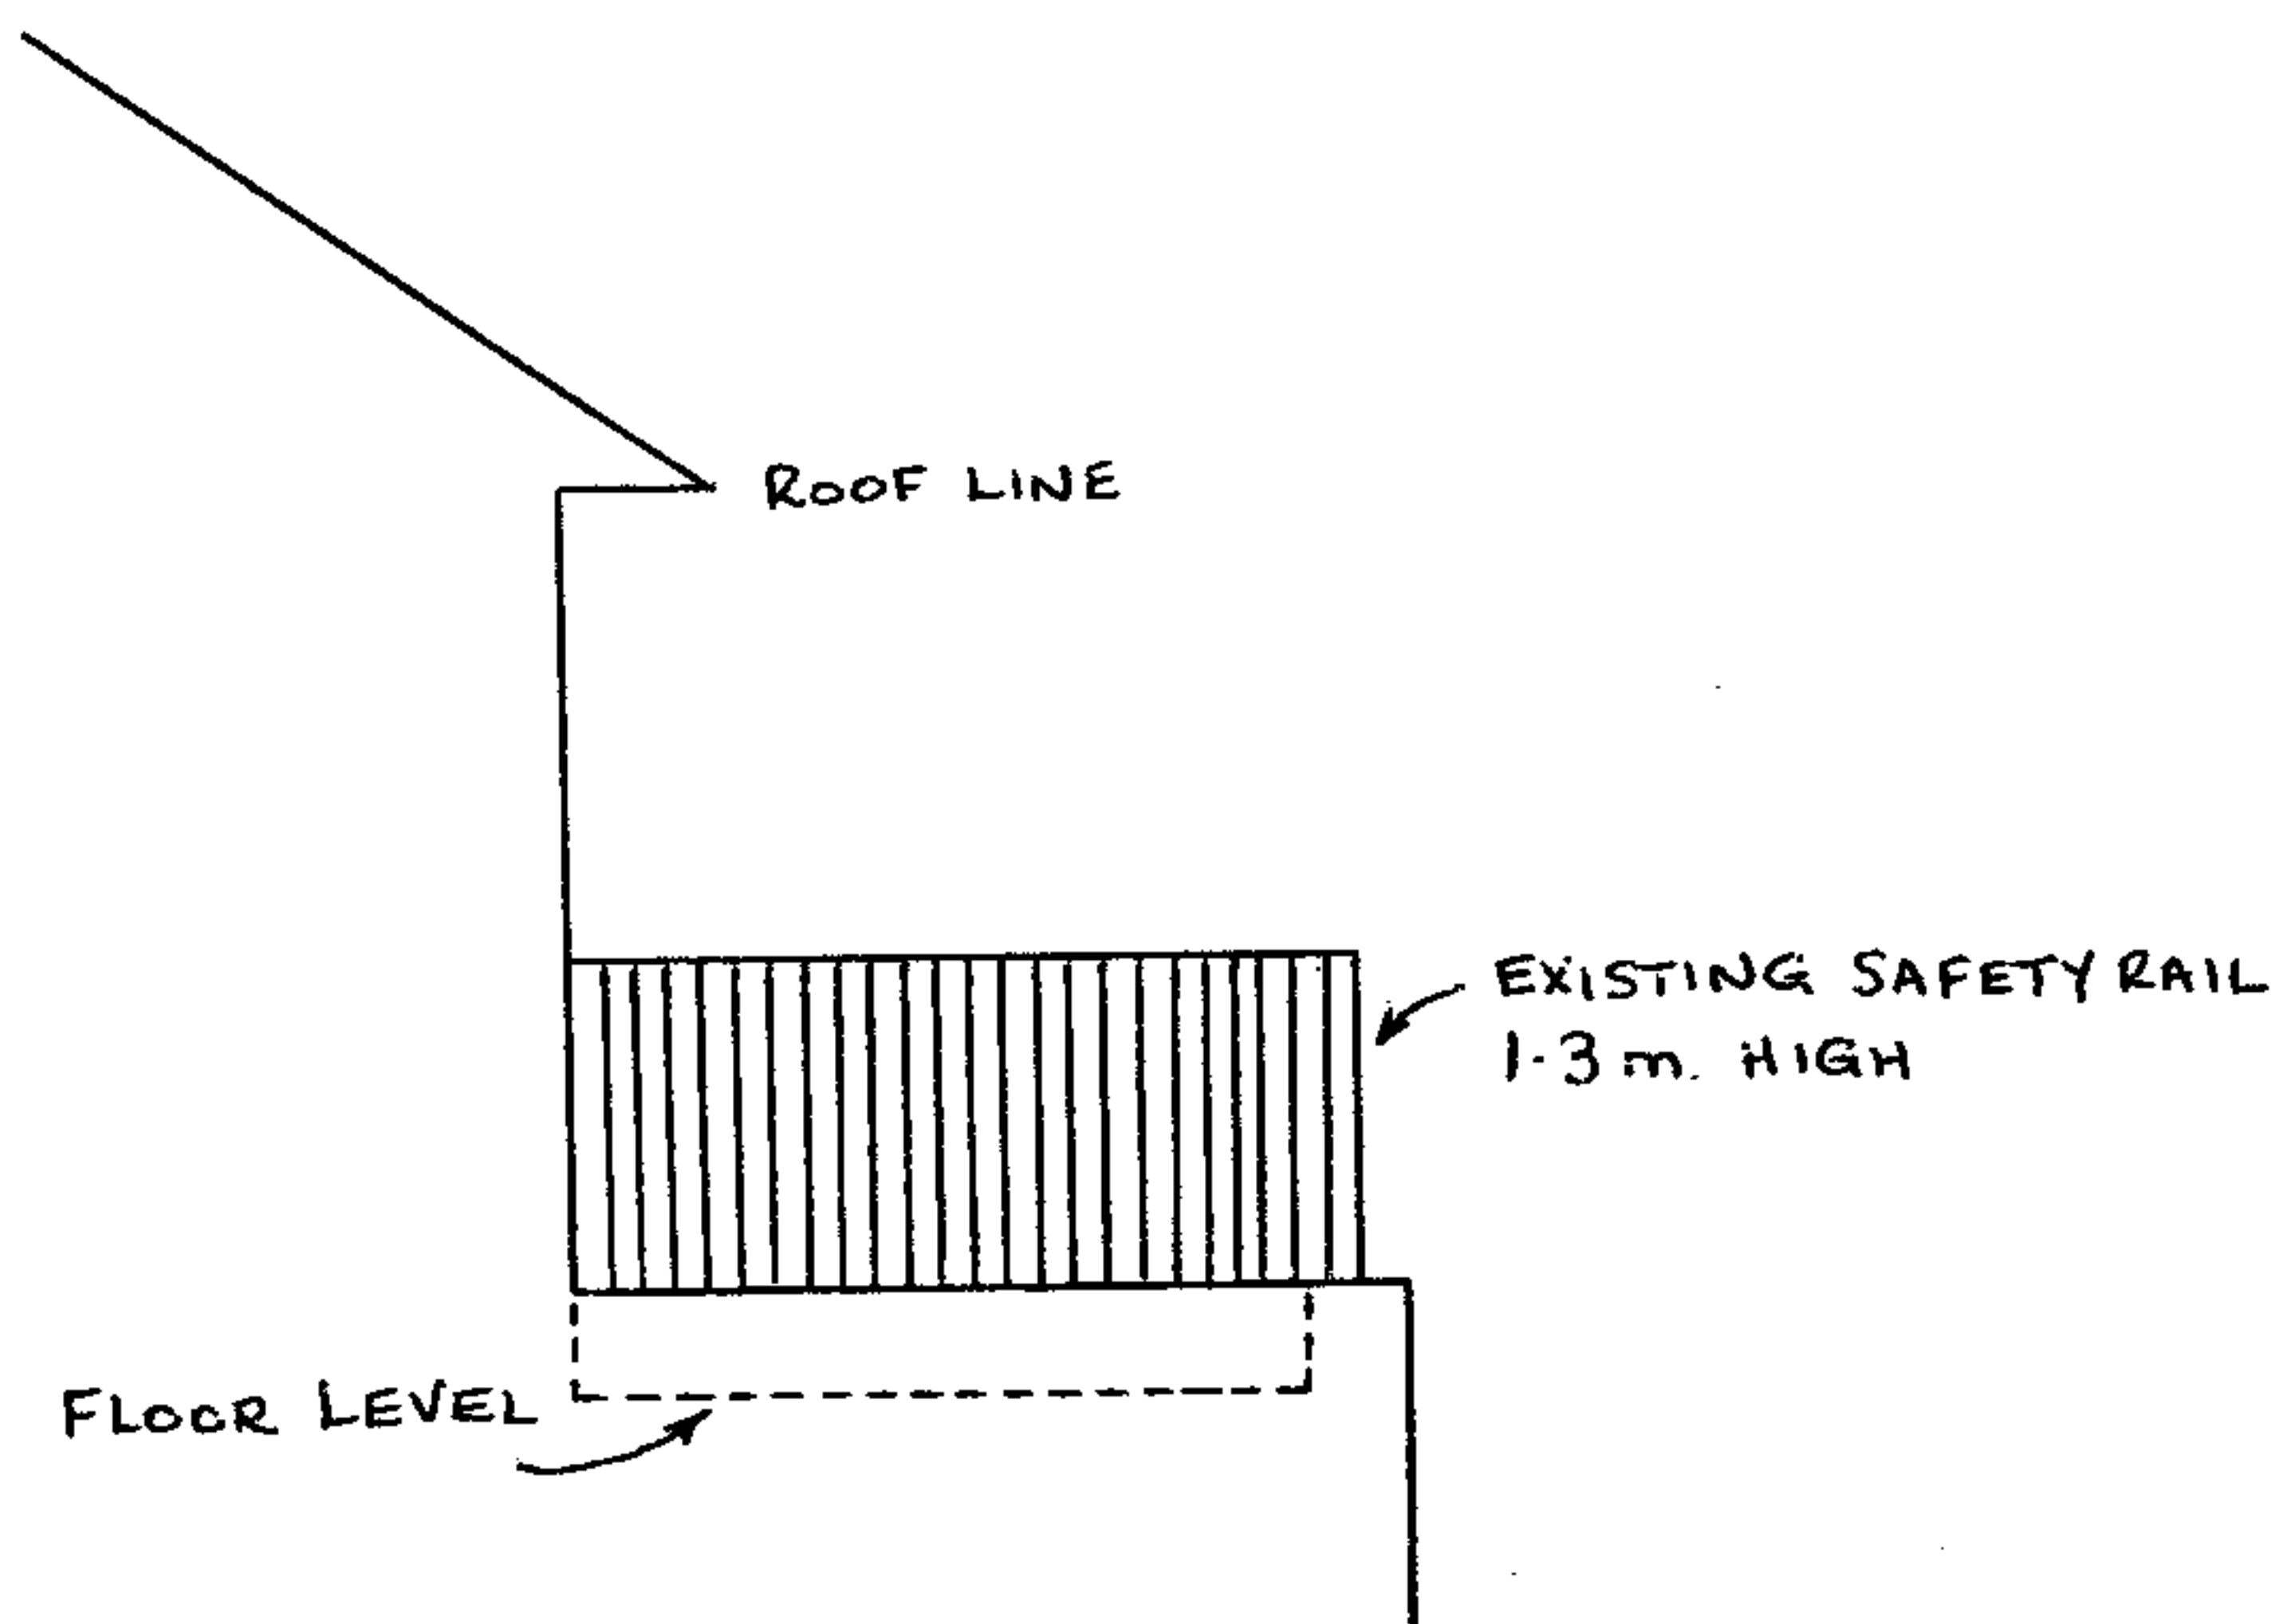

RECEIVED
13 MAR 2007

04/03/2007

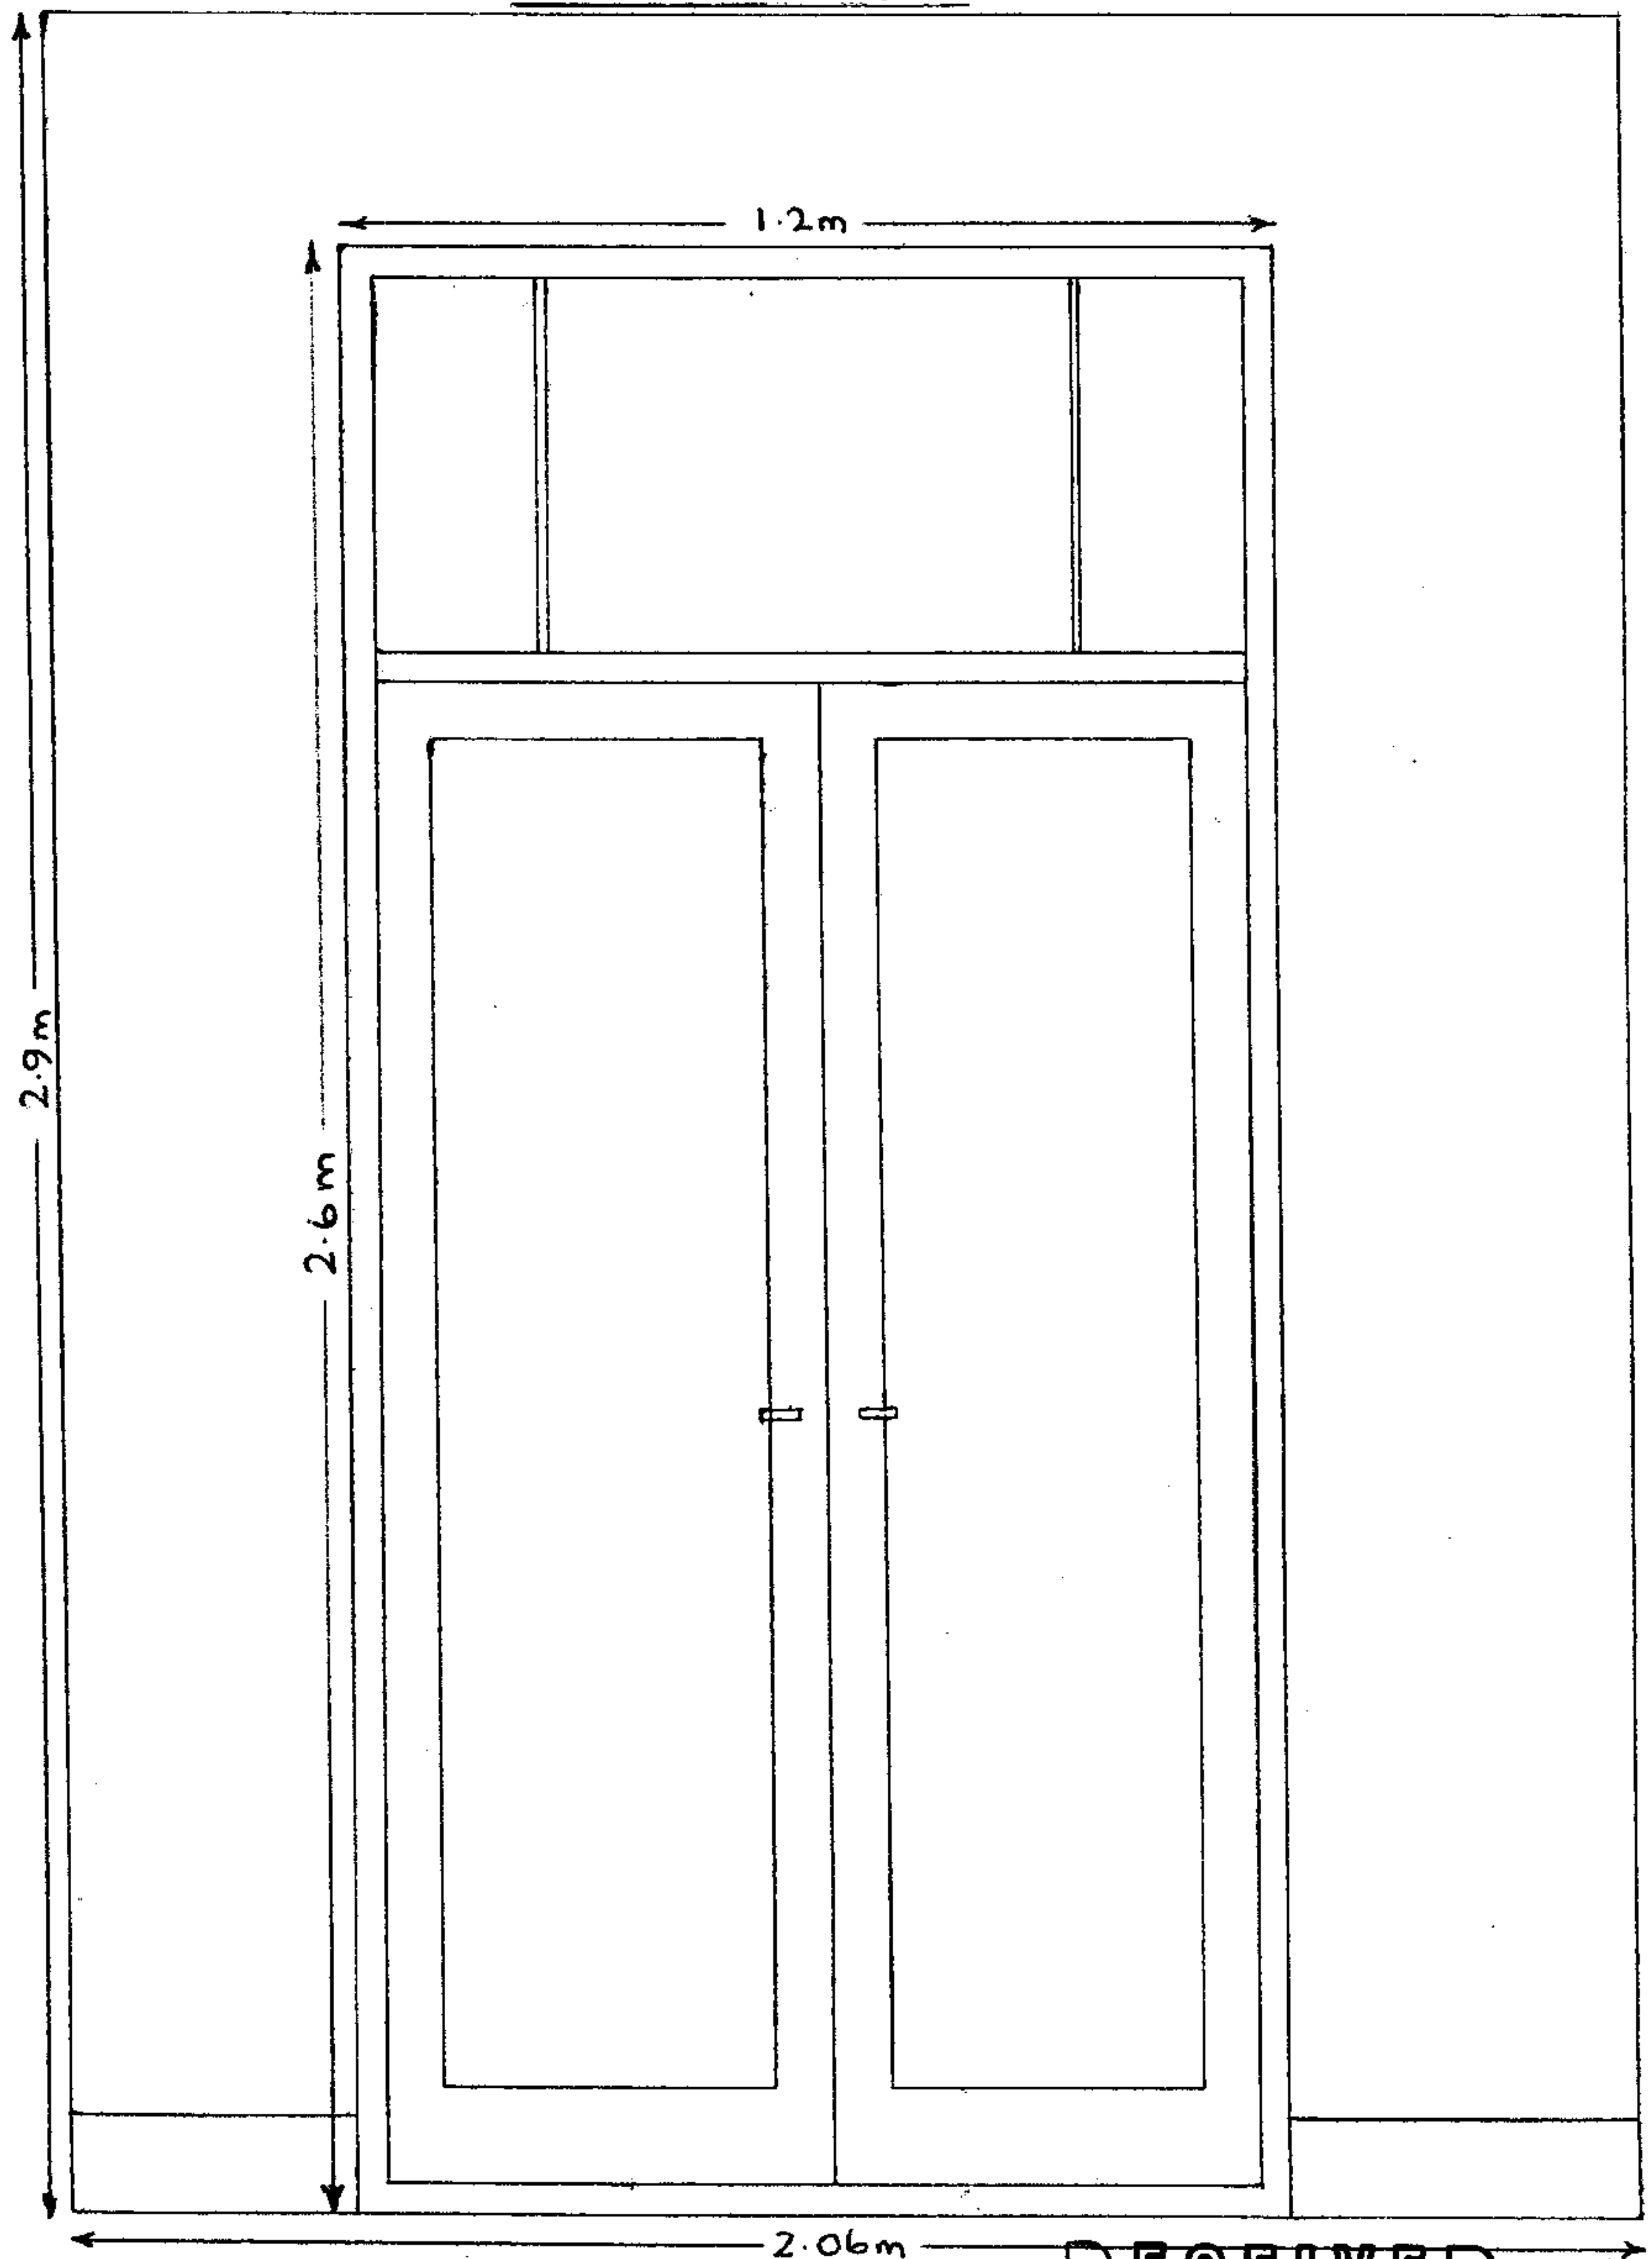FLAT E, 18 COLLEGE CRESCENT NW3 5INTERNAL WALL SHOWING PROPOSED FRENCH DOORS TO
ROOF TERRACE


NOT TO SCALE

RECEIVED
13 MAR 2007

-----04/03/2007

FLATE E, 18 COLLEGE CRESCENT, NW3 5LL

INTERNAL WALL SHOWING EXISTING SASH WINDOW TO ROOF TERRACE

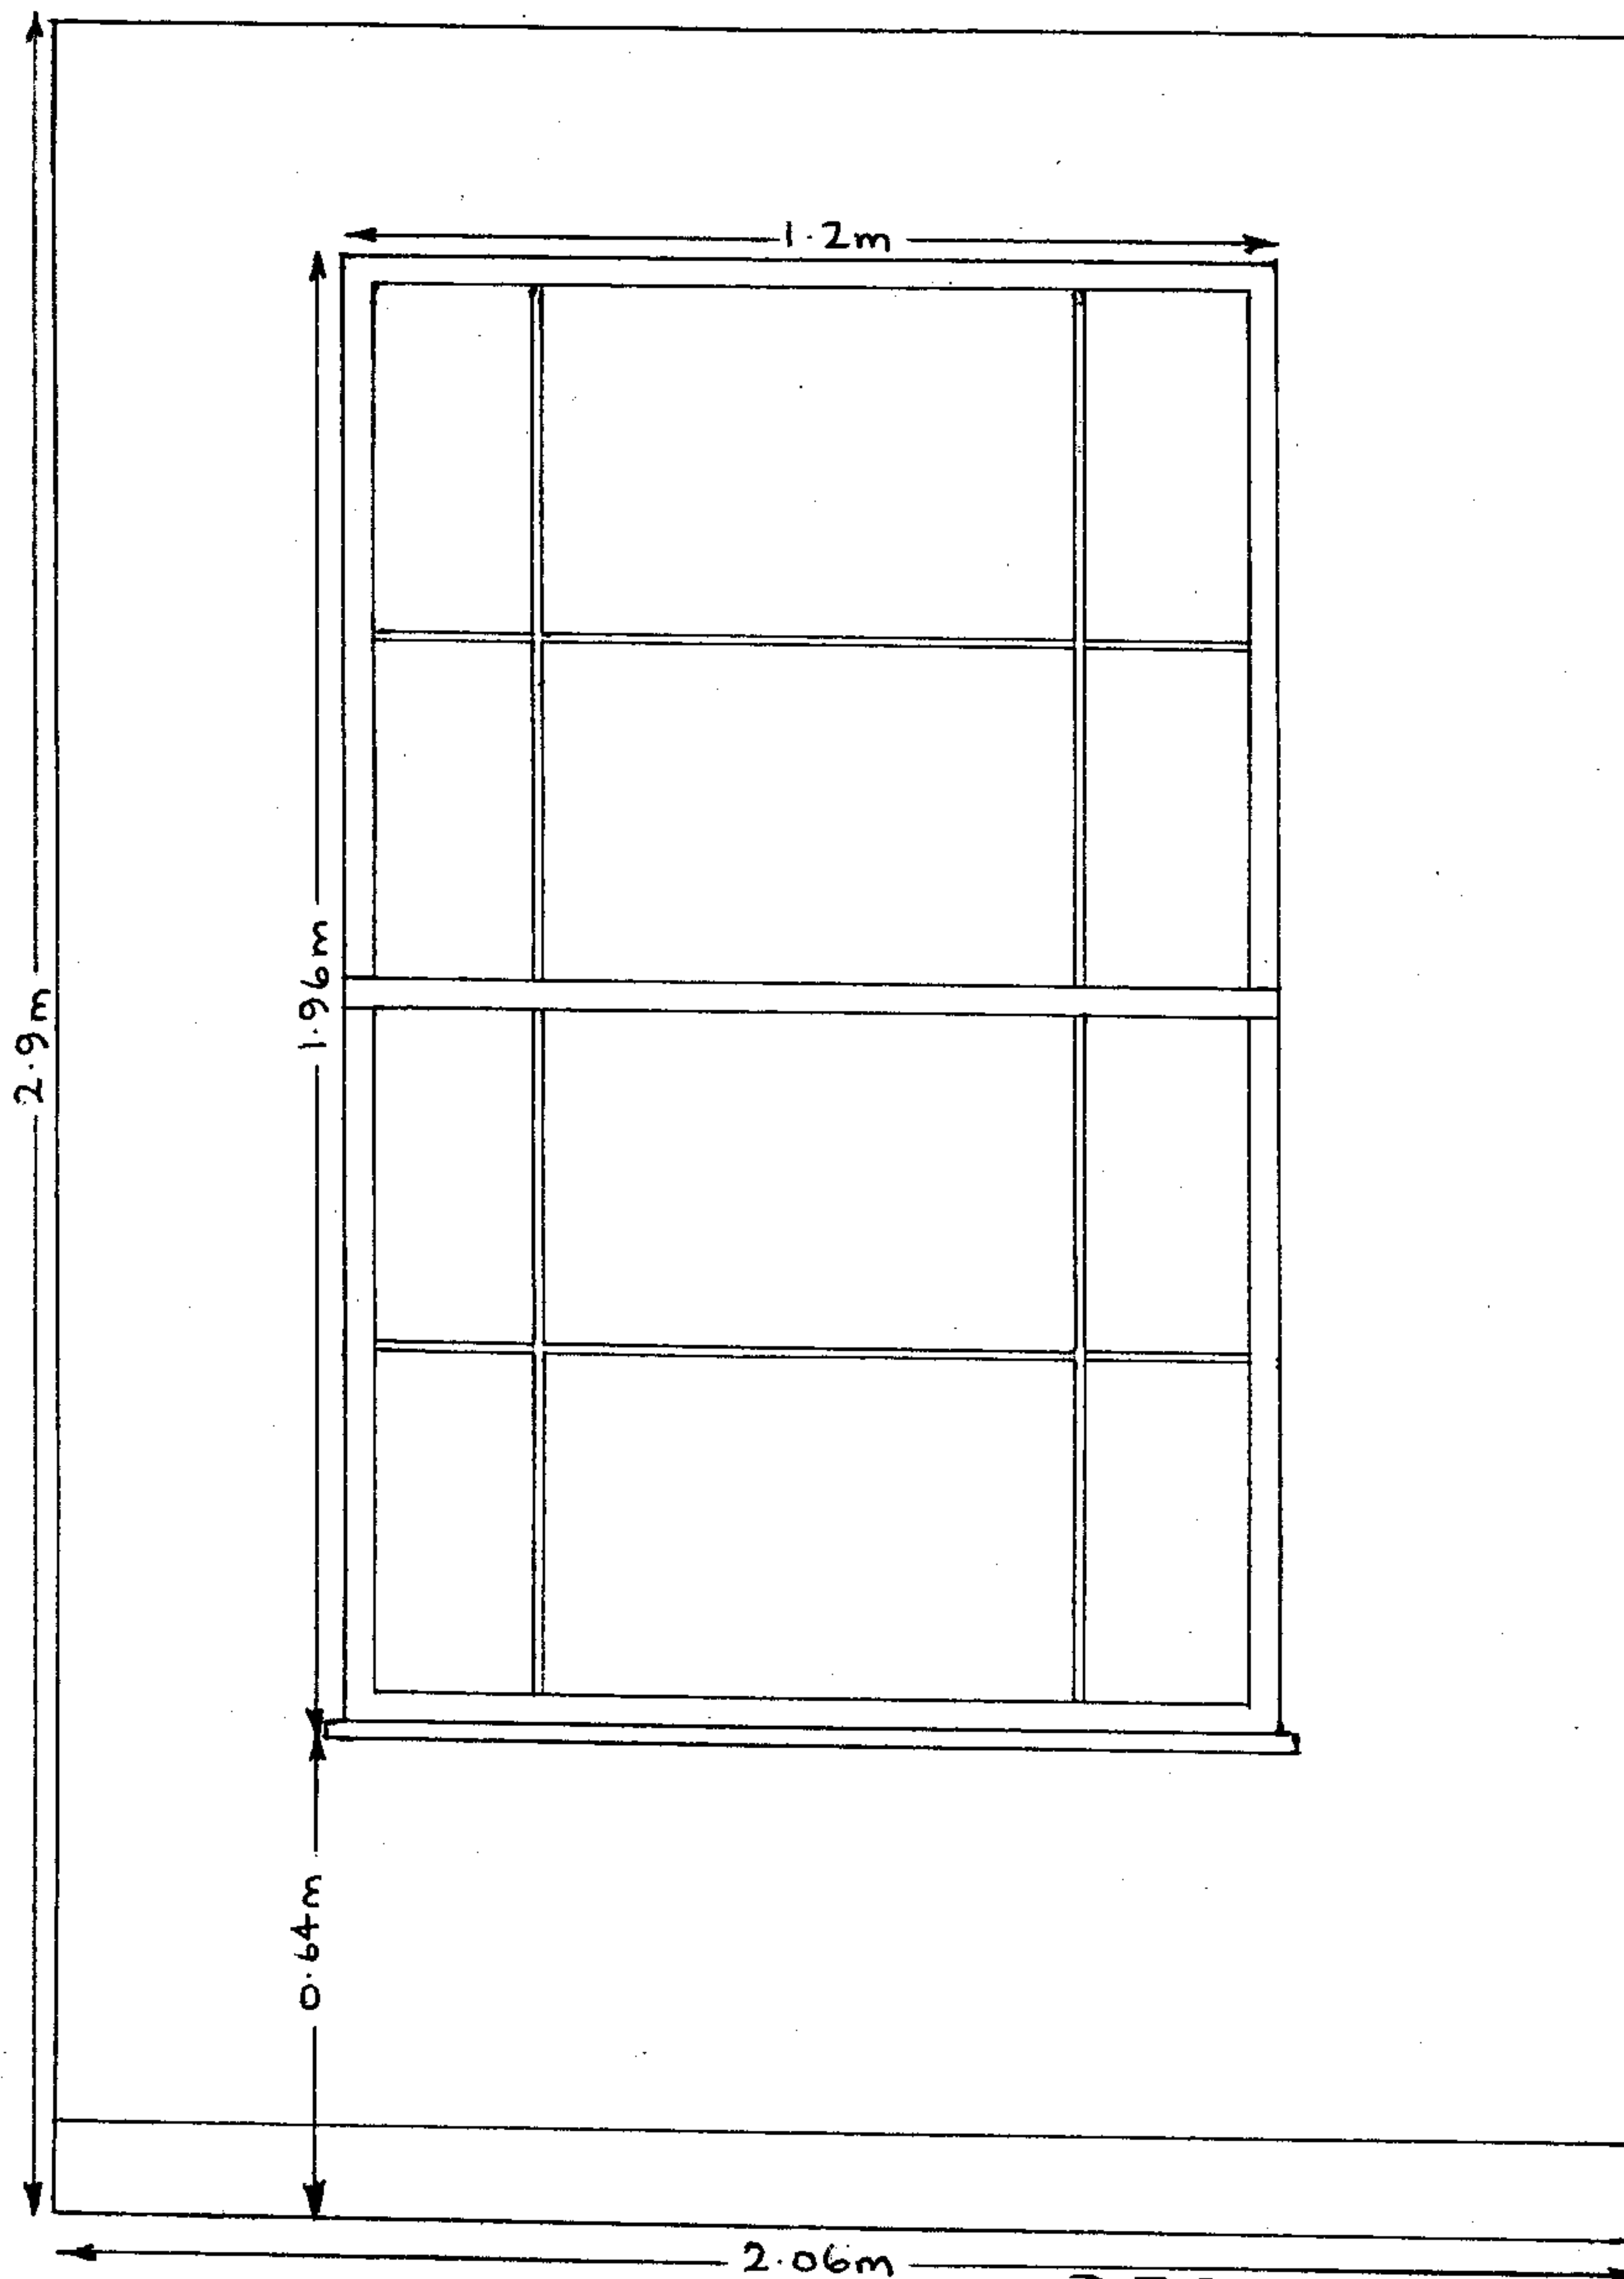

RECEIVED
13 MAR 2007


NOT TO SCALE

04/03/2007

FLAT E, 18 COLLEGE CRESCENT, NW3 5LL

EXTERNAL ELEVATION SHOWING POSITION OF ROOF

TERRACE AND EXISTING SASH WINDOW

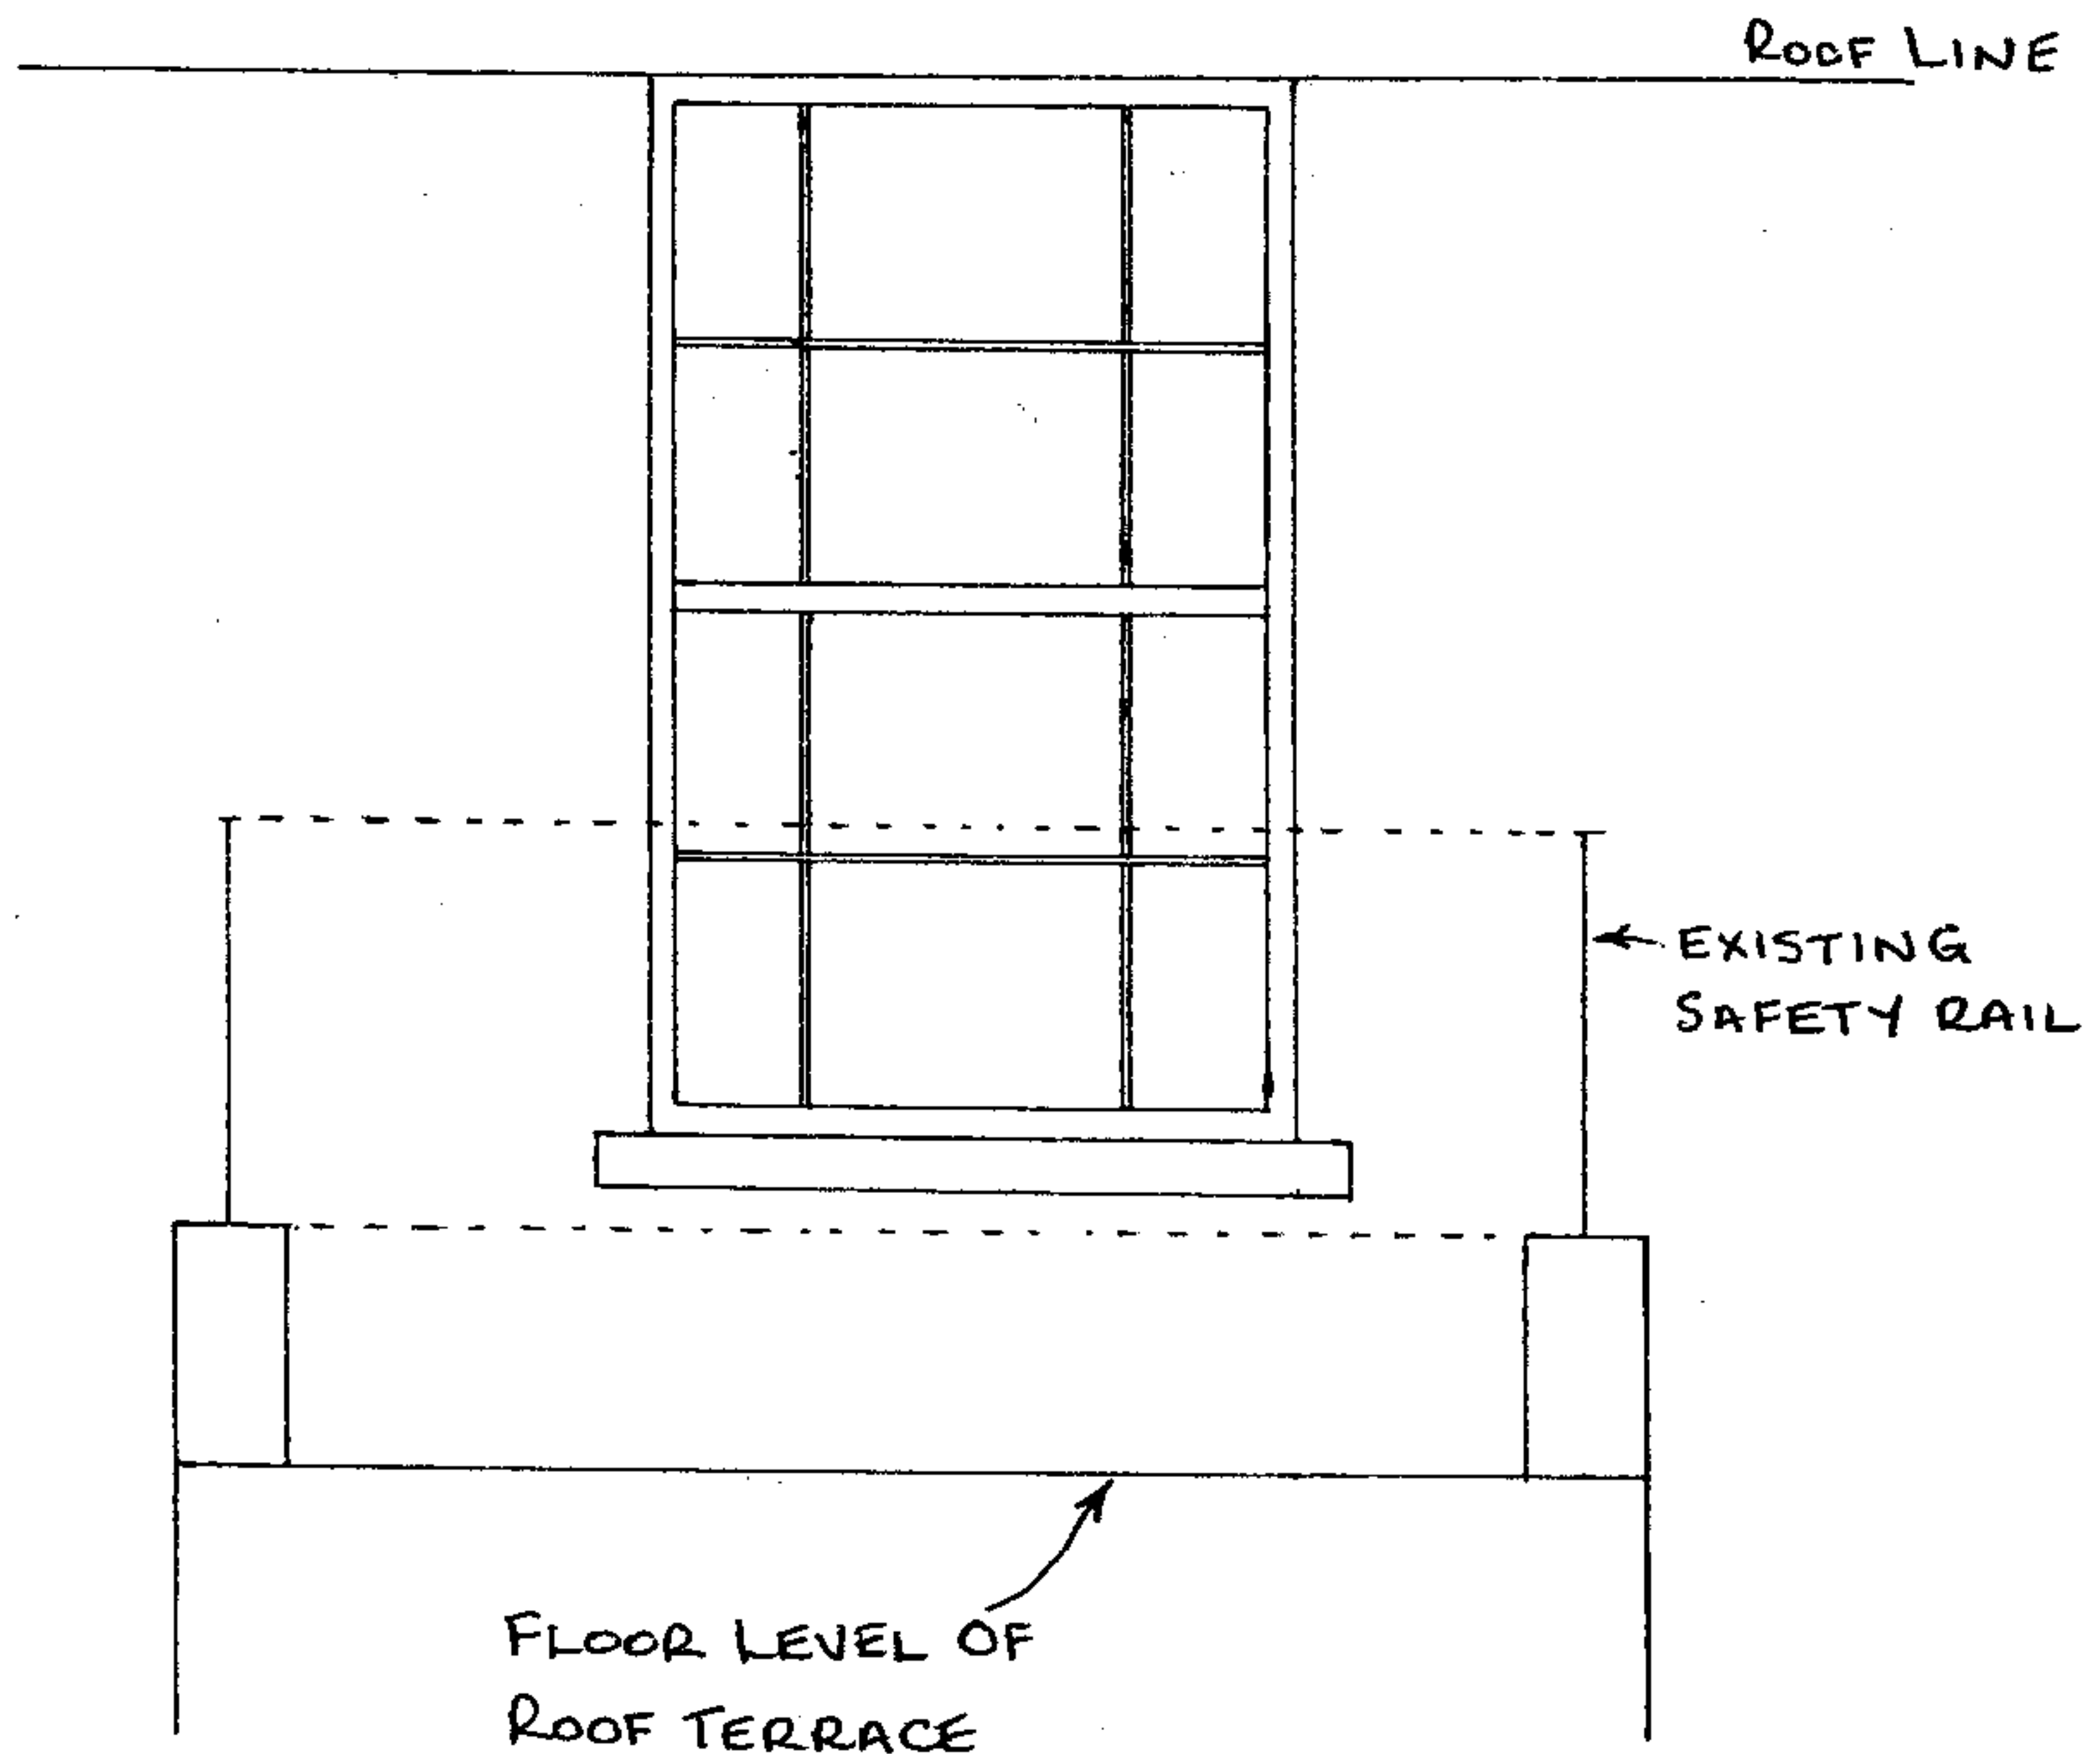

FLOOR LEVEL OF
ROOF TERRACE

← EXISTING
SAFETY RAIL

RECEIVED
13 MAR 2007


NOT TO SCALE

04/03/2007

FLATE, 18 COLLEGE CRESCENT NW3 5LL

EXTERNAL ELEVATION SHOWING POSITION OF ROOF

TERRACE AND PROPOSED FRENCH DOORS

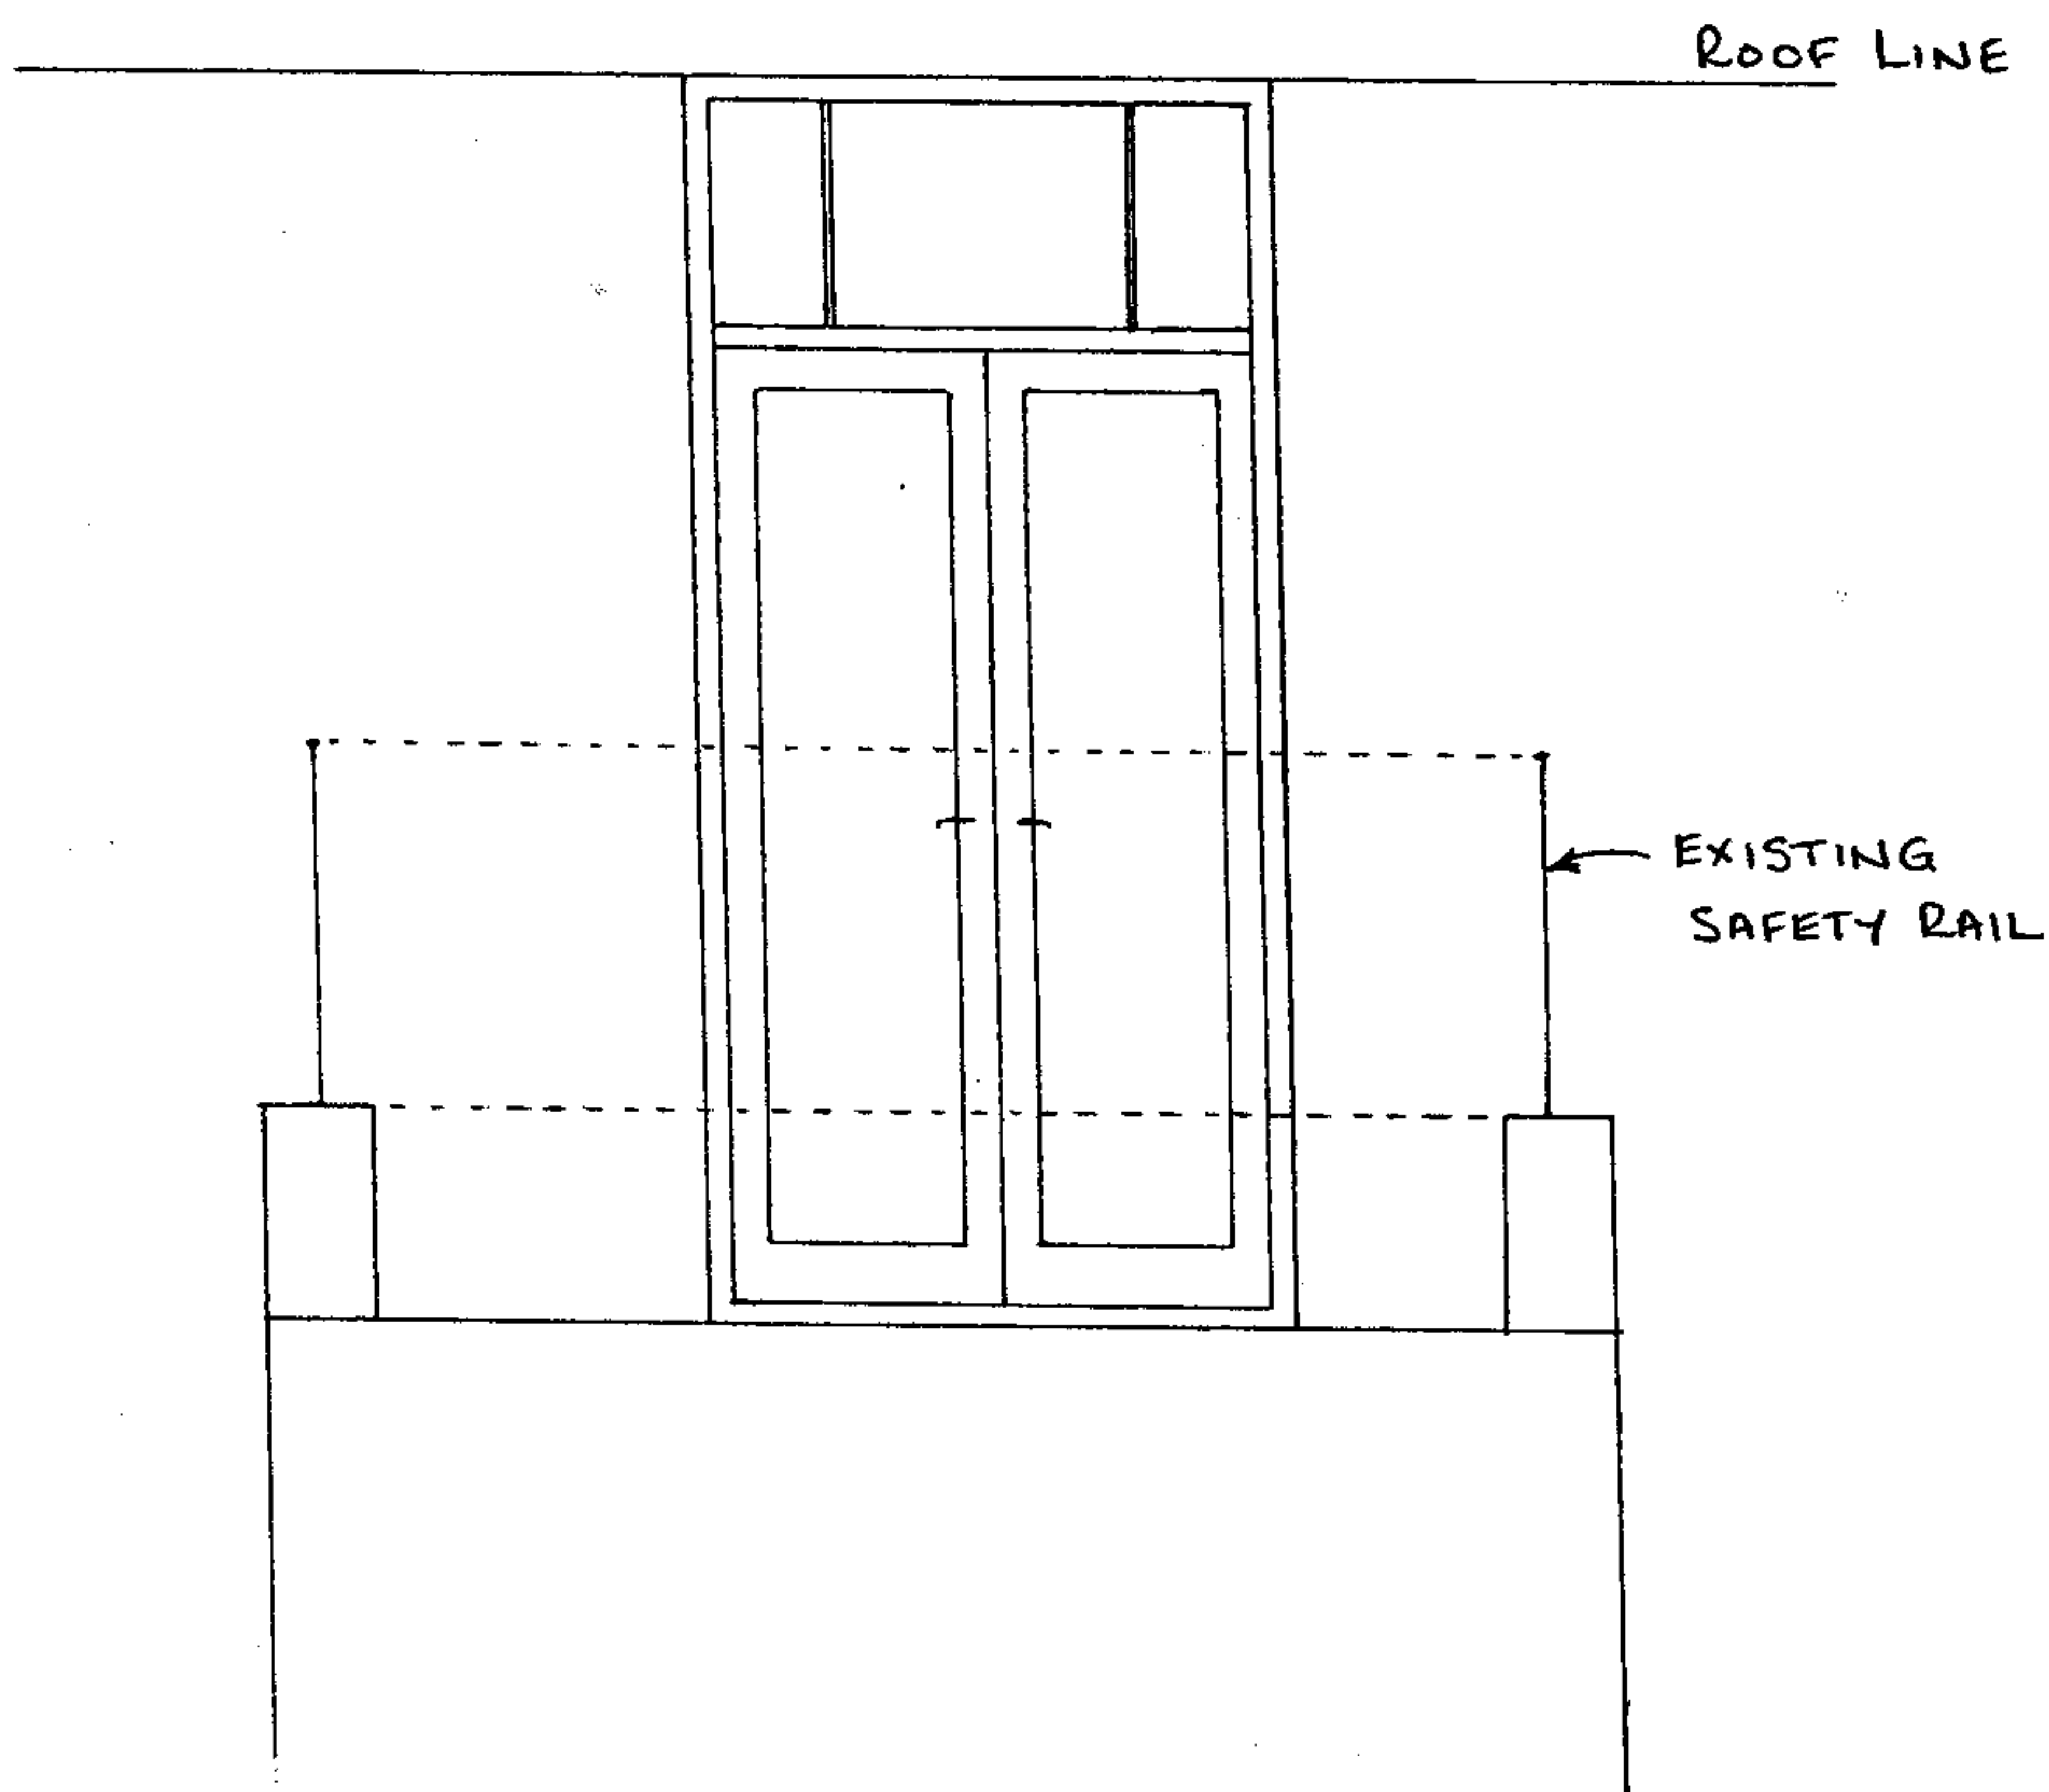

RECEIVED
13 MAR 2007

NOT TO SCALE

04/03/2007