


FIRST FLOOR PLAN


NOTES

- MASTER BEDROOM
1 CORRIDOR TO MASTER BATHROOM CREATED
- STAIRS AND LANDING
2 LANDING AREA REDUCED
3 FIRST FLOOR DOOR (FD4) FIXED SHUT & ARCHITRAVE RETAINED

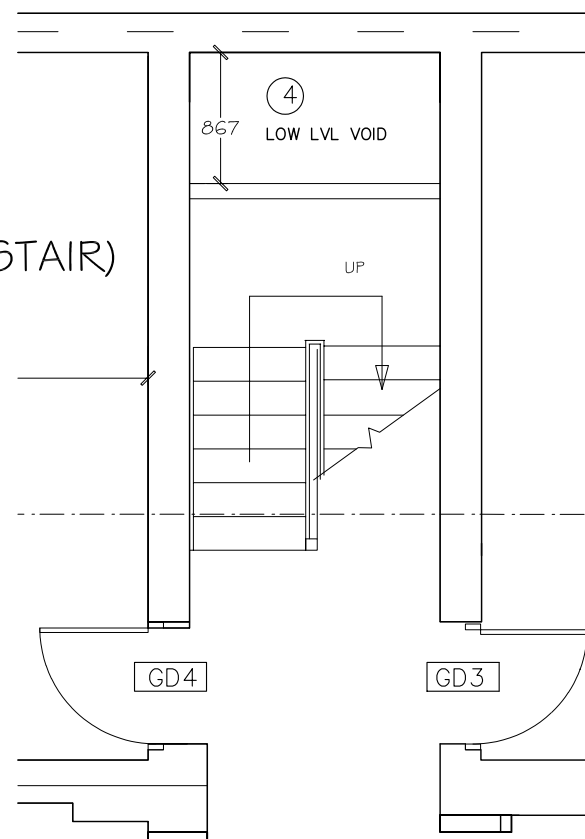


GROUND FLOOR PART PLAN (MAIN STAIR)

- STAIRS AND LANDING
4 HALF LANDING TO FIRST FLOOR REDUCED BY VOID BELOW MASTER BEDROOM CORRIDOR

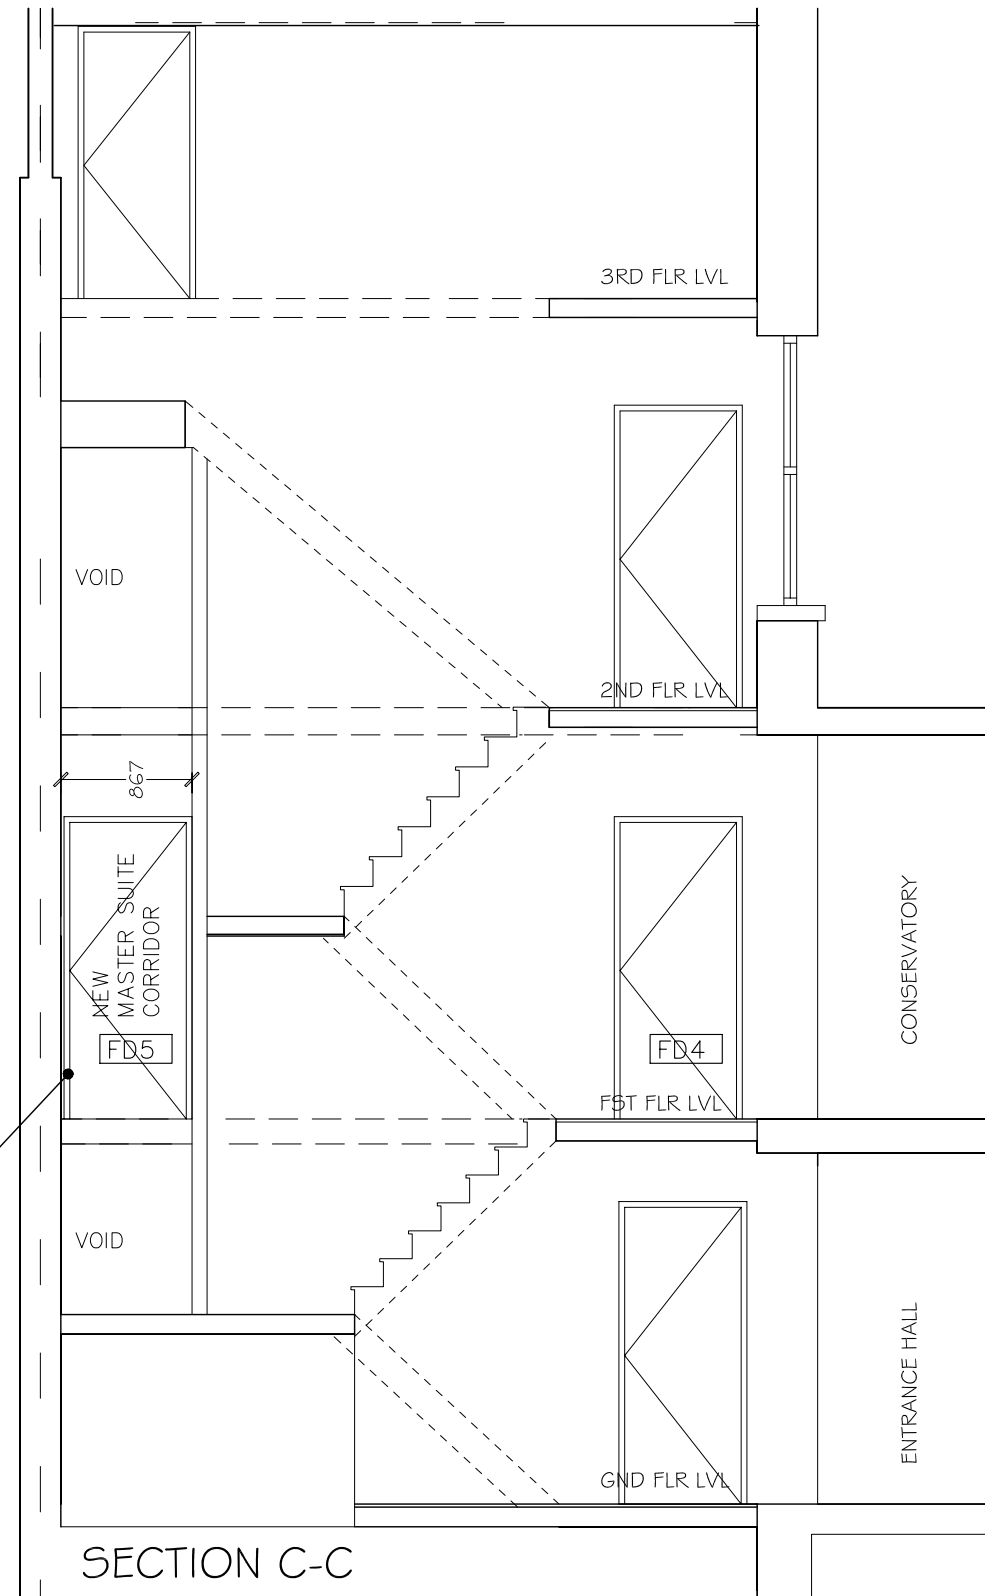

SECTION C-C

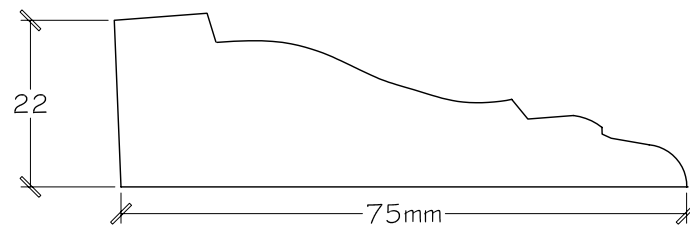

TYPICAL ARCHITRAVE SECTION

SCALE 1:1

TITLE AP2
PROPOSED Gnd & First Flr AMENDMENTS

ADDRESS
17 KEATS GROVE
London NW3 2RS

CLIENT
c/o Eli N

SCALE 1:50
UNLESS OTHERWISE STATED

DRAWING No.
KG2 102-GF AP2 -

DATE
12/03/07

REV.