

NOTES Do not scale. All dimensions to be verified on site by the contractor.
The contractor is to report any discrepancies to TIGER STRIPE immediately.

REVISION	DATE	DESCRIPTION

TIGER STRIPE

ARCHITECTS LIMITED
STUDIO 72 THE MARKET BUILDING 195 HIGH STREET BRIGHTON BN1 1BB
tel: 020 8758 1666 fax: 020 8758 2777 email: info@tigerstrobe.co.uk

PROJECT
39c BURTON STREET


DRAWING
EXISTING NORTH EAST
AND SOUTH EAST
ELEVATIONS

DATE FEB 2007 DRAWING NUMBER 0607 (P) 01 REVISION


DRAWING SCALE
1:100
PAPER FORMAT
A3

RECEIVED
12 MAR 2007

EXISTING NORTH EAST ELEVATION

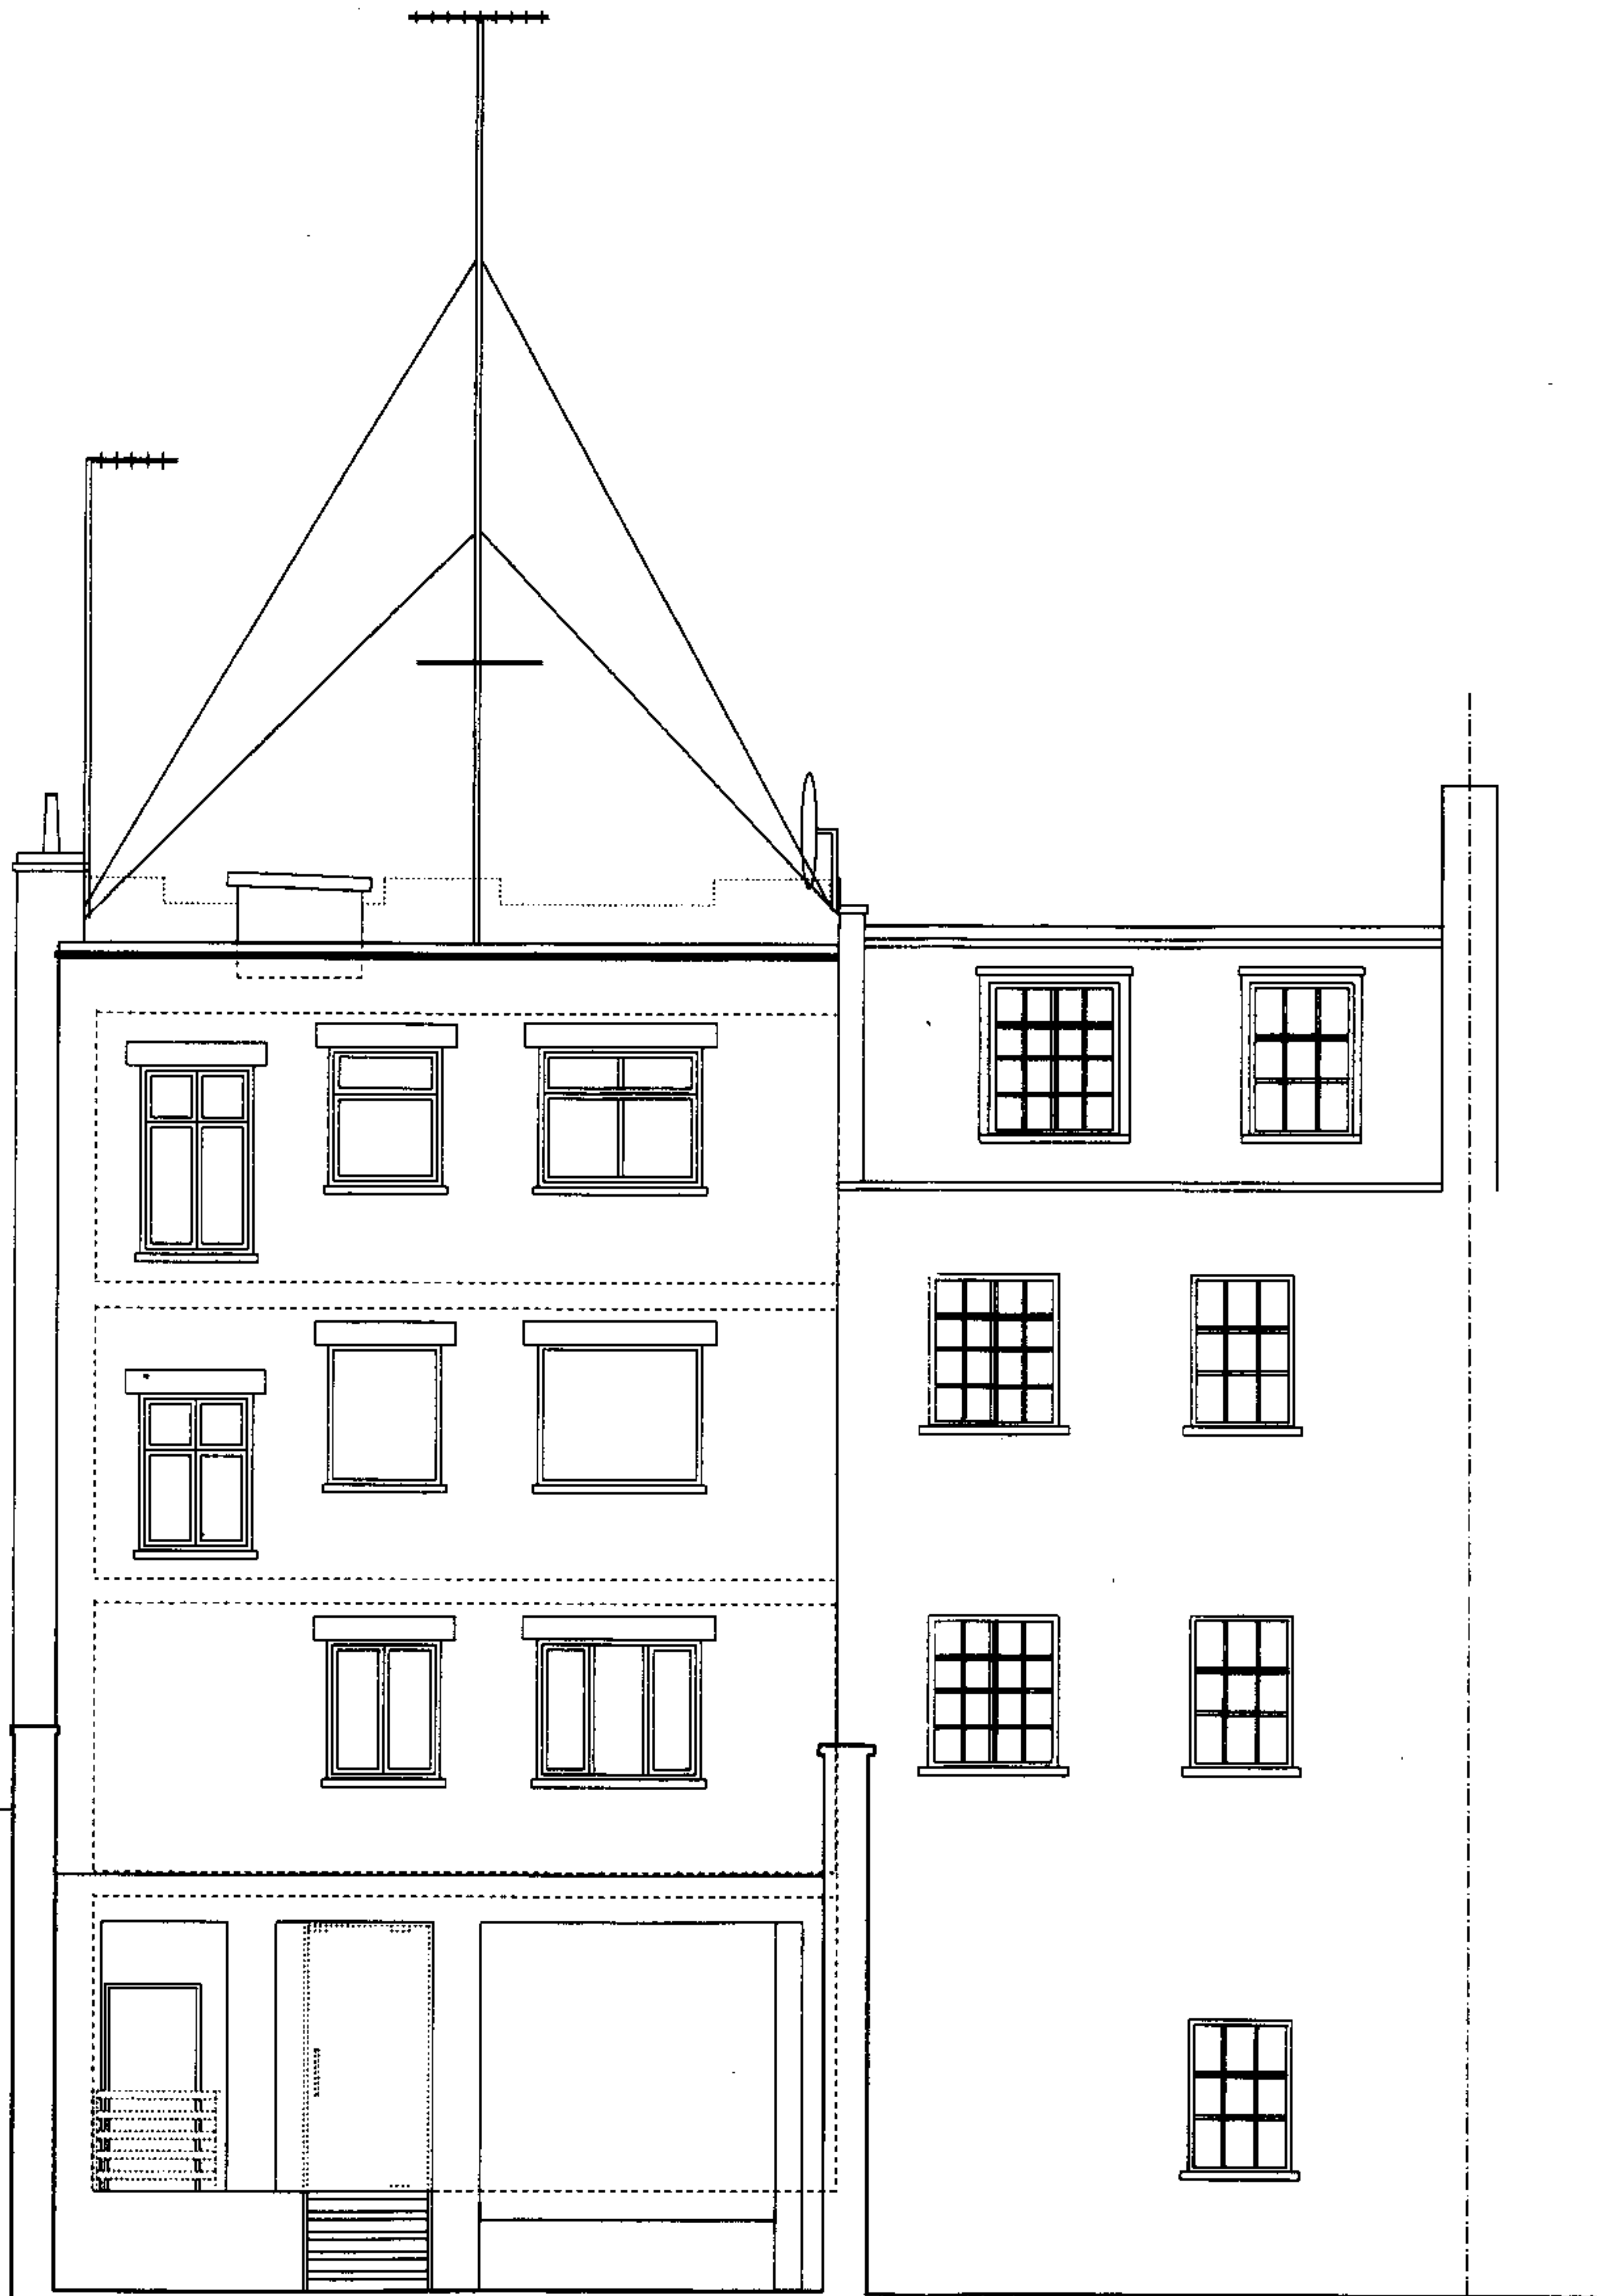


EXISTING SOUTH EAST ELEVATION

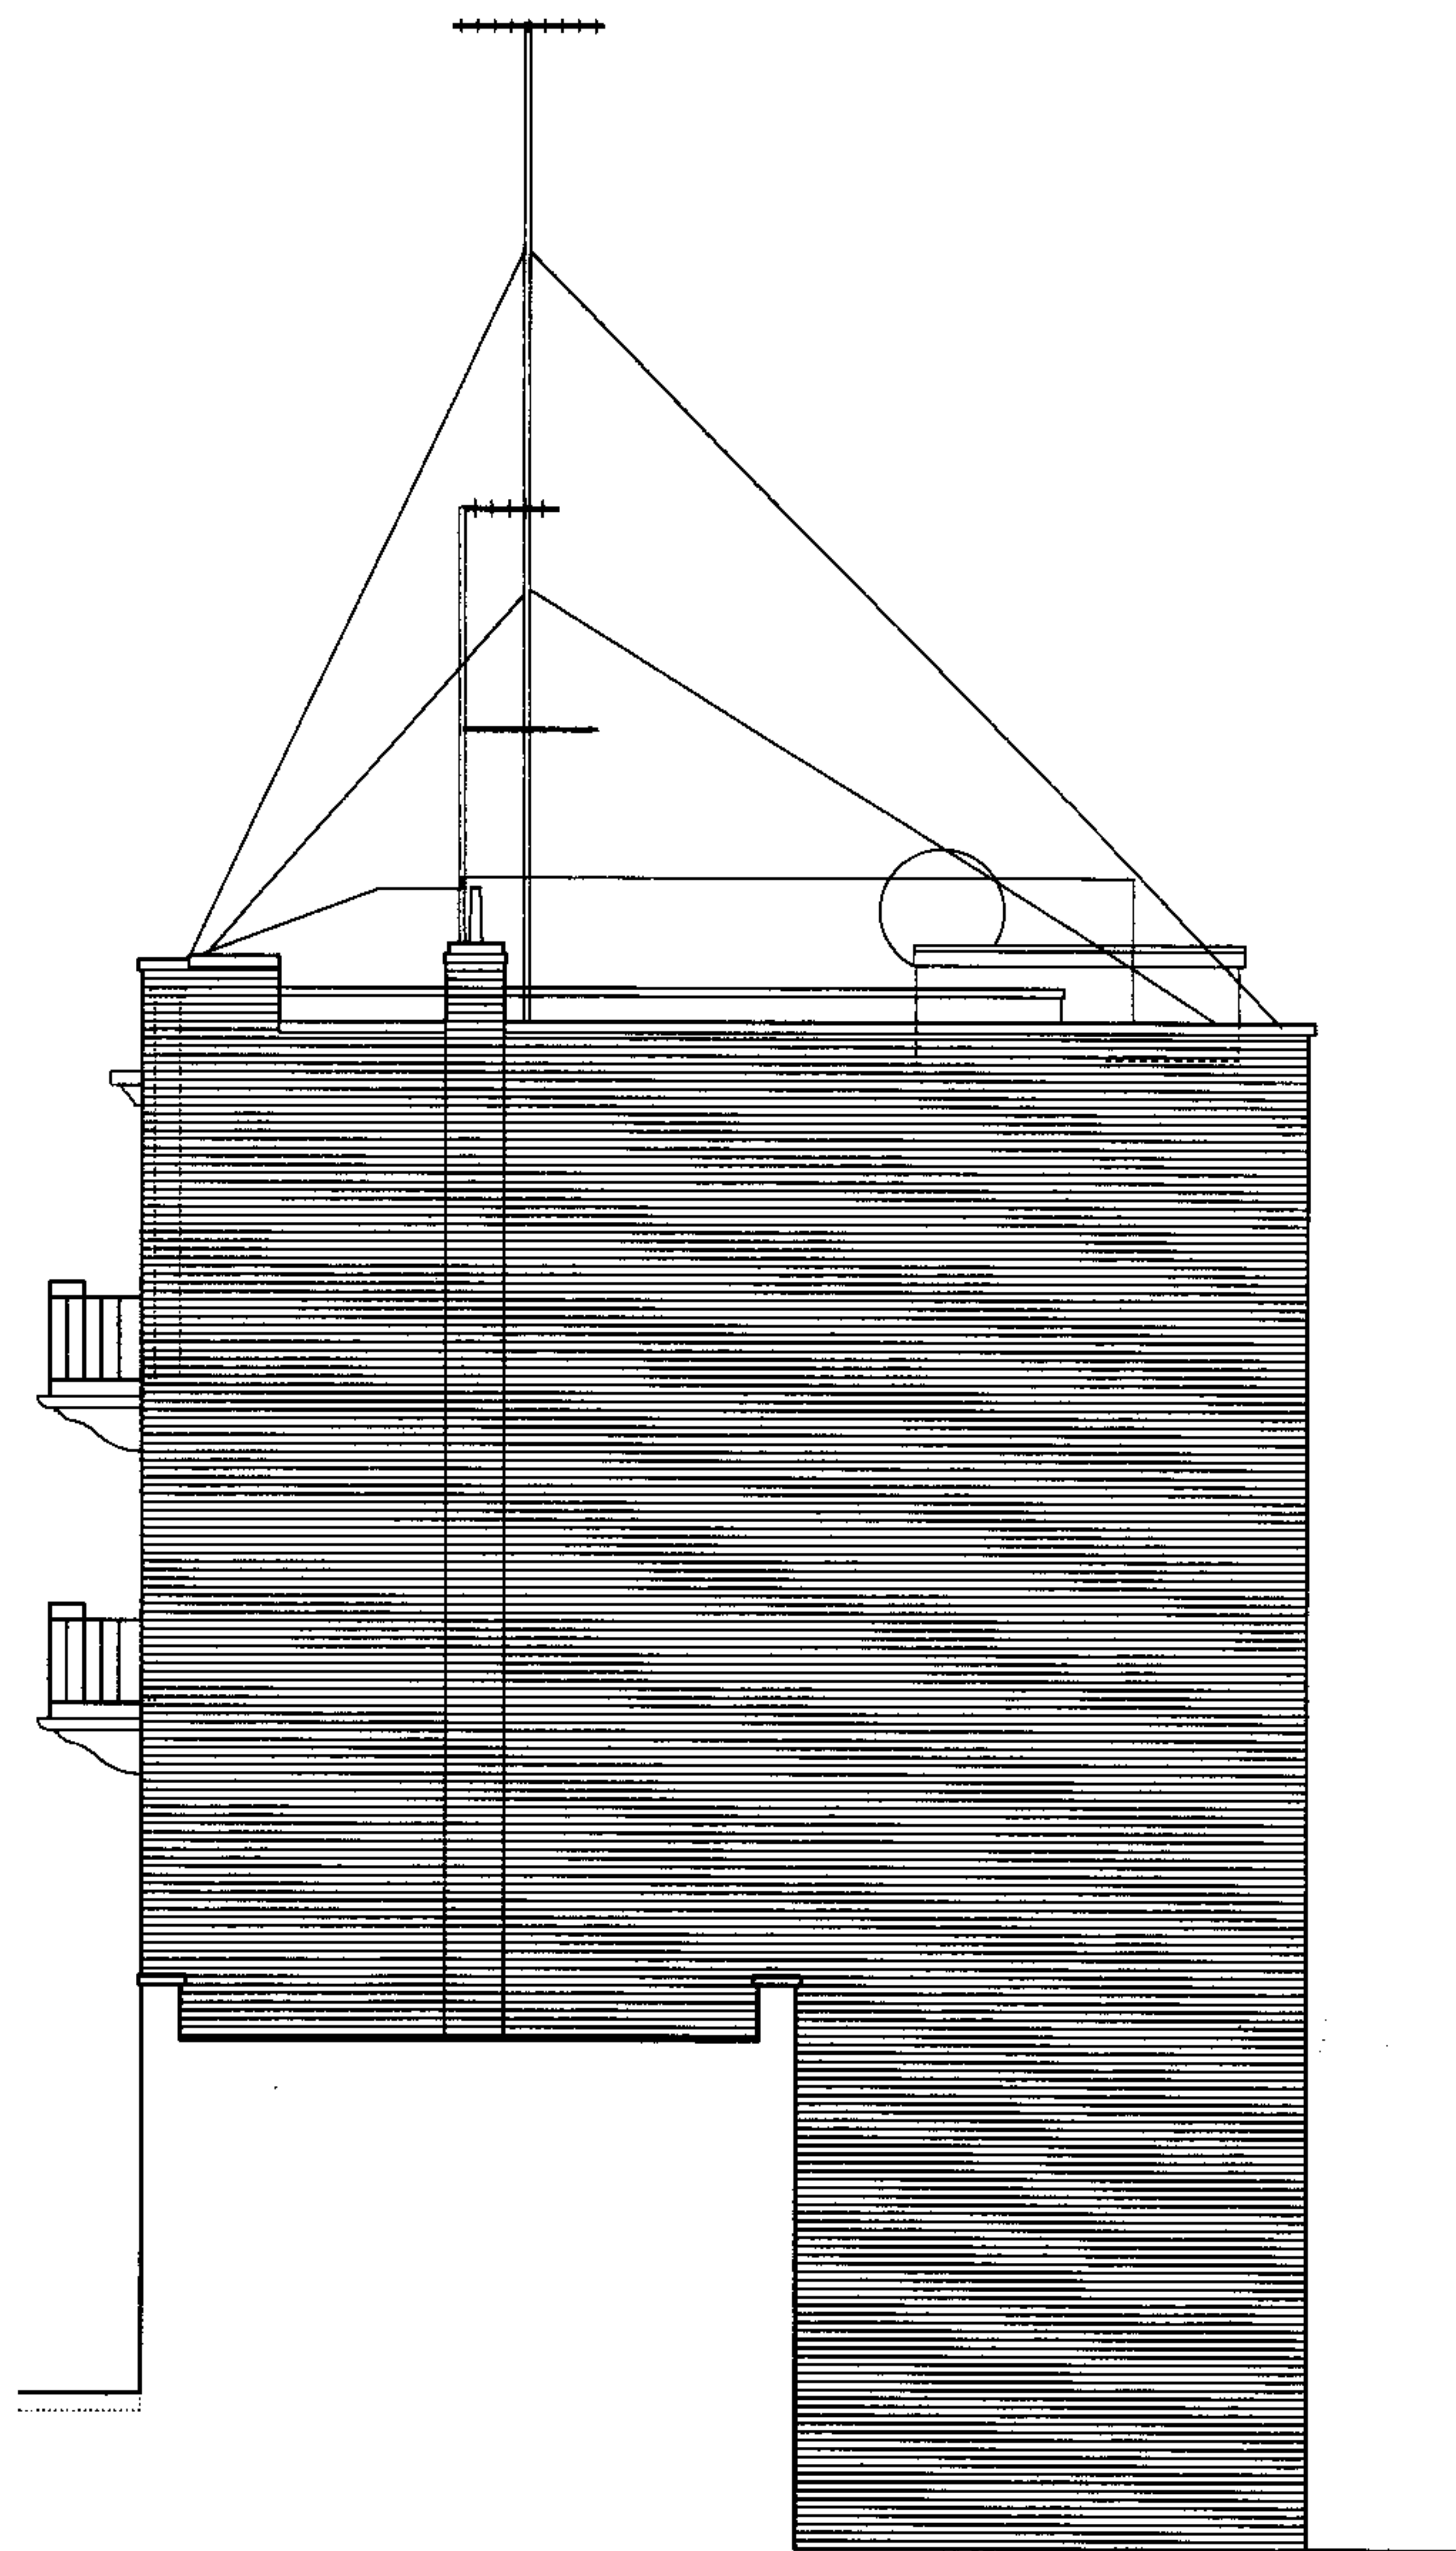




EXISTING SOUTH WEST ELEVATION

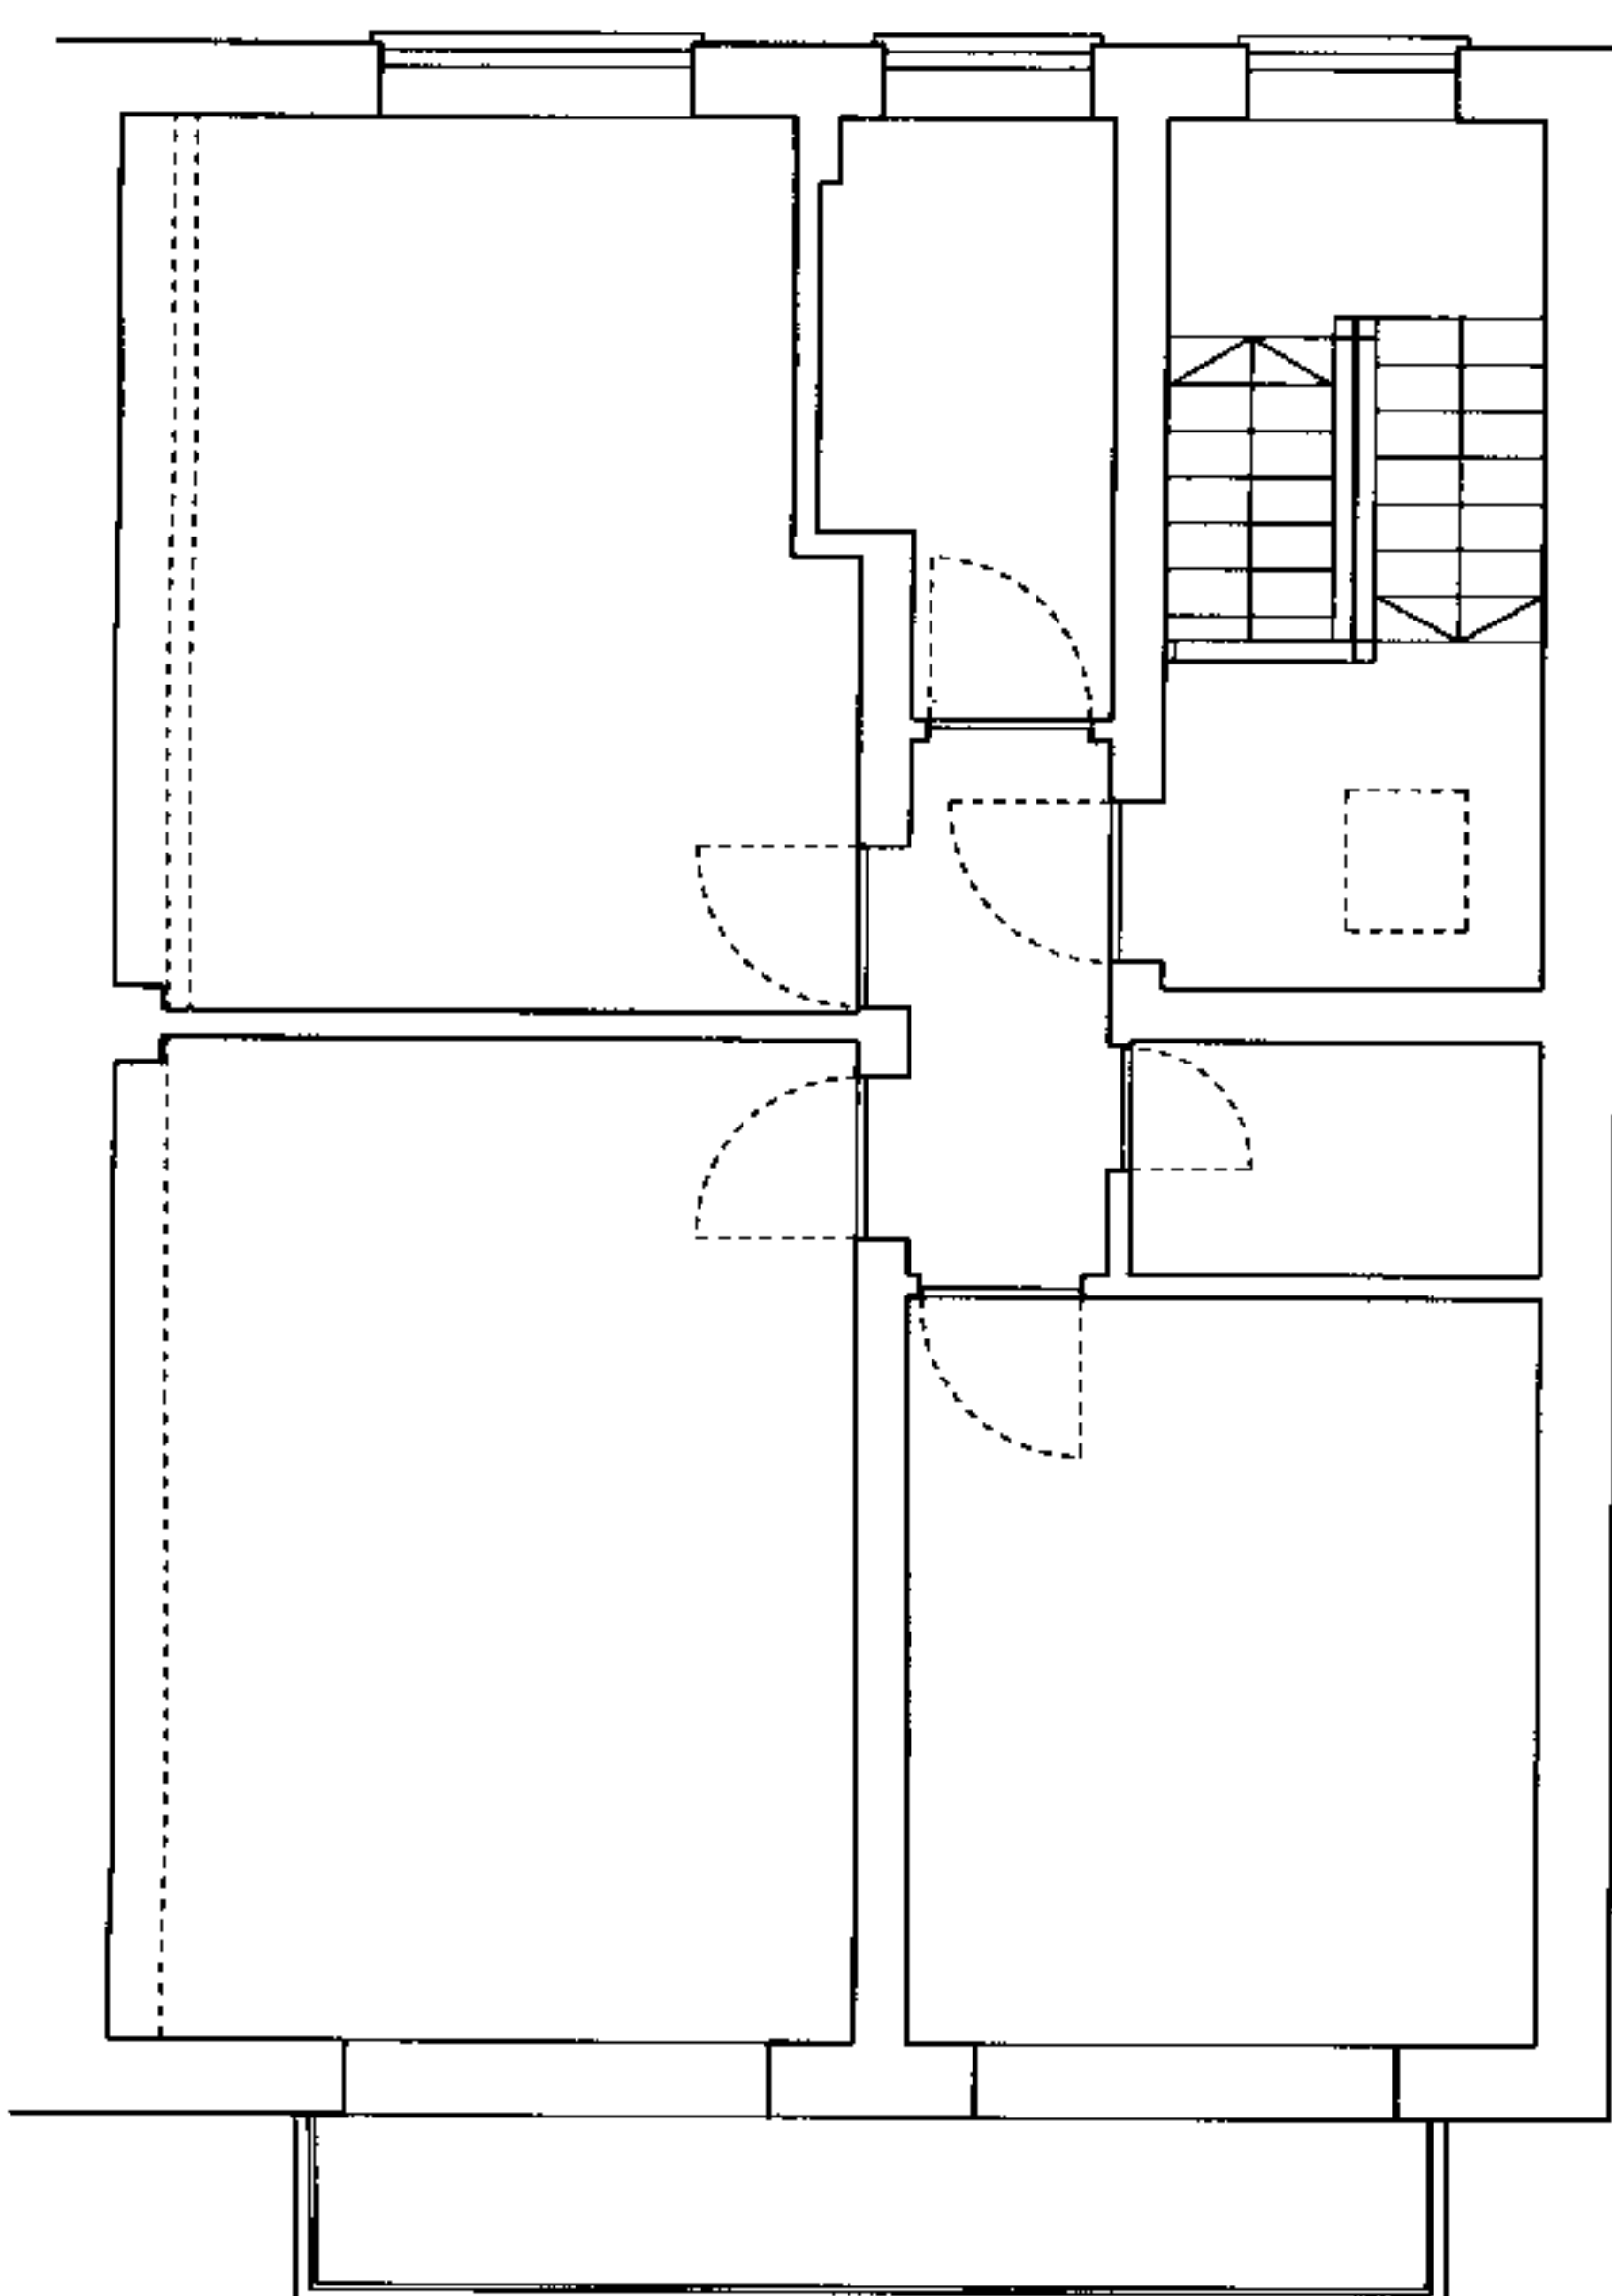

EXISTING THIRD FLOOR PLAN

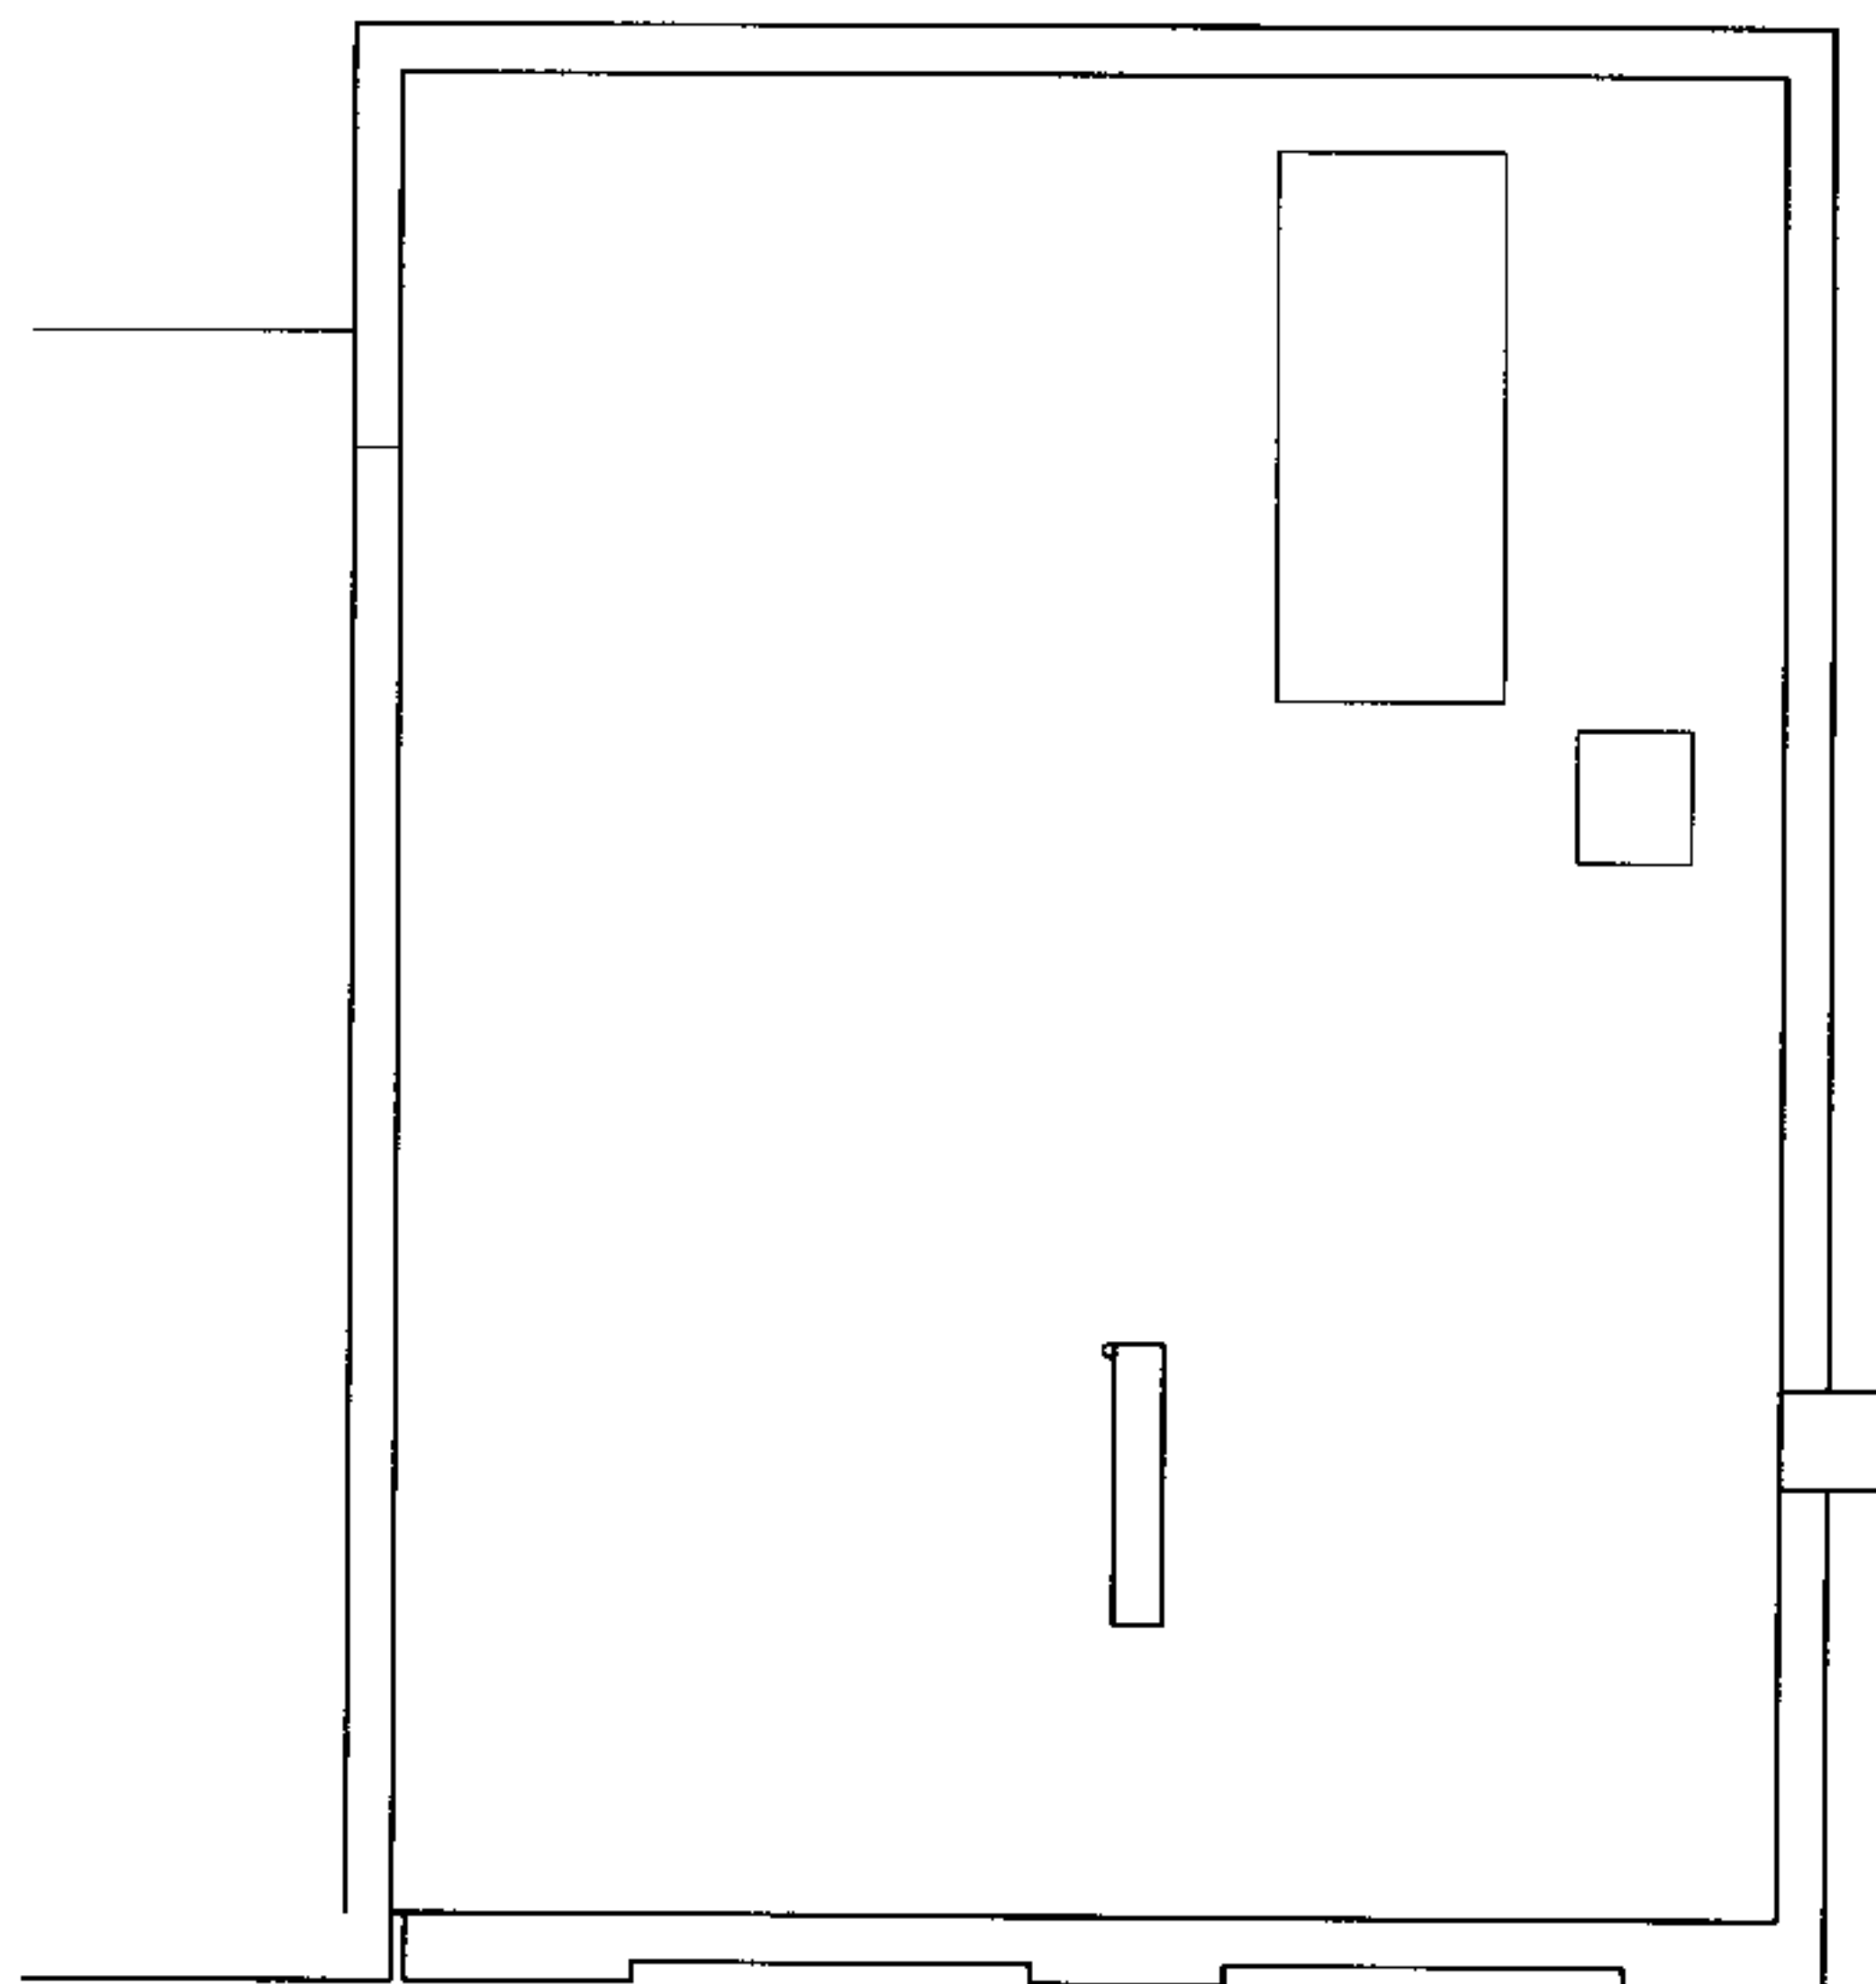

EXISTING ROOF PLAN

RECEIVED
12 MAR 2007

NOTES Do not scale. All dimensions to be verified on site by the contractor.
The contractor is to report any discrepancies to TIGER STRIPE immediately.

REVISION	DATE	DESCRIPTION

TIGER STRIPE

ARCHITECTS LIMITED
STUDIO 72 THE MARKET BUILDING 195 HIGH STREET ORENTFORD MIDOX TW5 8LS
tel: 020 8758 1666 fax: 020 8758 2777 email: mail@tigerhill.co.uk

PROJECT
39c BURTON STREET

DRAWING
EXISTING SOUTH WEST
ELEVATION
EXISTING ROOF PLAN
EXISTING THIRD FLOOR PLAN
DATE FEB 2007
DRAWING NUMBER 0607 (P) 02
REVISION
DRAWING SCALE 1:100
PAPER FORMAT A3