



Materials: Zinc roof
 Powder coated aluminium and hardwood windows and doors
 Rendered walls
 Brick parapets and gables to match existing

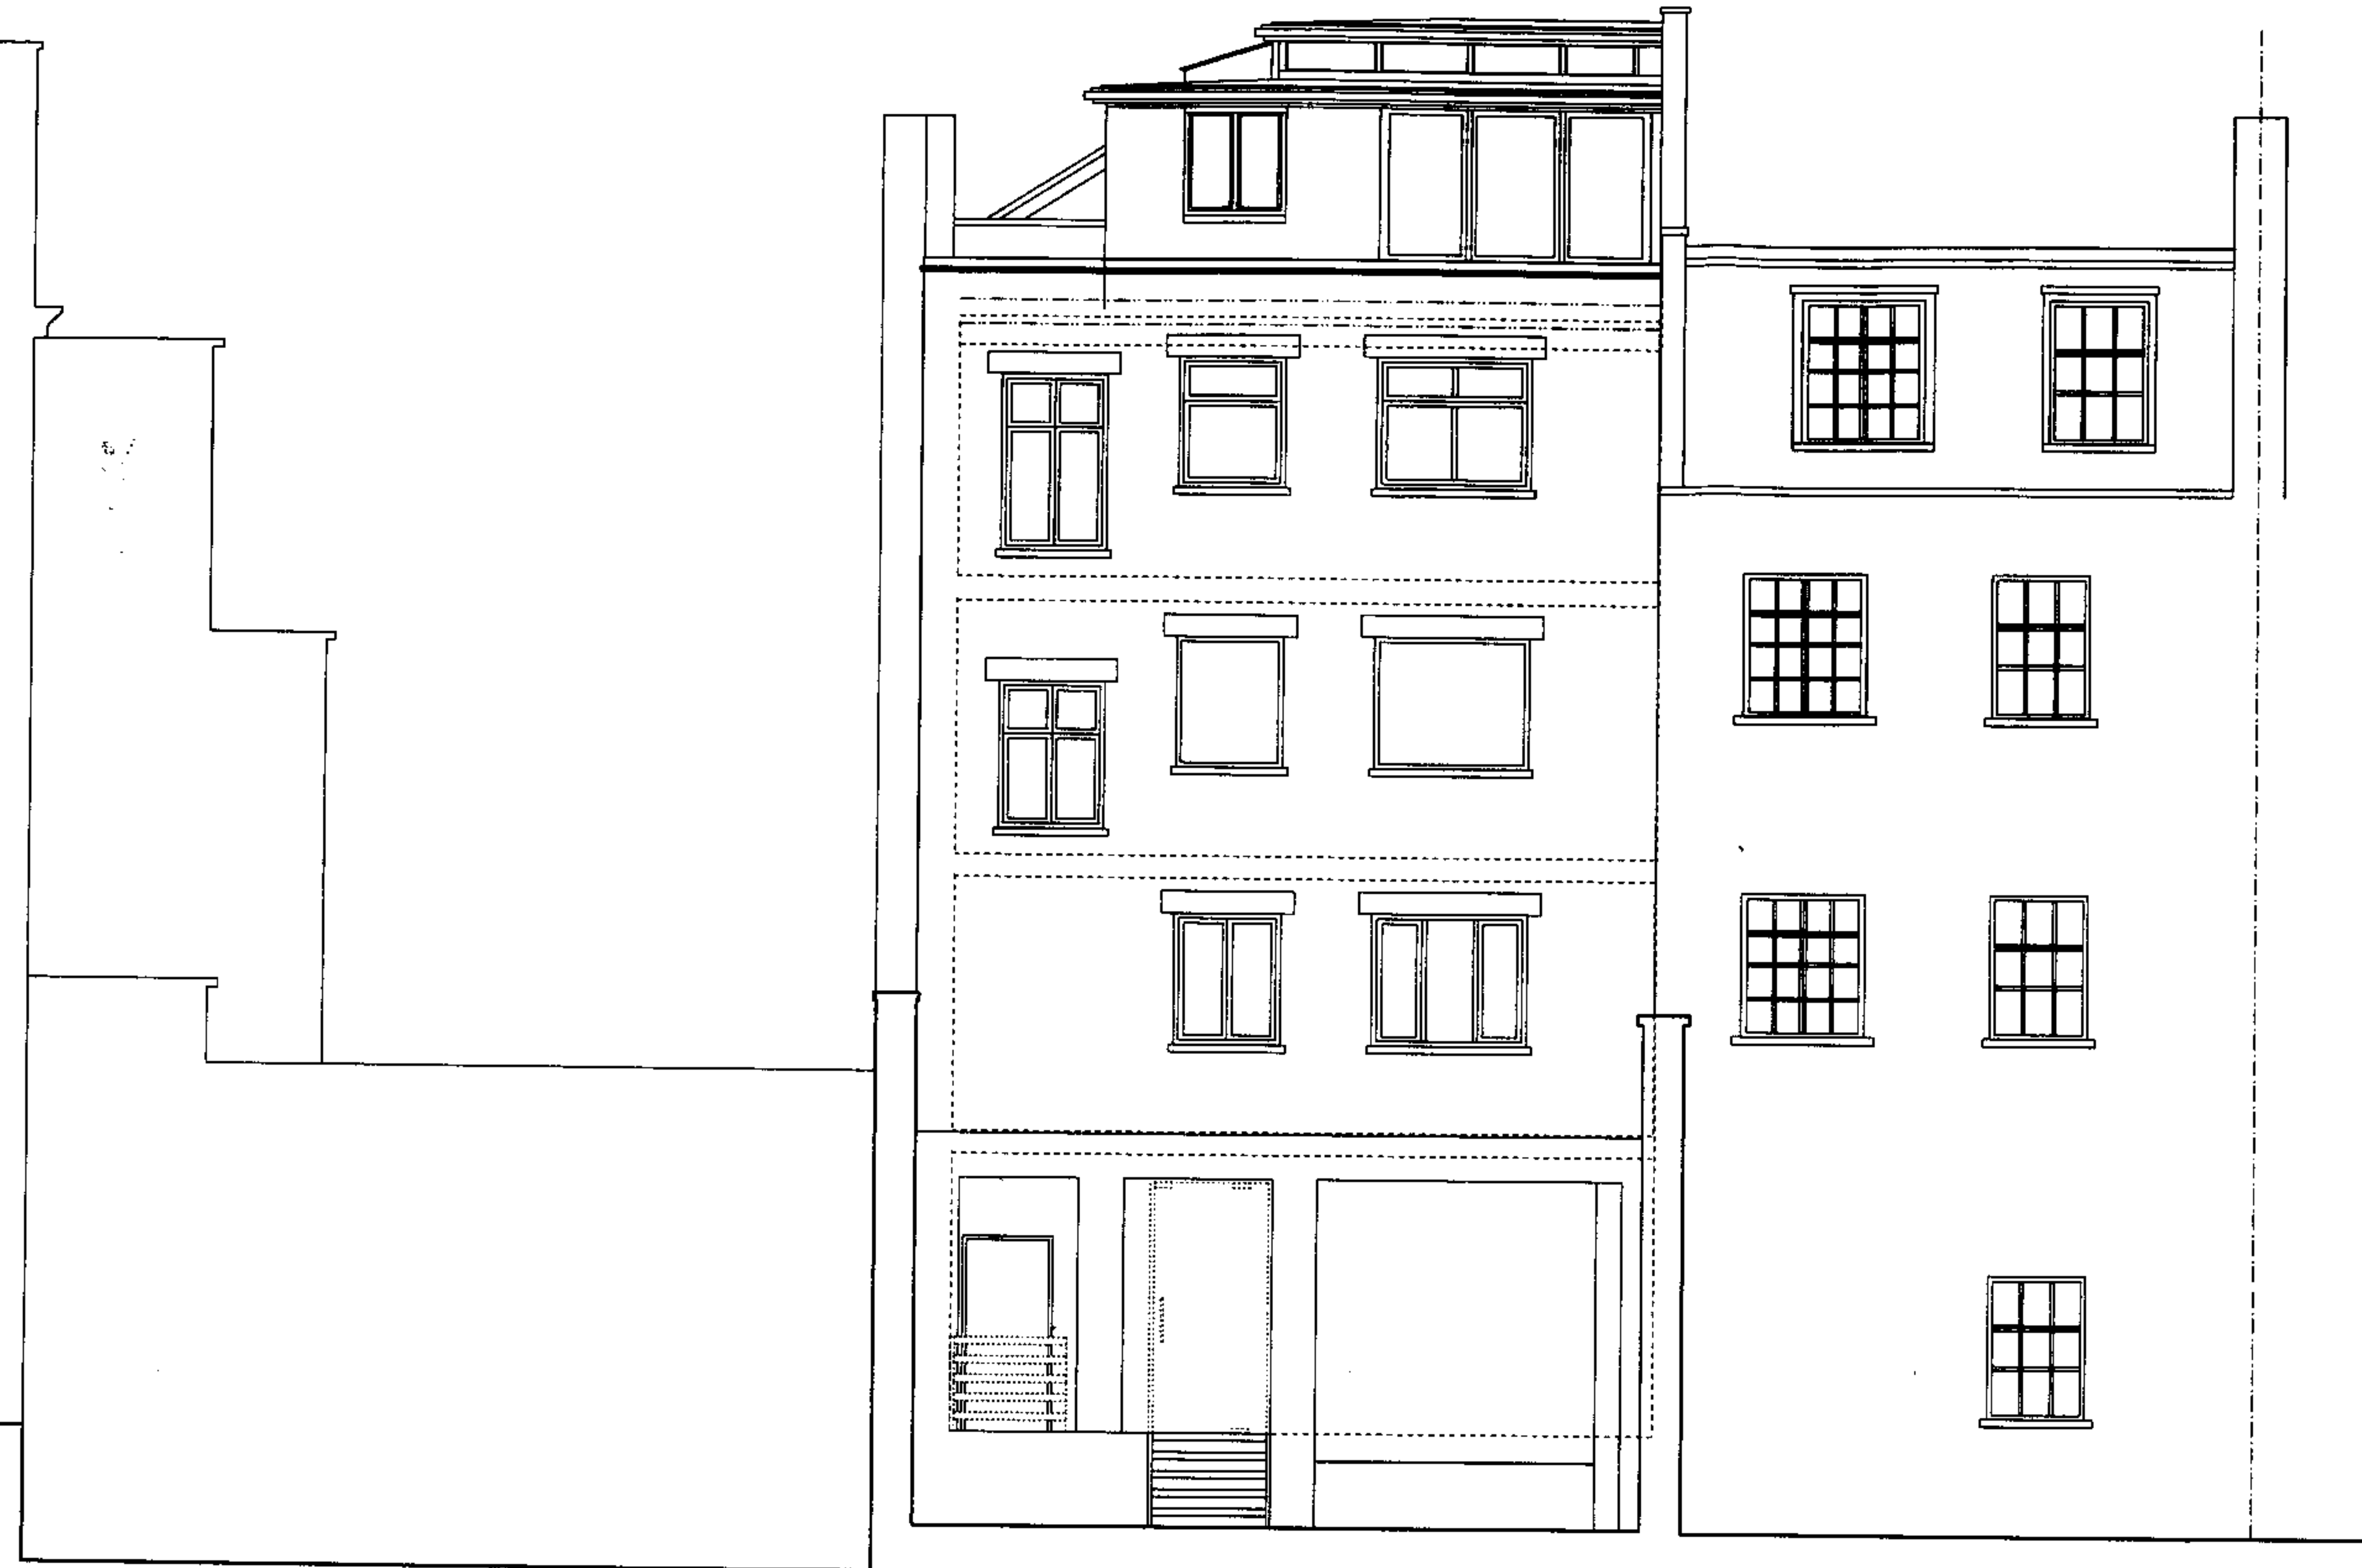

PROPOSED NORTH EAST ELEVATION

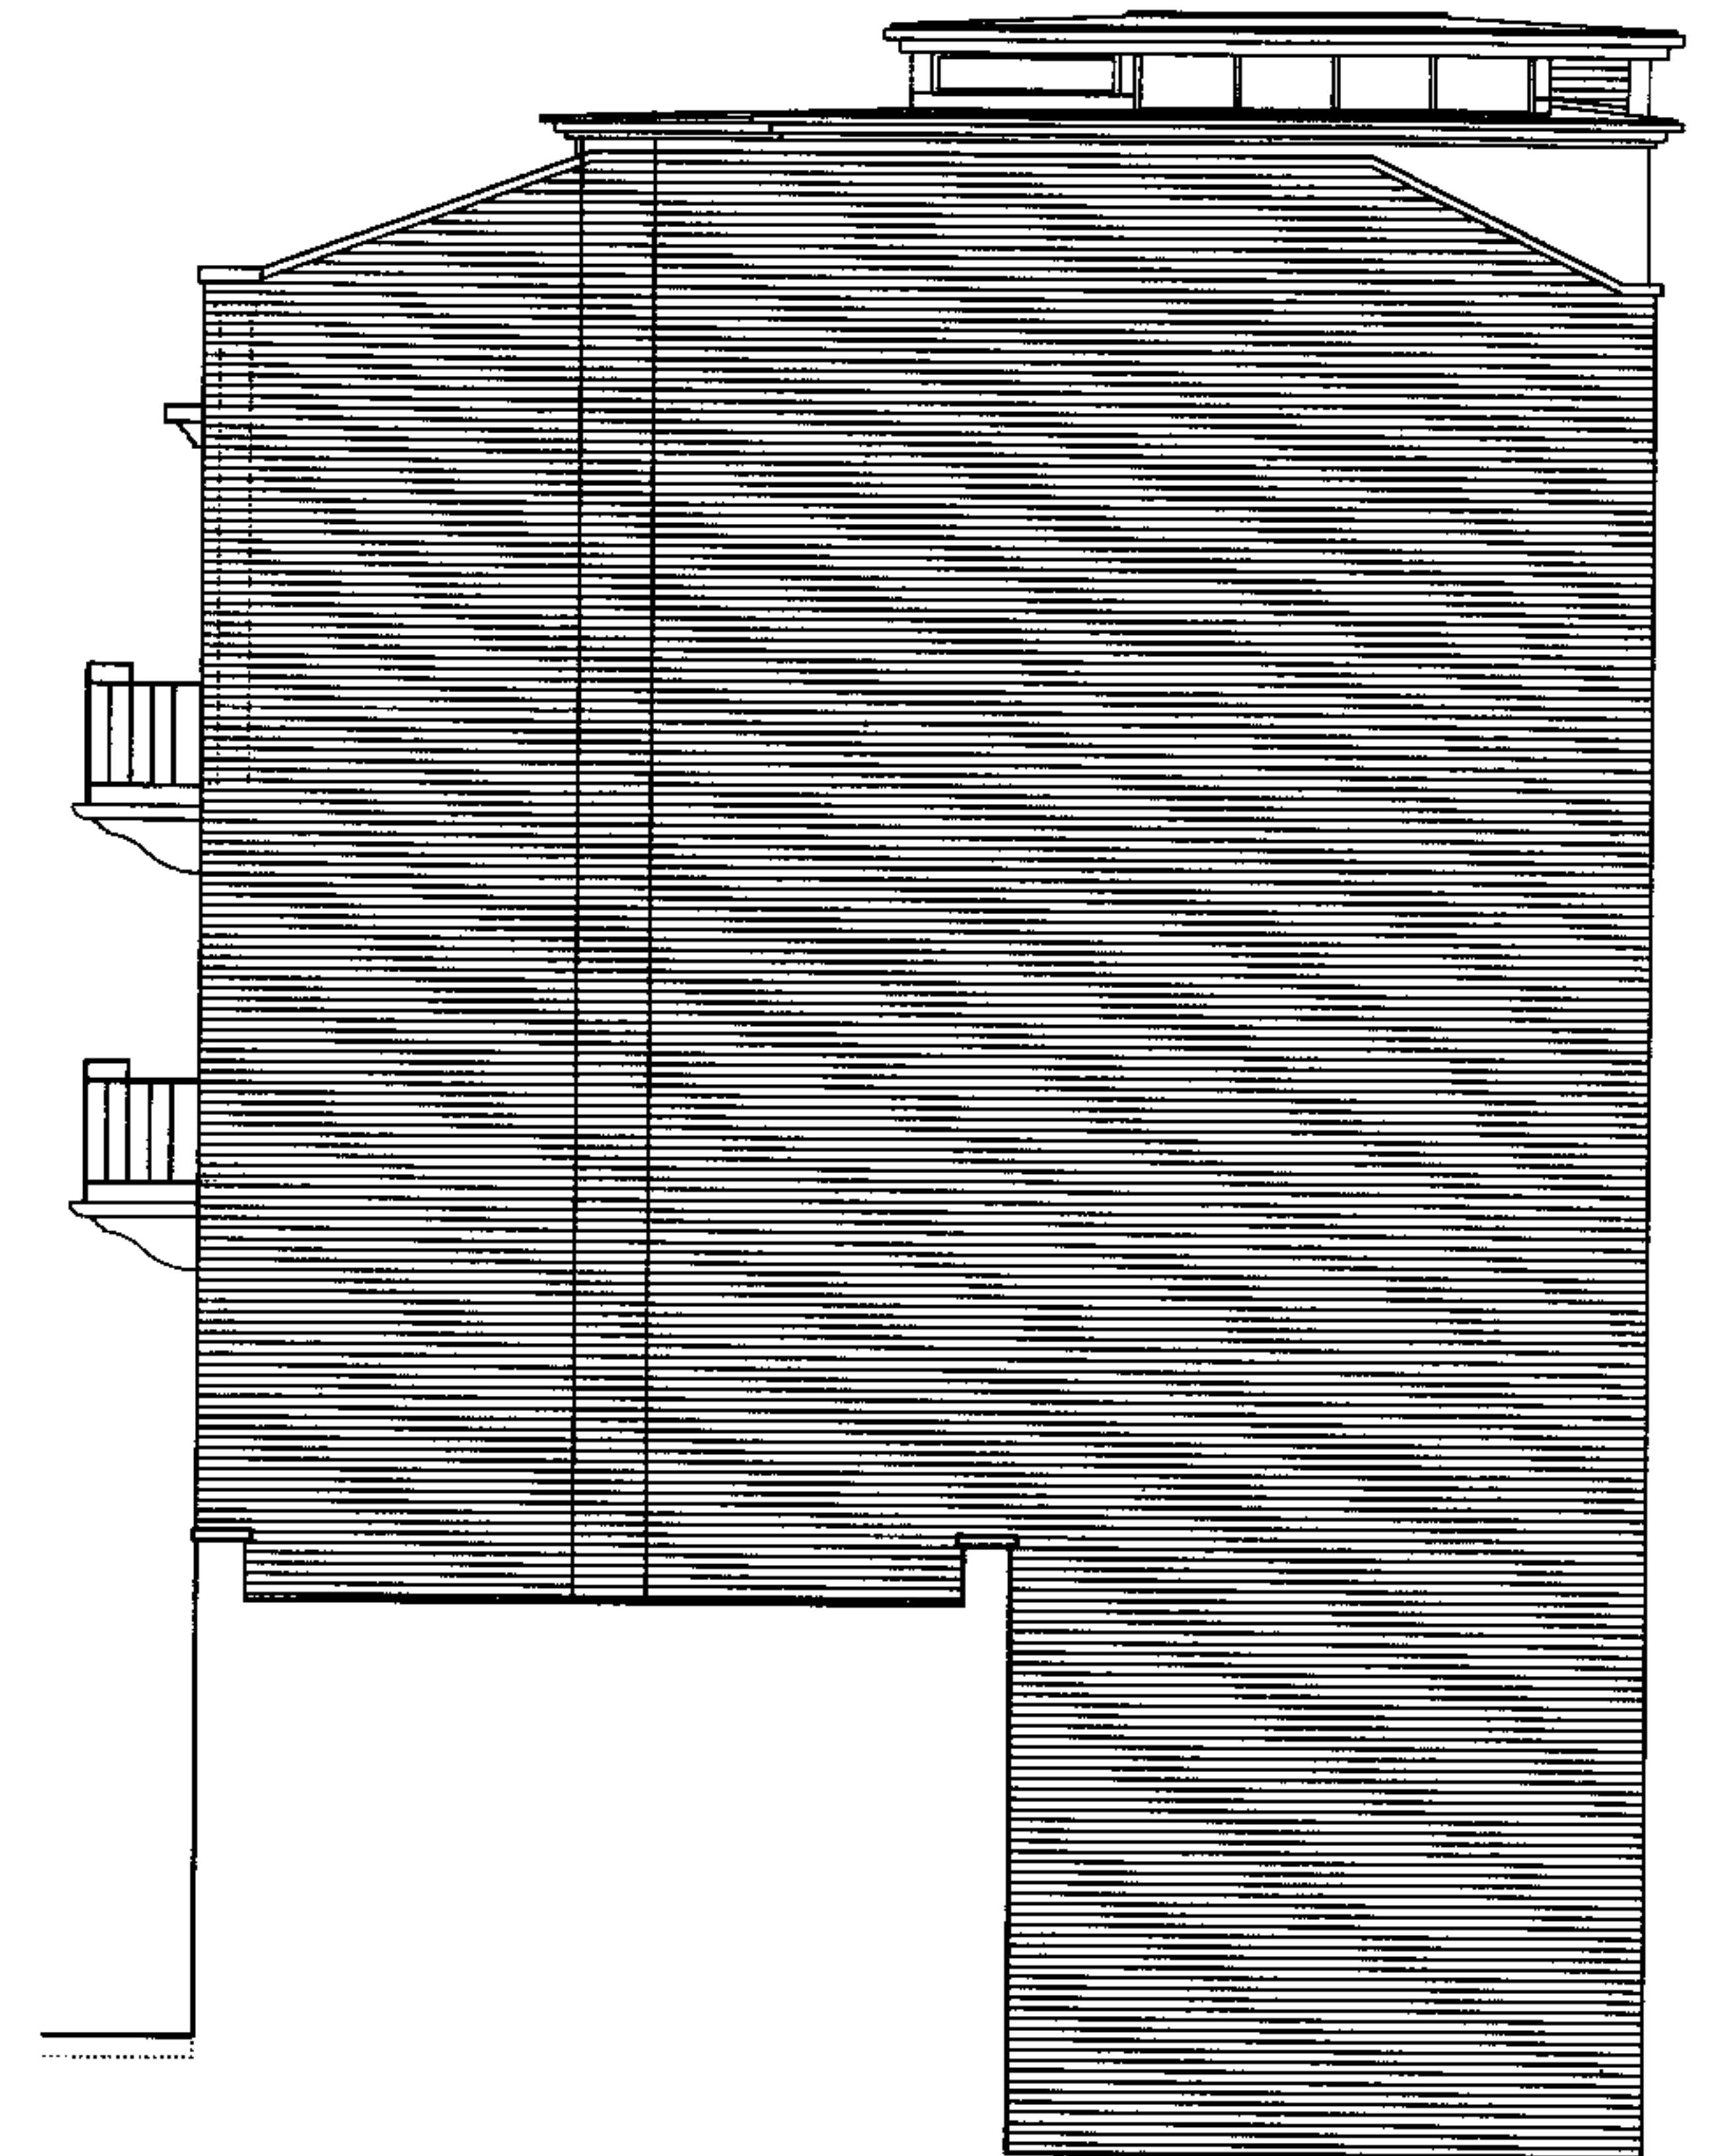

PROPOSED SOUTH EAST ELEVATION

NOTES Do not scale. All dimensions to be verified on site by the contractor.
 The contractor is to report any discrepancies to TIGER STRIPE immediately.

REVISION	DATE	DESCRIPTION

RECEIVED
 12 MAR 2007

TIGER STRIPE

ARCHITECTS LIMITED
 STUDIO 72 THE MARKET BUILDING 155 HIGH STREET BRIGHTON BN1 1DB
 tel: 020 8758 1886 fax: 020 8758 2777 email: mail@tigerhills.co.uk

PROJECT
 39c BURTON STREET

DRAWING
 PROPOSED NORTH EAST
 AND SOUTH EAST
 ELEVATIONS


DRAWING SCALE
 1:100
 PAPER FORMAT
 A3

DATE	DRAWING NUMBER	REVISION
FEB 2007	0607 (P) 03	


Materials: Zinc roof
Powder coated aluminium and hardwood windows and doors
Rendered walls
Brick parapets and gables to match existing



PROPOSED SOUTH WEST ELEVATION

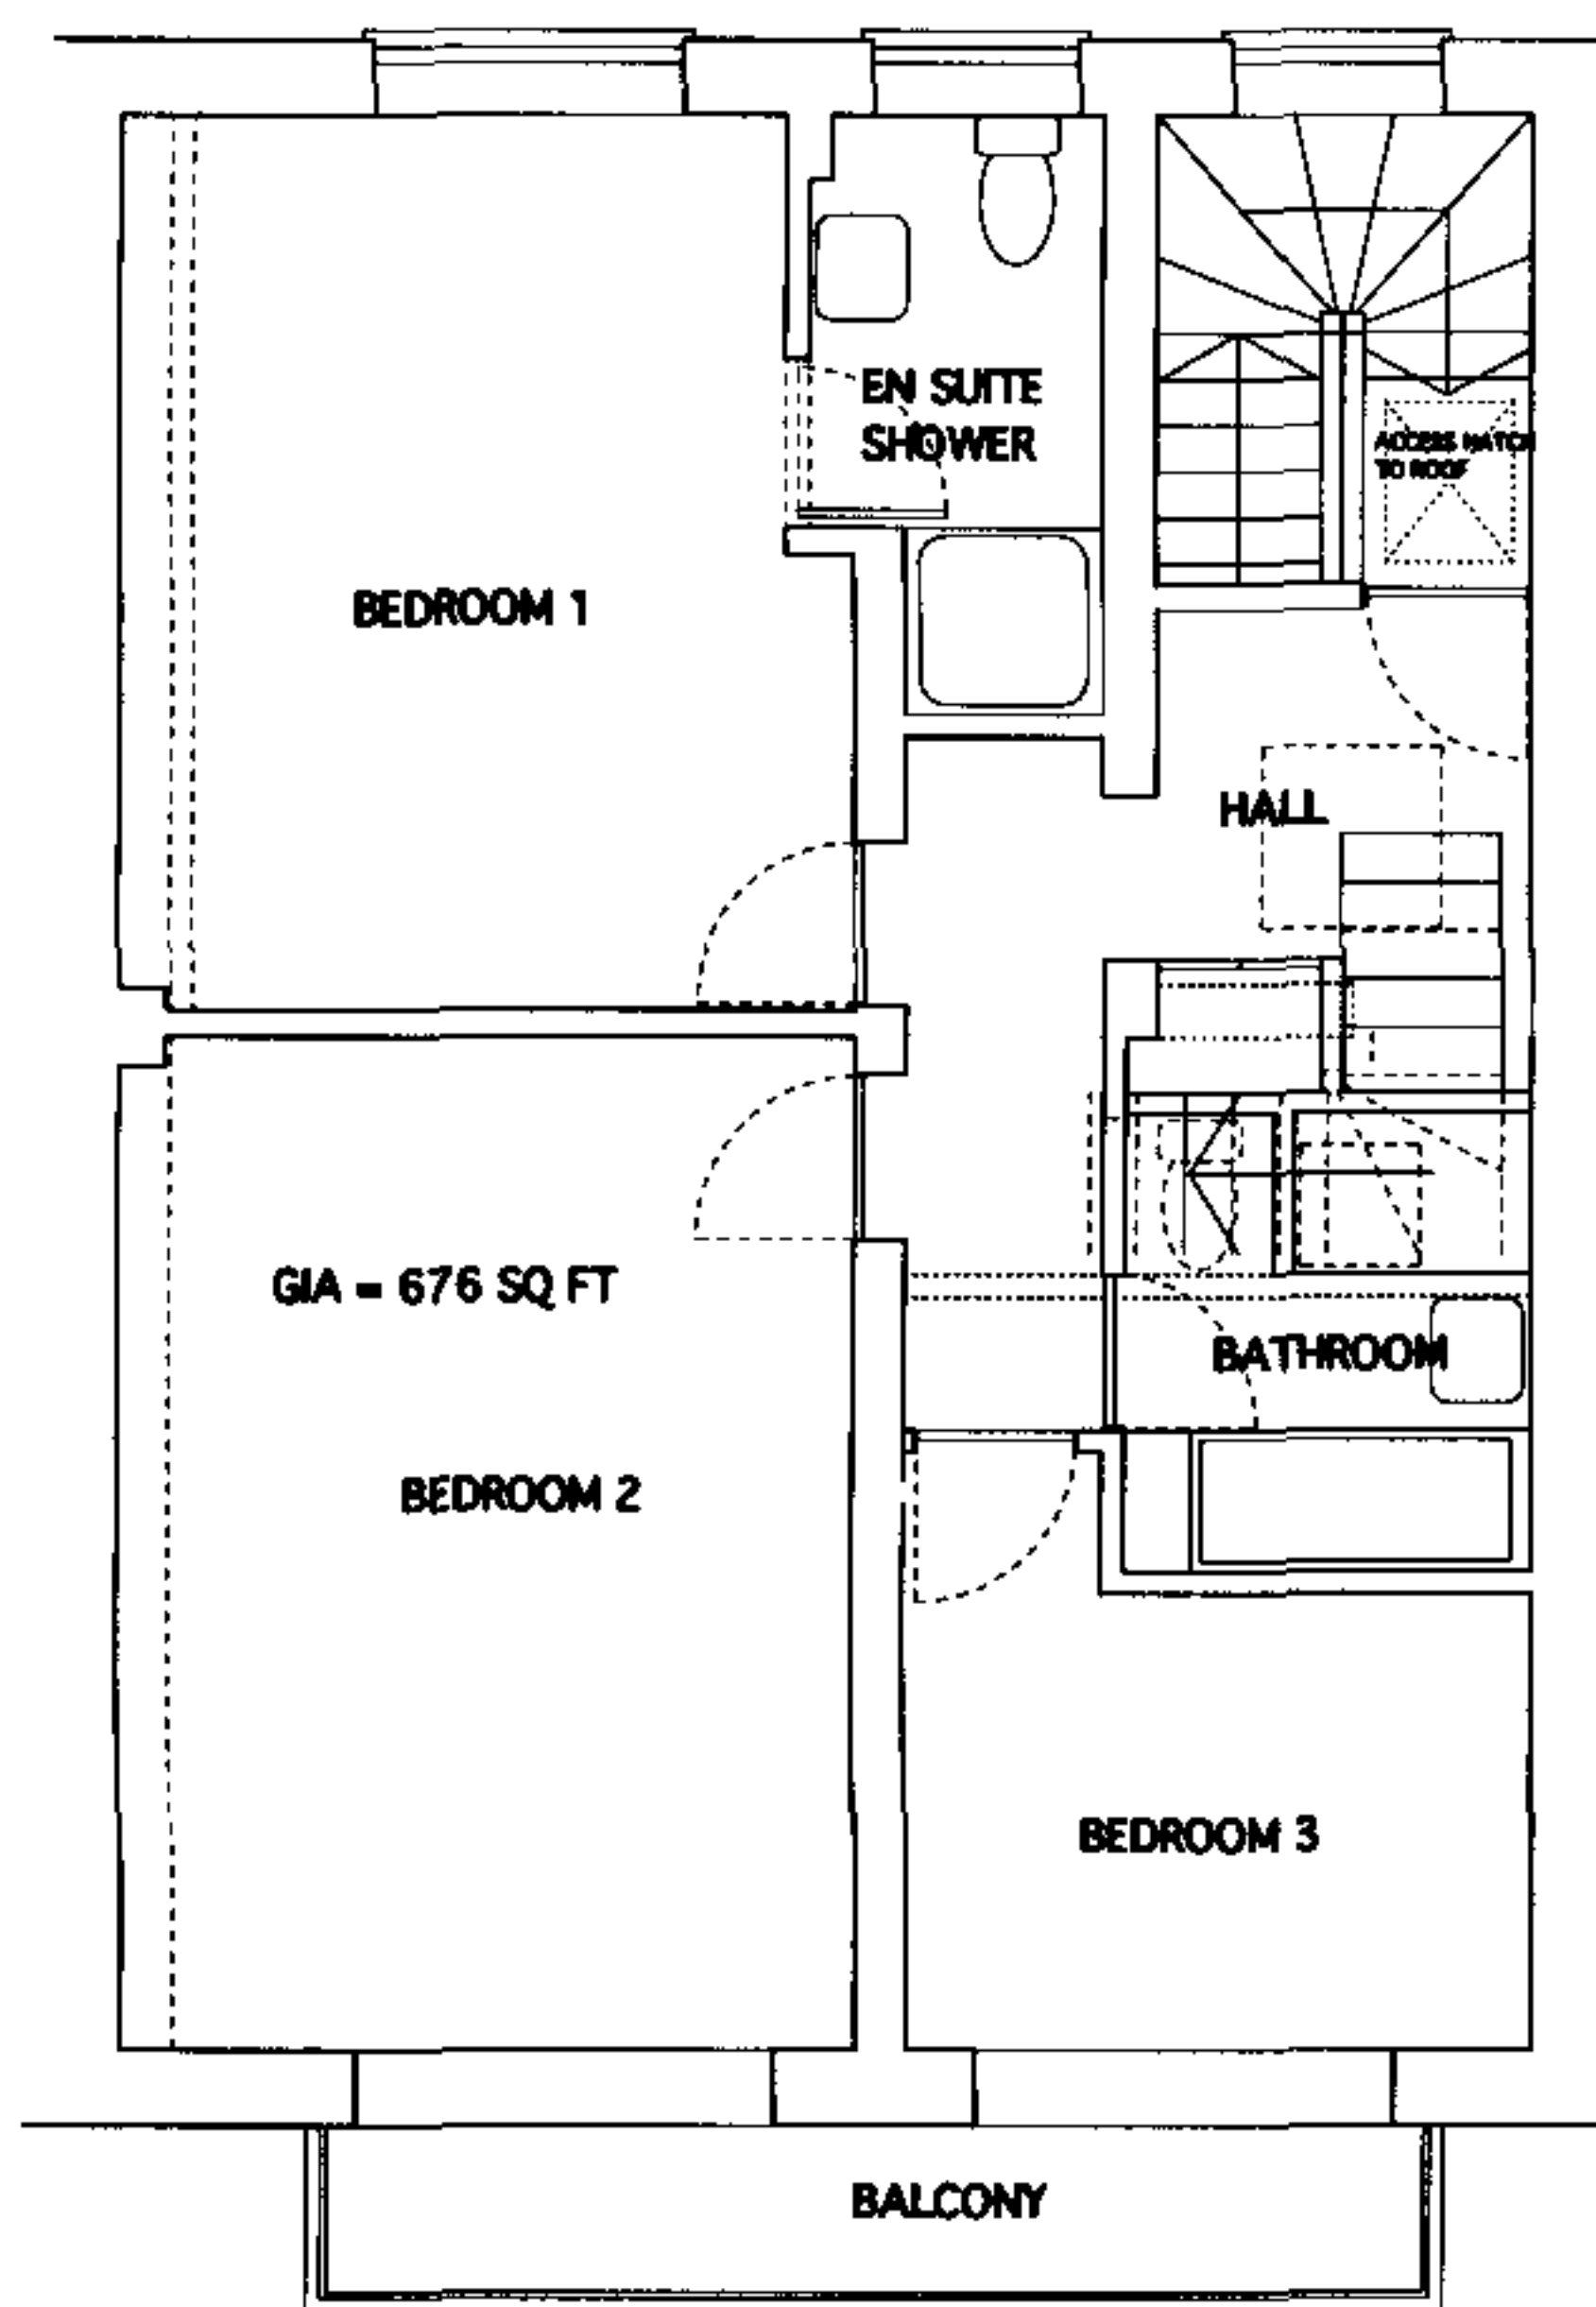

PROPOSED THIRD FLOOR PLAN

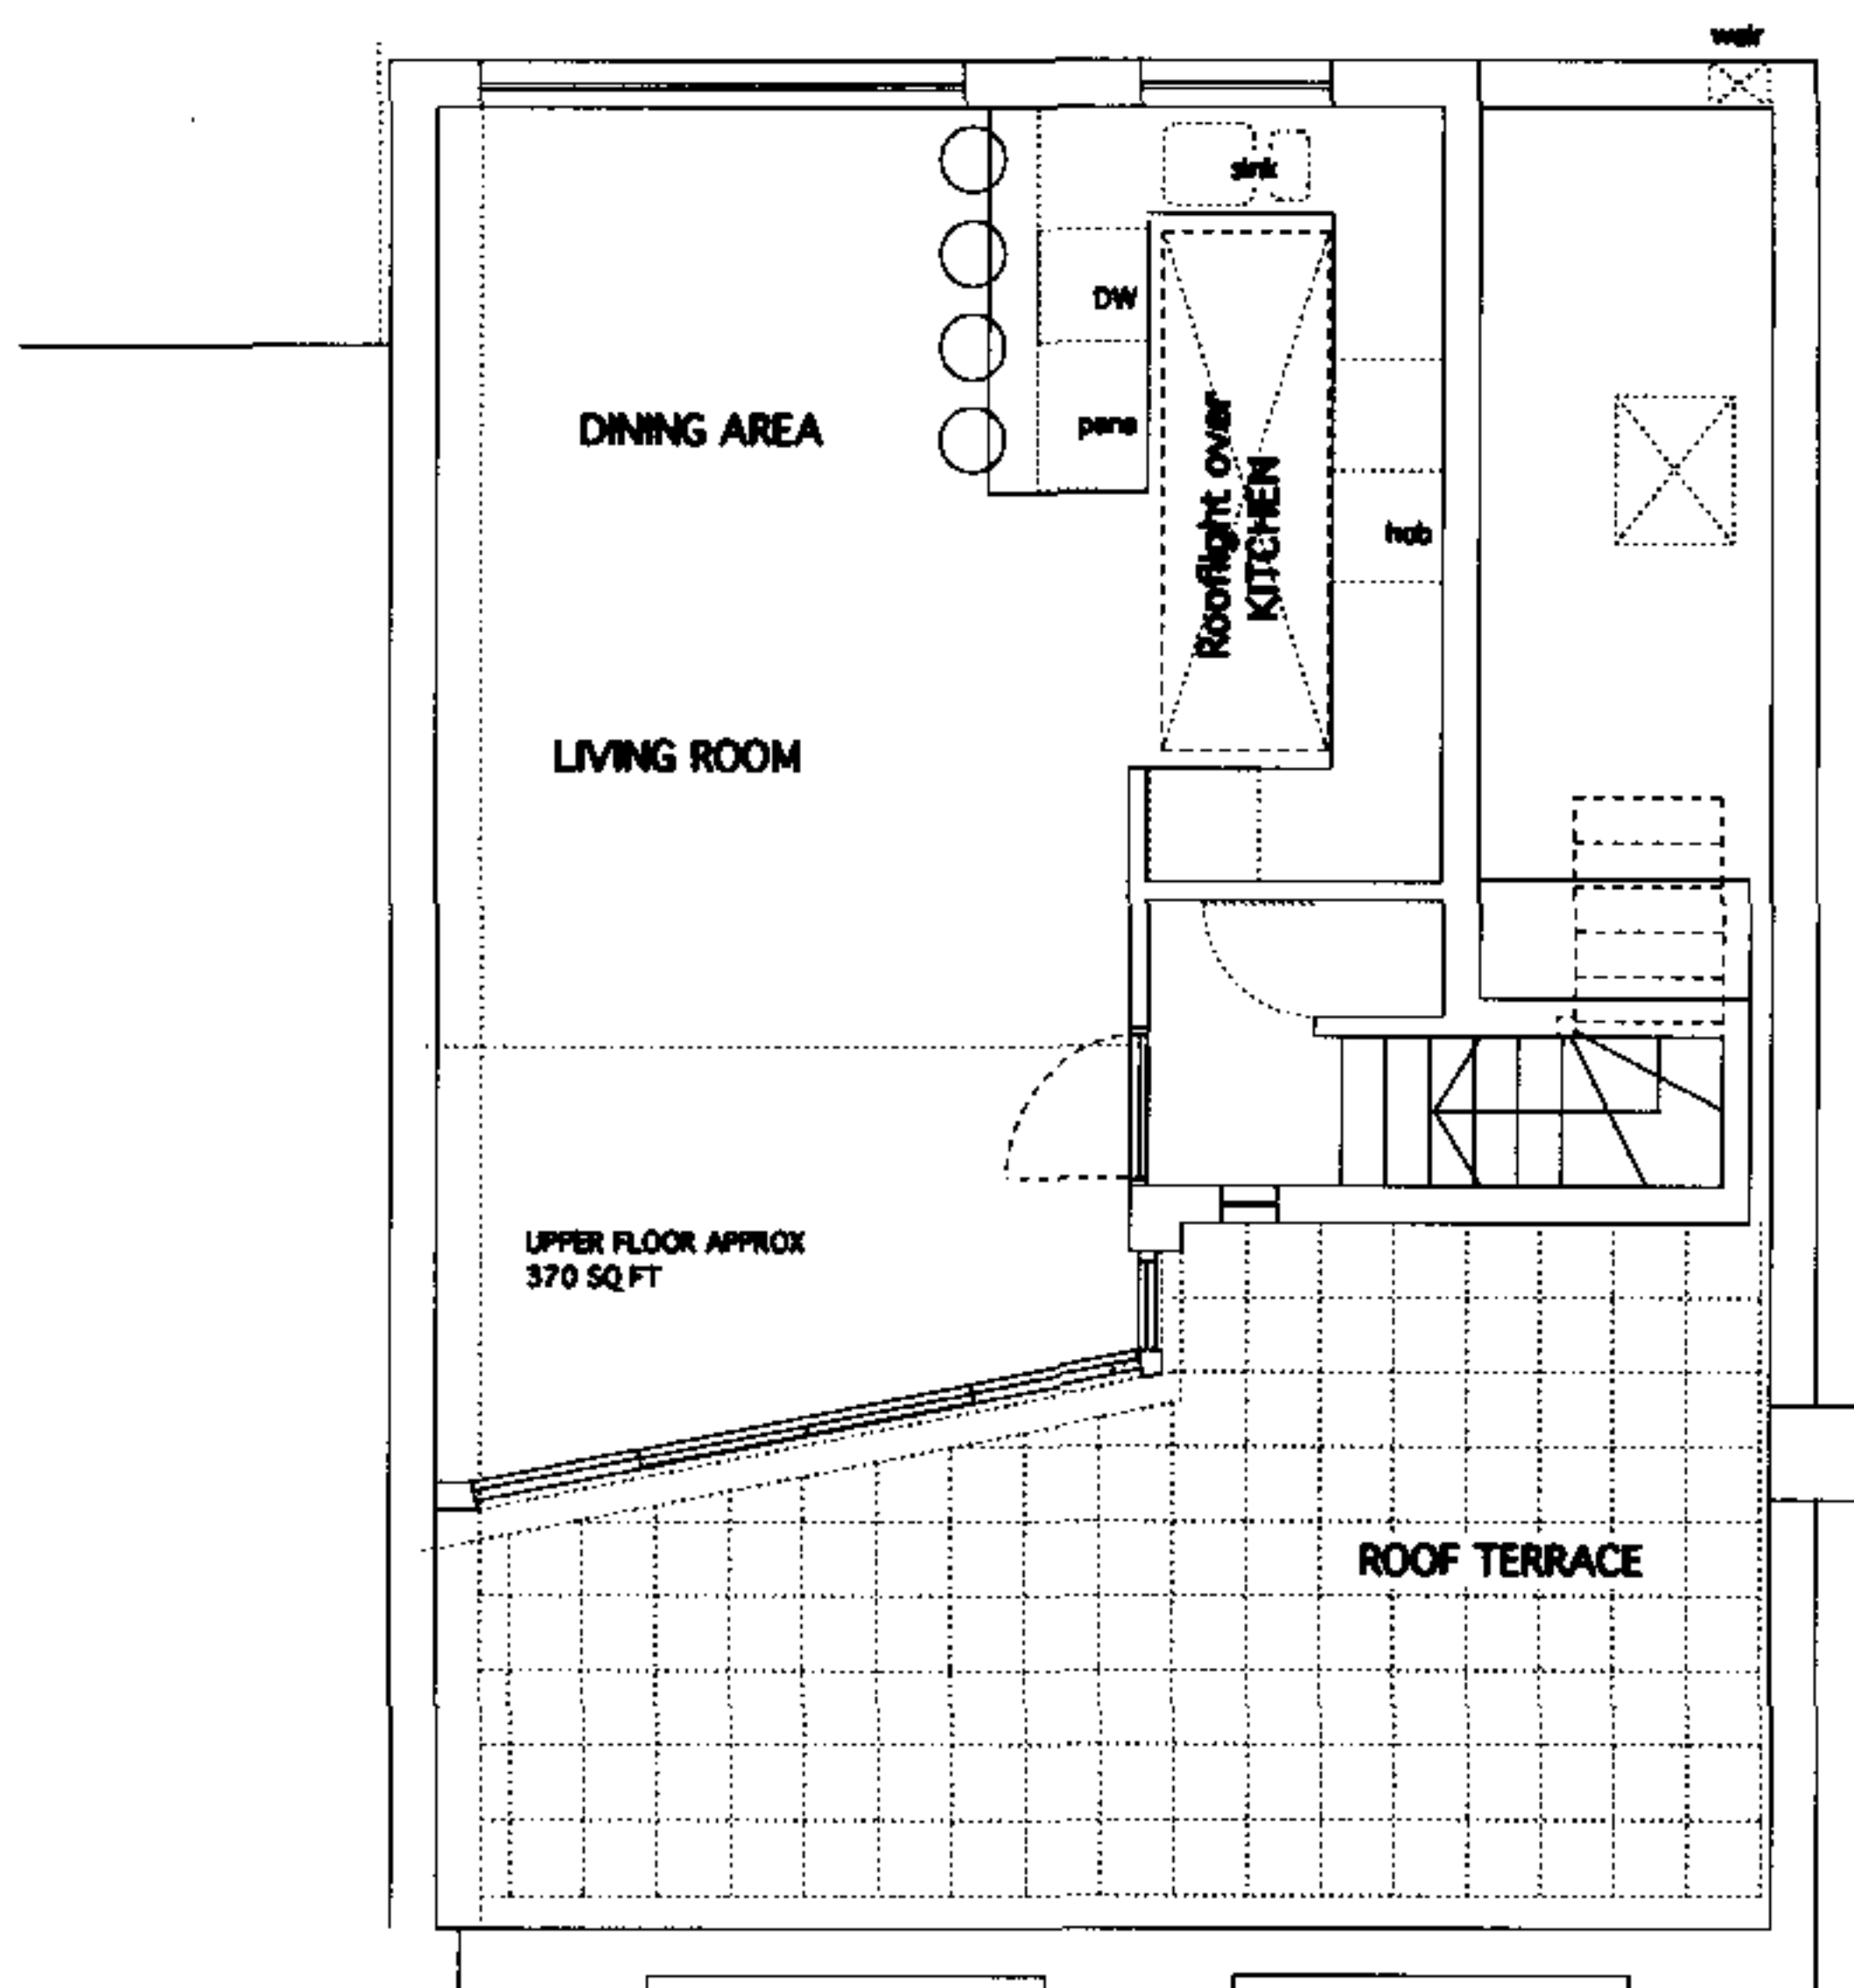

PROPOSED NEW TOP FLOOR PLAN

REVISED
12 MAR 2007

NOTES Do not scale. All dimensions to be verified on site by the contractor.
The contractor is to report any discrepancies to TIGER STRIPE immediately.

REVISION	DATE	DESCRIPTION

TIGER STRIPE

ARCHITECTS LIMITED
STUDIO 72 THE MARKET BUILDING 195 HIGH STREET BRENTFORD MIDDLESEX TW8 0LS
tel: 020 8758 1666 fax: 020 8758 2777 email: mail@tigerhill.co.uk

PROJECT
39c BURTON STREET

DRAWING
PROPOSED SOUTH WEST
ELEVATION
PROPOSED ROOF PLAN
PROPOSED THIRD FLOOR PLAN
DATE FEB 2007
DRAWING NUMBER 0607 (P) 04
REVISION
DRAWING SCALE 1:100
PAPER FORMAT A3