

SWINTONS PUBLIC HOUSE
Existing Ground Floor Plan
1:50


Note: These drawings are for planning purposes only and should not be used for construction, all dimensions should be confirmed on site.
 Do not scale from these drawings

RECEIVED
 13 MAR 2007


SWINTONS PUBLIC HOUSE
61 Swinton Street,
Kings Cross
LONDON
WC1X9NT
Date 08.01.07
Drawing no 0701-002

SWINTONS PUBLIC HOUSE
61 Swinton Street,
Kings Cross
LONDON
WC1X9NT
Date 08.01.07
Drawing no 0701-004


RECEIVED
13 MAR 2007

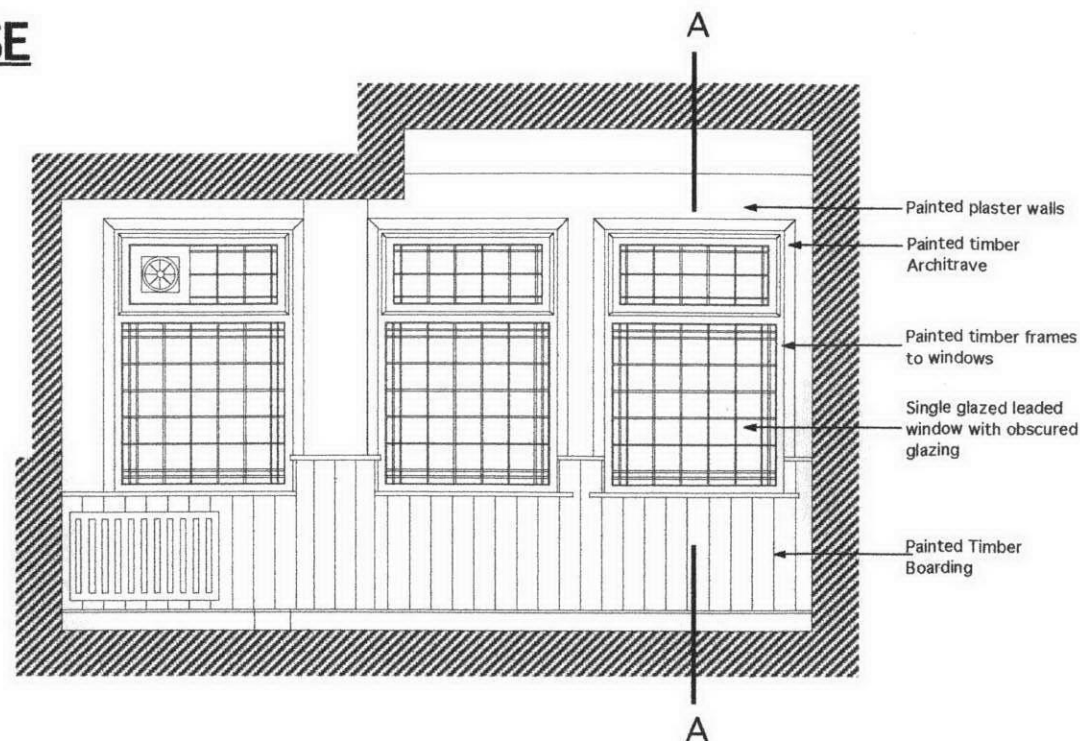

A.EX - Existing internal Elevation (bar)
1:50

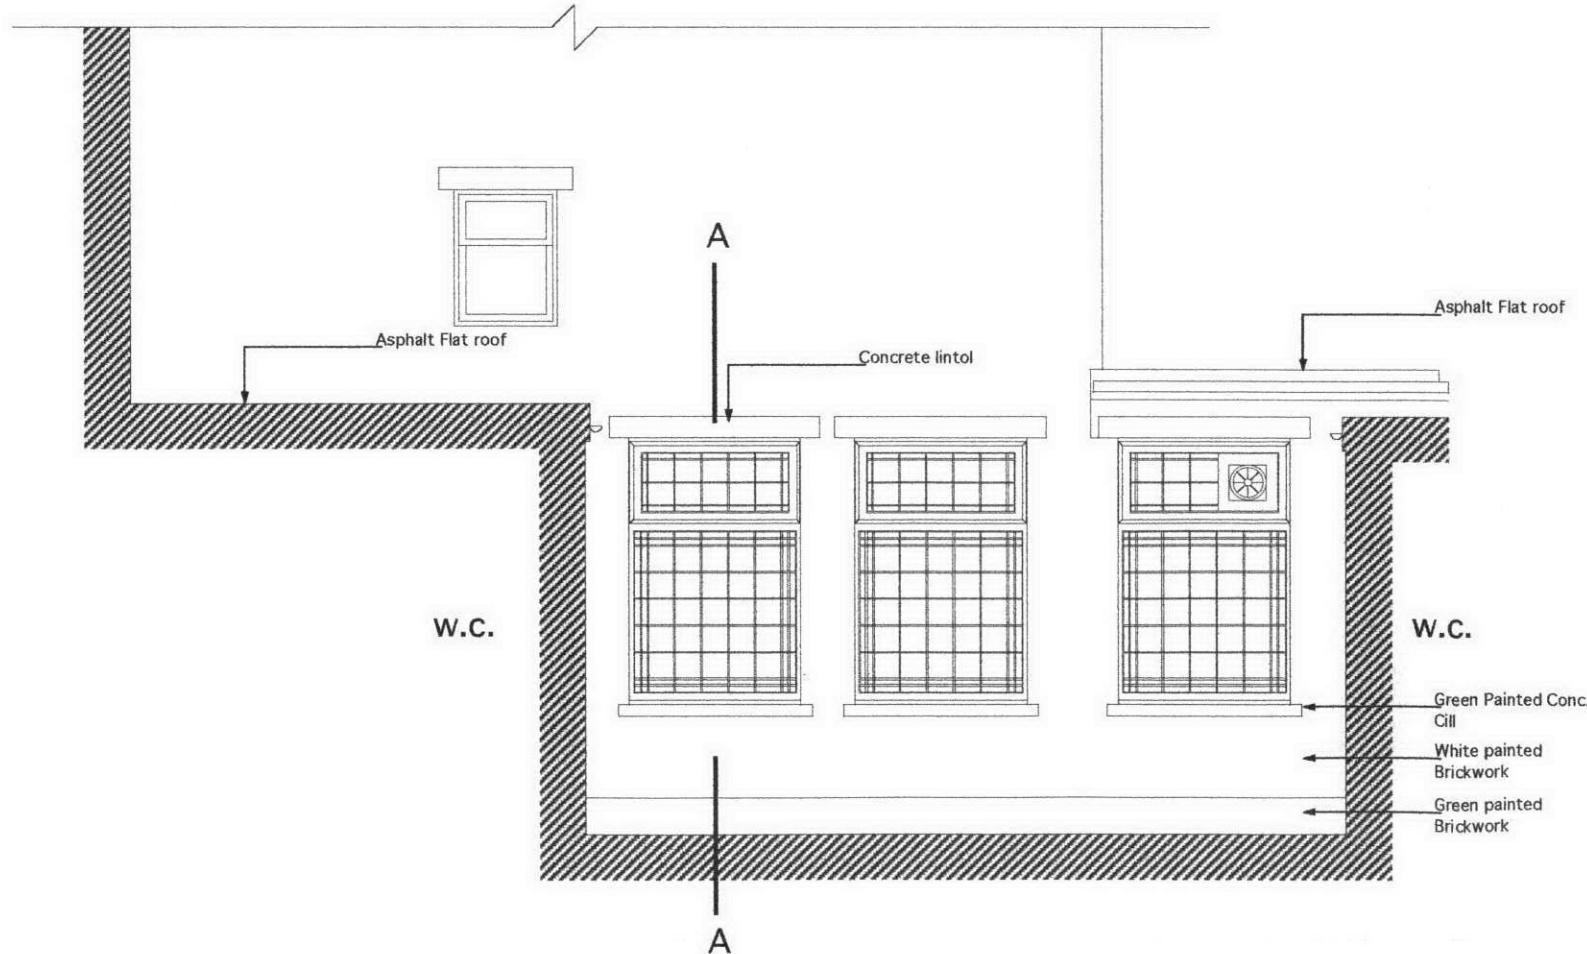

B.EX - Existing external Elevation (yard)
1:50

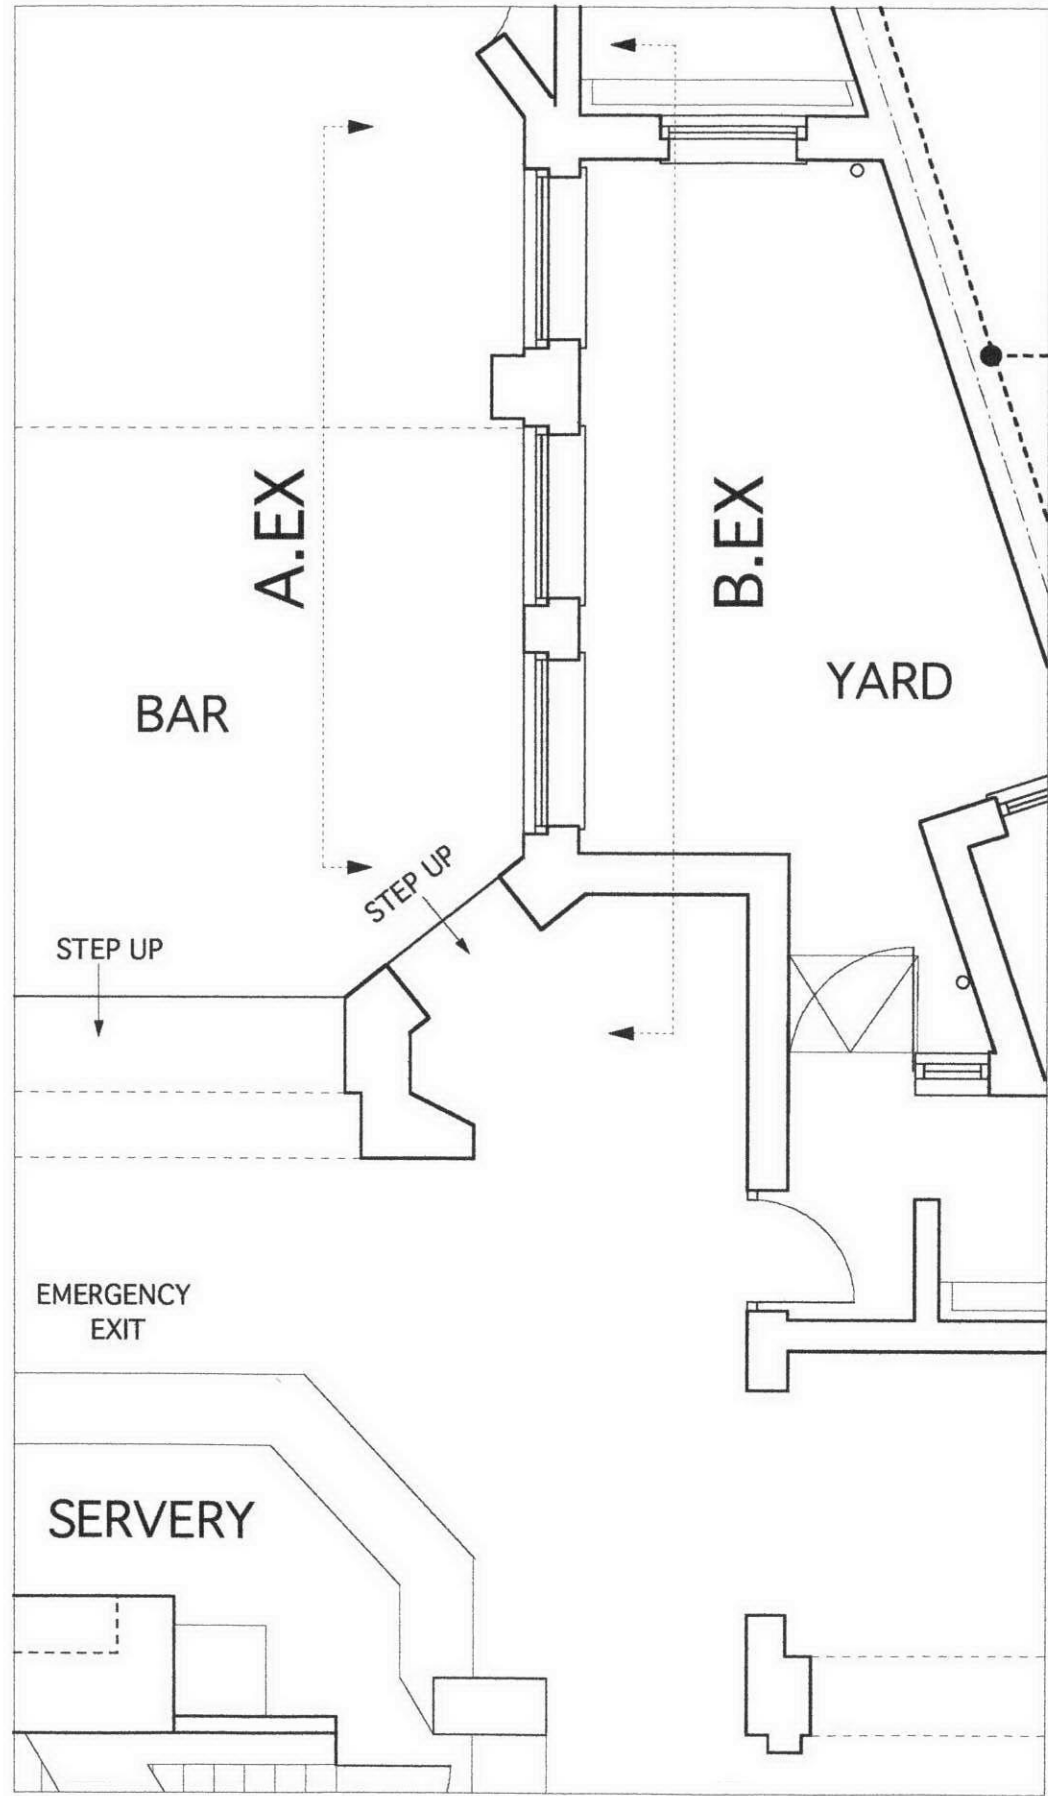

Location Plan 1:50

Note: These drawings are for planning purposes only and should not be used for construction, all dimensions should be confirmed on site.
Do not scale from these drawings

SWINTONS PUBLIC HOUSE
61 Swinton Street,
Kings Cross
LONDON
WC1X9NT
Date 08.01.07
Drawing no 0701-006

RECEIVED
13 MAR 2007

Note: These drawings are for planning purposes only and should not be used for construction, all dimensions should be confirmed on site.

Architrave of various mouldings

Single glazed leaded window with obscured glazing

BAR

YARD

Single glazed leaded window with obscured glazing

Existing Section A - A
Scale 1:10