



D	ANNOTATION REVISED TO REFLECT APPROVED ITEMS	21/03/07 JMN
C	DRAWING RE-SCALED	23/08/06 JMN
B	DRAWING RE-SCALED	08/08/06 SA
A	DRAWING RENUMBERED	07/08/06 SA

mackenzie wheeler
 ARCHITECTS & DESIGNERS ☐ ☐ ☐
 Embankment Studios The Embankment Putney London SW15 1LB
 T +44 (0)20 8785 5000 F +44 (0)20 8785 5001


Client
MED KITCHEN

Project
**MEDITERRANEAN KITCHEN
 CAMBRIDGE CIRCUS**


Drawing
**GROUND FLOOR PLAN
 AS EXISTING**

Drawing No.		Rev	
909/002		D	
Scale	Size	Drawn	Date
1:100	A2	JMN	JULY-06


ALL DIMENSIONS, SETTING OUT AND LEVELS MUST BE CHECKED ON SITE AND NOT SCALED OFF THIS DRAWING BEFORE ORDERING AND STARTING WORK ON SITE.
 © MACKENZIE WHEELER

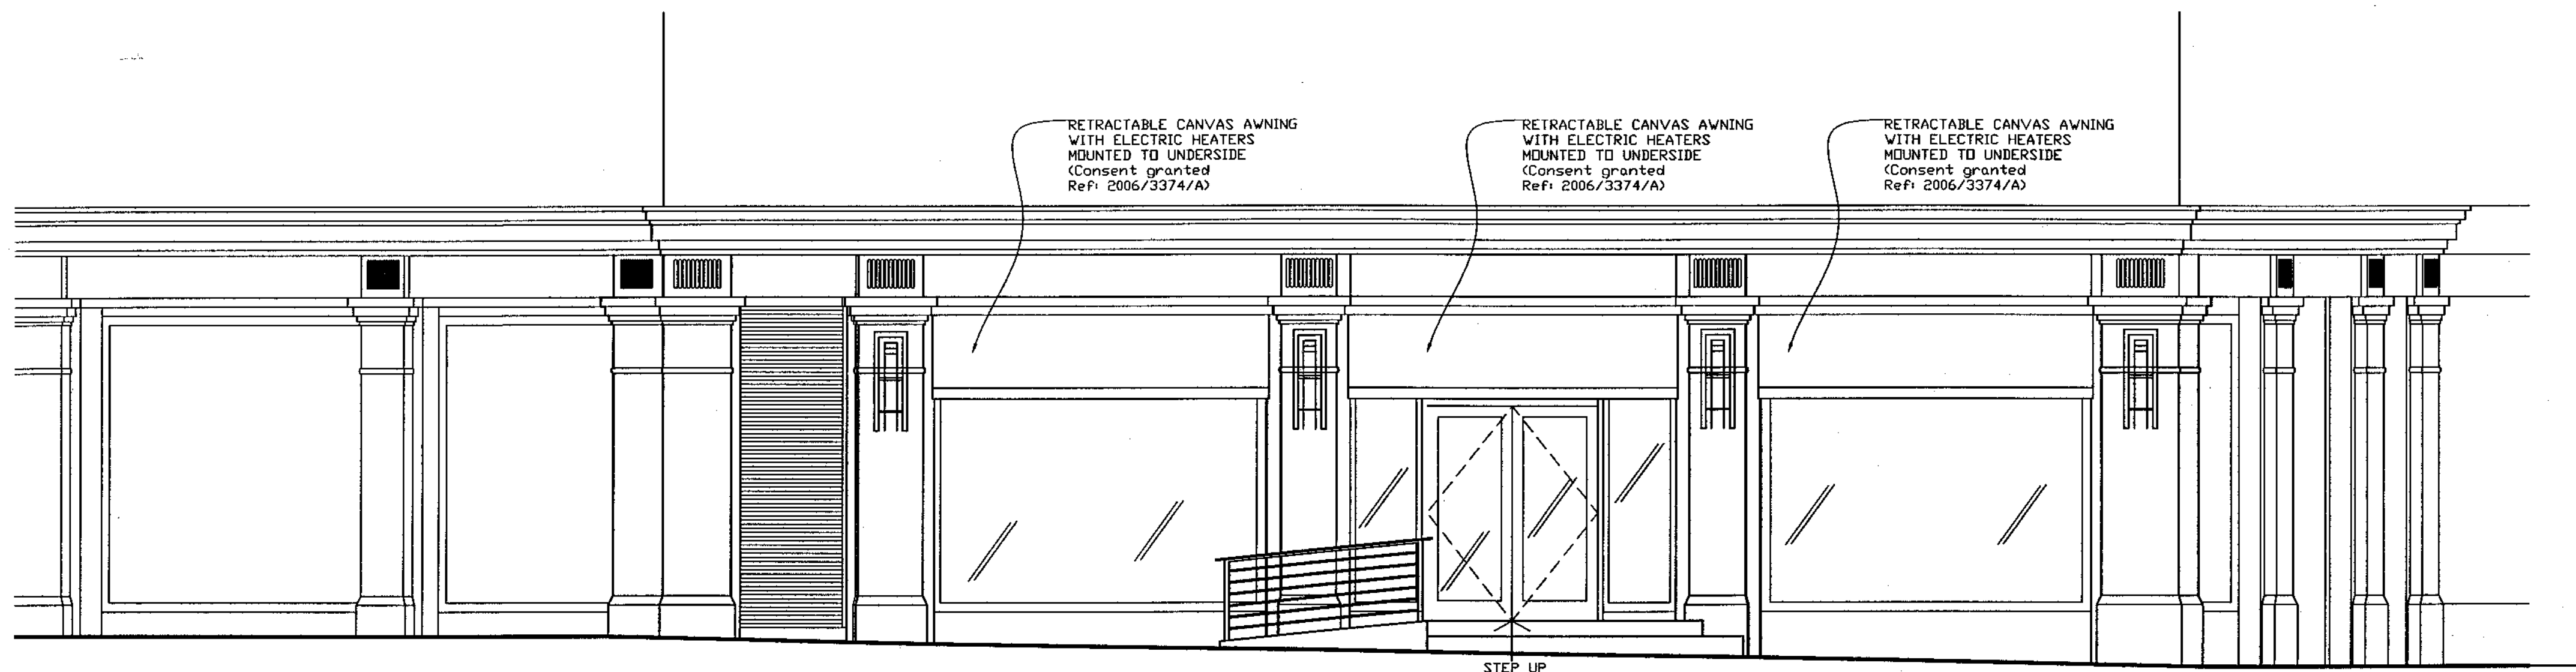

CAMBRIDGE CIRCUS ELEVATION AS EXISTING

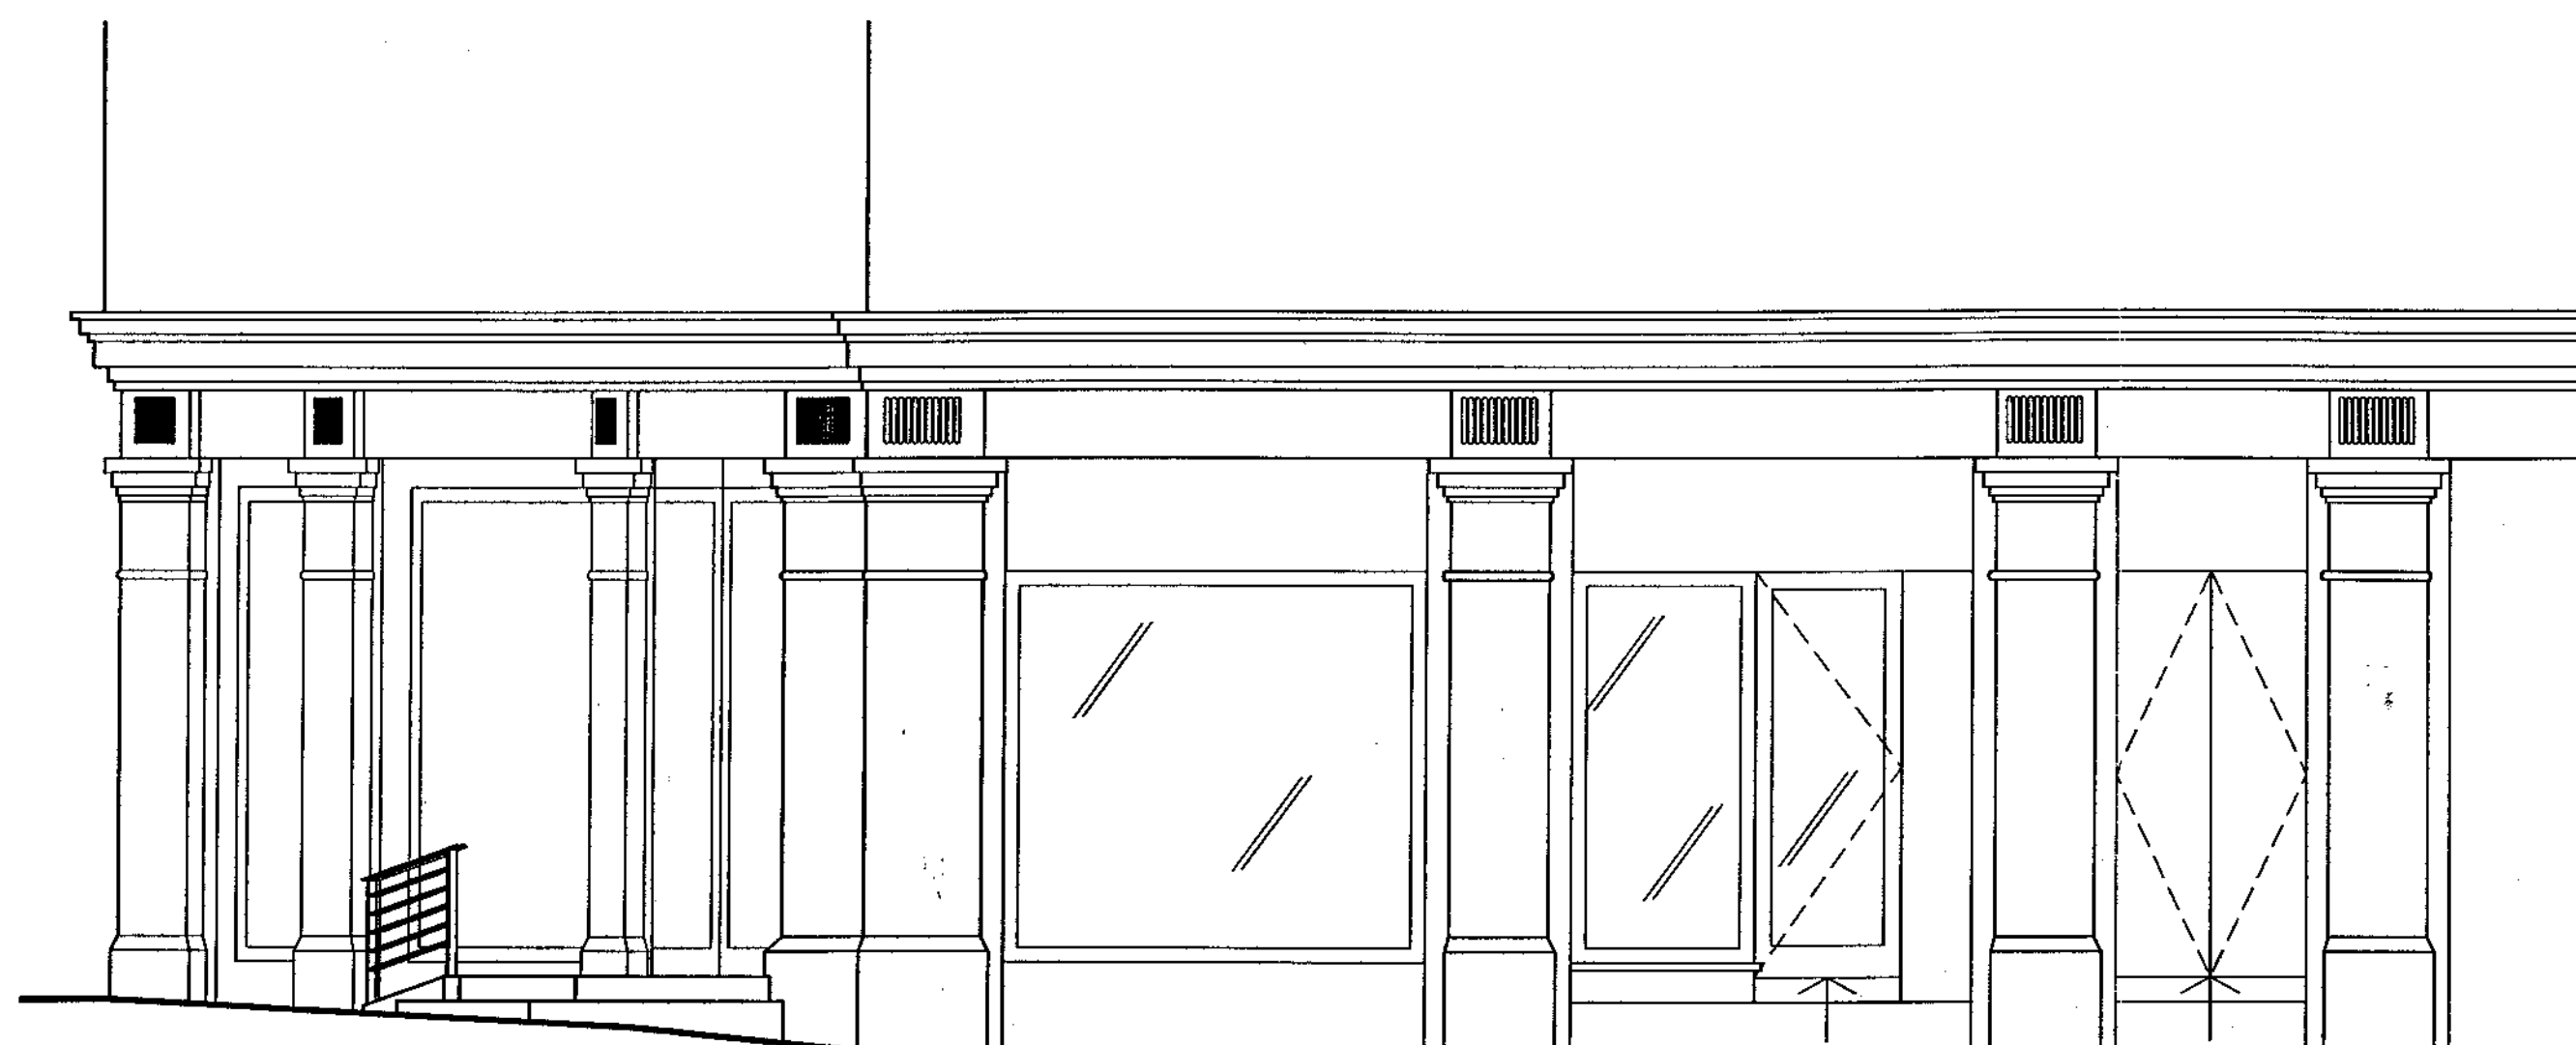

SHAFTESBURY AVENUE ELEVATION AS EXISTING

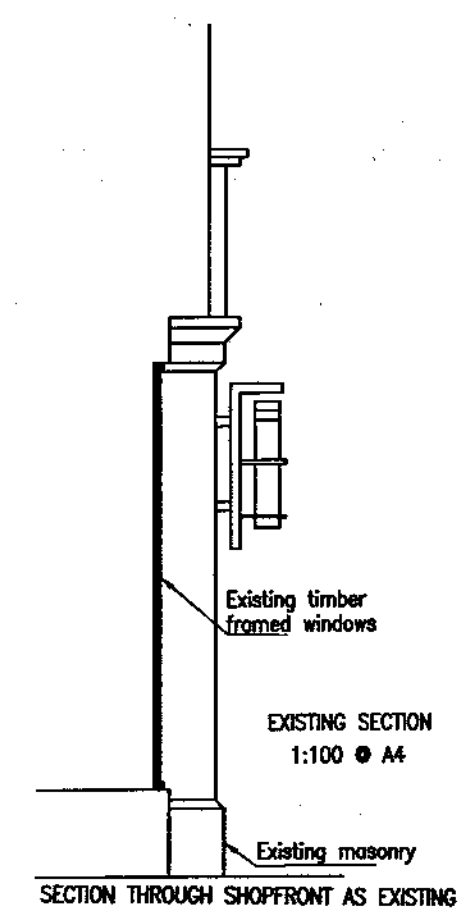

C ANNOTATION REVISED TO REFLECT APPROVED ITEMS 21/03/07 JMN
 B DRAWING RE-SCALED 06/08/06 SA
 A DRAWING RE-ANNOTATED 07/08/06 SA
 Rev. Date
mackenzie wheeler
 ARCHITECTS & DESIGNERS ☐ ☐ ☐
 Embankment Studios The Embankment Putney London SW16 1LB
 T +44 (0)20 5785 5000 F +44 (0)20 5785 5001

Client
MED KITCHEN
 Project
**MEDITERRANEAN KITCHEN
 CAMBRIDGE CIRCUS**

Drawing
**CAMBRIDGE CIRCUS &
 SHAFTESBURY AVENUE
 EXISTING ELEVATIONS**

Drawing No.	Rev
909/004	C

Scale	Size	Drawn	Date
1:50	A2	JMN	JULY-06

ALL DIMENSIONS, SETTING OUT AND LEVELS MUST BE CHECKED ON SITE AND NOT
 SCALED OFF THIS DRAWING BEFORE ORDERING AND STARTING WORK ON SITE
 © MACKENZIE WHEELER