
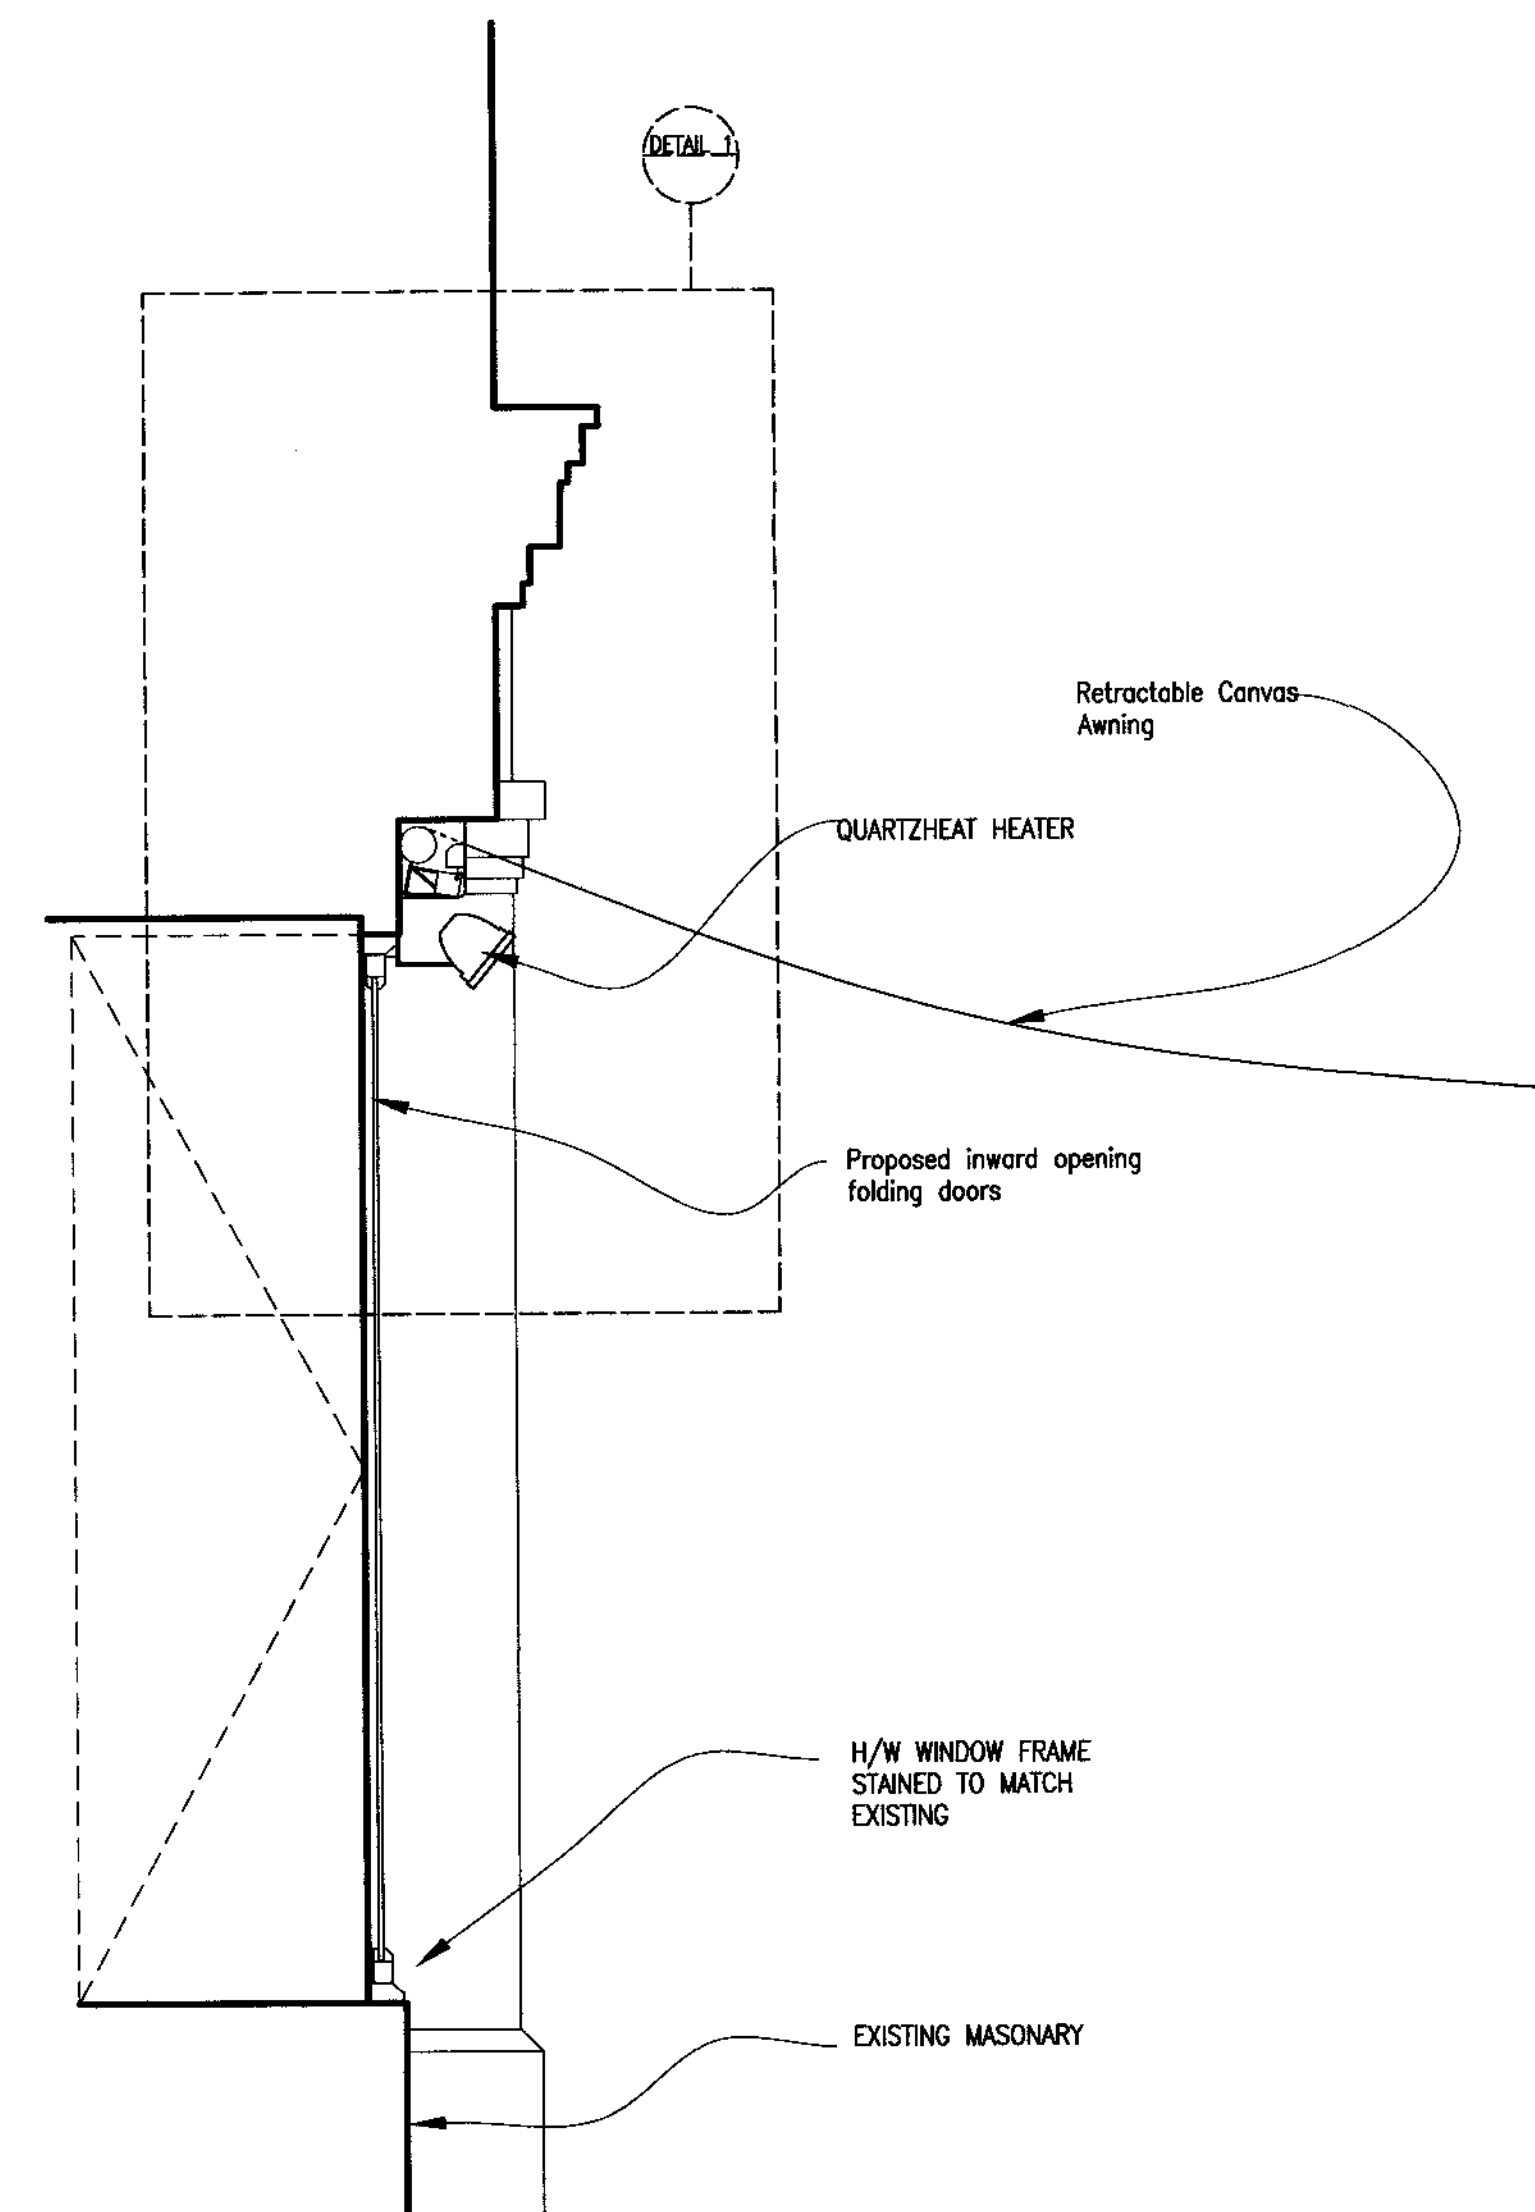


DETAIL 1; SECTION THROUGH EXISTING CORNICE SHOWING PROPOSED SIGNAGE LIGHTING AND RETRACTABLE AWNING.
Scale; 1:10

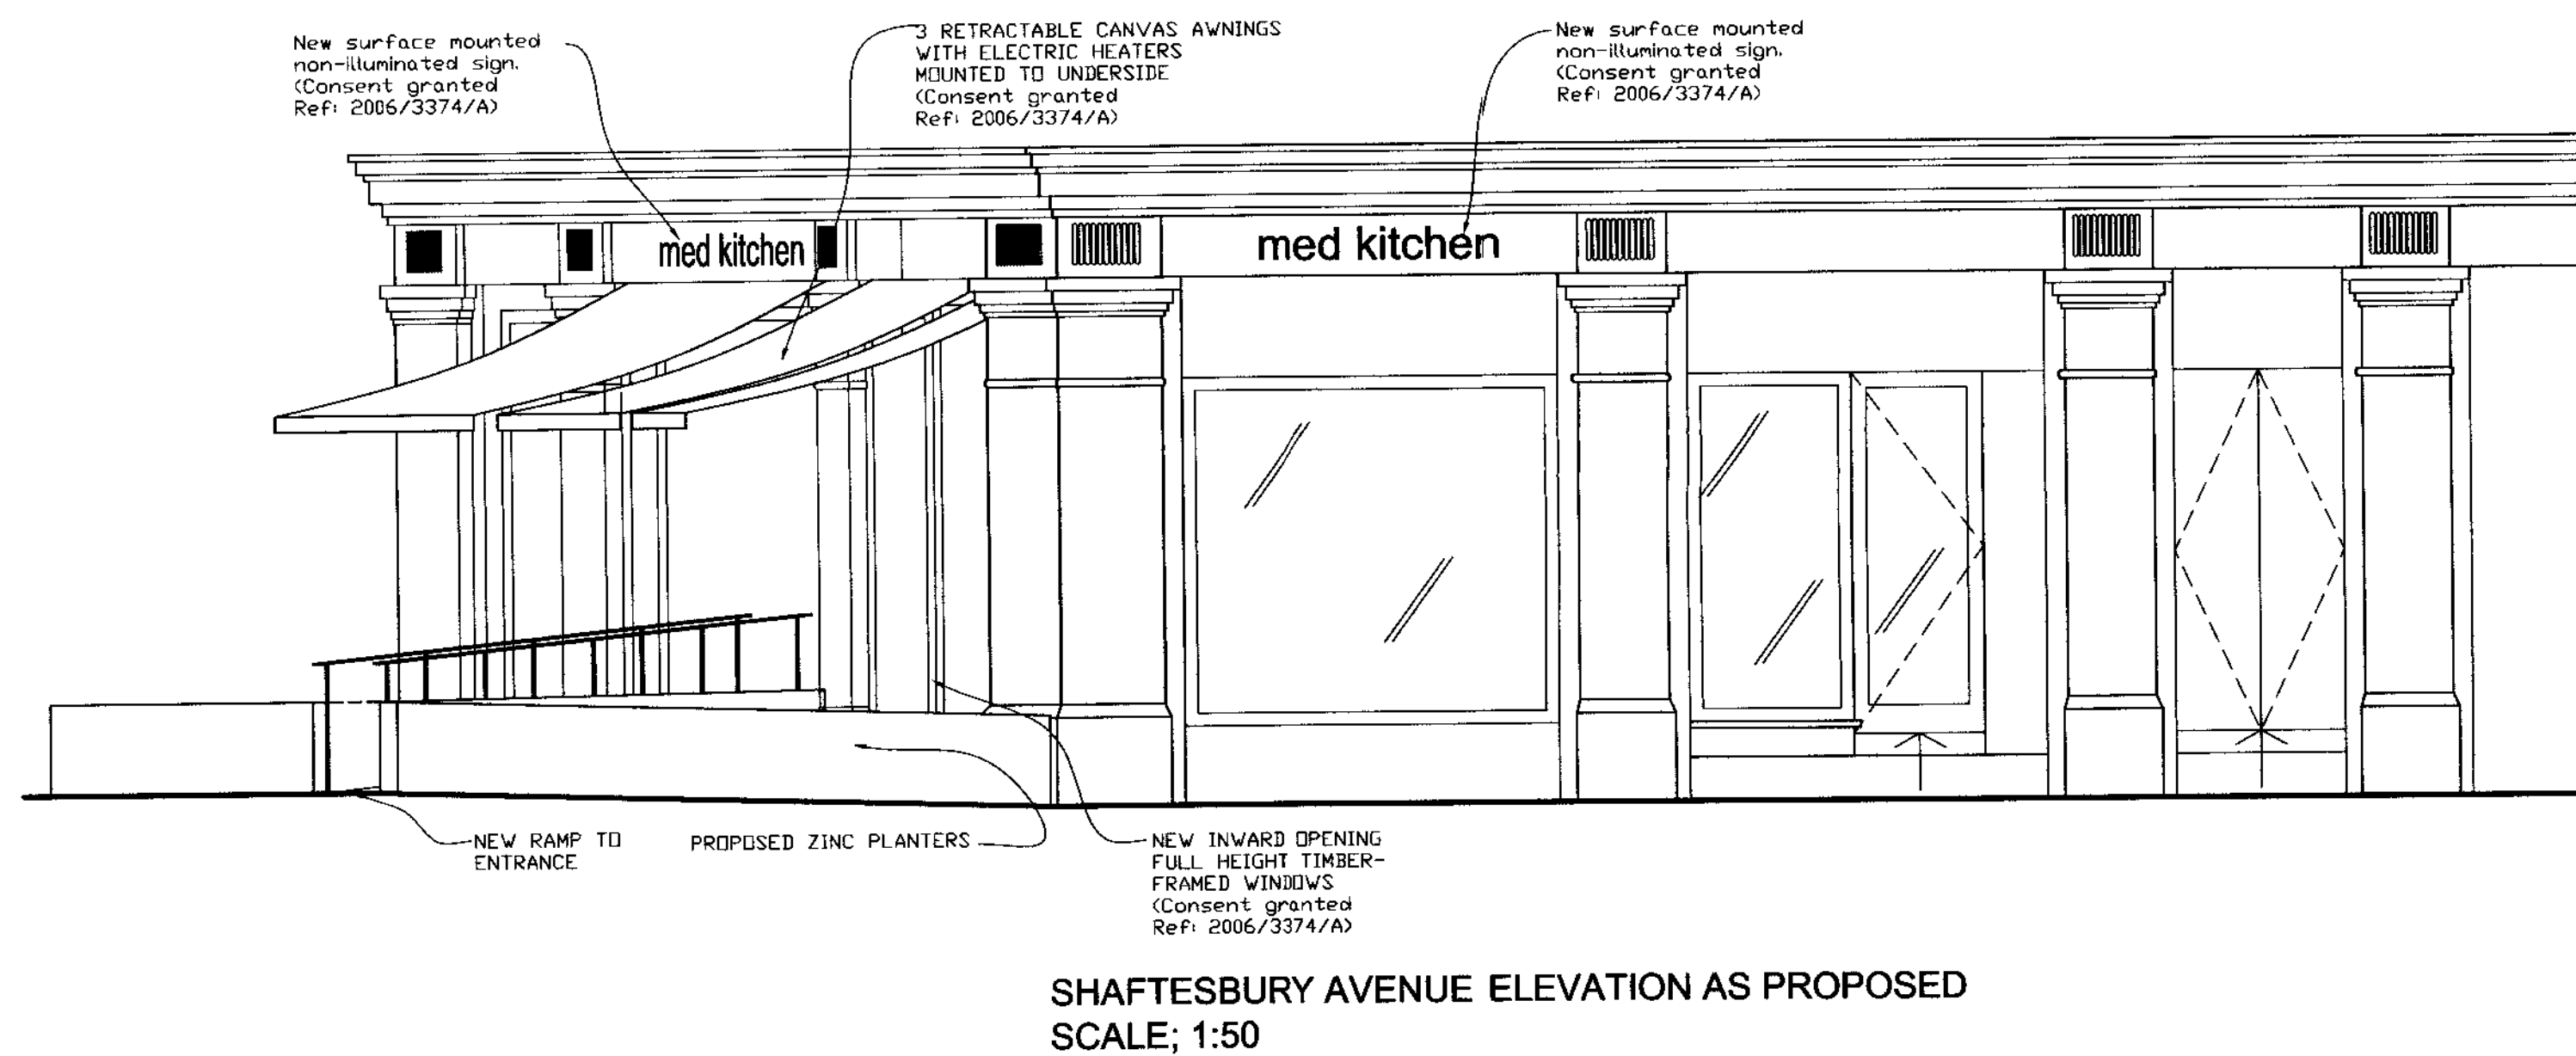

SECTION AA' THROUGH SHOPFRONT
AS PROPOSED. Scale; 1:20

C	ANNOTATION REVISED TO REFLECT APPROVED ITEMS	21/03/07 JMN
B	DRAWING RE-SCALED	08/08/06 SA
A	DRAWING RENUMBERED AND PLAN UPDATED	07/08/06 SA
Rev.	Note	Date

mackenzie wheeler
ARCHITECTS & DESIGNERS ☐ ☐ ☐
Embankment Studios The Embankment Putney London SW15 1LB
T +44 (0)20 8785 5000 F +44 (0)20 8785 5001





Client
CAFE MED
Project
**MEDITERRANEAN KITCHEN
CAMBRIDGE CIRCUS**

Drawing
**CAMBRIDGE CIRCUS &
SHAFTESBURY AVENUE
PROPOSED ELEVATIONS**


Drawing No.	Rev
909/201	C

Scale	Size	Drawn	Date
AS SHOWN	A1	JMN	JULY-06

ALL DIMENSIONS, SETTING OUT AND LEVELS MUST BE CHECKED ON SITE AND NOT SCALED OFF THIS DRAWING BEFORE ORDERING AND STARTING WORK ON SITE
© MACKENZIE WHEELER

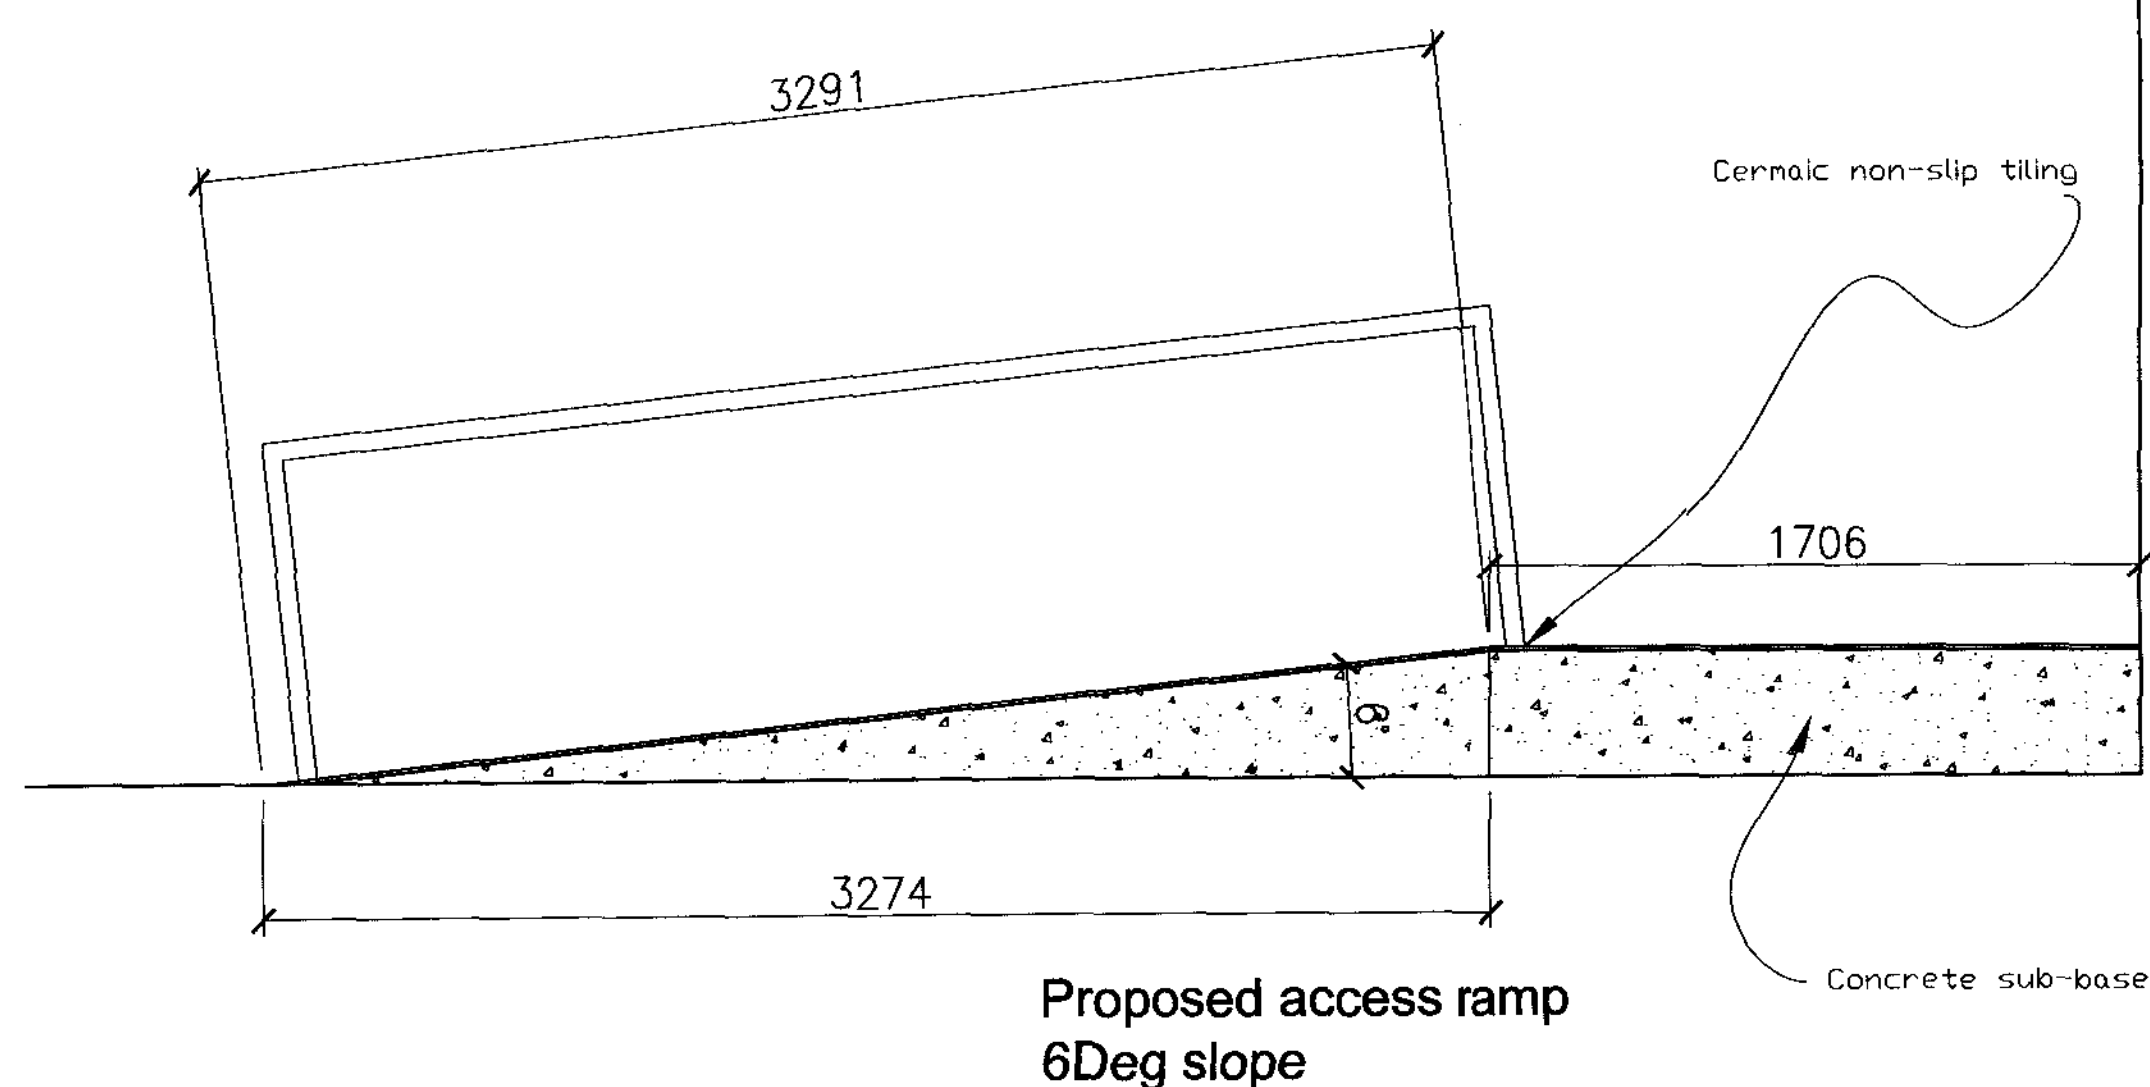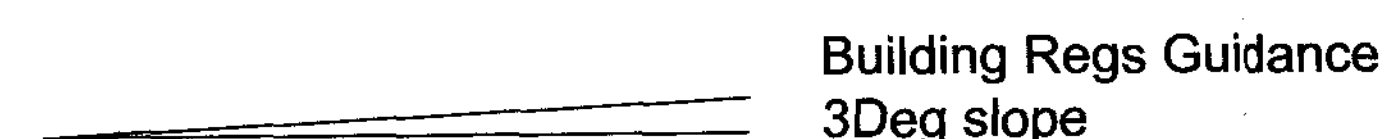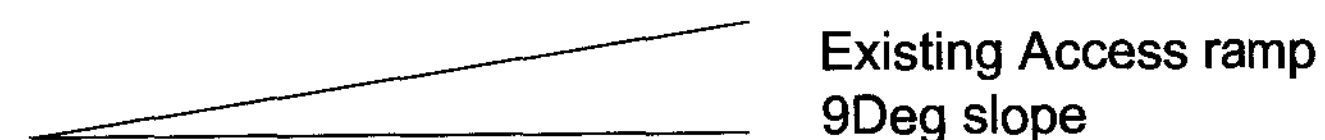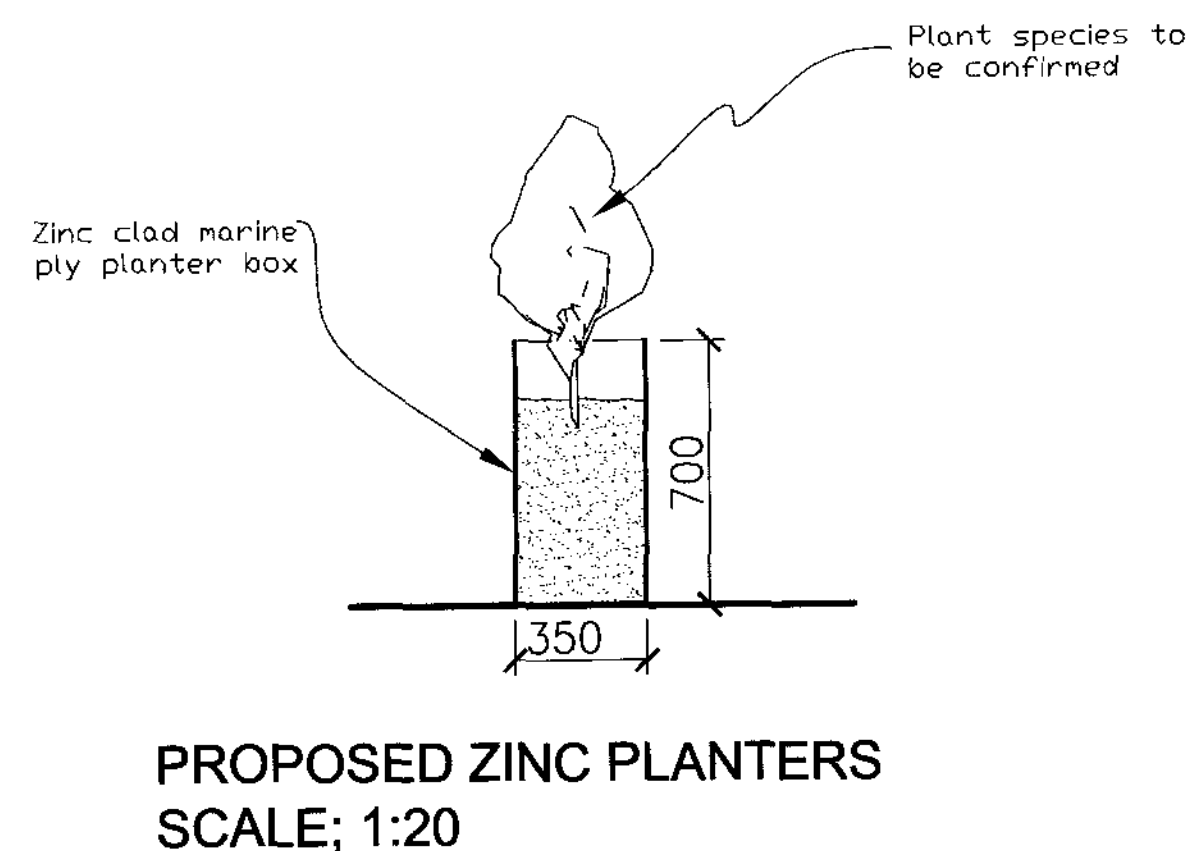

SECTION THROUGH RAMP
SCALE; 1:20

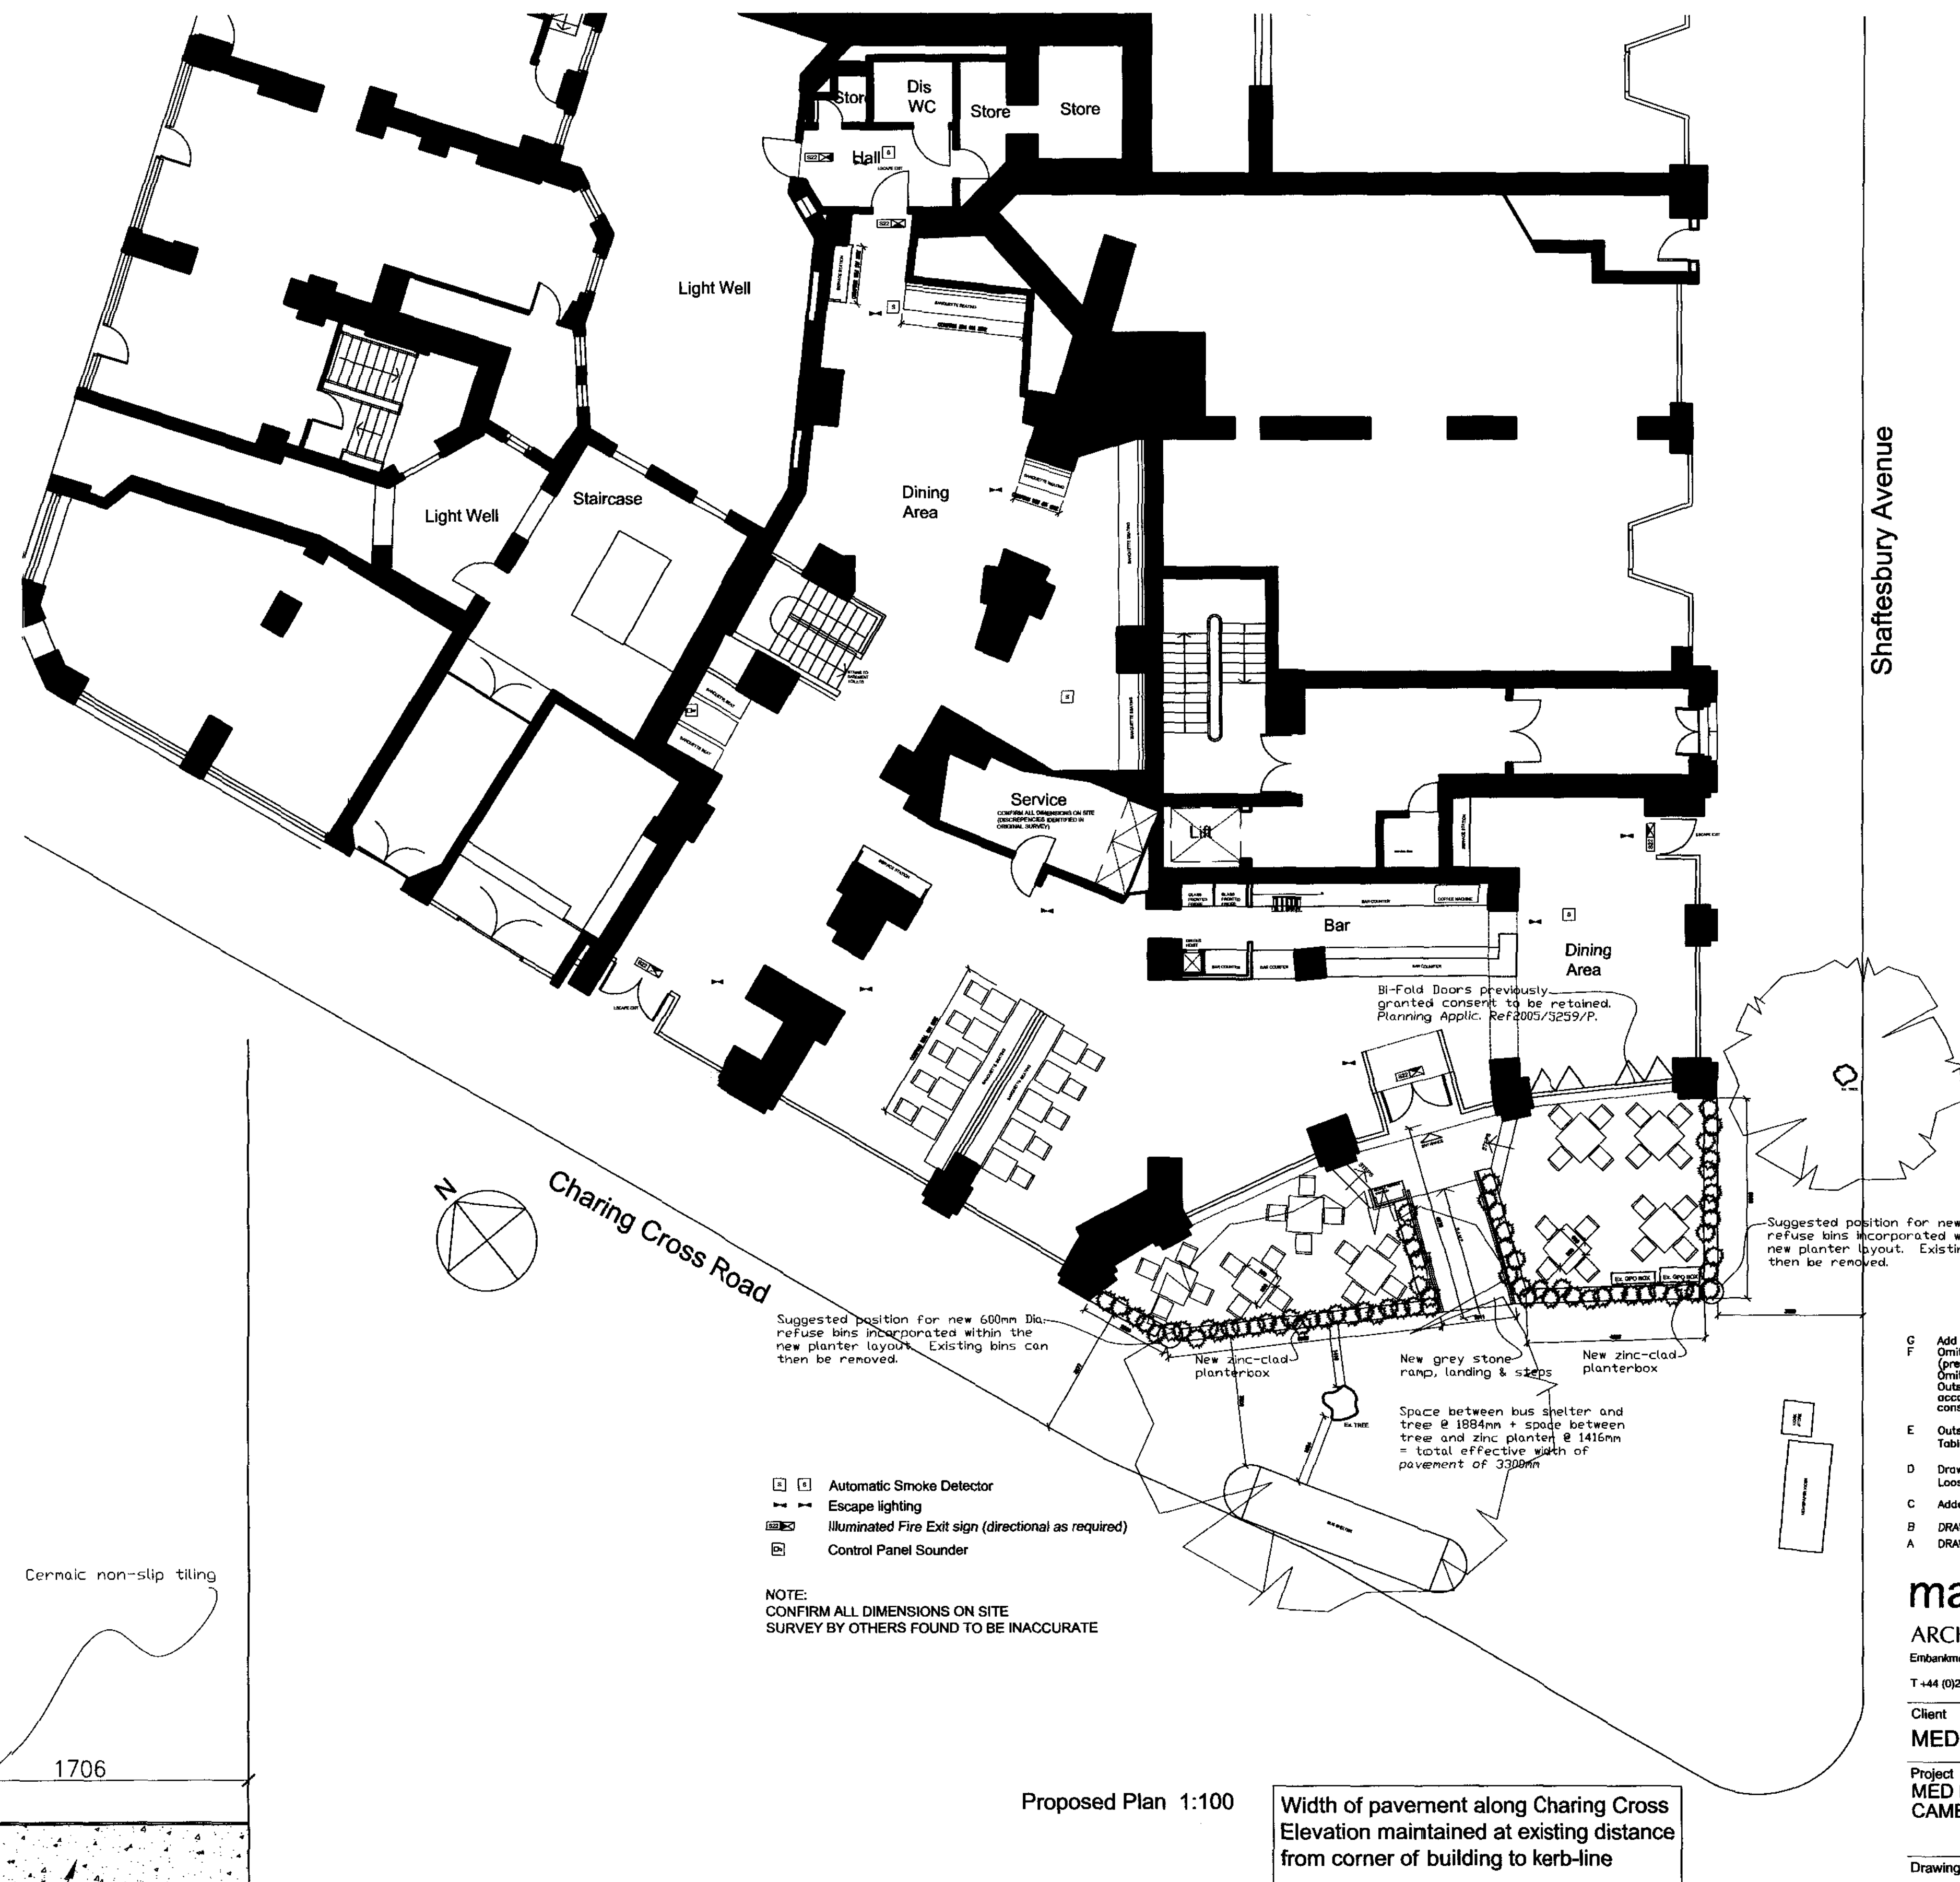

- G Add new bins 12/03/07 JMN
- F Omit inward opening doors (previously approved opening doors retained). 07/03/07 SA
- E Outside seating area amended in layout to accommodate recommendation of highway consultant and results of pedestrian traffic survey 12/09/06 JMN
- D Drawing Re-formatted 23/08/06 JMN
- C Added Dims for pavement License App. 08/08/06 SA
- B DRAWING RE-SCALED 08/08/06 SA
- A DRAWING RENUMBERED AND PLAN UPDATED 07/08/06 SA

mackenzie wheeler
ARCHITECTS & DESIGNERS ☐ ☐ ☐
Embankment Studios The Embankment Putney London SW15 1LB
T+44 (0)20 8785 5000 F+44 (0)20 8785 5001

Client
MED KITCHEN
Project
**MED KITCHEN
CAMBRIDGE CIRCUS**

Drawing
**GROUND FLOOR PLAN
AS PROPOSED**

Drawing No.	Rev
909/102	G

Scale	Size	Drawn	Date
Varies	A1	JMN	AUG-06

ALL DIMENSIONS, SETTING OUT AND LEVELS MUST BE CHECKED ON SITE AND NOT
SCALED OFF THIS DRAWING BEFORE ORDERING AND STARTING WORK ON SITE
© MACKENZIE WHEELER