


LEGEND EXISTING FURNITURE TO BE REFURBISHED AND LOCATED BACK IN THE SAME PLACE EXISTING FURNITURE TO BE REFURBISHED WITH MODIFICATIONS (SEE SCHEDULE OF MODIFICATIONS) 182-8-01 EXISTING FURNITURE TO BE REFURBISHED AND RELOCATED AS INDICATED ON PLAN 101-B-01

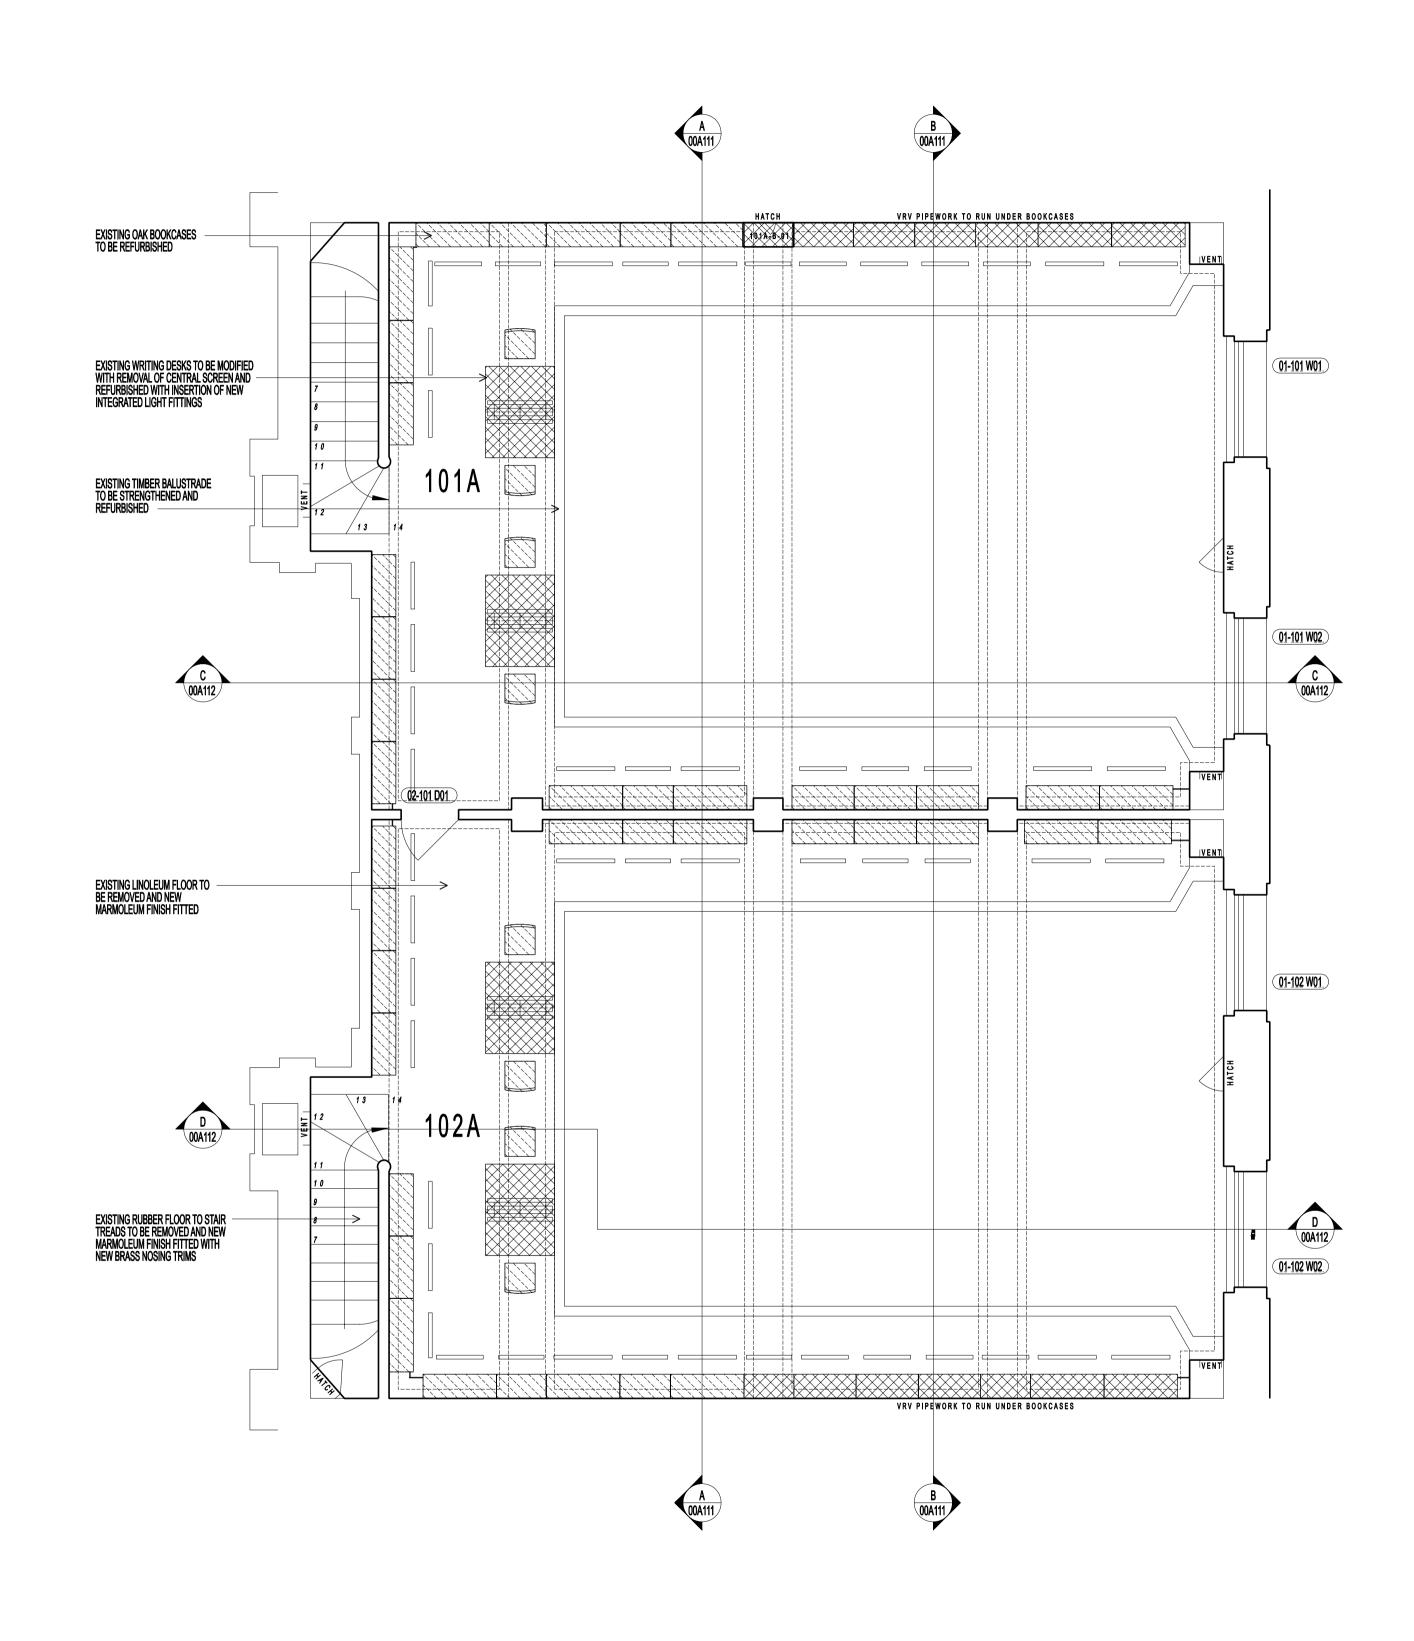

### WORK IN PROGRESS

BUILDING DESIGN PARTNERSHIP SHALL HAVE NO RESPONSIBILITY FOR ANY USE MADE OF THIS DOCUMENT OTHER THAN FOR THAT WHICH IT WAS PREPARED AND ISSUED. ALL DIMENSIONS SHOULD BE CHECKED ON SITE. DO NOT SCALE FROM THIS DRAWING.

ANY DRAWING ERRORS OR DIVERGENCES SHOULD BE BROUGHT TO THE ATTENTION OF BUILDING DESIGN PARTNERSHIP AT THE ADDRESS SHOWN BELOW.

NOTES



www.bdp.co.uk


Building Design Partnership Architects, Designers and Engineers
16 Brewhouse Yard, Clerkenwell London, EC1V 4LJ Tel +44 (0)20 7812 8000 Fax +44 (0)20 7812 8399

UCL Main Library phase IB 1:50 @ A1


SOUTH READING ROOMS MEZZANINE FLOOR PLAN AS PROPOSED

P2001594 (00)A102

07.02.07

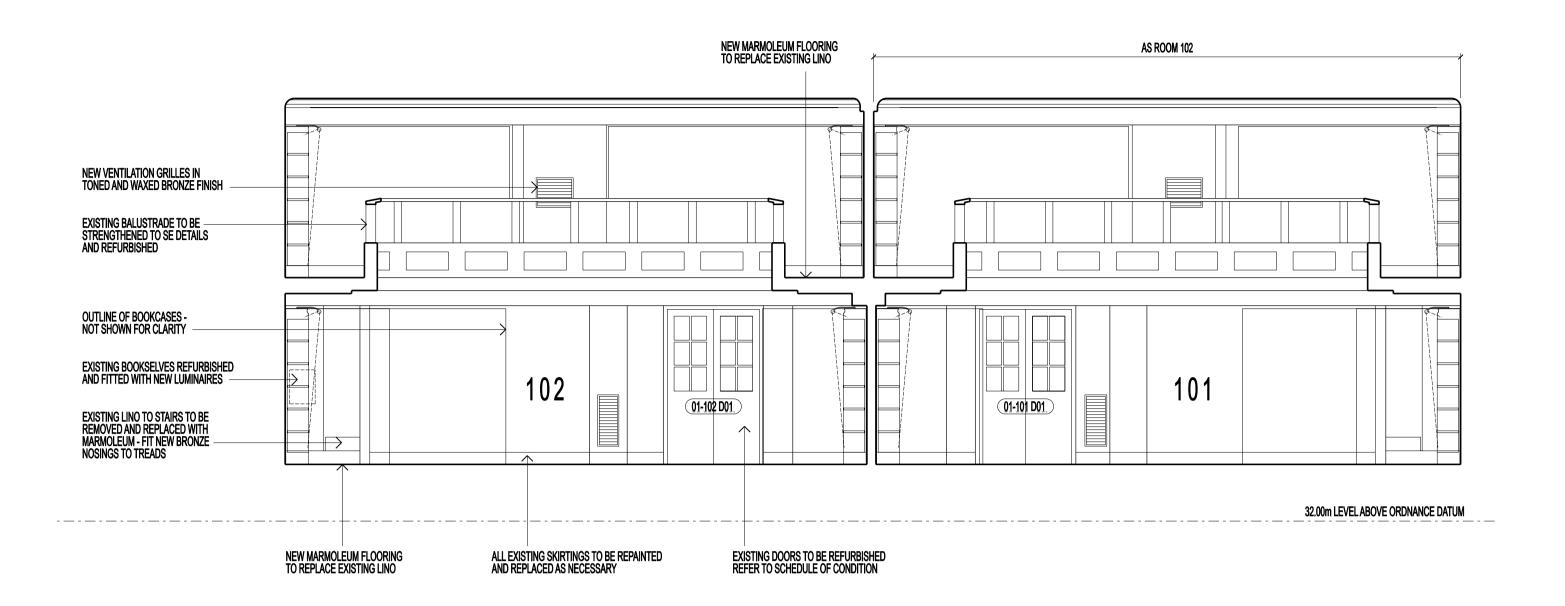


#### SECTION A - A

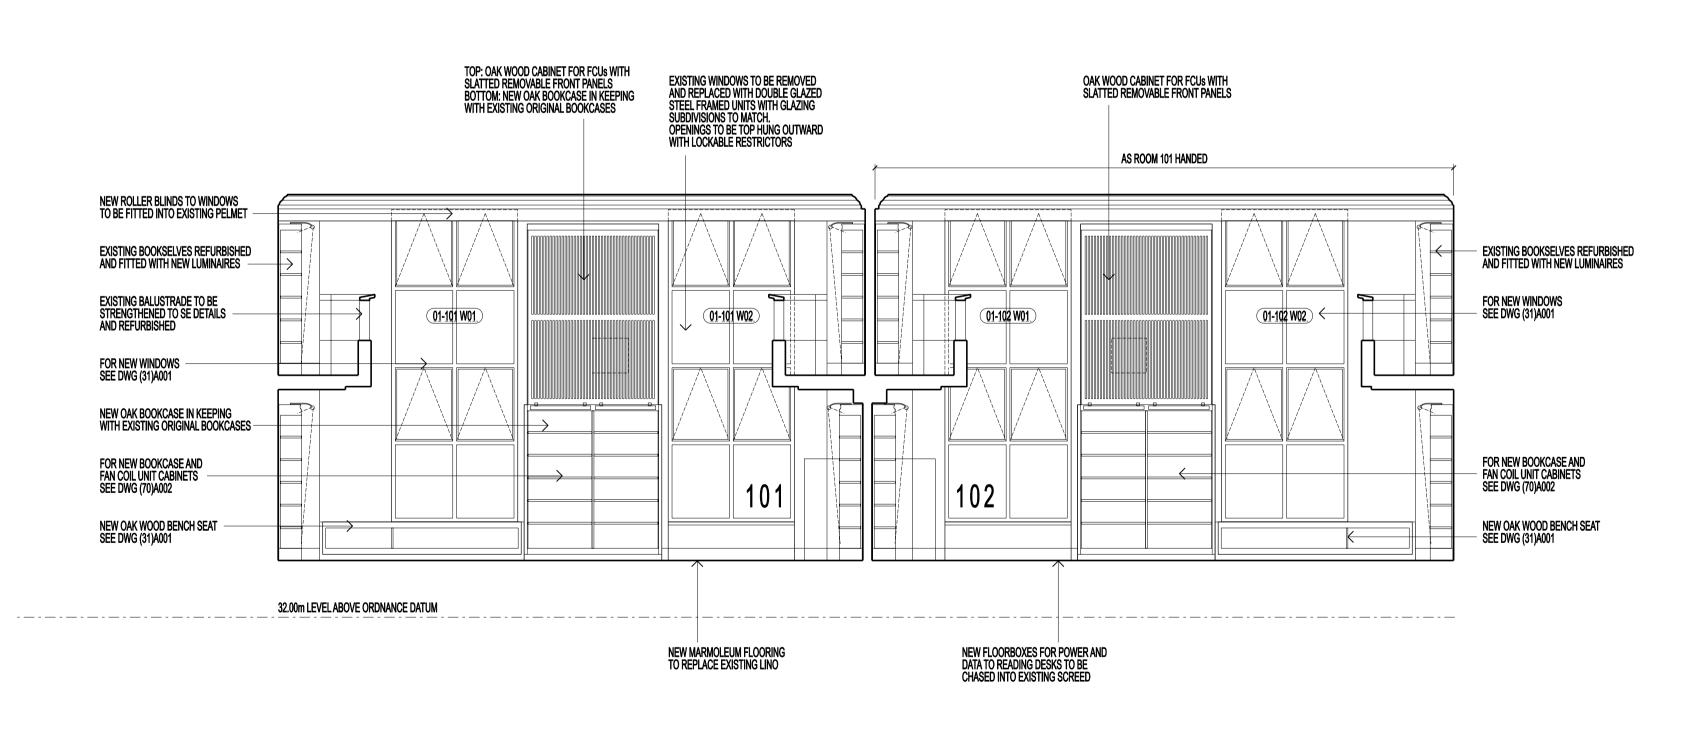

#### SECTION B - B

# WORK IN PROGRESS

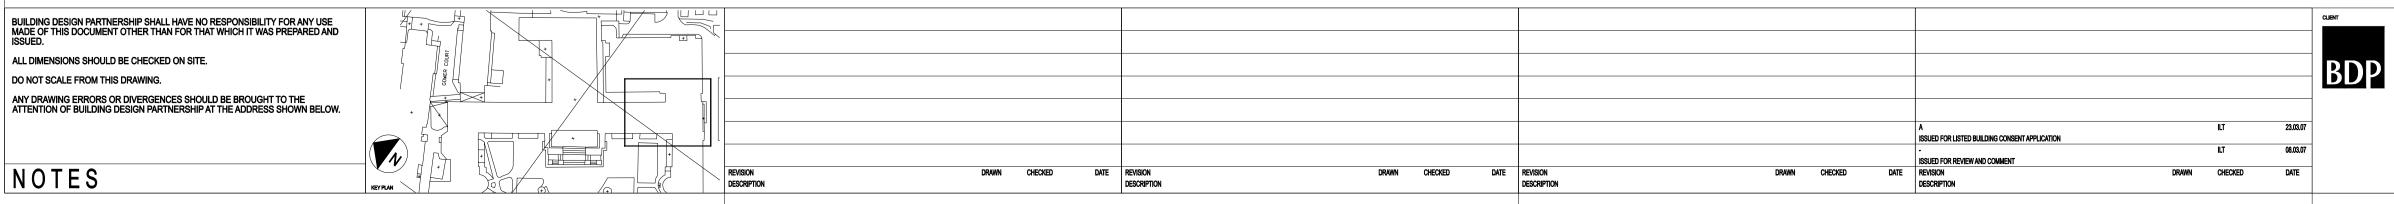

Building Design Partnership
Architects, Designers and Engineers
16 Brewhouse Yard, Clerkenwell
London, EC1V 4LJ
Tel +44 (0)20 7812 8000
Fax +44 (0)20 7812 8399
www.bdp.co.uk

UCL Main Library phase IB


DRAWING TITLE
SOUTH READING ROOMS
1:50

1:50


AS PROPOSED
PROJECT NUMBER P 2001594 (00)A111

SECTIONS A - A and B - B

07.02.07 A111 A

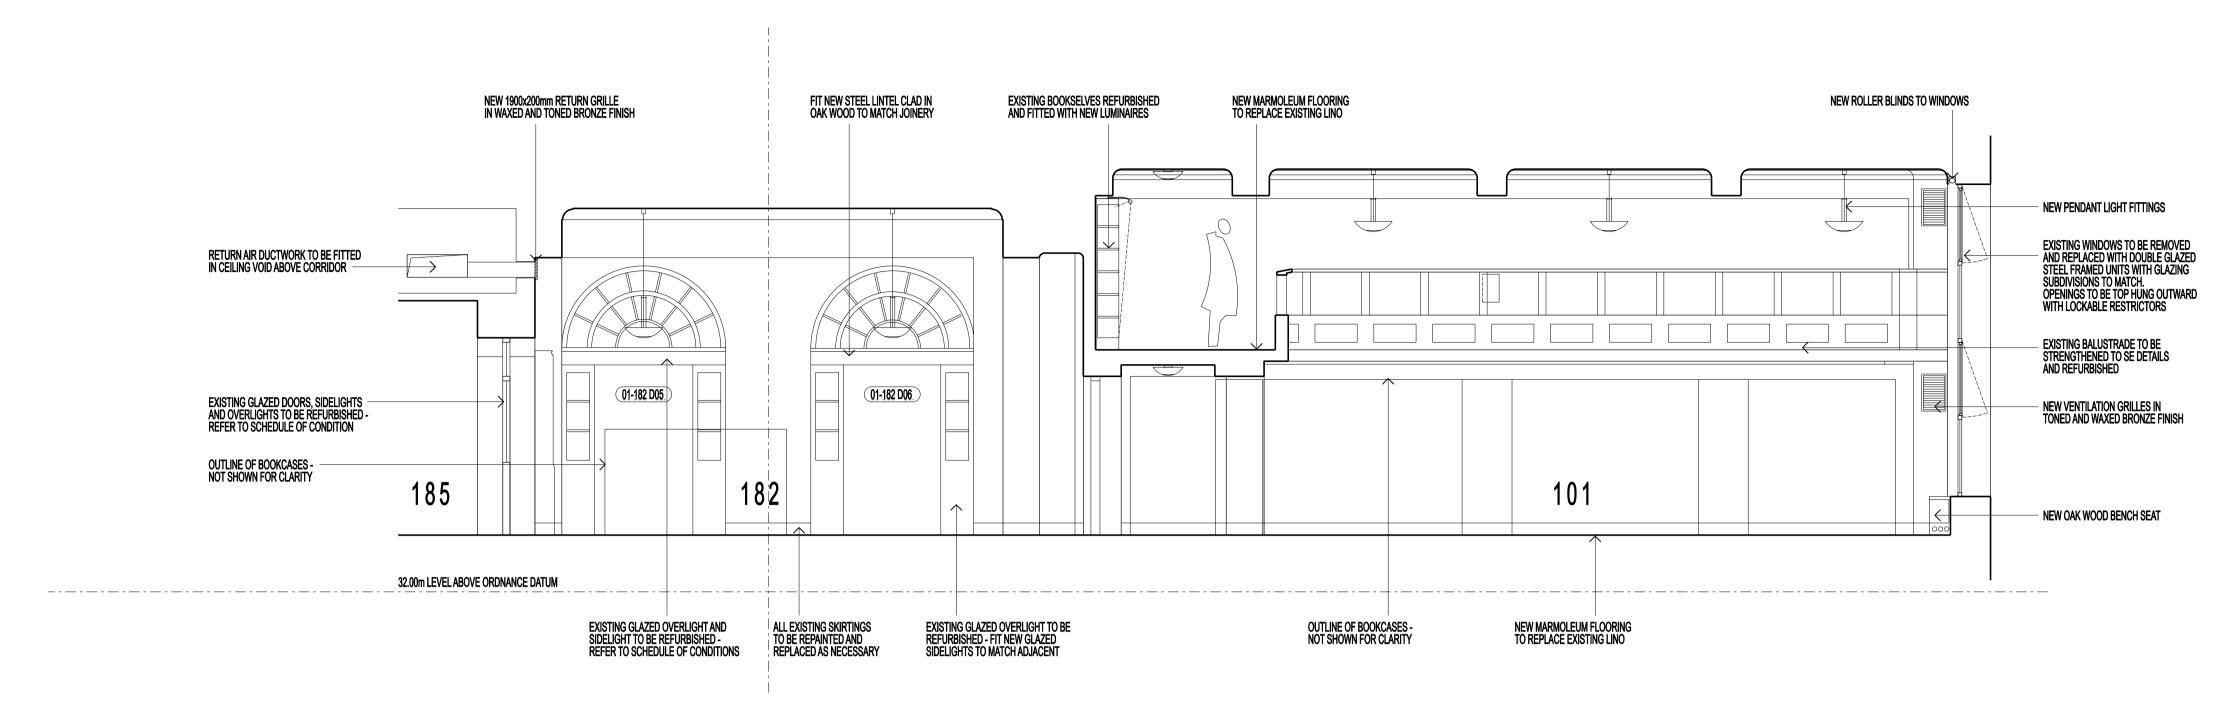



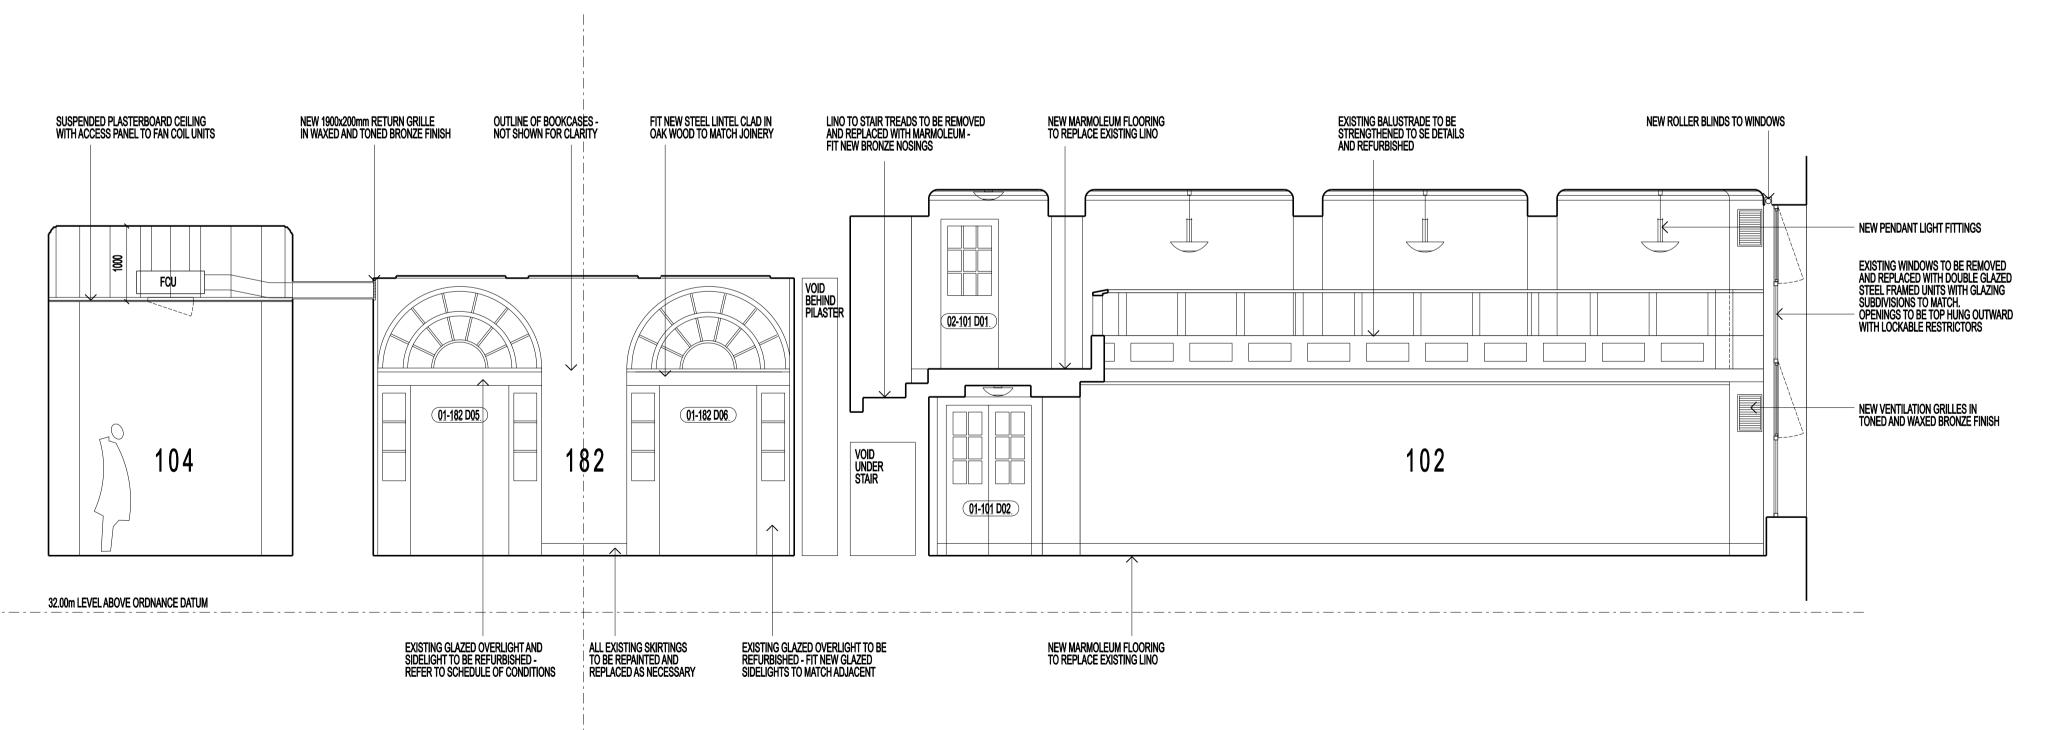

#### SECTION D - D

### WORK IN PROGRESS

BUILDING DESIGN PARTNERSHIP SHALL HAVE NO RESPONSIBILITY FOR ANY USE MADE OF THIS DOCUMENT OTHER THAN FOR THAT WHICH IT WAS PREPARED AND ISSUED. ALL DIMENSIONS SHOULD BE CHECKED ON SITE. DO NOT SCALE FROM THIS DRAWING. ANY DRAWING ERRORS OR DIVERGENCES SHOULD BE BROUGHT TO THE ATTENTION OF BUILDING DESIGN PARTNERSHIP AT THE ADDRESS SHOWN BELOW. ISSUED FOR LISTED BUILDING CONSENT APPLICATION NOTES DRAWN CHECKED

Building Design Partnership Architects, Designers and Engineers 16 Brewhouse Yard, Clerkenwell London, EC1V 4LJ Tel +44 (0)20 7812 8000

Fax +44 (0)20 7812 8399


www.bdp.co.uk


UCL Main Library phase IB SOUTH READING ROOMS

SECTIONS C - C and D - D AS PROPOSED

07.02.07 P2001594 (00)A112

1:50 @ A1

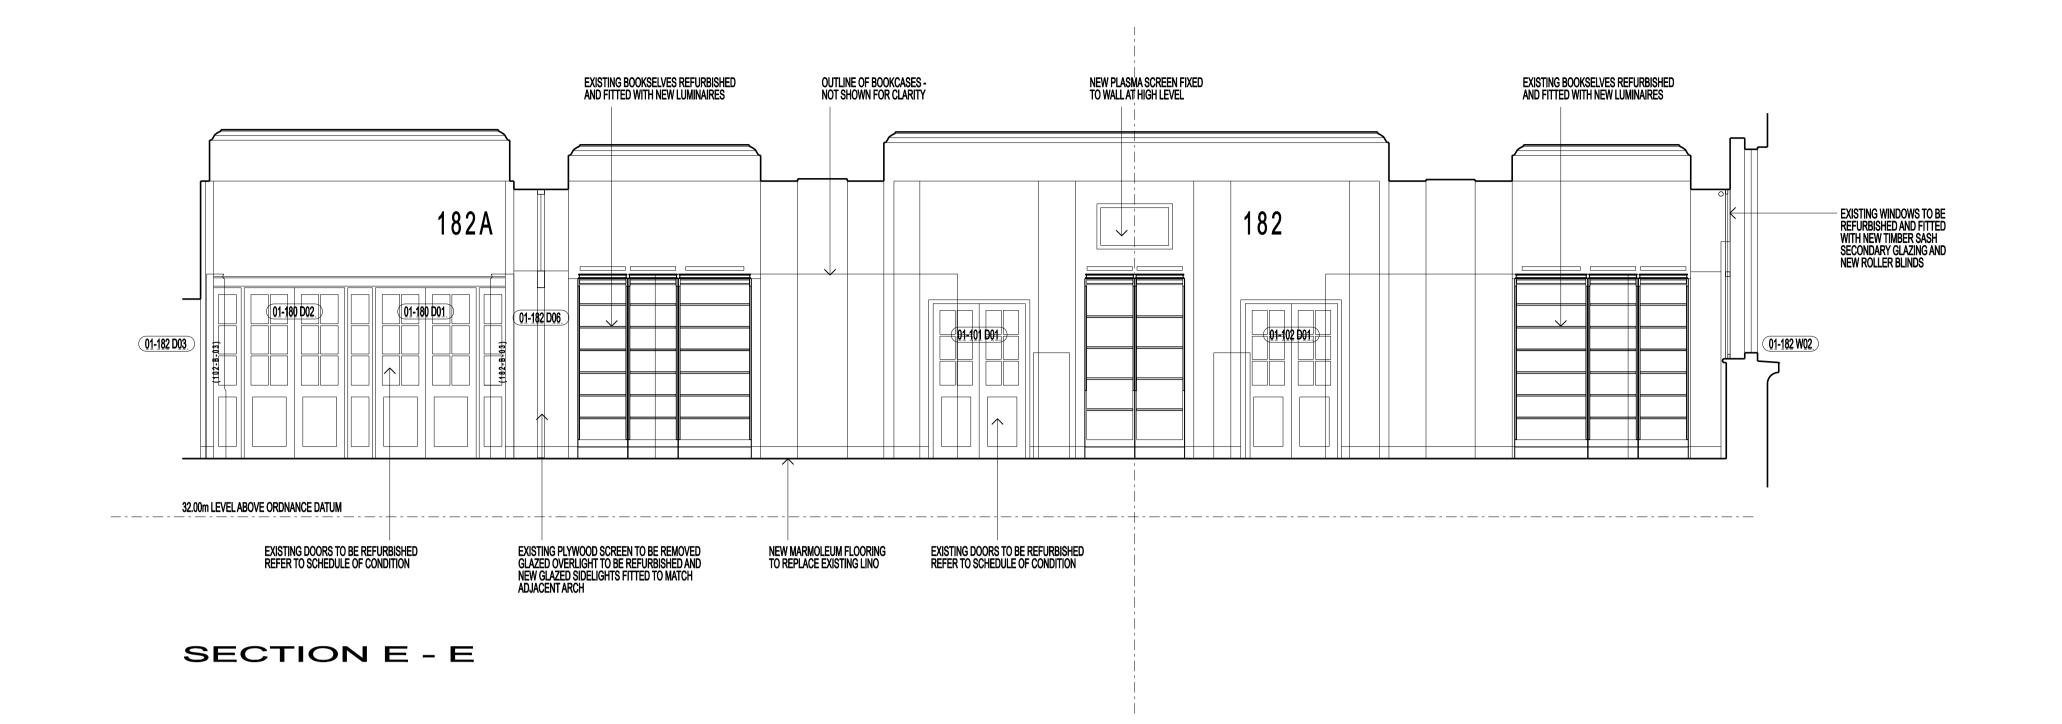

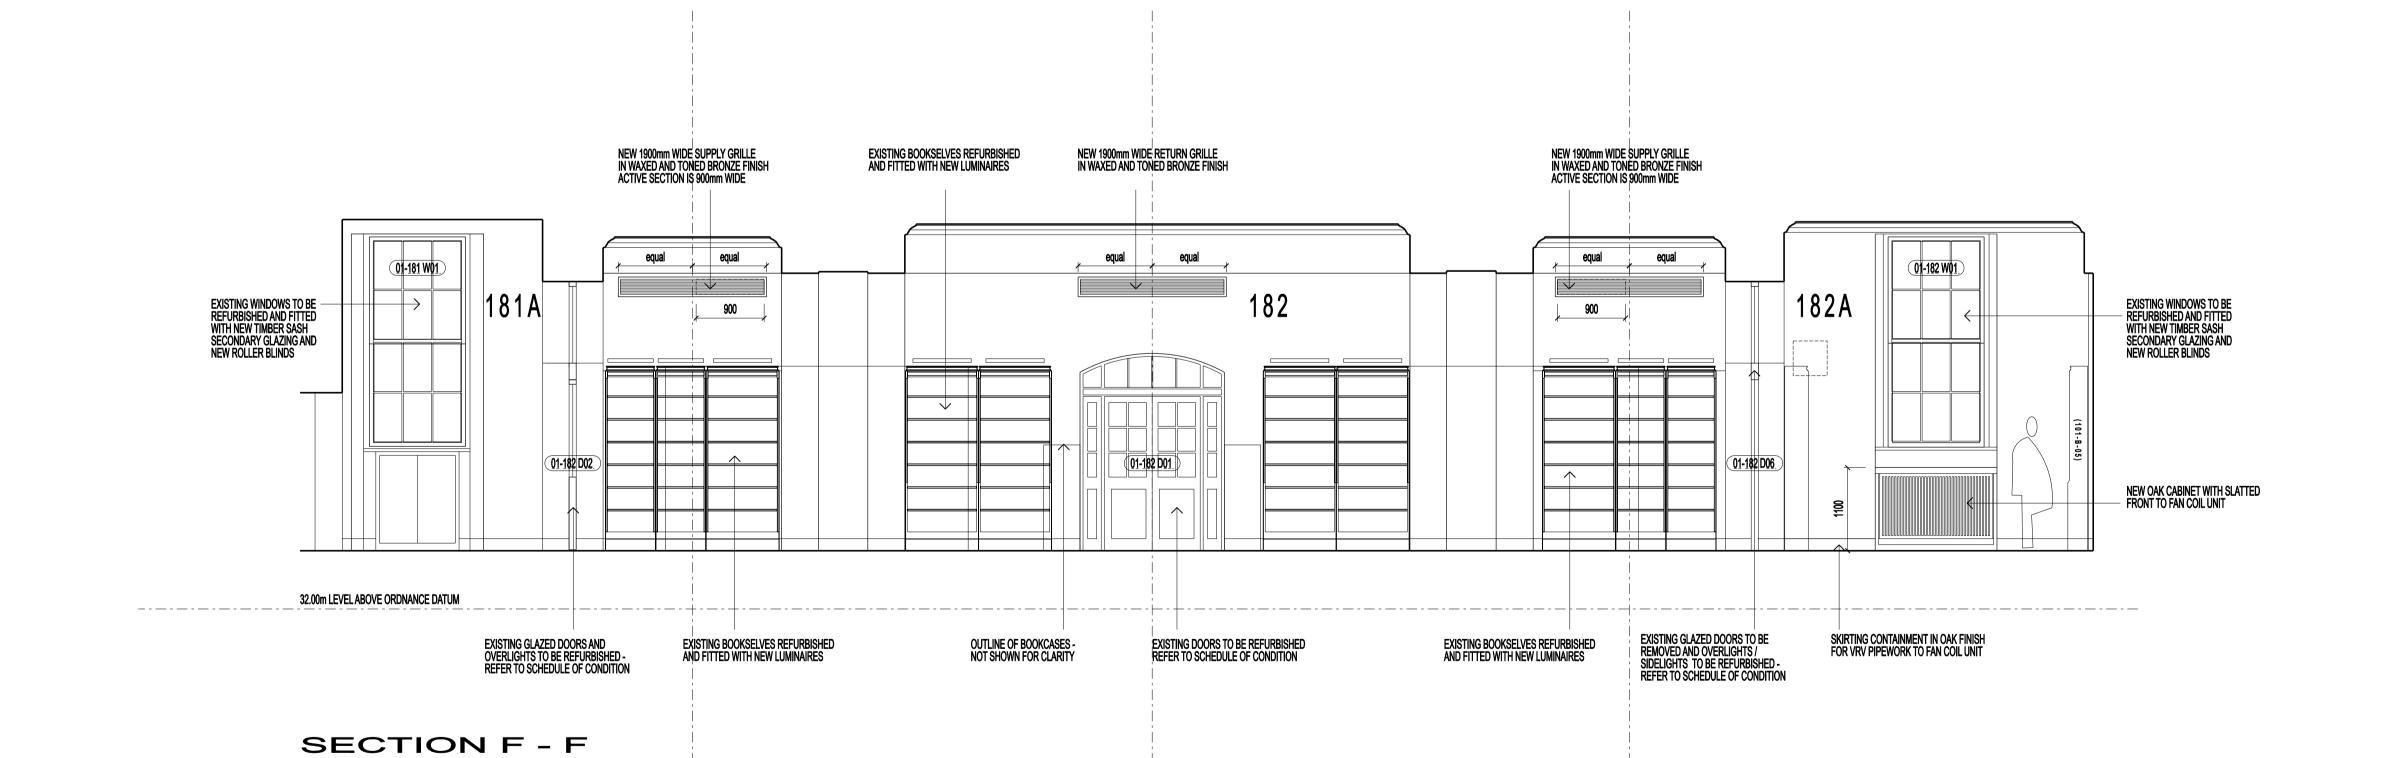

# WORK IN PROGRESS

BUILDING DESIGN PARTNERSHIP SHALL HAVE NO RESPONSIBILITY FOR ANY USE MADE OF THIS DOCUMENT OTHER THAN FOR THAT WHICH IT WAS PREPARED AND ISSUED. ALL DIMENSIONS SHOULD BE CHECKED ON SITE. DO NOT SCALE FROM THIS DRAWING.

ANY DRAWING ERRORS OR DIVERGENCES SHOULD BE BROUGHT TO THE ATTENTION OF BUILDING DESIGN PARTNERSHIP AT THE ADDRESS SHOWN BELOW.

NOTES

ISSUED FOR LISTED BUILDING CONSENT APPLICATION DRAWN CHECKED

Building Design Partnership Architects, Designers and Engineers
16 Brewhouse Yard, Clerkenwell London, EC1V 4LJ Tel +44 (0)20 7812 8000

www.bdp.co.uk


Fax +44 (0)20 7812 8399

UCL Main Library phase IB 1:50 @ A1

SOUTH READING ROOMS SECTIONS E - E and F - F AS PROPOSED


P2001594 (00)A113

07.02.07

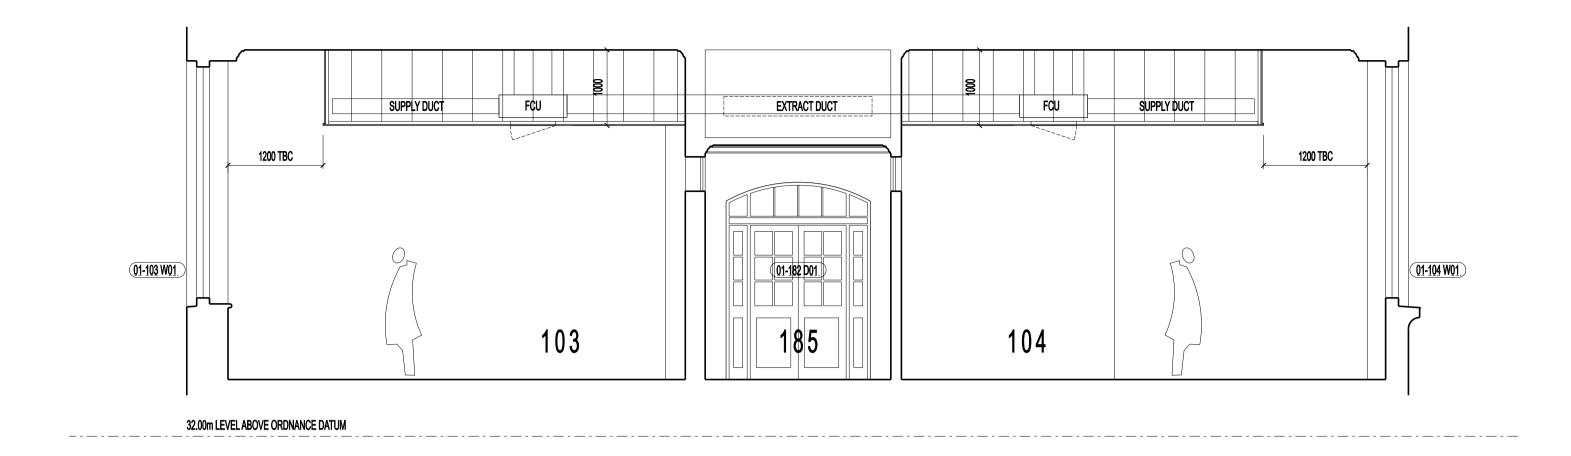

#### SECTION G - G

# WORK IN PROGRESS

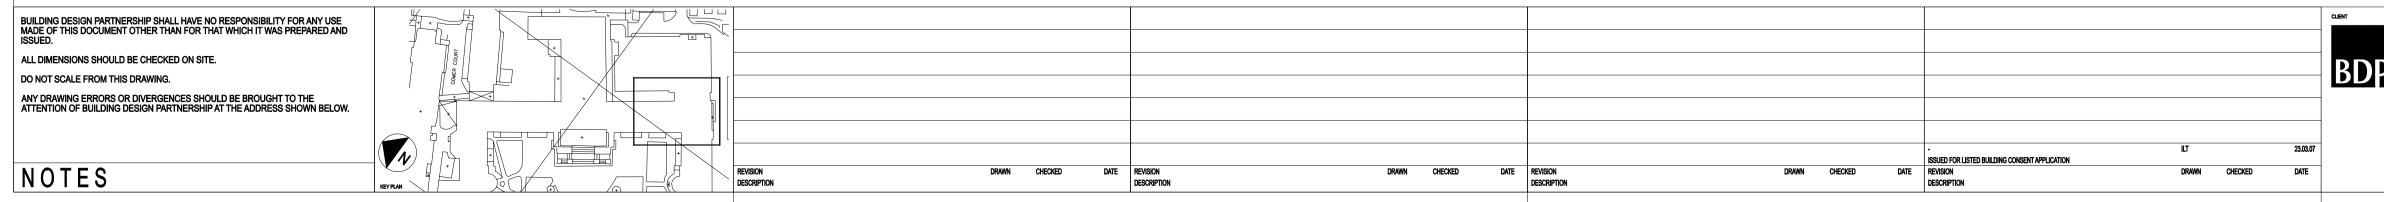


BDP Building Design Partnership
Architects, Designers and Engineers
16 Brewhouse Yard, Clerkenwell London, EC1V 4LJ Tel +44 (0)20 7812 8000 Fax +44 (0)20 7812 8399 www.bdp.co.uk

UCL Main Library phase IB 1:50 @ A1

SOUTH READING ROOMS SECTIONS G - G and H - H AS PROPOSED

07.02.07 P2001594 (00)A114

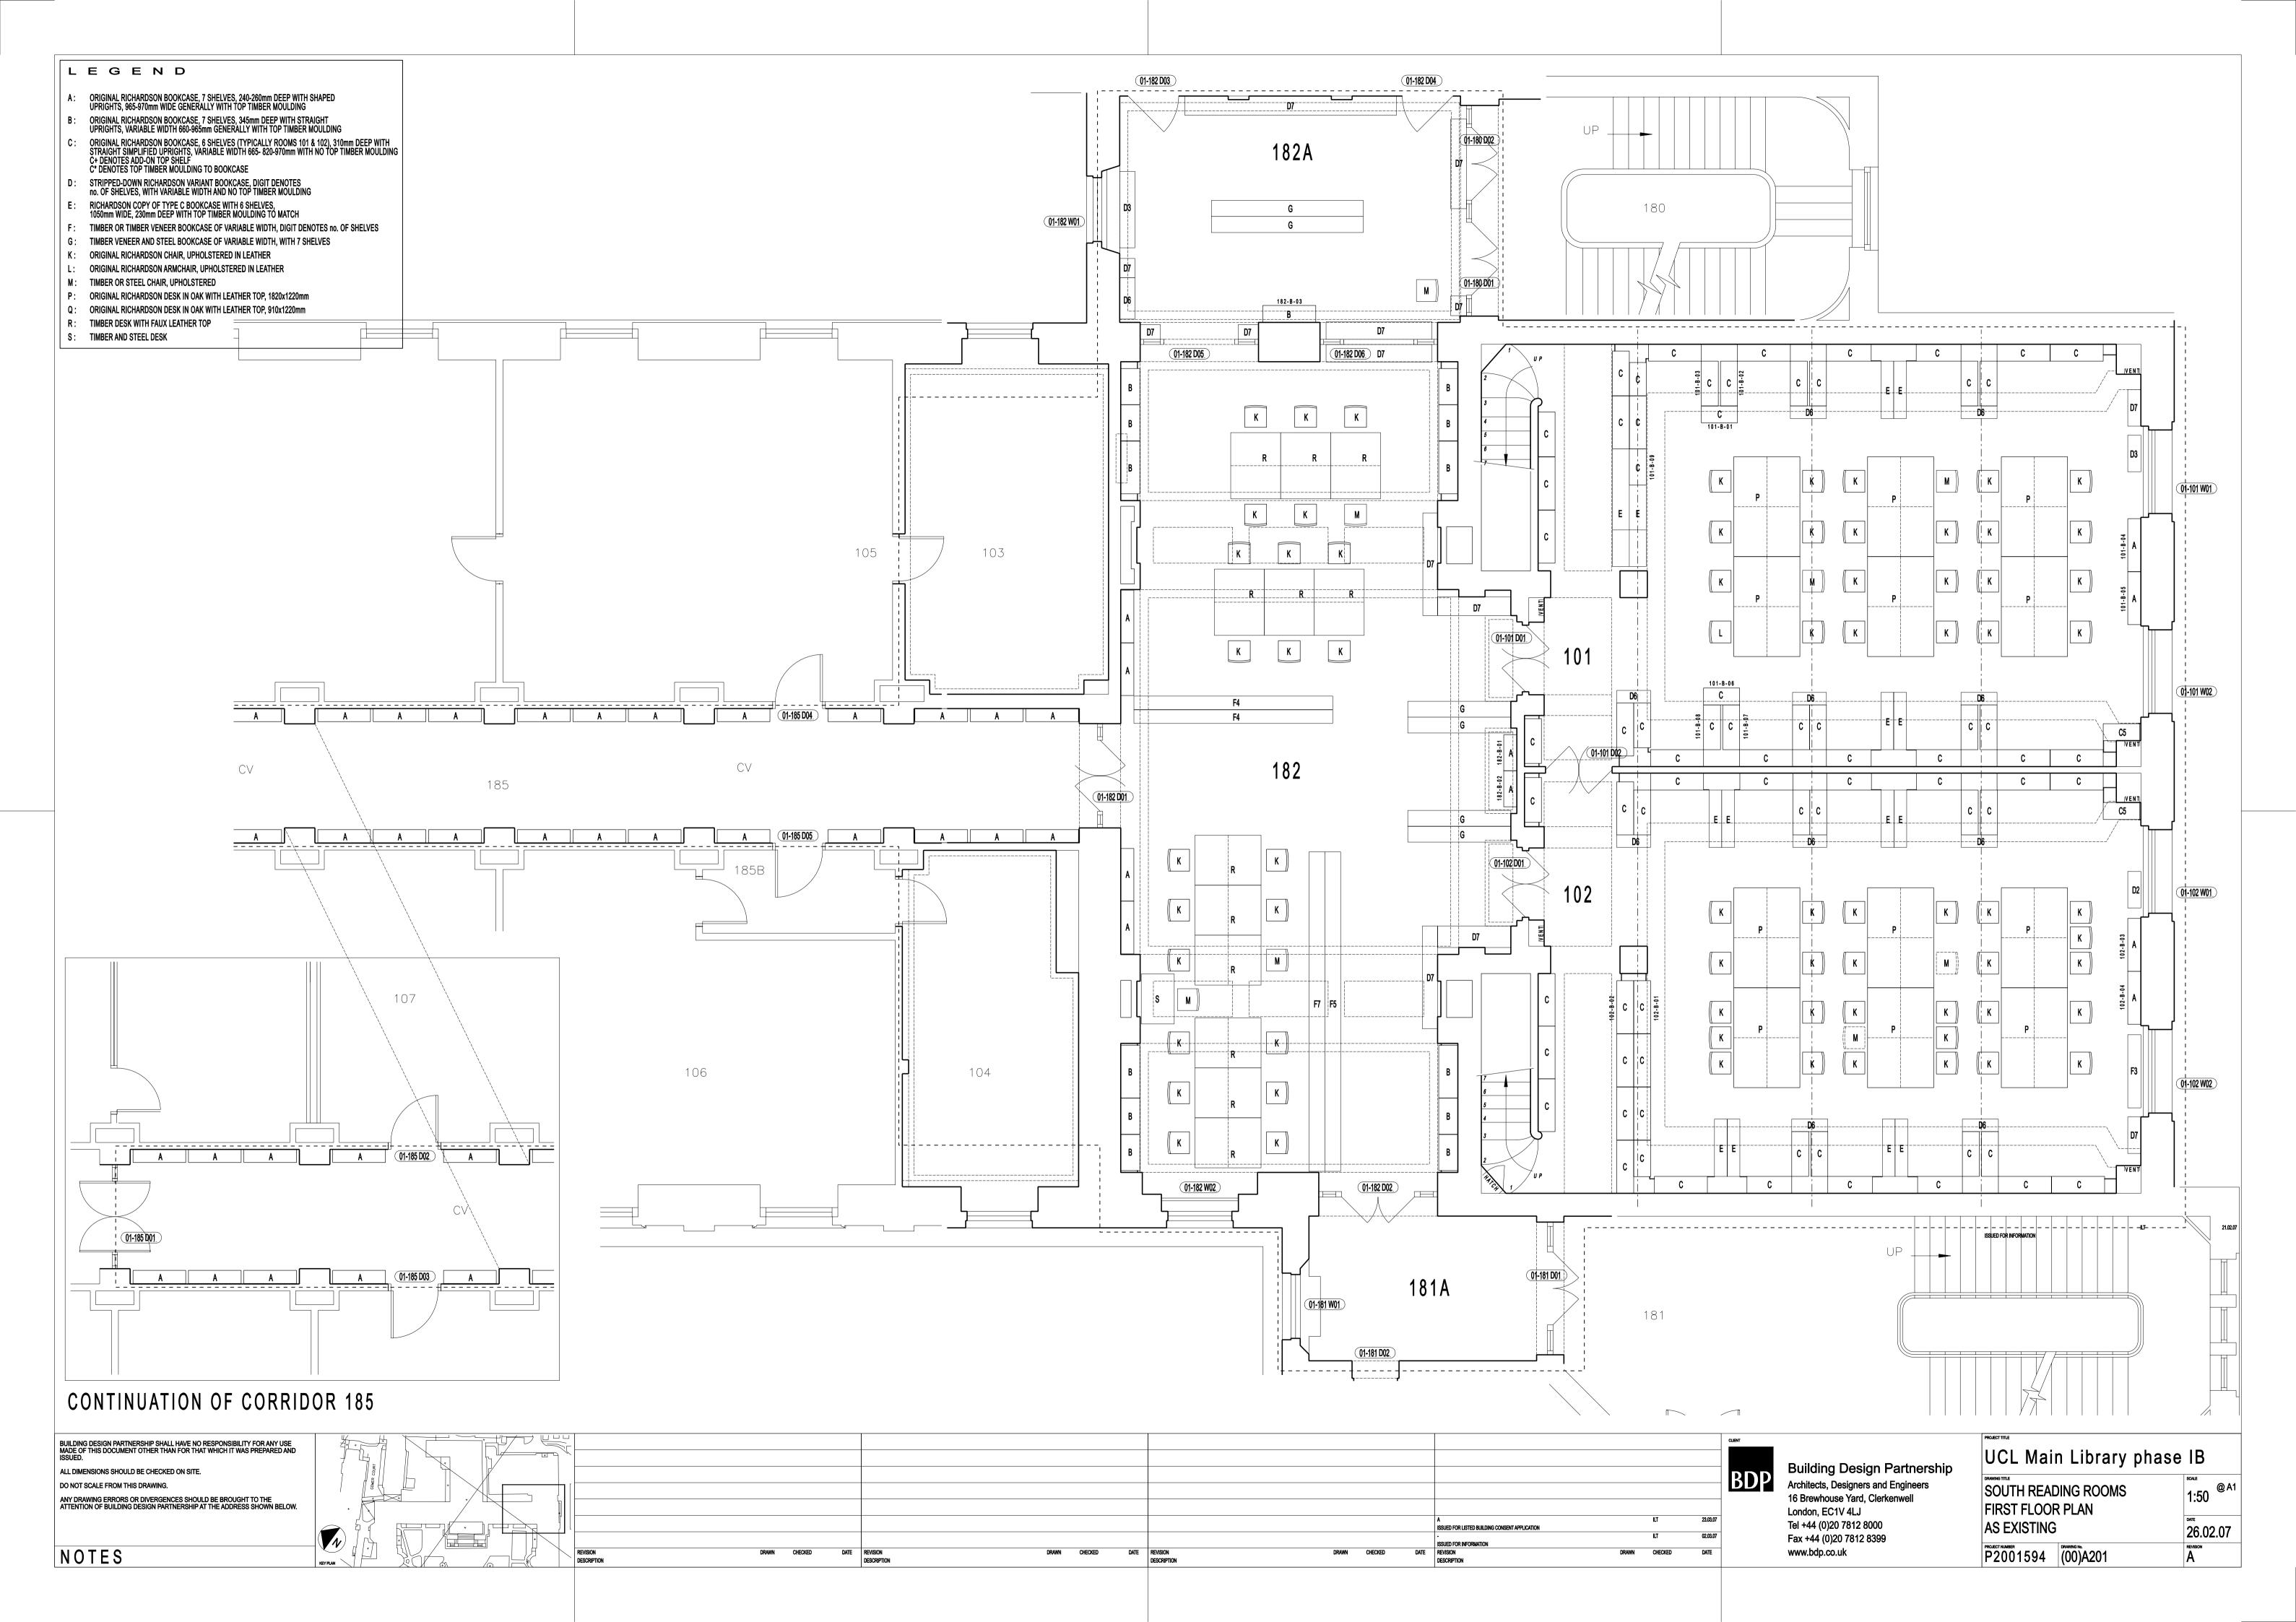

LEGEND

A: ORIGINAL RICHARDSON BOOKCASE, 7 SHELVES, 240-260mm DEEP WITH SHAPED UPRIGHTS, 965-970mm WIDE GENERALLY WITH TOP TIMBER MOULDING

ORIGINAL RICHARDSON BOOKCASE, 7 SHELVES, 345mm DEEP WITH STRAIGHT UPRIGHTS, VARIABLE WIDTH 660-965mm GENERALLY WITH TOP TIMBER MOULDING

ORIGINAL RICHARDSON BOOKCASE, 6 SHELVES (TYPICALLY ROOMS 101 & 102), 310mm DEEP WITH STRAIGHT SIMPLIFIED UPRIGHTS, VARIABLE WIDTH 665- 820-970mm WITH NO TOP TIMBER MOULDING C+ DENOTES ADD-ON TOP SHELF C\* DENOTES TOP TIMBER MOULDING TO BOOKCASE

STRIPPED-DOWN RICHARDSON VARIANT BOOKCASE, DIGIT DENOTES no. OF SHELVES, WITH VARIABLE WIDTH AND NO TOP TIMBER MOULDING

RICHARDSON COPY OF TYPE C BOOKCASE WITH 6 SHELVES, 1050mm WIDE, 230mm DEEP WITH TOP TIMBER MOULDING TO MATCH

TIMBER OR TIMBER VENEER BOOKCASE OF VARIABLE WIDTH, DIGIT DENOTES no. OF SHELVES

G: TIMBER VENEER AND STEEL BOOKCASE OF VARIABLE WIDTH, WITH 7 SHELVES

K: ORIGINAL RICHARDSON CHAIR, UPHOLSTERED IN LEATHER


L: ORIGINAL RICHARDSON ARMCHAIR, UPHOLSTERED IN LEATHER

M: TIMBER OR STEEL CHAIR, UPHOLSTERED

P: ORIGINAL RICHARDSON DESK IN OAK WITH LEATHER TOP, 1820x1220mm Q: ORIGINAL RICHARDSON DESK IN OAK WITH LEATHER TOP, 910x1220mm

R: TIMBER DESK WITH FAUX LEATHER TOP

S: TIMBER AND STEEL DESK

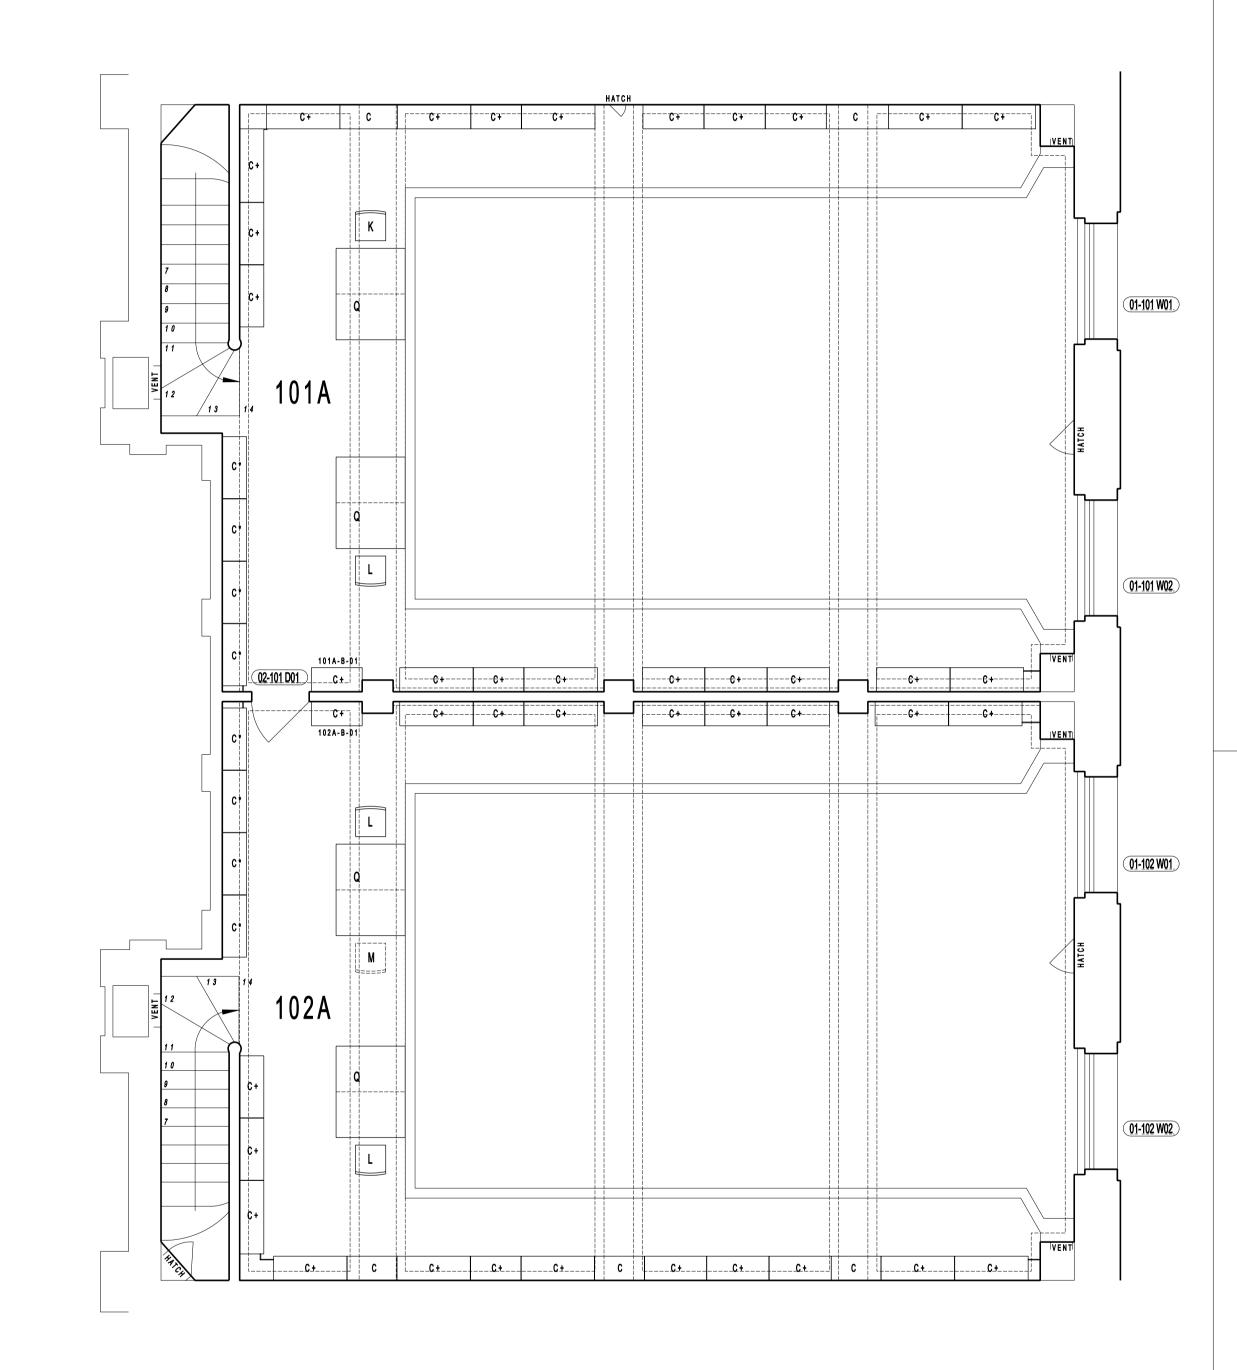

BUILDING DESIGN PARTNERSHIP SHALL HAVE NO RESPONSIBILITY FOR ANY USE MADE OF THIS DOCUMENT OTHER THAN FOR THAT WHICH IT WAS PREPARED AND ISSUED.

ALL DIMENSIONS SHOULD BE CHECKED ON SITE.

NOTES

DO NOT SCALE FROM THIS DRAWING. ANY DRAWING ERRORS OR DIVERGENCES SHOULD BE BROUGHT TO THE ATTENTION OF BUILDING DESIGN PARTNERSHIP AT THE ADDRESS SHOWN BELOW.



www.bdp.co.uk

DRAWN CHECKED

ISSUED FOR LISTED BUILDING CONSENT APPLICATION

Building Design Partnership Architects, Designers and Engineers
16 Brewhouse Yard, Clerkenwell London, EC1V 4LJ Tel +44 (0)20 7812 8000 Fax +44 (0)20 7812 8399

UCL Main Library phase IB

SOUTH READING ROOMS MEZZANINE FLOOR PLAN AS EXISTING

26.02.07 P2001594 (00)A202

1:50 @ A1



BUILDING DESIGN PARTNERSHIP SHALL HAVE NO RESPONSIBILITY FOR ANY USE MADE OF THIS DOCUMENT OTHER THAN FOR THAT WHICH IT WAS PREPARED AND ISSUED.

ALL DIMENSIONS SHOULD BE CHECKED ON SITE.

DO NOT SCALE FROM THIS DRAWING.

ANY DRAWING ERRORS OR DIVERGENCES SHOULD BE BROUGHT TO THE ATTENTION OF BUILDING DESIGN PARTNERSHIP AT THE ADDRESS SHOWN BELOW.

REVISION DRAWN CHECKED DATE REVISION DESCRIPTION

REVISION DESCRIPTION

REVISION DESCRIPTION

REVISION DESCRIPTION

REVISION DESCRIPTION


REVISION DESCRIPTION




Building Design Partnership
Architects, Designers and Engineers
16 Brewhouse Yard, Clerkenwell
London, EC1V 4LJ
Tel +44 (0)20 7812 8000
Fax +44 (0)20 7812 8399
www.bdp.co.uk

| UCL Main Library phase | IB |        |
|------------------------|----|--------|
| LOCATION PLAN          |    | @ A2   |
|                        |    | 1:1250 |

PROJECT NUMBER P2001594 C12)A001 - 12.03.07

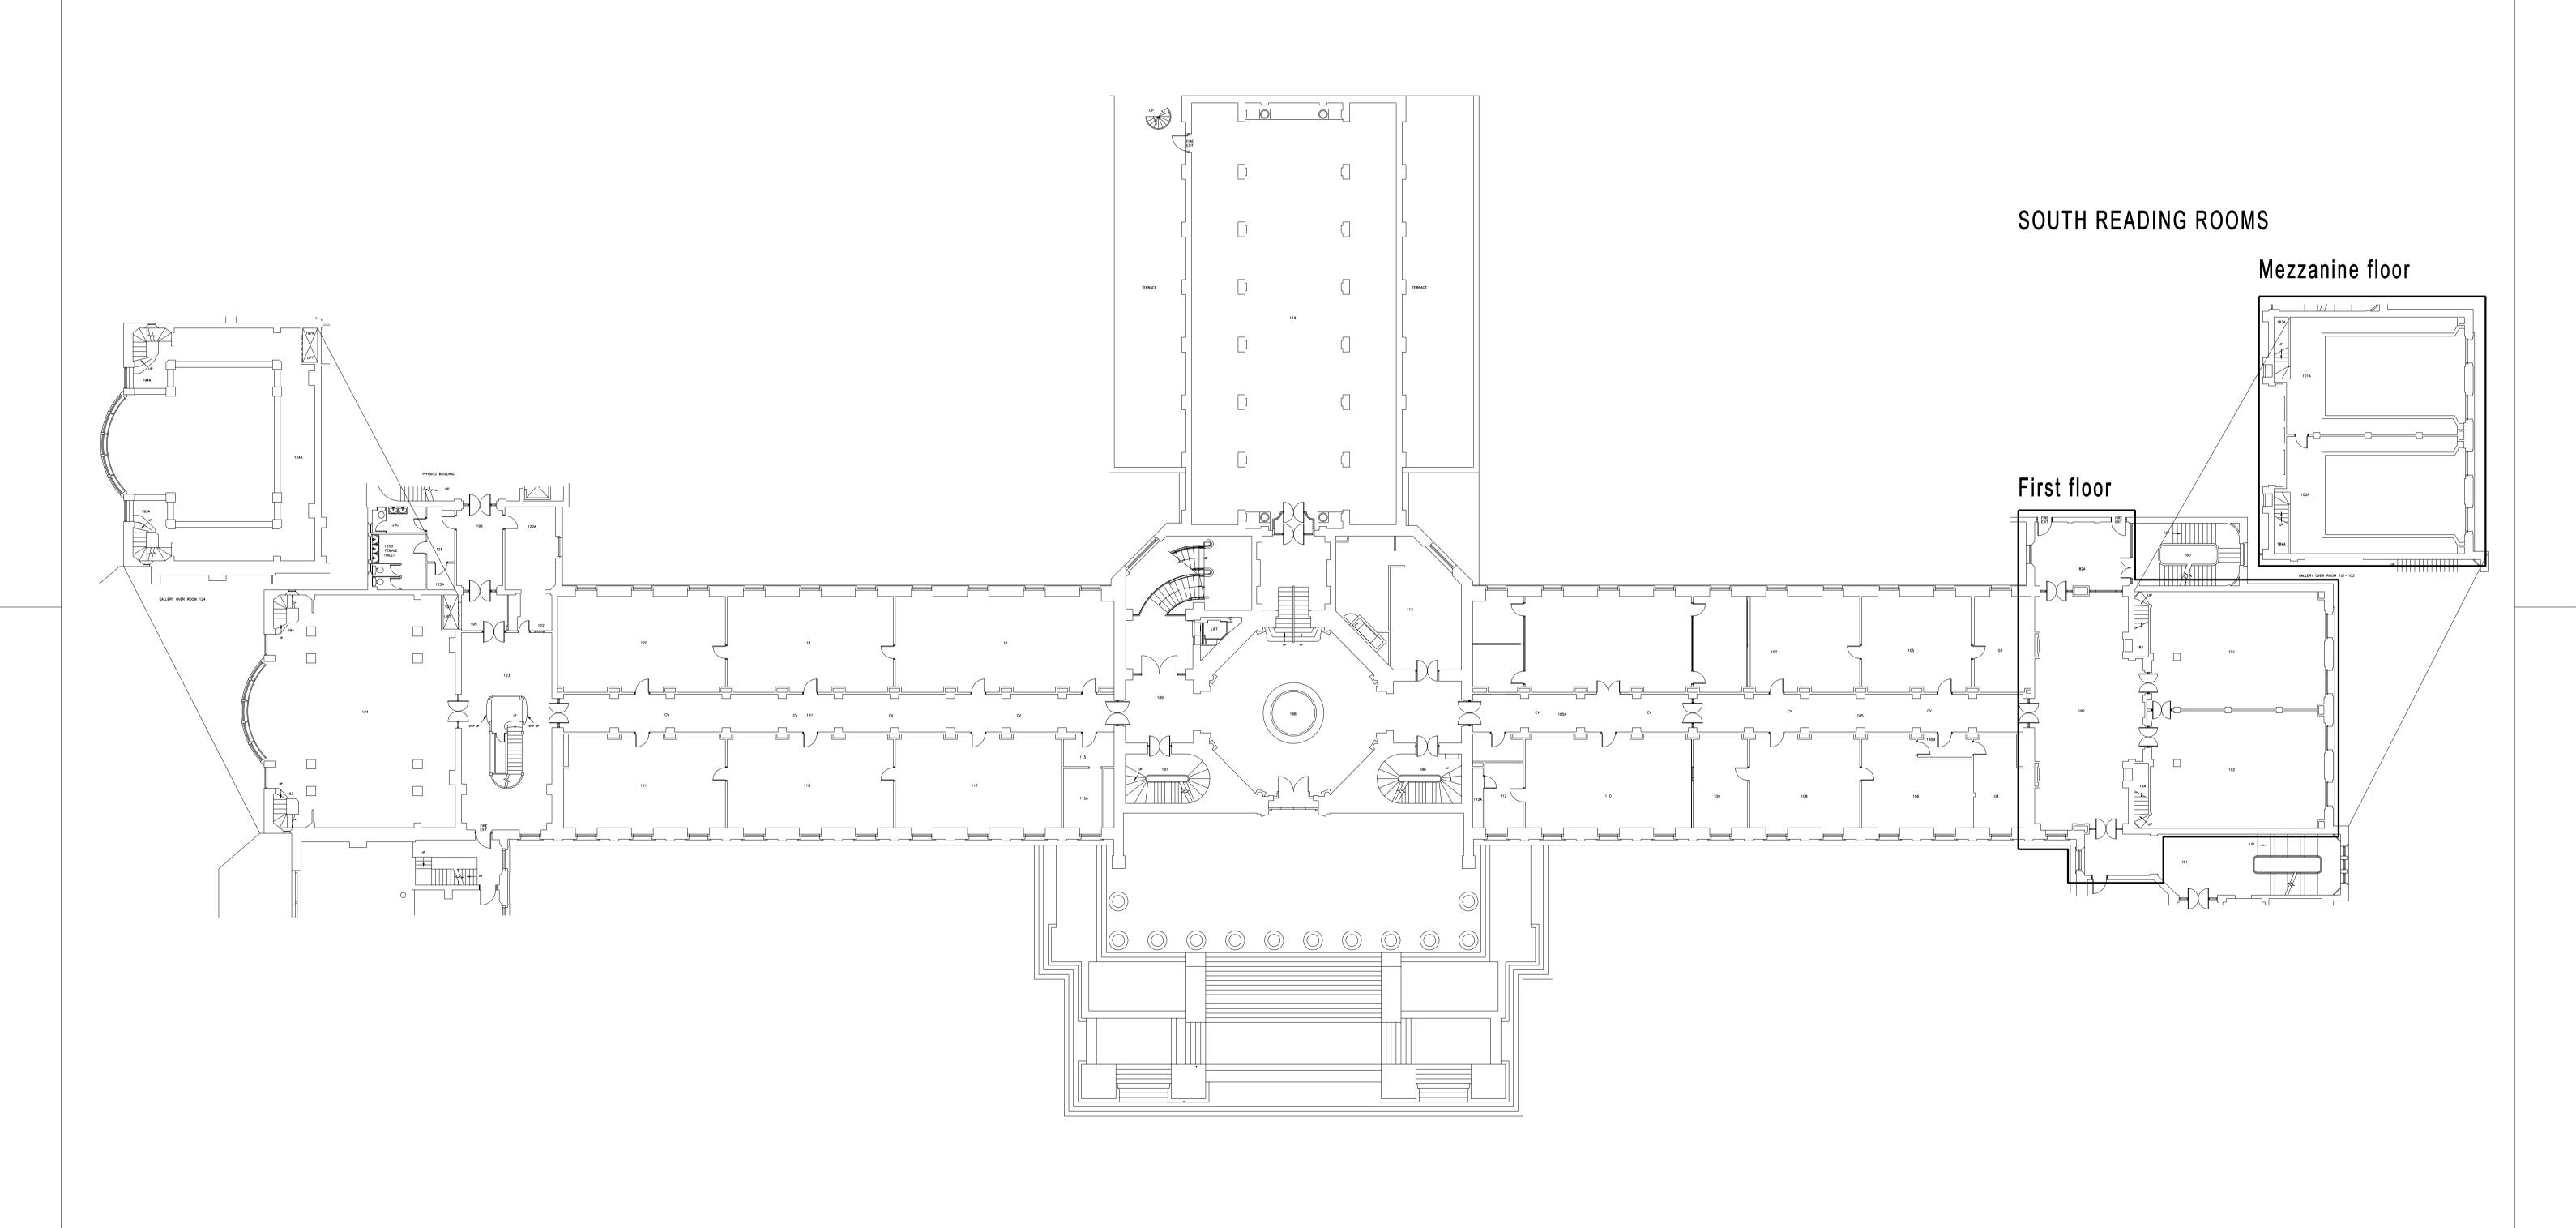

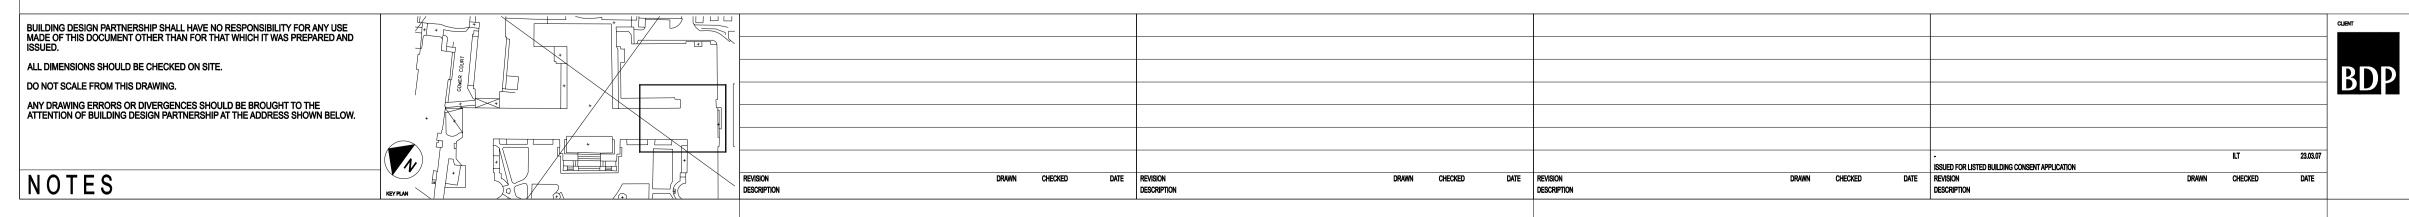

Building Design Partnership
Architects, Designers and Engineers
16 Brewhouse Yard, Clerkenwell
London, EC1V 4LJ Tel +44 (0)20 7812 8000 Fax +44 (0)20 7812 8399


www.bdp.co.uk


UCL Main Library phase IB SITE PLAN 1:200 FIRST FLOOR PLAN


@ A1


12.03.07


WILKINS LIBRARY P2001594 (12)A002

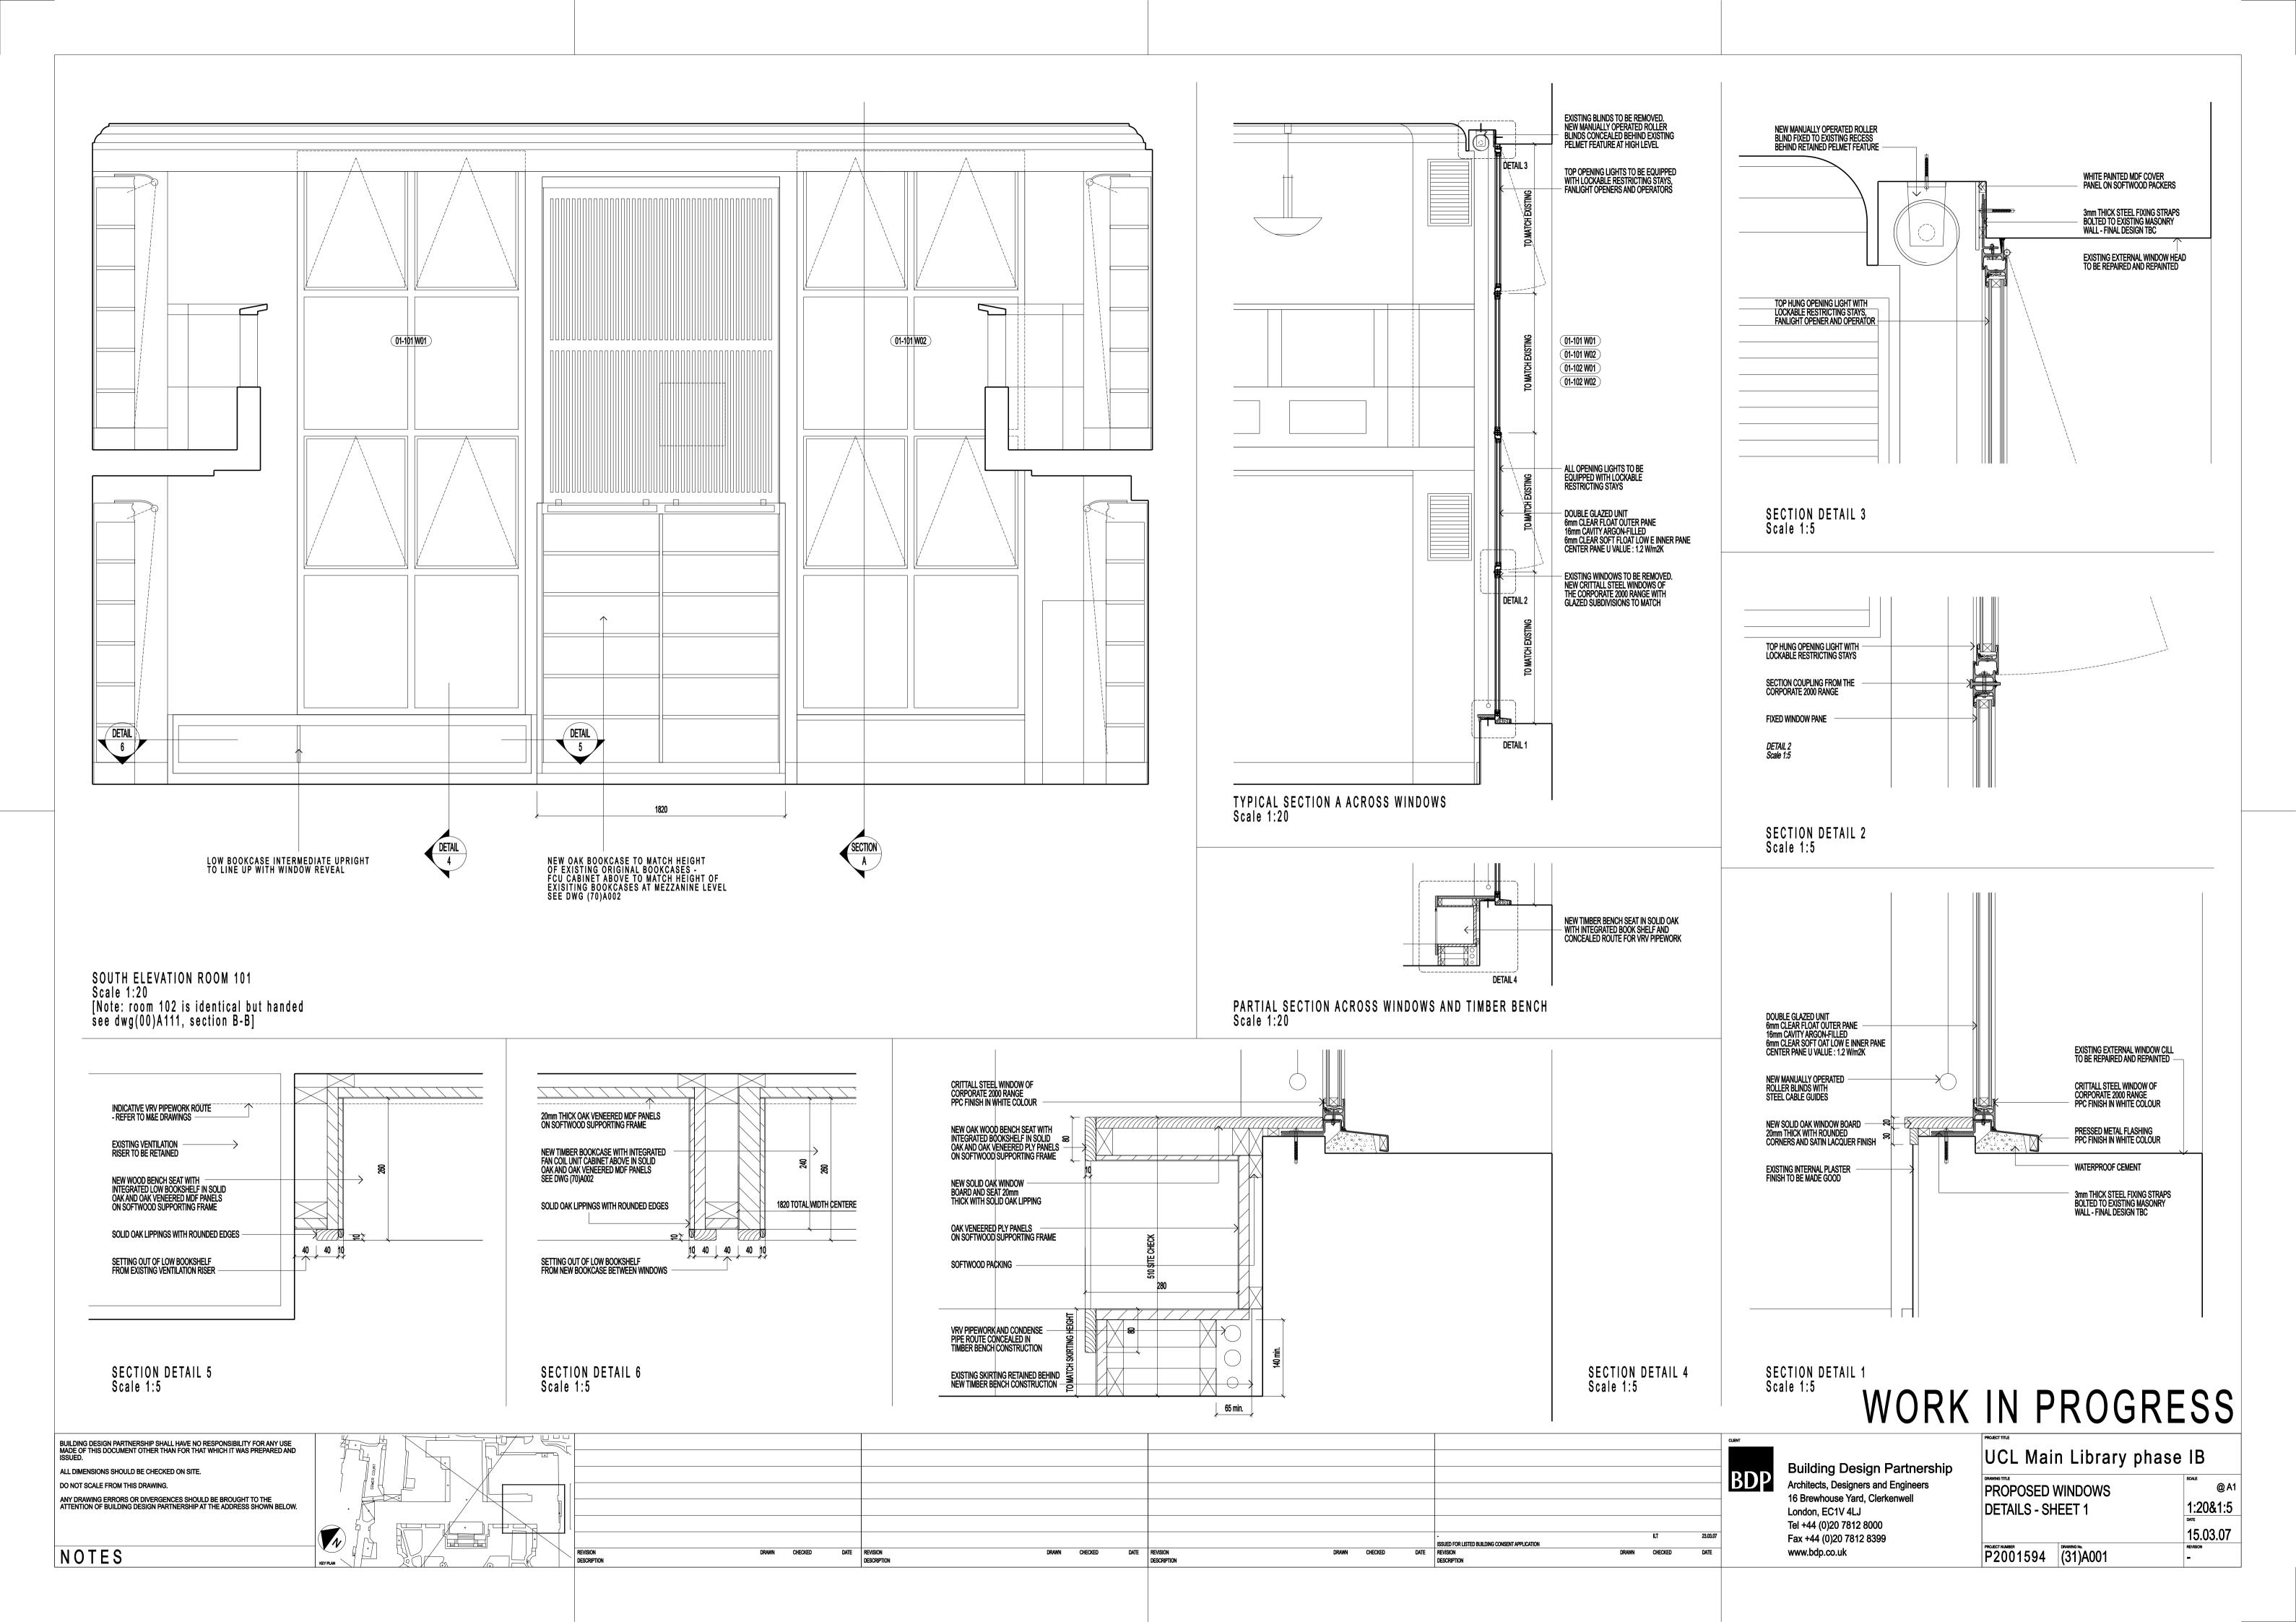

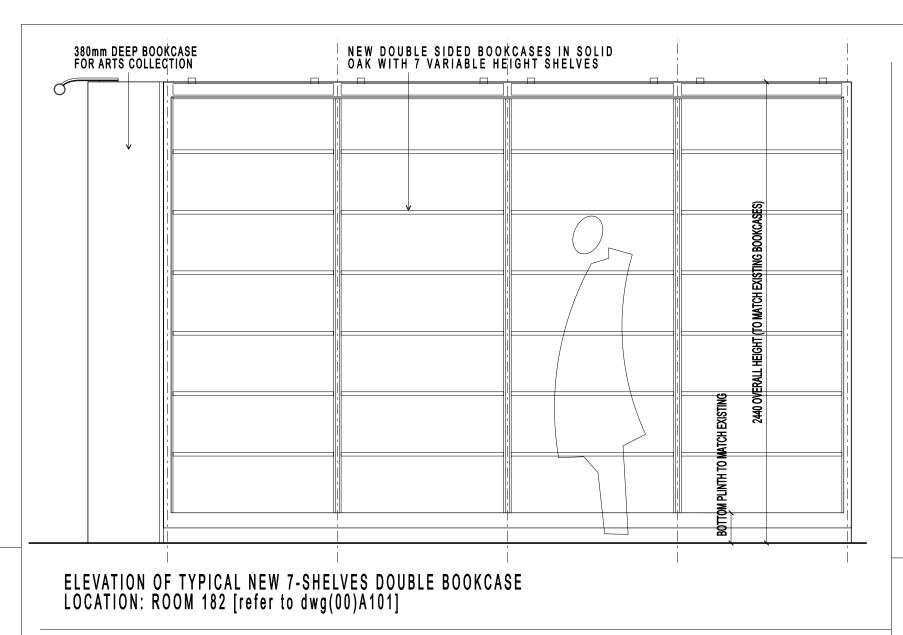


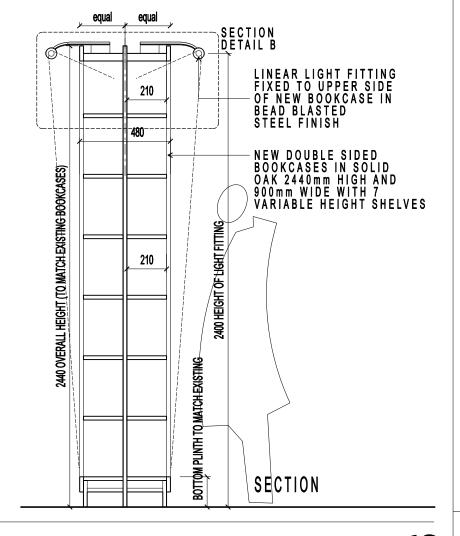

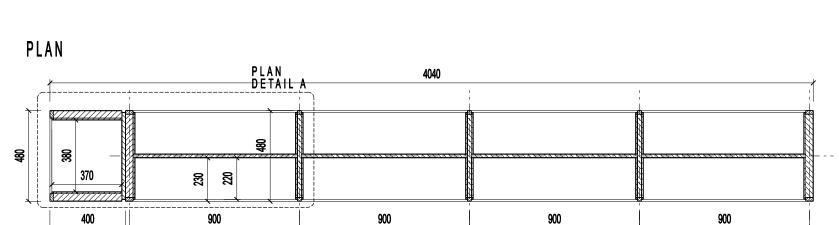

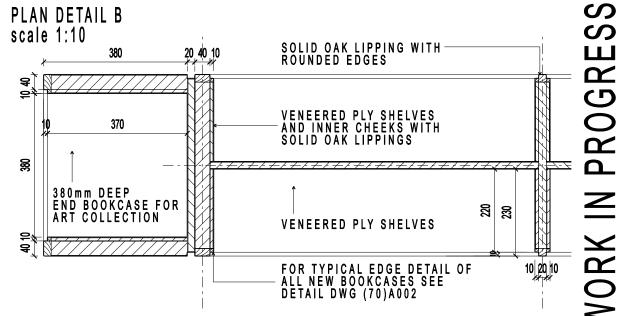

P2001594

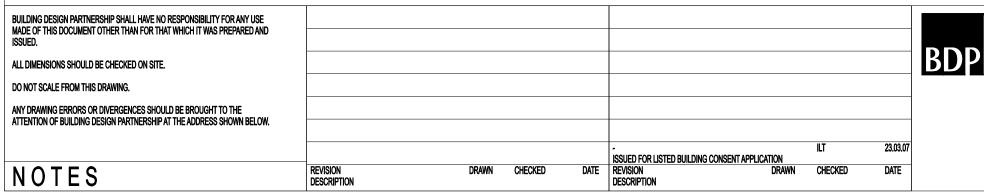

### \_ .... \_ . \_

Building Design Partnership
Architects, Designers and Engineers
16 Brewhouse Yard, Clerkenwell
London, EC1V 4LJ
Tel +44 (0)20 7812 8000
Fax +44 (0)20 7812 8399
www.bdp.co.uk

| PROJECT TITLE                        |                     |  |  |
|--------------------------------------|---------------------|--|--|
| UCL Main Library phase IB            |                     |  |  |
| PROPOSED BOOKCASES DETAILS - SHEET 1 | © A3<br>1:20 & 1:10 |  |  |
|                                      | 15.03.07            |  |  |

(70)A001

