




PROPOSED GROUND FLOOR PLAN
SCALE 1:50 @ A3

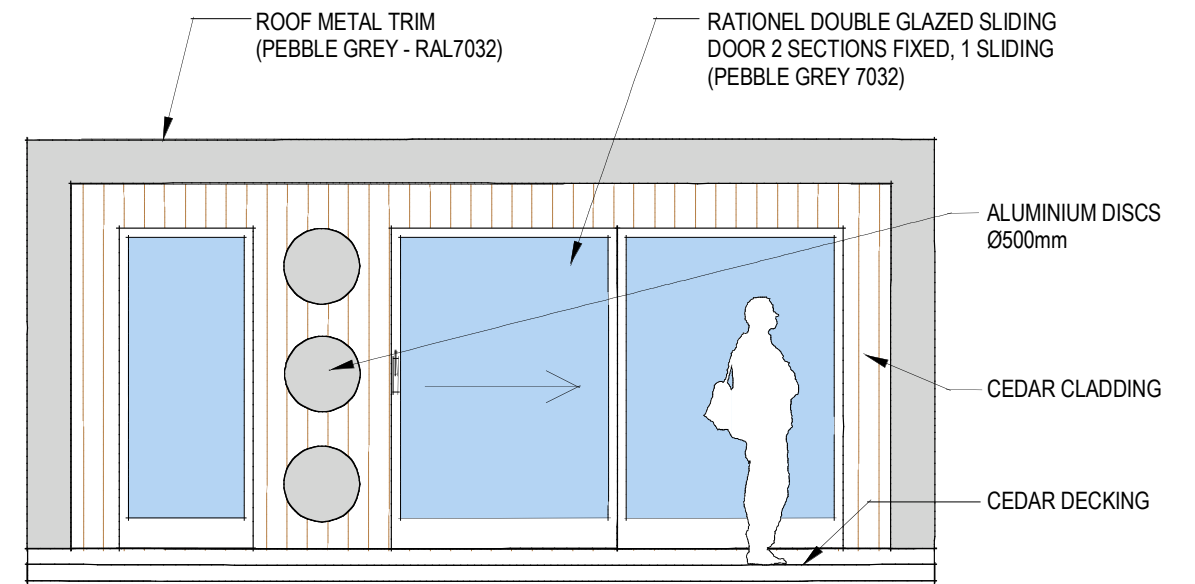

PROPOSED VIEW FROM NORTH
SCALE 1:50 @ A3

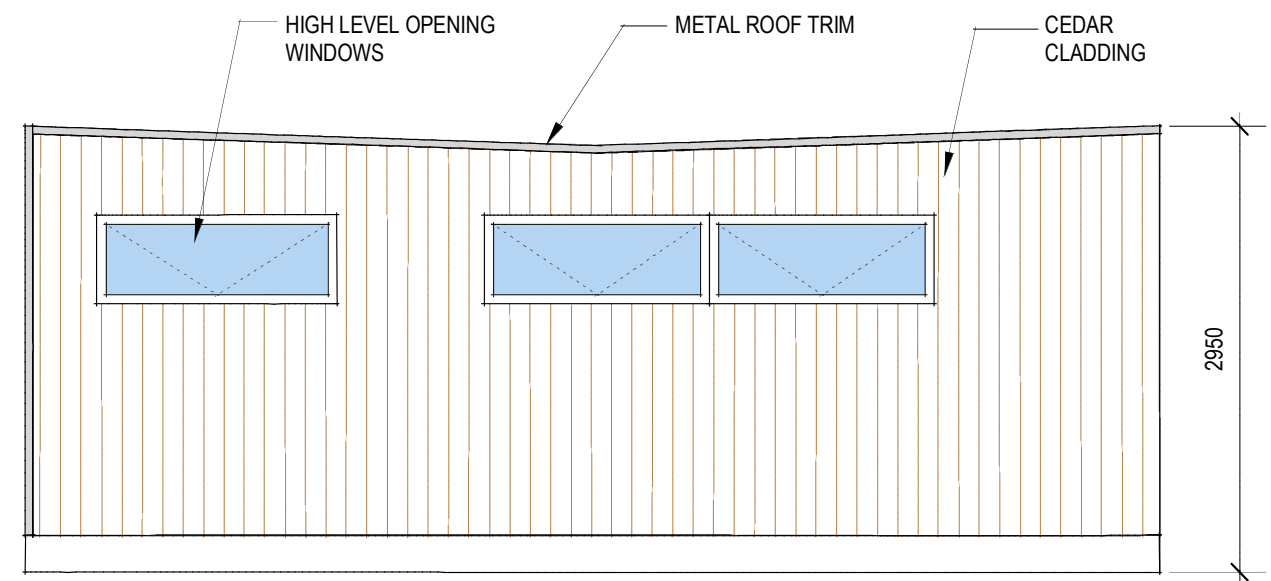

PROPOSED VIEW FROM EAST
SCALE 1:50 @ A3

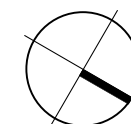

toutlemonde design

All dimensions are in millimetres
All dimensions to be checked on site.
© toutlemonde design

TLM

PROJECT NAME:
VALIK GARDEN PAVILION, 21 ELSWORTHY ROAD, CAMDEN NW3 3DS

DRAWING NAME:
PROPOSED PLAN, NORTH AND EAST ELEVATIONS

REVISION:
-
CONCEPT PLANNING
DETAIL SITE

DWG NO: 102 JOB NUMBER: 0703 SCALE: 1:50 @ A3 DATE: FEBRUARY 2007 DRAWN BY: HDP

t +44 20 8891 0655 | e info@tldm-design.com | www.tldm-design.com