


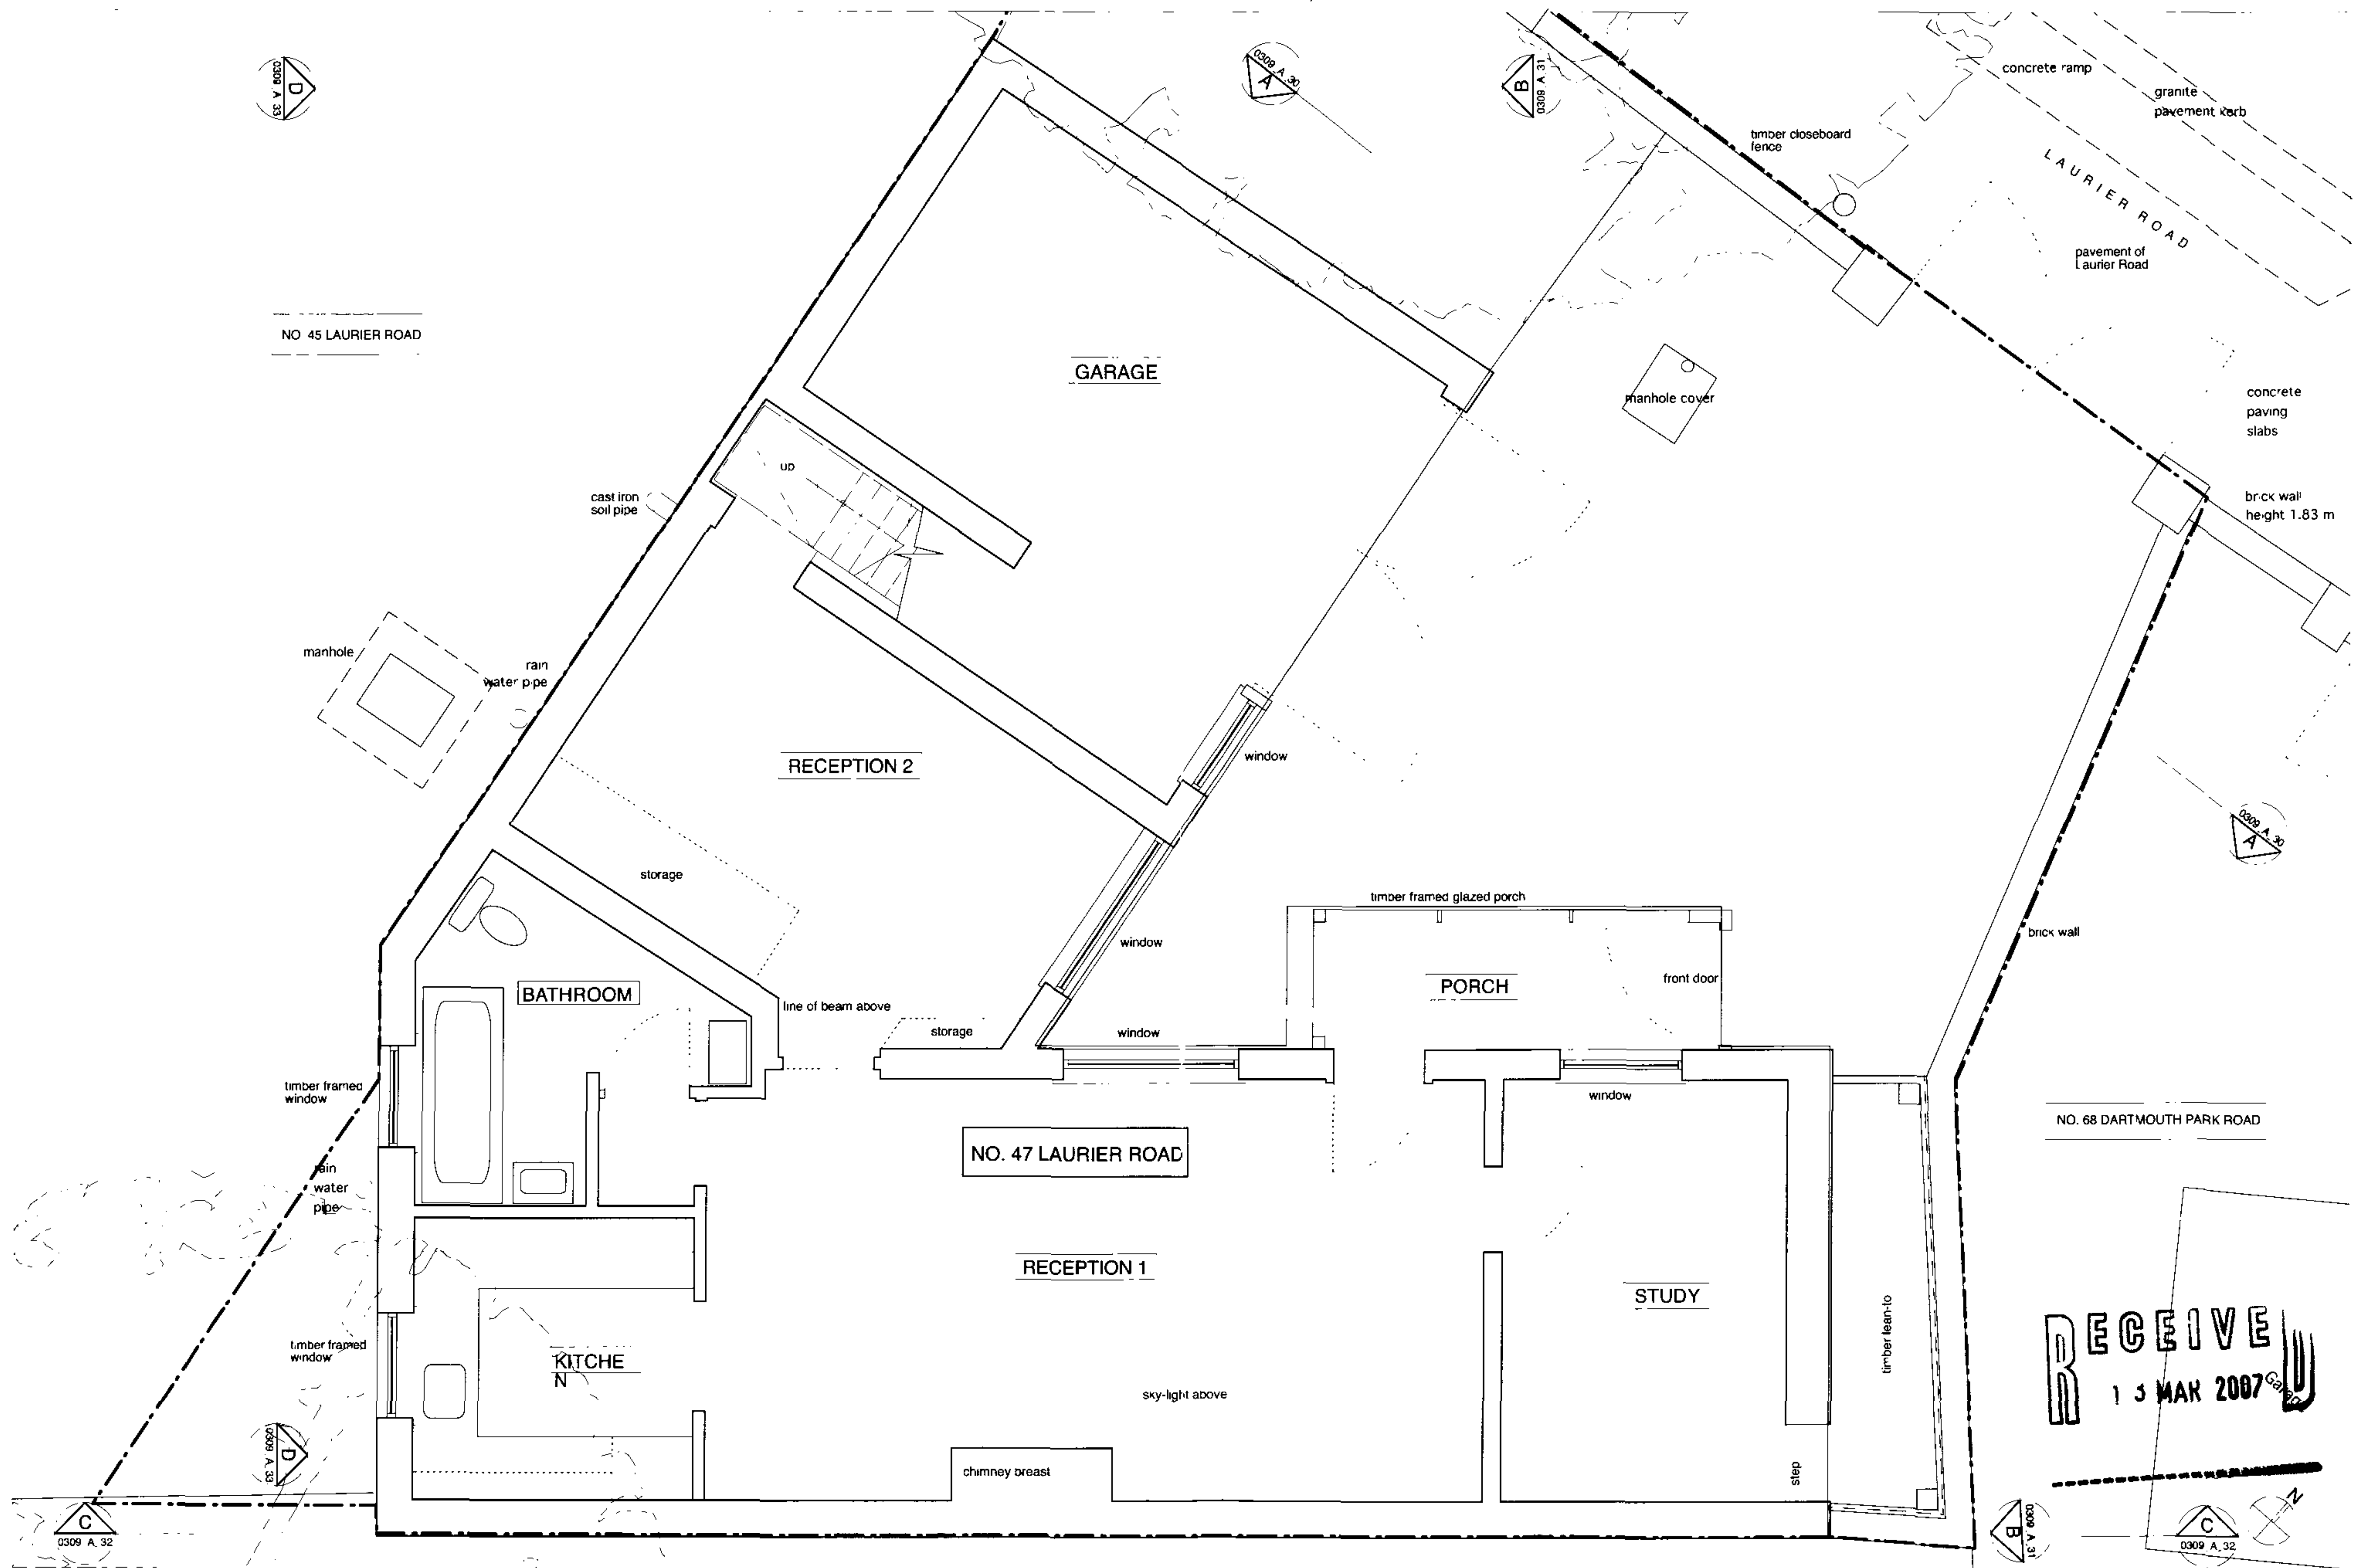

RECEIVE
13 MAR 2007

REVISION		NOTES		NIALL McLAUGHLIN ARCHITECTS	
Rev A	06/12/05	Issued for planning		LINTON HOUSE	30-31 HIGHLAND ROAD LONDON SW6 1HS Tel: 020 7066 9170 Fax: 020 7486 9171
Rev B	09/03/07	Issued for planning		JOB	47 LAURIER ROAD, DARTMOUTH PARK DRAWING EXISTING GROUND FLOOR PLAN
				CLIENT	SAM AND ANDREW GRIEVE
				SCALE	1:50 @ A3
				DATE	14/07/04
				DRAWING NUMBER	0309 LX 01B