


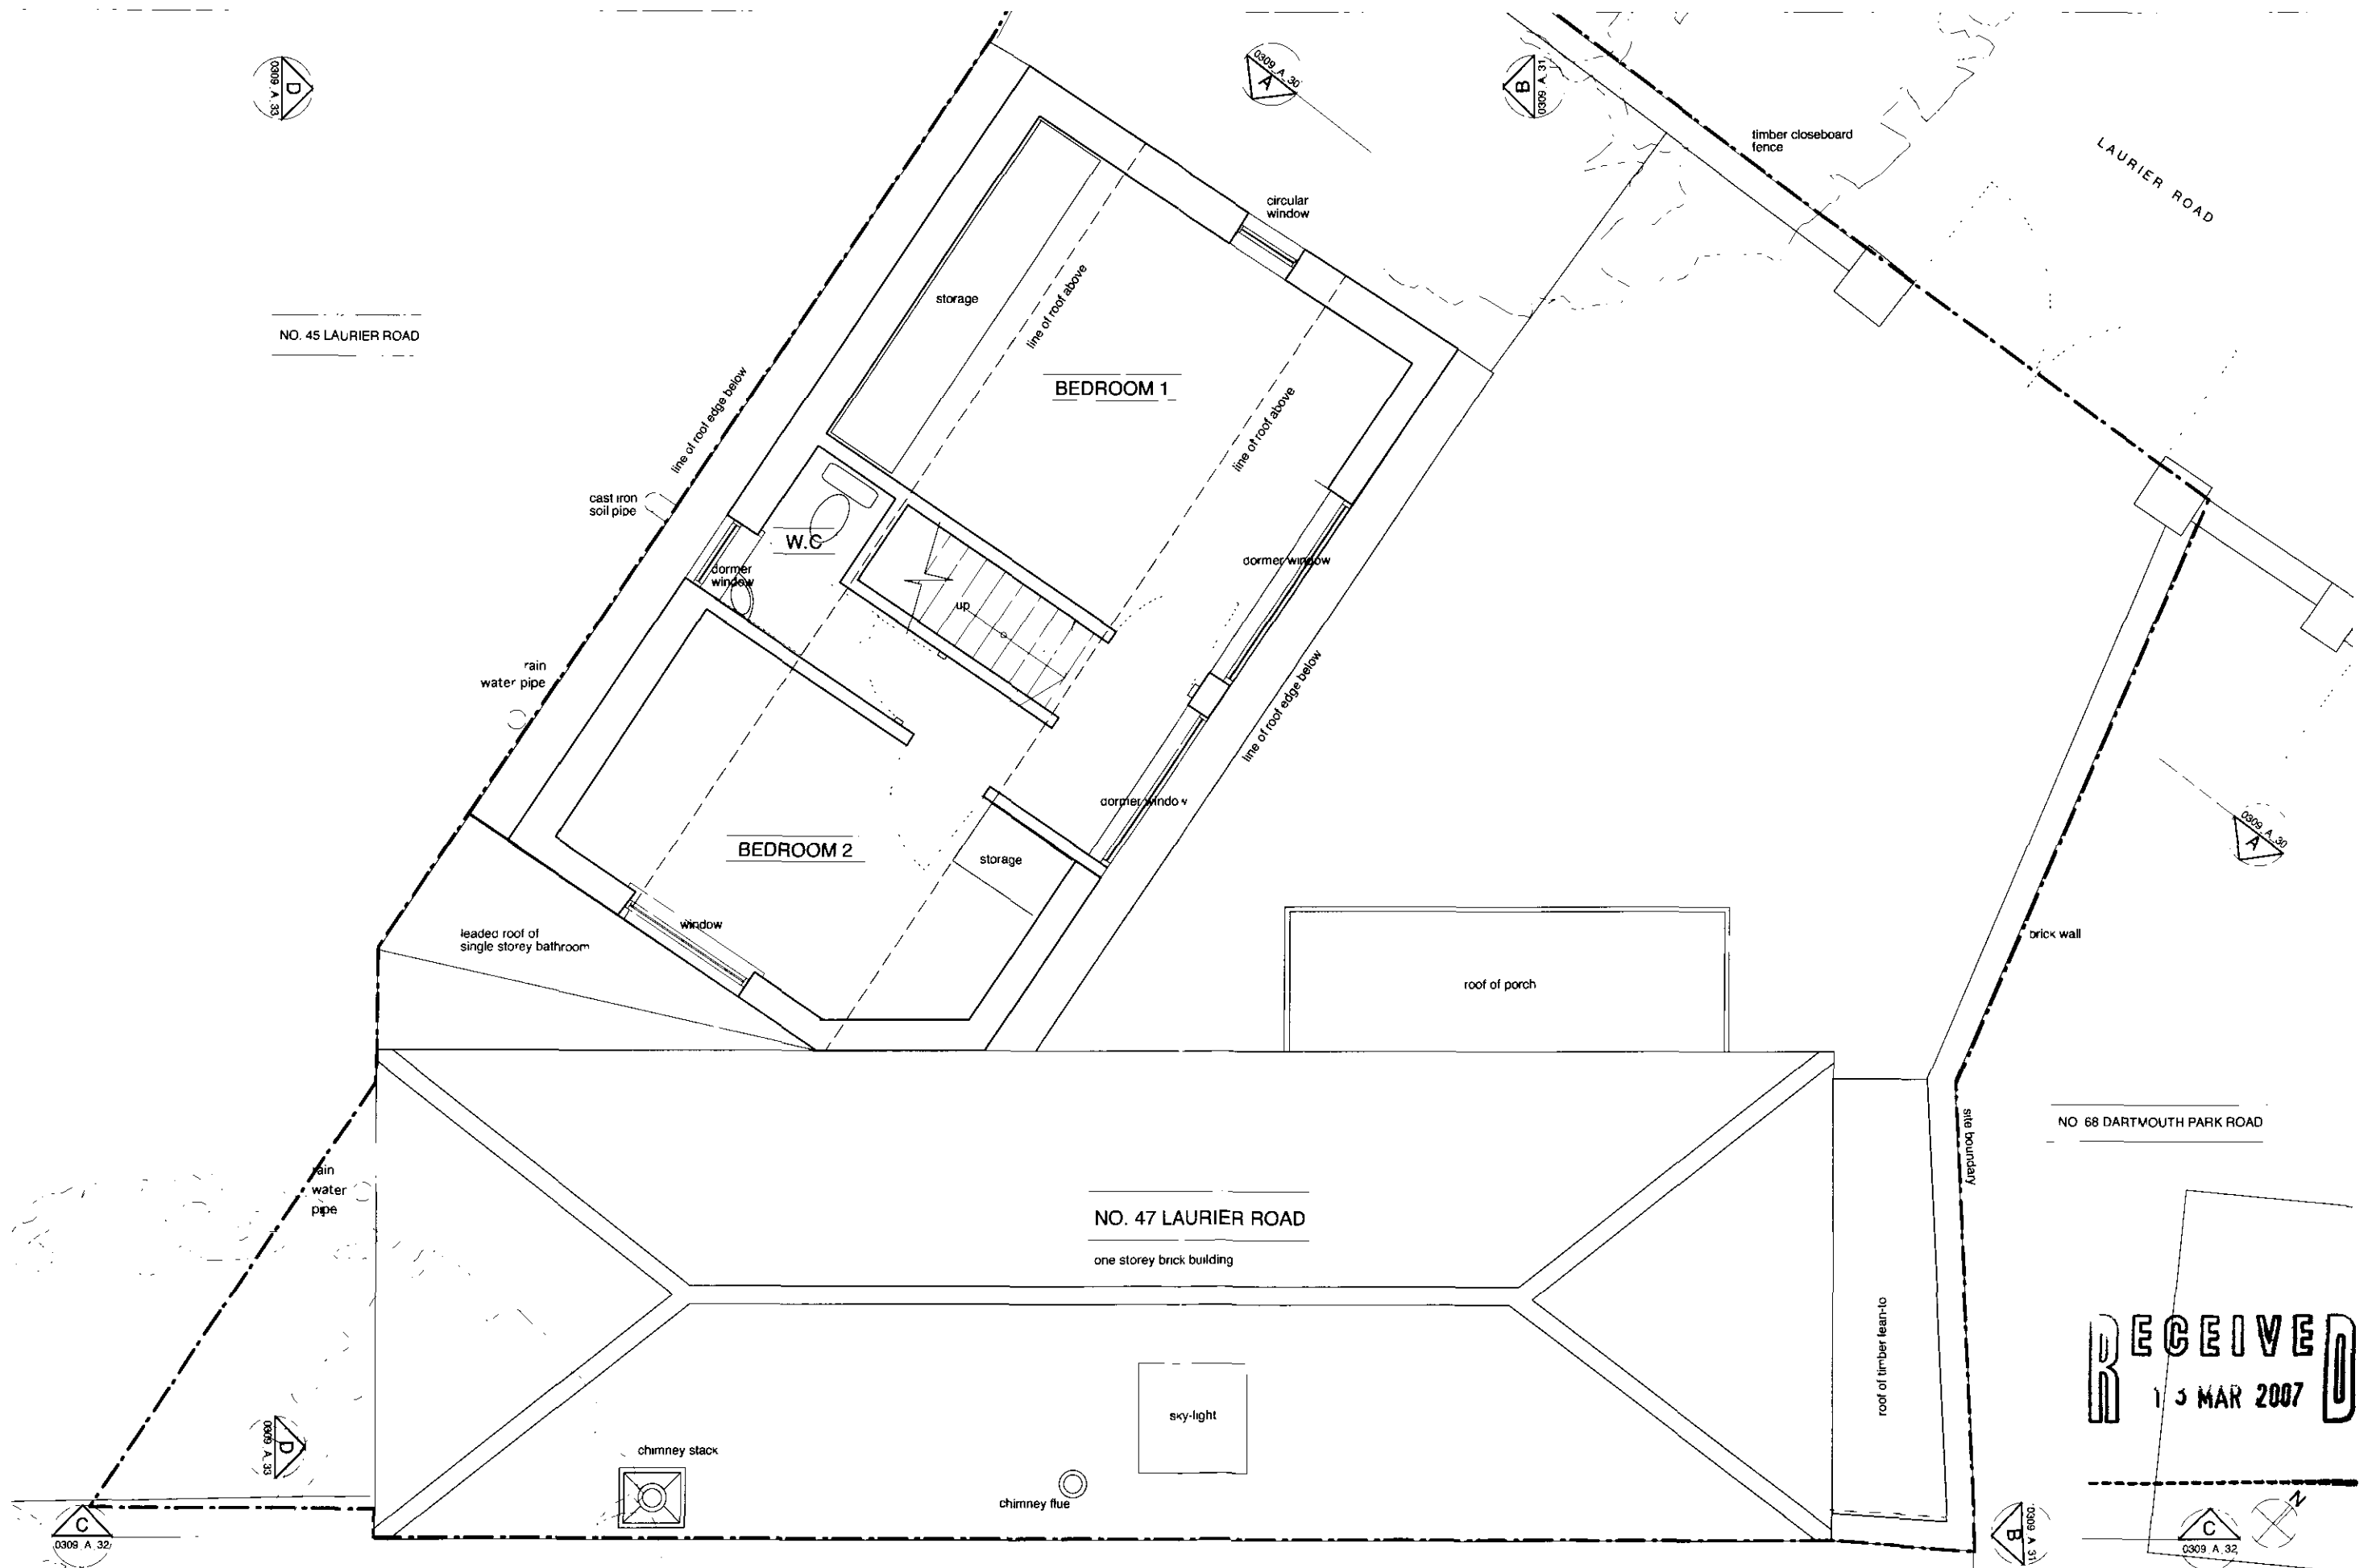

REVISION		NOTES		NIALL MCLAUGHLIN ARCHITECTS	
Rev A	08.12.05	Issued for planning		LINTON HOUSE	20-21 HERRING ROAD LONDON SW16 1TB Tel: 020 7466 9170 Fax: 020 7466 9171
Rev B	09.03.07	Issued for planning		JOB	47 LAURIER ROAD DARTMOUTH PARK DRAWING EXISTING FIRST FLOOR PLAN
				CLIENT	SAM AND ANDREW GRIEVE
				SCALE	1:50 @ A3
				DATE	14.07.04
				DRAWING NUMBER	0309-LX-02B