


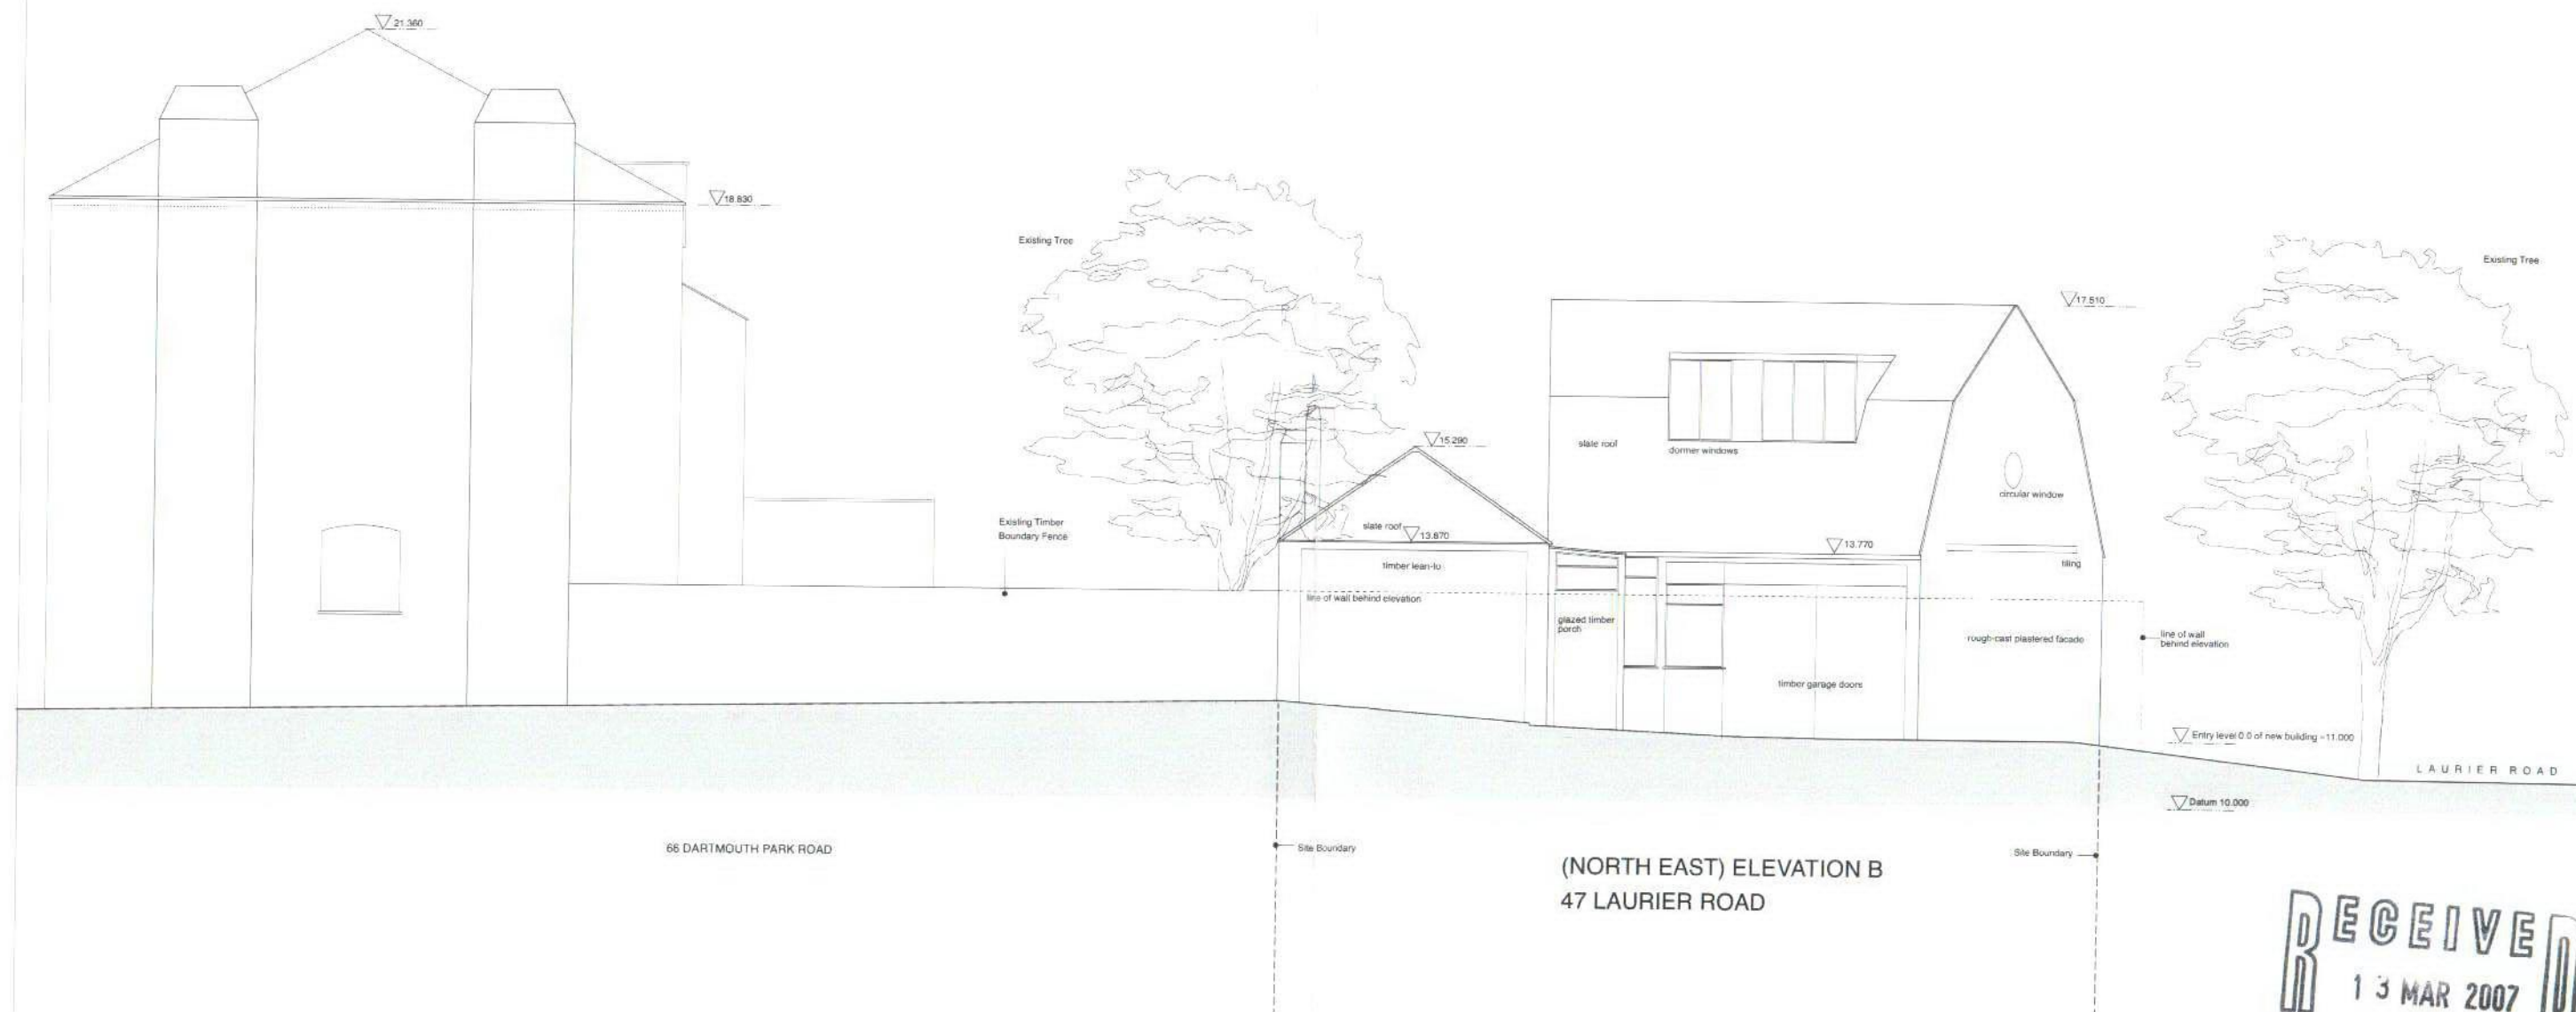

HEIGHTS OTHER THAN THOSE SHOWN ARE ASSUMED

REVISION	NOTES	NIALL MCLAUGHLIN ARCHITECTS
Rev A: 09.12.05: Issued for planning	• Dimensioned drawings only. Do not scale - use figured dimensions only	LITTON HOUSE 30-31 HIGHGATE ROAD LONDON NW5 1HS Tel: 020 7486 9170 Fax: 020 7486 9171
Rev B: 03.02.06: Issued for planning	• All drawings are to be read in conjunction with the Architect's specification	JOB: 47 LAURIER ROAD, DARTMOUTH PARK DRAWING: EXISTING NORTH EAST ELEVATION B IN CONTEXT
Rev C: 09.03.07: Issued for planning	• All dimensions to be checked on site prior to commencement of any work and/or preparation of any shop drawings.	CLIENT: SAM AND ANDREW GRIEVE
	• All co-ordinates, levels, dimensions and discrepancies are to be reported to the architect immediately	SCALE: 1:100 @ A3 / 1:50 @ A1
		DATE: 14.07.04 DRAWING NUMBER: 0309-A-31 C