


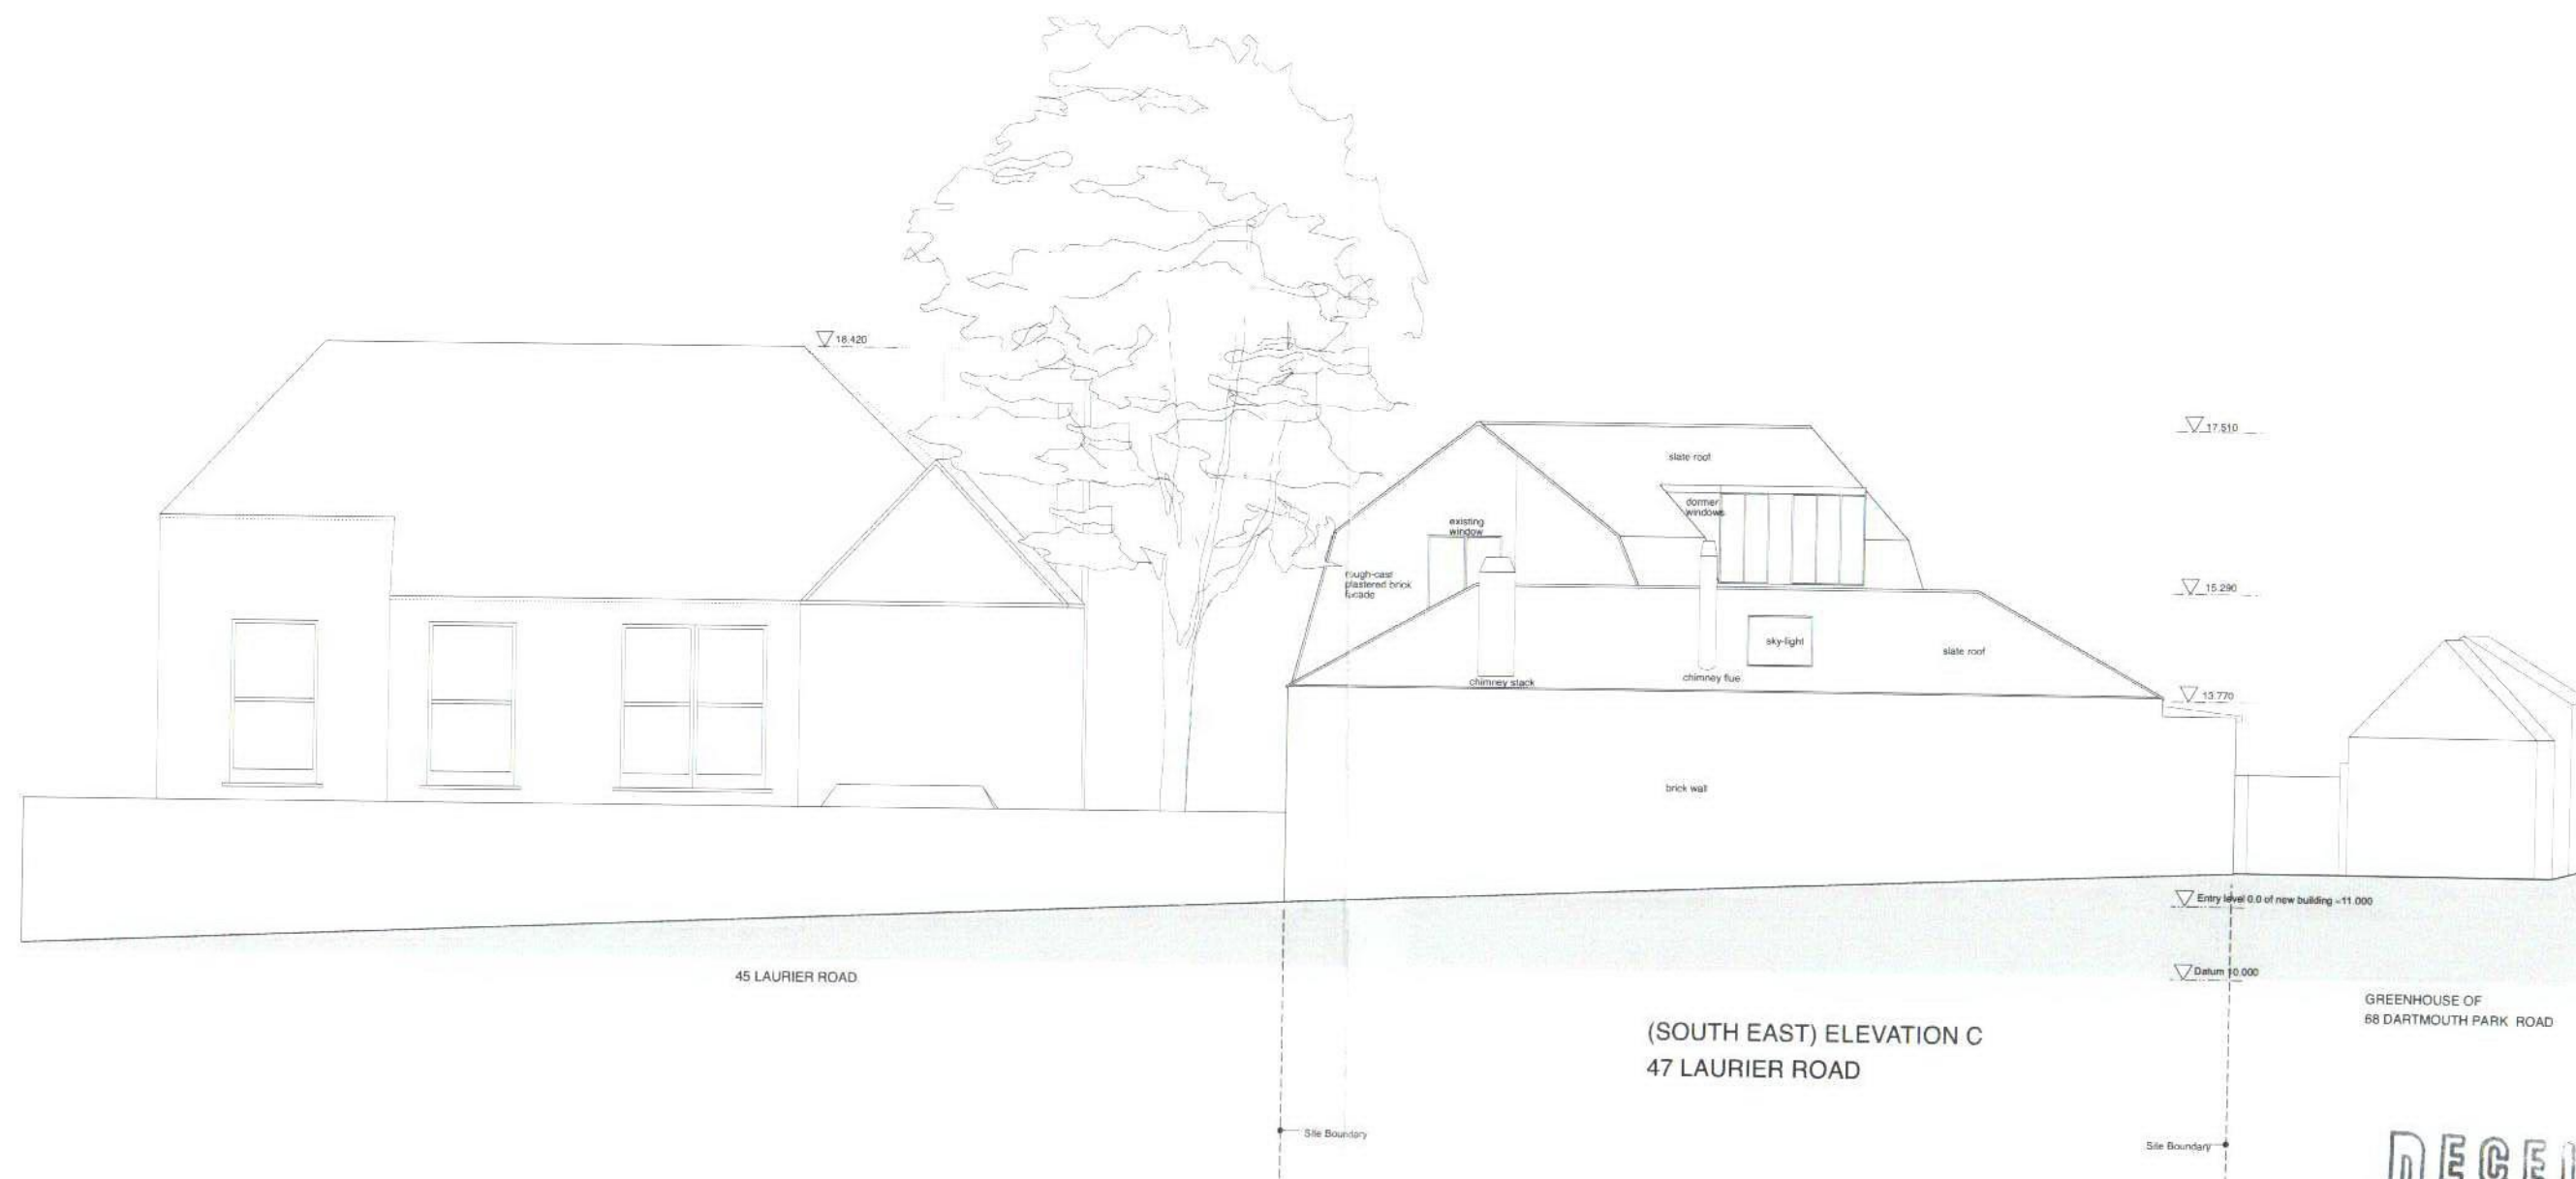

RECEIVED
13 MAR 2007

HEIGHTS OTHER THAN THOSE SHOWN ARE ASSUMED

REVISION		NOTES		NIALL MCLAUGHLIN ARCHITECTS	
Rev A: 06.12.05: Issued for planning		• Dimensioned drawings only. Do not scale - use figured dimensions only		LINTON HOUSE 30-41 HIGHGATE ROAD LONDON NW5 1PS Tel: 020 7485 9170 Fax: 020 7485 9171	
Rev B: 03.02.06: Issued for planning		• All drawings are to be read in conjunction with the Architect's specification		JOB: 47 LAURIER ROAD, DARTMOUTH PARK	DRAWING: EXISTING SOUTH EAST ELEVATION C IN CONTEXT
Rev C: 09.03.07: Issued for planning		• All dimensions to be checked on site prior to commencement of any work and/or preparation of any shop drawings		CLIENT: SAM AND ANDREW GRIEVE	
		• All co-ordinates, levels, dimensions and discrepancies are to be reported to the architect immediately		SCALE: 1:50 @ A1 / 1:100 @ A3	
				DATE: 14.07.04	DRAWING NUMBER: 0309-A-32 C