


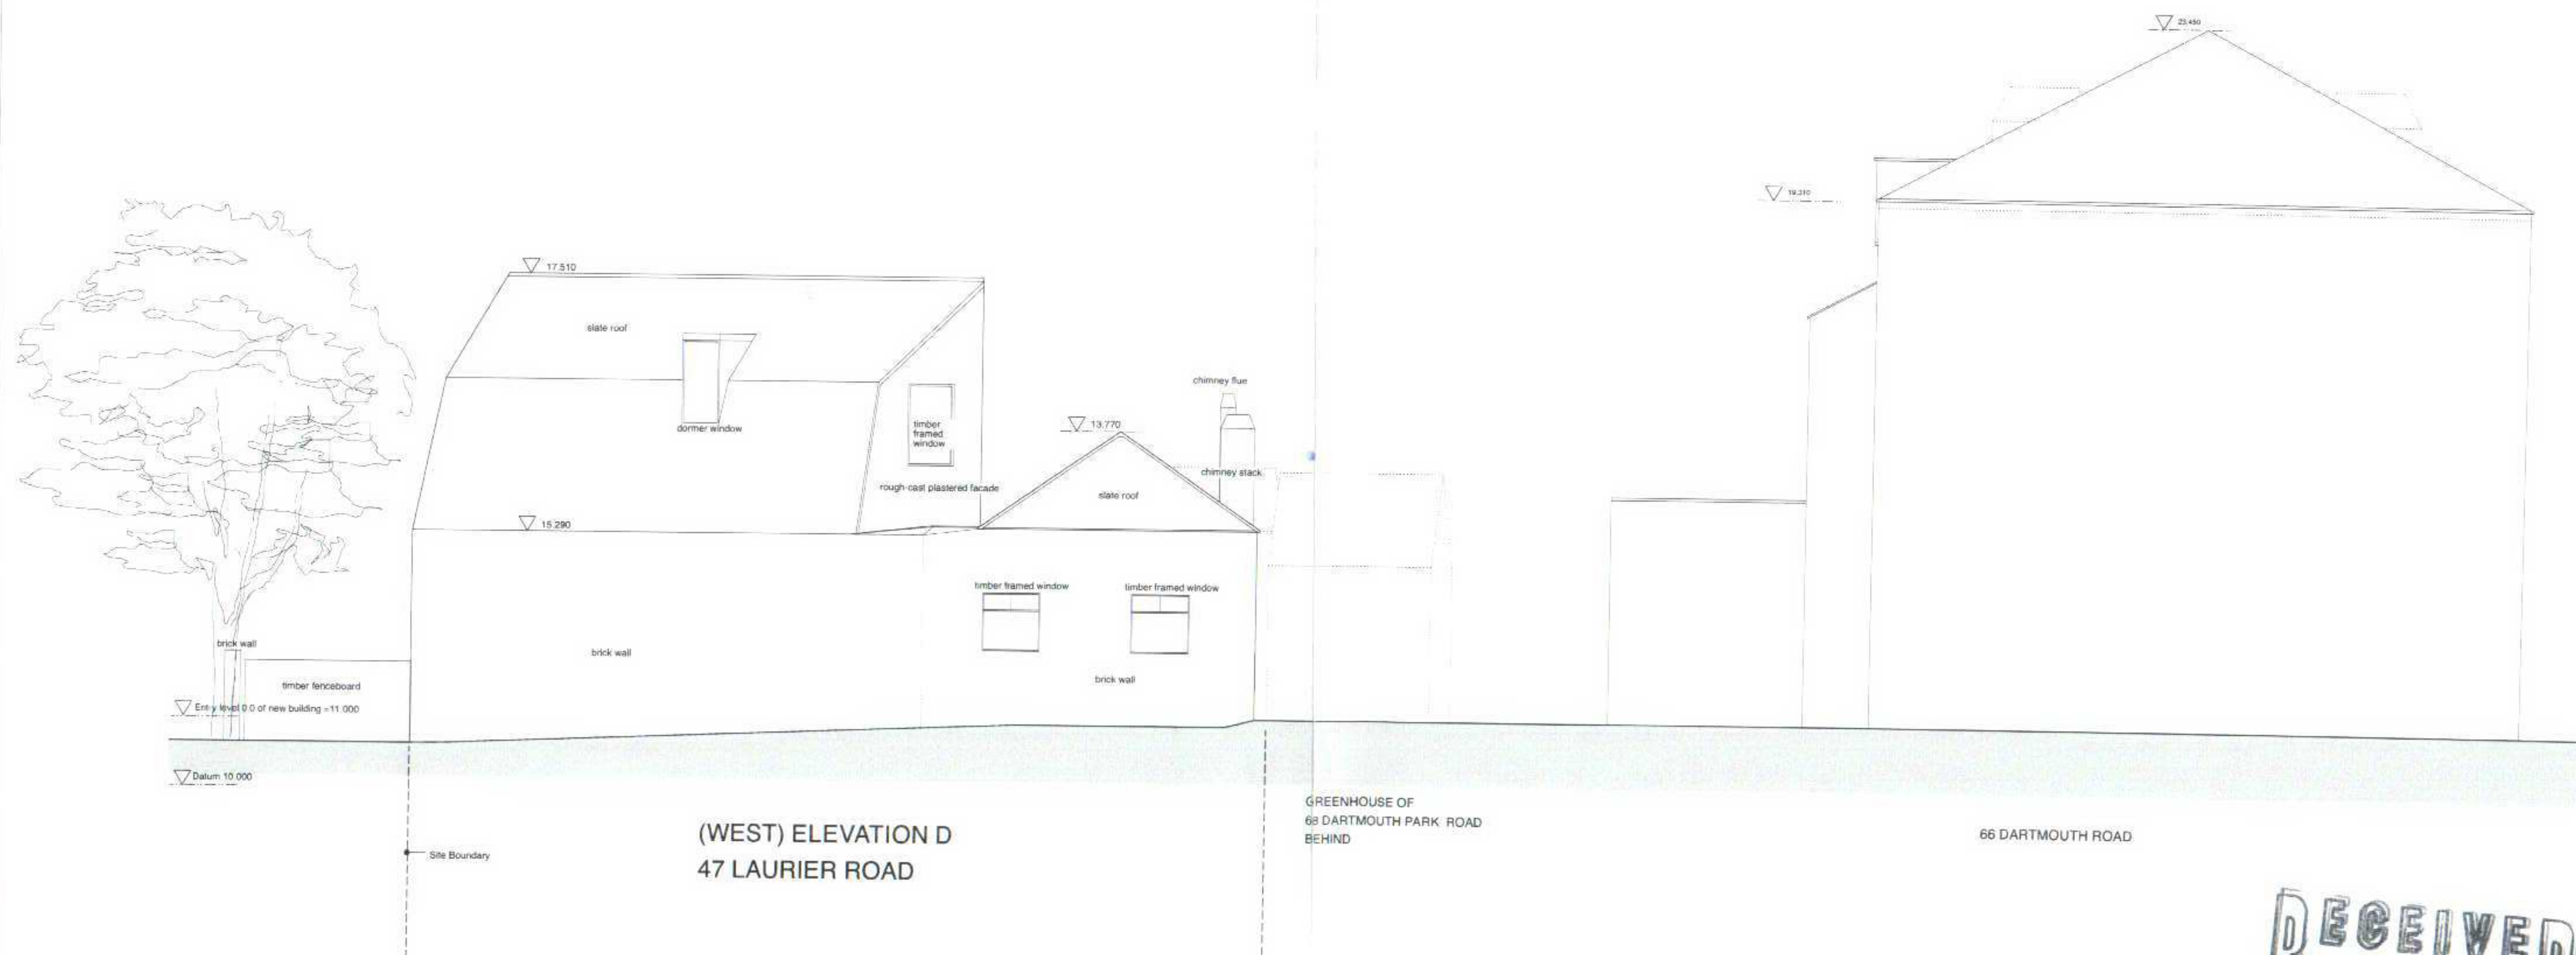

RECEIVED
13 MAR 2007

HEIGHTS OTHER THAN THOSE SHOWN ARE ASSUMED

REVISION		NOTES		NIALLA MCLAUGHLIN ARCHITECTS	
Rev A: 06.12.05: Issued for planning		• Dimensioned drawings only. Do not scale - use figures dimensions only		LINTON HOUSE 26-61 HIGHGATE ROAD LONDON NW5 1HS	TEL: 020 7486 9170 FAX: 020 7486 9171
Rev B: 09.03.07: Issued for planning		• All drawings are to be read in conjunction with the Architect's specification		JOB: 47 LAURIER ROAD, DARTMOUTH PARK	DRAWING: EXISTING WEST ELEVATION D IN CONTEXT
		• All dimensions to be checked on site prior to commencement of any works and/or preparation of any shop drawings		CLIENT: SAM AND ANDREW GRIEVE	
		• All co-ordinates, levels, dimensions and discrepancies are to be reported to the architect immediately		SCALE: 1:100 @ A3 1:150 @ A1	
				DATE: 14.07.04	DRAWING NUMBER: 0302-A-33 B