


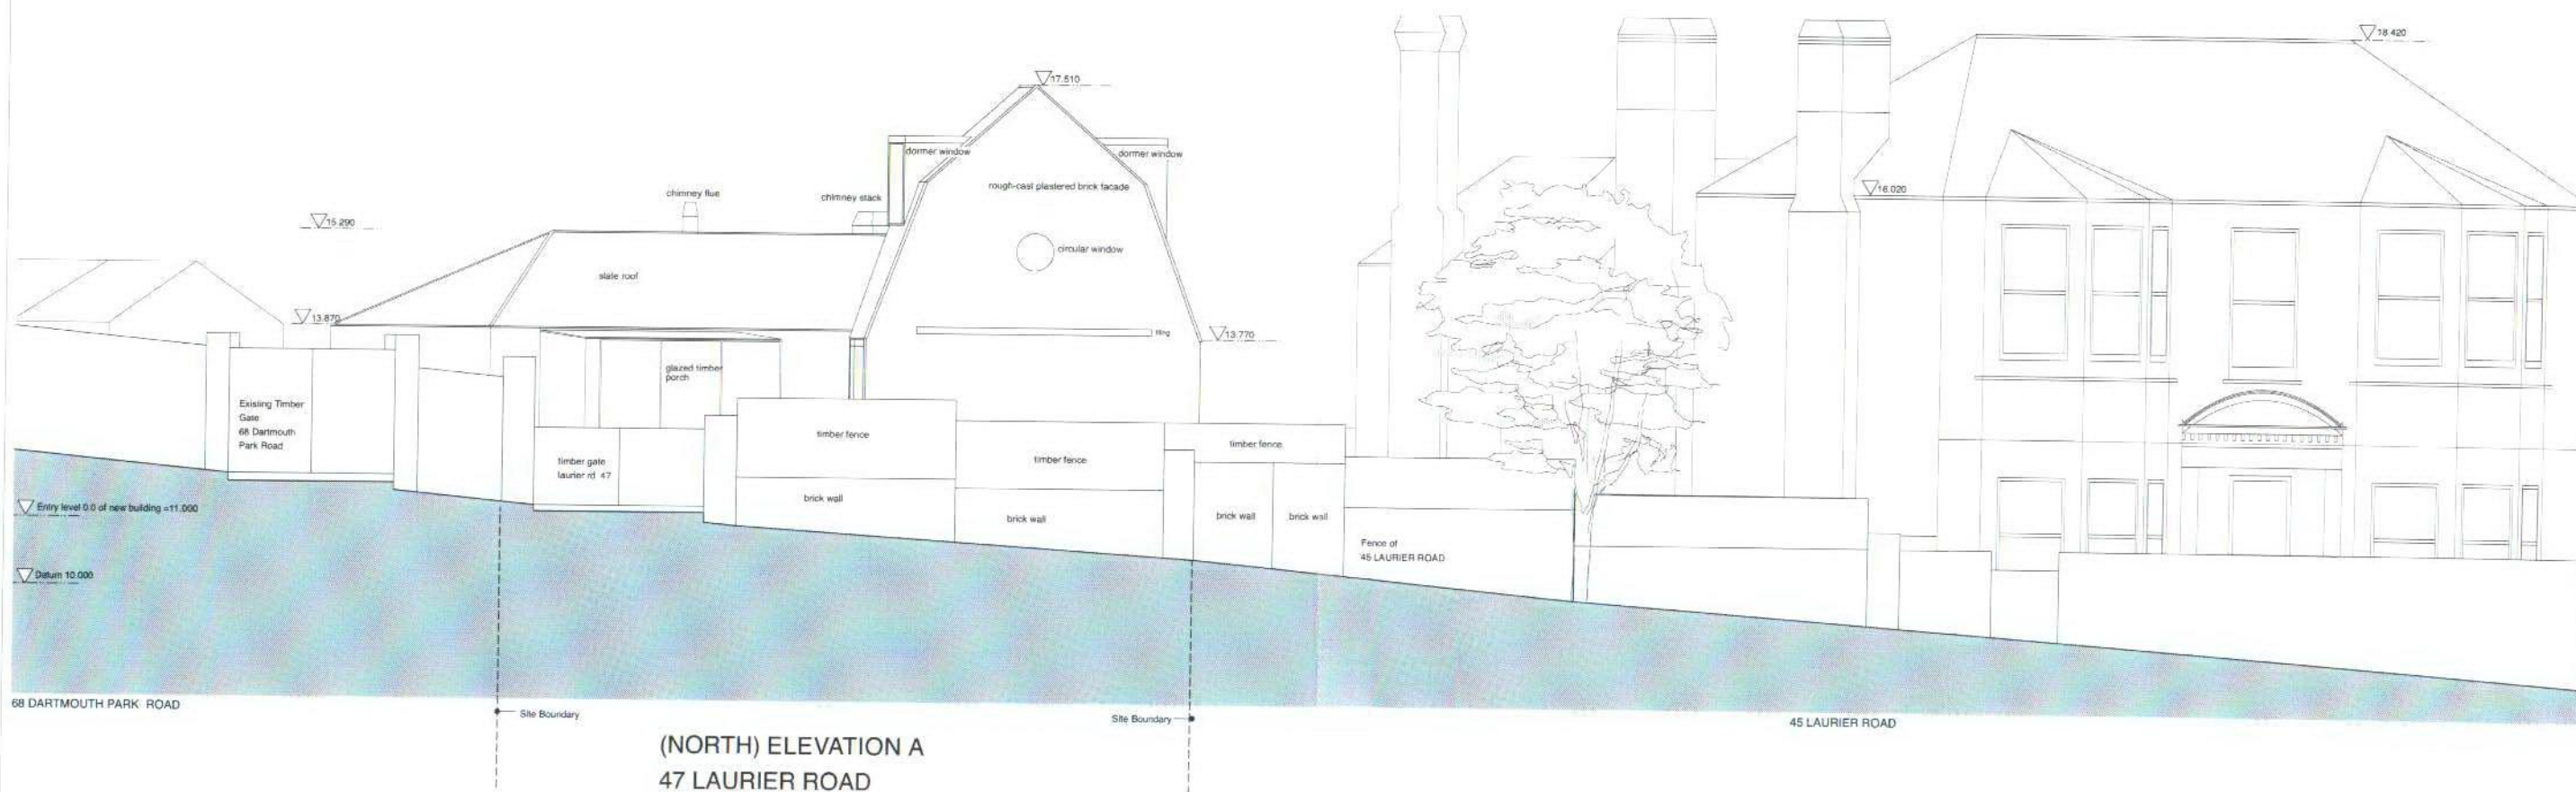

RECEIVED
13 MAR 2007

HEIGHTS OTHER THAN THOSE SHOWN ARE ASSUMED

REVISION		NOTES		NIAL MCLAUGHLIN ARCHITECTS	
Rev A: 06.12.05	Issued for planning			LINTON HOUSE	38-41 HIGHGATE ROAD LONDON N19 5NR Tel: 020 7488 9170 Fax: 020 7488 9171
Rev B: 09.03.07	Issued for planning			JOB:	47 LAURIER ROAD, DARTMOUTH PARK. DRAWING: EXISTING NORTH ELEVATION A IN CONTEXT
				CLIENT:	SAM AND ANDREW GRIEVE
				SCALE:	1:50 @ A1 / 1:100 @ A3
				DATE:	14.07.04
					DRAWING NUMBER 0309-A-30 B