


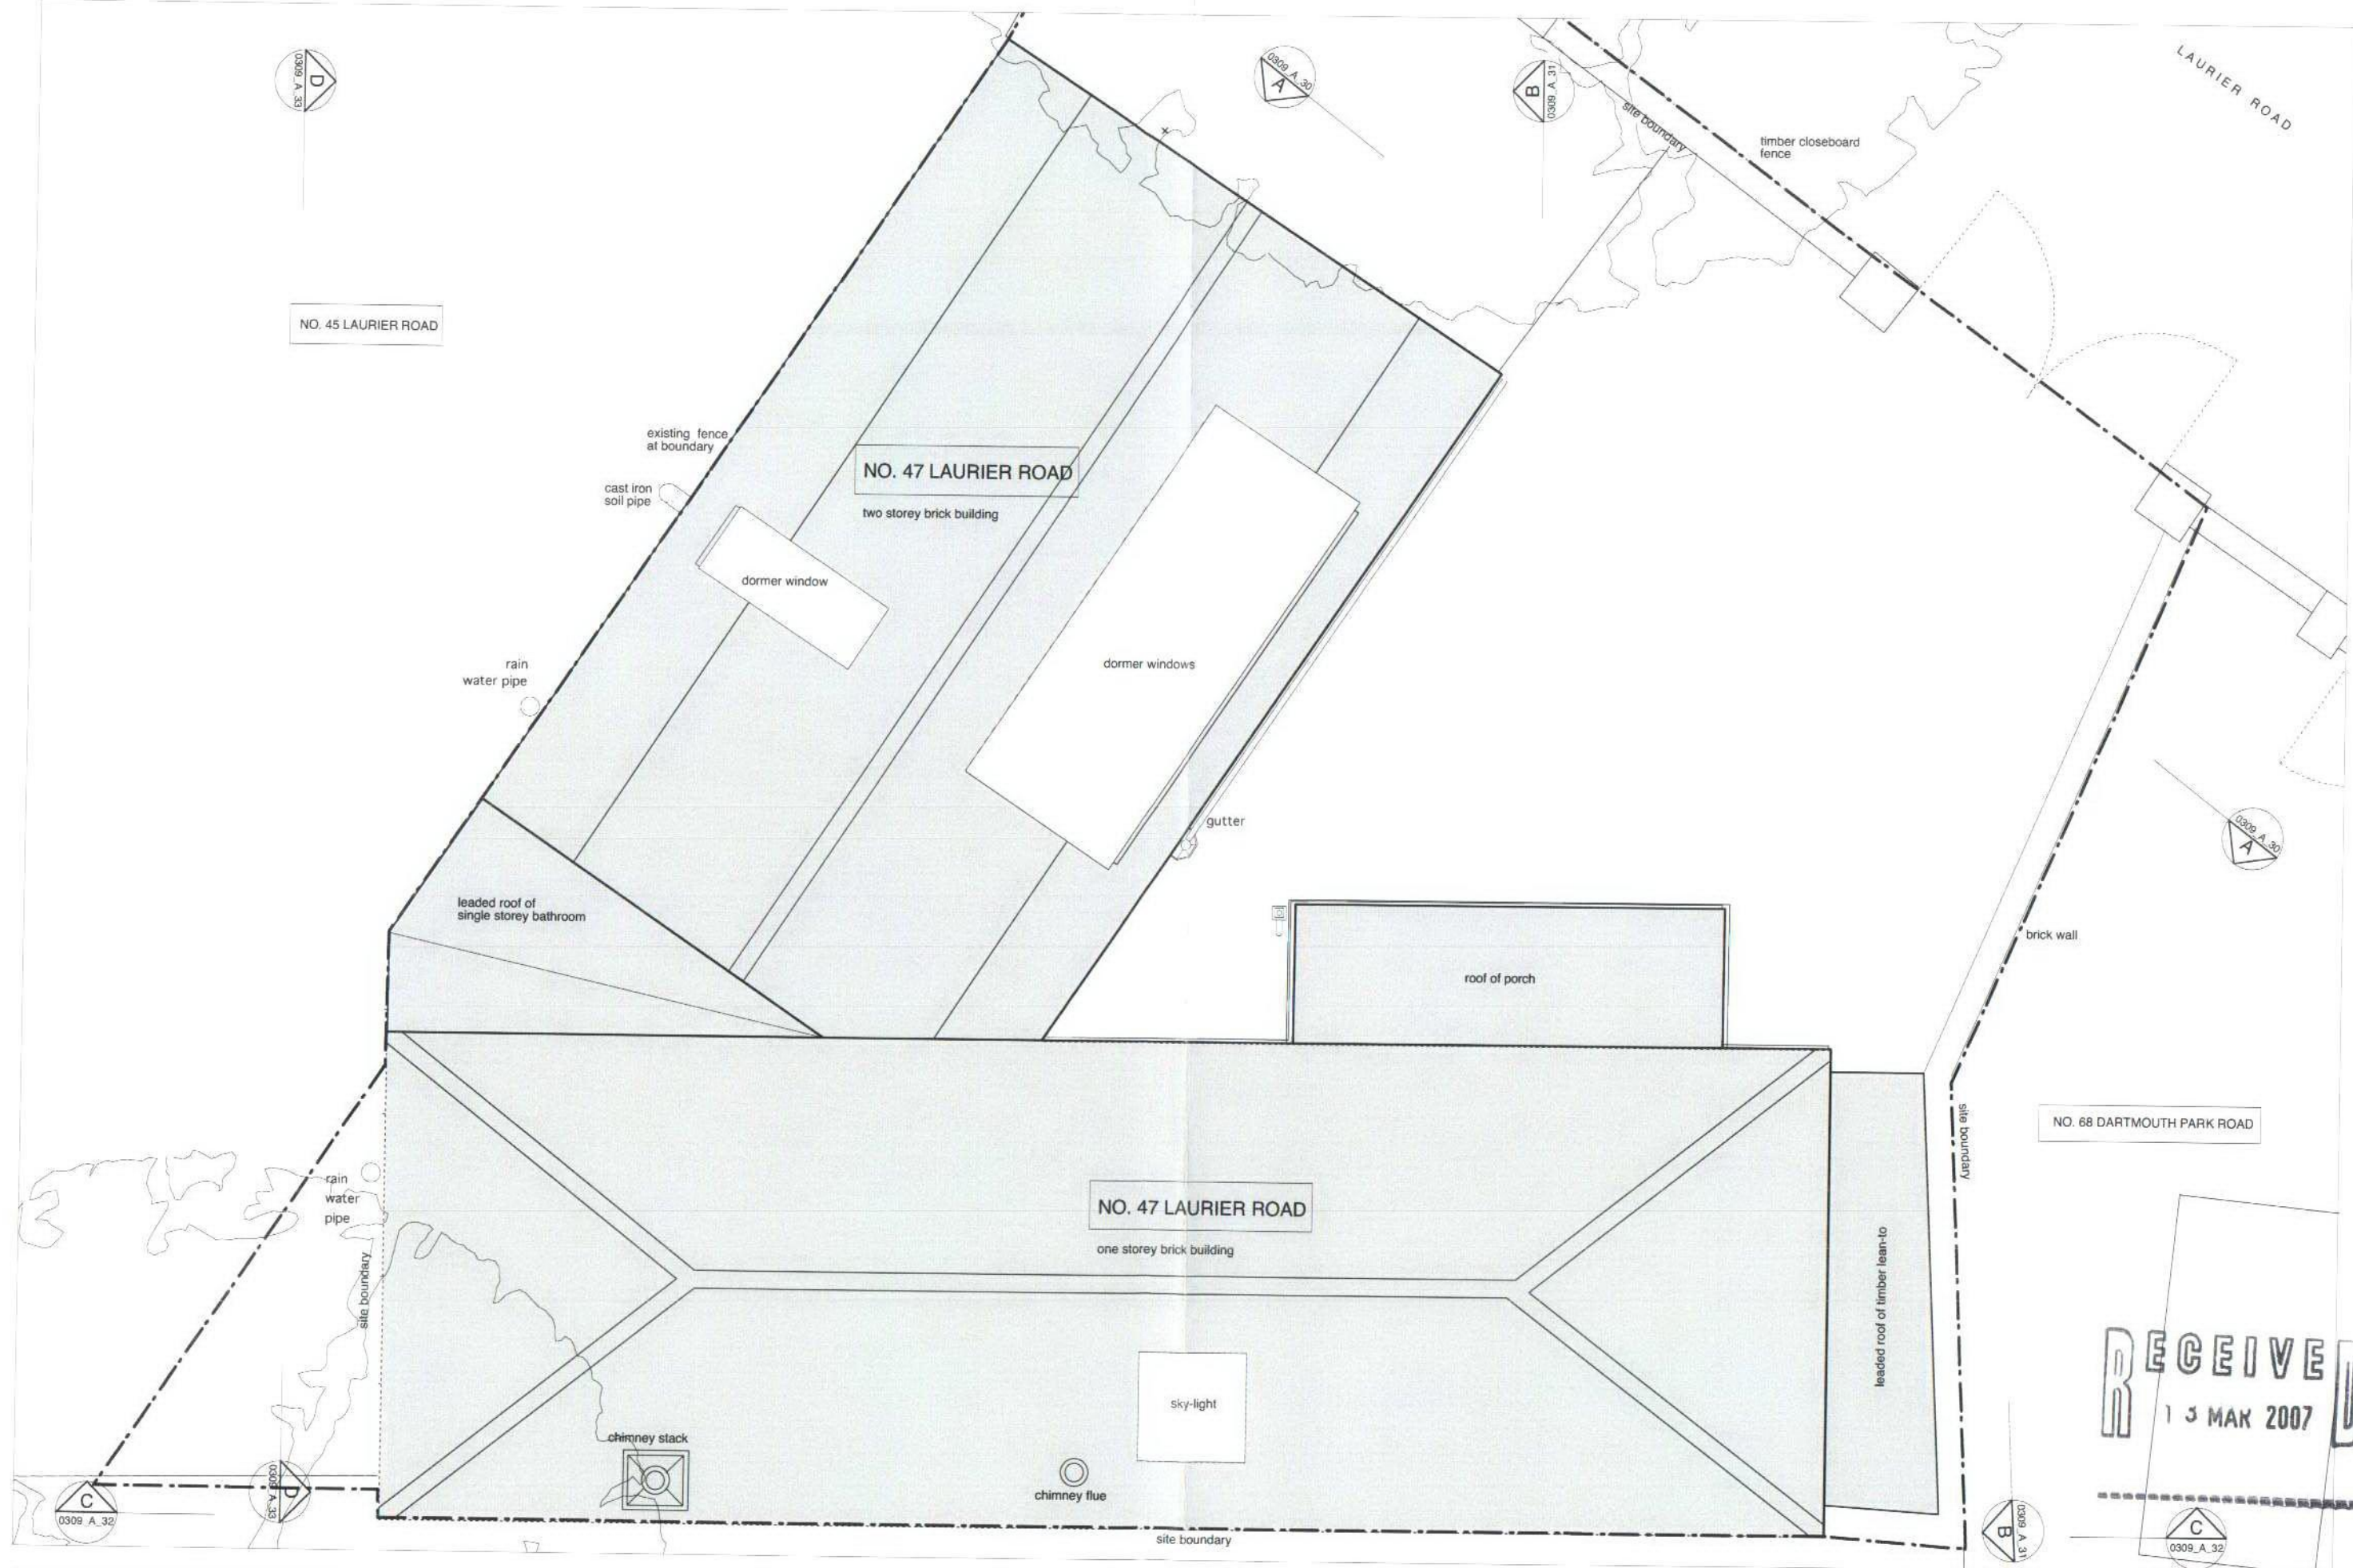

REVISION		NOTES		NIALL MCLAUGHLIN ARCHITECTS	
Rev A: 06.12.05: issued for planning		- Dimensioned drawings only. Do not scale - use figured dimensions only		LITTON HOUSE 39-41 HIGHGATE ROAD LONDON NW5 1SB Tel: 020 7488 9179 Fax: 020 7488 9171	
Rev B: 09.03.07: issued for planning		- All drawings are to be read in conjunction with the Architect's specification		JOB: 47 LAURIER ROAD, DARTMOUTH PARK	DRAWING: EXISTING ROOF PLAN
		- All dimensions to be checked on site prior to commencement of any works and/or preparation of any shop drawings.		CLIENT: SAM AND ANDREW GRIEVE	
		- All co-ordinates, levels, dimensions and discrepancies are to be reported to the architect immediately		SCALE: 1:50 @ A3	
				DATE: 14.07.04	DRAWING NUMBER: 0309-EX-03B