


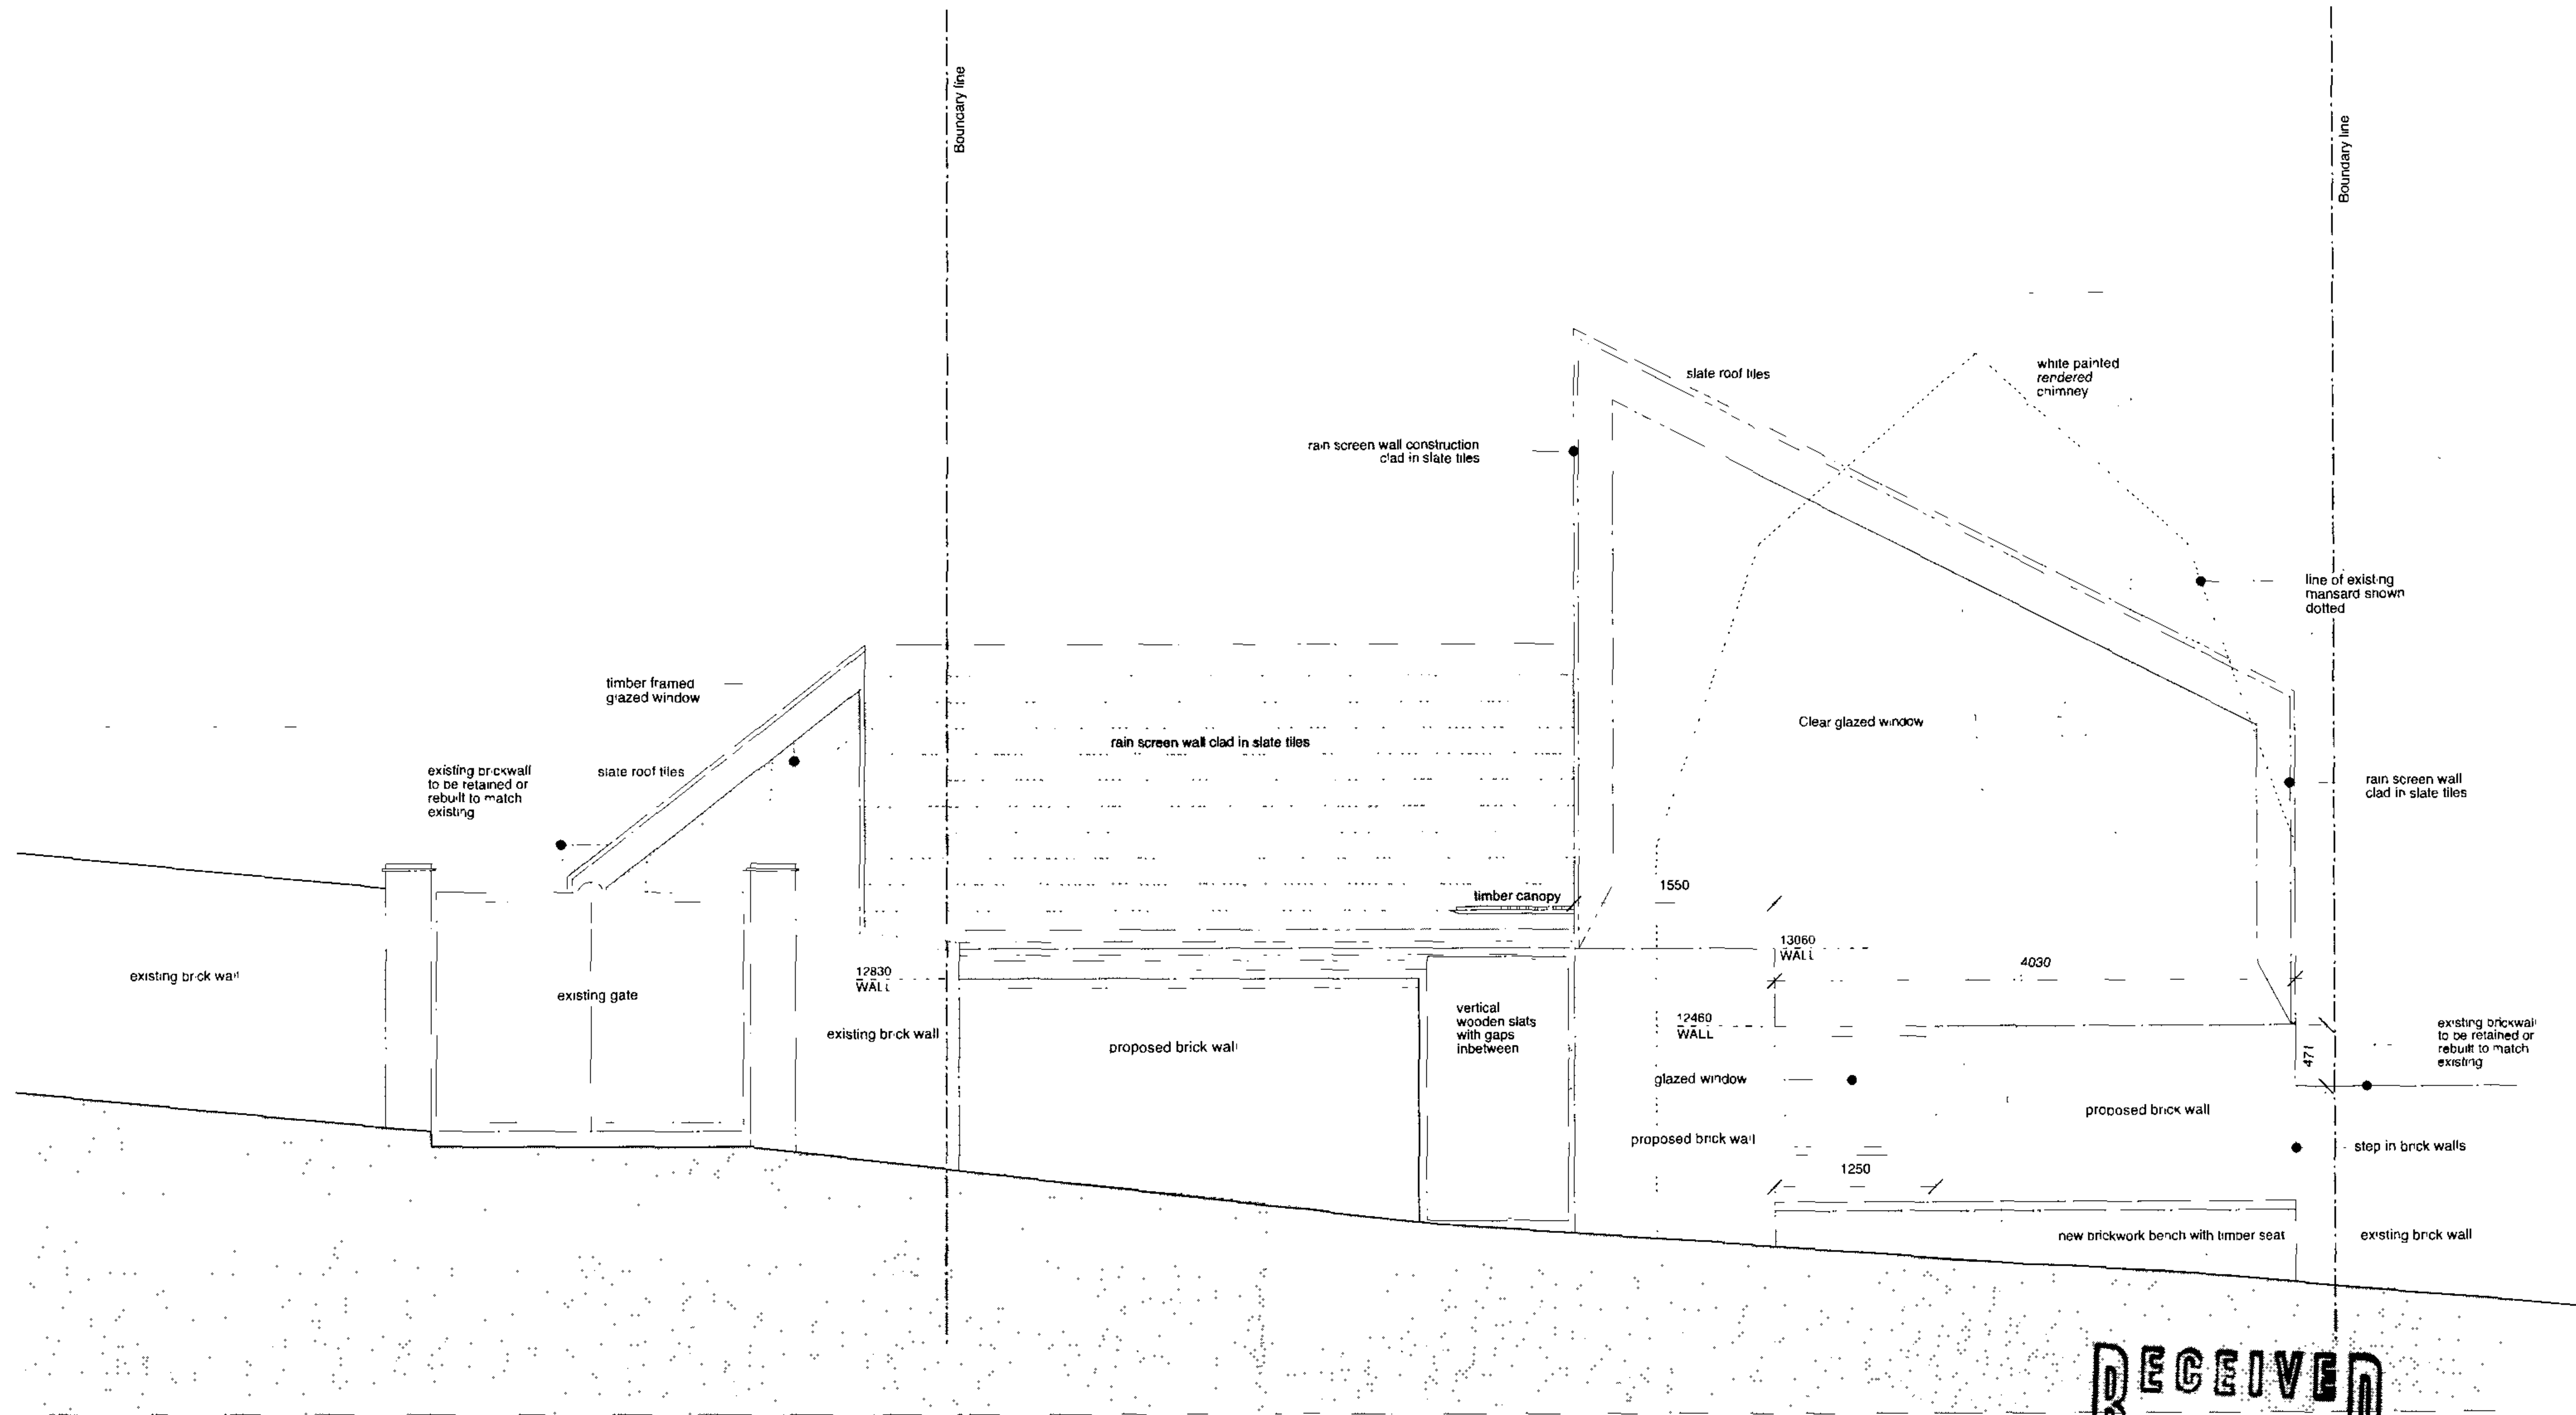

North Elevation

RECEIVED
13 MAR 2007

Key	Revision		NIALL MCLAUGHLIN ARCHITECTS
	A: 26.08.05 Amendments following client comments. B: 03.10.05 Rooflight added to Street Elevation. Height of rear block amended. C: 11.10.05 Amendments following client comments. D: 04.11.05 Drawings amended to reflect model and planning requirements. E: 17.11.05 Issued to OS and Planning consultant for information. F: 08.12.05 Issued for planning. G: 17.02.06 Issued for planning. H: 21.12.06 minor amendments shown. Issued to planners for information. I: 09.03.07 Issued for planning.	• Dimensioned drawings only. Do not scale - use figured dimensions only. • All drawings are to be read in conjunction with the Architect's specification. • All dimensions to be checked on site prior to commencement of any works and/or preparation of any shop drawings. • All color notes, levels, dimensions and discrepancies are to be reported to the architect immediately.	JOB: 47 LAURIER ROAD, DARTMOUTH PARK CLIENT: SAM AND ANDREW GRIEVE SCALE: 1:50 @ A3 DATE: 20.09.05 DRAWING: PROPOSED STREET ELEVATION CC REFERENCE: 0300_P_005 REVISION: 1 39 - 51 Highgate Road London NW5 1RS UK T: +44 (0) 20 7485 9170 F: +44 (0) 20 7485 9171 E: info@n-mclaughlin.com W: www.n-mclaughlin.com