


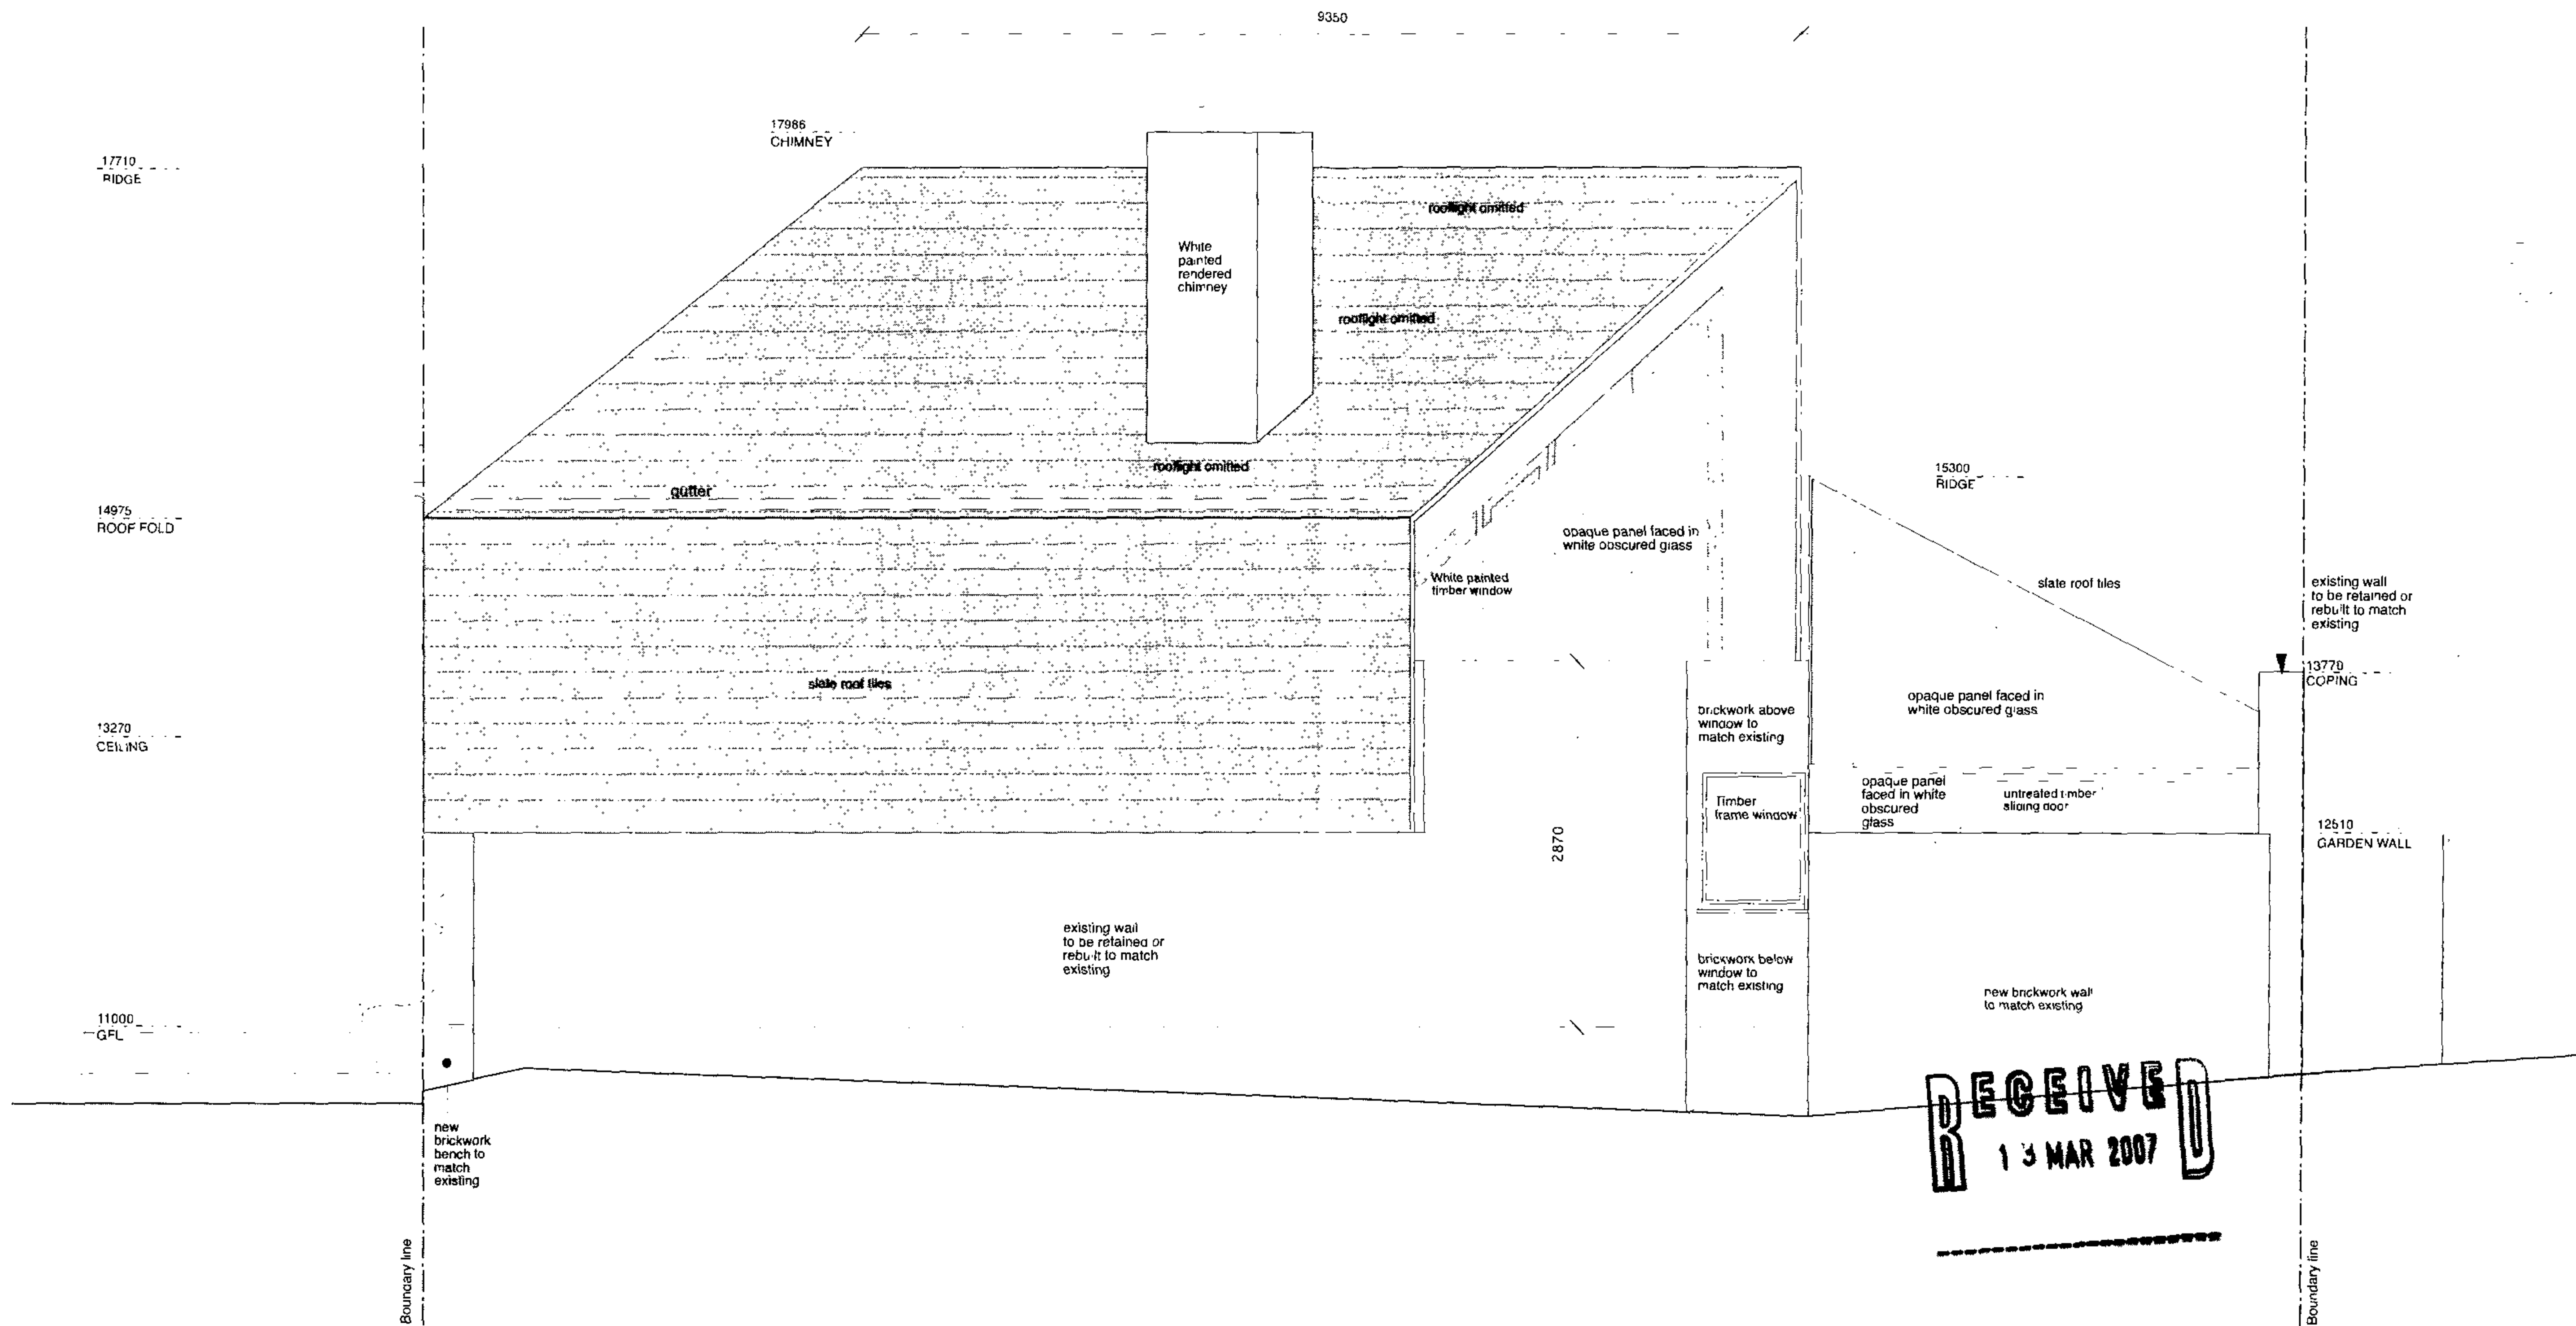

West Elevation

Key	Revision		
	A 09 11 05 Issued to client for information B 17 11 05 Issued to QS and Planning consultant for information C 08 12 05 Issued for planning D 03 02 06 Issued for planning E 21 12 06 minor amendments shown issued to planners for information F 19 02 07 Issued to planners for information G 09 03 07 Issued to planners	- Dimensioned drawings only. Do not scale - use figured dimensions only - All drawings are to be read in conjunction with the Architects specification - All dimensions are to be checked on site prior to commencement of any works and/or preparation of any shop drawings - All co-ordinates, levels, dimensions and discrepancies are to be reported to the architect immediately	JOB: 47 LAURIER ROAD, DARTMOUTH PARK CLIENT: SAM AND ANDREW GRIEVE 39 - 51 Highgate Road London NW5 1RS UK T: +44 (0) 20 7485 9170 F: +44 (0) 20 7485 9171 E: info@naimclaughlin.com W: www.naimclaughlin.com SCALE: 1:50 @ A3 DATE: 20 09 05 DRAWING: PROPOSED ELEVATION DD REFERENCE: 0309_P_007 REVISION: G