


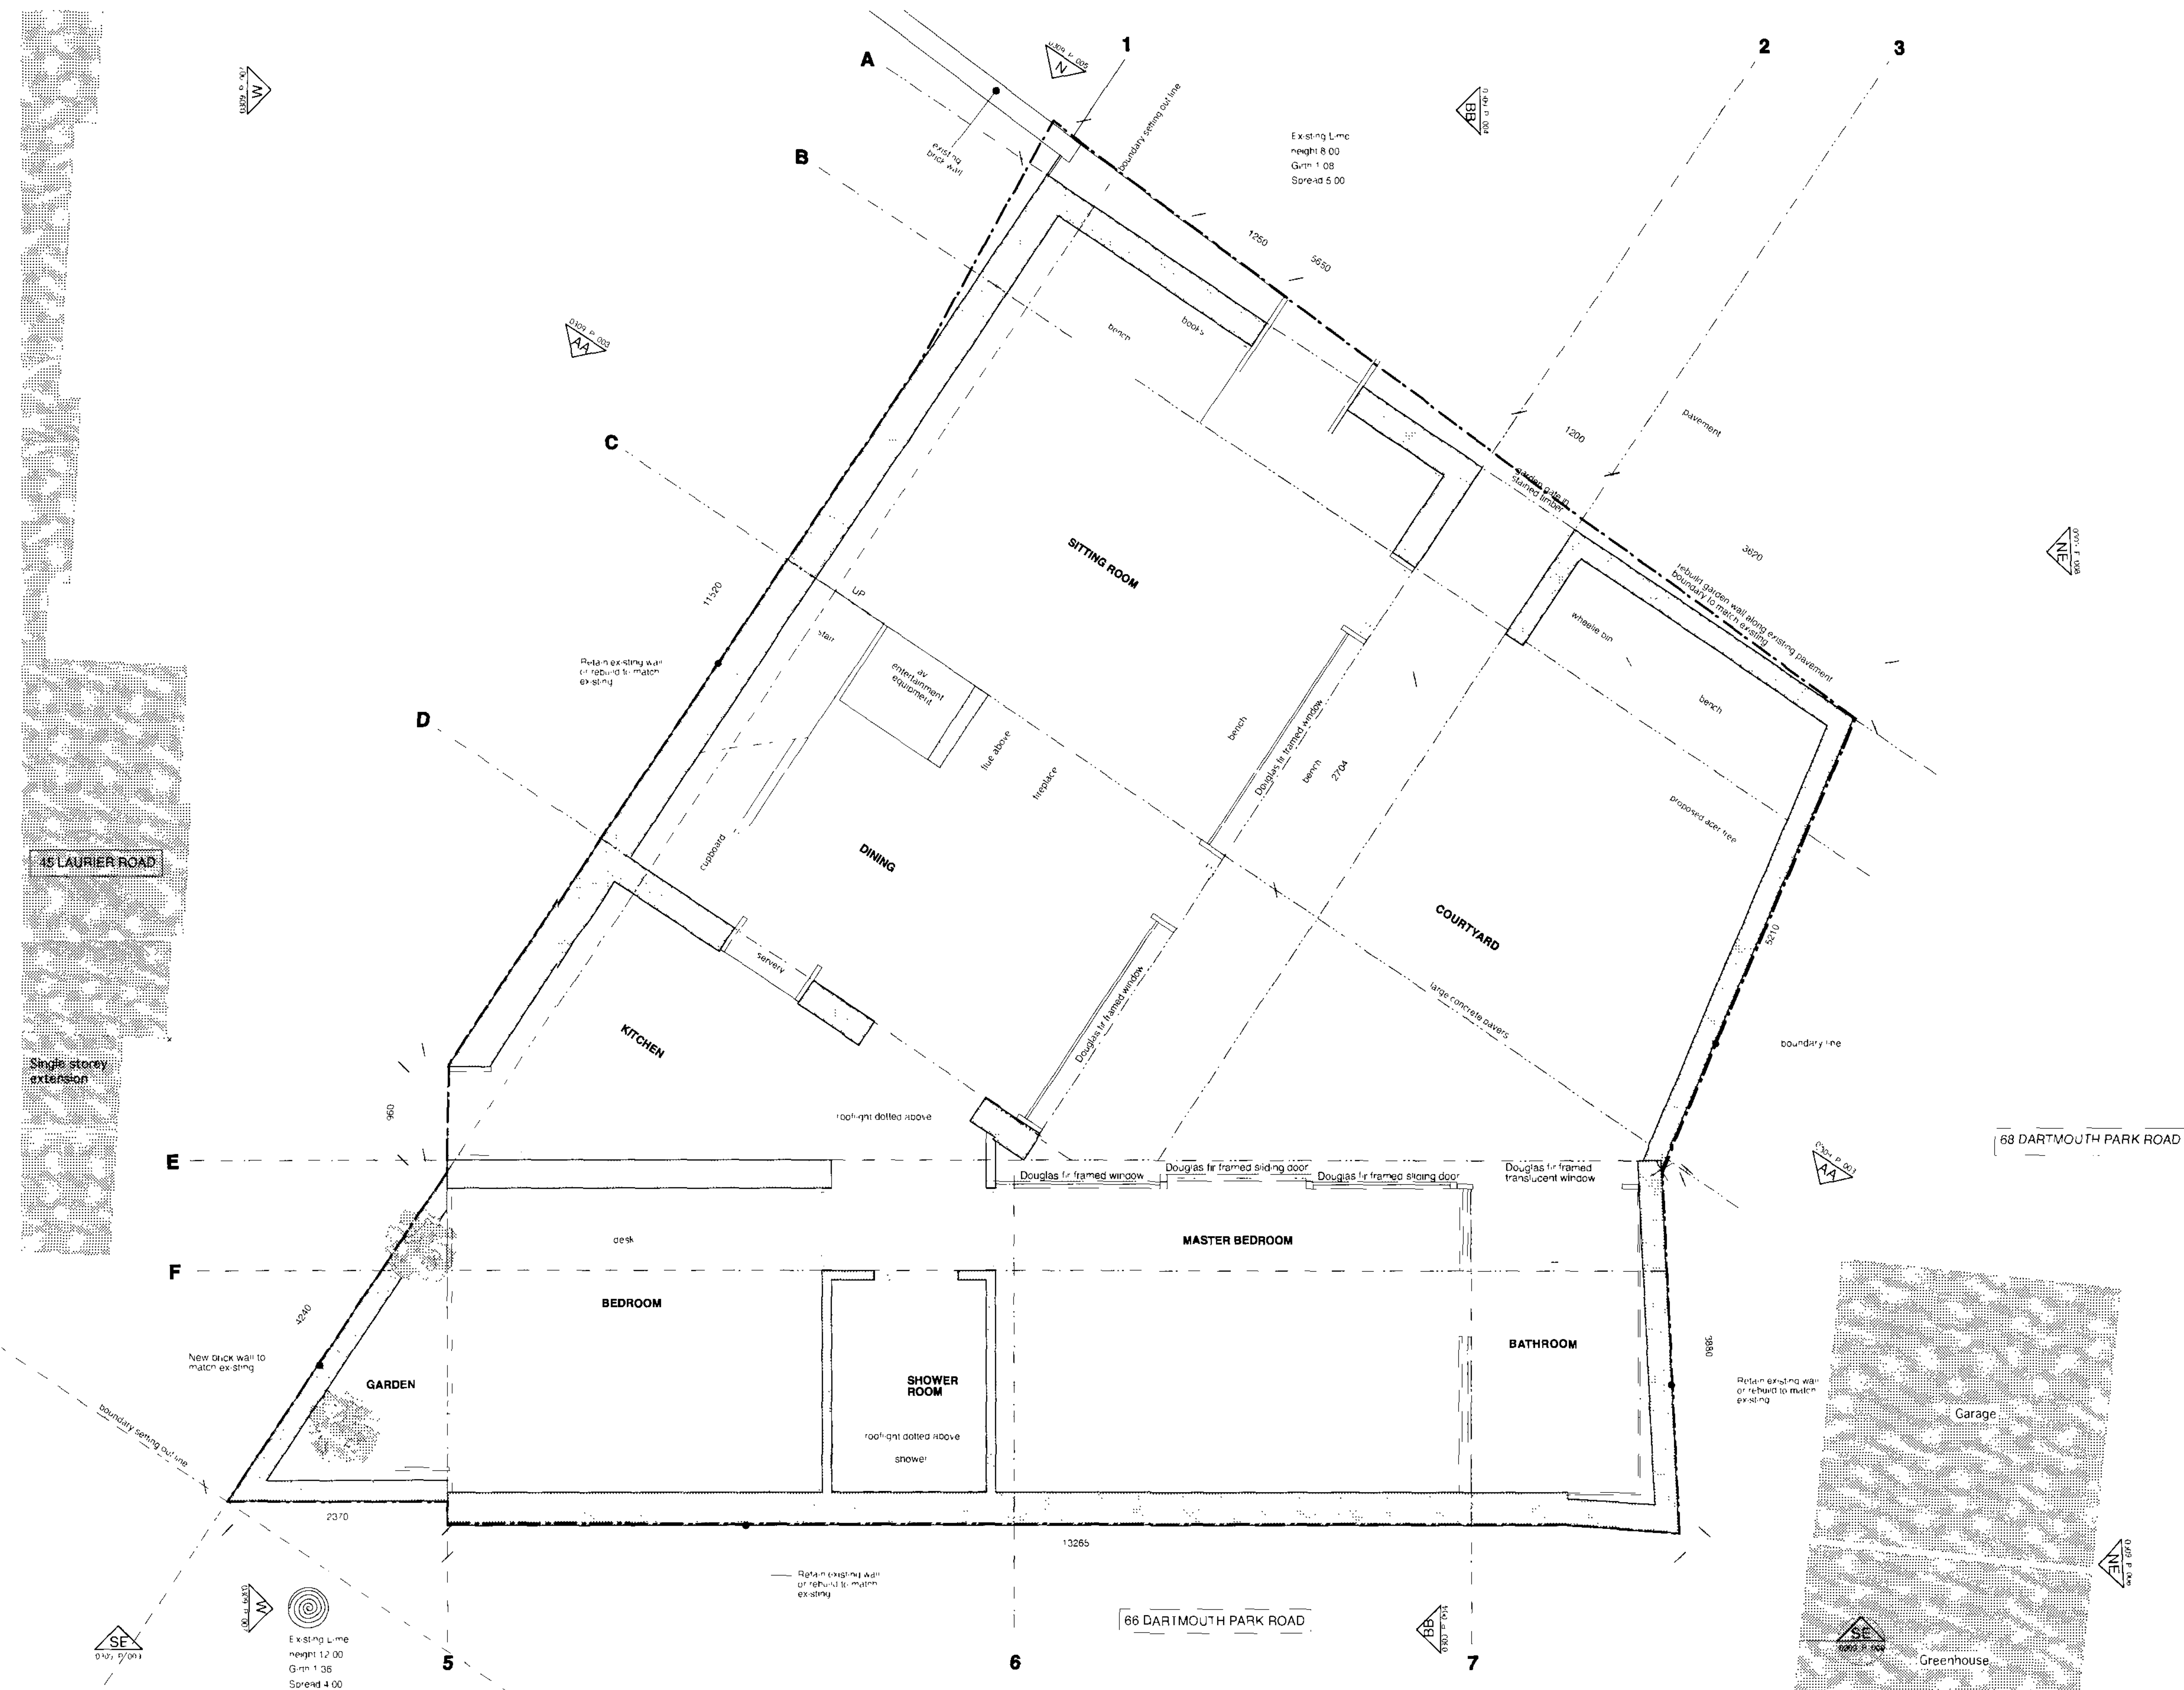

LAURIER ROAD

68 DARTMOUTH PARK ROAD

66 DARTMOUTH PARK ROAD

RECEIVED
13 MAR 2007

APPLICATION REF.
2005/5306/P
Approval received:
06.03.2006

Key

Revision

Rev A: 26.09.05 Amendments following client comments.
Rev B: 03.10.05 Drawing amended. Rooflights added to mezzanine, void and shower room. Bay window omitted from Master Bedroom. Corner garden dimensions amended to suit survey. Close cupboard and bike rack added.
Rev C: 11.10.05 Amendments following client comments.
Rev D: 11.10.05 Drawings amended to reflect changes in model and planning requirements.
Rev E: 17.11.05 Issued to QS and Planning consultant for information.
Rev F: 08.12.05 Issued for planning.
Rev H: 03.02.06 Issued for planning.
Rev I: 17.02.06 Issued for planning.
Rev J: 09.03.07 Issued for planning.

- Dimensioned drawings only. **Do not scale - use figured dimensions only**
- All drawings are to be read in conjunction with the Architect's specification.
- All dimensions to be checked on site prior to commencement of any works and/or preparation of any shop drawings.
- All co-ordinates, levels, dimensions and discrepancies are to be reported to the architect immediately.

JOB CLIENT: 47 LAURIER ROAD, DARTMOUTH PARK
SAM AND ANDREW GRIEVE
SCALE: 1:50 @ A2
DATE: 20.09.05
DRAWING REFERENCE: **PROPOSED GROUND FLOOR PLAN**
REVISION: **0309_P_001**
J
39 - 51 Highgate Road
London NW5 1RS UK
T: +44 (0) 20 7485 9170
F: +44 (0) 20 7485 9171
E: info@nialmclaughlin.com
W: www.nialmclaughlin.com