


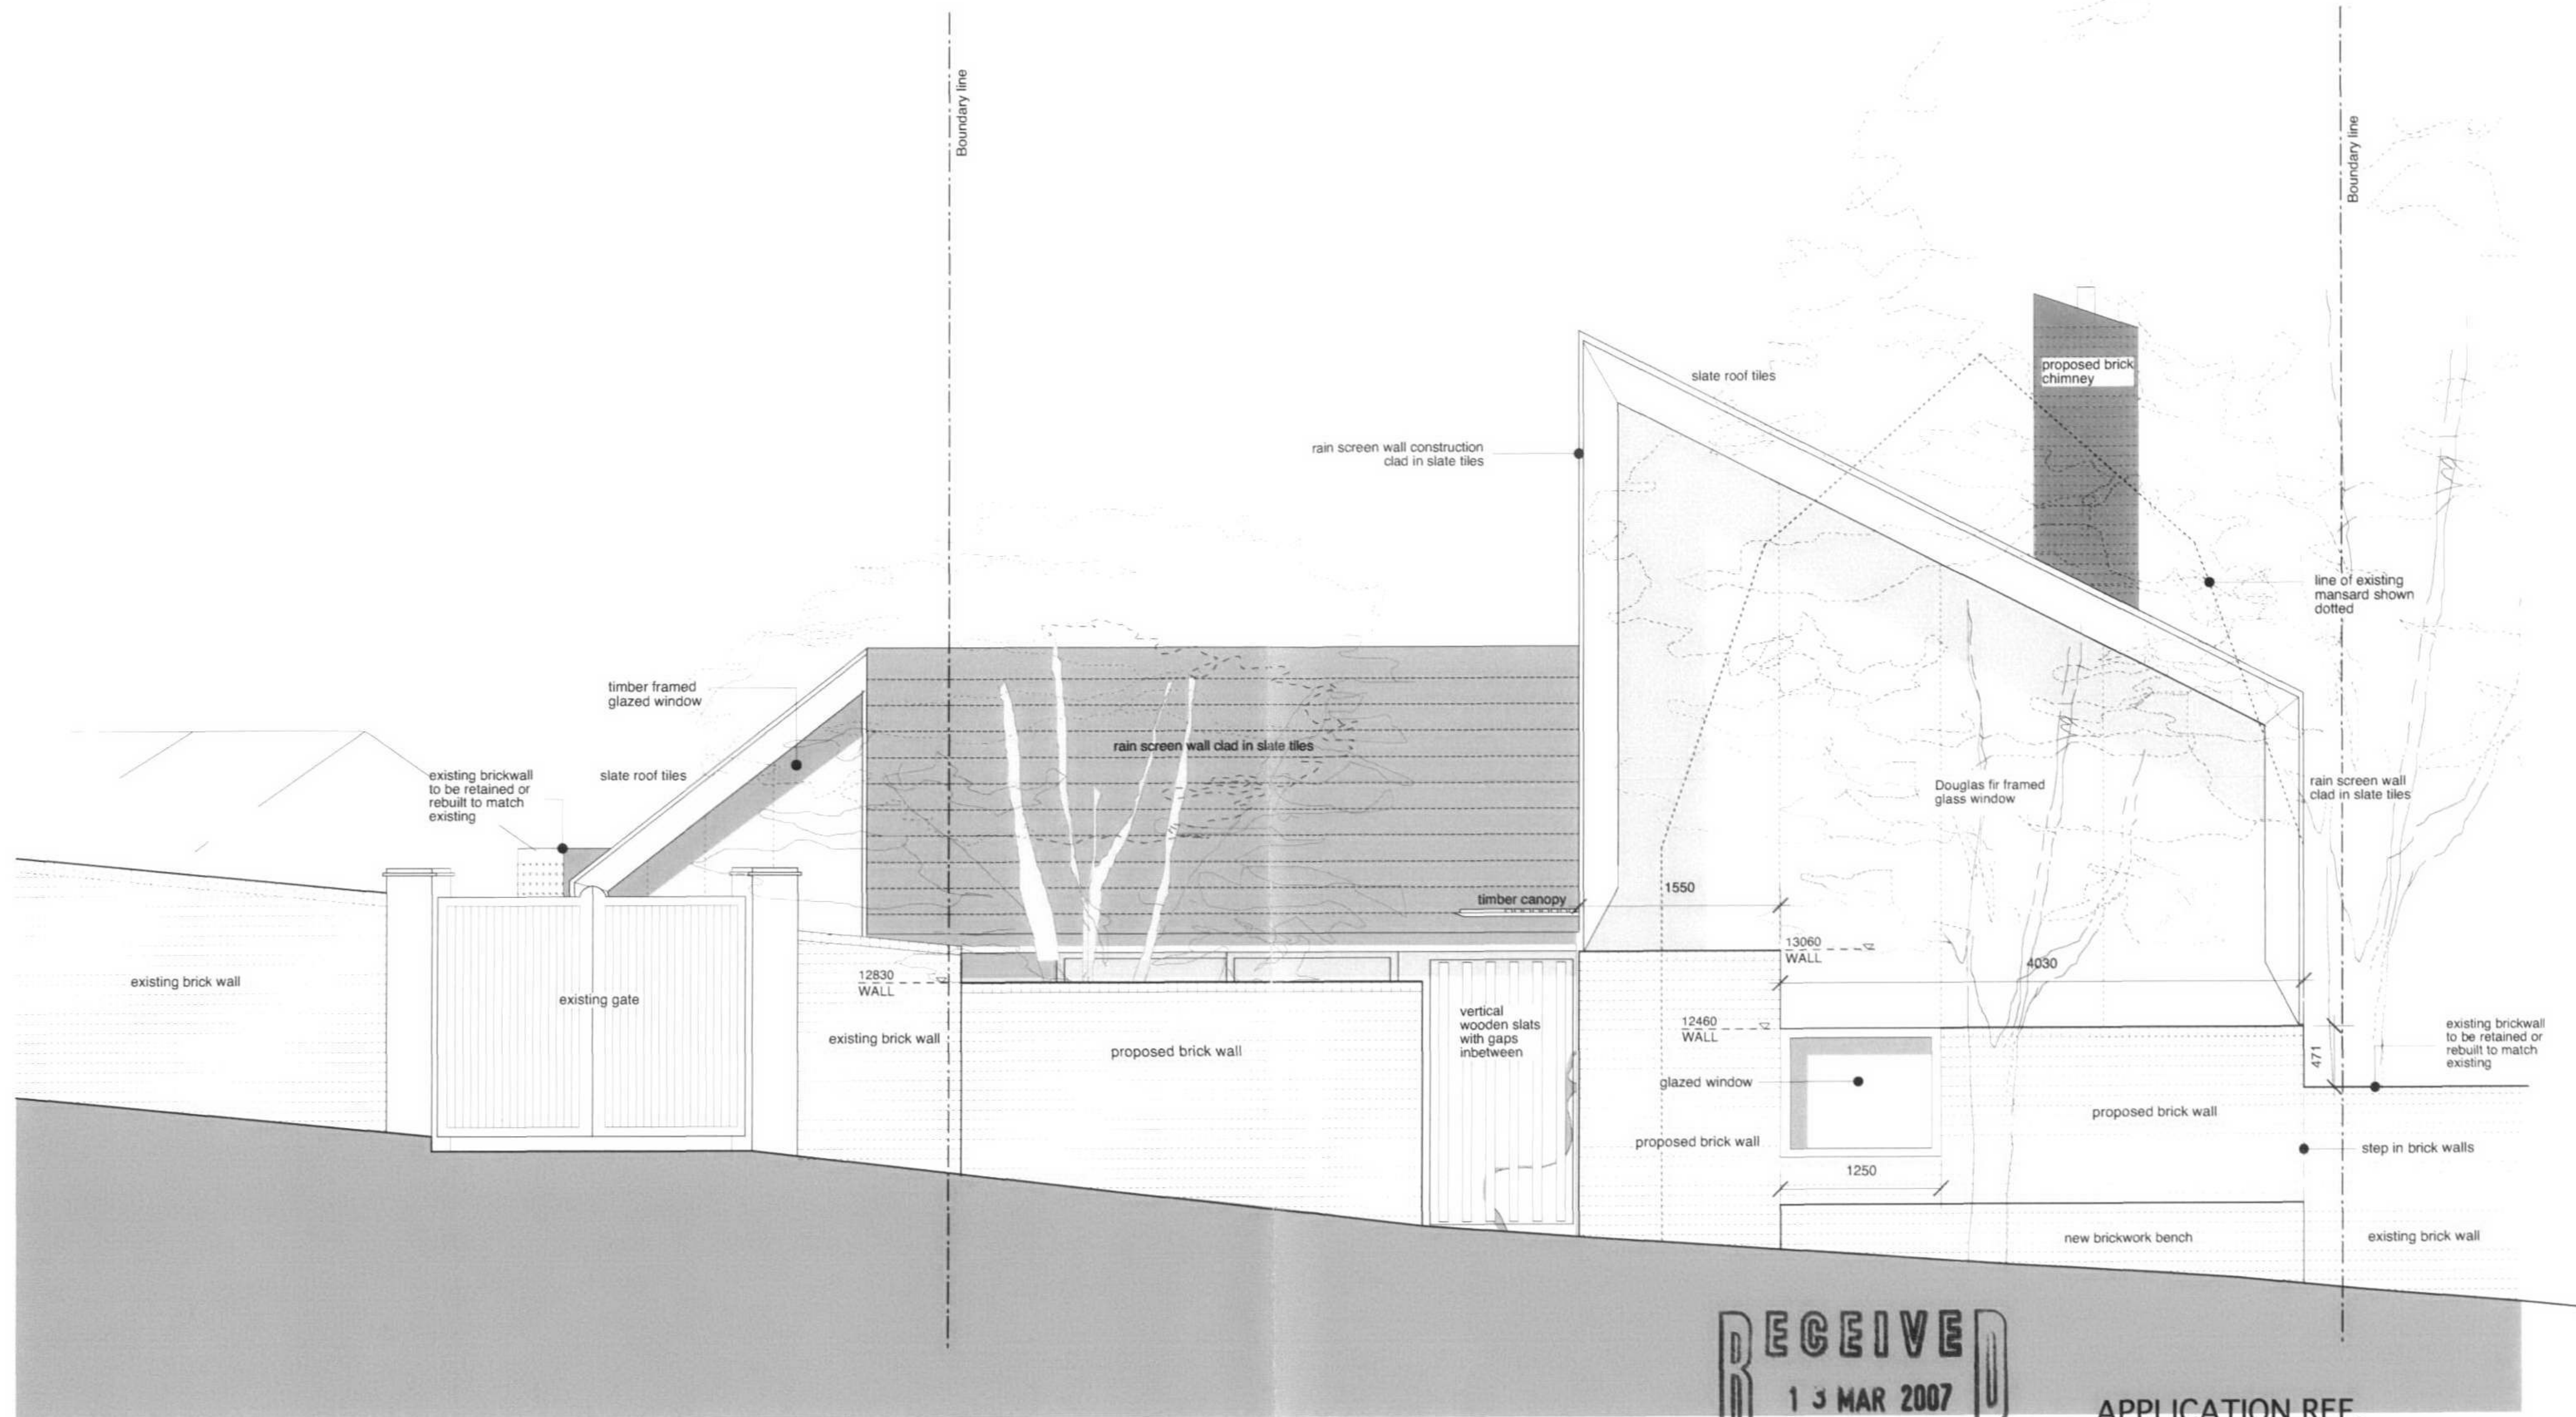

North Elevation

RECEIVED
13 MAR 2007

APPLICATION REF.
2005/5306/P
Approval received:
06.03.2006
FOR PLANNING

Key	Revision		NIALL MCLAUGHLIN ARCHITECTS	
	A:26.09.05: Amendments following client comments. B: 03.10.05: Rooflight added to Street Elevation. Height of rear block amended. C: 11.10.05: Amendments following client comments. D: 04.11.05: Drawings amended to reflect model and planning requirements. E: 17.11.05: Issued to QS and Planning consultant for information. F: 08.12.05: Issued for planning G: 17.02.06: Issued for planning H: 09.03.07: Issued for planning	- Dimensioned drawings only. Do not scale - use figured dimensions only - All drawings are to be read in conjunction with the Architect's specification - All dimensions to be checked on site prior to commencement of any works and/or preparation of any shop drawings. - All co-ordinates, levels, dimensions and discrepancies are to be reported to the architect immediately	JOB: 47 LAURIER ROAD, DARTMOUTH PARK CLIENT: SAM AND ANDREW GRIEVE SCALE: 1:50 @ A3 DATE: 20.09.05 DRAWING: PROPOSED STREET ELEVATION CC' REFERENCE: 0309_P_005 REVISION: H	39 - 51 Highgate Road London NW5 1RS UK T: +44 (0) 20 7485 9170 F: +44 (0) 20 7485 9171 E: info@niallmclaughlin.com W: www.niallmclaughlin.com