


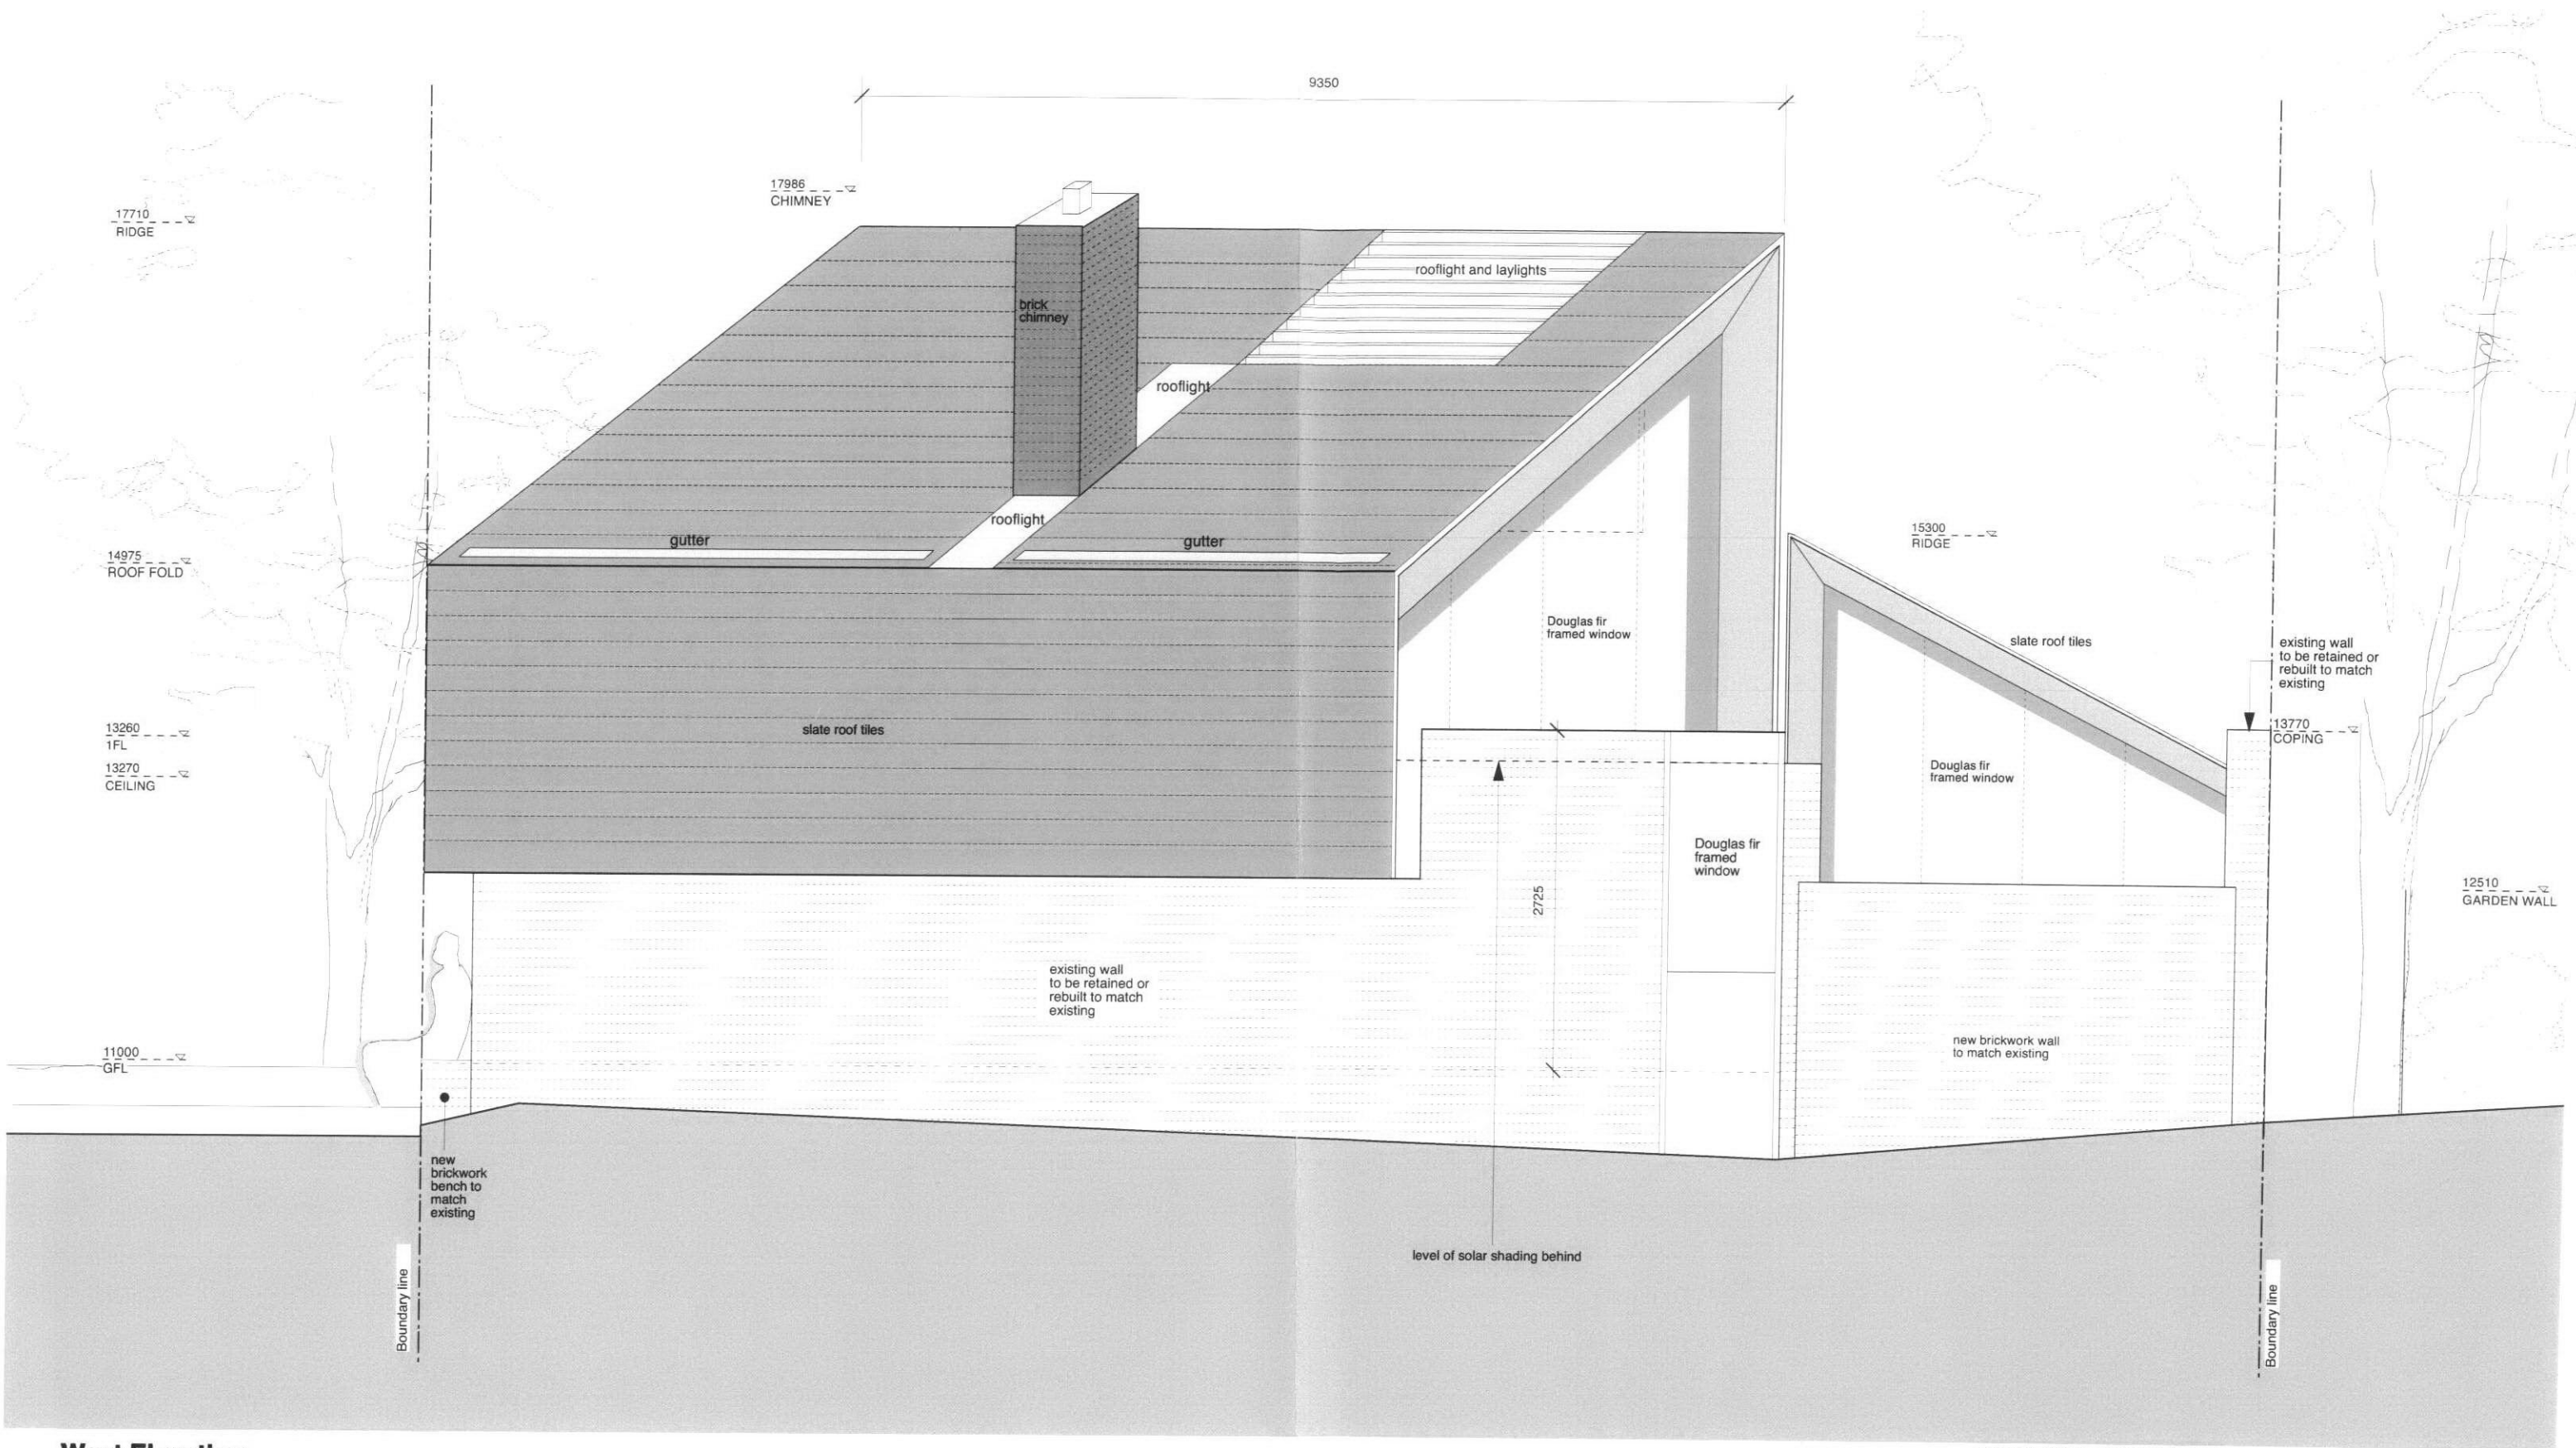

West Elevation

RECEIVED
13 MAR 2007

APPLICATION REF.
2005/5306/P
Approval received:
06.03.2006 FOR PLANNING

Key	Revision		
	A:09.11.05: Issued to client for information B:17.11.05: Issued to QS and Planning consultant for information C: 08.12.05: Issued for planning D: 03.02.06: Issued for planning E: 09.03.07: Issued for planning	• Dimensioned drawings only. Do not scale - use figured dimensions only • All drawings are to be read in conjunction with the Architect's specification • All dimensions to be checked on site prior to commencement of any works and/or preparation of any shop drawings. • All co-ordinates, levels, dimensions and discrepancies are to be reported to the architect immediately	JOB: 47 LAURIER ROAD, DARTMOUTH PARK CLIENT: SAM AND ANDREW GRIEVE SCALE: 1:50 @ A3 DATE: 20.09.05 DRAWING: PROPOSED ELEVATION DD' REFERENCE: 0309_P_007 REVISION: E 39 - 51 Highgate Road London NW5 1RS UK T: +44 (0) 20 7485 9170 F: +44 (0) 20 7485 9171 E: info@nialmclaughlin.com W: www.nialmclaughlin.com