


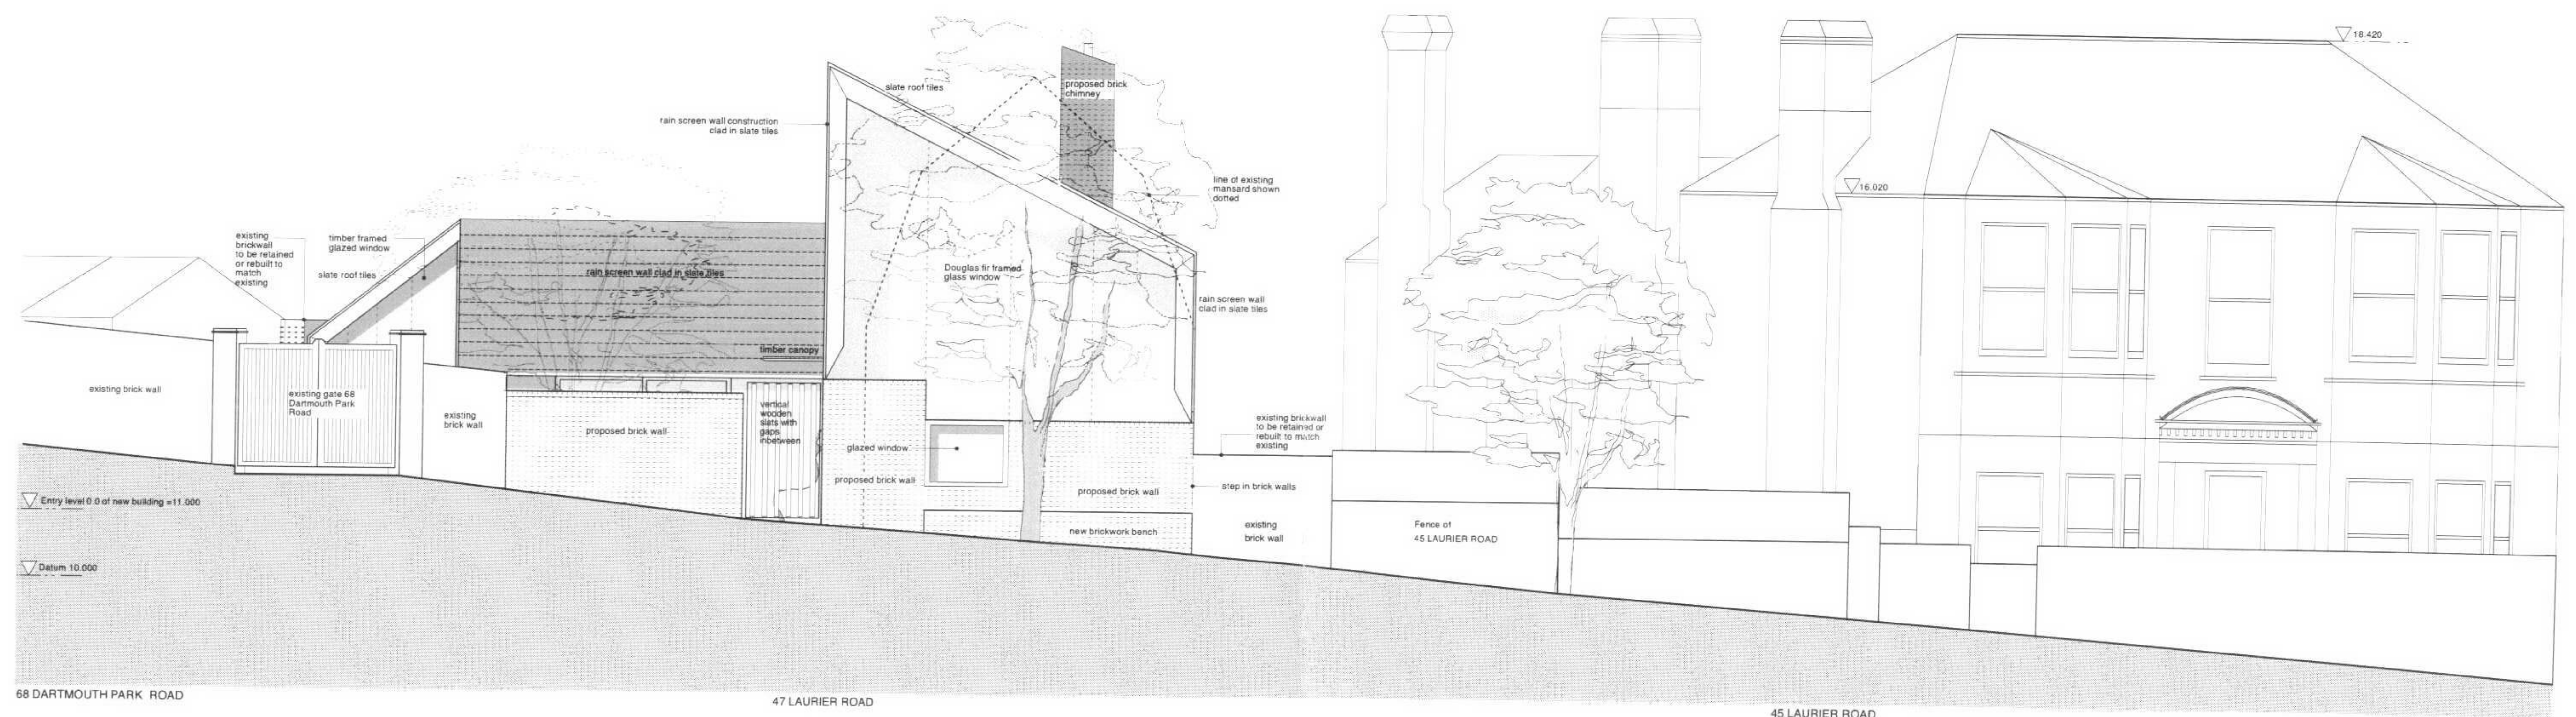

PROPOSED STREET NORTH ELEVATION CC' WITH CONTEXT

RECEIVED
13 MAR 2007

APPLICATION REF.
2005/5306/P
Approval received:
06.03.2006

FOR PLANNING

Key	Revision		NIALL MCLAUGHLIN ARCHITECTS
	A:06.02.06: Issued for planning B:17.02.06: Issued for planning C:09.03.07: Issued for planning	• Dimensioned drawings only. Do not scale - use figured dimensions only	JOB: 47 LAURIER ROAD, DARTMOUTH PARK CLIENT: SAM AND ANDREW GRIEVE SCALE: 1:100 @ A3 DATE: 06.02.06 DRAWING: PROPOSED STREET NORTH ELEVATION CC' WITH CONTEXT REFERENCE: 0309_P_010 REVISION: C
			39 - 51 Highgate Road London NW5 1RS UK T: +44 (0) 20 7485 9170 F: +44 (0) 20 7485 9171 E: info@niallmclaughlin.com W: www.niallmclaughlin.com