


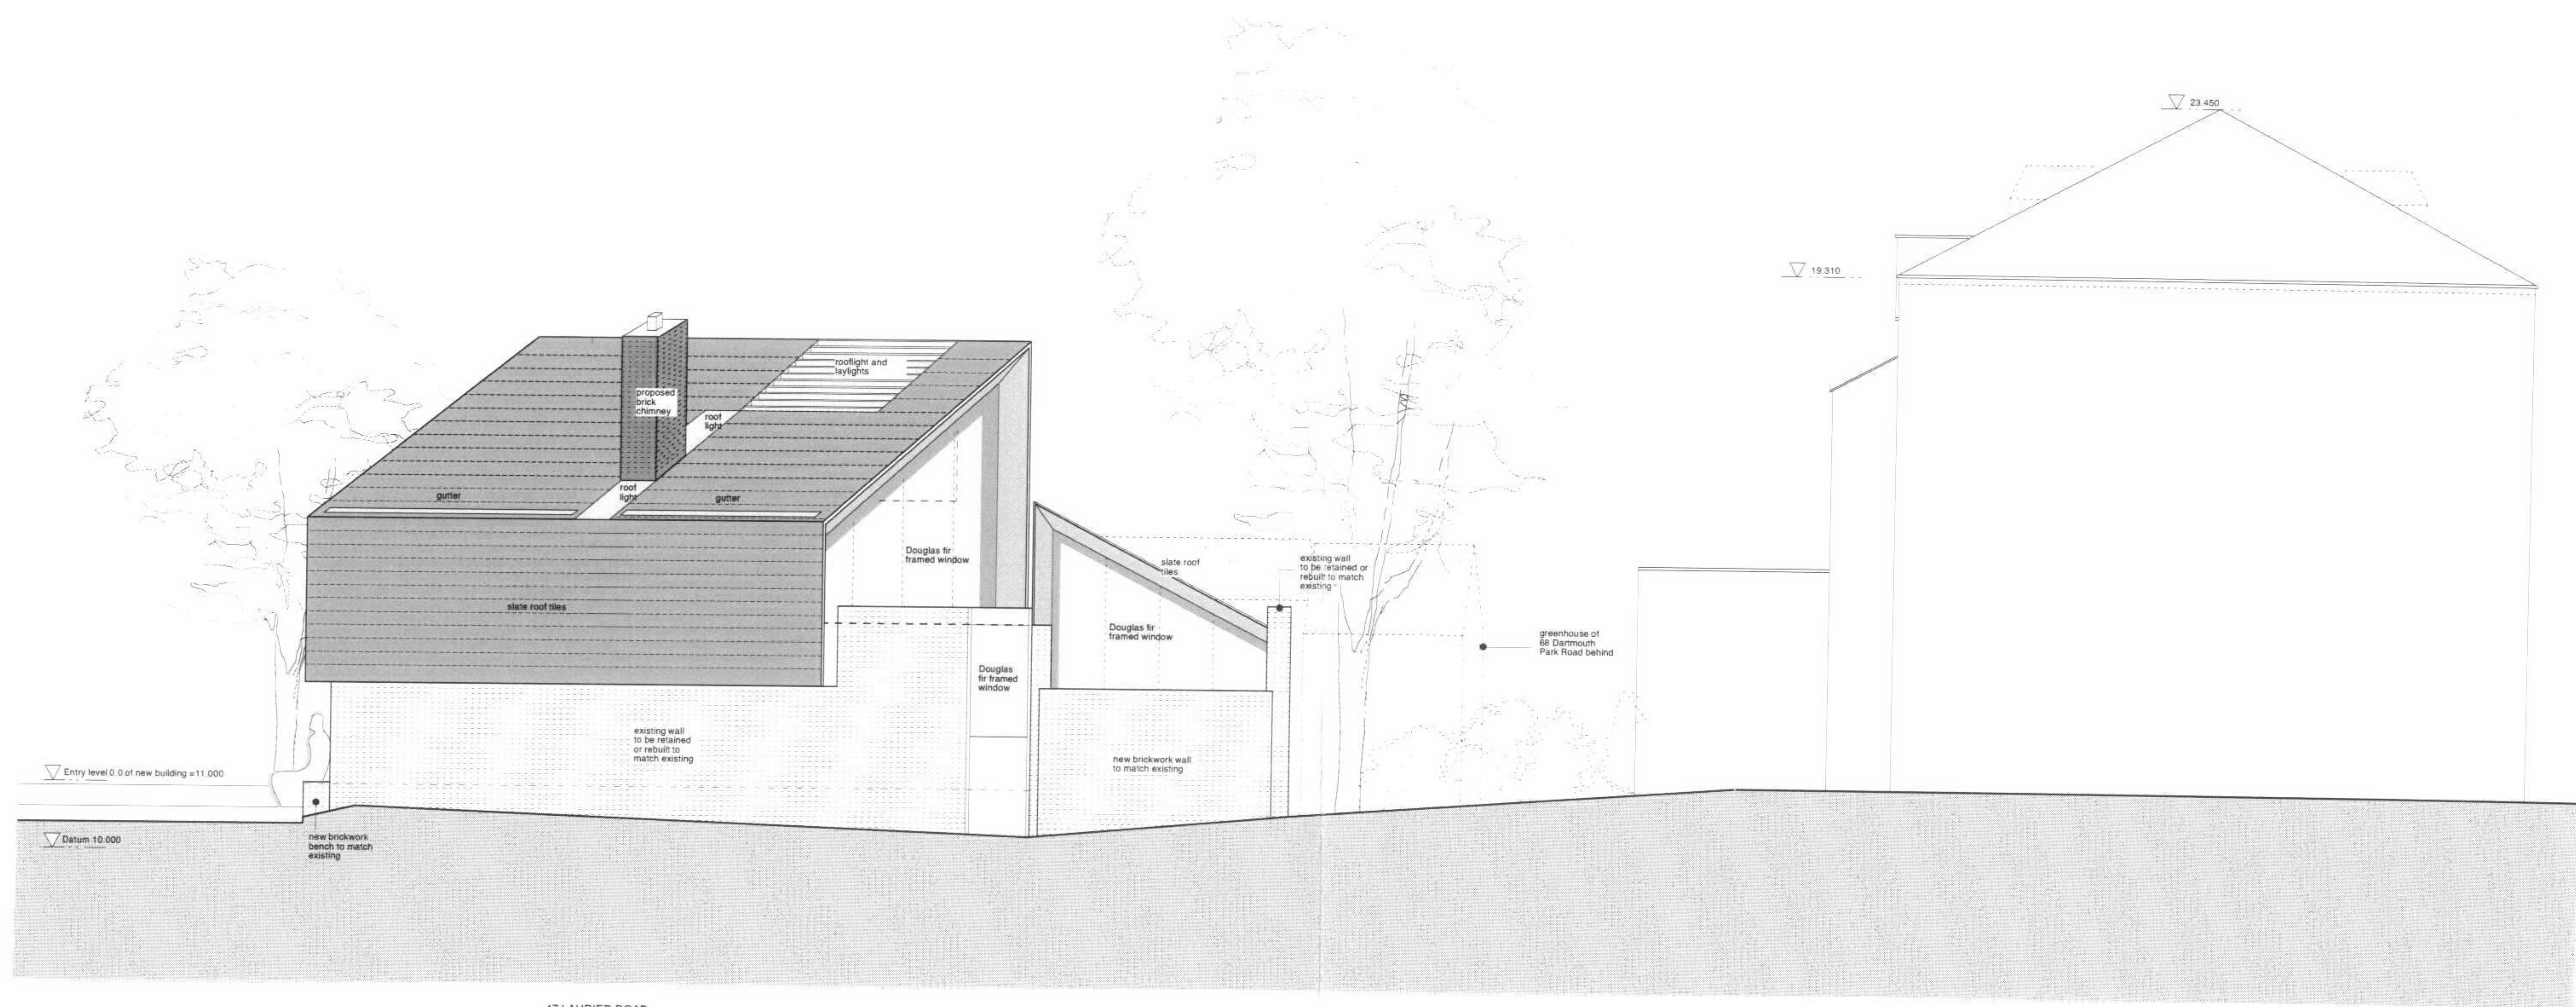

PROPOSED STREET WEST ELEVATION DD' WITH CONTEXT

66 DARTMOUTH ROAD

RECEIVED
13 MAR 2007

APPLICATION REF.
2005/5306/P
Approval received:
06.03.2006

FOR PLANNING

Key	Revision		
	A: 06.02.06: Issued for planning B: 09.03.07: Issued for planning	• Dimensioned drawings only. Do not scale - use figured dimensions only	JOB: 47 LAURIER ROAD, DARTMOUTH PARK CLIENT: SAM AND ANDREW GRIEVE SCALE: 1:100 @ A3 DATE: 06.02.06 DRAWING: PROPOSED STREET WEST ELEVATION DD' WITH CONTEXT REFERENCE: 0309_P_013 REVISION: B
			39 - 51 Highgate Road London NW5 1RS UK T: +44 (0) 20 7485 9170 F: +44 (0) 20 7485 9171 E: info@nialmclaughlin.com W: www.nialmclaughlin.com