




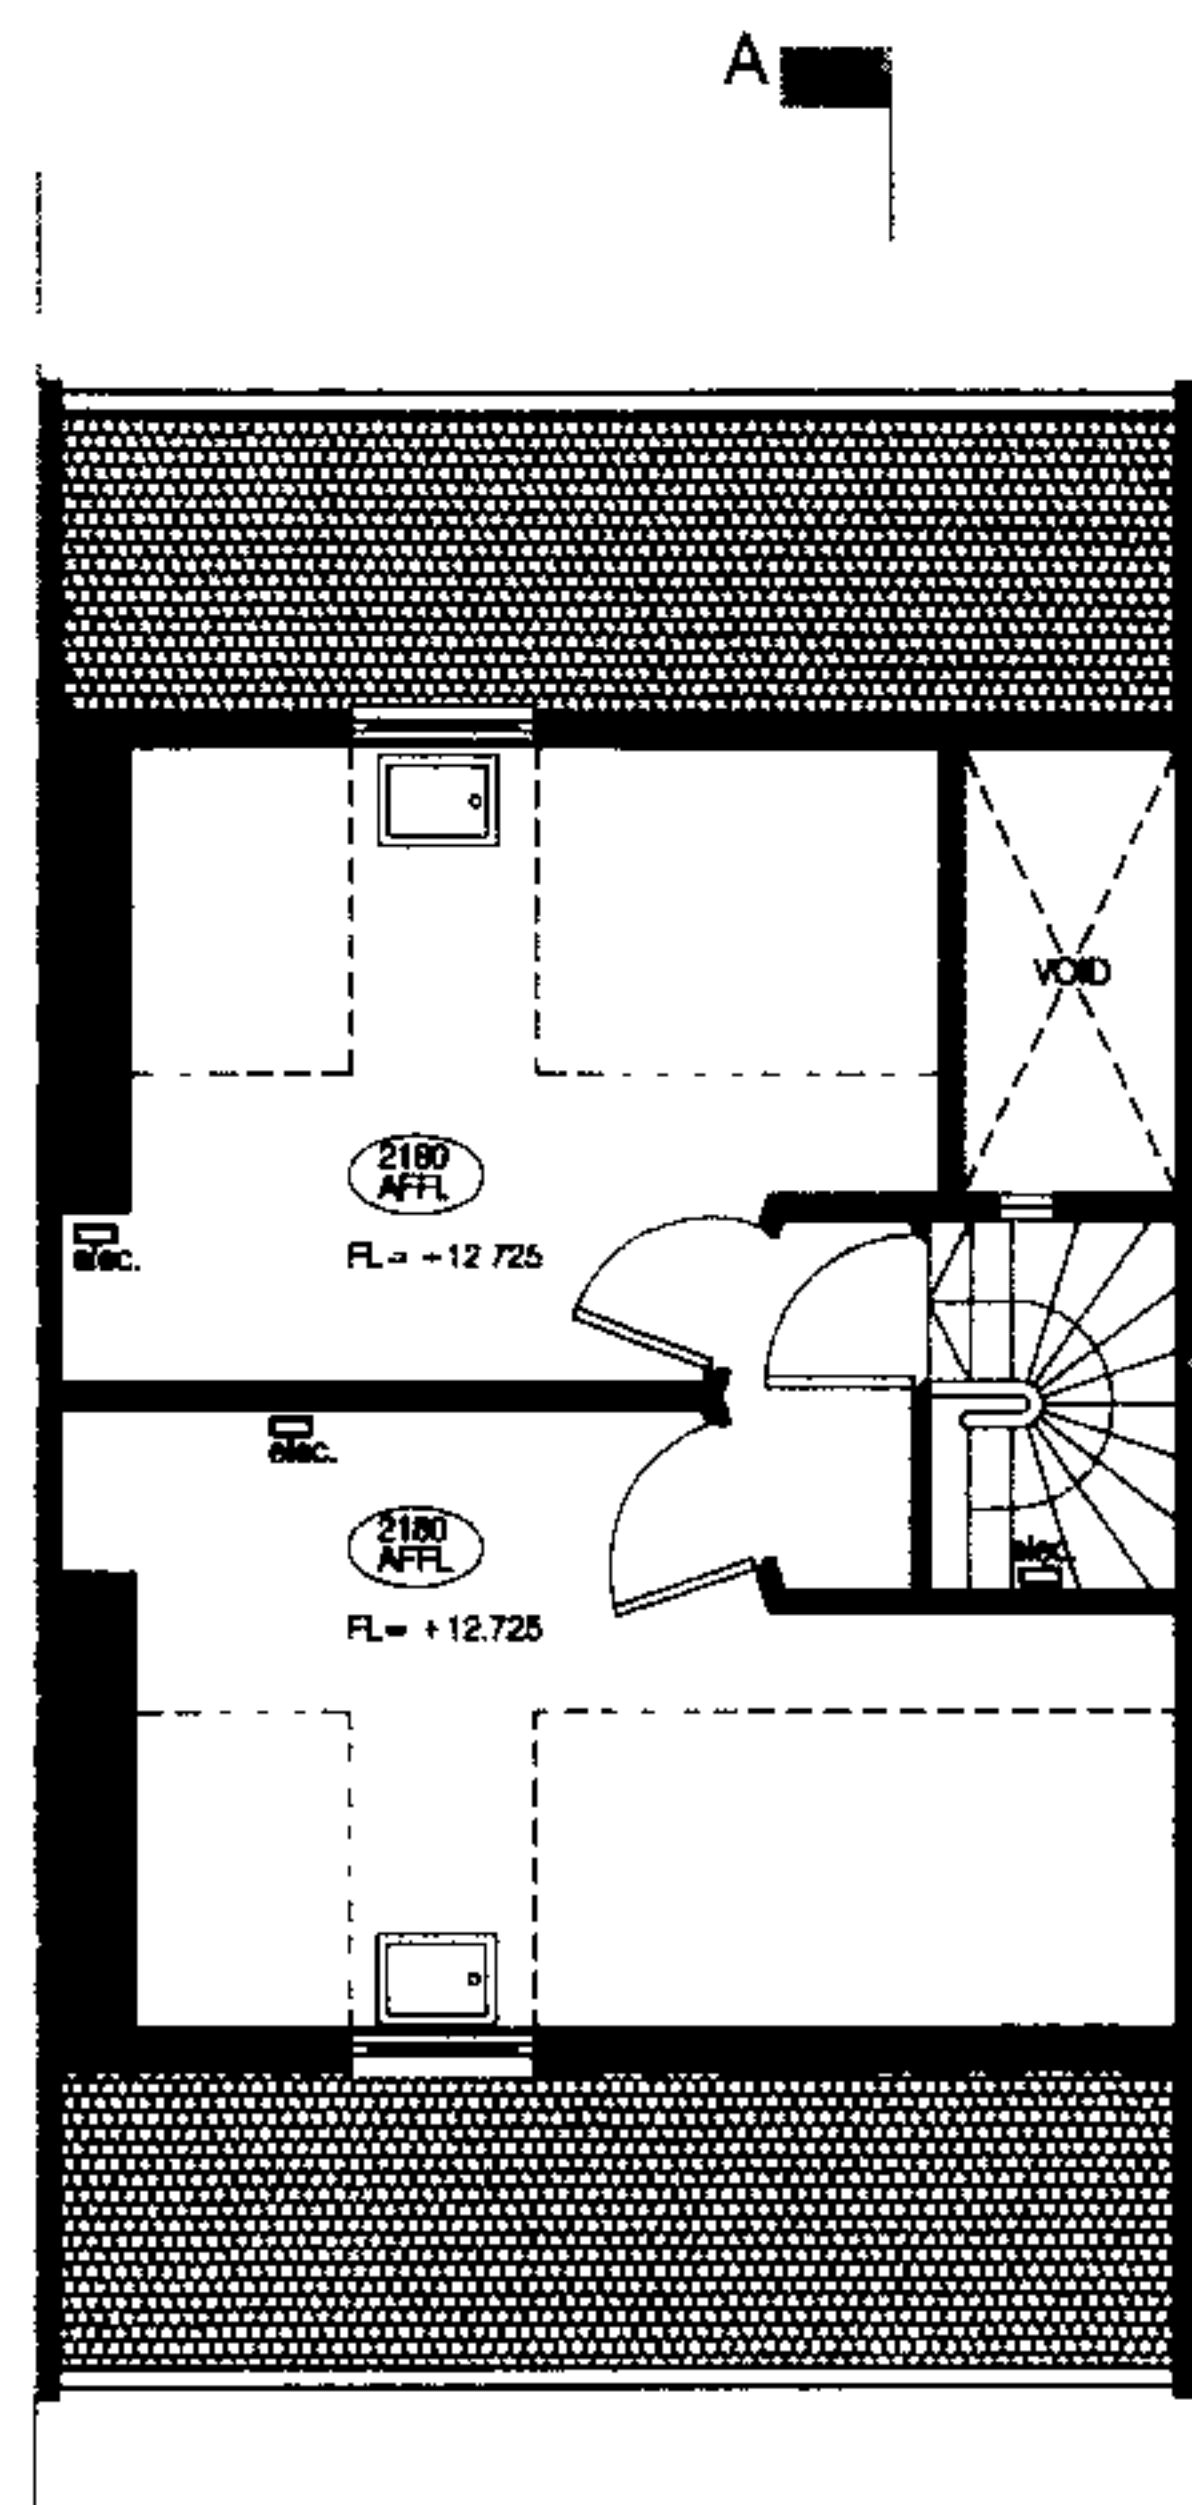


EXISTING THIRD FLOOR PLAN
1:50

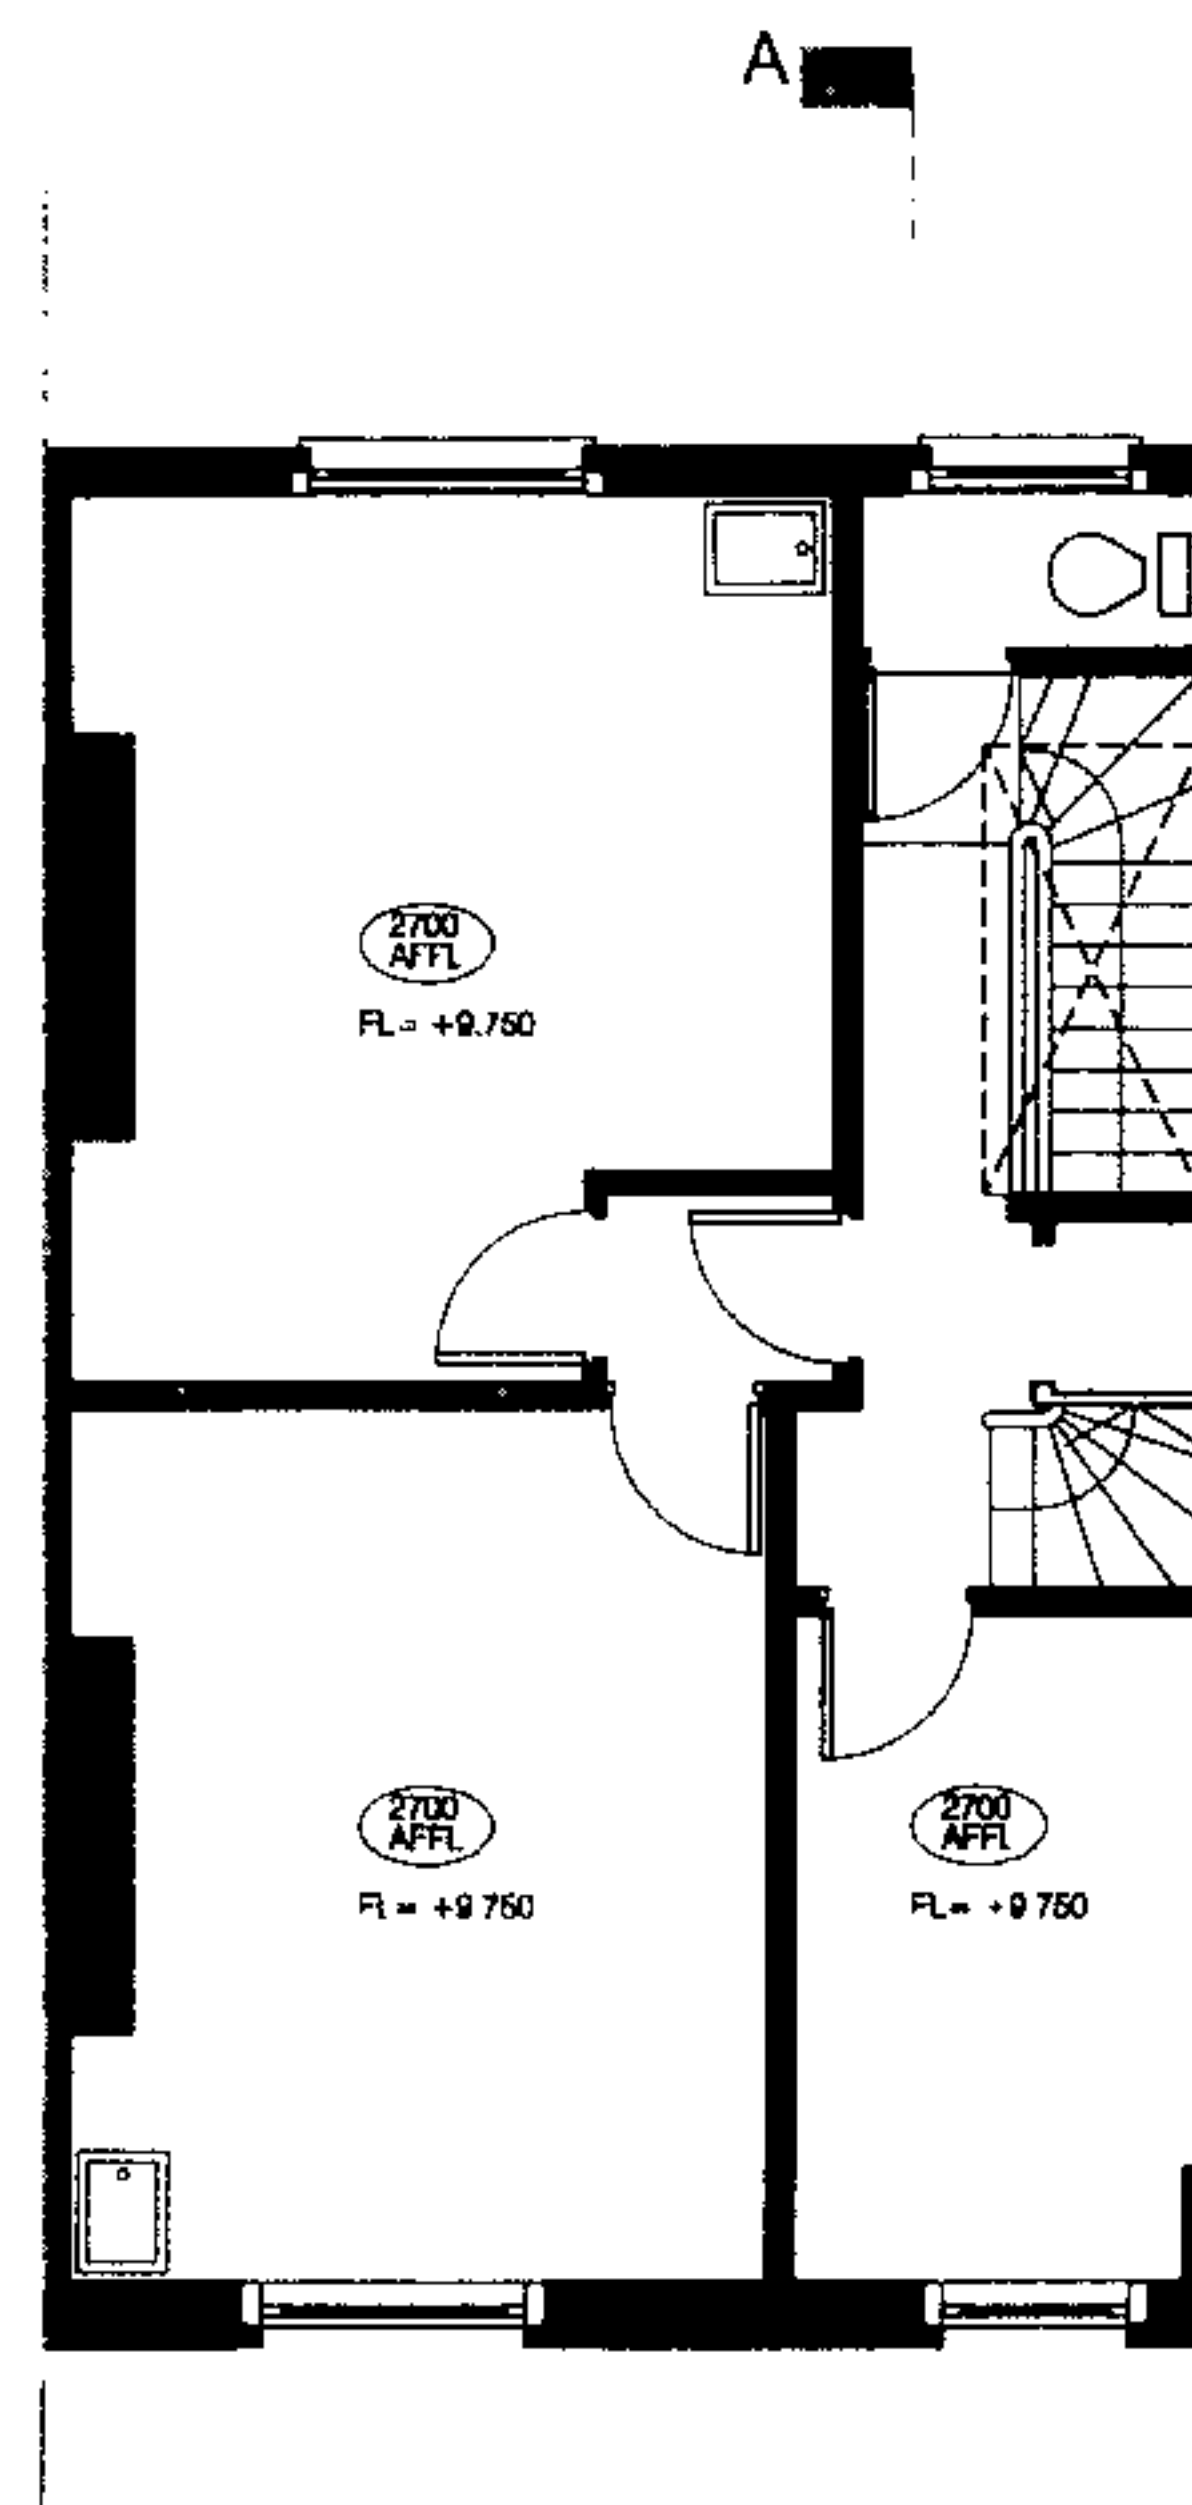


EXISTING SECOND FLOOR PLAN
1:50

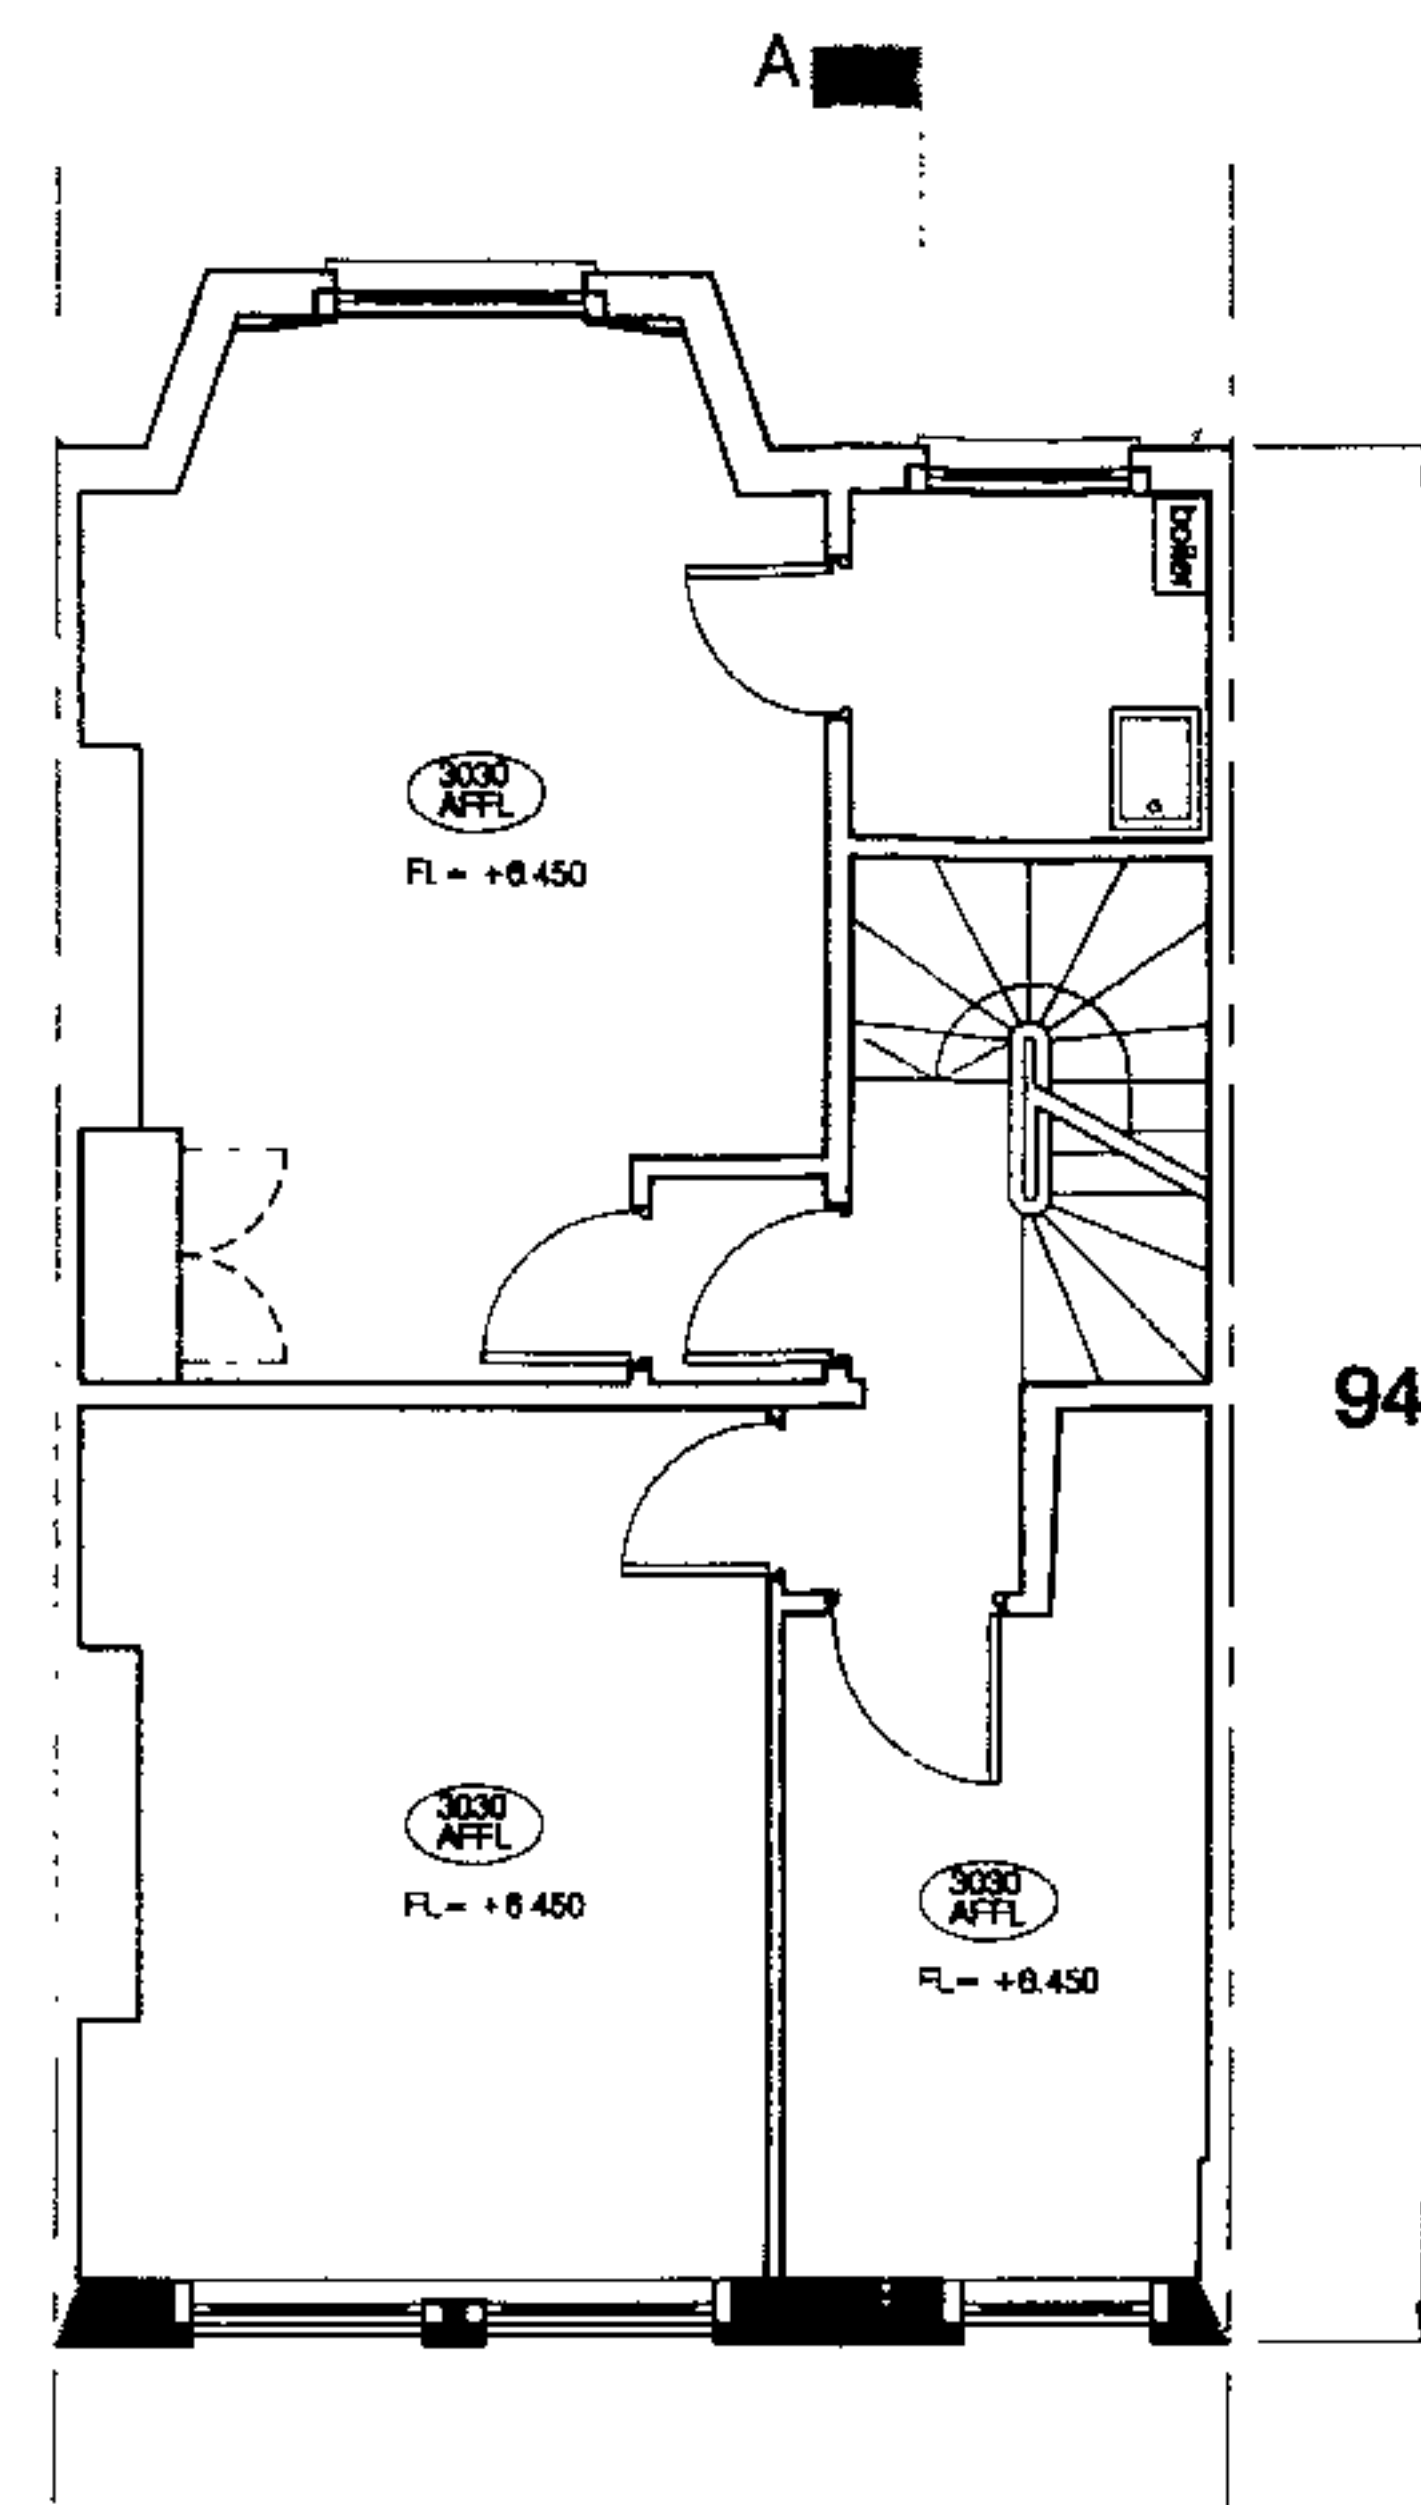



EXISTING FIRST FLOOR PLAN
1:50

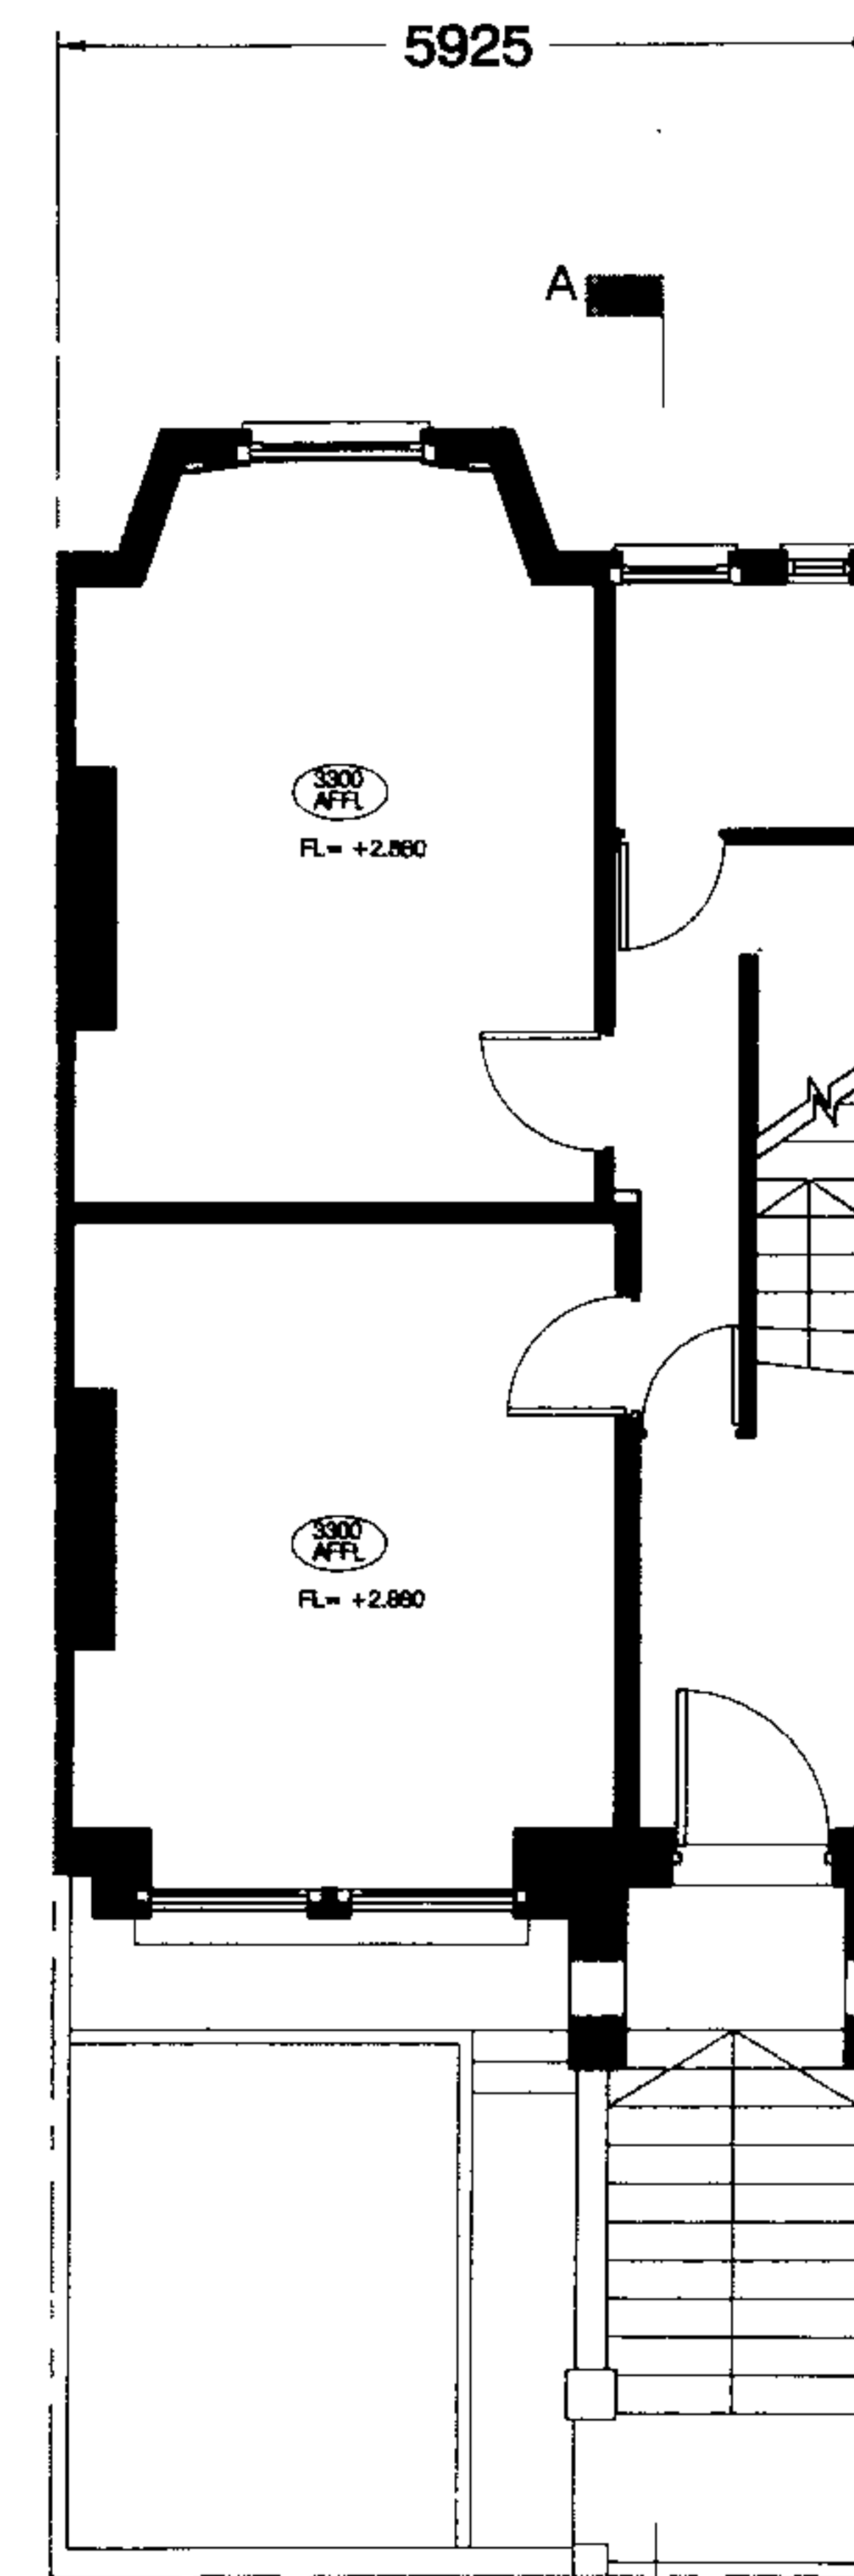

EXISTING RAISED GROUND FLOOR PLAN
1:50

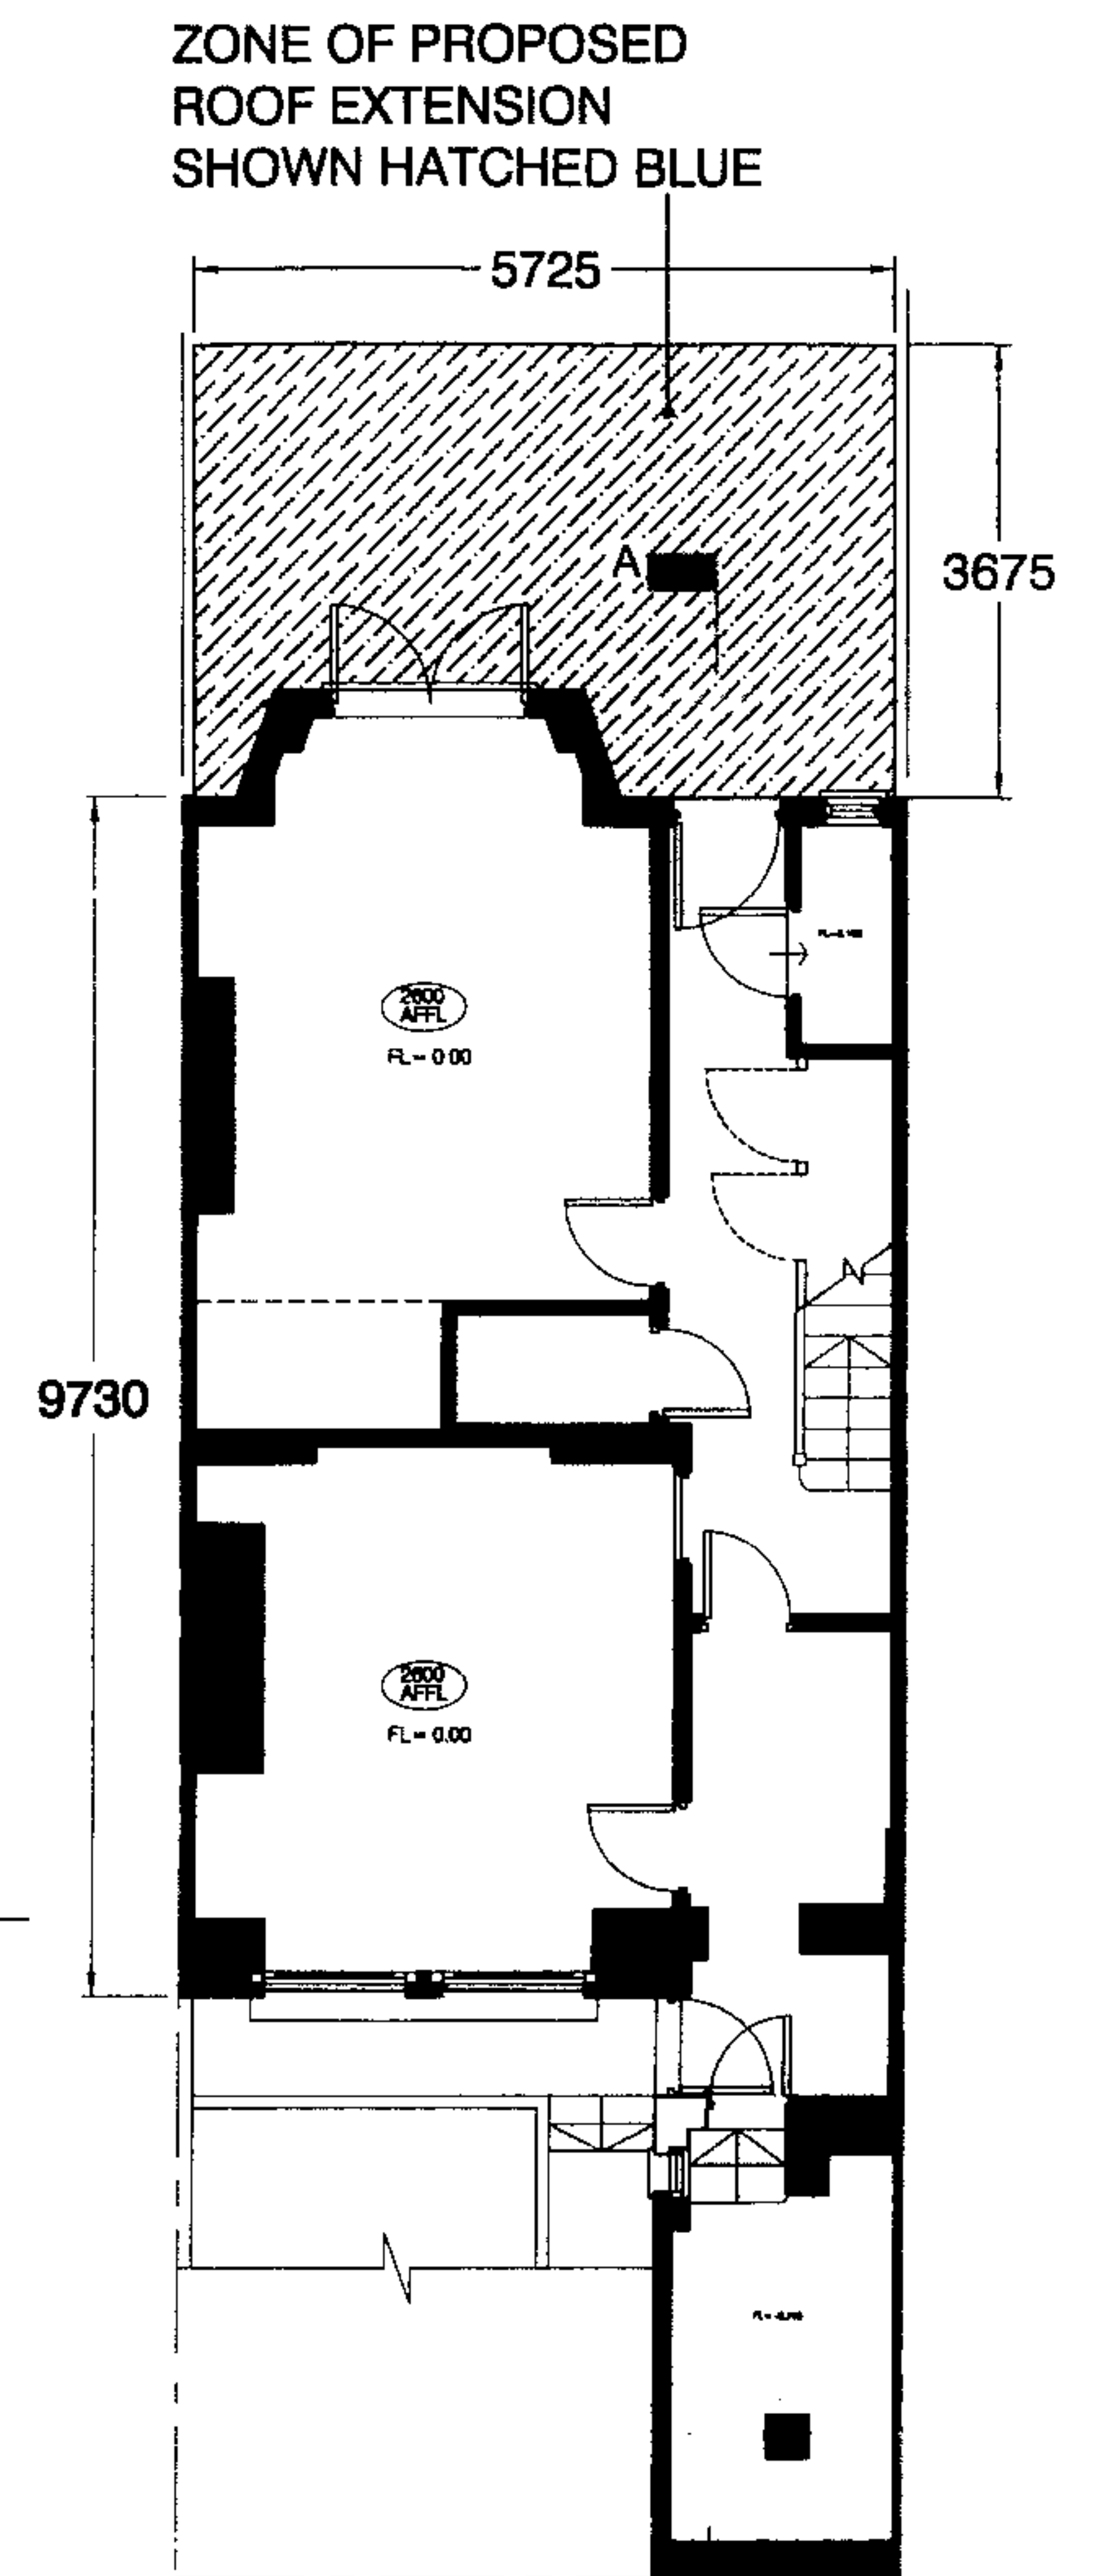

EXISTING LOWER GROUND FLOOR PLAN
1:50

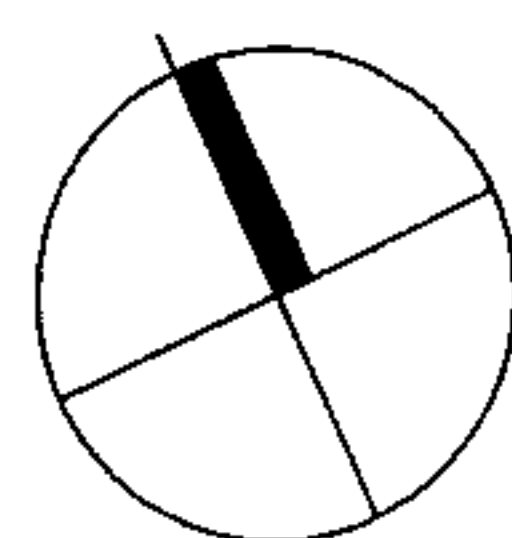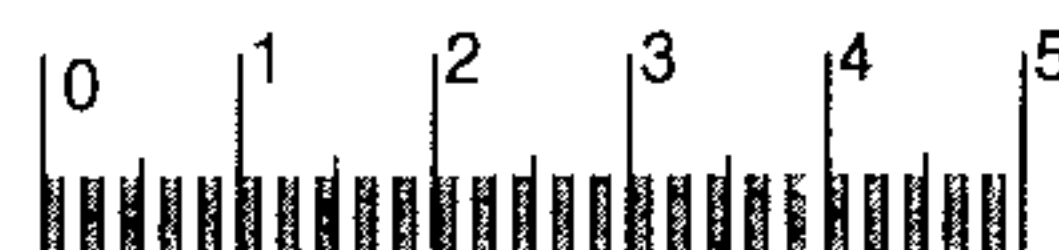

VOLUME:

MAIN STRUCTURE =	692.5	cu.m
PITCHED ROOF =	103.9	cu.m
FRONT BAY =	33.75	cu.m
REAR BAY =	25.1	cu.m
2X DORMER WINDOWS =	2.05	cu.m
FRONT PROJECTION & PORCH =	22.625	cu.m
ALLOWANCE FOR PARAPET & CHIMNEYS =	2	cu.m

TOTAL =	881.9	cu.m
10% ALLOWANCE =	88	cu.m

ADDITIONAL VOLUME AT GROUND FLOOR	56	cu.m
ADDITIONAL VOLUME AT ROOF LEVEL	32	cu.m

RECEIVED
13 MAR 2007

M. C U M M I N G A R C H I T E C T

PROJECT	HOUSE, OSPRINGE ROAD, LONDON, NW2		
DRAWING	PLANS AS EXISTING		
DRAWING No.	ED/OSP/PD01	REV.	DRAWN BY MC
DATE	OCT 06	SCALE	1:500