




EXISTING REAR ELEVATION
1:50

ZONE OF PROPOSED
ROOF EXTENSION
SHOWN HATCHED BLUE



EXISTING FRONT ELEVATION
1:50

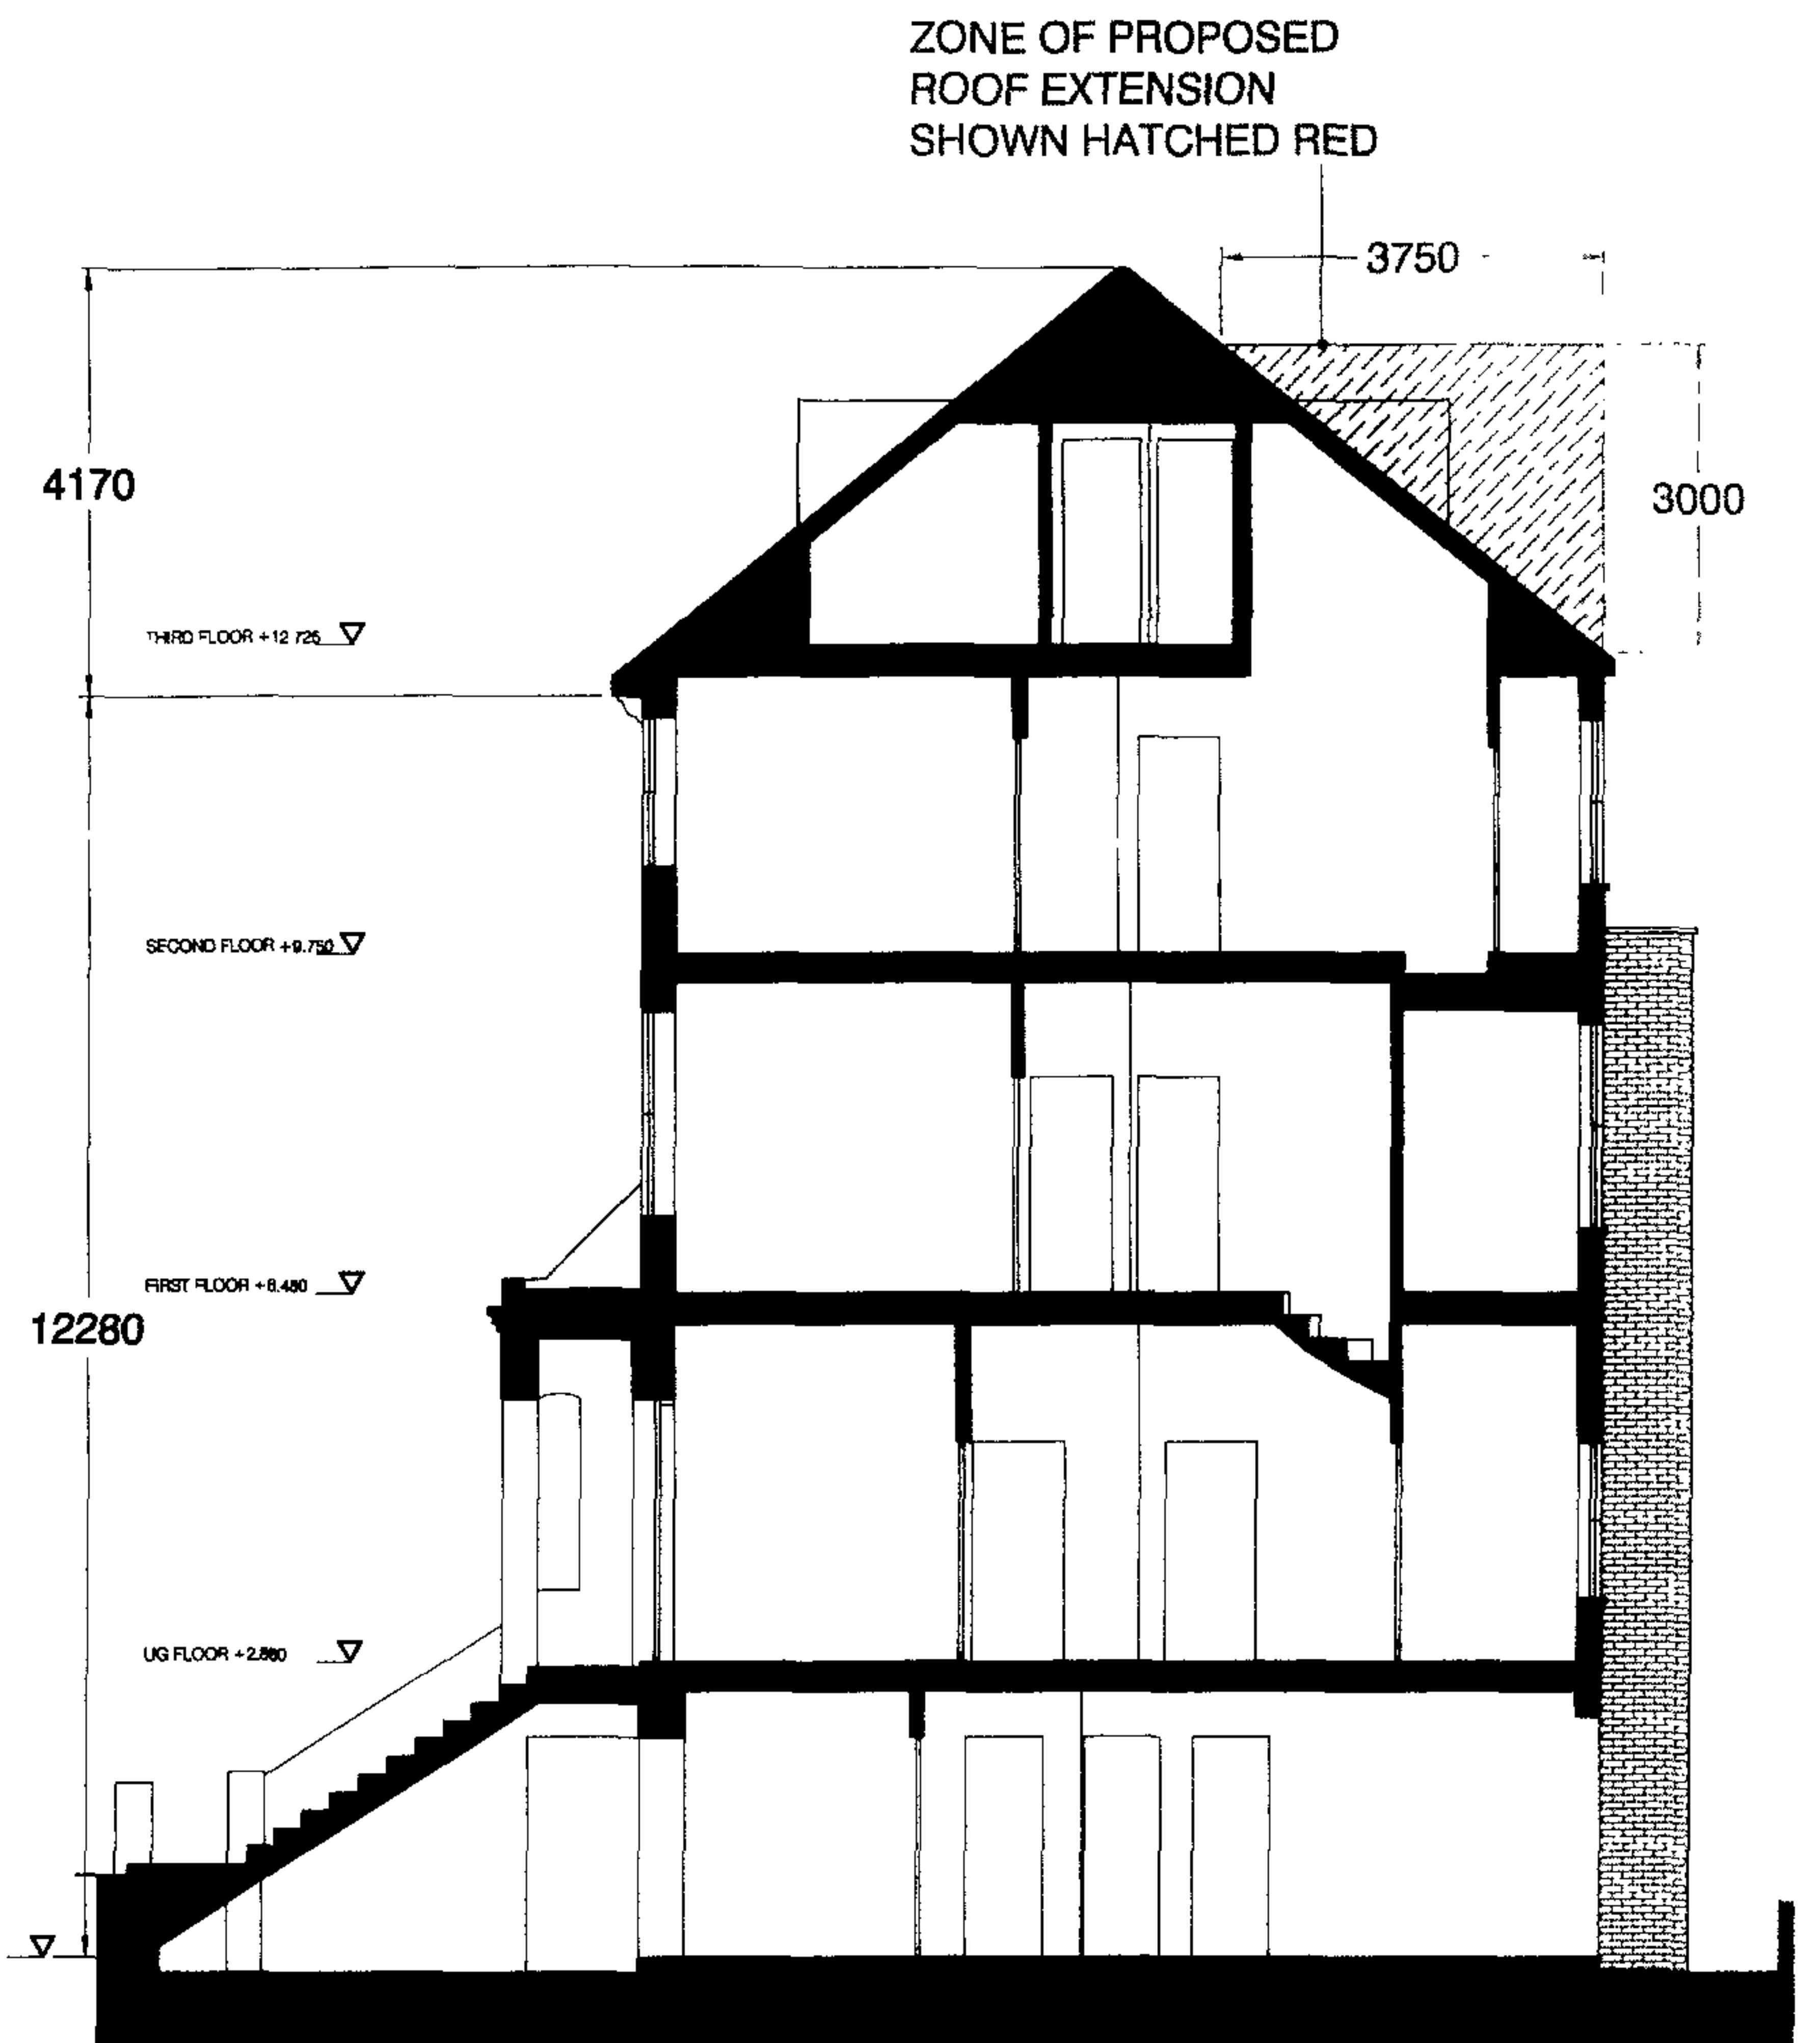

SECTION A-A
1:50

VOLUME:

MAIN STRUCTURE =	692.5	cu.m
PITCHED ROOF=	103.9	cu.m
FRONT BAY =	33.75	cu.m
REAR BAY =	25.1	cu.m
2X DORMER WINDOWS =	2.05	cu.m
FRONT PROJECTION & PORCH =	22.625	cu.m
ALLOWANCE FOR PARAPET & CHIMNEYS =	2	cu.m
TOTAL =	881.9	cu.m
10% ALLOWANCE =	88	cu.m
ADDITIONAL VOLUME AT GROUND FLOOR	56	cu.m
ADDITIONAL VOLUME AT ROOF LEVEL	32	cu.m

RECEIVED
13 MAR 2007

M . C U M M I N G A R C H I T E C T

PROJECT	HOUSE, OSPRINGE ROAD, LONDON, NW2			
DRAWING	ELEVATIONS & SECTION AS EXISTING			
DRAWING No.	ED/OSP/PD02	REV.	DRAWN BY	MC
DATE	OCT 06		SCALE	1:100