




RECEIVED
- 9 MAR 2007

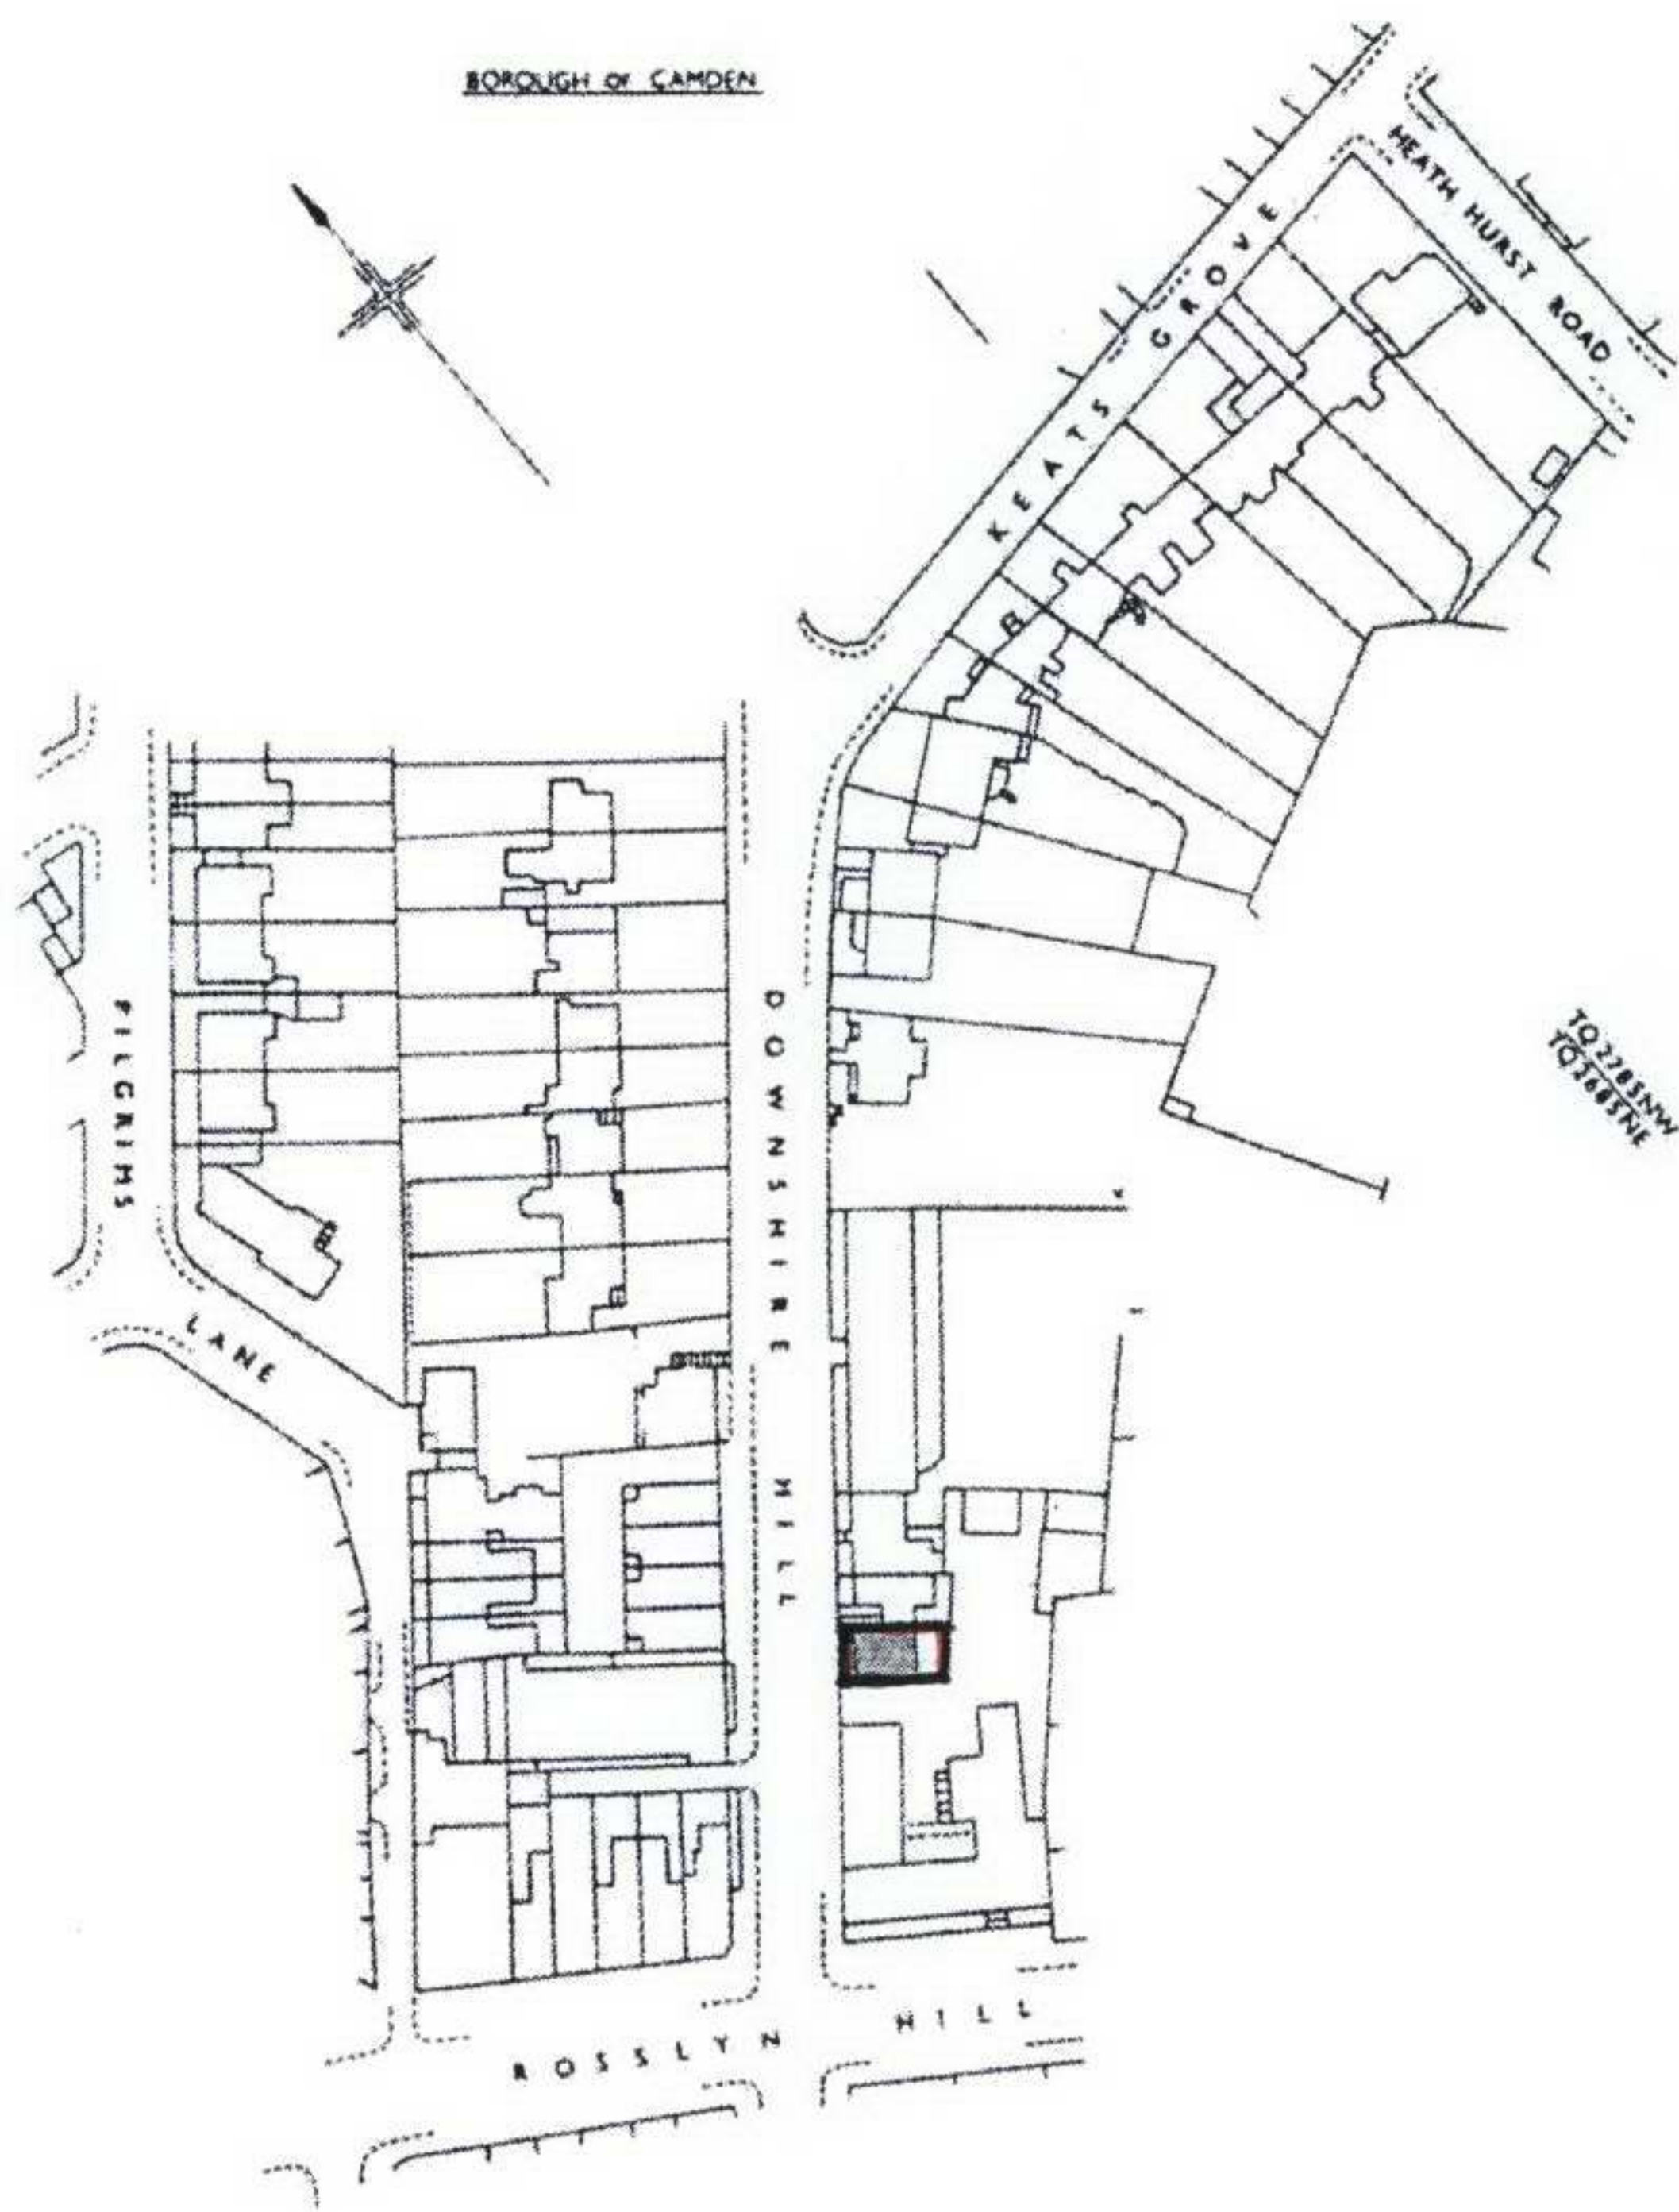

PETER BELL ARCHITECTS 78 ALBERT STREET LONDON NW1 7NR

52A Downshire Hill London NW3 1PA

EXISTING SITE PLAN 1:1250

TELEPHONE 020 7387 8483 FAX 020 7387 1704

Drawing No.1015.00

February 2007