


DOWNSHIRE HILL

No. 52 DOWNSHIRE HILL

POLICE STATION

Assumed boundary line

RECEIVED
- 9 MAR 2007

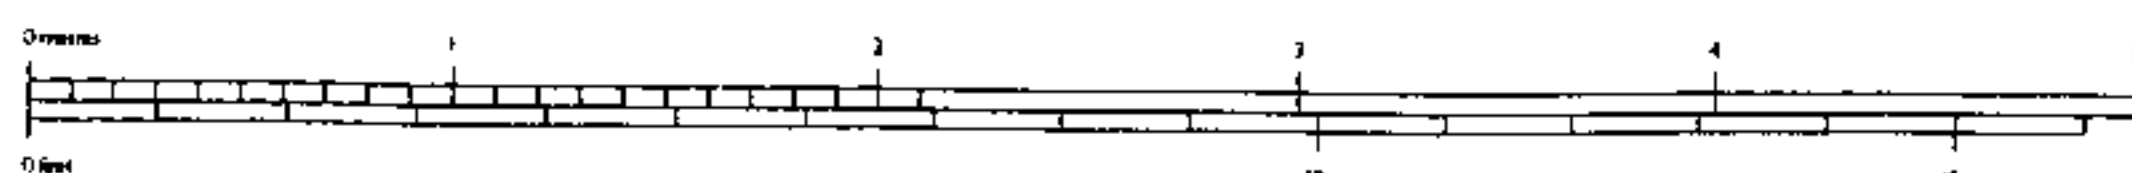

REVISIONS

101501


PETER BELL ARCHITECTS 78 ALBERT STREET LONDON NW1 7NR

52A DOWNSHIRE HILL LONDON NW3 1PA


GROUND FLOOR PLAN AS EXISTING

1/020 7387 8483 1/020 7387 1704 scale 1:25 @ A1 & 1:50 @ A3 13 November 2004

DOWNSHIRE HILL

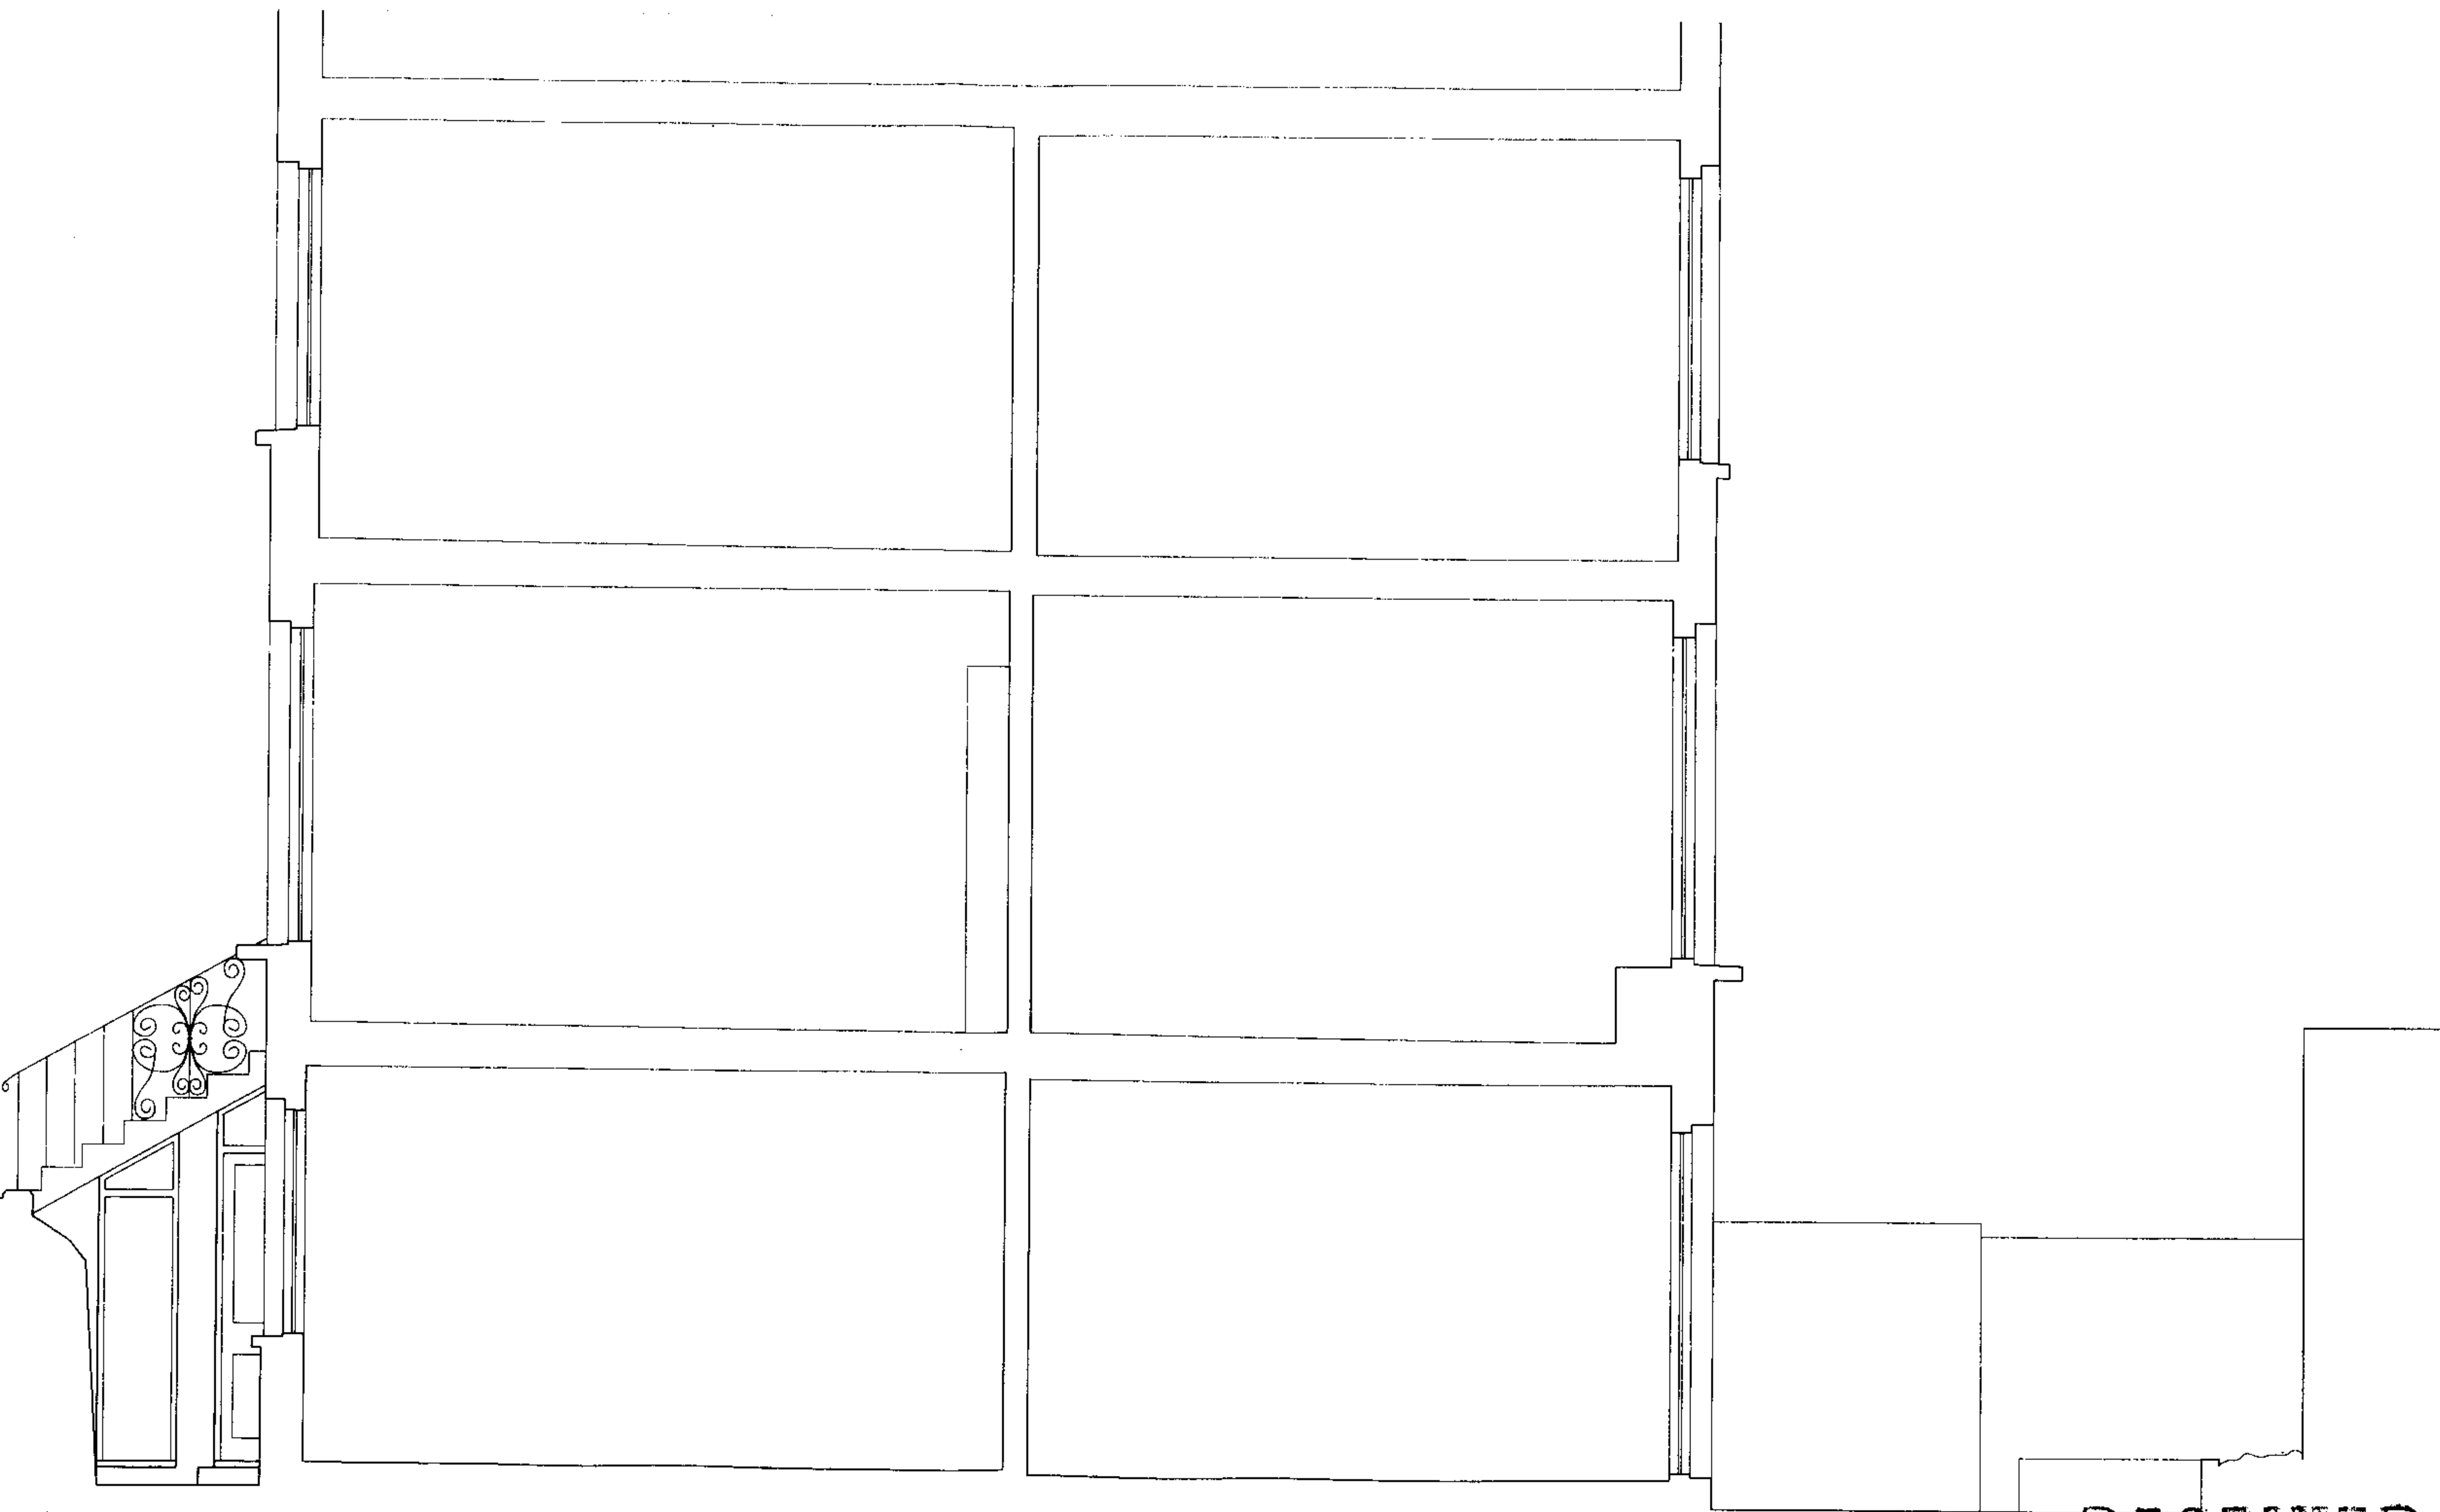

RECEIVED
- 9 MAR 2007

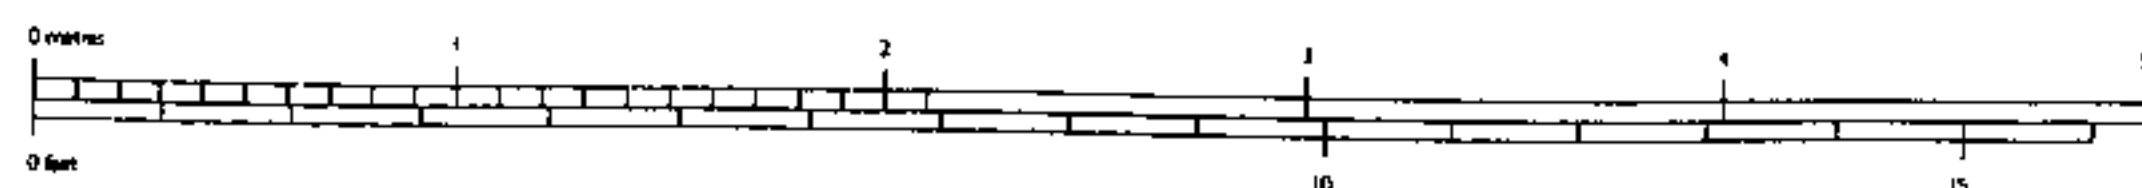

REVISIONS



1015.02

PETER BELL ARCHITECTS 78 ALBERT STREET LONDON NW1 7NR

52A DOWNSHIRE HILL LONDON NW3 1PA


SECTION A-A AS EXISTING

£ 020 7387 8483 f 020 7387 1704 scale: 1:25 @ A1 & 1:50 @ A3 13 November 2004

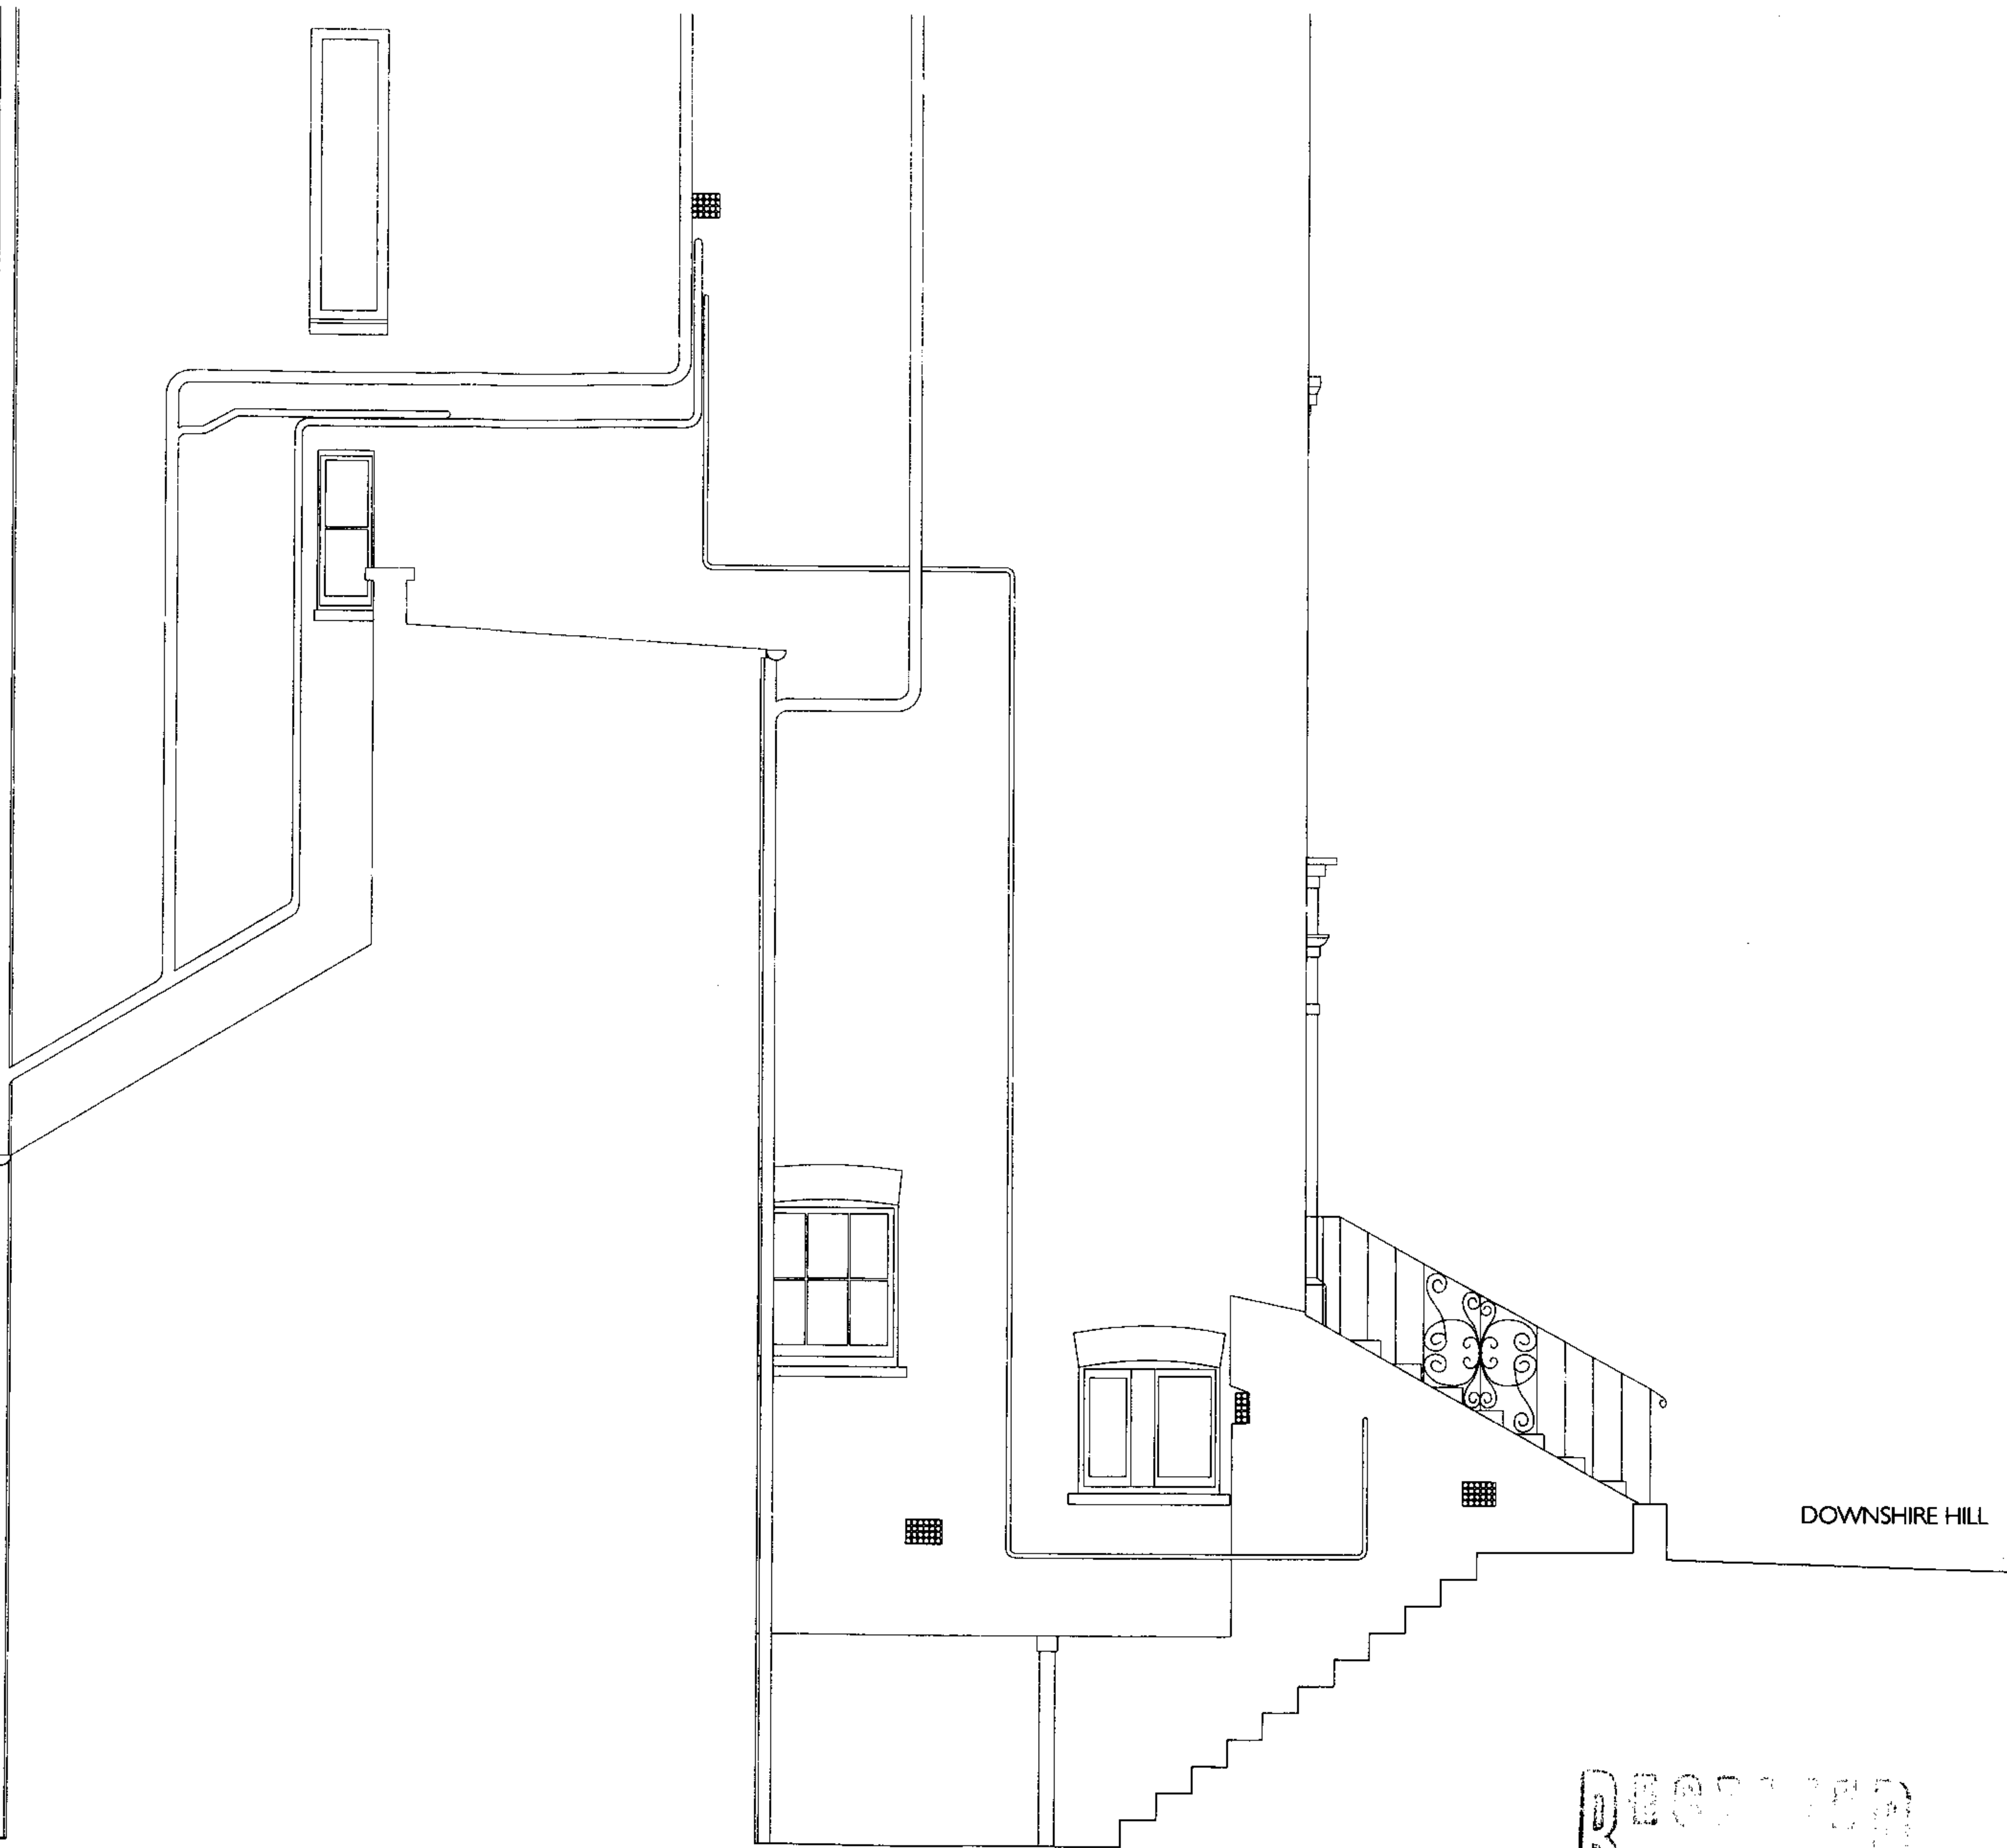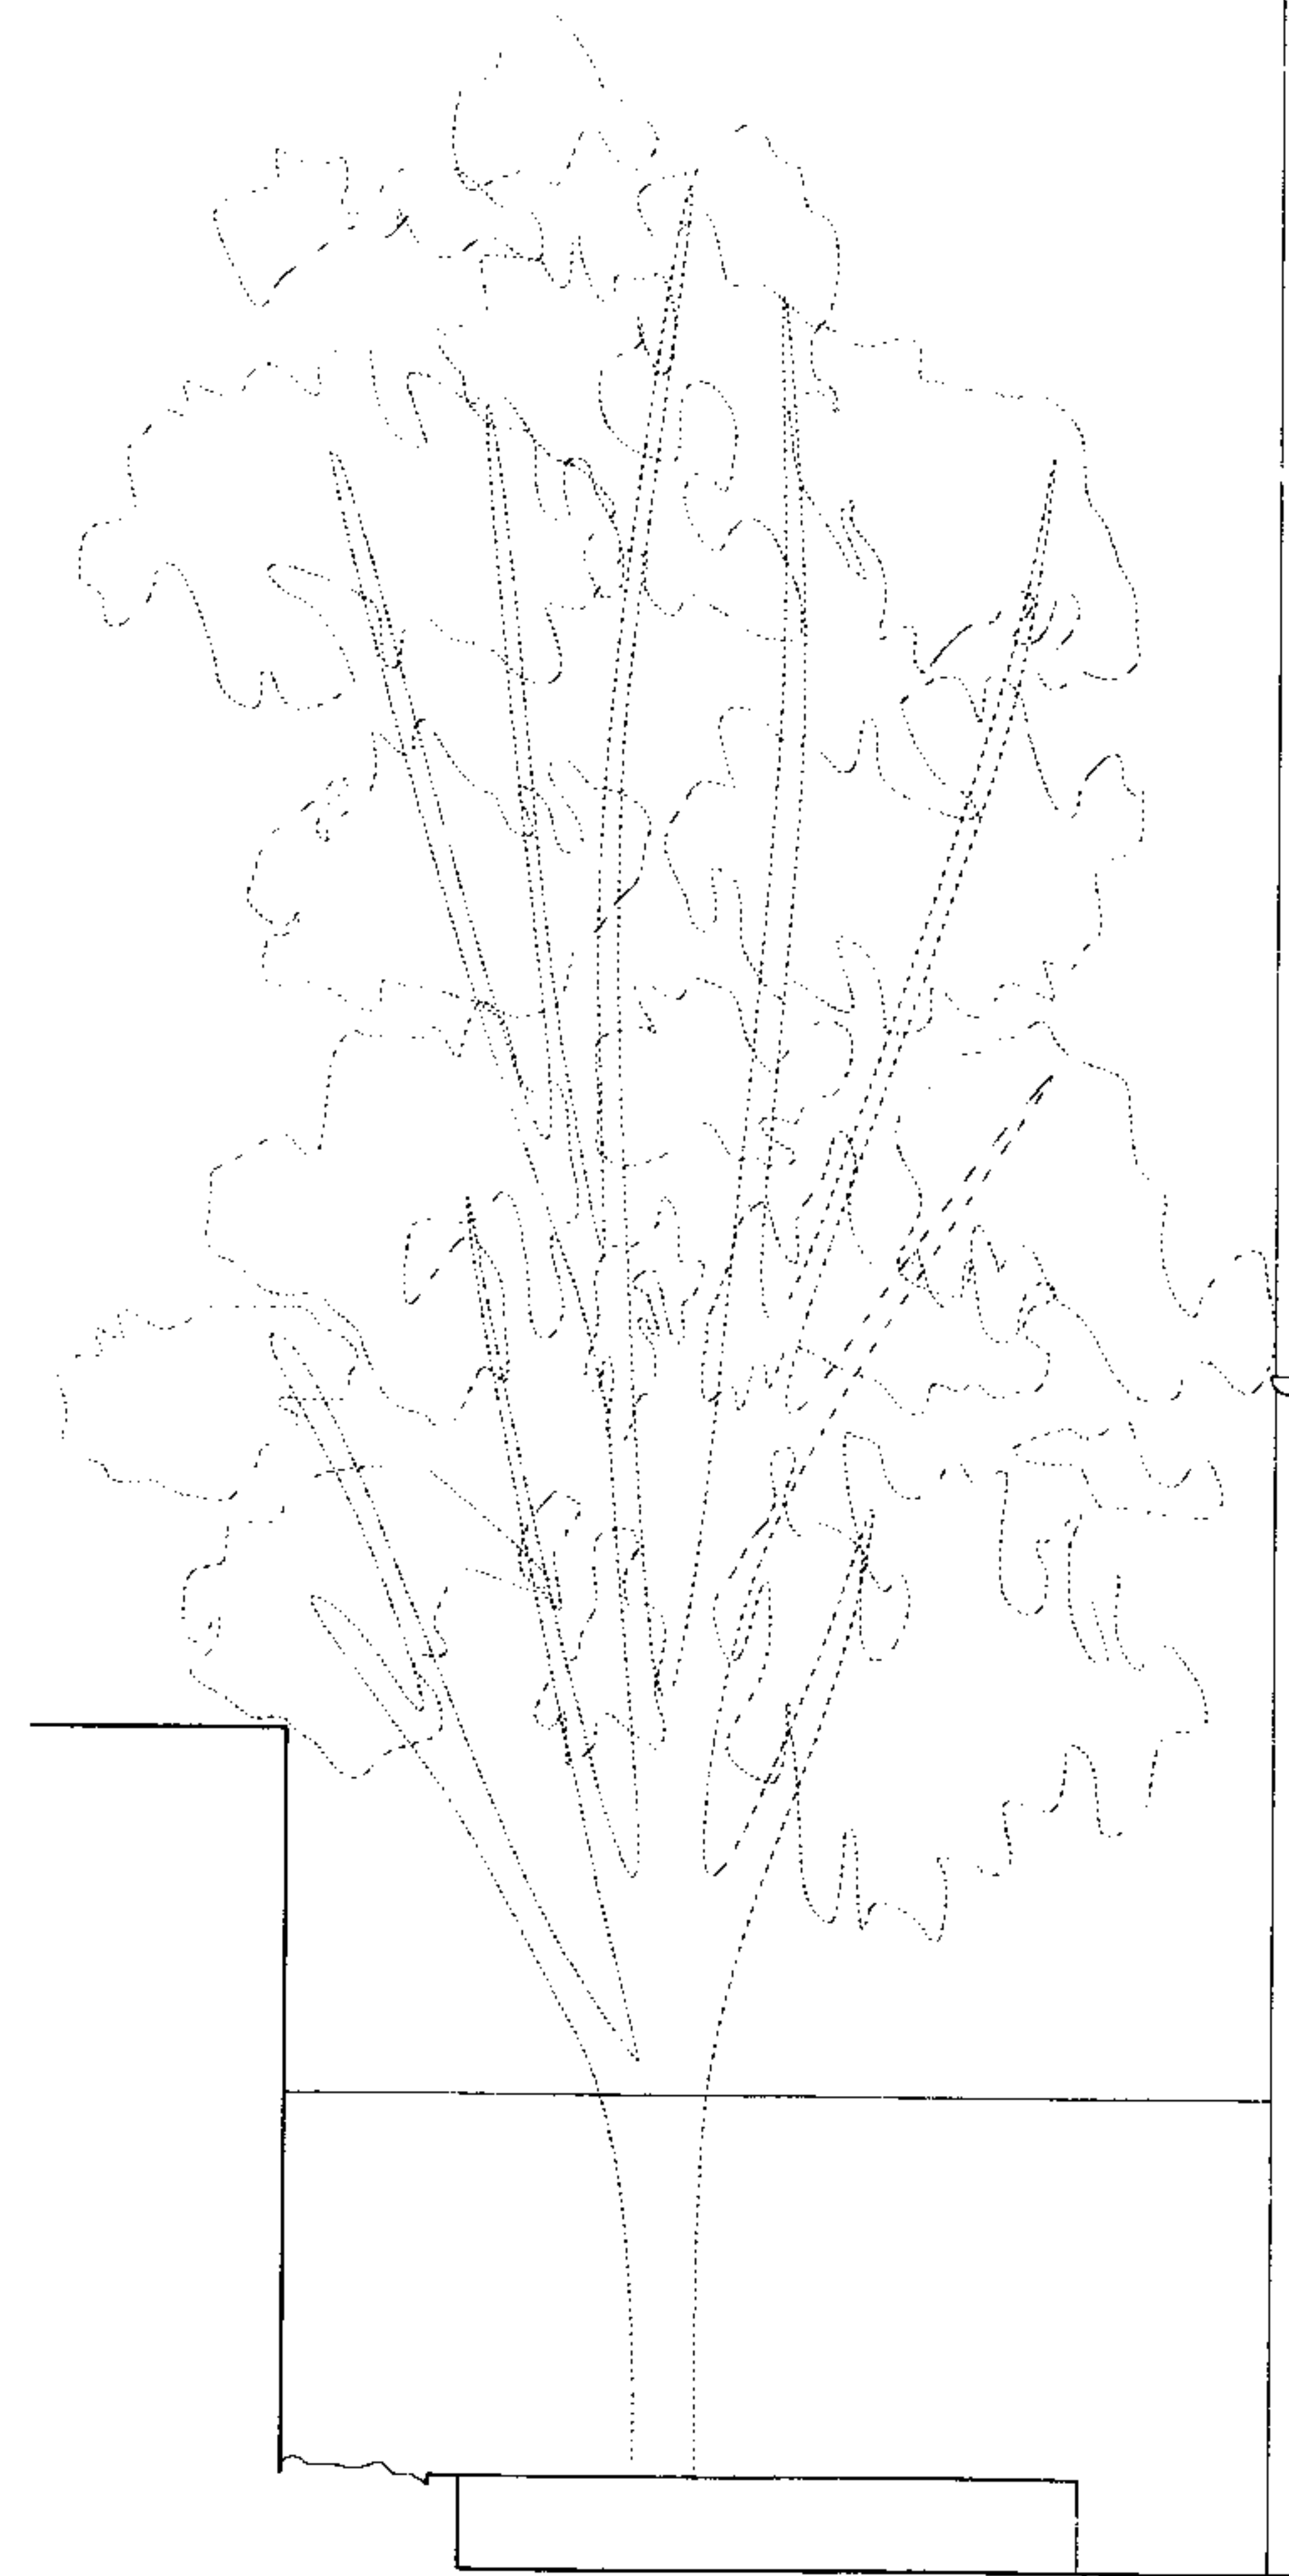

DOWNSHIRE HILL

REGISTERED
- 9 MAR 2007

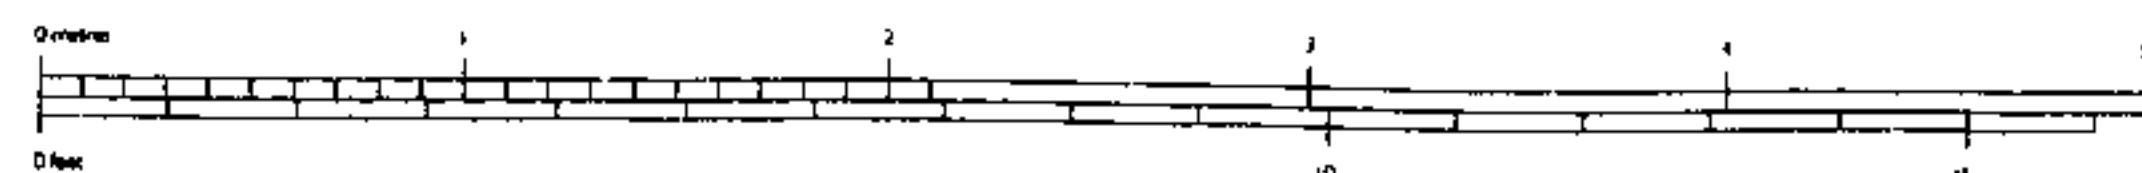

REVISIONS

1015.03


PETER BELL ARCHITECTS 78 ALBERT STREET LONDON NW1 7NR
52A DOWNSHIRE HILL LONDON NW3 1PA
SIDE ELEVATION AS EXISTING
t 020 7387 8483 f 020 7387 1704 scale 1:25 @ A1 & 1:50 @ A3 13 November 2004



POLICE STATION

No. 52 DOWNSHIRE HILL

REPORT
- 9 MAR 2007

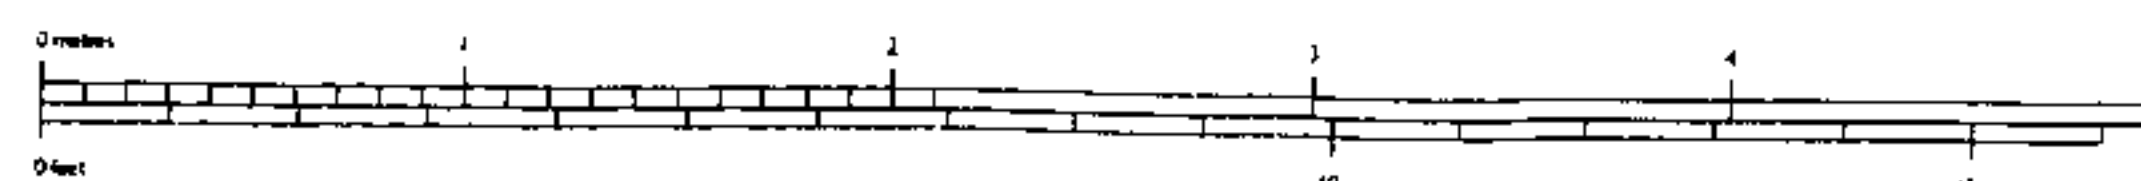

REVISIONS

1015.04

PETER BELL ARCHITECTS 78 ALBERT STREET LONDON NW1 7NR

52A DOWNSHIRE HILL LONDON NW3 1PA

REAR ELEVATION AS EXISTING

1020 7387 8483 1020 7387 1704 scale 1:25 @ A1 & 1:50 @ A3 14 February 2007