

DOWNSHIRE HILL

No. 52 DOWNSHIRE HILL

POLICE STATION

Assumed boundary line

BICYCLES & METERS

COATS

ENTRANCE

BATHROOM

SLEEPING AREA

AREA

FLAT A

SITTING AREA

DINING AREA

KITCHEN AREA

GARDEN

DUST BINS

STORE

RECEIVED
- 9 MAR 2007



REVISIONS A: 16.02.07 Door opening widened in the bicycle and meter store, study area added to bay window, washing machine added to coat area, sink size reduced, partitions modified in the coat area.


1015.11A

PETER BELL ARCHITECTS 78 ALBERT STREET LONDON NW1 7NR


52A DOWNSHIRE HILL LONDON NW3 1PA

GROUND FLOOR PLAN AS PROPOSED - SCHEME 4

020 7387 8483 020 7387 1704 scale 1:25 @ A1 & 1:50 @ A3 14 February 2007

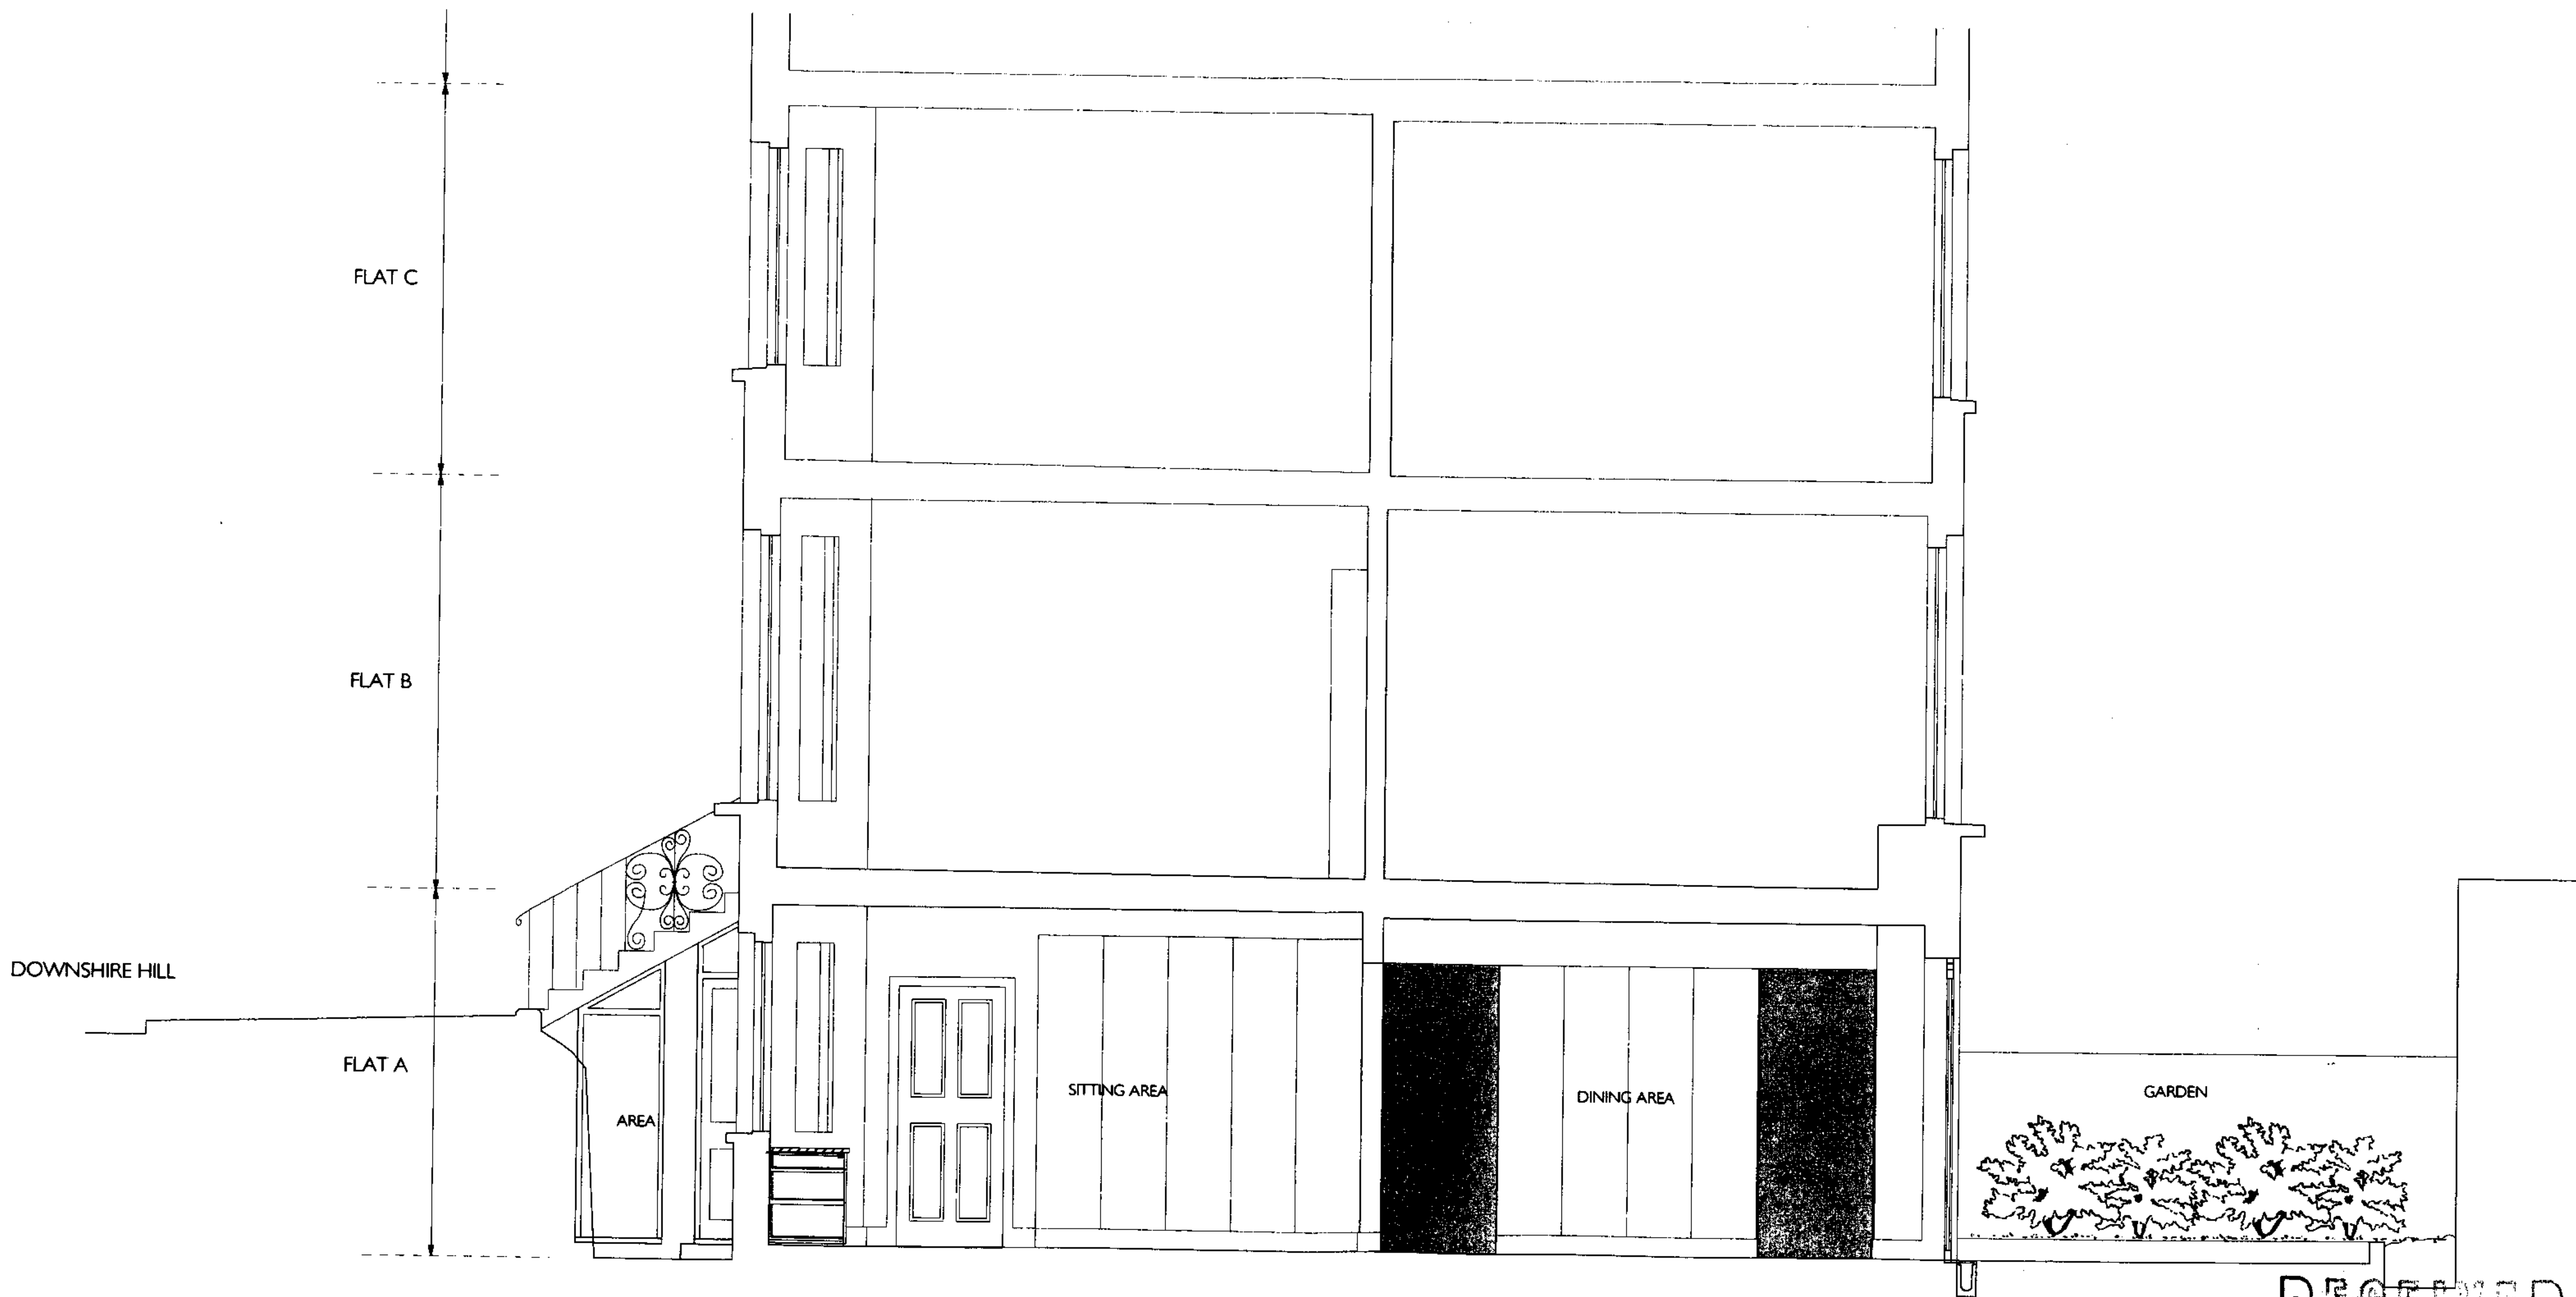

RECEIVED
- 9 MAR 2007

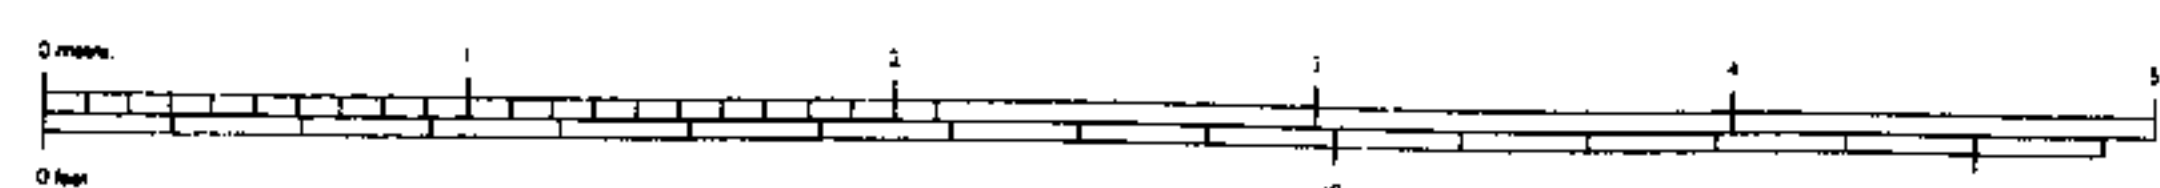

REVISIONS A: 16.02.07 Door opening widened in the bicycle and meter store, study area added to bay window, garden level raised

1015.12A	PETER BELL ARCHITECTS 78 ALBERT STREET LONDON, NW1 1NR
	52A DOWNSHIRE HILL LONDON NW3 1PA
	SECTION A-A AS PROPOSED - SCHEME 4 1020 7387 8483 1020 7387 1704 scale 1:25 @ A1 & 1:50 @ A3 14 February 2007



RECEIVED
- 9 MAR 2007

REVISIONS A: 16.02.07 Garden level raised, indicative position of IC added

1015.14A

PETER BELL ARCHITECTS 78 ALBERT STREET LONDON NW1 7NR

52A DOWNSHIRE HILL LONDON NW3 1PA

REAR ELEVATION AS PROPOSED - SCHEME 4

1.020 7387 6483 1.020 7387 1704 scale 1:25 @ A1 & 1:50 @ A3 14 February 2007