


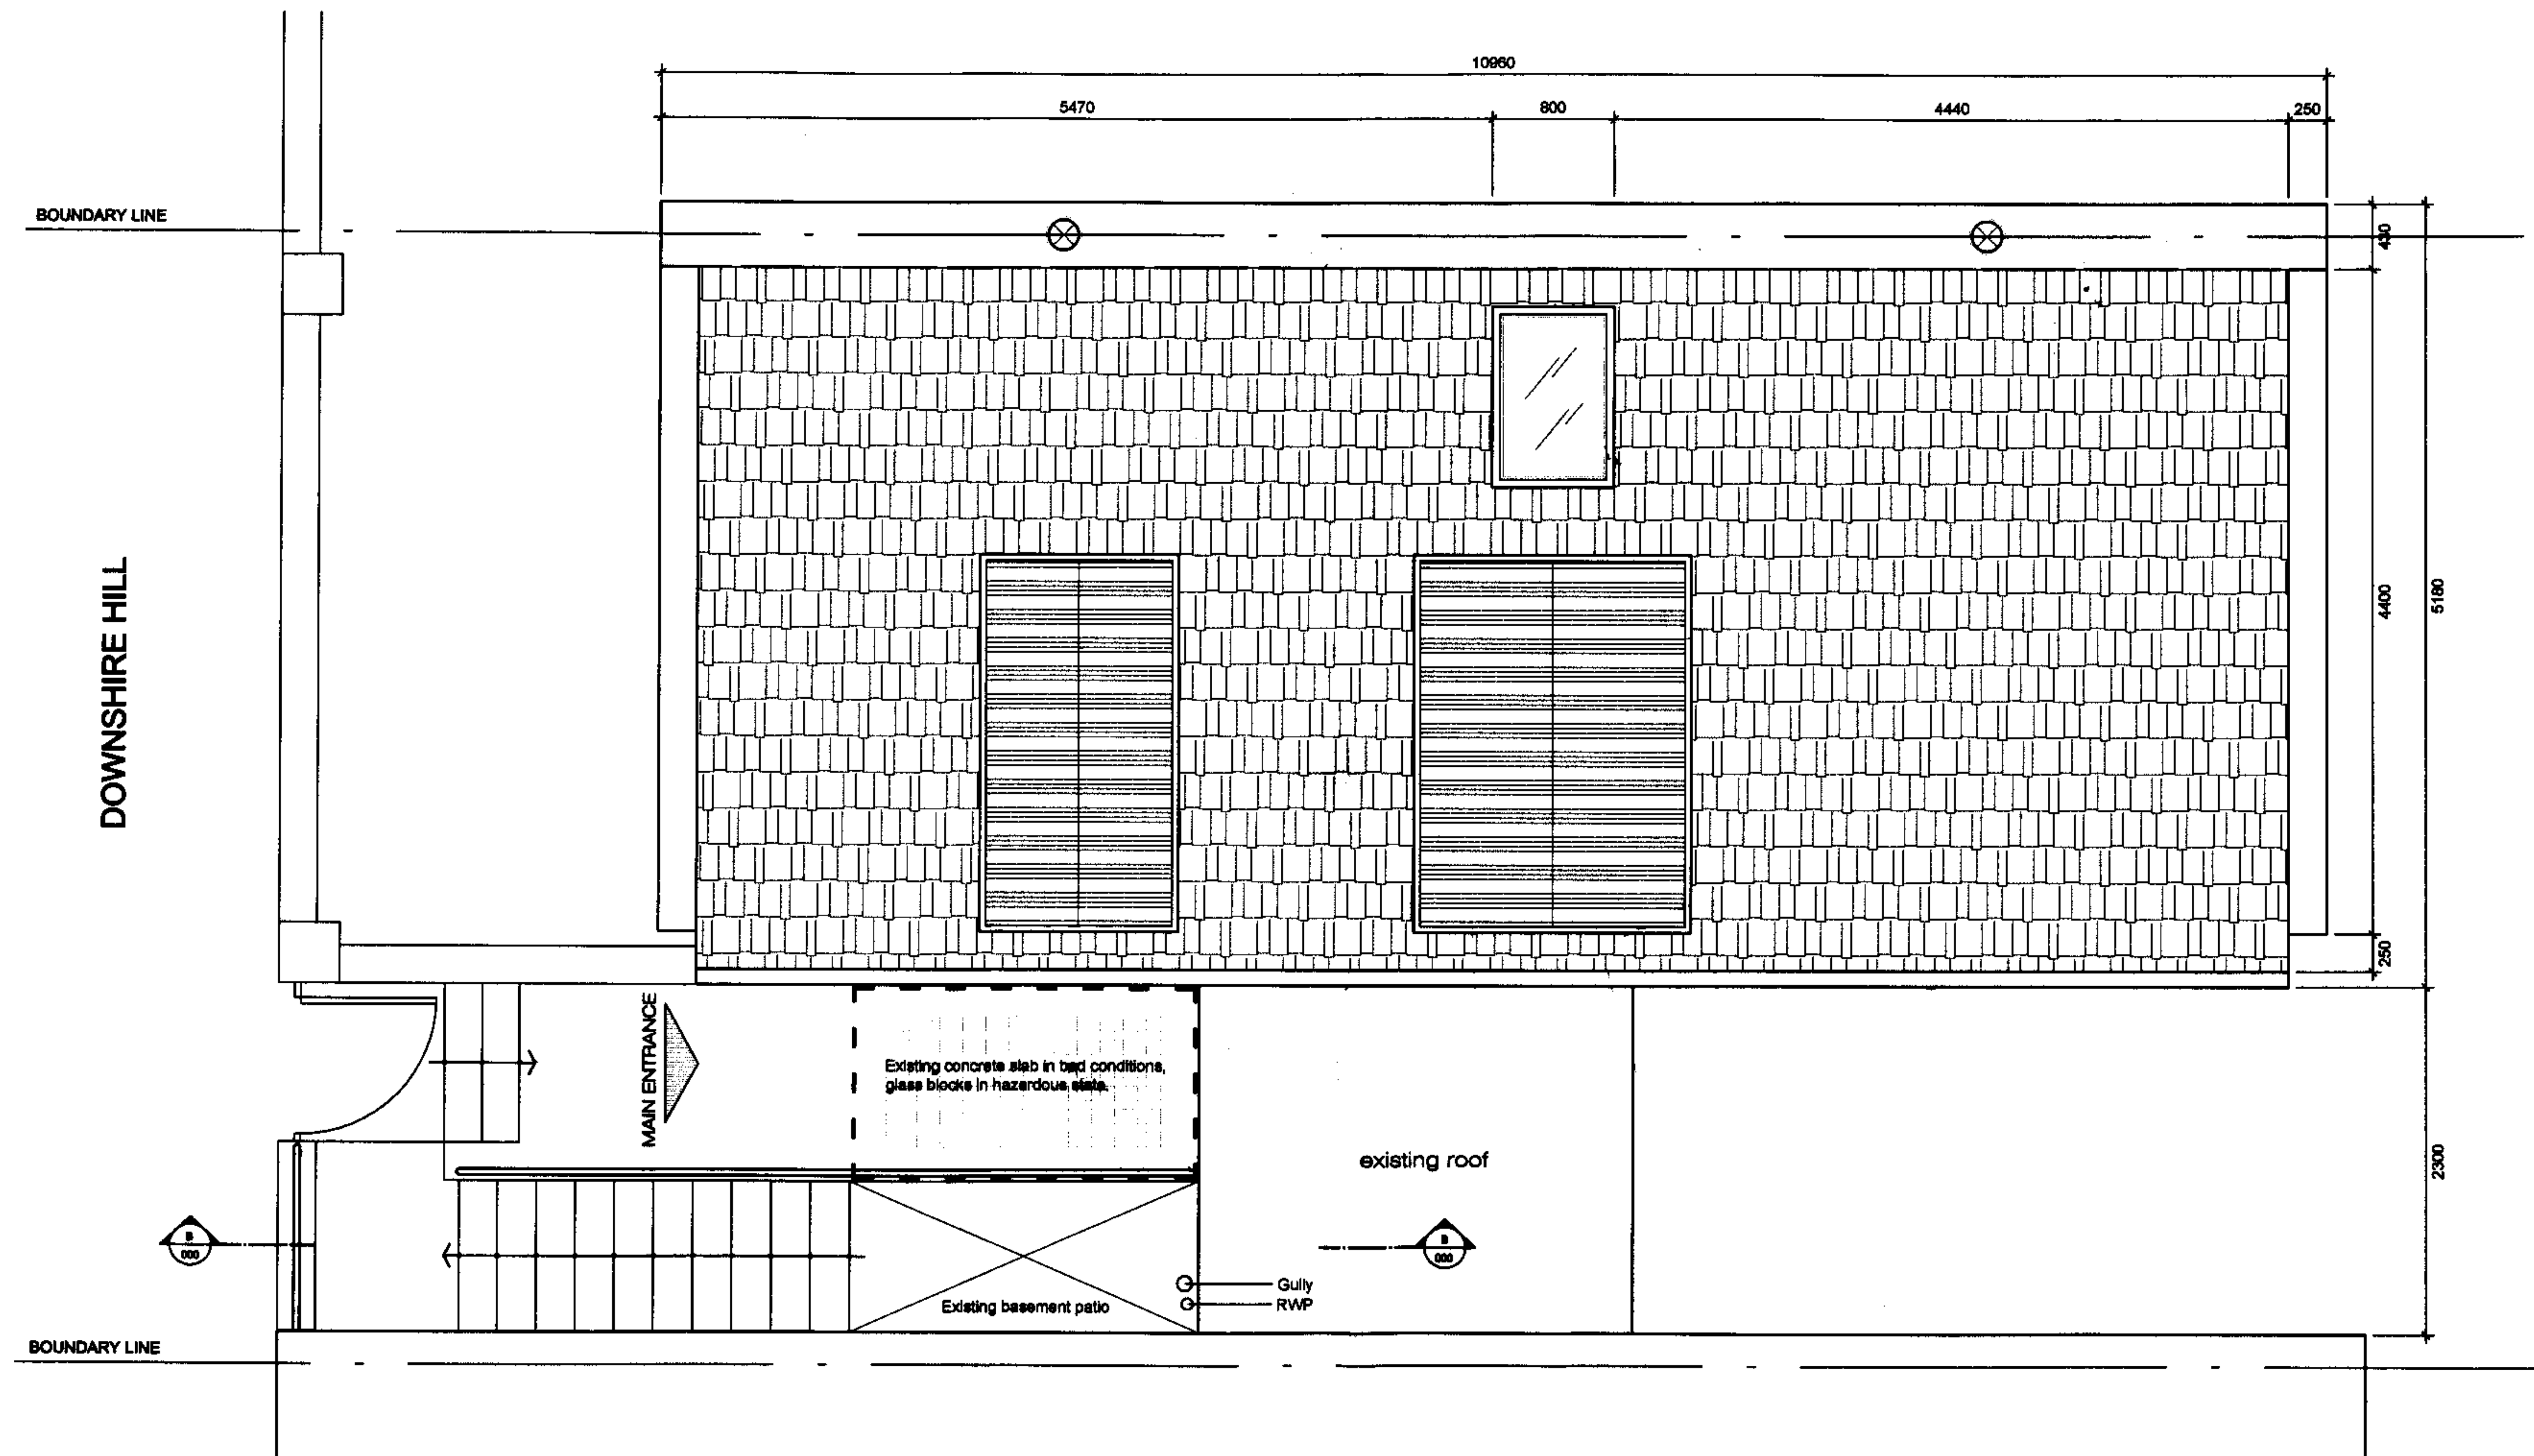

EXISTING ROOF PLAN
SCALE 1/50

PLEASE NOTE:

1. ALL DIMENSIONS TO BE CHECKED ON SITE BEFORE FABRICATION.
2. CONTRACTOR TO REFER TO ENGINEERS DRAWINGS BEFORE PROCEEDING WITH WORKS.
3. ALL DRAWINGS AND DESIGNS ARE COVERED BY DESIGN RIGHT (INTELLECTUAL PROPERTY), AND MAY NOT BE DISTRIBUTED, COPIED OR REPRODUCED WITHOUT WRITTEN PERMISSION OF VICCA VERDE.
4. ALL DESIGN CONCEPTS ARE THE SOLE PROPERTY OF VICCA VERDE AND NO ADAPTATIONS, REPRODUCTIONS OR COPIES MAY BE MADE WITHOUT WRITTEN PERMISSION OF VICCA VERDE.
5. THESE DRAWINGS ARE SUBJECT TO ANY VARIATION REQUIRED OR RECOMMENDATION BY ANY STATUTORY AUTHORITY, OR FOR THE BETTER CARRYING OUT OF THE WORKS.
6. SAMPLES TO BE PROVIDED BY CONTRACTOR FOR DESIGNERS APPROVAL.
7. ALL FINISHES TO DESIGNERS SATISFACTION.
8. ALL DRAWINGS TO BE APPROVED BY DESIGNERS BEFORE CONSTRUCTION.



VICCA VERDE
LIMITED

68 Parliament Hill
London, NW3 2TJ

Tel: +44 (0)20 7794 1380
Fax: +44 (0)20 7794 1415

vicca.uk@viccaverde.com
www.viccaverde.com

"ALL VICCA VERDE WORK IS UNDERTAKEN STRICTLY ON THE BASIS OF HIS STANDARD CONDITIONS OF SALE AND ALL PURCHASES ARE STRICTLY ON THE BASIS OF HIS STANDARD TERMS AND CONDITIONS OF PURCHASES"

REVISIONS

No	Date	Description	By

Client

PRIVATE CLIENT

Project

London

Title

EXISTING
ROOF PLAN

Scale	Draw. No.	Rev.
1/50	15-04	-
Date	28/	
Drawn	FME	045
Checked	MPH	

12 MAR 2007

PLEASE NOTE:

1. ALL DIMENSIONS TO BE CHECKED ON SITE BEFORE FABRICATION.
2. CONTRACTOR TO REFER TO ENGINEERS DRAWINGS BEFORE PROCEEDING WITH WORKS.
3. ALL DRAWINGS AND DESIGNS ARE COVERED BY DESIGN RIGHT (INTELLECTUAL PROPERTY), AND MAY NOT BE DISTRIBUTED, COPIED OR ISSUED WITHOUT WRITTEN PERMISSION OF VICCA VERDE.
4. ALL DESIGN CONCEPTS ARE THE SOLE PROPERTY OF VICCA VERDE AND NO ADAPTATIONS, REPRODUCTIONS OR COPIES MAY BE MADE WITHOUT WRITTEN PERMISSION OF VICCA VERDE.
5. THESE DRAWINGS ARE SUBJECT TO ANY VARIATION REQUIRED OR RECOMMENDATION BY ANY STATUTORY AUTHORITY, OR FOR THE BETTER CARRYING OUT OF THE WORKS.
6. SAMPLES TO BE PROVIDED BY CONTRACTOR FOR DESIGNERS APPROVAL.
7. ALL FINISHES TO DESIGNERS SATISFACTION.
8. ALL DRAWINGS TO BE APPROVED BY DESIGNERS BEFORE CONSTRUCTION.



**VICCA VERDE
LIMITED**

68 Parliament Hill
London, NW3 2TJ

Tel: +44 (0)20 7794 1380
Fax: +44 (0)20 7794 1415

vicca.uk@viccaverde.com
www.viccaverde.com

"ALL VICCA VERDE WORK IS UNDERTAKEN STRICTLY ON THE BASIS OF HIS STANDARD CONDITIONS OF SALE AND ALL PURCHASES ARE STRICTLY ON THE BASIS OF HIS STANDARD TERMS AND CONDITIONS OF PURCHASES"

REVISIONS

No	Date	Description	By

Client

PRIVATE CLIENT

Project

London

Title

EXISTING
FRONT ELEVATION

Scale	Dwg. No.	Rev.
1/50 @ A3	045-05	
Date 26/02/07		
Drawn FME	VUK 045	
Checked MPH		

12 MAR 2007

EXISTING FRONT ELEVATION
SCALE 1/50

DOWNSHIRE HILL

PROPOSED EXTENSION



EXISTING SIDE ELEVATION
SCALE 1/50

PLEASE NOTE:

1. ALL DIMENSIONS TO BE CHECKED ON SITE BEFORE FABRICATION.
2. CONTRACTOR TO REFER TO ENGINEERS DRAWINGS BEFORE PROCEEDING WITH WORKS.
3. ALL DRAWINGS AND DESIGNS ARE COVERED BY DESIGN RIGHT (INTELLECTUAL PROPERTY), AND MAY NOT BE DISTRIBUTED, COPIED OR REPRODUCED WITHOUT WRITTEN PERMISSION OF VICCA VERDE.
4. ALL DESIGN CONCEPTS ARE THE SOLE PROPERTY OF VICCA VERDE AND NO ADAPTING, REPRODUCTIONS OR COPIES MAY BE MADE WITHOUT WRITTEN PERMISSION OF VICCA VERDE.
5. THESE DRAWINGS ARE SUBJECT TO ANY VARIATION REQUIRED OR RECOMMENDATION BY ANY STATUTORY AUTHORITY, OR FOR THE BETTER CARRYING OUT OF THE WORKS.
6. SAMPLES TO BE PROVIDED BY CONTRACTOR FOR DESIGNERS APPROVAL.
7. ALL FINISHES TO DESIGNERS SATISFACTION.
8. ALL DRAWINGS TO BE APPROVED BY DESIGNERS BEFORE CONSTRUCTION.



VICCA VERDE
LIMITED

68 Parliament Hill
London, NW3 2TJ

Tel: +44 (0)20 7794 1380
Fax: +44 (0)20 7794 1415

vicca.uk@viccaverde.com
www.viccaverde.com

"ALL VICCA VERDE WORK IS UNDERTAKEN STRICTLY ON THE BASIS OF HIS STANDARD CONDITIONS OF SALE AND ALL PURCHASES ARE STRICTLY ON THE BASIS OF HIS STANDARD TERMS AND CONDITIONS OF PURCHASES"

REVISIONS

No	Date	Description	By

Client

PRIVATE CLIENT

Project

London


Title

EXISTING
SIDE ELEVATION

Scale 1/50@A3	Dep. No. 045-06	Rev. -
Date 26/02/07	Drawn FME	Checked MPH

12 MAR 2007

VUK 045

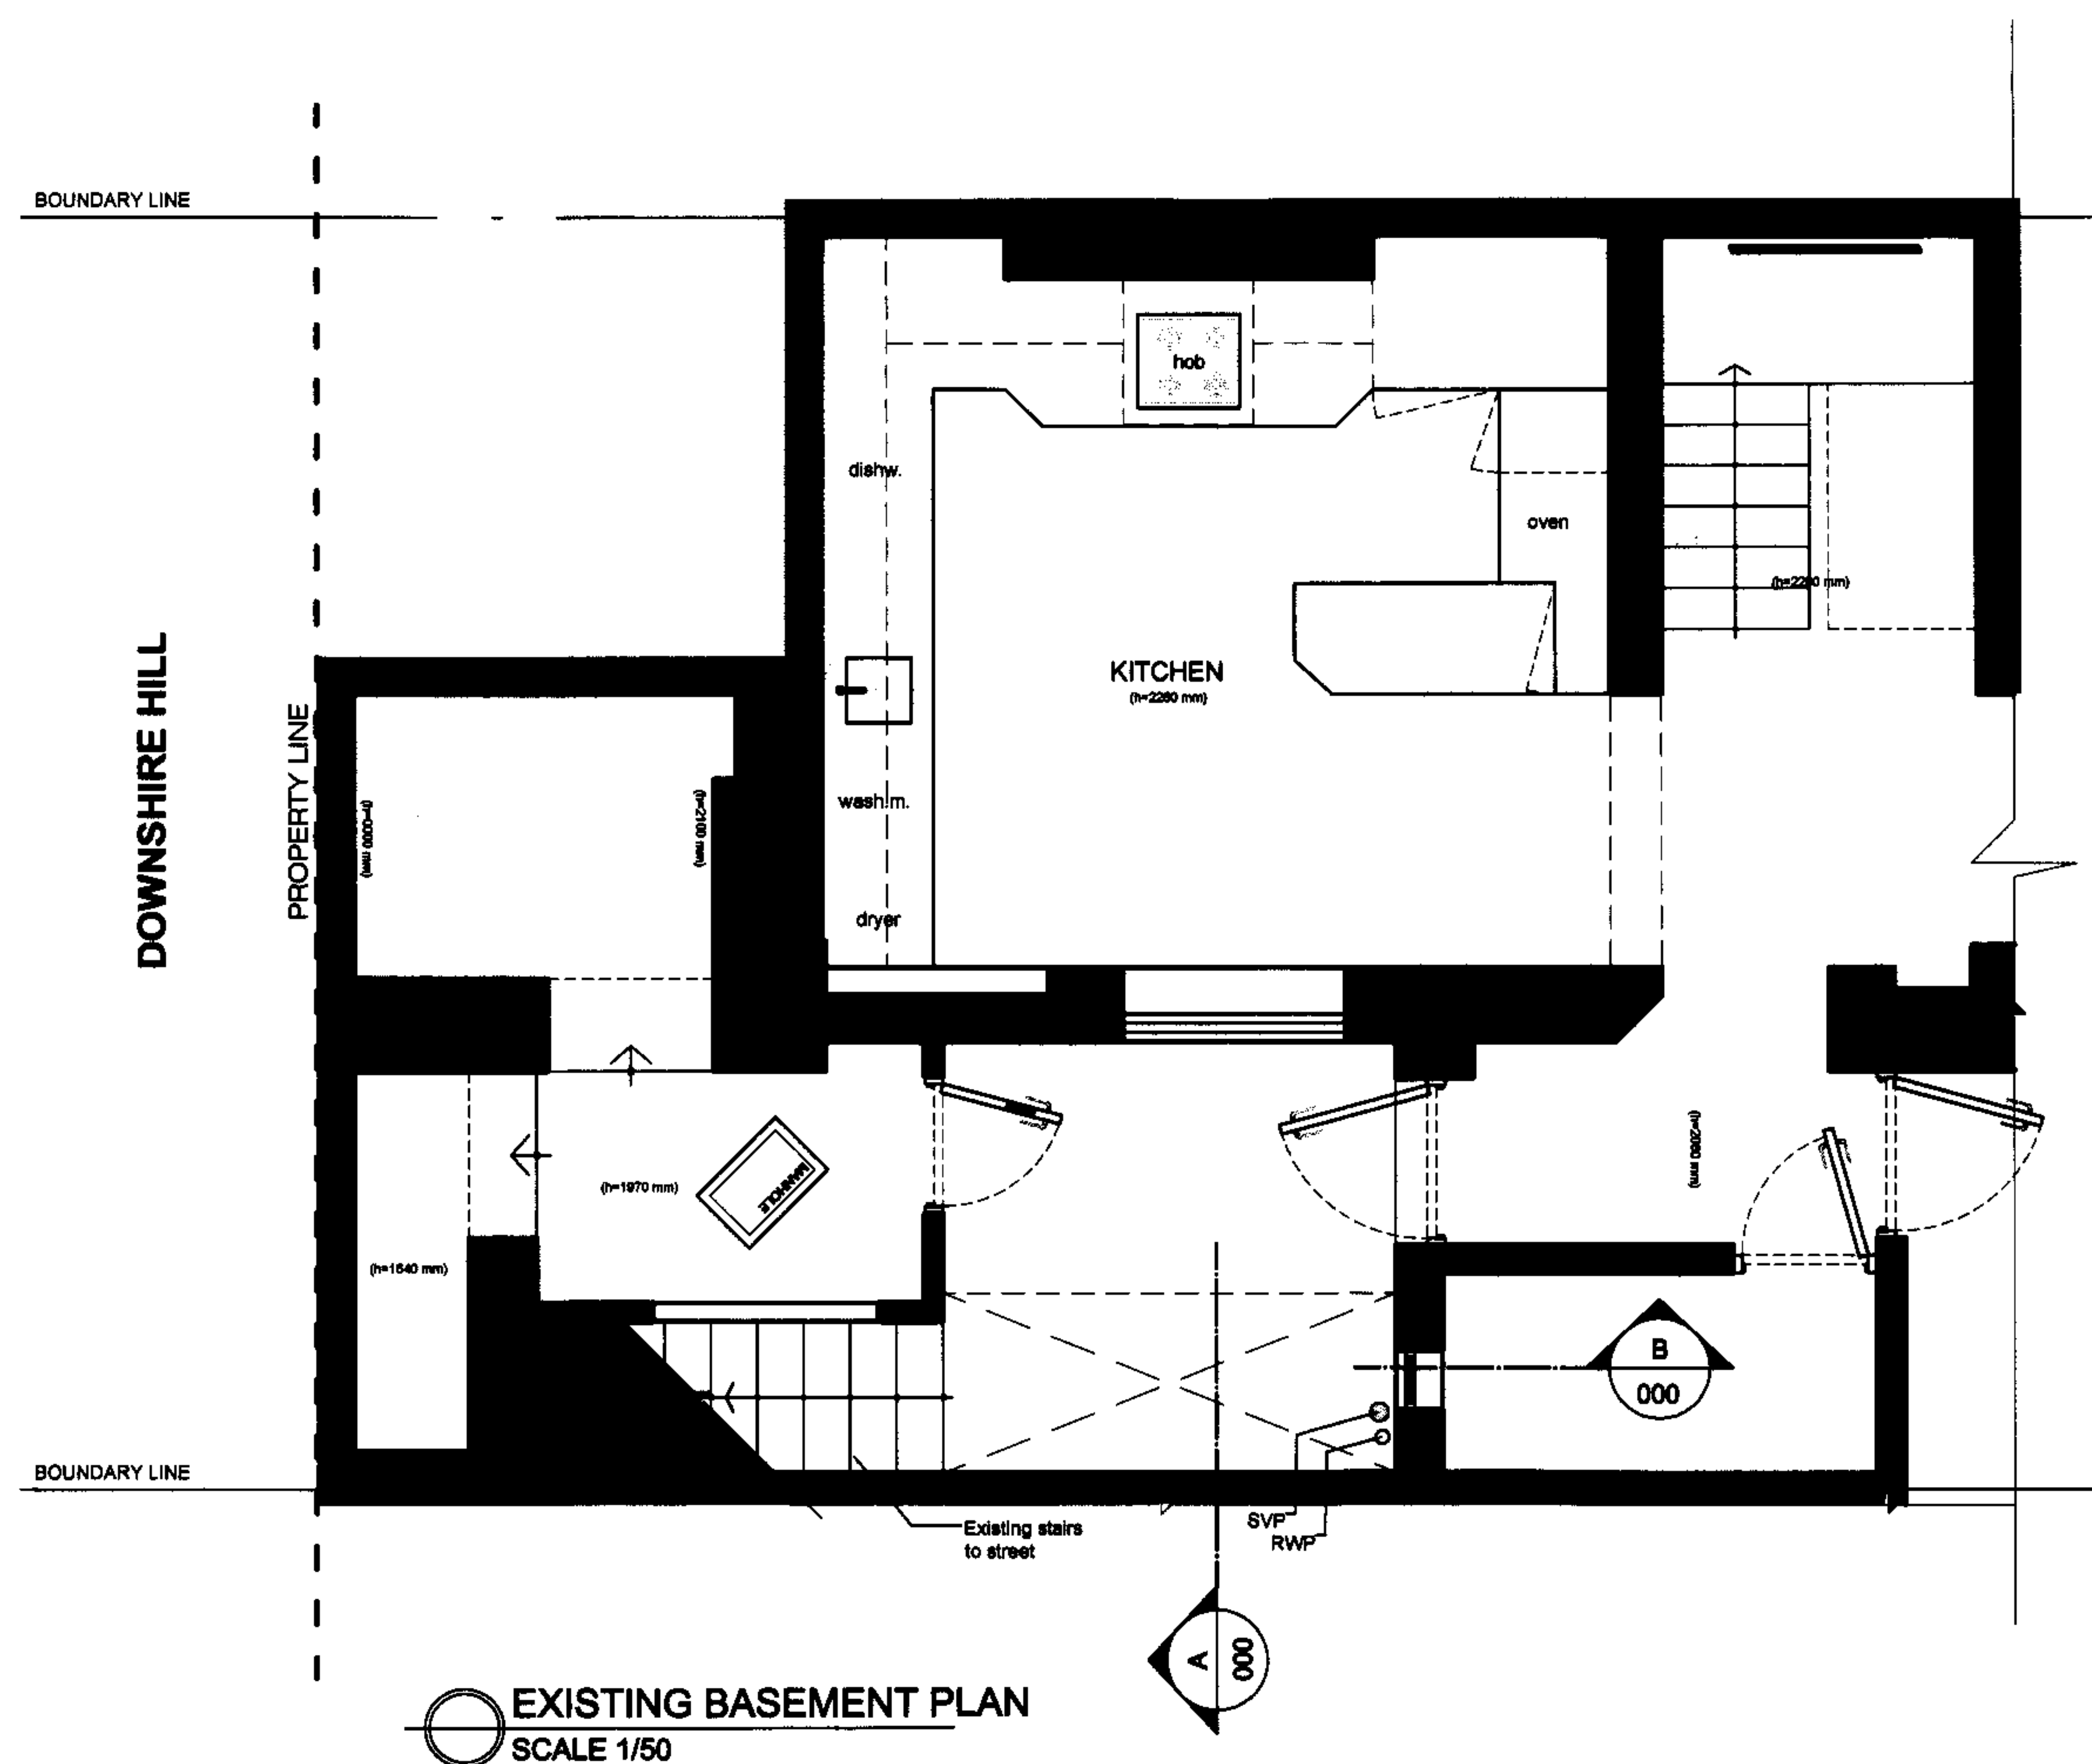

PLEASE NOTE:

1. ALL DIMENSIONS TO BE CHECKED ON SITE BEFORE FABRICATION.
2. CONTRACTOR TO REFER TO ENGINEERS' DRAWINGS BEFORE PROCEEDING WITH WORK.
3. ALL DIMENSIONS AND DETAILS ARE COVERED BY DESIGN RIGHT (INTELLECTUAL PROPERTY), AND ARE NOT BE DISTRIBUTED, COPIED OR REPRODUCED WITHOUT WRITTEN PERMISSION OF VICCA VERDE.
4. ALL DESIGN CONCEPTS ARE THE SOLE PROPERTY OF VICCA VERDE AND NO ADAPTATION, REPRODUCTIONS OR COPIES MAY BE MADE WITHOUT WRITTEN PERMISSION OF VICCA VERDE.
5. THESE DRAWINGS ARE SUBJECT TO ANY VARIATION REQUIRED OR RECOMMENDATION BY ANY STATUTORY AUTHORITY, OR FOR THE BETTER CARRYING OUT OF THE WORK.
6. SAMPLES TO BE PROVIDED BY CONTRACTOR FOR DESIGNERS' APPROVAL.
7. ALL FINISHES TO DESIGNERS' SATISFACTION.
8. ALL DRAWINGS TO BE APPROVED BY DESIGNERS BEFORE CONSTRUCTION.



**VICCA VERDE
LIMITED**

68 Parliament Hill
London, NW3 2TJ

Tel: +44 (0)20 7794 1380
Fax: +44 (0)20 7794 1415

vicca.uk@viccaverde.com
www.viccaverde.com

"ALL VICCA VERDE WORK IS UNDERTAKEN STRICTLY ON THE BASIS OF HIS STANDARD CONDITIONS OF SALE AND ALL PURCHASES ARE STRICTLY ON THE BASIS OF HIS STANDARD TERMS AND CONDITIONS OF PURCHASES"

REVISIONS

No	Date	Description	By

Client

PRIVATE CLIENT

Project


London

Title


EXISTING
PLAN

Date	Dwg. No.	Rev.
26/02/07	045-07	-
Drawn FME	VUK 045	
Checked MPH		

12 MAR 2007

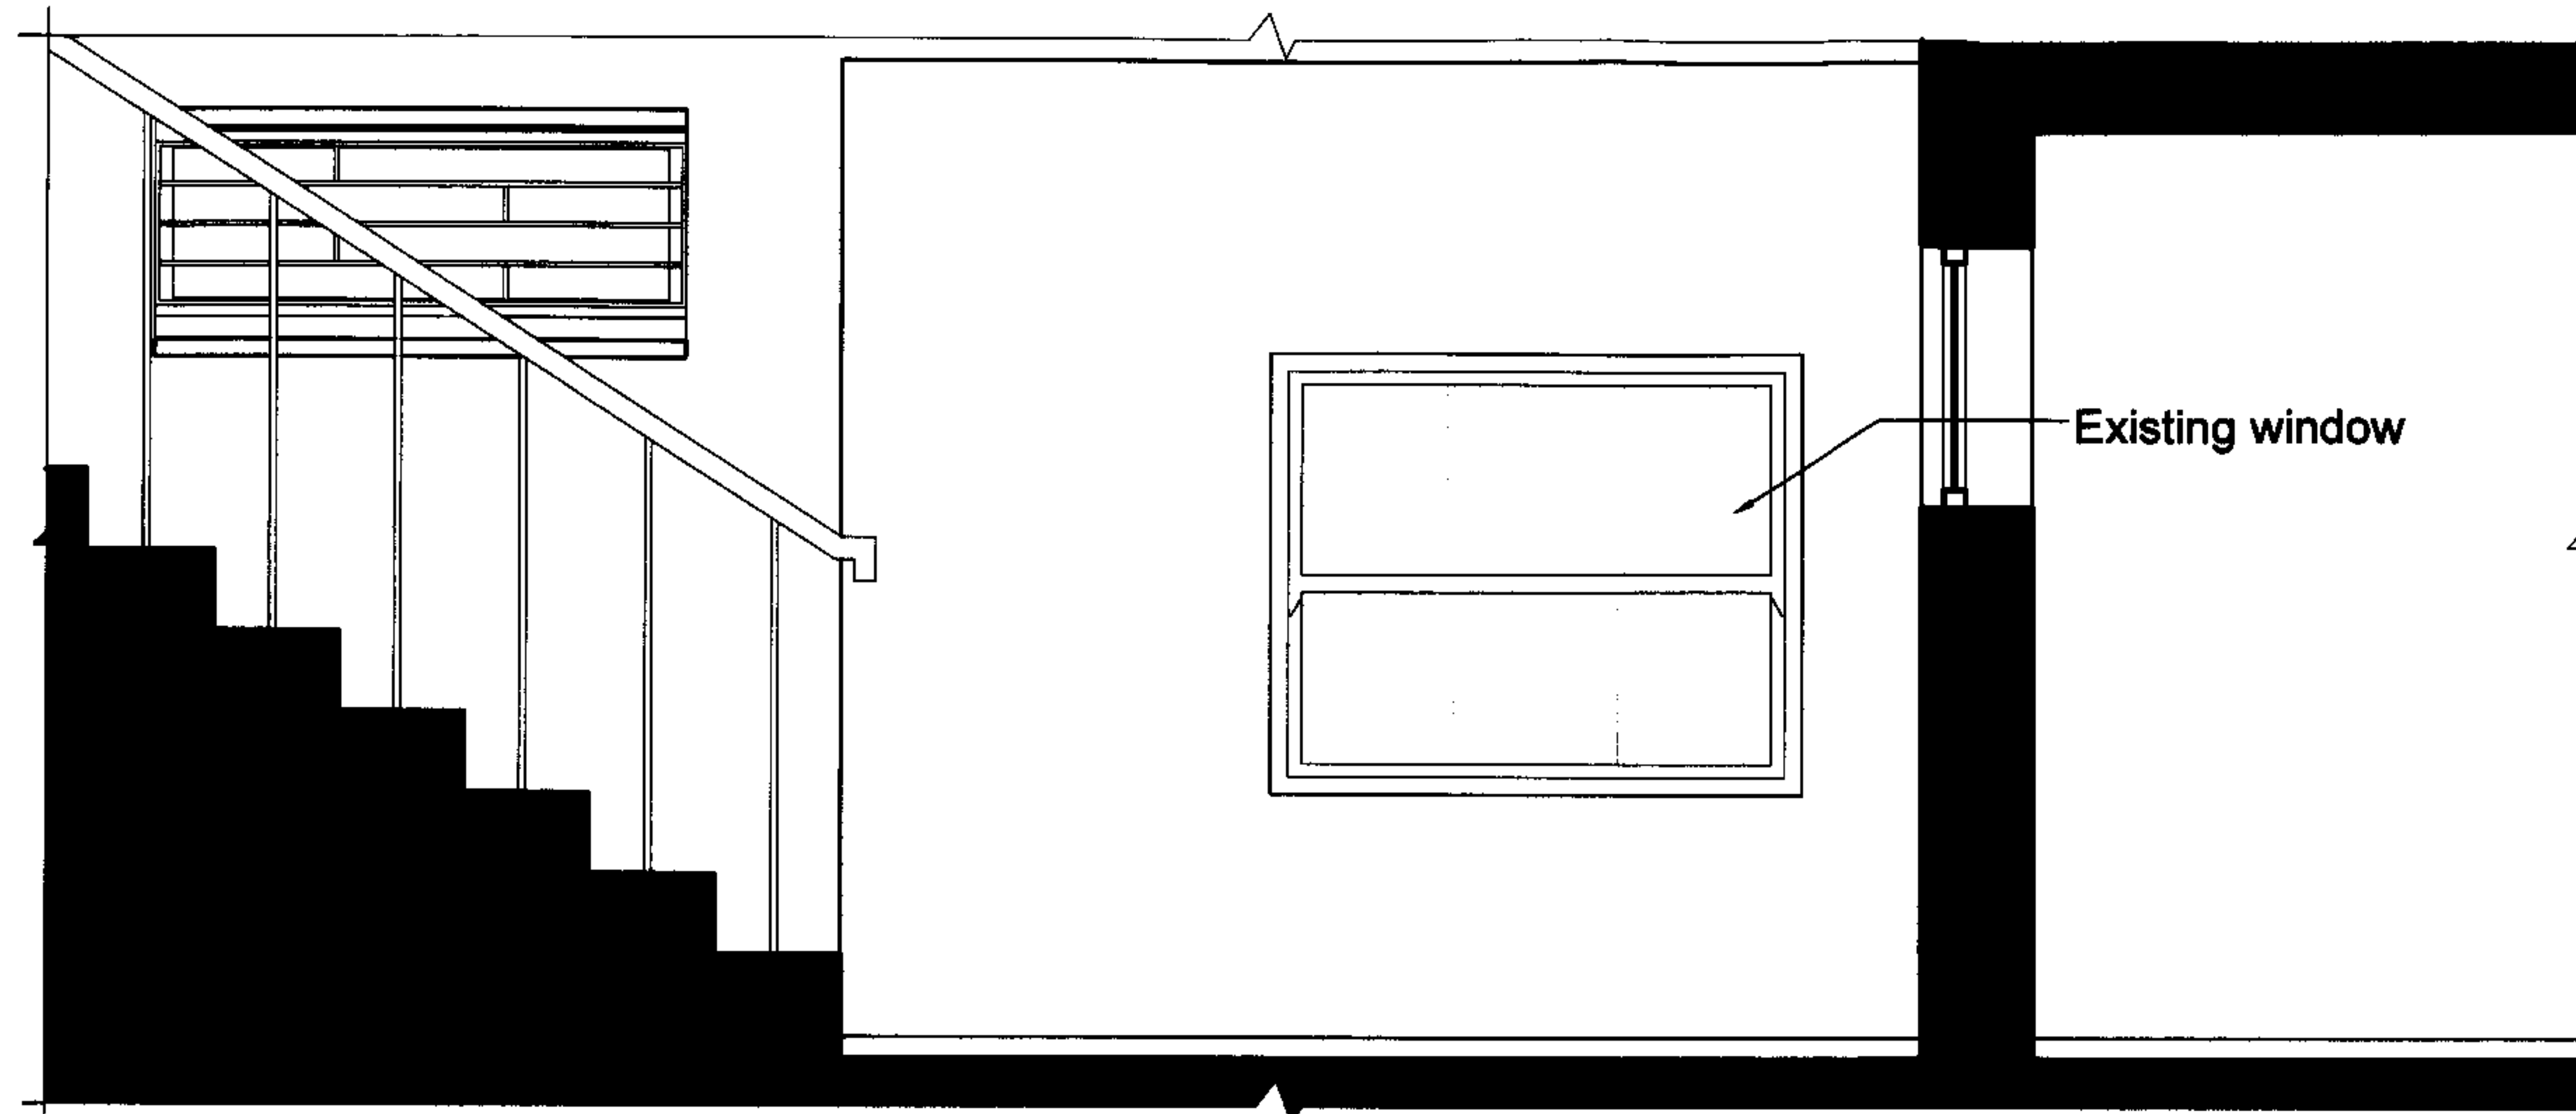

EXISTING SECTION 1
SCALE 1/25

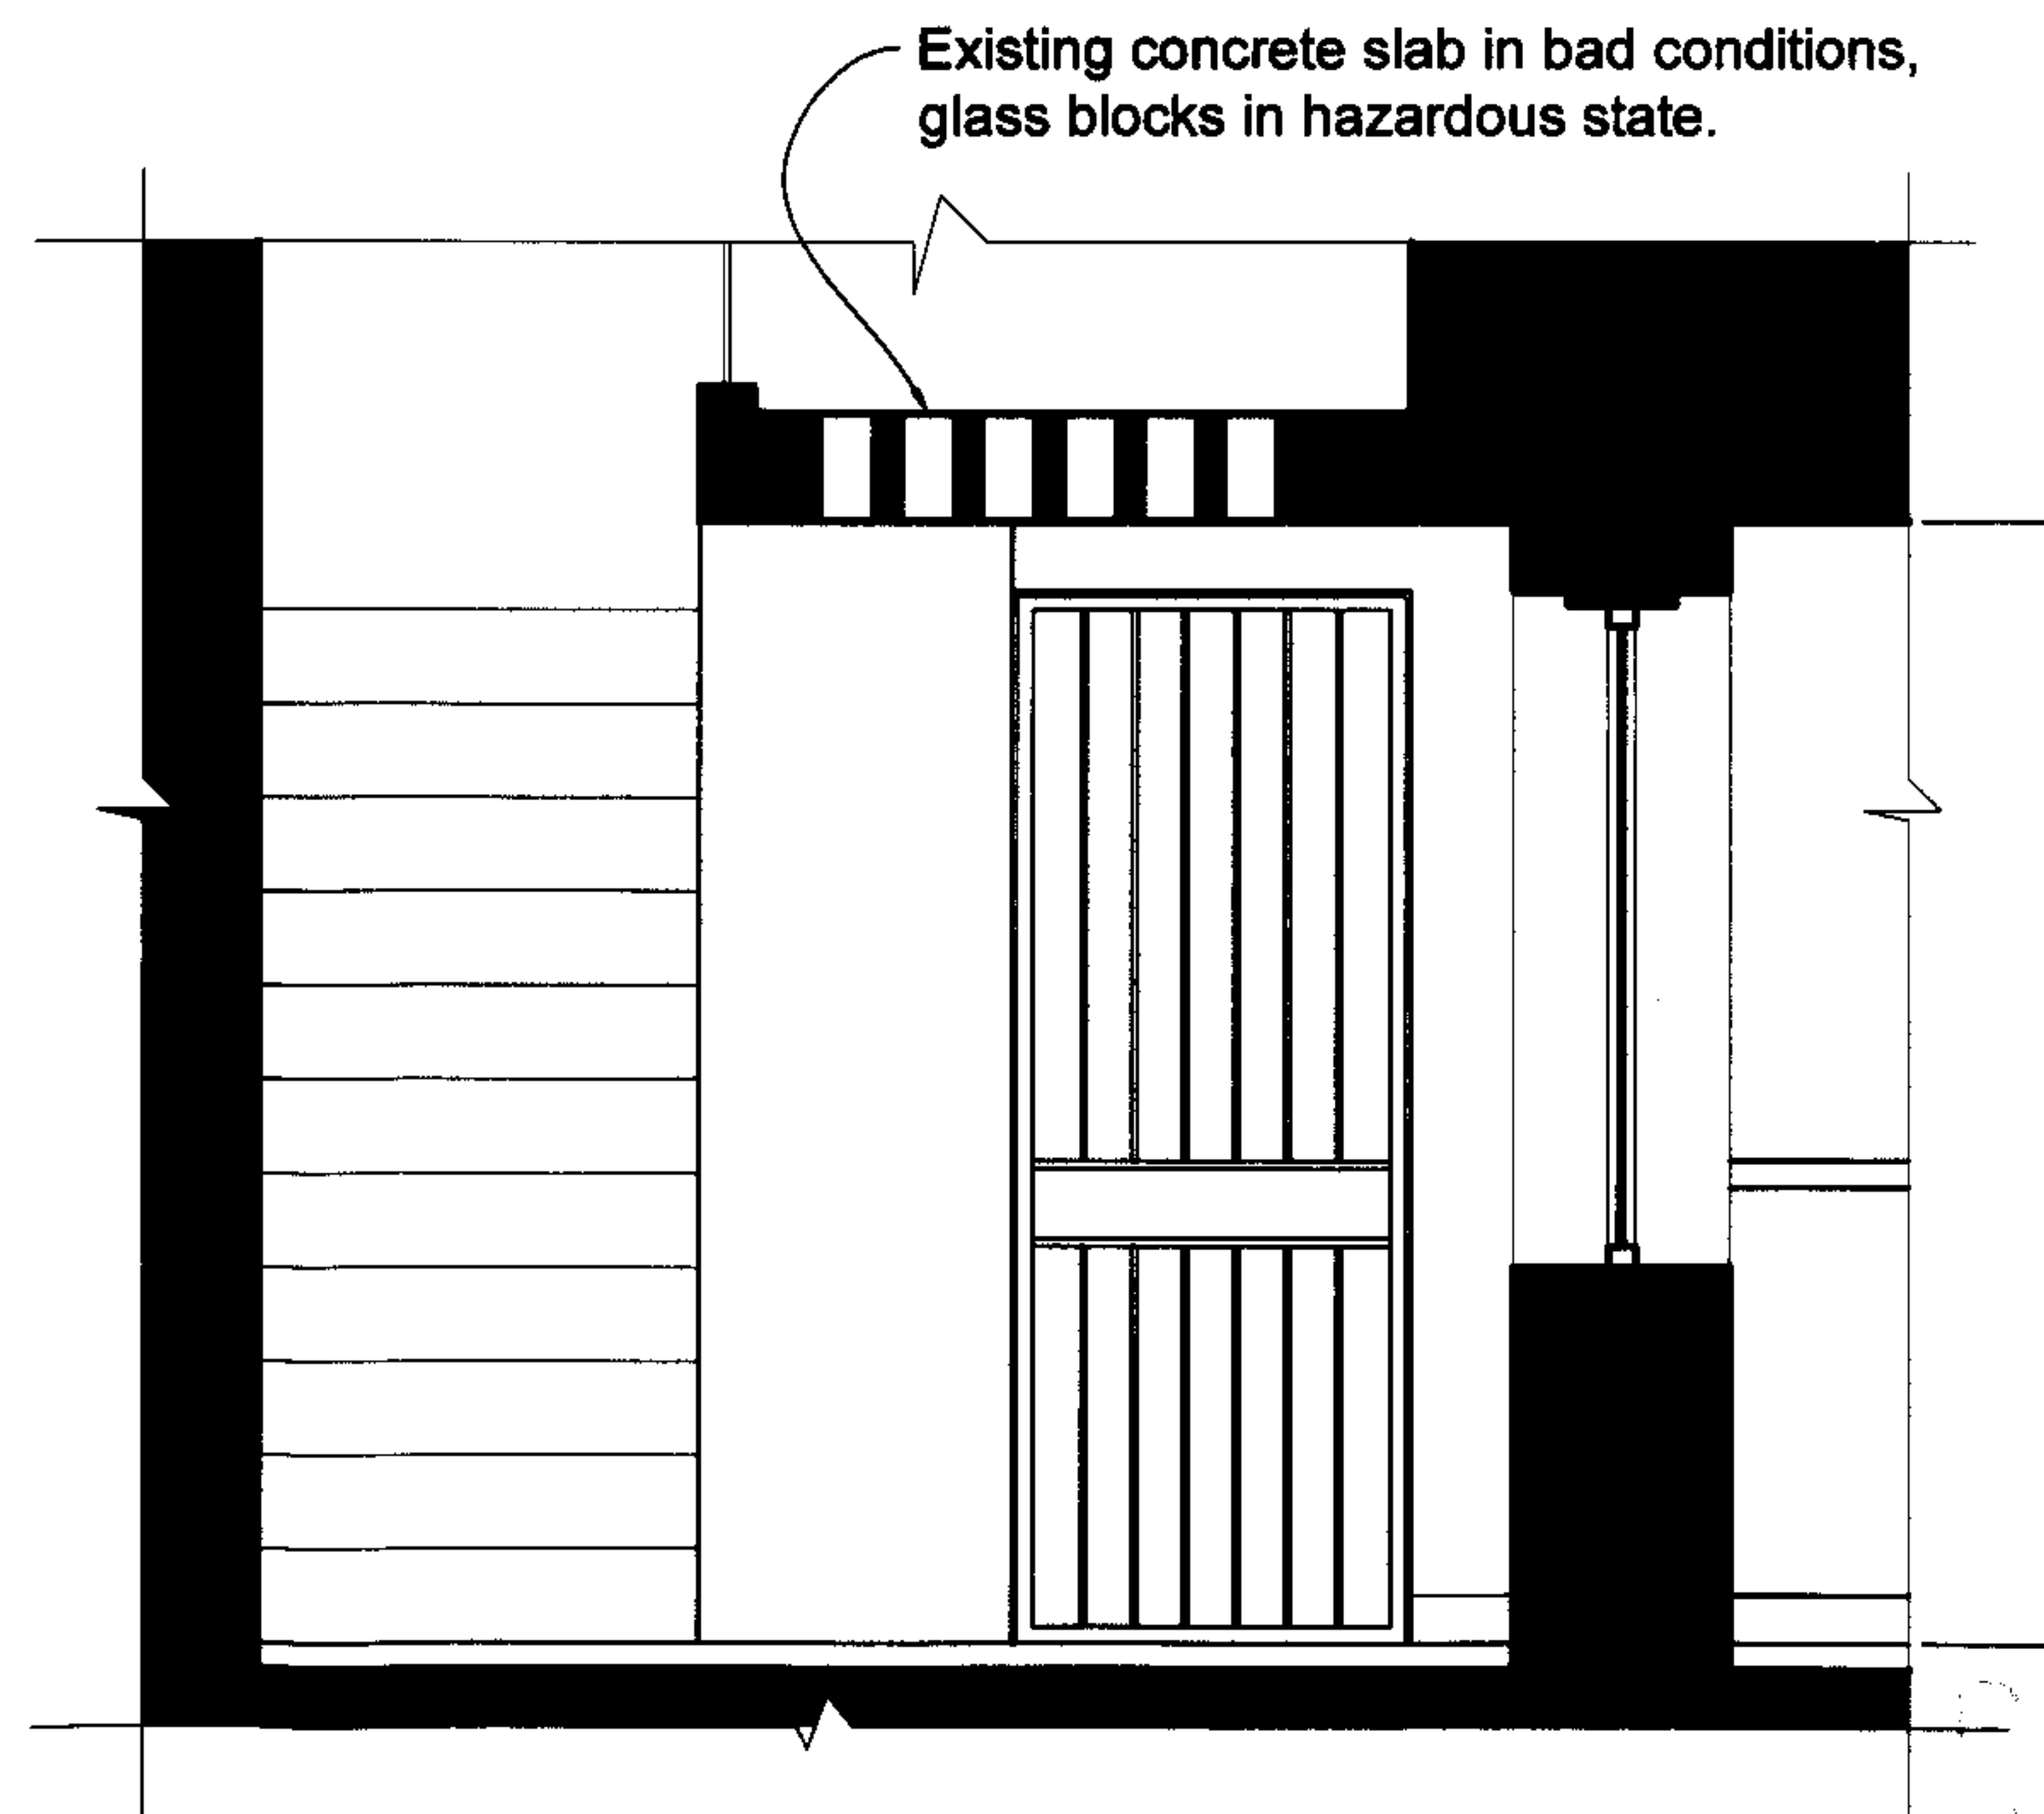

EXISTING SECTION 2
SCALE 1/25

PLEASE NOTE:

1. ALL DIMENSIONS TO BE CHECKED ON SITE BEFORE FABRICATION.
2. CONTRACTOR TO REFER TO ENGINEERS DRAWINGS BEFORE PROCEEDING WITH WORKS.
3. ALL DRAWINGS AND DESIGNS ARE COVERED BY DESIGN RIGHT (INTELLECTUAL PROPERTY), AND MAY NOT BE DISTILLED, COPIED OR REUSE WITHOUT WRITTEN PERMISSION OF VICCA VERDE.
4. ALL DESIGN CONCEPTS ARE THE SOLE PROPERTY OF VICCA VERDE AND NO ADAPTATIONS, REPRODUCTIONS OR COPIES MAY BE MADE WITHOUT WRITTEN PERMISSION OF VICCA VERDE.
5. THESE DRAWINGS ARE SUBJECT TO ANY VARIATION REQUIRED OR RECOMMENDATION BY ANY STATUTORY AUTHORITY, OR FOR THE BETTER CARRYING OUT OF THE WORKS.
6. SAMPLES TO BE PROVIDED BY CONTRACTOR FOR DESIGNERS APPROVAL.
7. ALL FINISHES TO DESIGNERS SATISFACTION.
8. ALL DRAWINGS TO BE APPROVED BY DESIGNERS BEFORE CONSTRUCTION.



VICCA VERDE
LIMITED

68 Parliament Hill
London, NW3 2TJ

Tel: +44 (0)20 7794 1380
Fax: +44 (0)20 7794 1415

vicca.uk@viccaverde.com
www.viccaverde.com

"ALL VICCA VERDE WORK IS UNDERTAKEN STRICTLY ON THE BASIS OF HIS STANDARD CONDITIONS OF SALE AND ALL PURCHASES ARE STRICTLY ON THE BASIS OF HIS STANDARD TERMS AND CONDITIONS OF PURCHASES"

REVISIONS

No	Date	Description	By

Client

PRIVATE CLIENT

Project

London

Title

EXISTING
KITCHEN SECTIONS

Scale 1/50 @ A3	Des. No. 045-08	Rev. -
Date 16/02/07	Drawn FME	Checked MPH

12 MAR 2007