


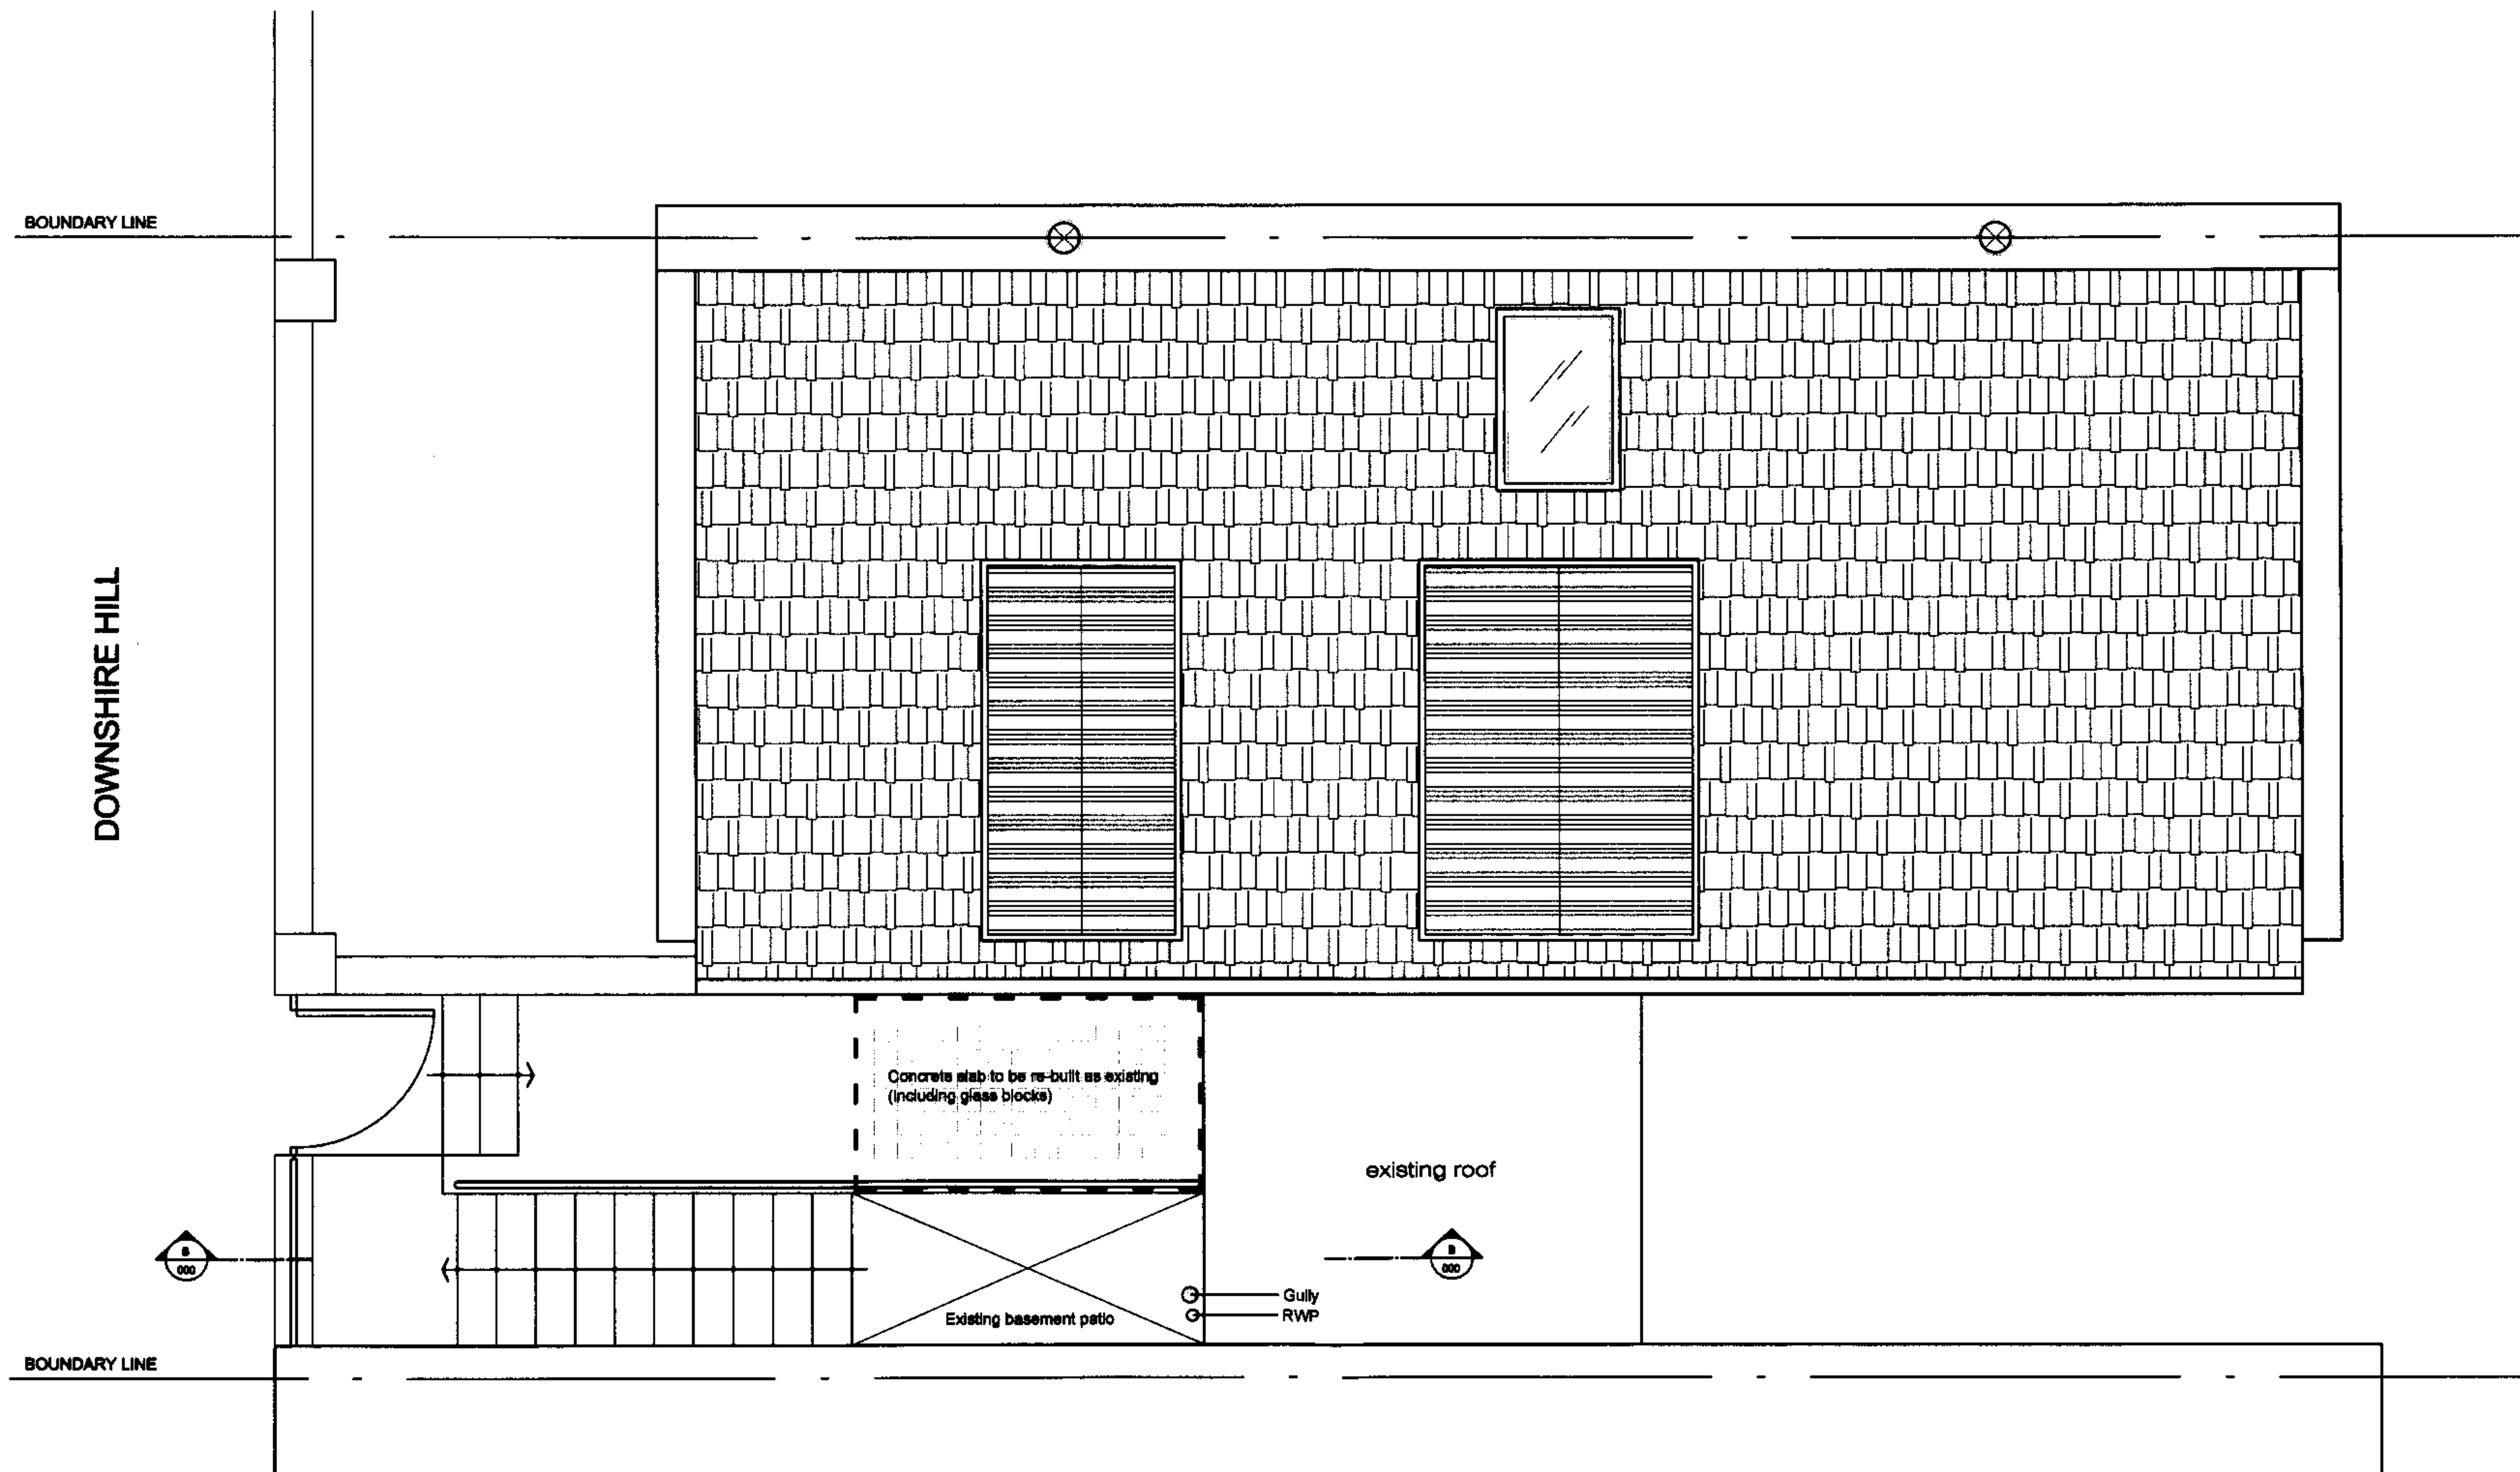

PROPOSED ROOF PLAN
SCALE 1/50

- PLEASE NOTE:**
1. ALL DIMENSIONS TO BE CHECKED ON SITE BEFORE FABRICATION.
 2. CONTRACTOR TO REFER TO ENGINEERS DRAWINGS BEFORE PROCEEDING WITH WORKS.
 3. ALL DRAWINGS AND DESIGNS ARE COVERED BY DESIGN RIGHT (INTELLECTUAL PROPERTY), AND MAY NOT BE DISTRIBUTED, COPIED OR REPRODUCED WITHOUT WRITTEN PERMISSION OF VICCA VERDE.
 4. ALL DESIGN CONCEPTS ARE THE SOLE PROPERTY OF VICCA VERDE AND NO ADAPTING, REPRODUCTIONS OR COPIES MAY BE MADE WITHOUT WRITTEN PERMISSION OF VICCA VERDE.
 5. THESE DRAWINGS ARE SUBJECT TO ANY VARIATION REQUIRED OR RECOMMENDATION BY ANY STATUTORY AUTHORITY, OR FOR THE BETTER CARRYING OUT OF THE WORKS.
 6. SAMPLES TO BE PROVIDED BY CONTRACTOR FOR DESIGNERS APPROVAL.
 7. ALL FINISHES TO DESIGNERS SATISFACTION.
 8. ALL DRAWINGS TO BE APPROVED BY DESIGNERS BEFORE CONSTRUCTION.



**VICCA VERDE
LIMITED**

68 Parliament Hill
London, NW3 2TJ

Tel: +44 (0)20 7794 1380
Fax: +44 (0)20 7794 1415

vicca.uk@viccaverde.com
www.viccaverde.com

"ALL VICCA VERDE WORK IS UNDERTAKEN STRICTLY ON THE BASIS OF HIS STANDARD CONDITIONS OF SALE AND ALL PURCHASES ARE STRICTLY ON THE BASIS OF HIS STANDARD TERMS AND CONDITIONS OF PURCHASES"

REVISIONS

No	Date	Description	By

Client
PRIVATE CLIENT

Project
London

Title
**PROPOSED
ROOF PLAN**

Scale	Des. No.	Rev.
1/50	045-400	-
Date 28/02/07		
Drawn FME	VUK 045	
Checked MPH		

12 MAR 2007



PROPOSED FRONT ELEVATION
SCALE 1/50

PLEASE NOTE:

1. ALL DIMENSIONS TO BE CHECKED ON SITE BEFORE FABRICATION.
2. CONTRACTOR TO REFER TO ENGINEERS DRAWINGS BEFORE PROCEEDING WITH WORKS.
3. ALL DRAWINGS AND DESIGNS ARE COVERED BY DESIGN RIGHT (INTELLECTUAL PROPERTY), AND MAY NOT BE DISTRIBUTED, COPIED OR USED WITHOUT WRITTEN PERMISSION OF VICCA VERDE.
4. ALL DESIGN CONCEPTS ARE THE SOLE PROPERTY OF VICCA VERDE AND NO ADAPTATIONS, REPRODUCTIONS OR COPIES MAY BE MADE WITHOUT WRITTEN PERMISSION OF VICCA VERDE.
5. THESE DRAWINGS ARE SUBJECT TO ANY VARIATION REQUIRED OR RECOMMENDATION BY ANY STATUTORY AUTHORITY, OR FOR THE BETTER CARRYING OUT OF THE WORKS.
6. SAMPLES TO BE PROVIDED BY CONTRACTOR FOR DESIGNERS APPROVAL.
7. ALL FINISHES TO DESIGNERS SATISFACTION.
8. ALL DRAWINGS TO BE APPROVED BY DESIGNERS BEFORE CONSTRUCTION.



VICCA VERDE
LIMITED

68 Parliament Hill
London, NW3 2TJ

Tel: +44 (0)20 7794 1380
Fax: +44 (0)20 7794 1415

vicca.uk@viccaverde.com
www.viccaverde.com

"ALL VICCA VERDE WORK IS UNDERTAKEN STRICTLY ON THE BASIS OF HIS STANDARD CONDITIONS OF SALE AND ALL PURCHASES ARE STRICTLY ON THE BASIS OF HIS STANDARD TERMS AND CONDITIONS OF PURCHASES"

REVISIONS

No	Date	Description	By

Client
PRIVATE CLIENT

Project
London

Title
PROPOSED
FRONT ELEVATION

Scale	Draw. No.	Rev.
1/50@A3	045-500	
Date 28/02/07		
Drawn FME	VUK 045	
Checked MPH		

12 MAR 2007



PROPOSED SIDE ELEVATION
SCALE 1/50

PLEASE NOTE:

1. ALL DIMENSIONS TO BE CHECKED ON SITE BEFORE FABRICATION.
2. CONTRACTOR TO REFER TO ENGINEERS DRAWINGS BEFORE PROCEEDING WITH WORK.
3. ALL DRAWINGS AND DETAILS ARE CONSIDERED BY DESIGNER AS THE SOLE PROPERTY OF VICCA VERDE AND NO REPRODUCTIONS OR COPIES MAY BE MADE WITHOUT WRITTEN PERMISSION OF VICCA VERDE.
4. ALL DESIGN CONCEPTS ARE THE SOLE PROPERTY OF VICCA VERDE AND NO REPRODUCTIONS OR COPIES MAY BE MADE WITHOUT WRITTEN PERMISSION OF VICCA VERDE.
5. THESE DRAWINGS ARE SUBJECT TO ANY VARIATION REQUIRED OR RECOMMENDED BY ANY STATUTORY AUTHORITY, OR FOR THE BETTER CARRYING OUT OF THE WORKS.
6. SAMPLES TO BE PROVIDED BY CONTRACTOR FOR DESIGNER'S APPROVAL.
7. ALL FINISHES TO DESIGNER'S SATISFACTION.
8. ALL DRAWINGS TO BE APPROVED BY DESIGNER BEFORE CONSTRUCTION.



VICCA VERDE
LIMITED

68 Parliament Hill
London, NW3 2TJ

Tel: +44 (0)20 7794 1380
Fax: +44 (0)20 7794 1415

vicca.uk@viccaverde.com
www.viccaverde.com

"ALL VICCA VERDE WORK IS UNDERTAKEN STRICTLY ON THE BASIS OF HIS STANDARD CONDITIONS OF SALE AND ALL PURCHASES ARE STRICTLY ON THE BASIS OF HIS STANDARD TERMS AND CONDITIONS OF PURCHASES"

REVISIONS

No	Date	Description	By

Client

PRIVATE CLIENT

Project

London

Title


PROPOSED
SIDE ELEVATION

Scale 1/50 @ A3	Draw. No. 045-600	Rev. -
Date 26/02/07	VUK 045	
Drawn FME		
Checked MPH		


12 MAR 2007



Checked
MPH

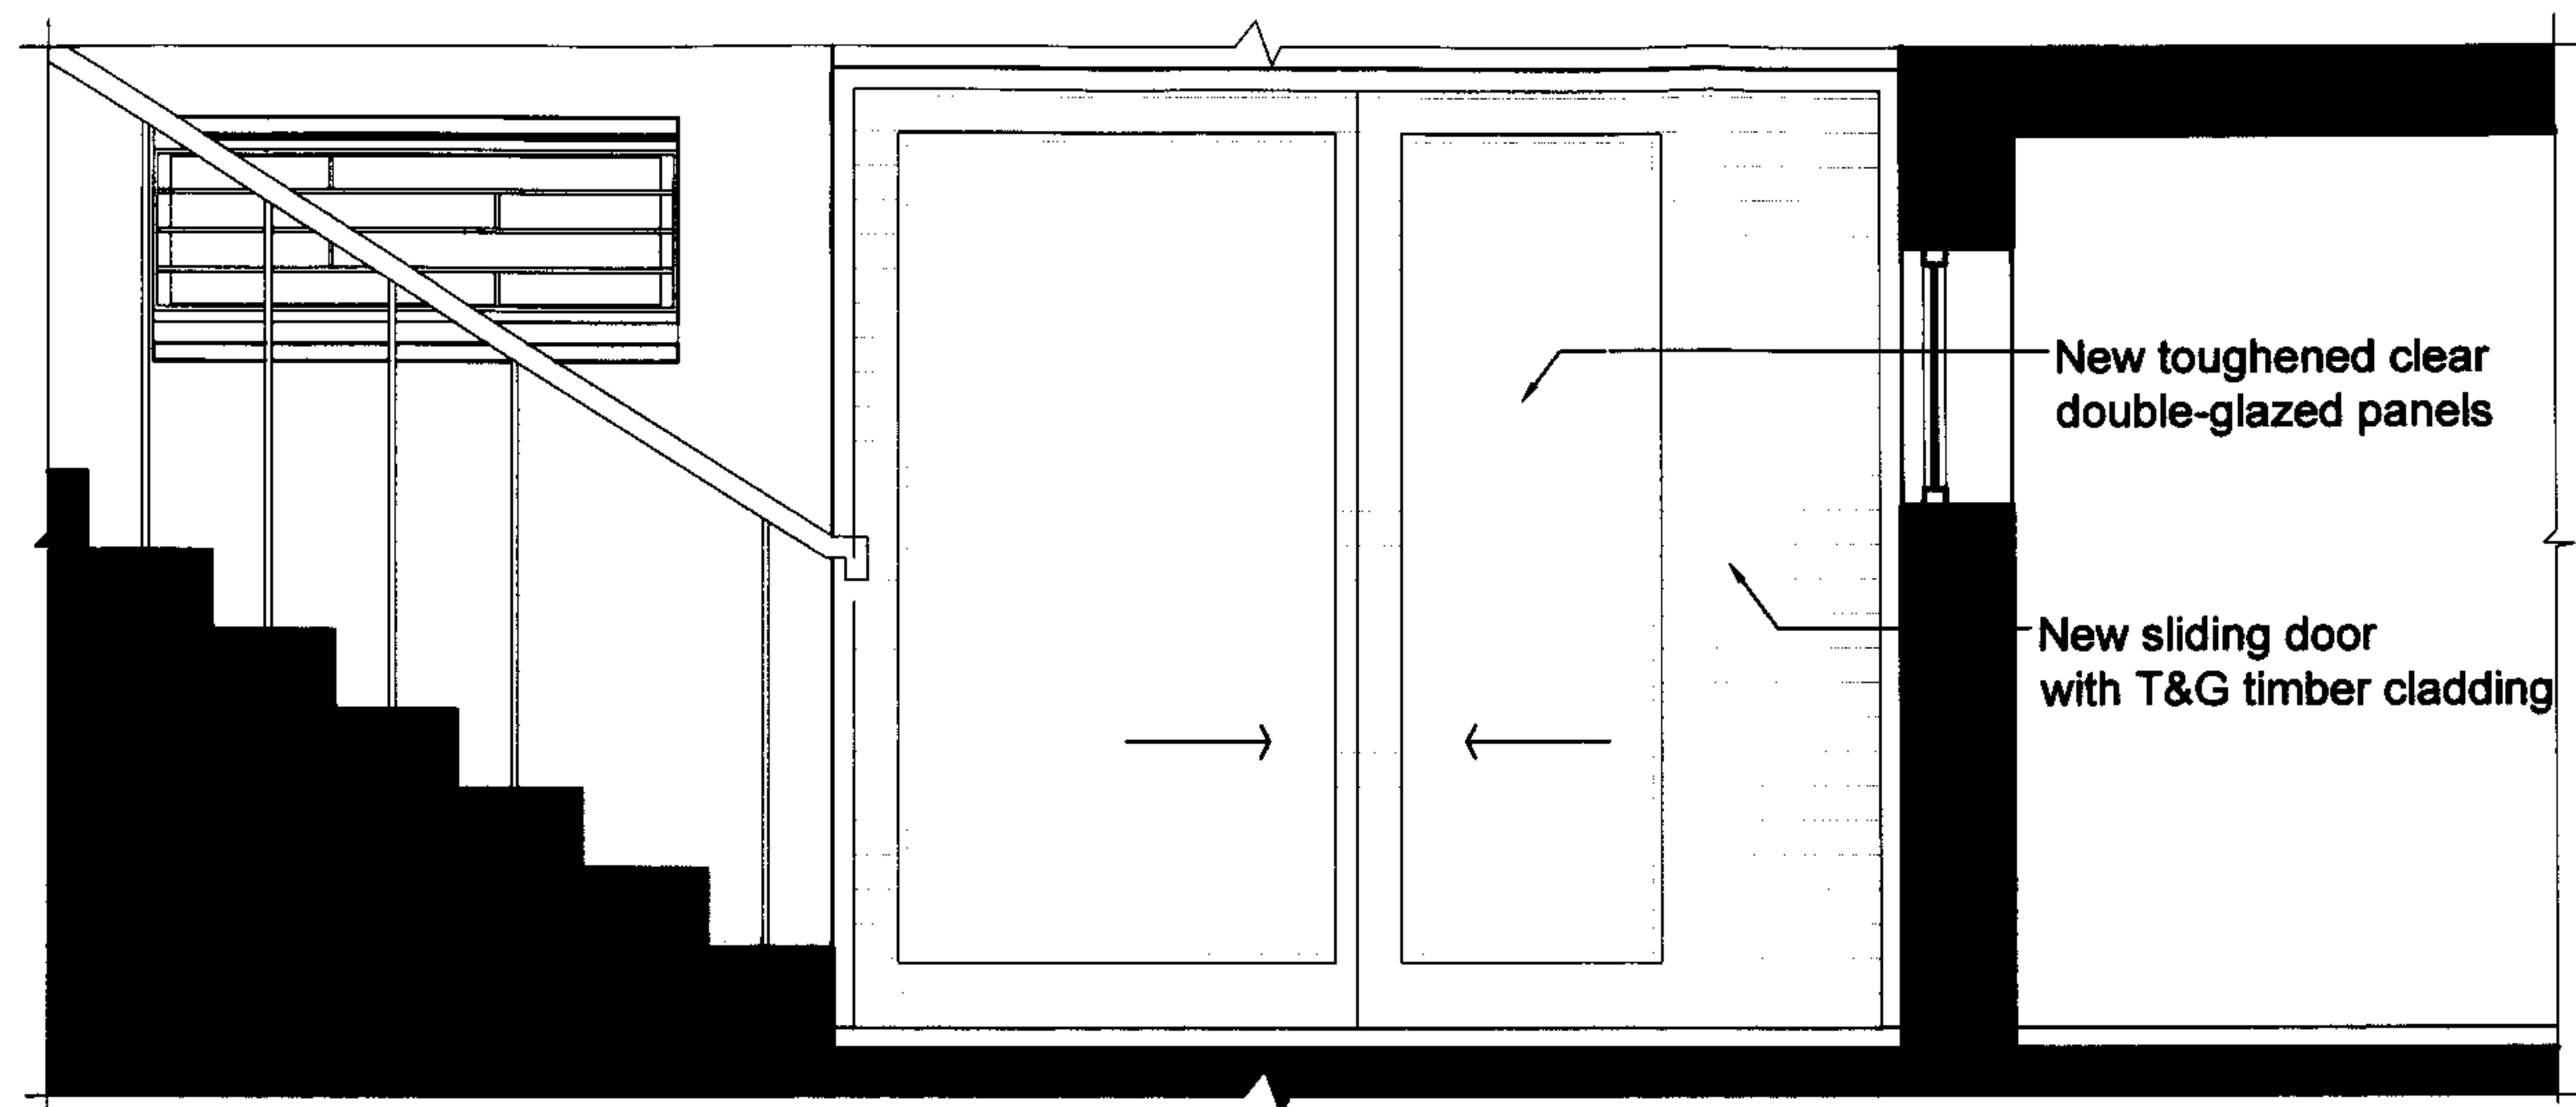

PROPOSED SECTION 1
SCALE 1/25

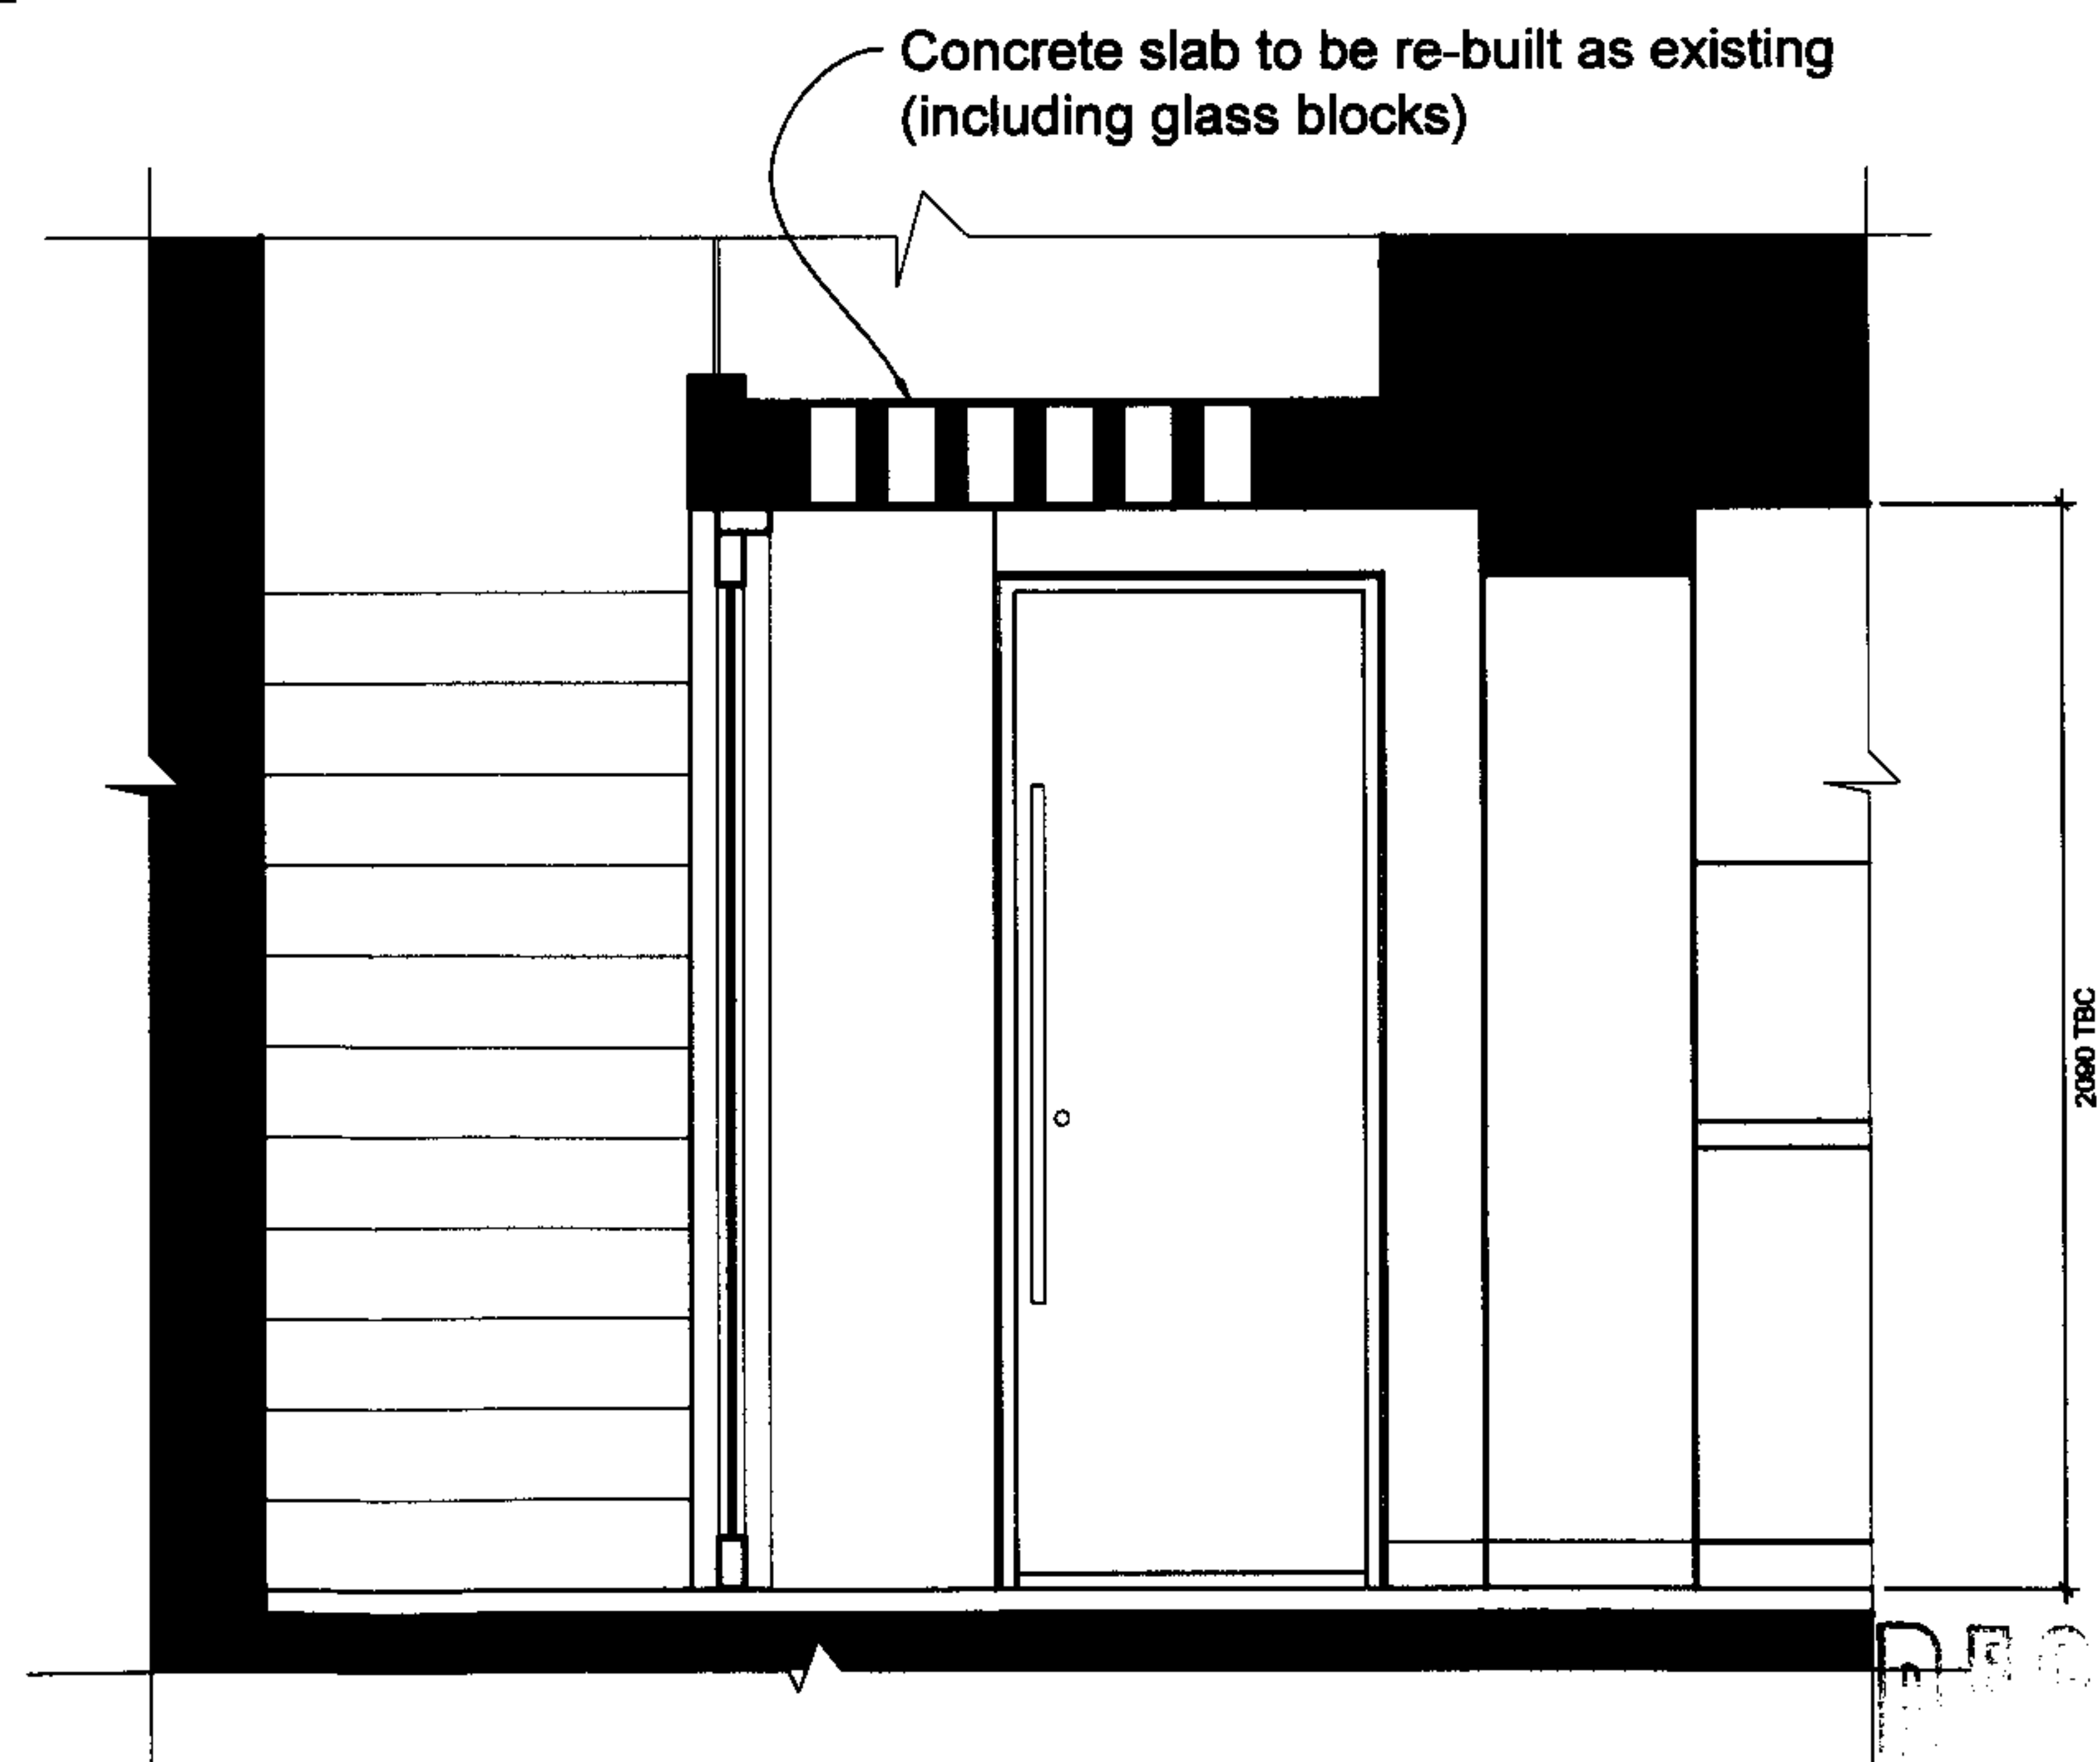

PROPOSED SECTION 2
SCALE 1/25

PLEASE NOTE:

1. ALL DIMENSIONS TO BE CHECKED ON SITE BEFORE FABRICATION.
2. CONTRACTOR TO REFER TO ENGINEERS DRAWINGS BEFORE PROCEEDING WITH WORKS.
3. ALL DRAWINGS AND DESIGNS ARE COVERED BY DESIGN RIGHT (INTELLECTUAL PROPERTY), AND MAY NOT BE DISTRIBUTED, COPIED OR REPRODUCED WITHOUT WRITTEN PERMISSION OF VICCA VERDE.
4. ALL DESIGN CONCEPTS ARE THE SOLE PROPERTY OF VICCA VERDE AND NO ADAPTATIONS, REPRODUCTIONS OR COPIES MAY BE MADE WITHOUT WRITTEN PERMISSION OF VICCA VERDE.
5. THESE DRAWINGS ARE SUBJECT TO ANY VARIATION REQUIRED OR RECOMMENDATION BY ANY STATUTORY AUTHORITY, OR FOR THE BETTER CARRYING OUT OF THE WORKS.
6. SAMPLES TO BE PROVIDED BY CONTRACTOR FOR DESIGNERS APPROVAL.
7. ALL FINISHES TO DESIGNERS SATISFACTION.
8. ALL DRAWINGS TO BE APPROVED BY DESIGNERS BEFORE CONTRACTION.



VICCA VERDE
LIMITED

68 Parliament Hill
London, NW3 2TJ

Tel: +44 (0)20 7784 1380
Fax: +44 (0)20 7784 1415

vicca.uk@viccaverde.com
www.viccaverde.com

"ALL VICCA VERDE WORK IS UNDERTAKEN STRICTLY ON THE BASIS OF HIS STANDARD CONDITIONS OF SALE AND ALL PURCHASES ARE STRICTLY ON THE BASIS OF HIS STANDARD TERMS AND CONDITIONS OF PURCHASES"

REVISIONS

No	Date	Description	By

Client

PRIVATE CLIENT

Project

London

Title

PROPOSED
KITCHEN SECTIONS

Scale 1/25@A3	Dwg. No. 045-800	Rev. -
Date 26/02/07	Drawn FME	Checked MPH

VUK 045

12 MAR 2007