


EXISTING ELEVATION



PROPOSED ELEVATION

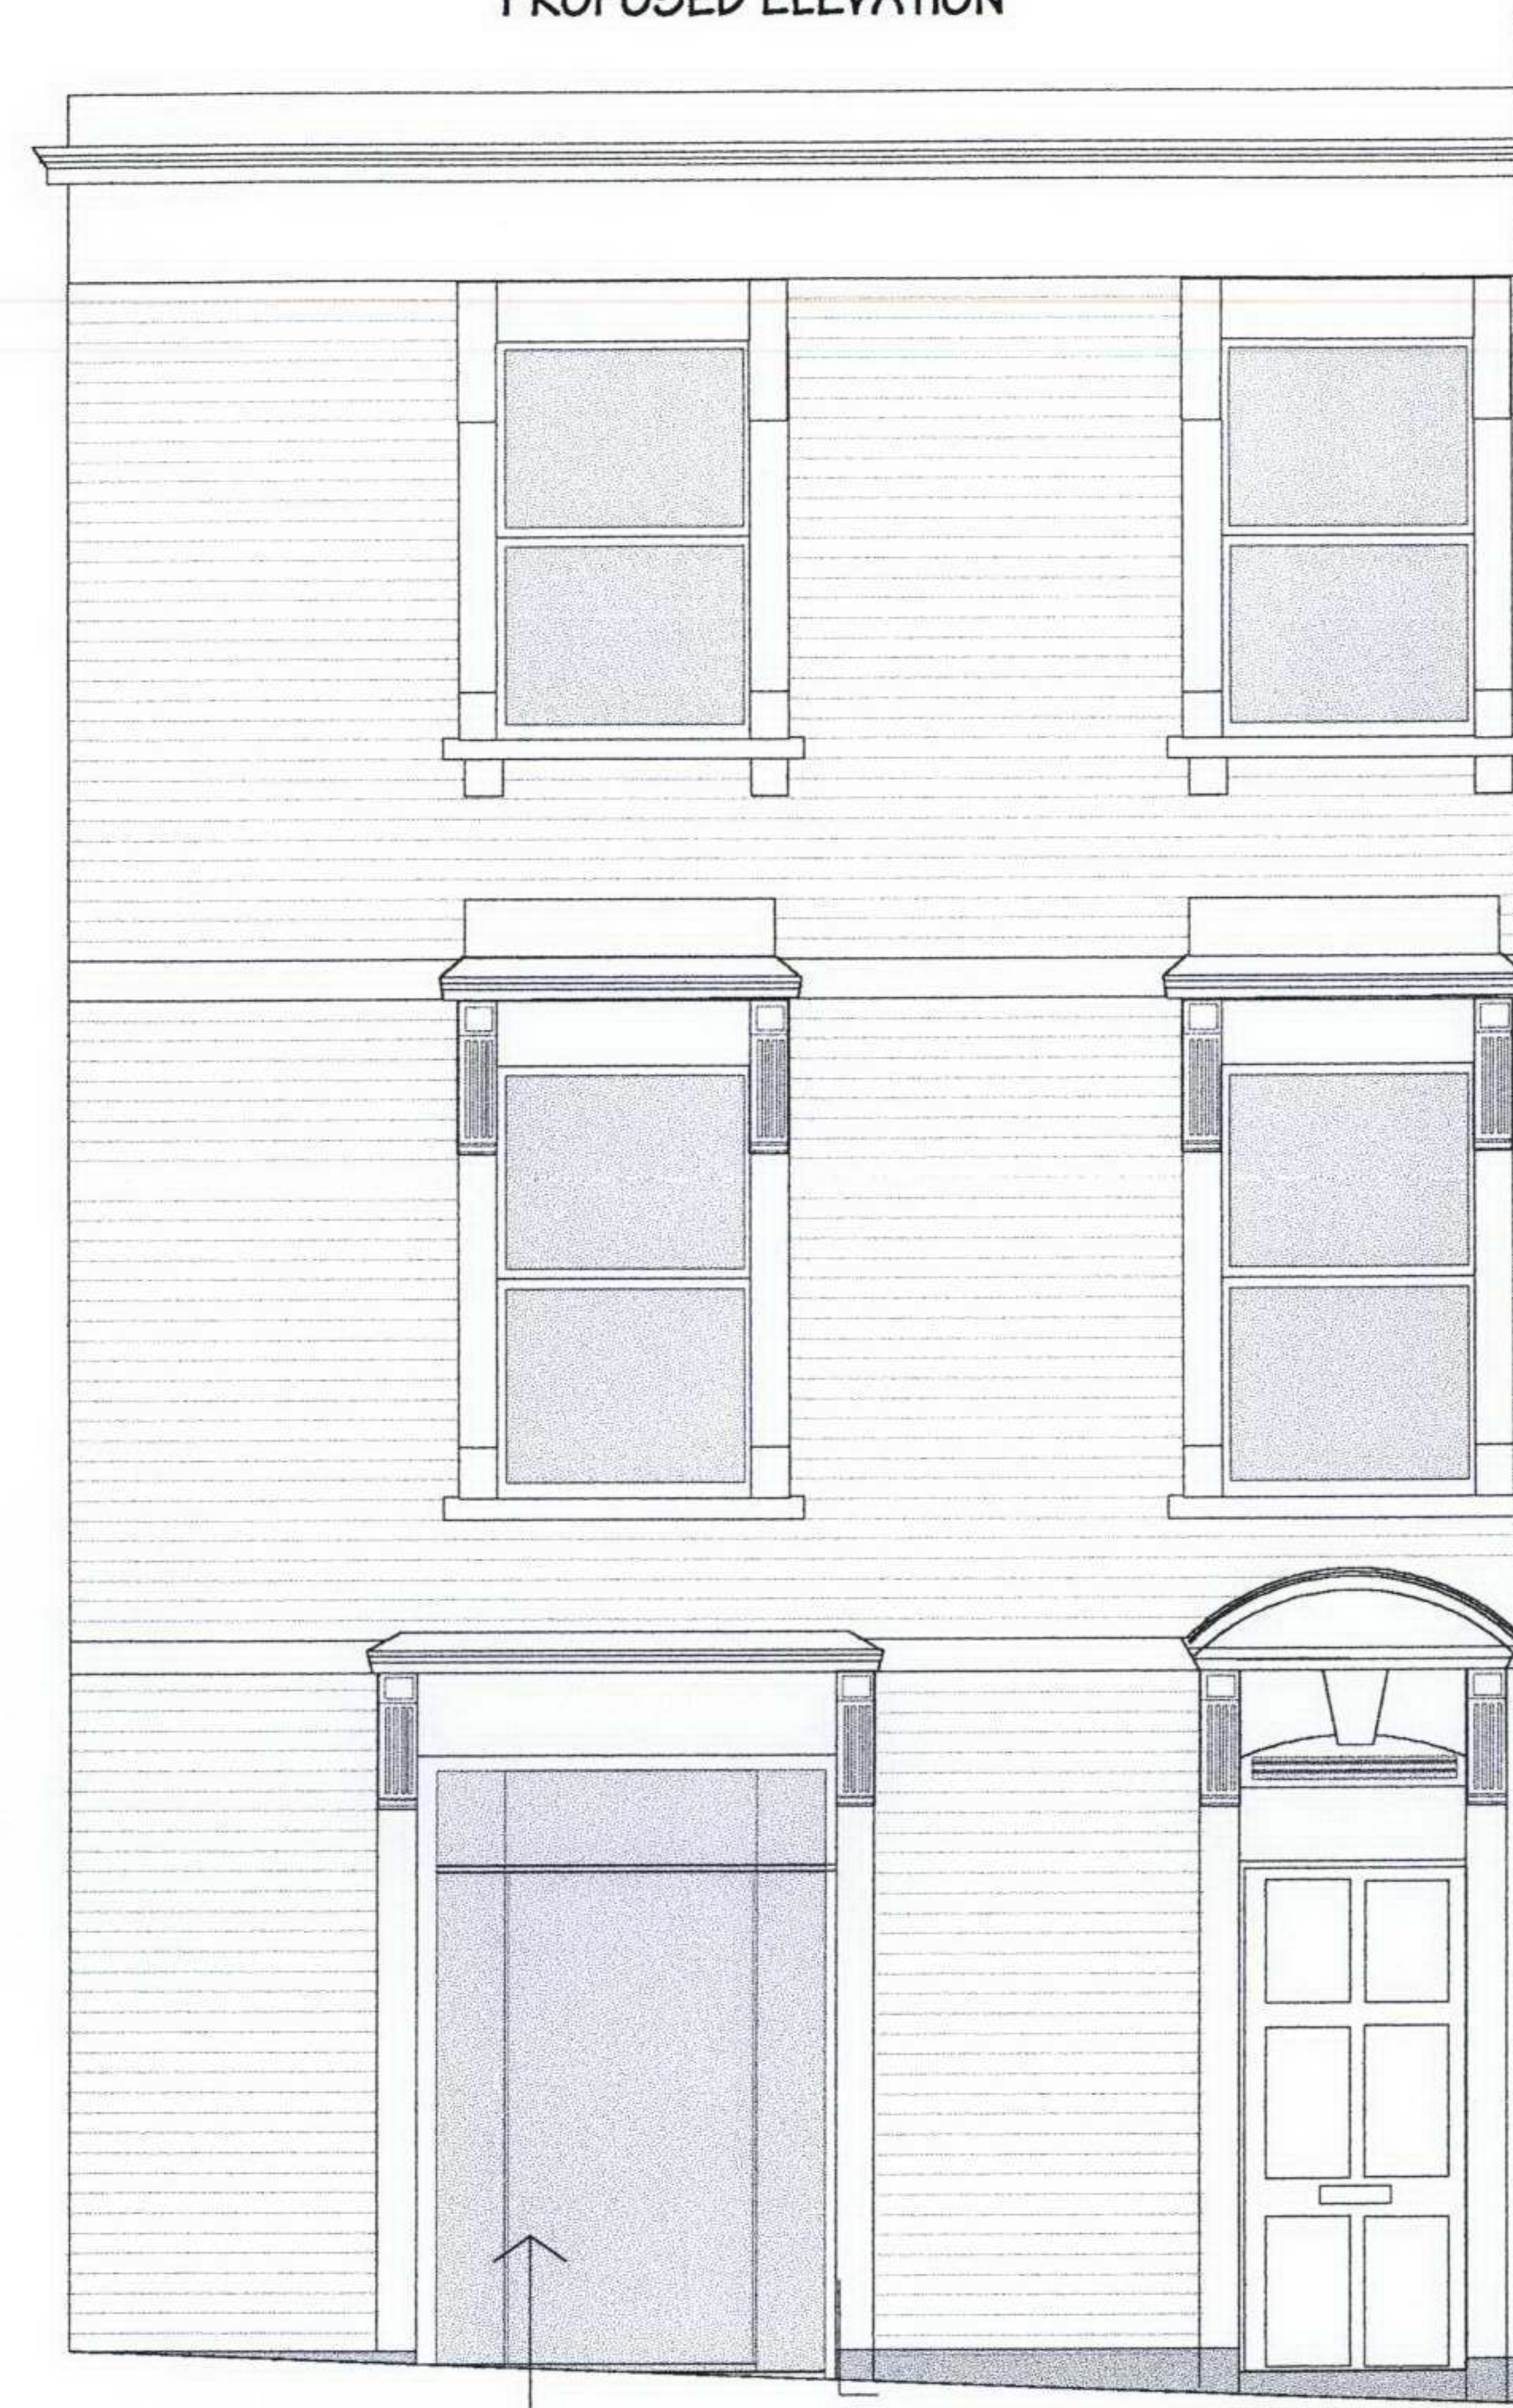

reduce base of existing window to ground level
to allow level access into shop, install a new
1000mm glass door and side lights to the opening

RECEIVED
12 MAR 2007

REVISIONS:

DESIGN group NINE

PROJECT:
1 WEST END LANE
LONDON
NW6 4NU

TITLE:
FRONT ELEVATION

CLIENT:
MRS. TAFT

SCALE:
1:50
DRAWING NO.:
2110/2


DATE:
20.02.07
REV.




**ARCHITECTURAL
& SURVEYING
CONSULTANTS**

573a BATTERSEA PARK ROAD
BATTERSEA LONDON SW11 3BJ
TELEPHONE: 020 7924 2100
FACSIMILE: 020 7585 0542

EXISTING

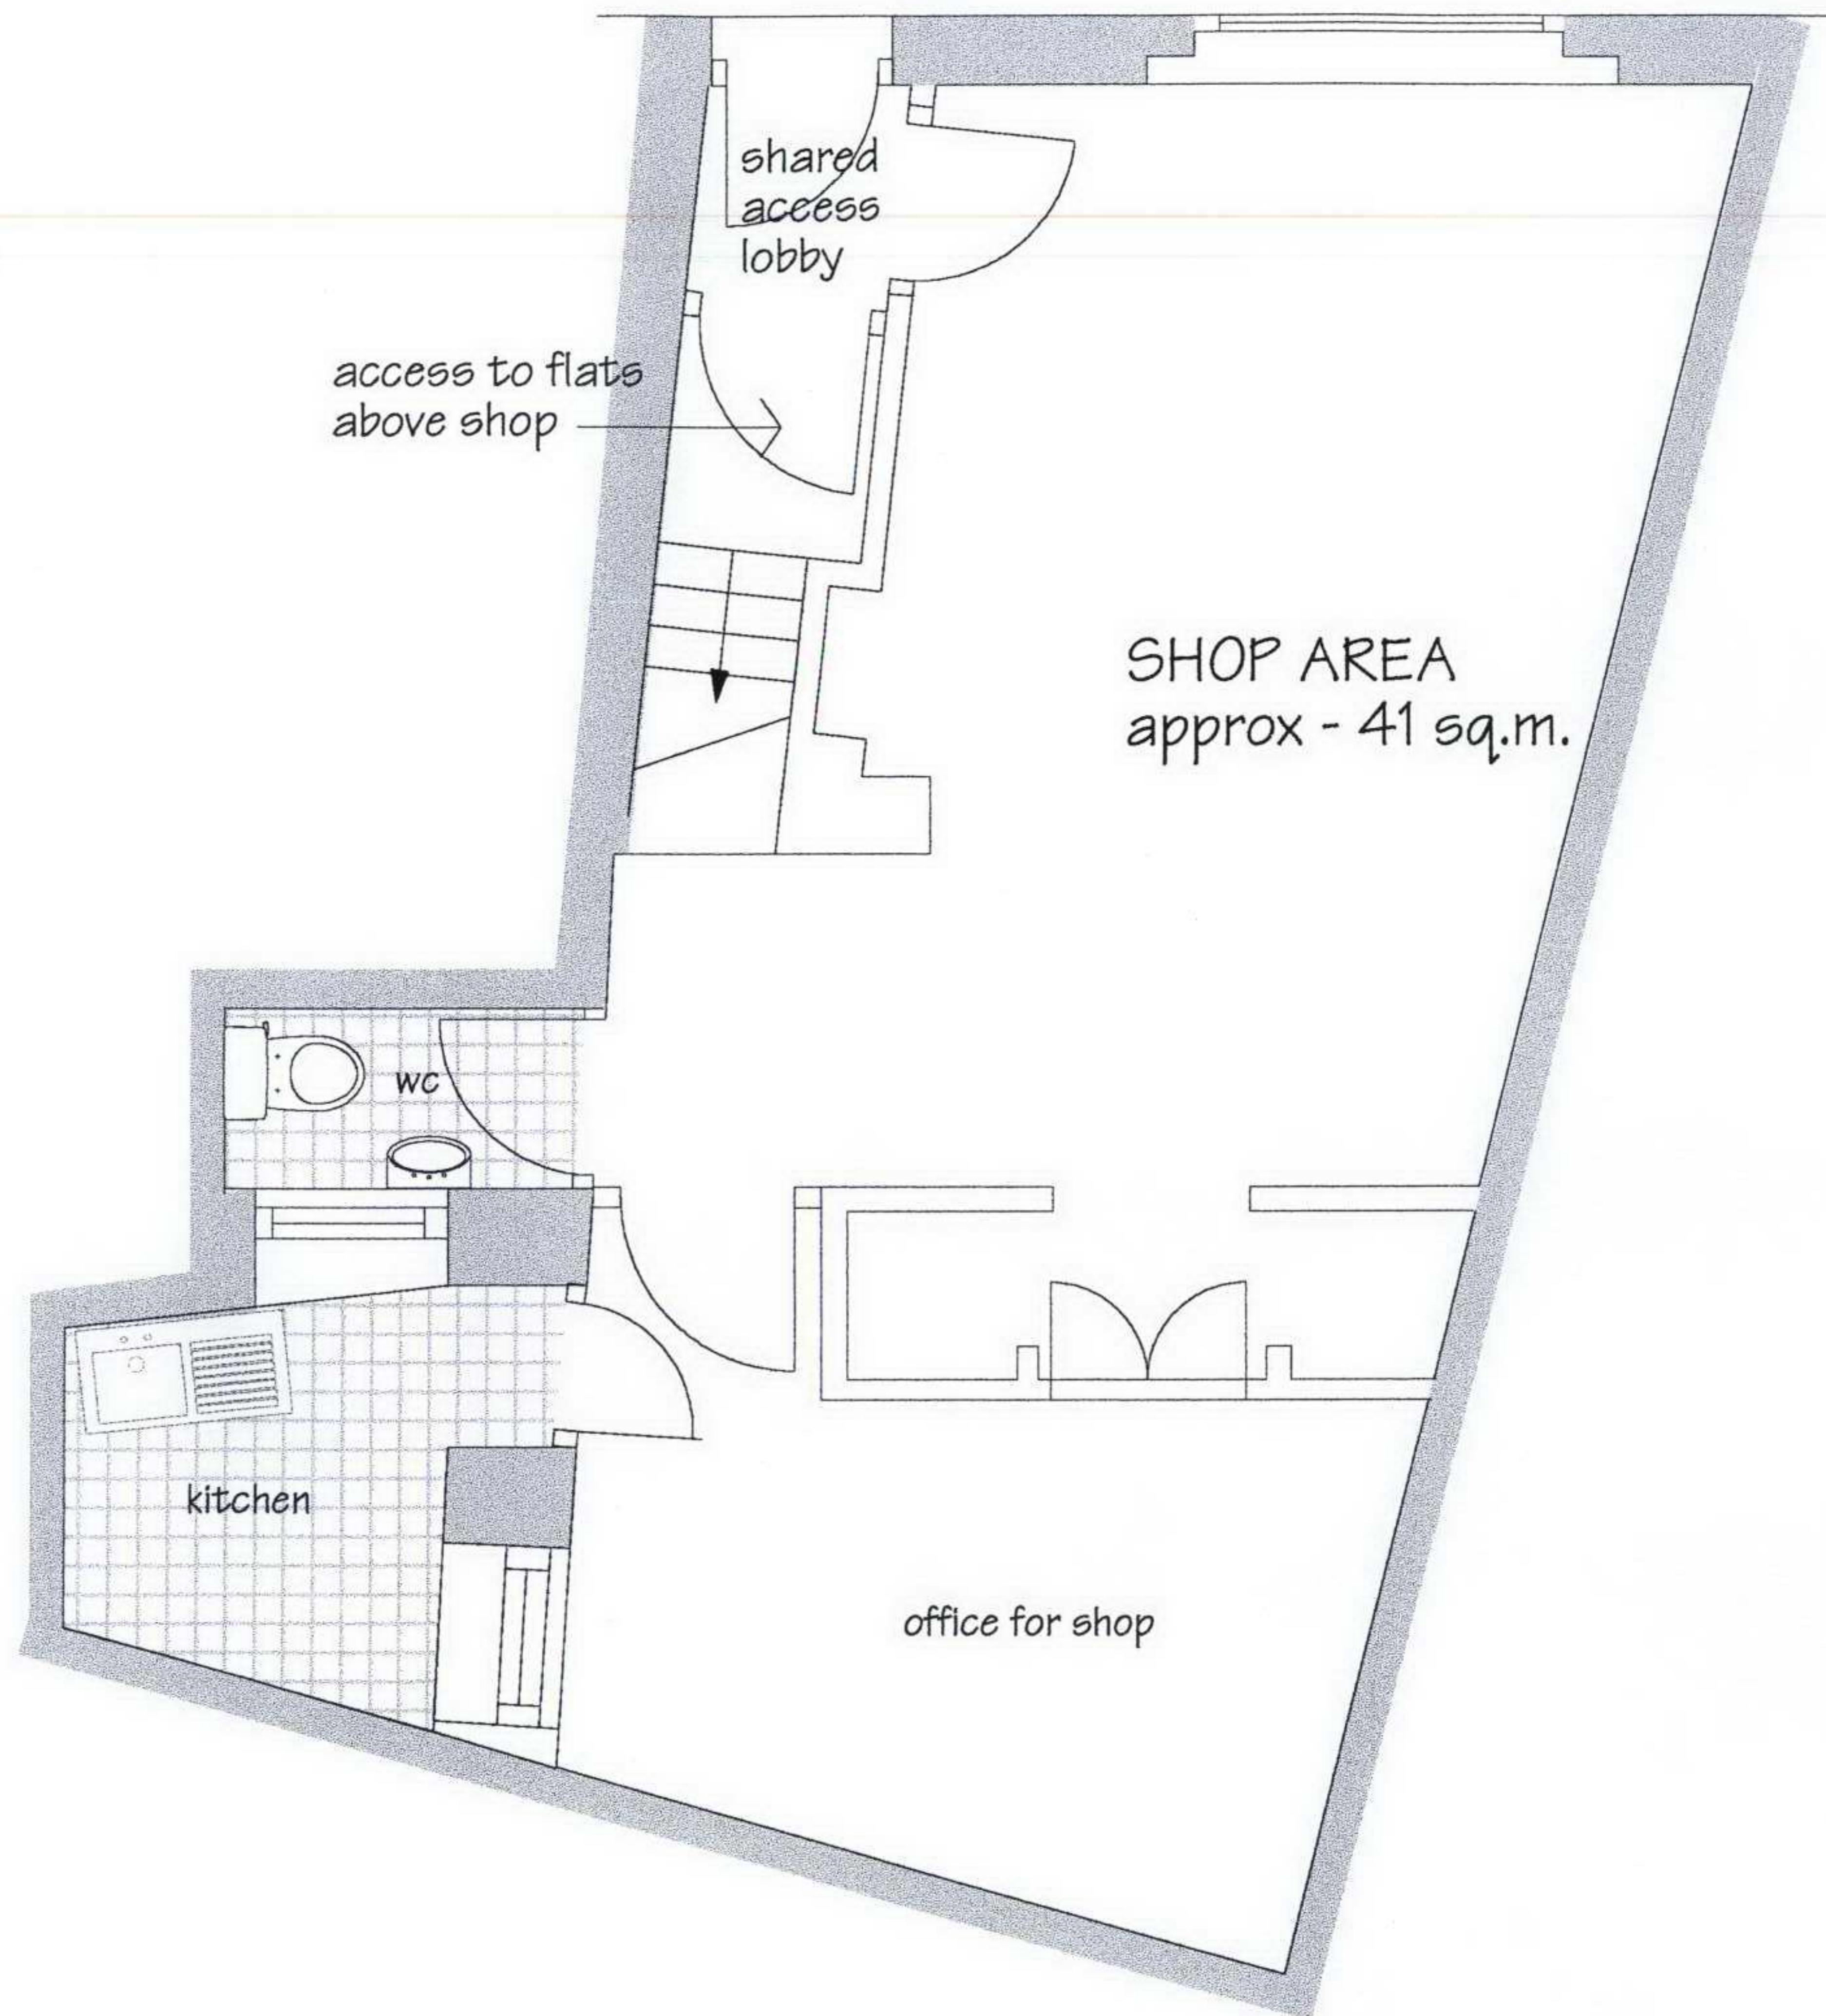

PROPOSED

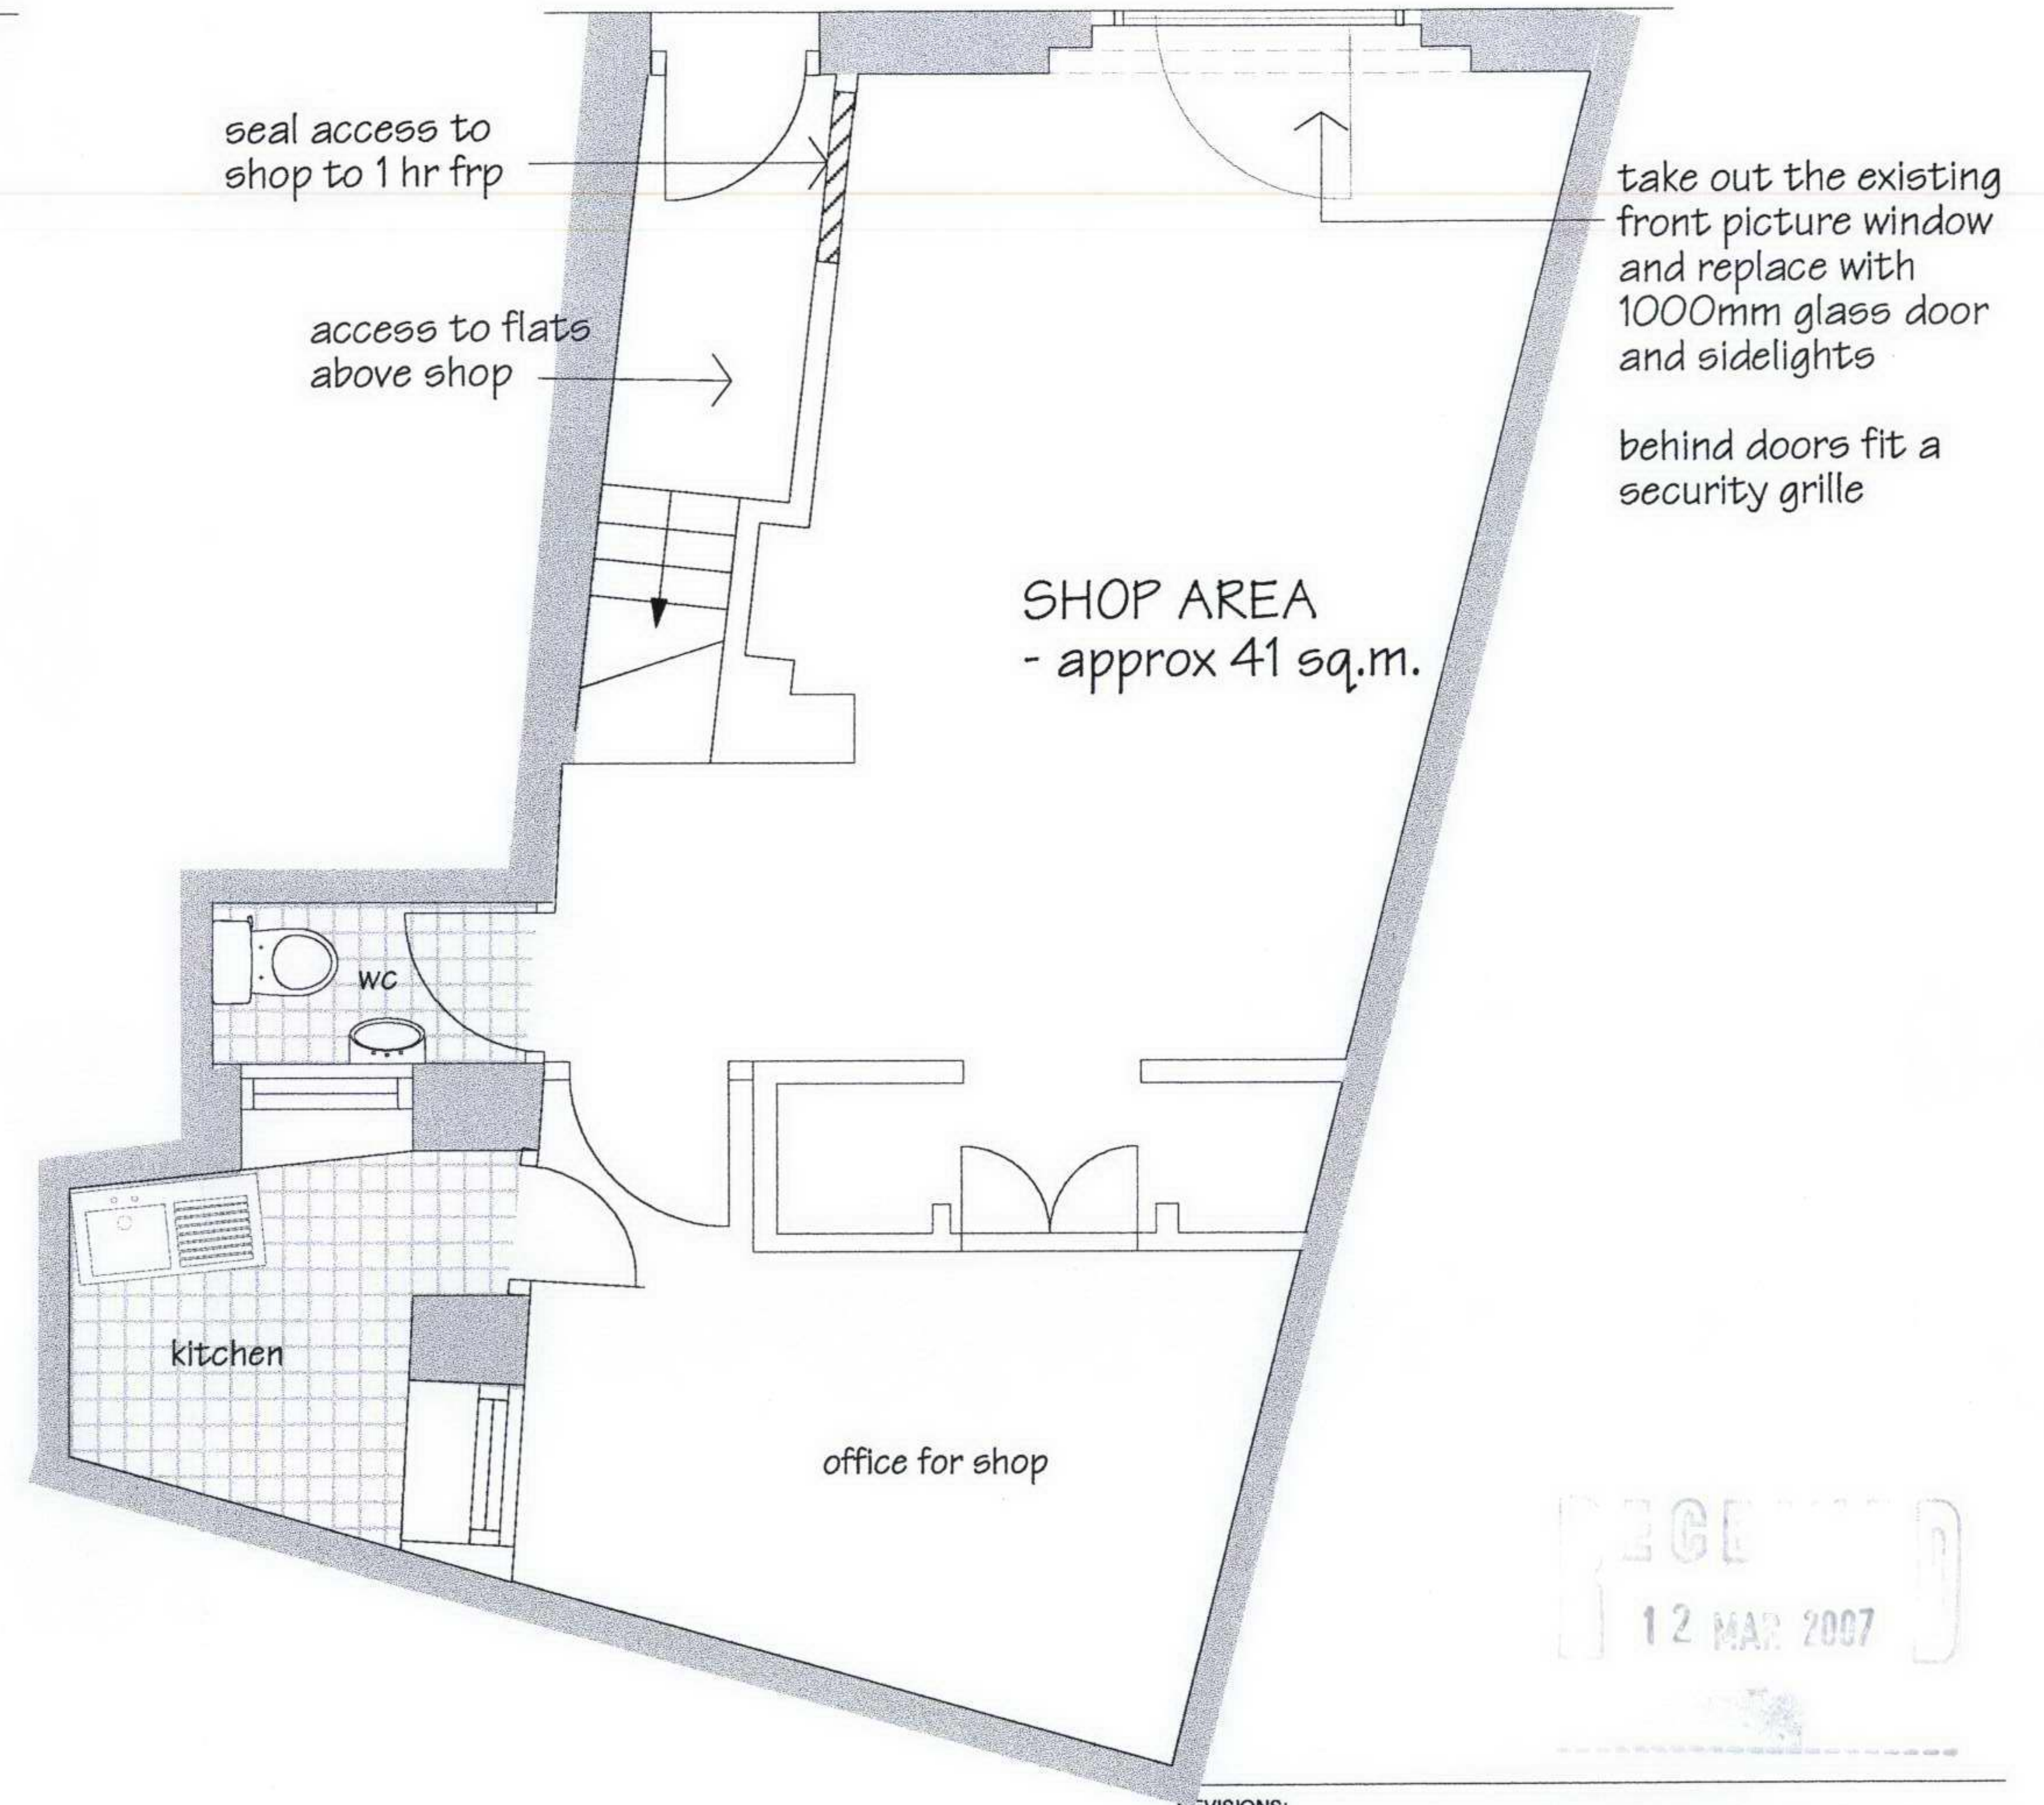

RECEIVED
12 MAR 2007

REVISIONS:

DESIGN group NINE

PROJECT:
1 WEST END LANE
LONDON
NW6 4NU

TITLE:
GROUND FLOOR PLAN

CLIENT:
MRS. TAFT

SCALE:
1:50

DRAWING NO.:
2110/1

DATE:
20.02.07

REV.



**ARCHITECTURAL
& SURVEYING
CONSULTANTS**

573a BATTERSEA PARK ROAD
BATTERSEA LONDON SW11 3BJ
TELEPHONE: 020 7924 2100
FACSIMILE: 020 7585 0542