


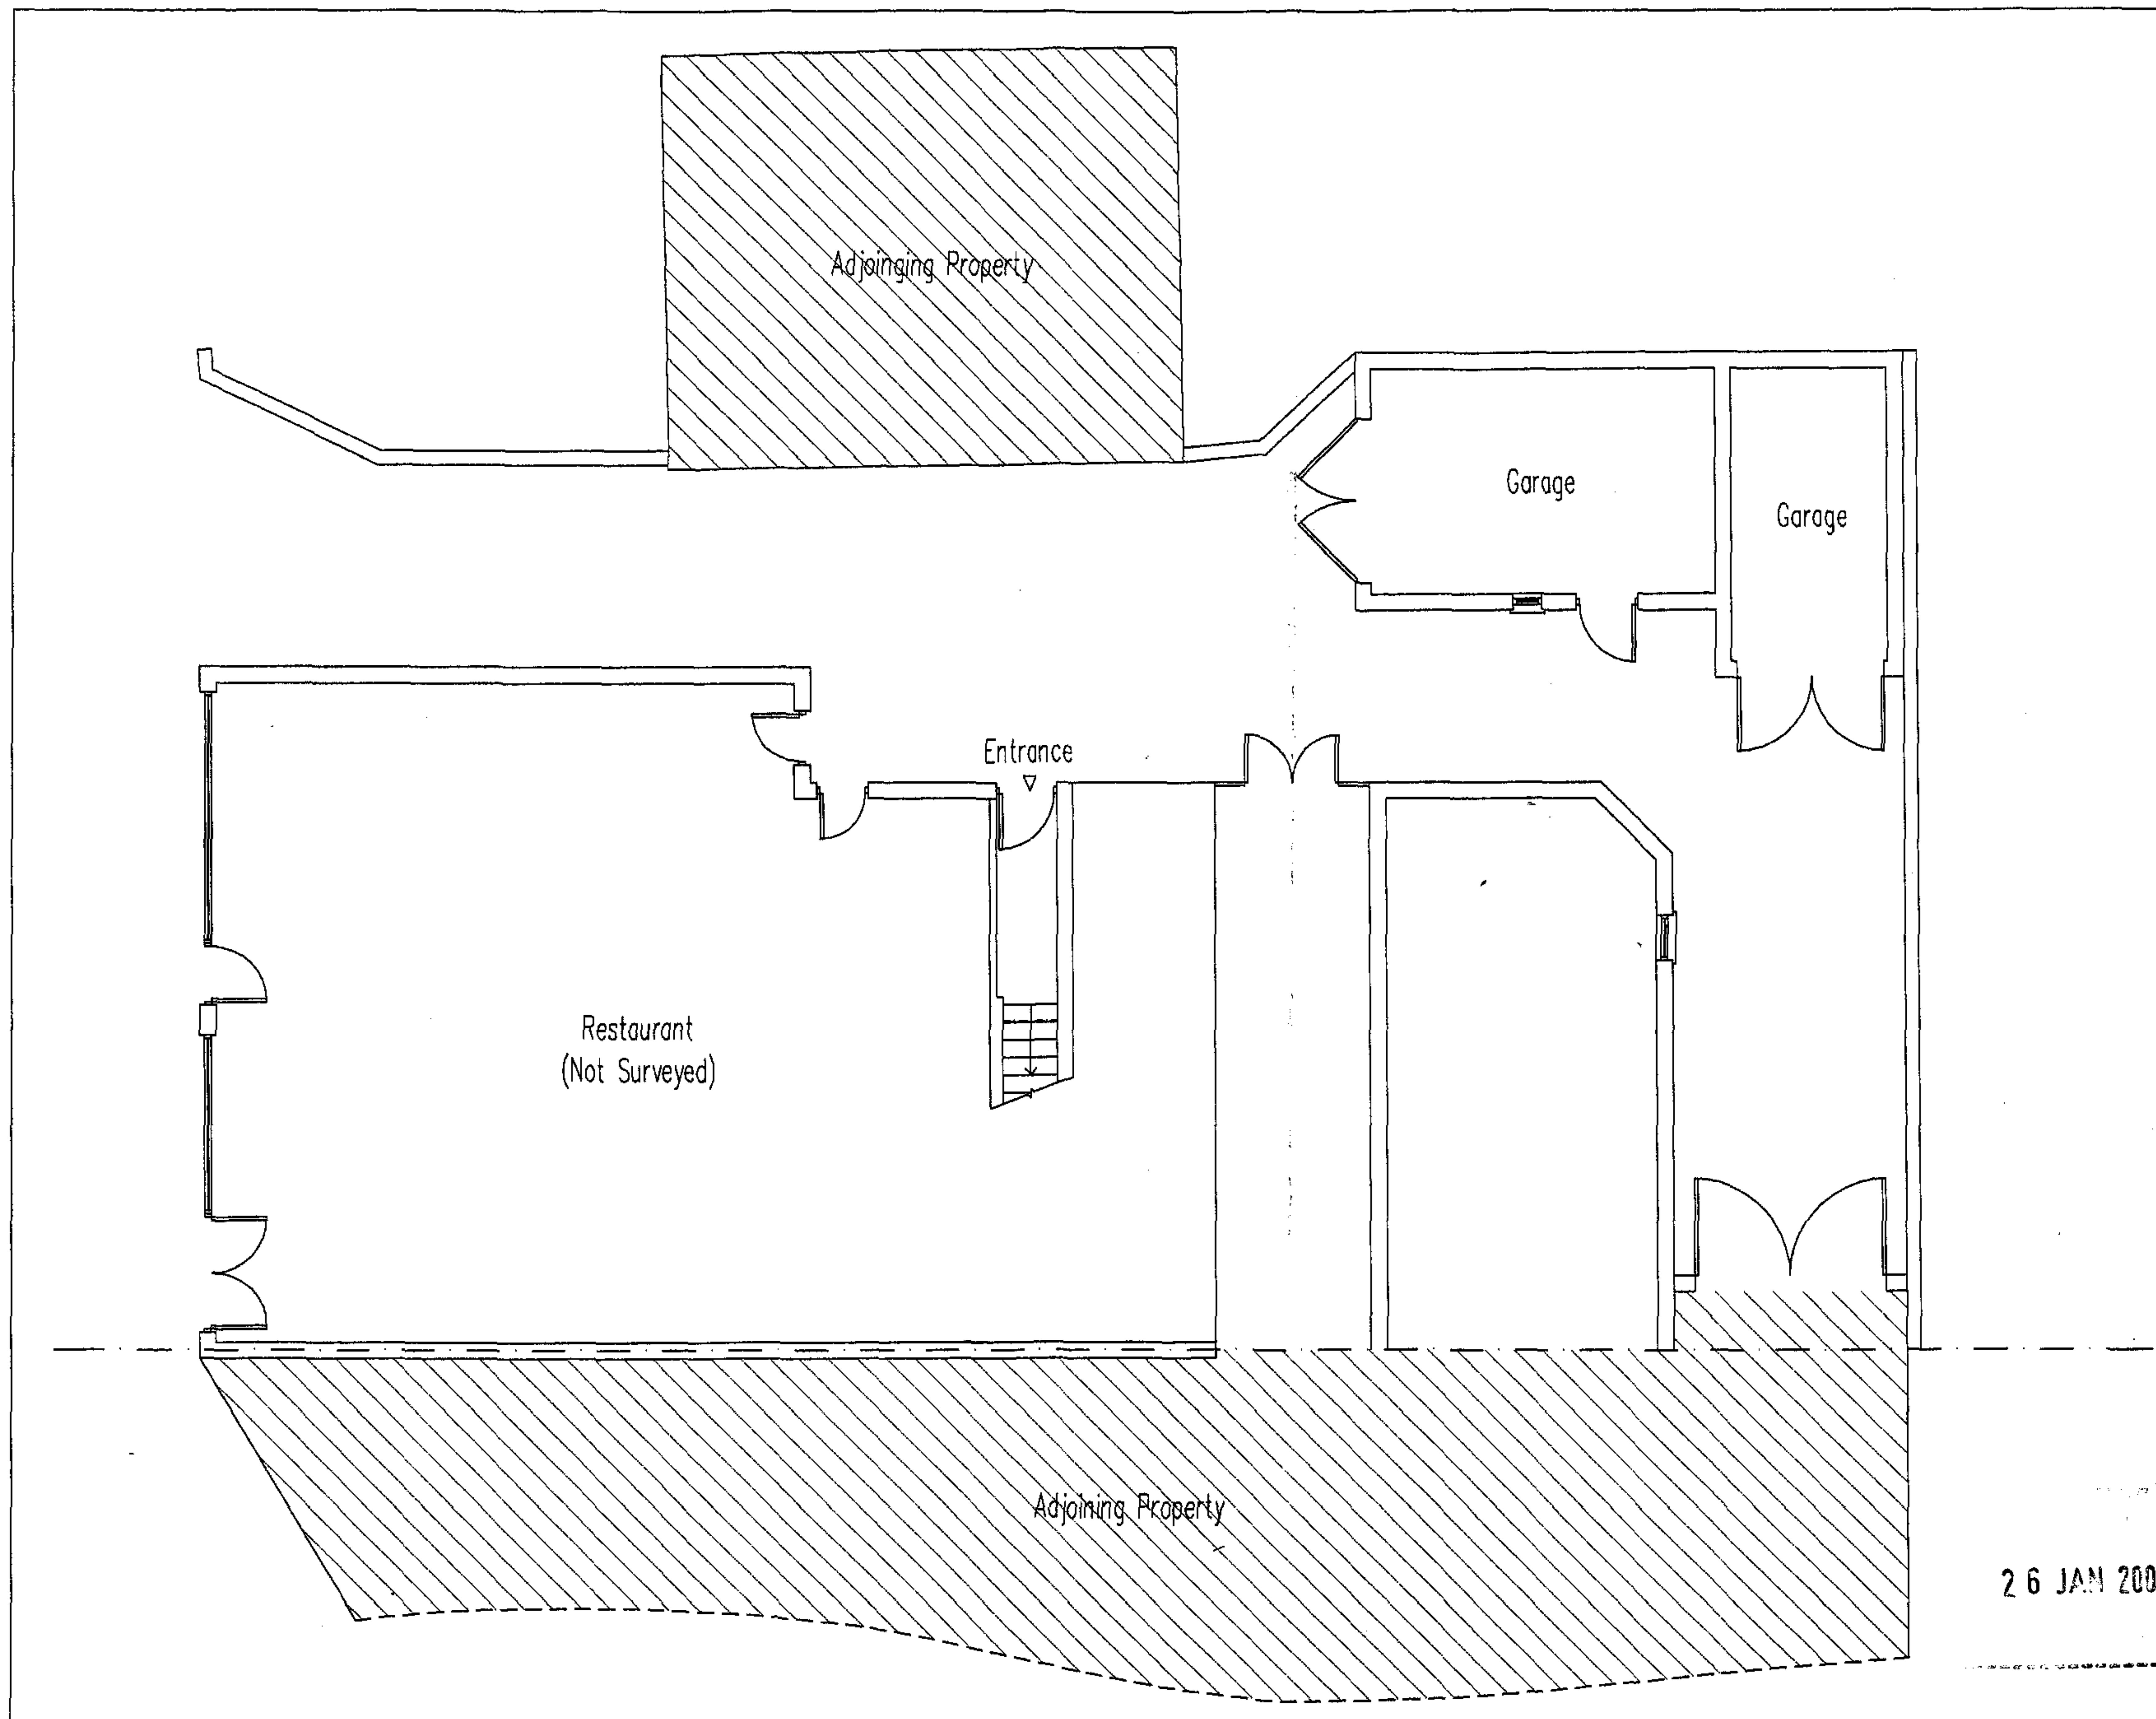

No scaled dimensions to be taken from this drawing. All dimensions to be site checked.

Revisions		
No.	Note	Date

CG ARCHITECTS
221 East Barnet Road,
Barnet, Herts EN4 8QS
Tel: 020 8449 5100
Fax: 020 8449 5170

Client:
Mr. P. Tsielepis
Mr. C. Kyriacou

Site:
27-29 Fortune Green Road
London NW6 1DU

Drawing Title:
Site Plan as Existing

Scale: 1:100

Date: Jan. 2007

Dwg. No.

348/01

Rev.

#