
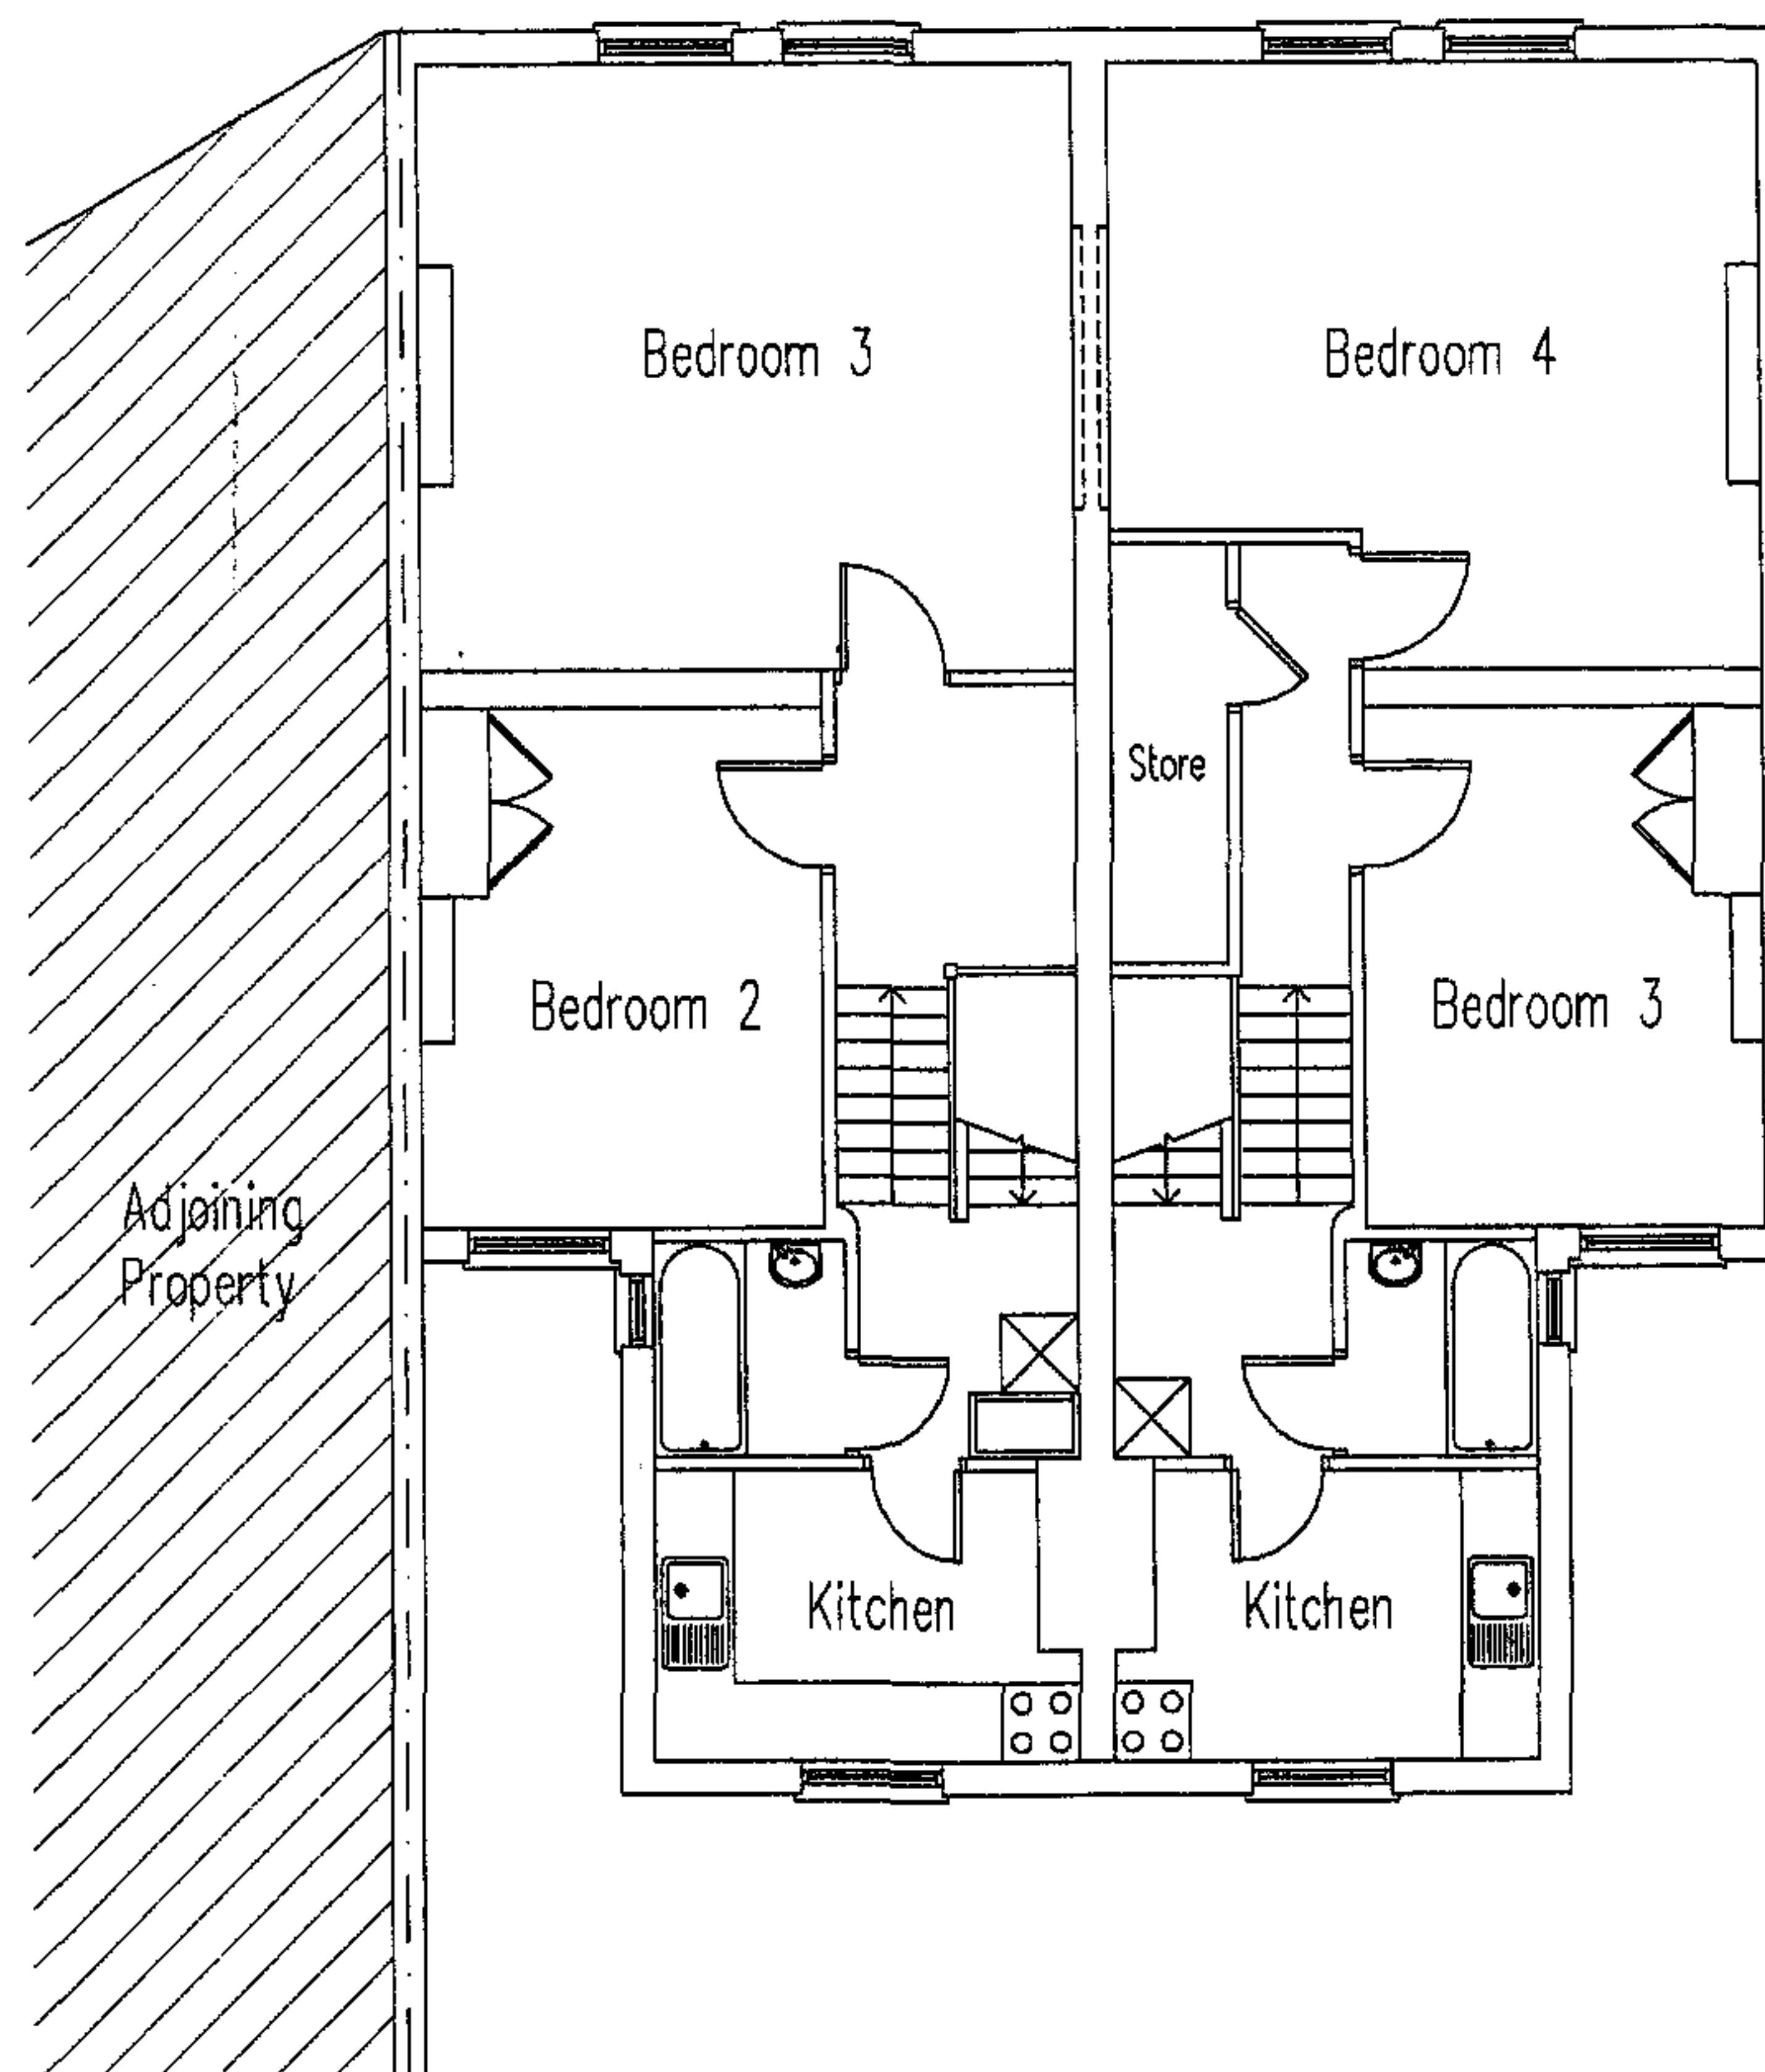


No scaled dimensions to be taken from this drawing. All dimensions to be site checked

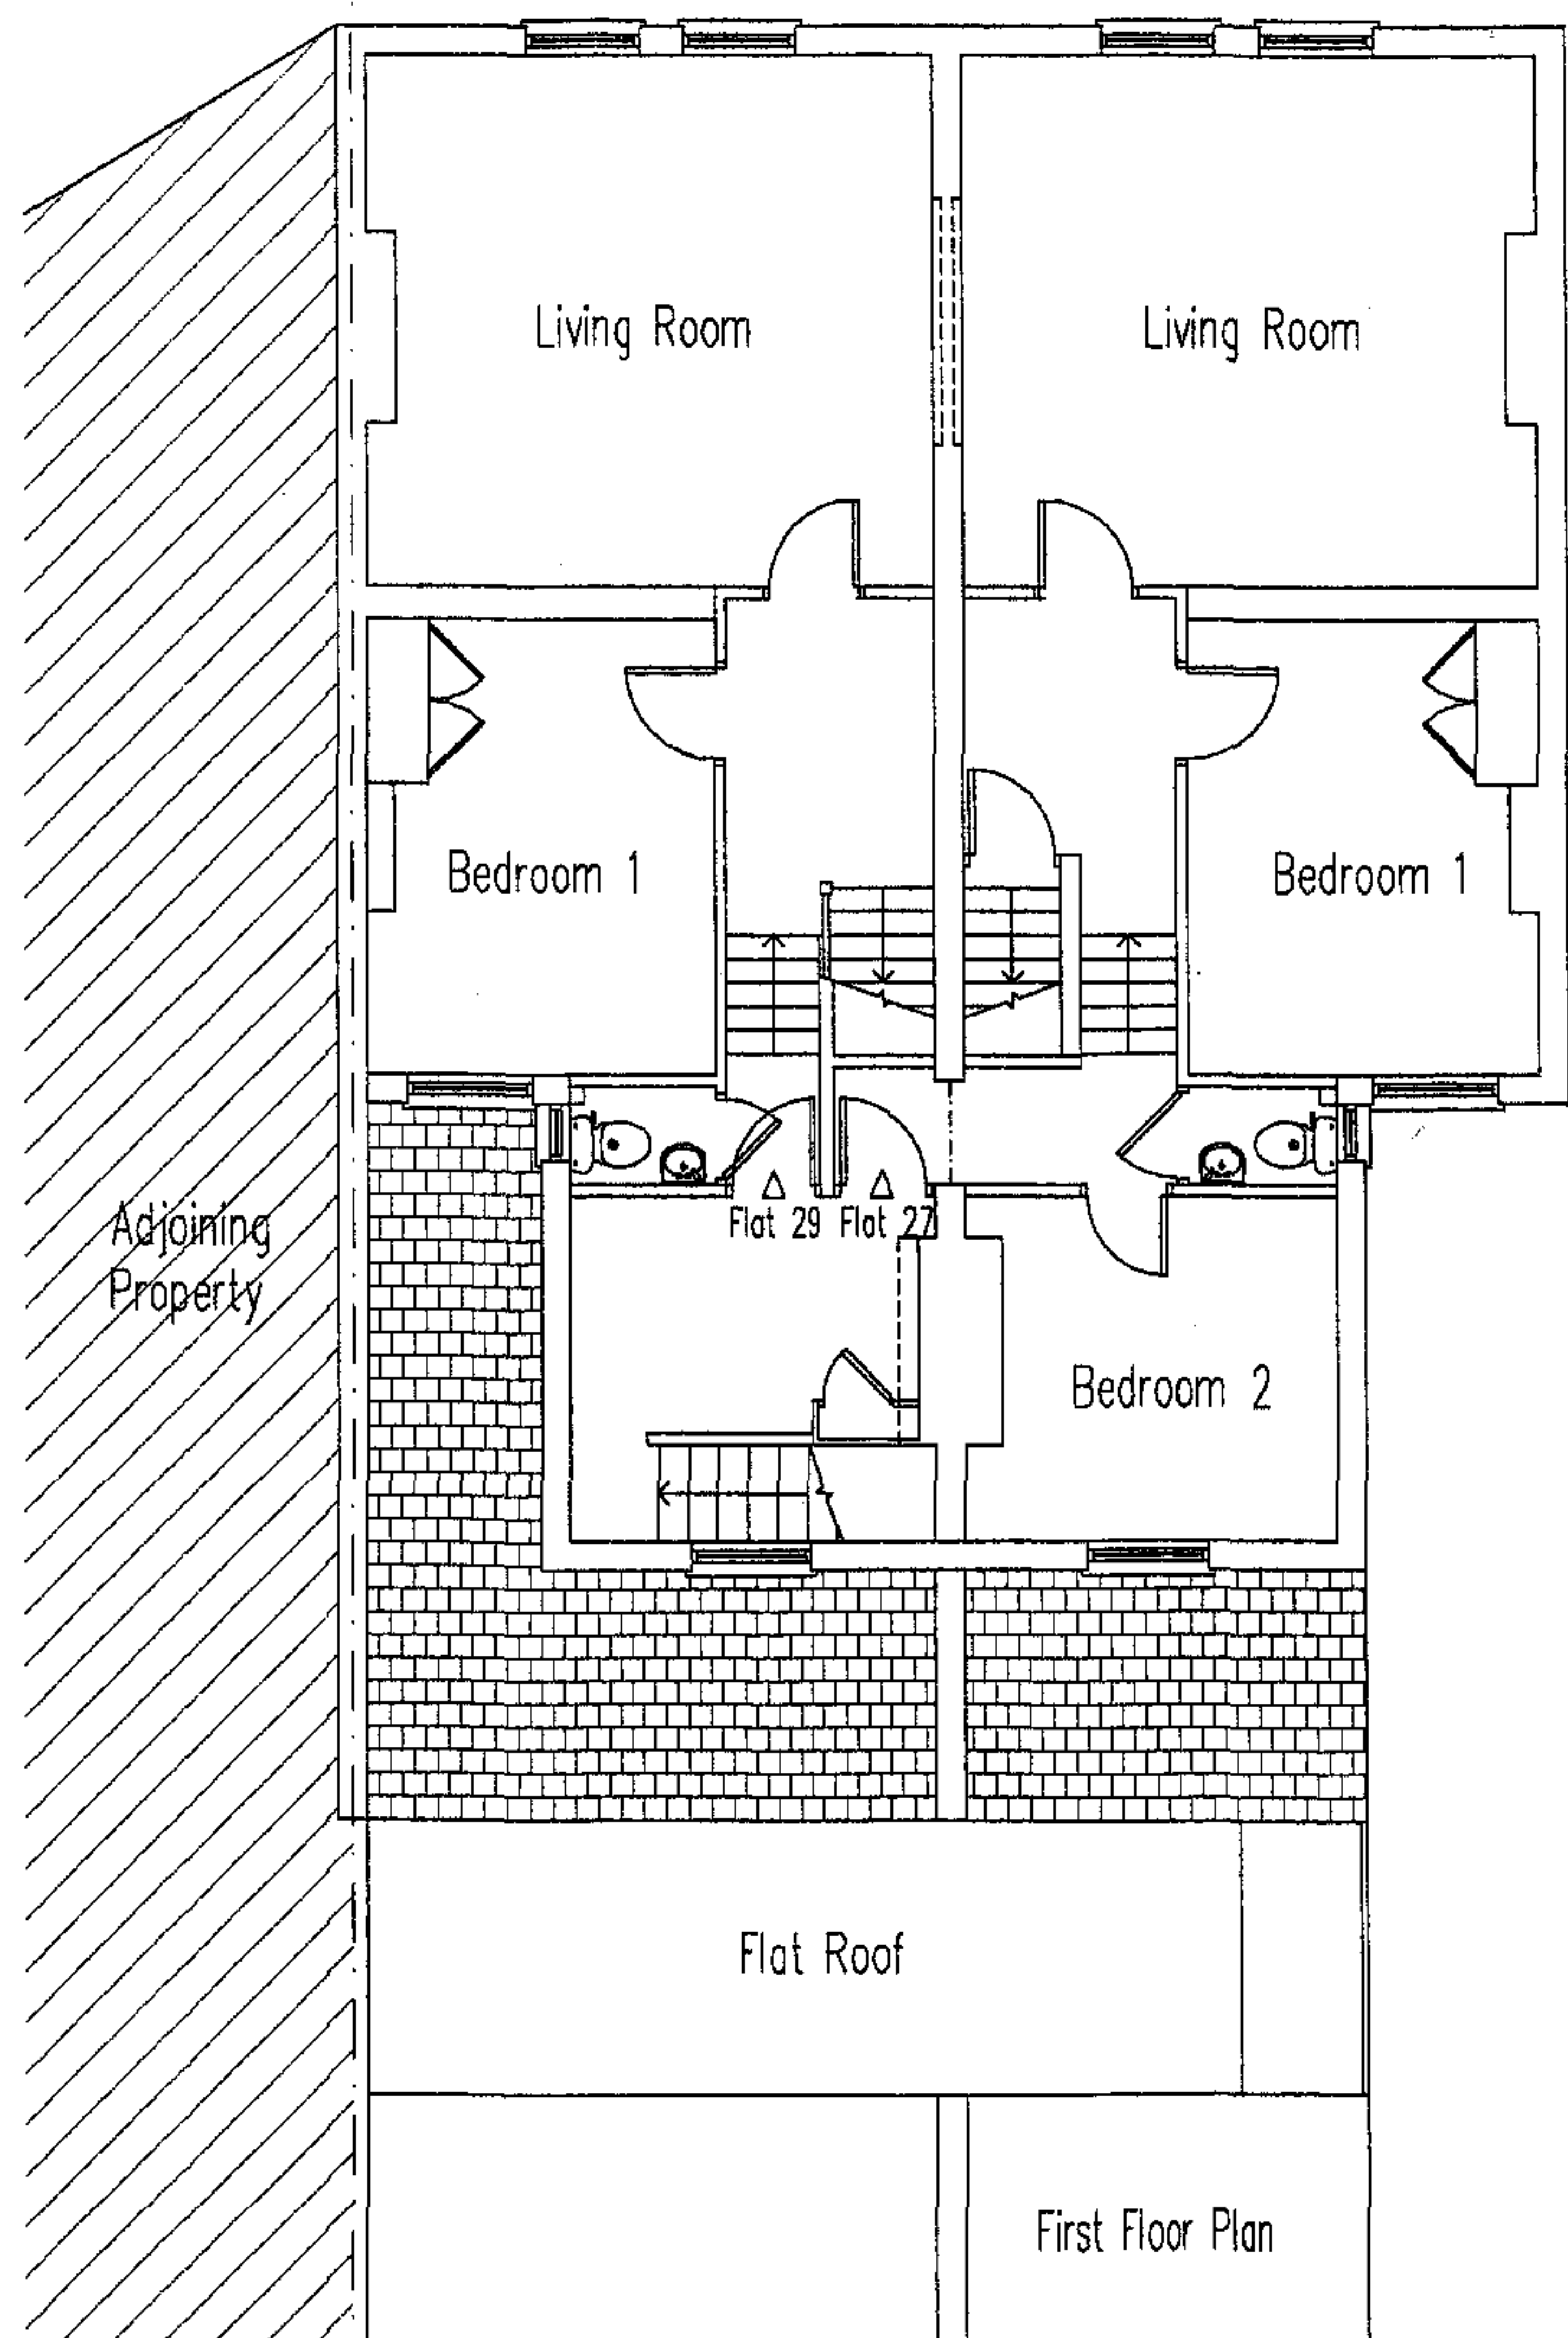

12 MAR 2007

Revisions		
No.	Note	Date

CG ARCHITECTS
 221 East Barnet Road,
 Barnet, Herts EN4 8QS
 Tel: 020 8449 5100
 Fax: 020 8449 5170

Client:
 Mr. P. Tsielepis
 Mr. C. Kyriacou

Site:
 27-29 Fortune Green Road
 London NW6 1DU

Drawing Title:
 Floor Plans as Existing

Scale: 1:100

Date: Jan. 2007

Dwg. No.	Rev.
348/02	A