


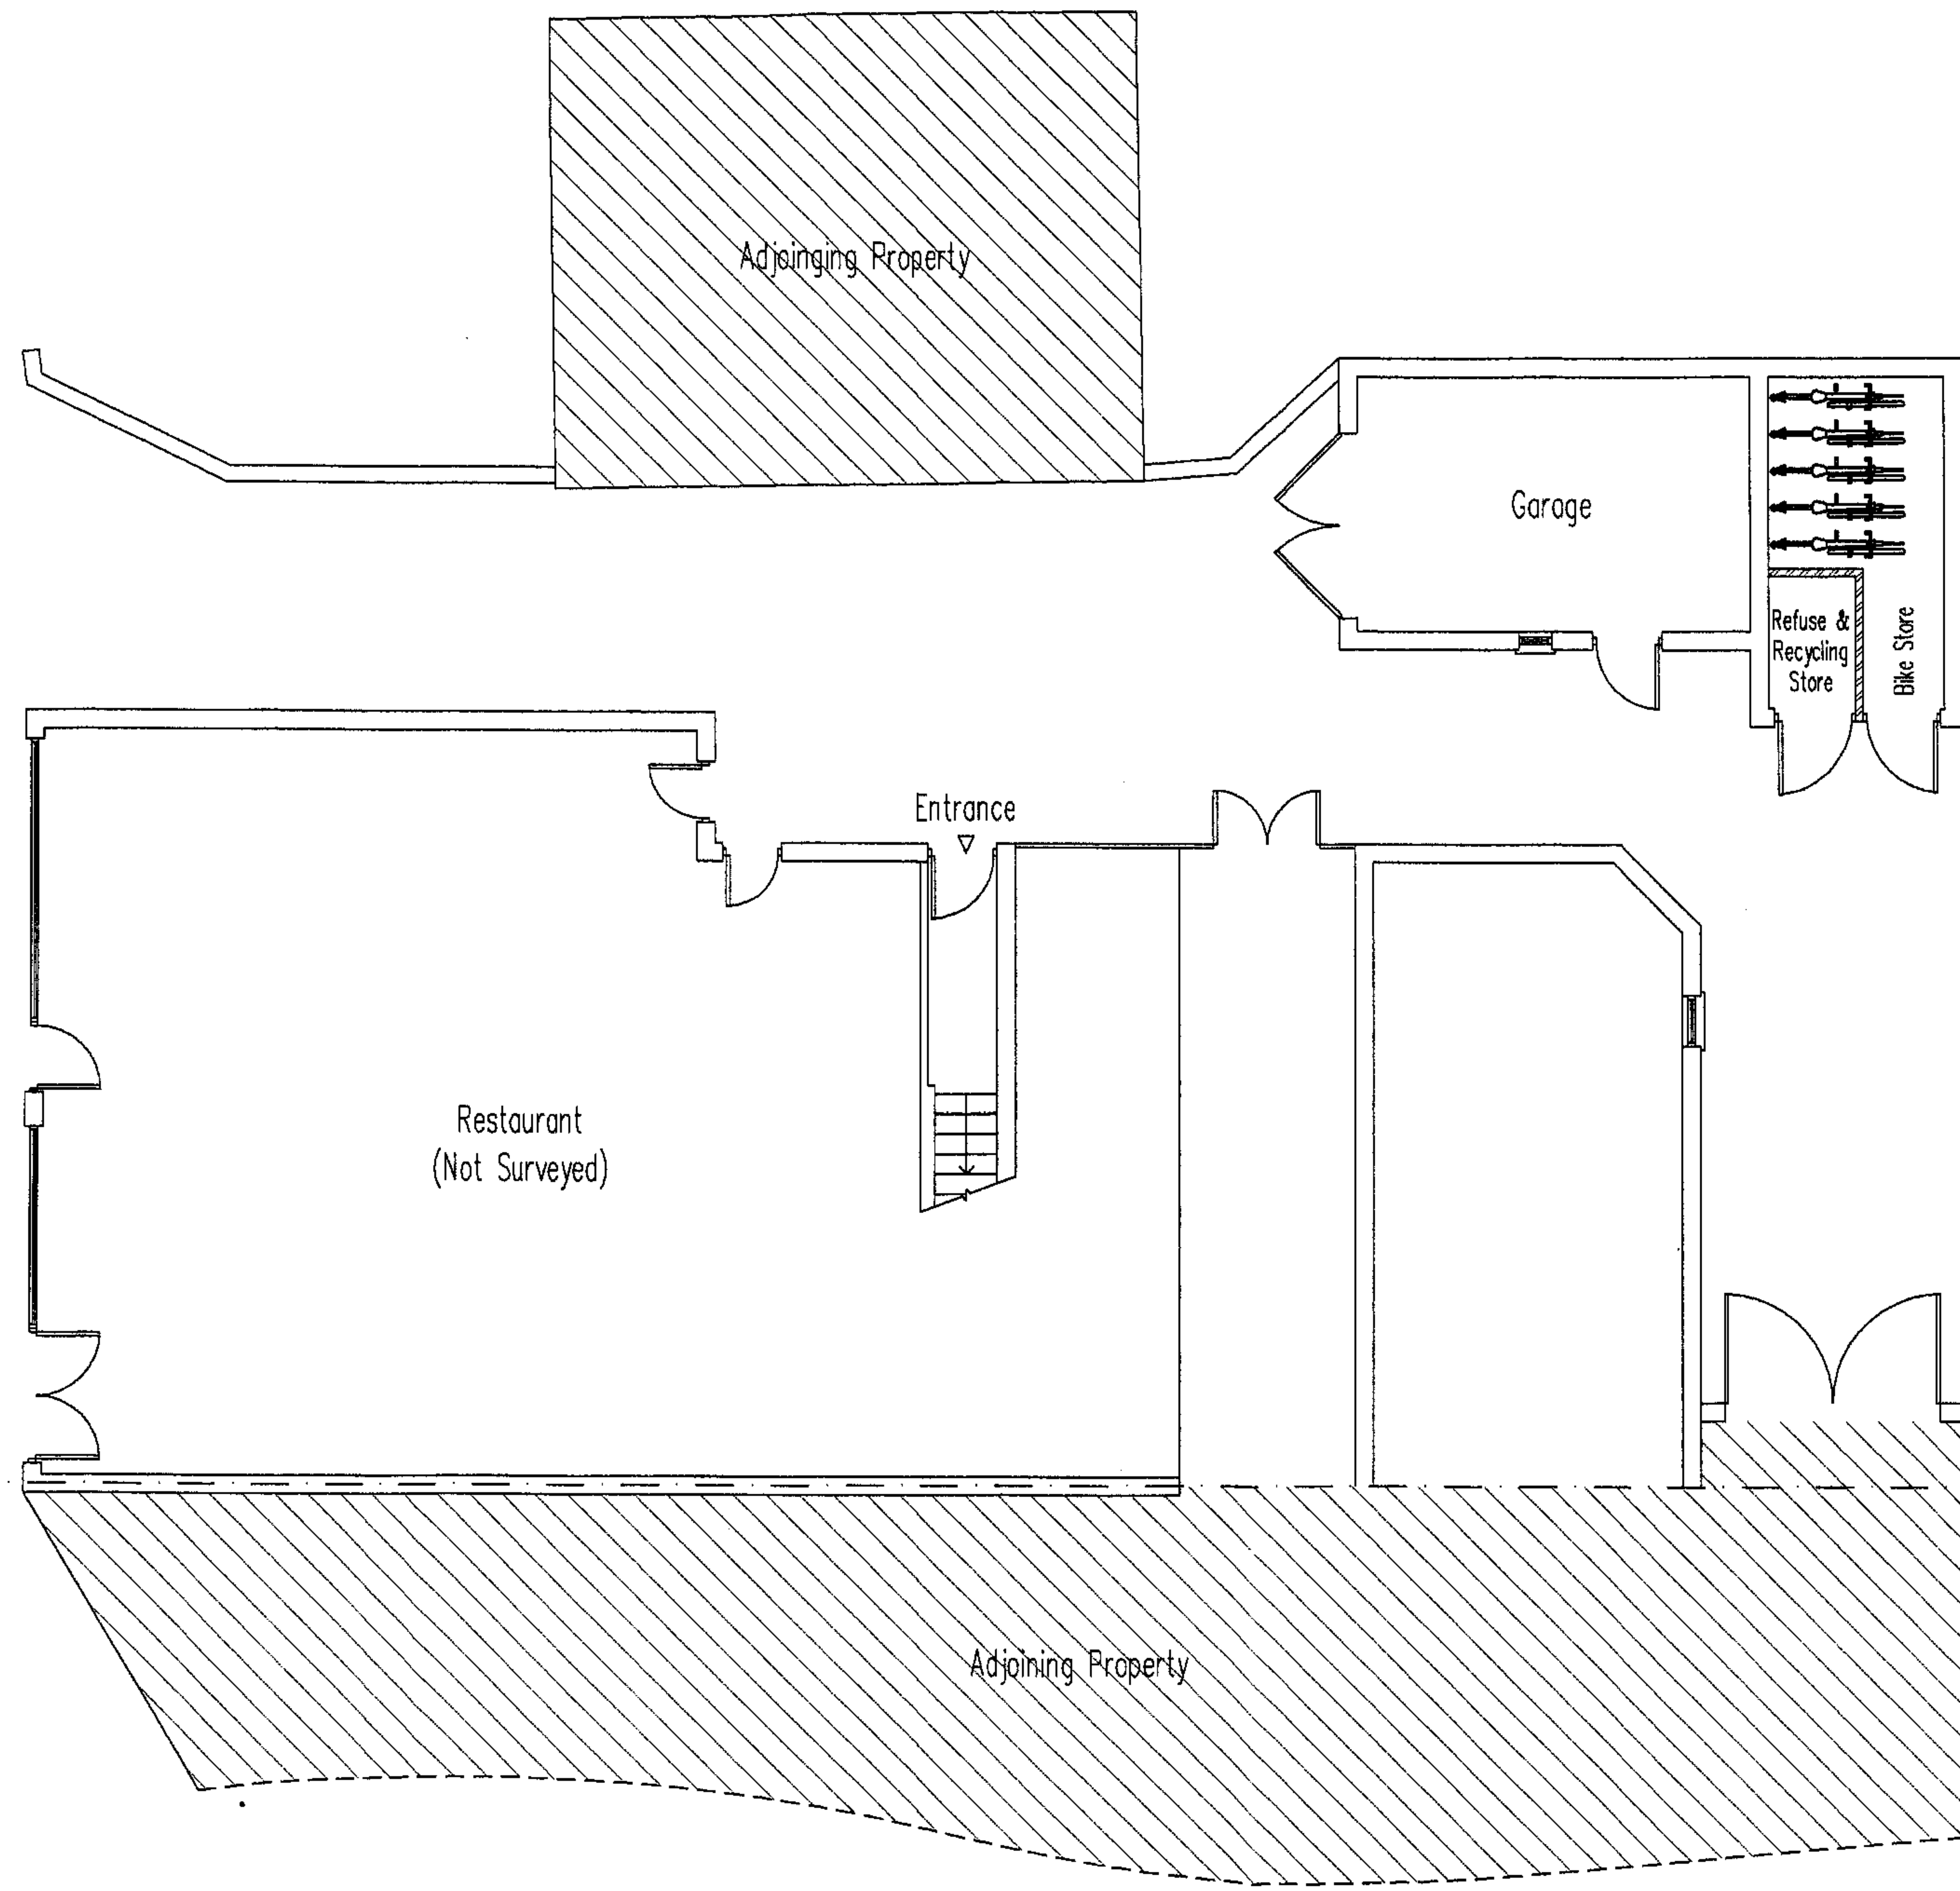

No scaled dimensions to be taken from this drawing. All dimensions to be site checked.

KEY:

- Existing Structure
- New Brickwork
- New Compartment Walls
- New Partitions

RECEIVED
26 FEB 2007

Revisions		
No.	Note	Date

CG ARCHITECTS

221 East Barnet Road,
Barnet, Herts EN4 8QS
Tel: 020 8449 5100
Fax: 020 8449 5170

Client:
Mr. P. Tsilepis
Mr. C. Kyriacou

Site:
27-29 Fortune Green Road
London NW6 1DU

Drawing Title:
Site Plan as Proposed

Scale: 1:100

Date: Jan. 2007

Dwg. No. 348/03

Rev. A

RECEIVED
26 FEB 2007