


Note
This drawing is not to be scaled. Use figured dimensions only. All dimensions are to be checked on site and any discrepancies, errors or omissions are to be reported to the architect prior to commencement of works.

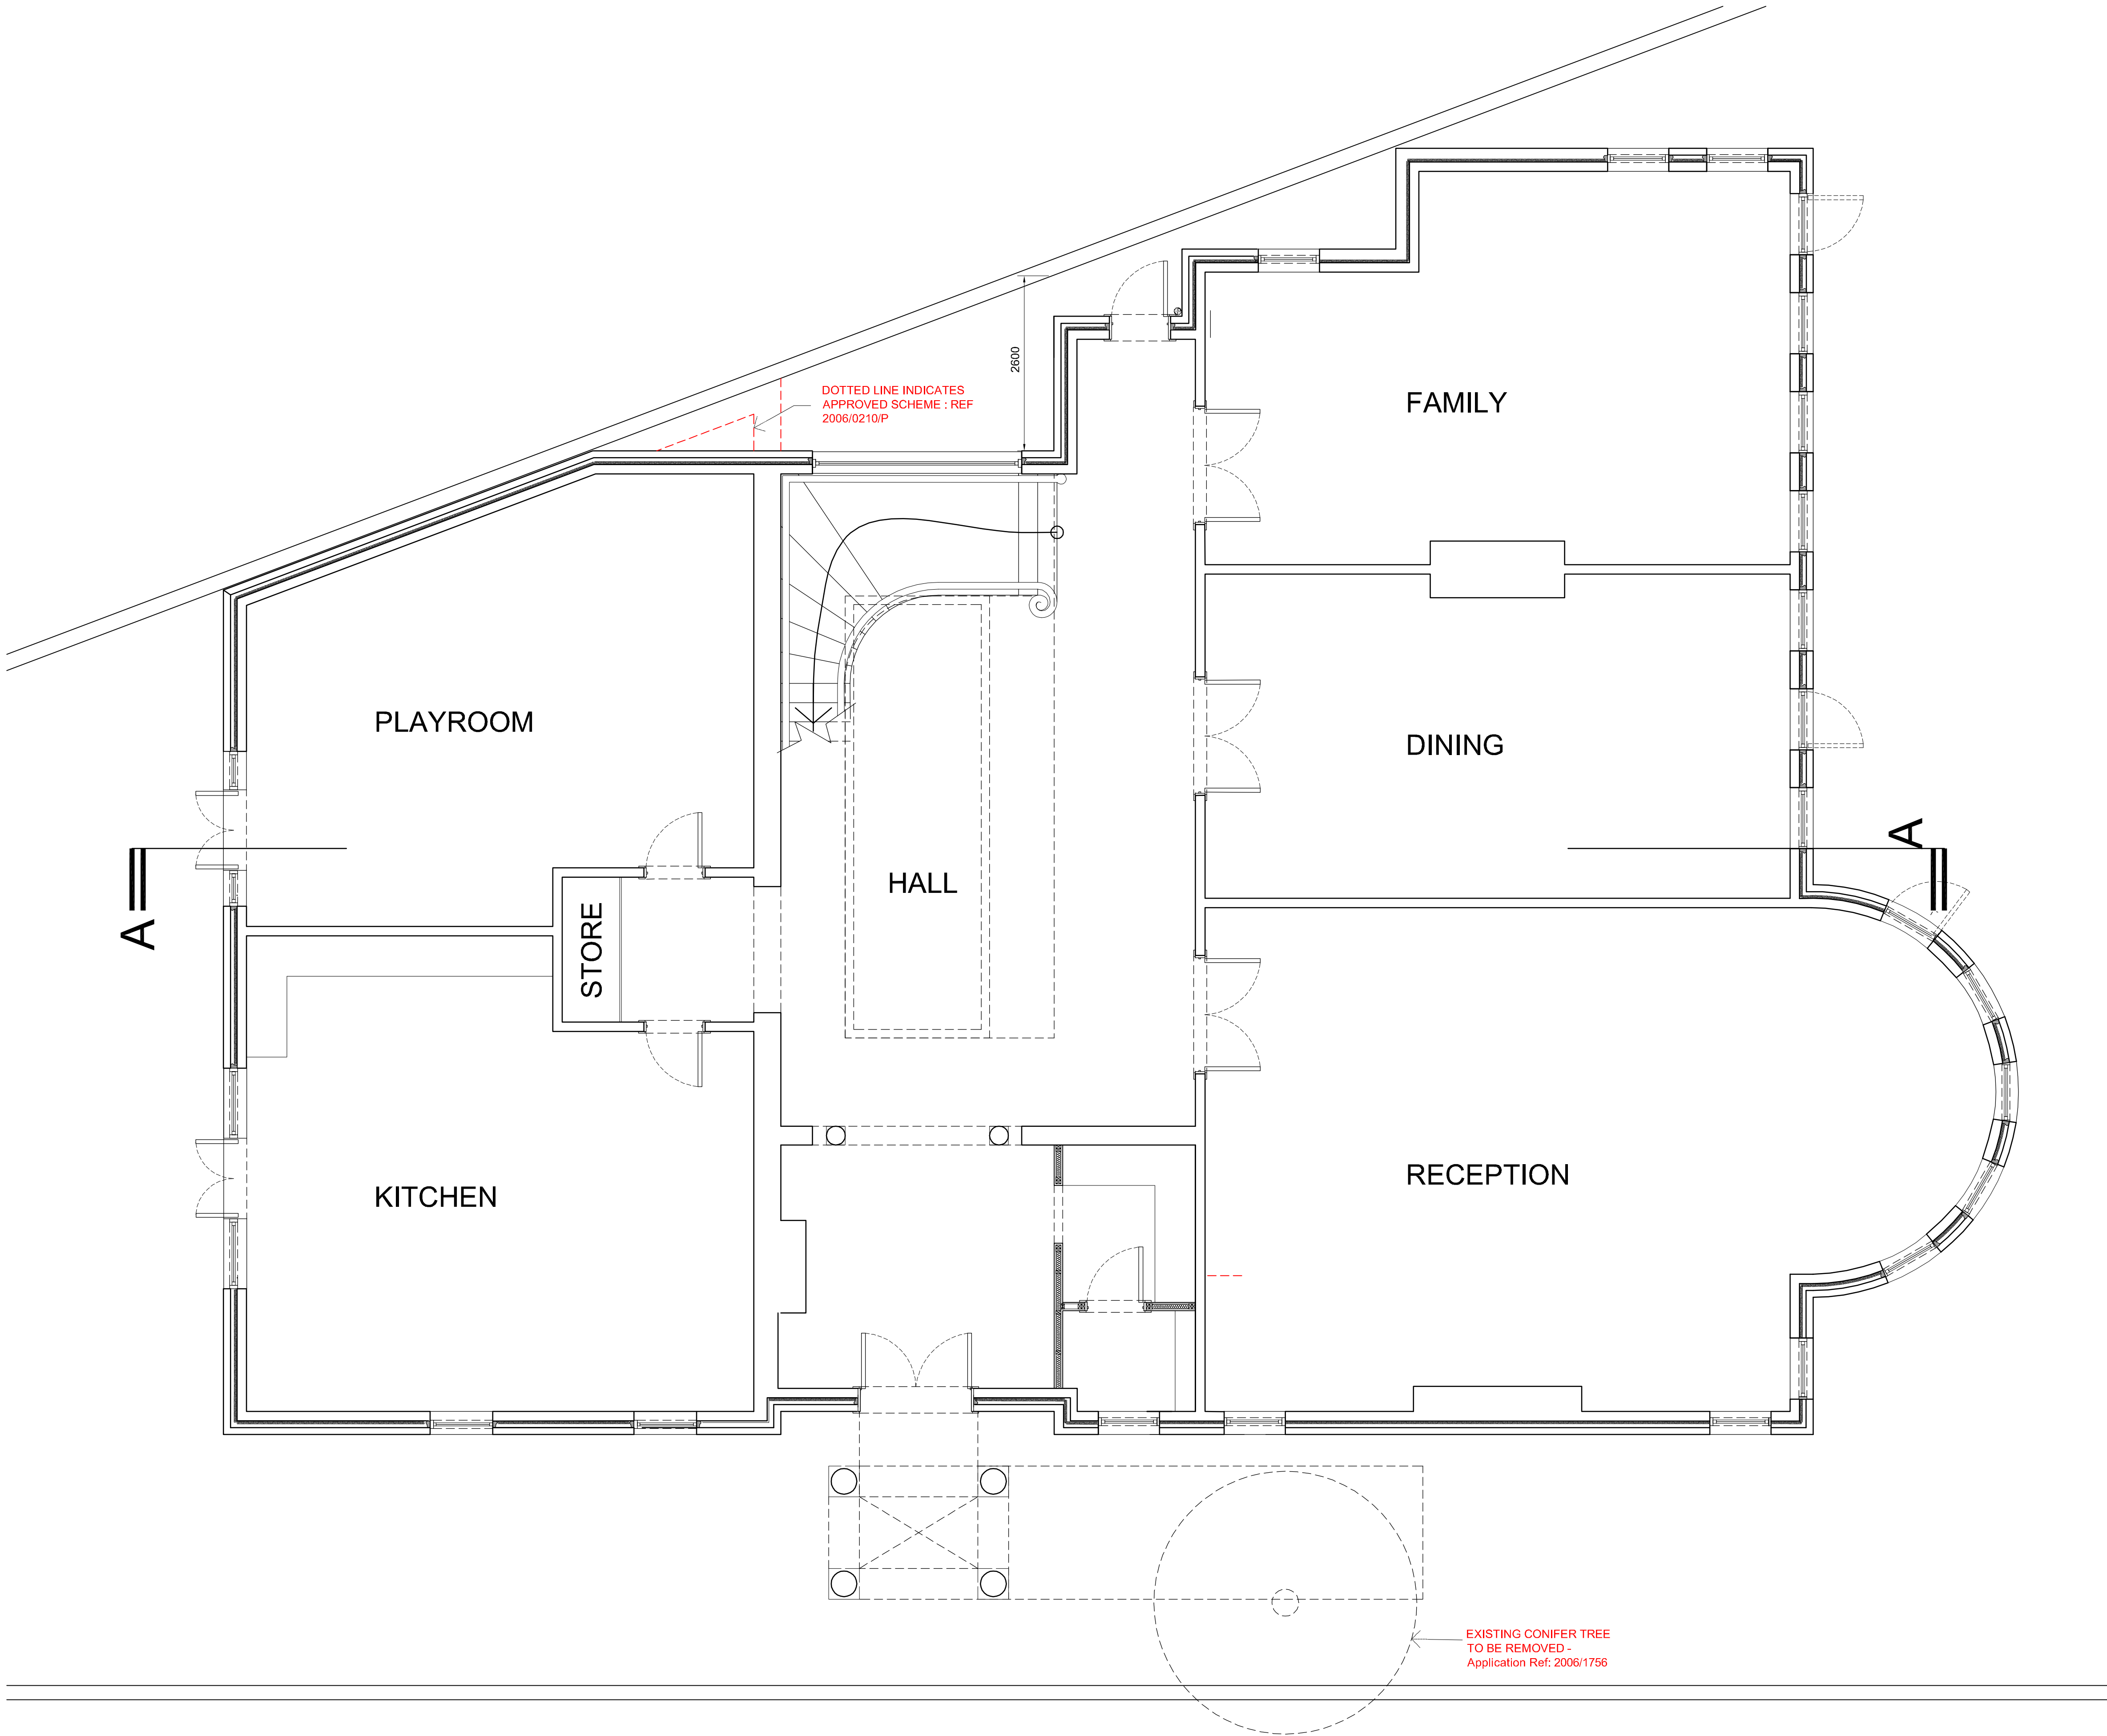

PROPOSED GROUND FLOOR PLAN

PLANNING

BB PARTNERSHIP LTD
ARCHITECTS
THE TRAFALGAR, 17 NEWINGTON STREET, LONDON E11 8BN
TEL : 020 7336 8555 FAX : 020 7336 8777
e-mail : architect@bbpartnership.co.uk

client	Mr + Mrs D Tucker		
project	Radlett House London		
drawing	PROPOSED GROUND FLOOR PLAN		
date	scale	drawn by	
03/06	1:100	NG	
drg.no.	ECF/A12/800	rev.	

do not scale . check all dimensions on site ©