


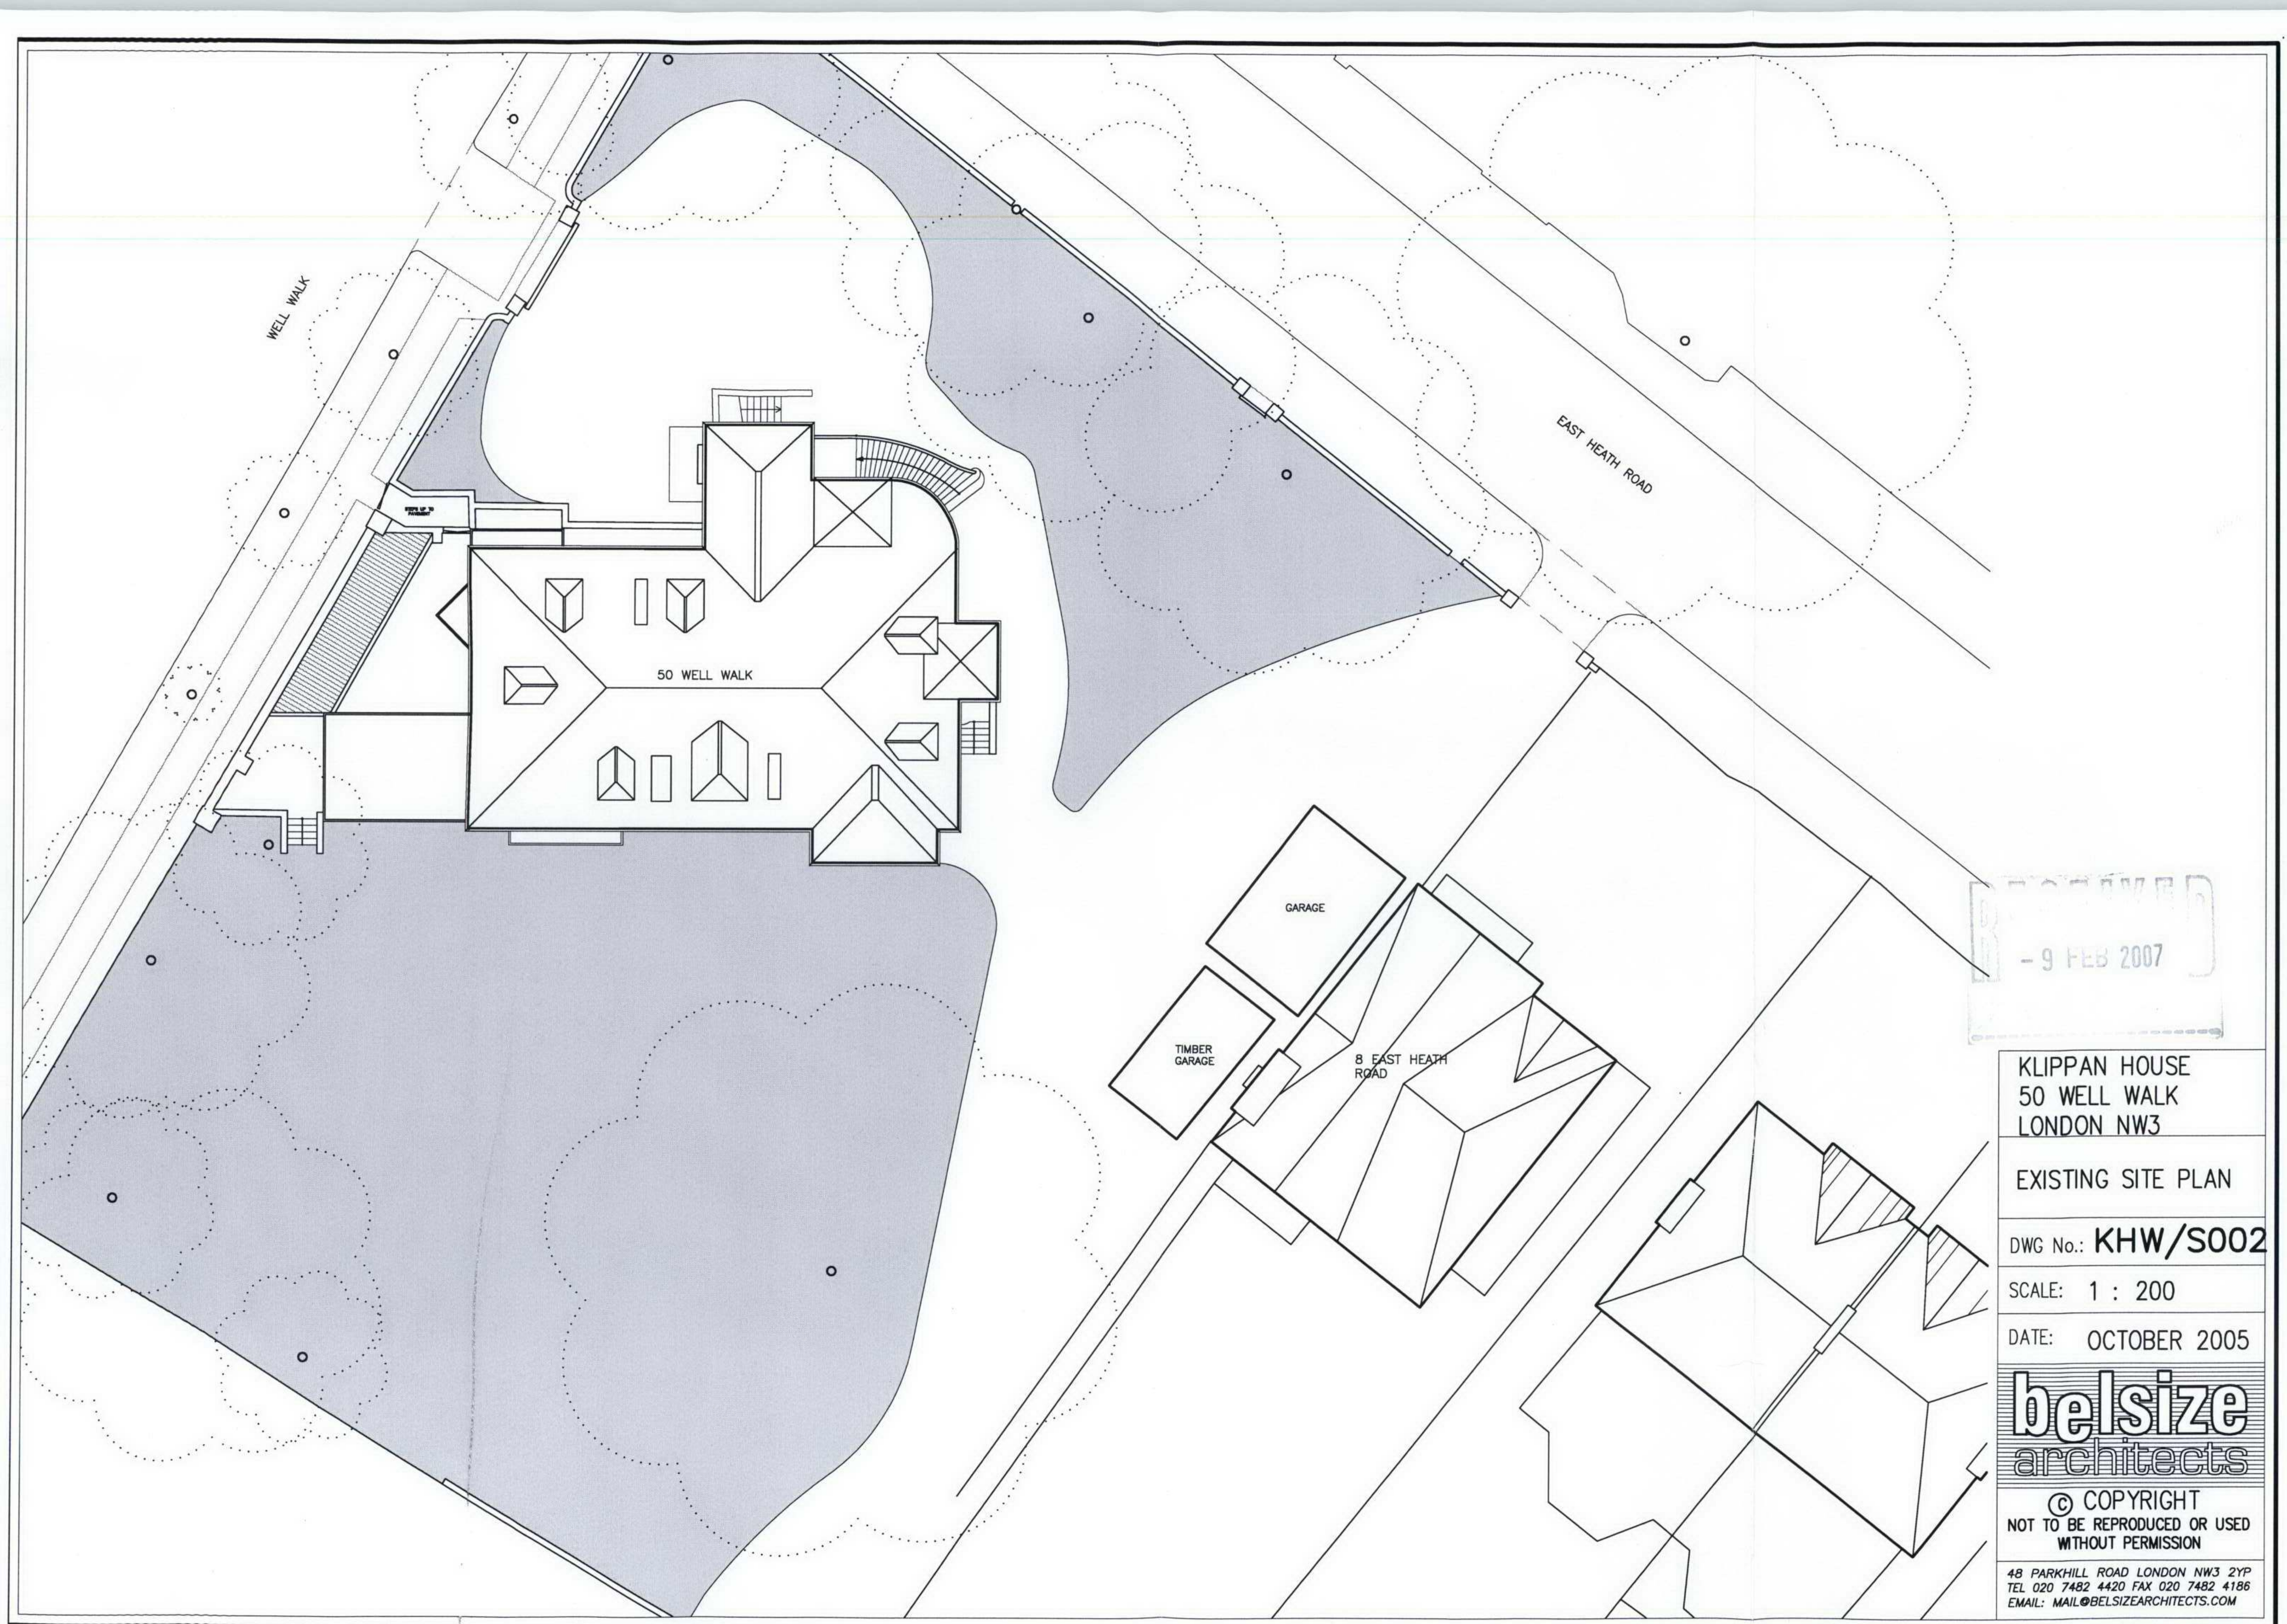

KLIPPAN HOUSE
50 WELL WALK
LONDON NW3

EXISTING SITE PLAN

DWG No.: KHW/S002


SCALE: 1 : 200

DATE: OCTOBER 2005

belsize
architects

© COPYRIGHT
NOT TO BE REPRODUCED OR USED
WITHOUT PERMISSION

48 PARKHILL ROAD LONDON NW3 2YP
TEL 020 7482 4420 FAX 020 7482 4186
EMAIL: MAIL@BELSIZEARCHITECTS.COM

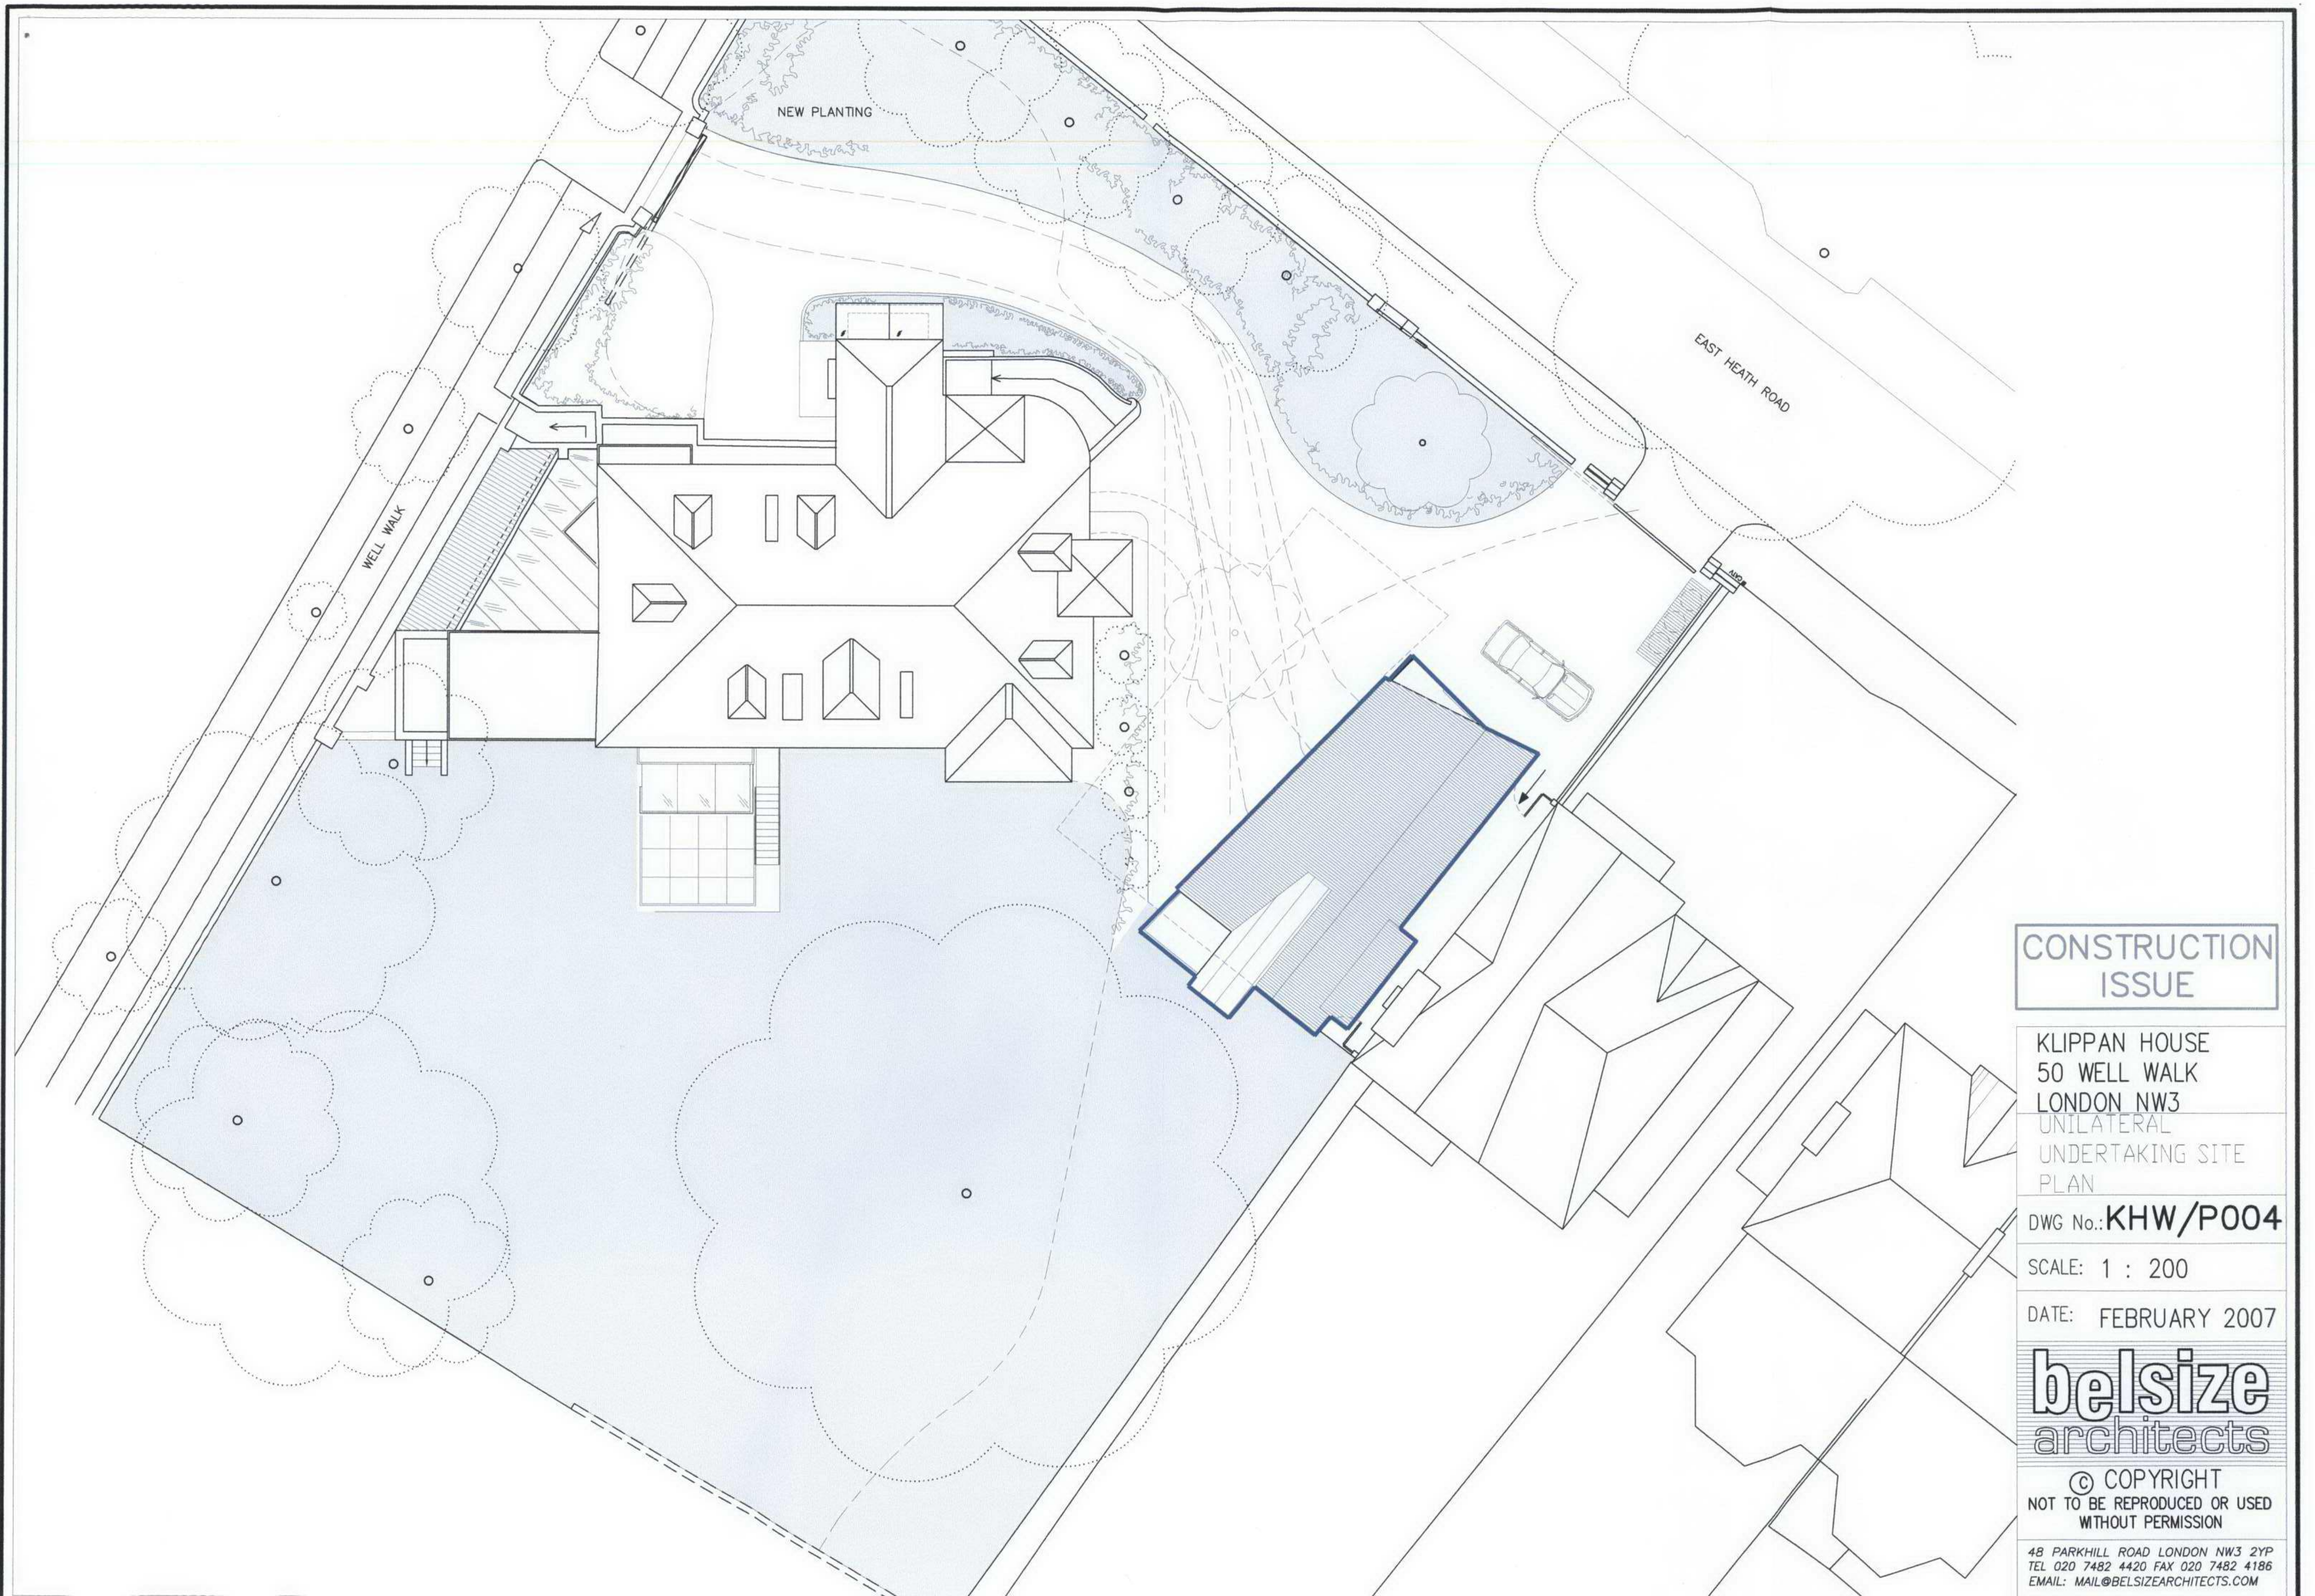

CONSTRUCTION
ISSUE

KLIPPAN HOUSE
50 WELL WALK
LONDON NW3
UNILATERAL
UNDERTAKING SITE
PLAN

DWG No.: **KHW/P004**

SCALE: 1 : 200



DATE: FEBRUARY 2007

belsize
architects

© COPYRIGHT
NOT TO BE REPRODUCED OR USED
WITHOUT PERMISSION

48 PARKHILL ROAD LONDON NW3 2YP
TEL 020 7482 4420 FAX 020 7482 4186
EMAIL: MAIL@BELSIZEARCHITECTS.COM

EXISTING HARD SURFACE AREA: 530 m²
PROPOSED HARD SURFACE AREA: 319 m²

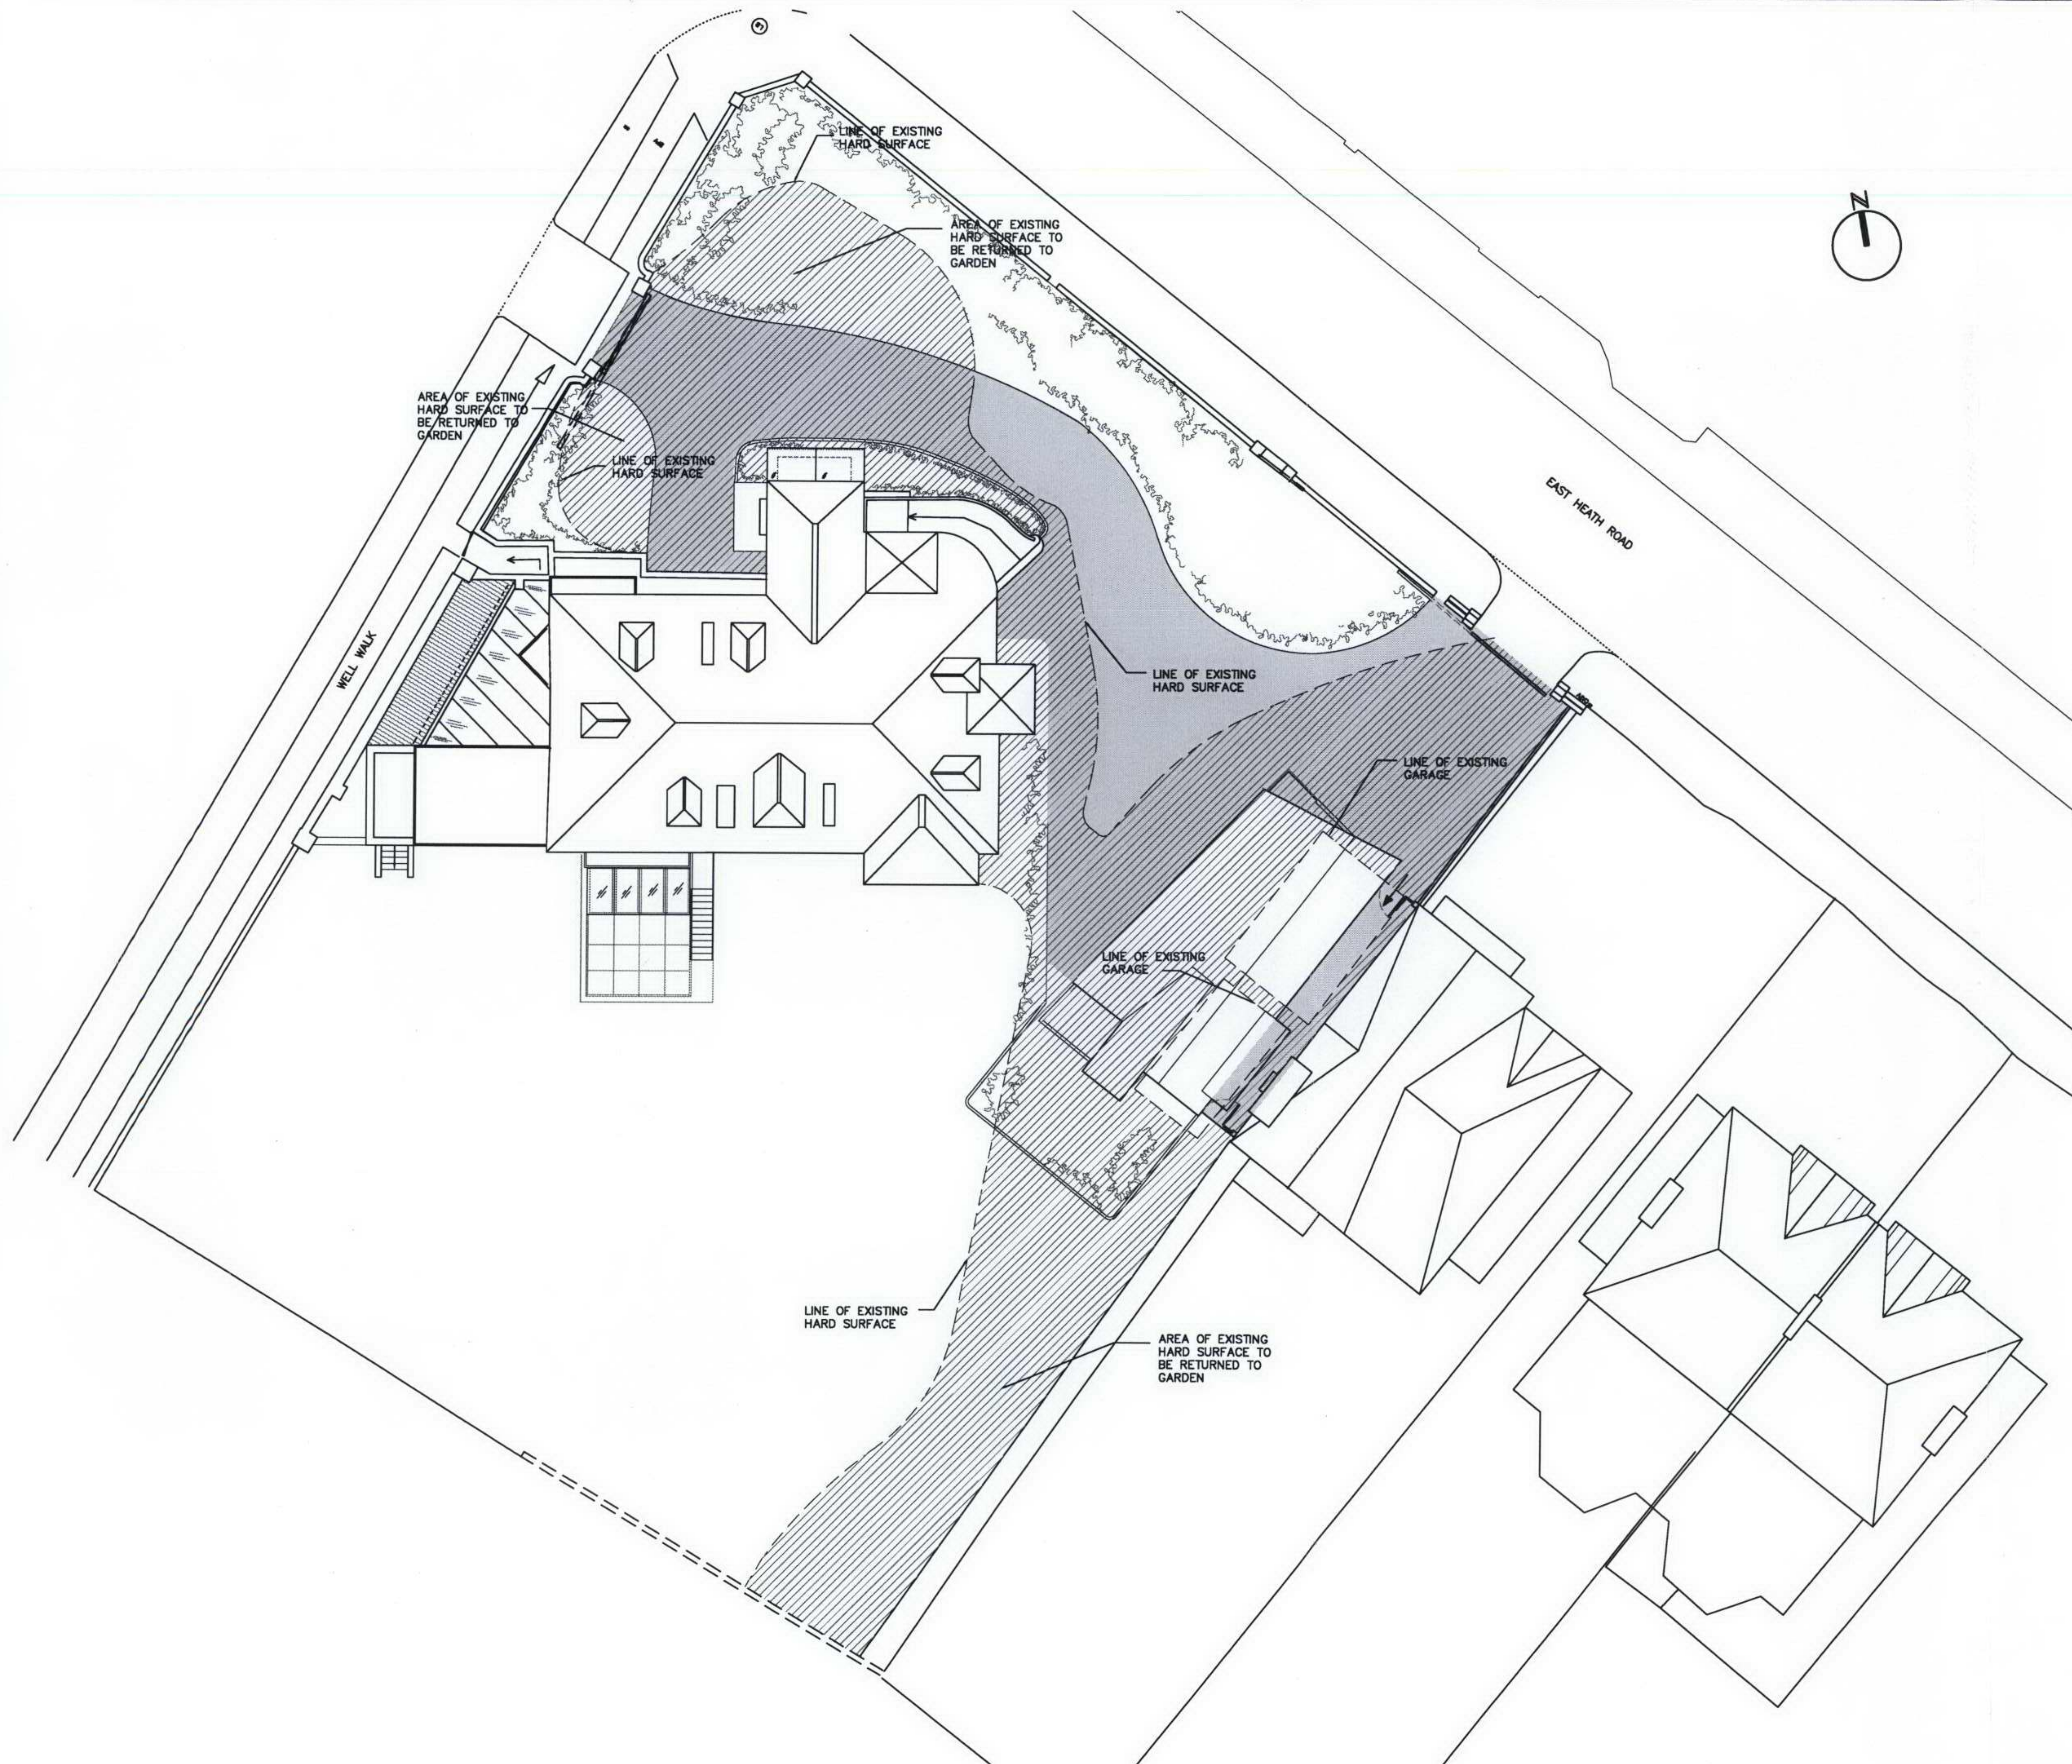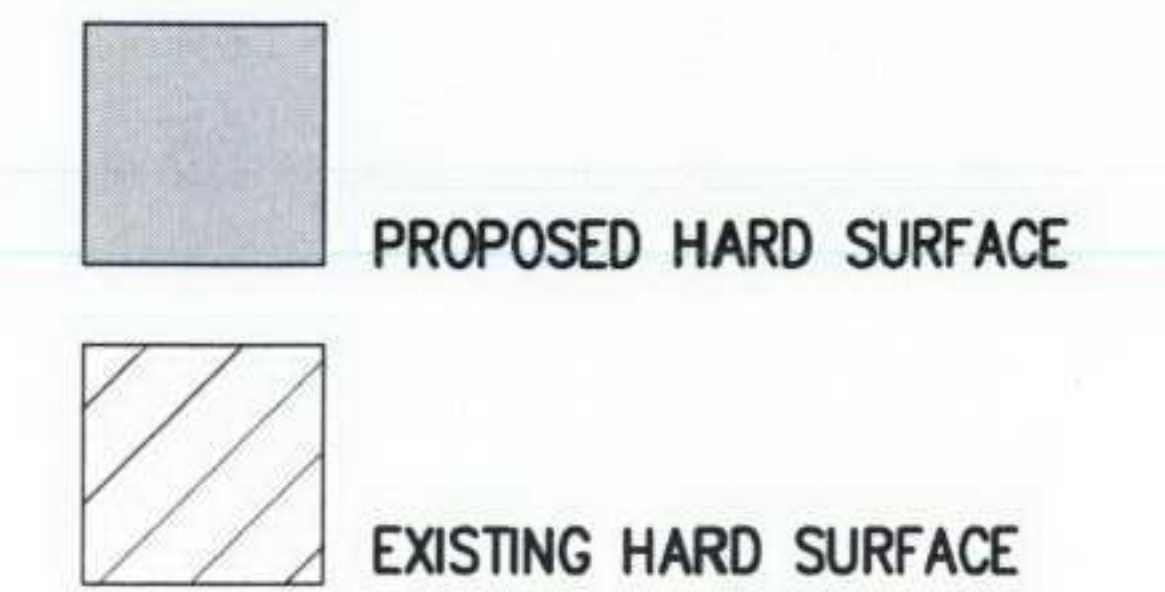

RECEIVED
- 9 FEB 2007

KLIPPAN HOUSE
50 WELL WALK
LONDON NW3

HARD SURFACE AREA
DIAGRAM

DWG No.: **KHW/P003**

SCALE: 1 : 250


DATE: JANUARY 2007

belsize
architects


© COPYRIGHT
NOT TO BE REPRODUCED OR USED
WITHOUT PERMISSION

48 PARKHILL ROAD LONDON NW3 2YP
TEL 020 7482 4420 FAX 020 7482 4186
EMAIL: MAIL@BELSIZEARCHITECTS.COM

NOTE:
THIS DRAWING
RECIEVED PLANNING
APPROVAL AND LISTED
BUILDING CONSENT ON
20th OCT. 2006
re: 2006/3411/L,
2006/3410/P

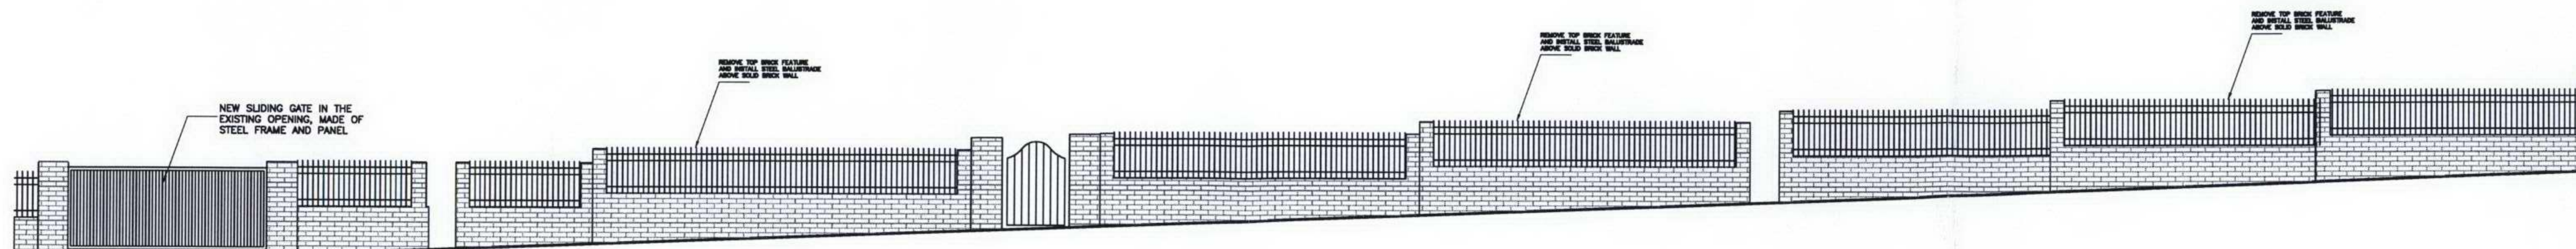

EAST HEATH ROAD ELEVATION

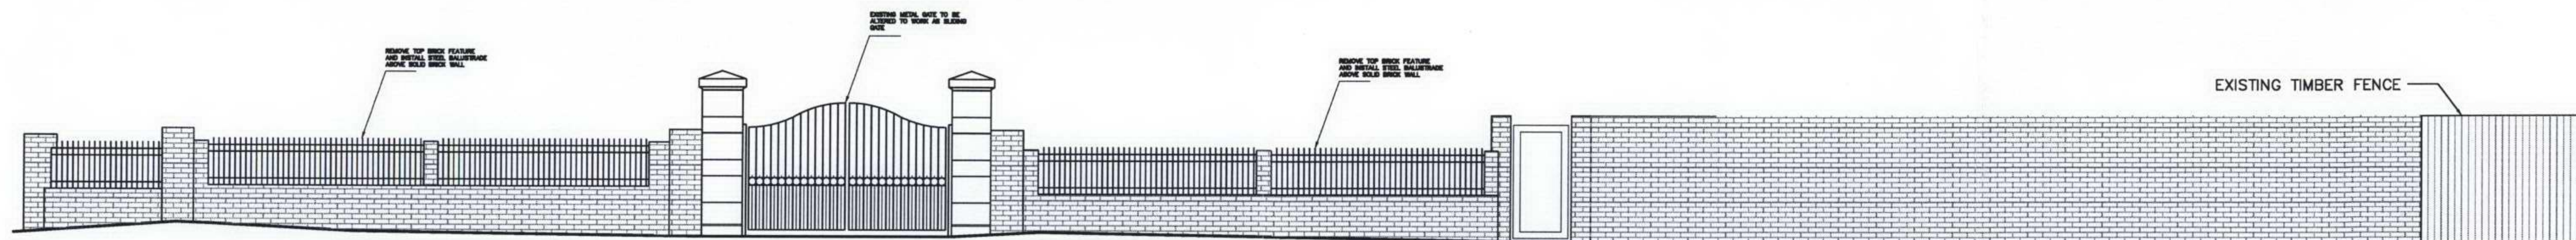

WELL WALK ELEVATION

RECEIVED
- 9 FEB 2007

KLIPPAN HOUSE
50 WELL WALK
LONDON NW3
WALL ELEVATIONS

DWG No.: **KHR/P207**

SCALE: 1 : 100

DATE: APRIL 06

belsize
architects

© COPYRIGHT
NOT TO BE REPRODUCED OR USED
WITHOUT PERMISSION

48 PARKHILL ROAD LONDON NW3 2YP
TEL 020 7482 4420 FAX 020 7482 4186
EMAIL: MAIL@BELSIZEARCHITECTS.COM