

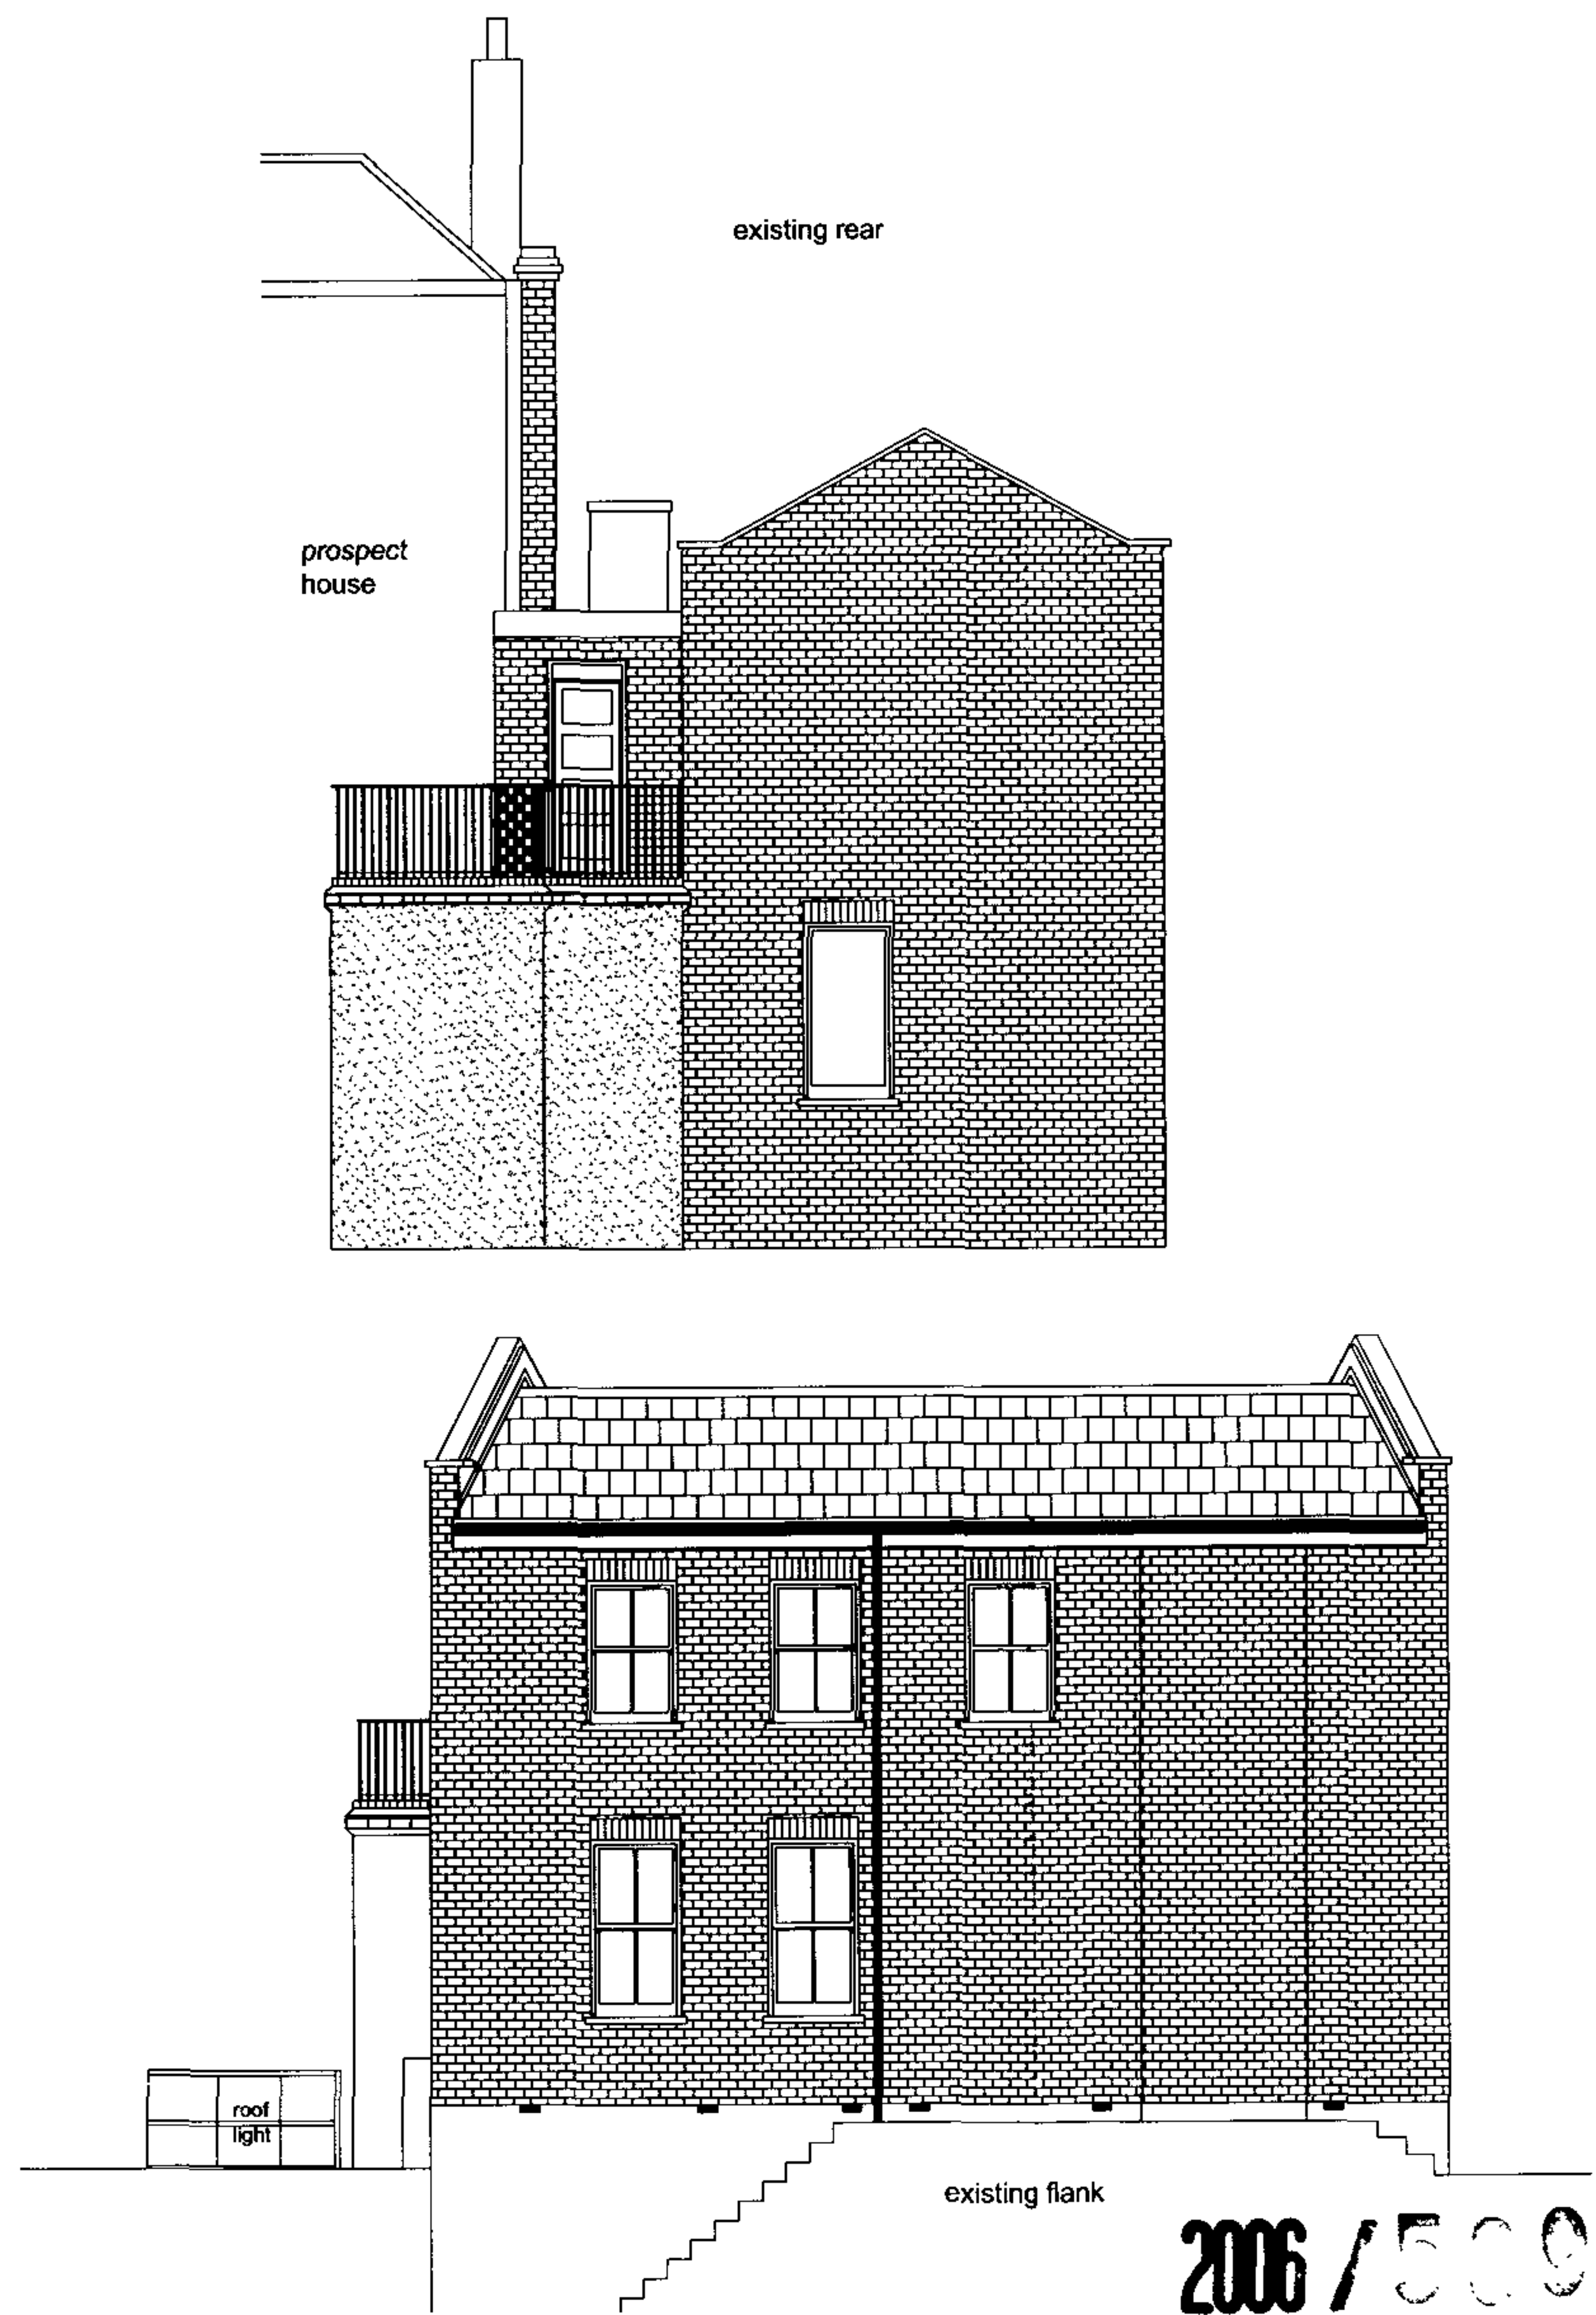
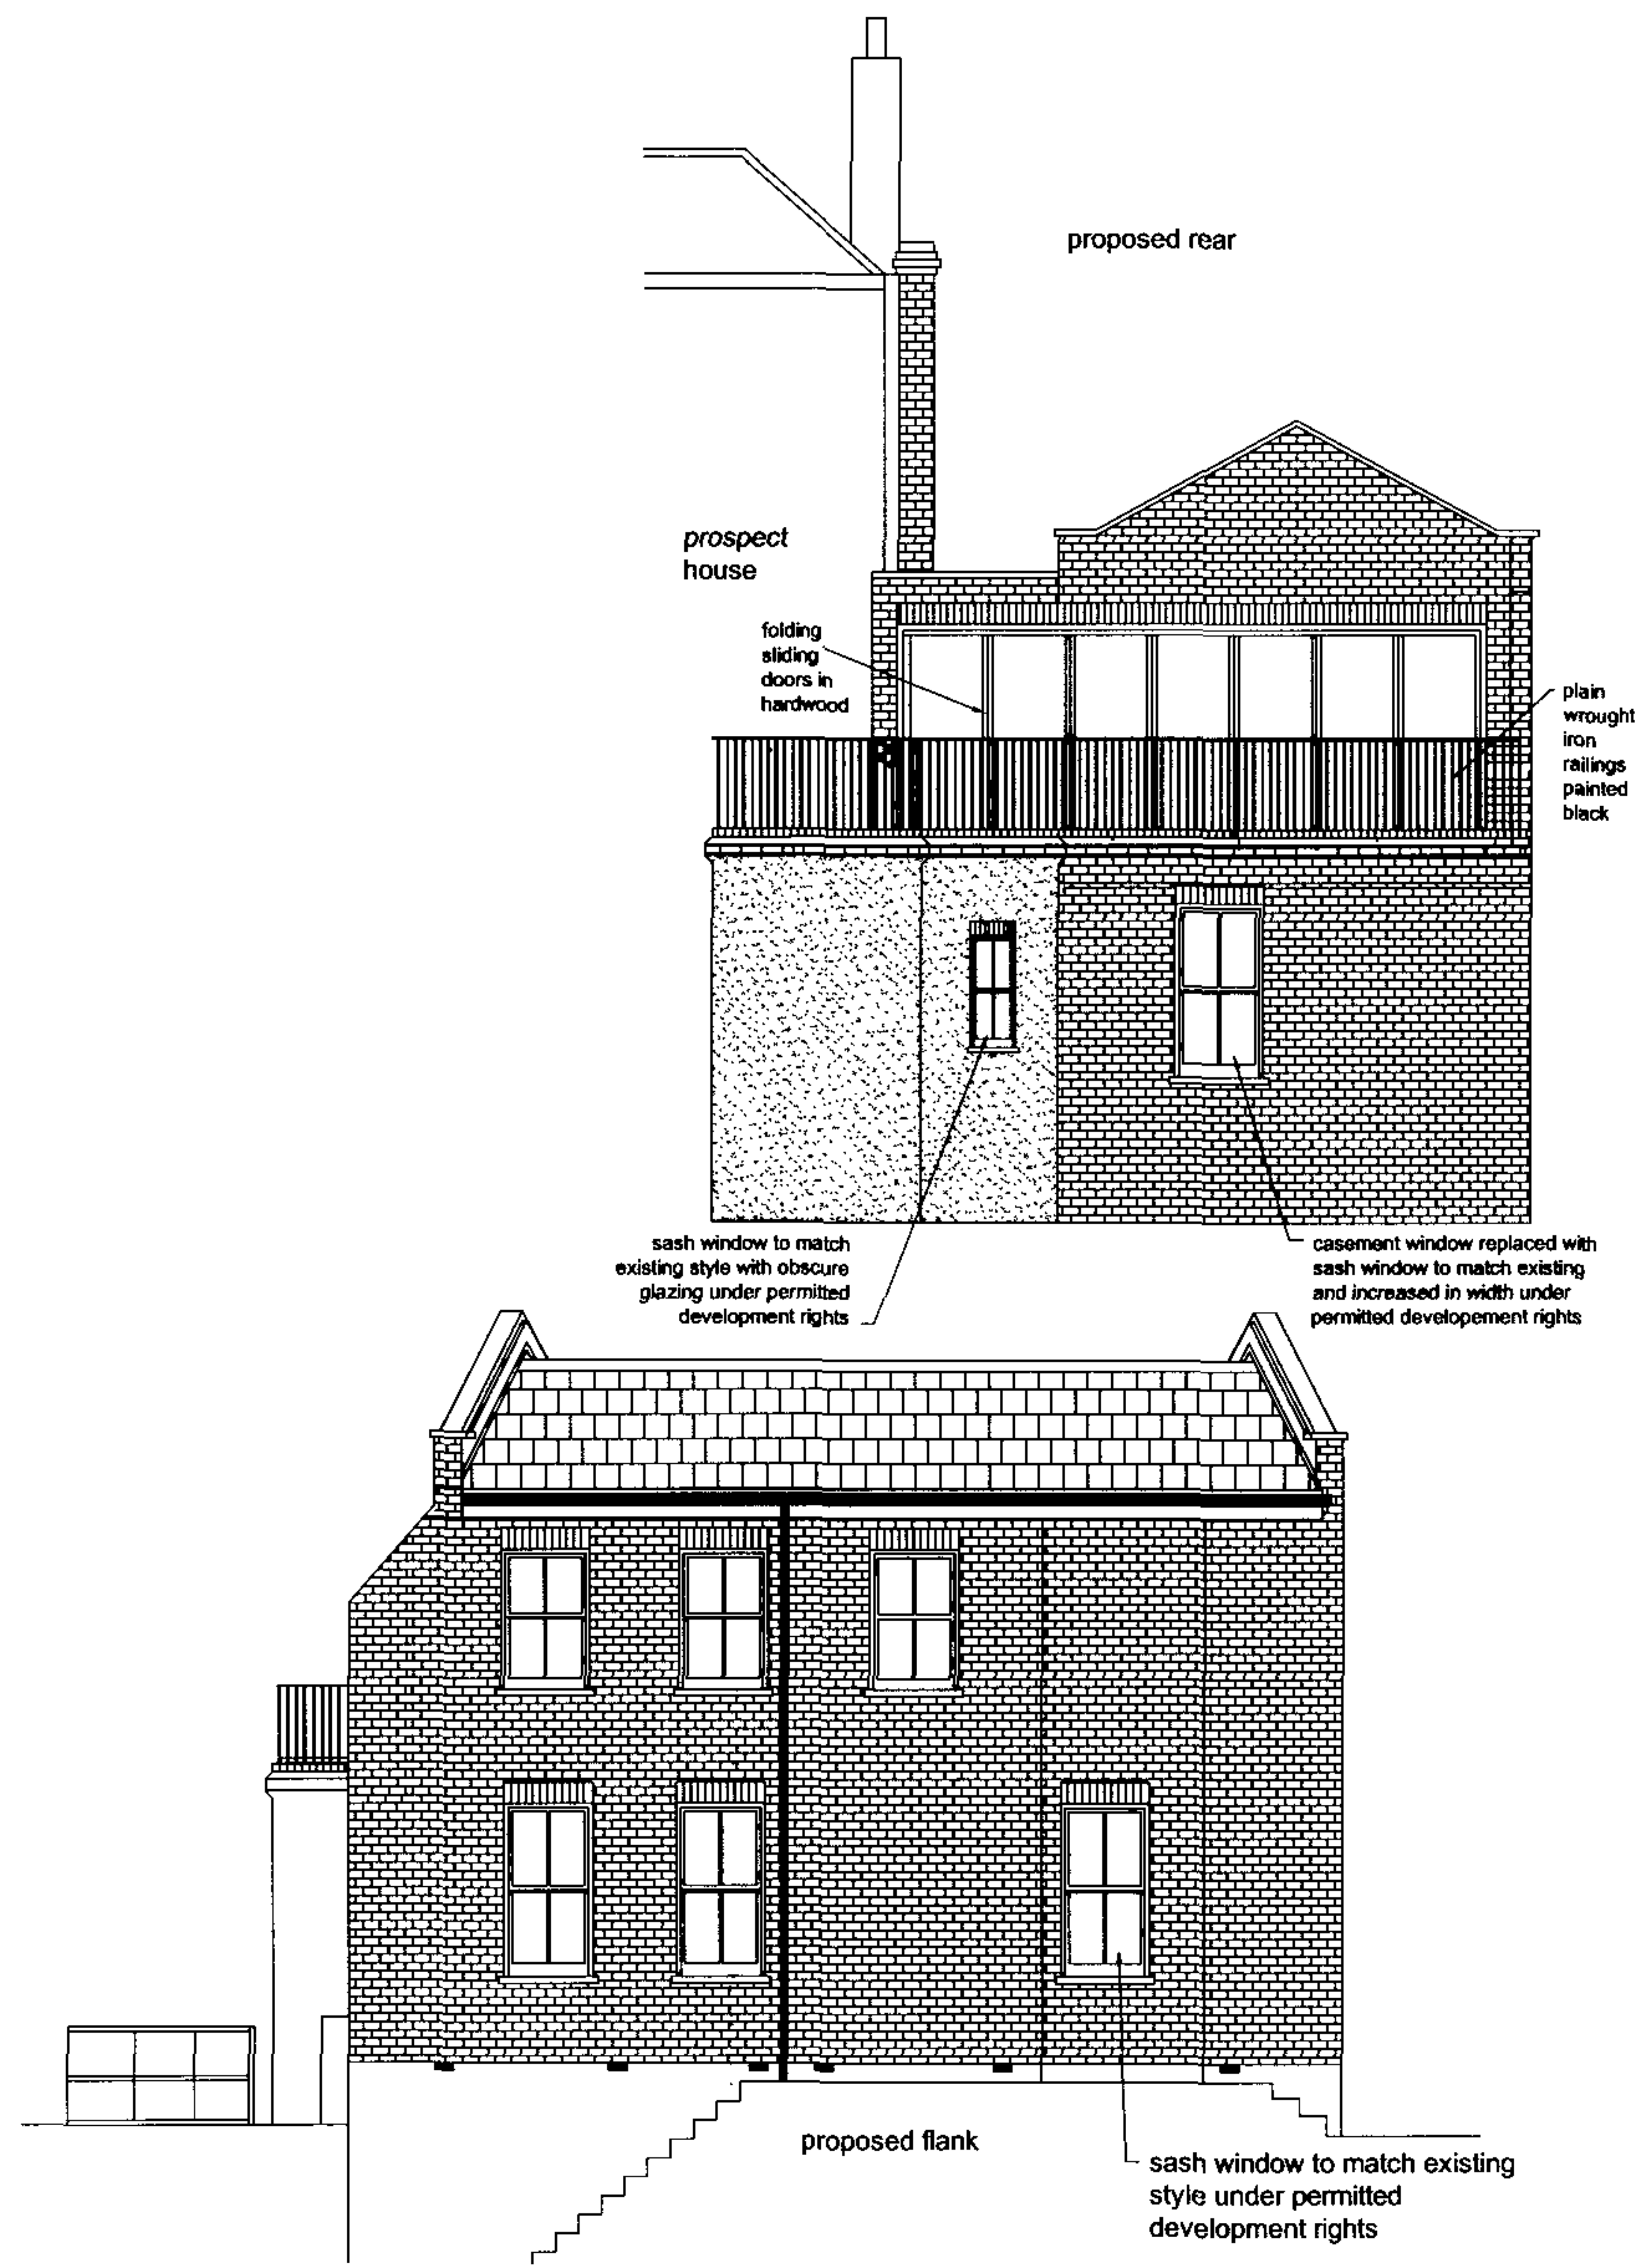


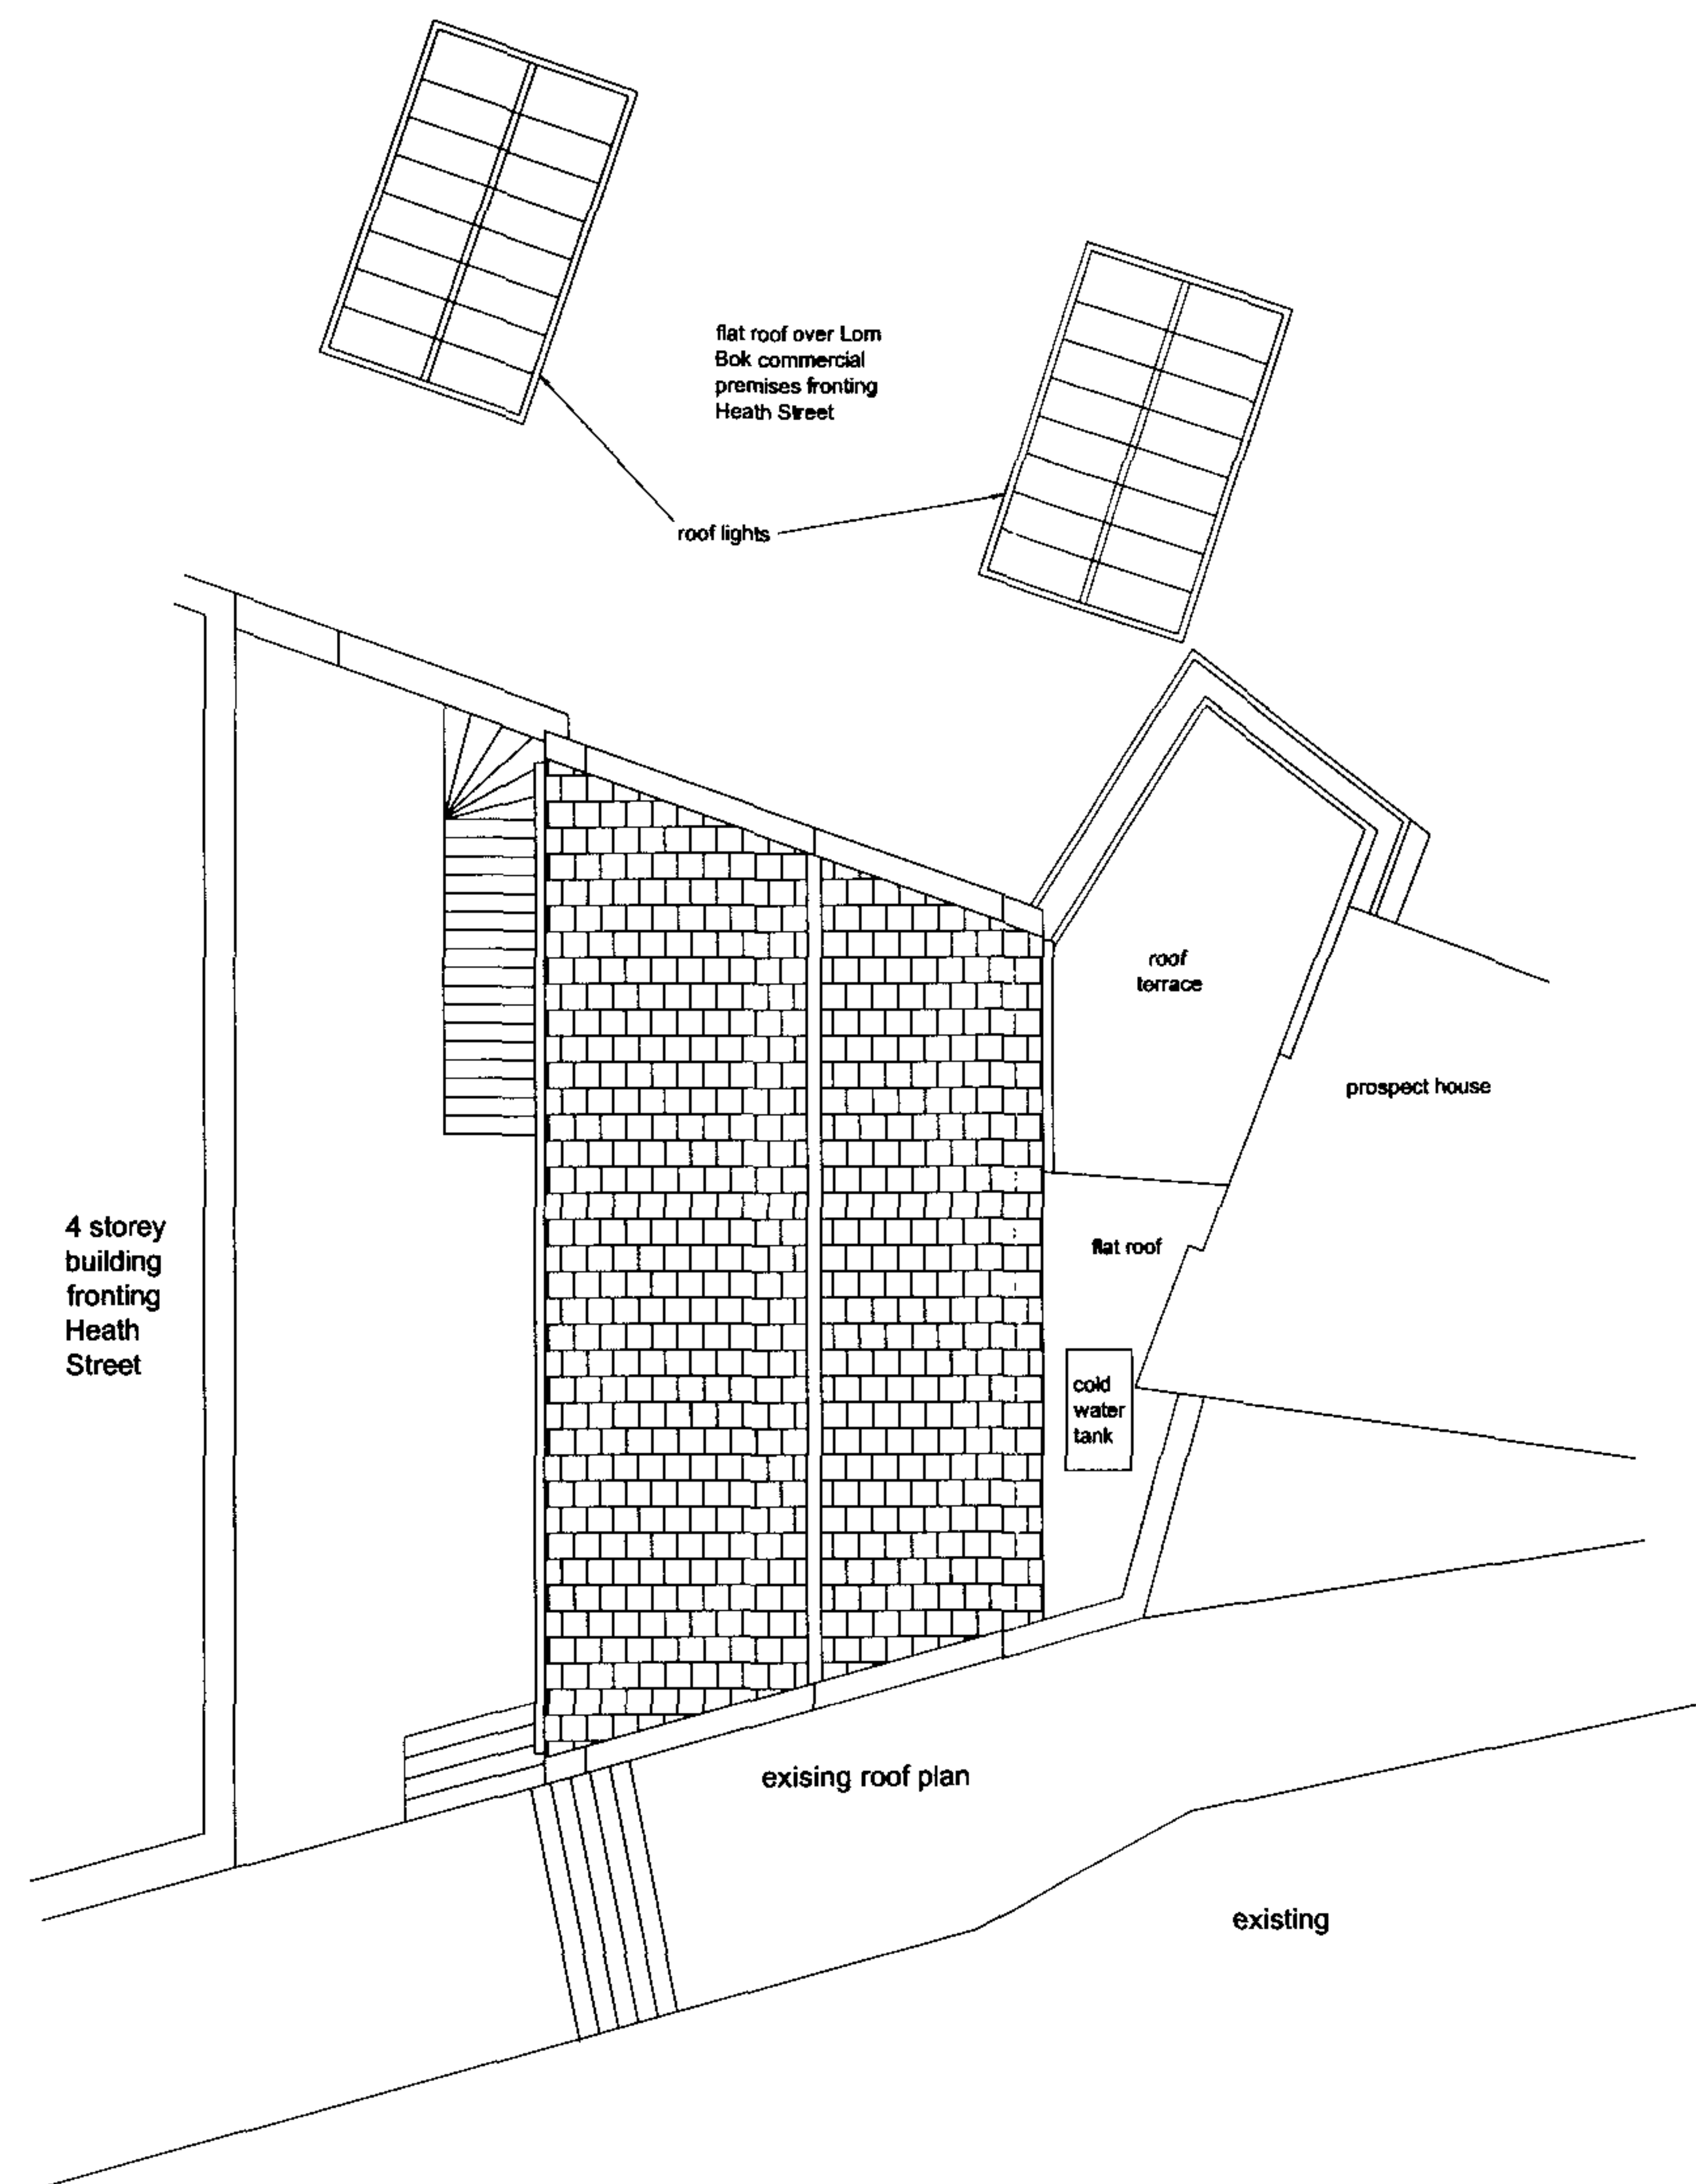

2006/5094/PR1

Dwg No. 06355/103		Date 13-11-06		Site Prospect Cottage, Holly Mount Steps Hampstead, London NW3 6UG	
Scale 1:100	Drawn By AM	Revision A - 27-02-07		Title Existing and proposed flank and rear elevations	
Revision				Client Mr and Mrs J Rosefield	

marshall associates CHARTERED BUILDING SURVEYOR
Monkswell Lodge, 118 Bluehouse Lane, Oxted, Surrey RH8 0AR
t 01883 717679 f 01883 713858 m 07773 784688 e andrew@marshallassoc.plus.com

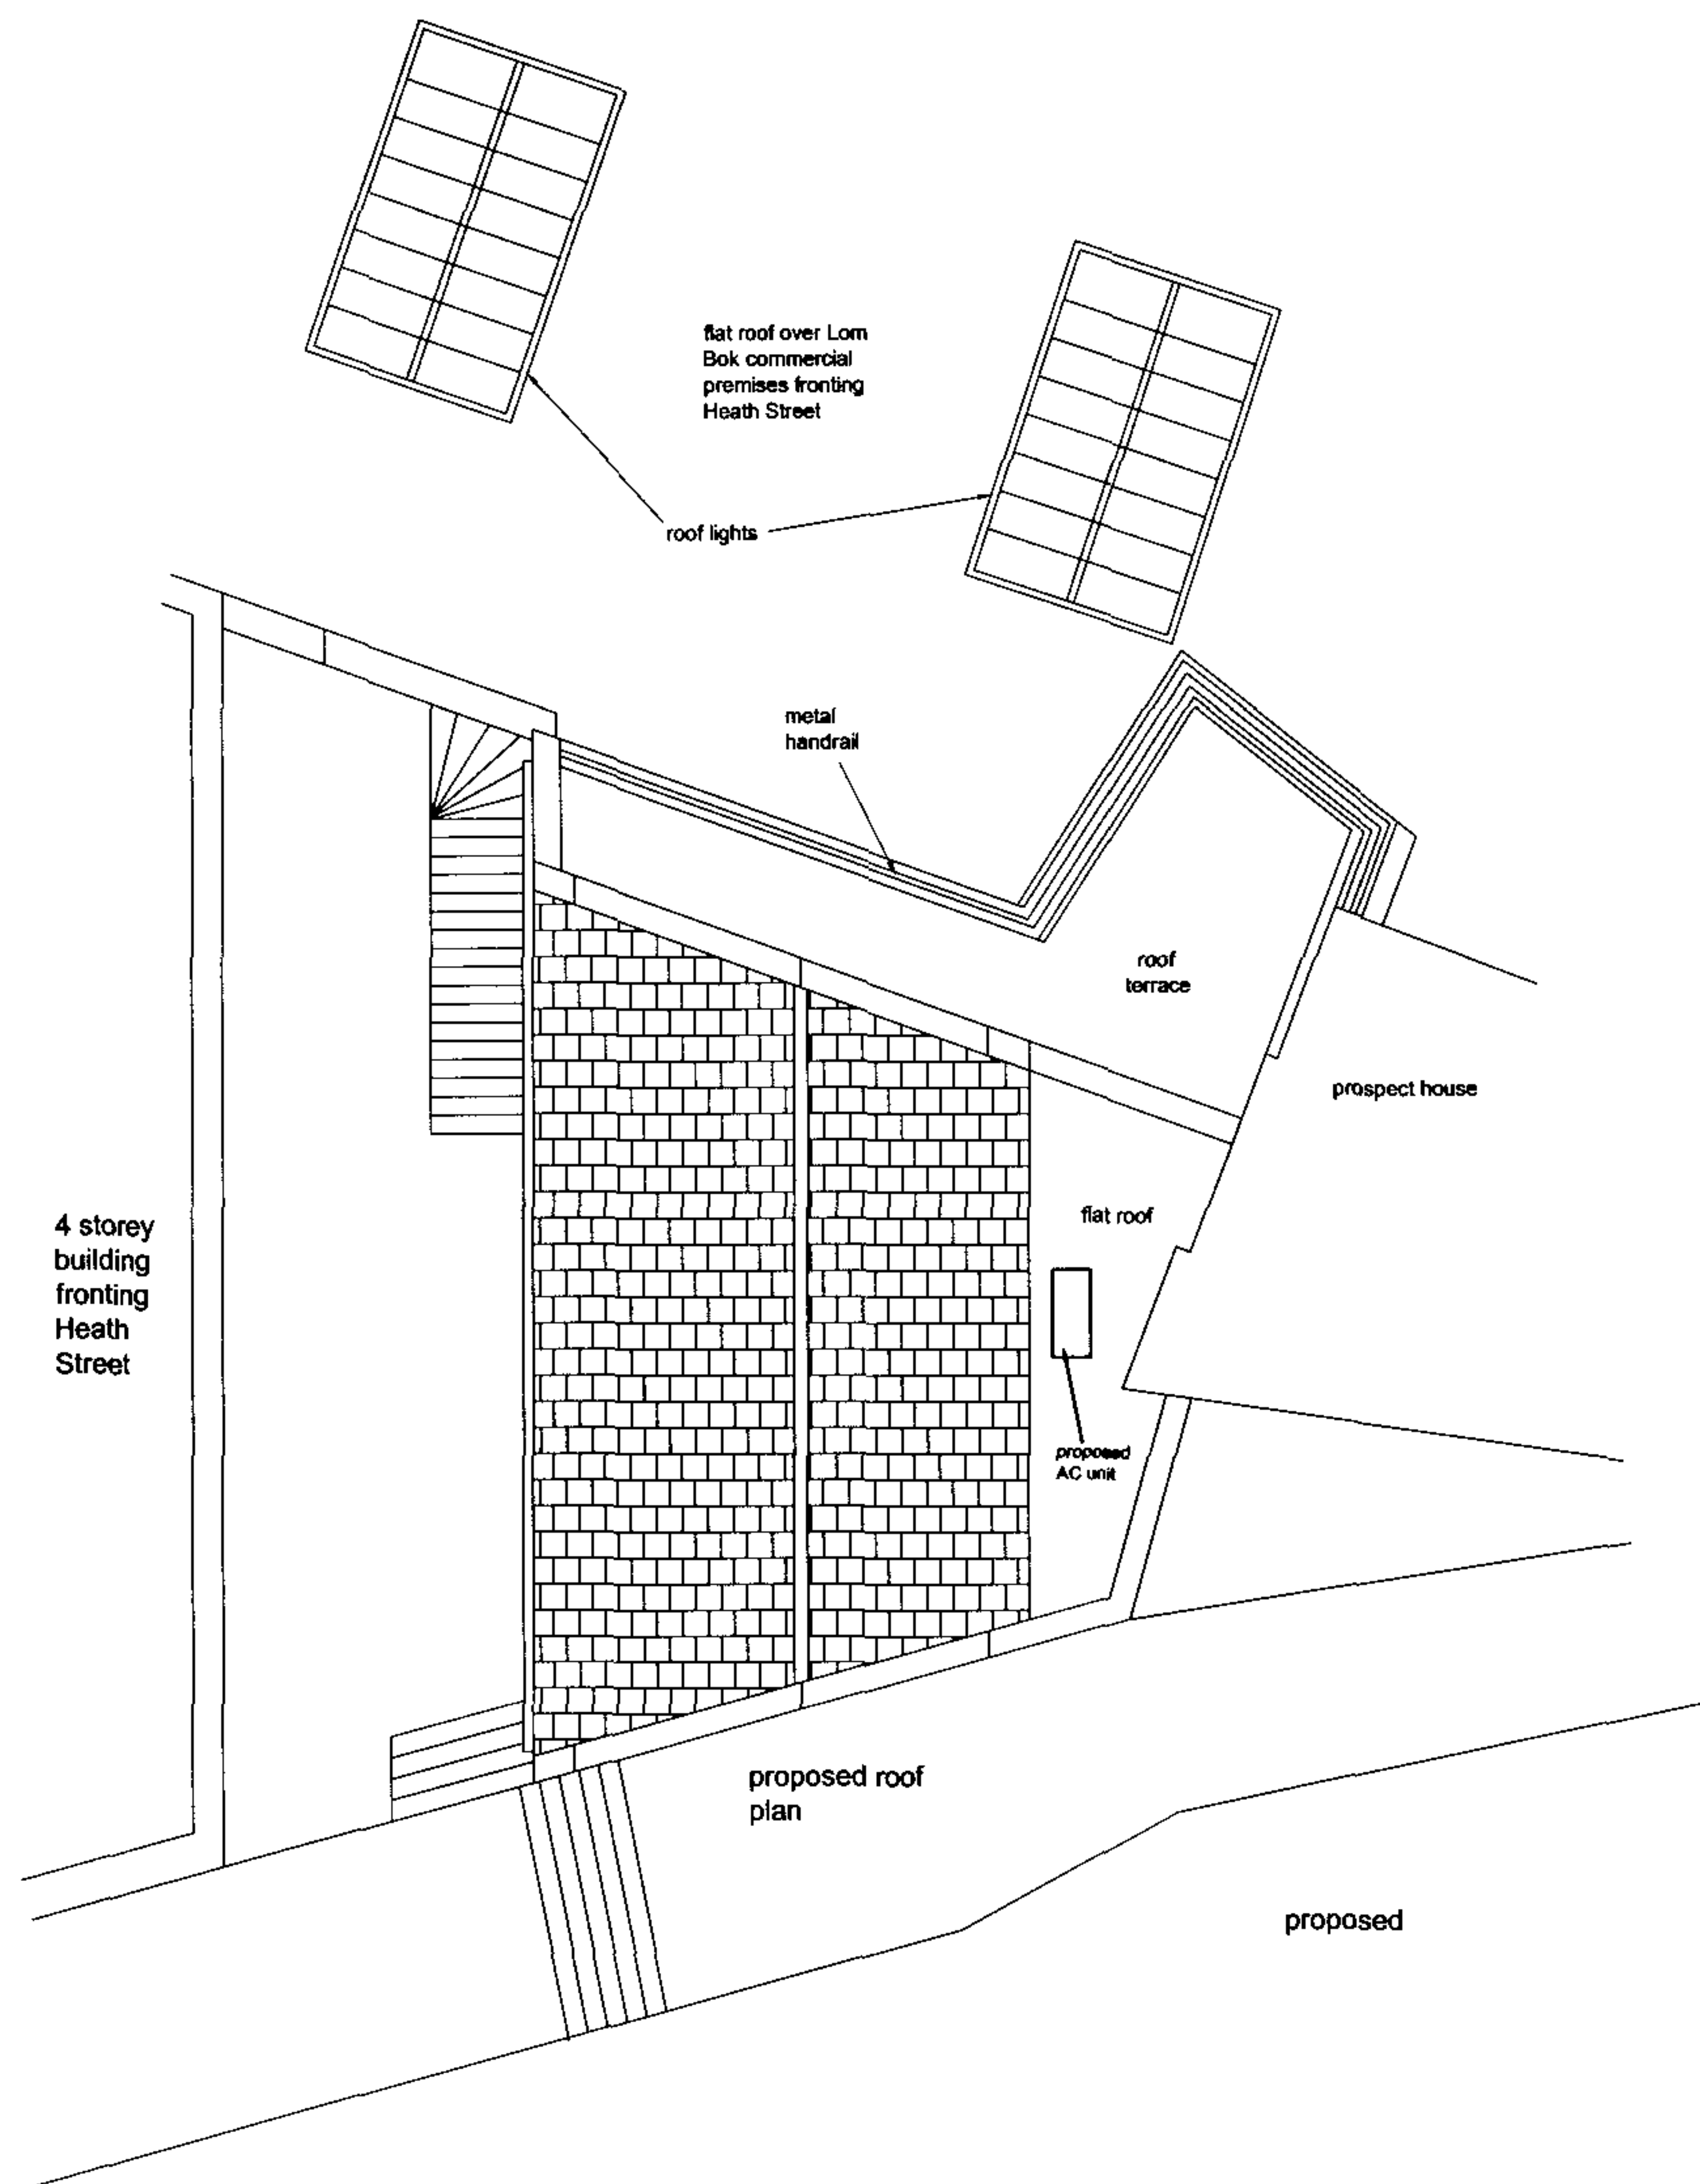

2006 / 5004 / PR1

Drawg No 06355/104		Date 13-11-06		Site Prospect Cottage, Holly Mount Steps Hampstead, London NW3 6UG	
Scale 1:100	Drawn By AM	Revision A - 27-02-07		Title Existing and proposed roof plans	
Revision				Client Mr and Mrs J Rosefield	

marshall associates CHARTERED BUILDING SURVEYOR
Monkswell Lodge, 118 Bluehouse Lane, Oxted, Surrey RH8 0AR
t 01883 717679 f 01883 713858 m 07773 784688 e andrew@marshallassoc.plus.com

2006 / PR1

proposed rear

existing rear

prospect house

prospect house

folding sliding doors in hardwood

plain wrought iron railings painted black

sash window to match existing style with obscure glazing under permitted development rights

casement window replaced with sash window to match existing and increased in width under permitted development rights

Dwg No. 06355/106	Date 13-11-06	Site Prospect Cottage, Holly Mount Steps Hampstead, London NW3 6UG	
Scale 1:50	Drawn By AM	Revision A - 27-02-07	Title Existing and proposed rear elevations
Client Mr and Mrs J Rosefield			marshall associates CHARTERED BUILDING SURVEYOR Monkswell Lodge, 118 Bluehouse Lane, Oxted, Surrey RH8 0AR t 01883 717679 f 01883 713858 m 07773 784688 e andrew@marshallassoc.plus.com