

Copyright in the design and this drawing is the property of 51% Studios Limited. Reproduction in whole or in part is forbidden without written permission of 51% Studios Limited.

All Dimensions are to be checked on site before any work proceeds. Do not scale this drawing but use only figured dimensions. Any errors or omissions are to be reported to 51%.

The contractor shall submit full size drawings and specifications to 51% for approval, without which, manufacture shall not commence.

This drawing is to be read in conjunction with all the relevant consultants' and / or specialists' drawing/ documents, and any discrepancies or variations are to be notified to 51% before work commences.

revisions

RECEIVED
19 FEB 2007

Issued for
Planning Permission
Feb. 2007

28 Brownlow Mews
London WC1N 2LA

Existing
Long Section


date Nov.2006

project number 1079

drawing number 020

scale 1:50

51% Studios Ltd.
6th Floor
Caxton House
2 Farringdon Road
London EC1M 3HN
www.51pct.com
info@51pct.com

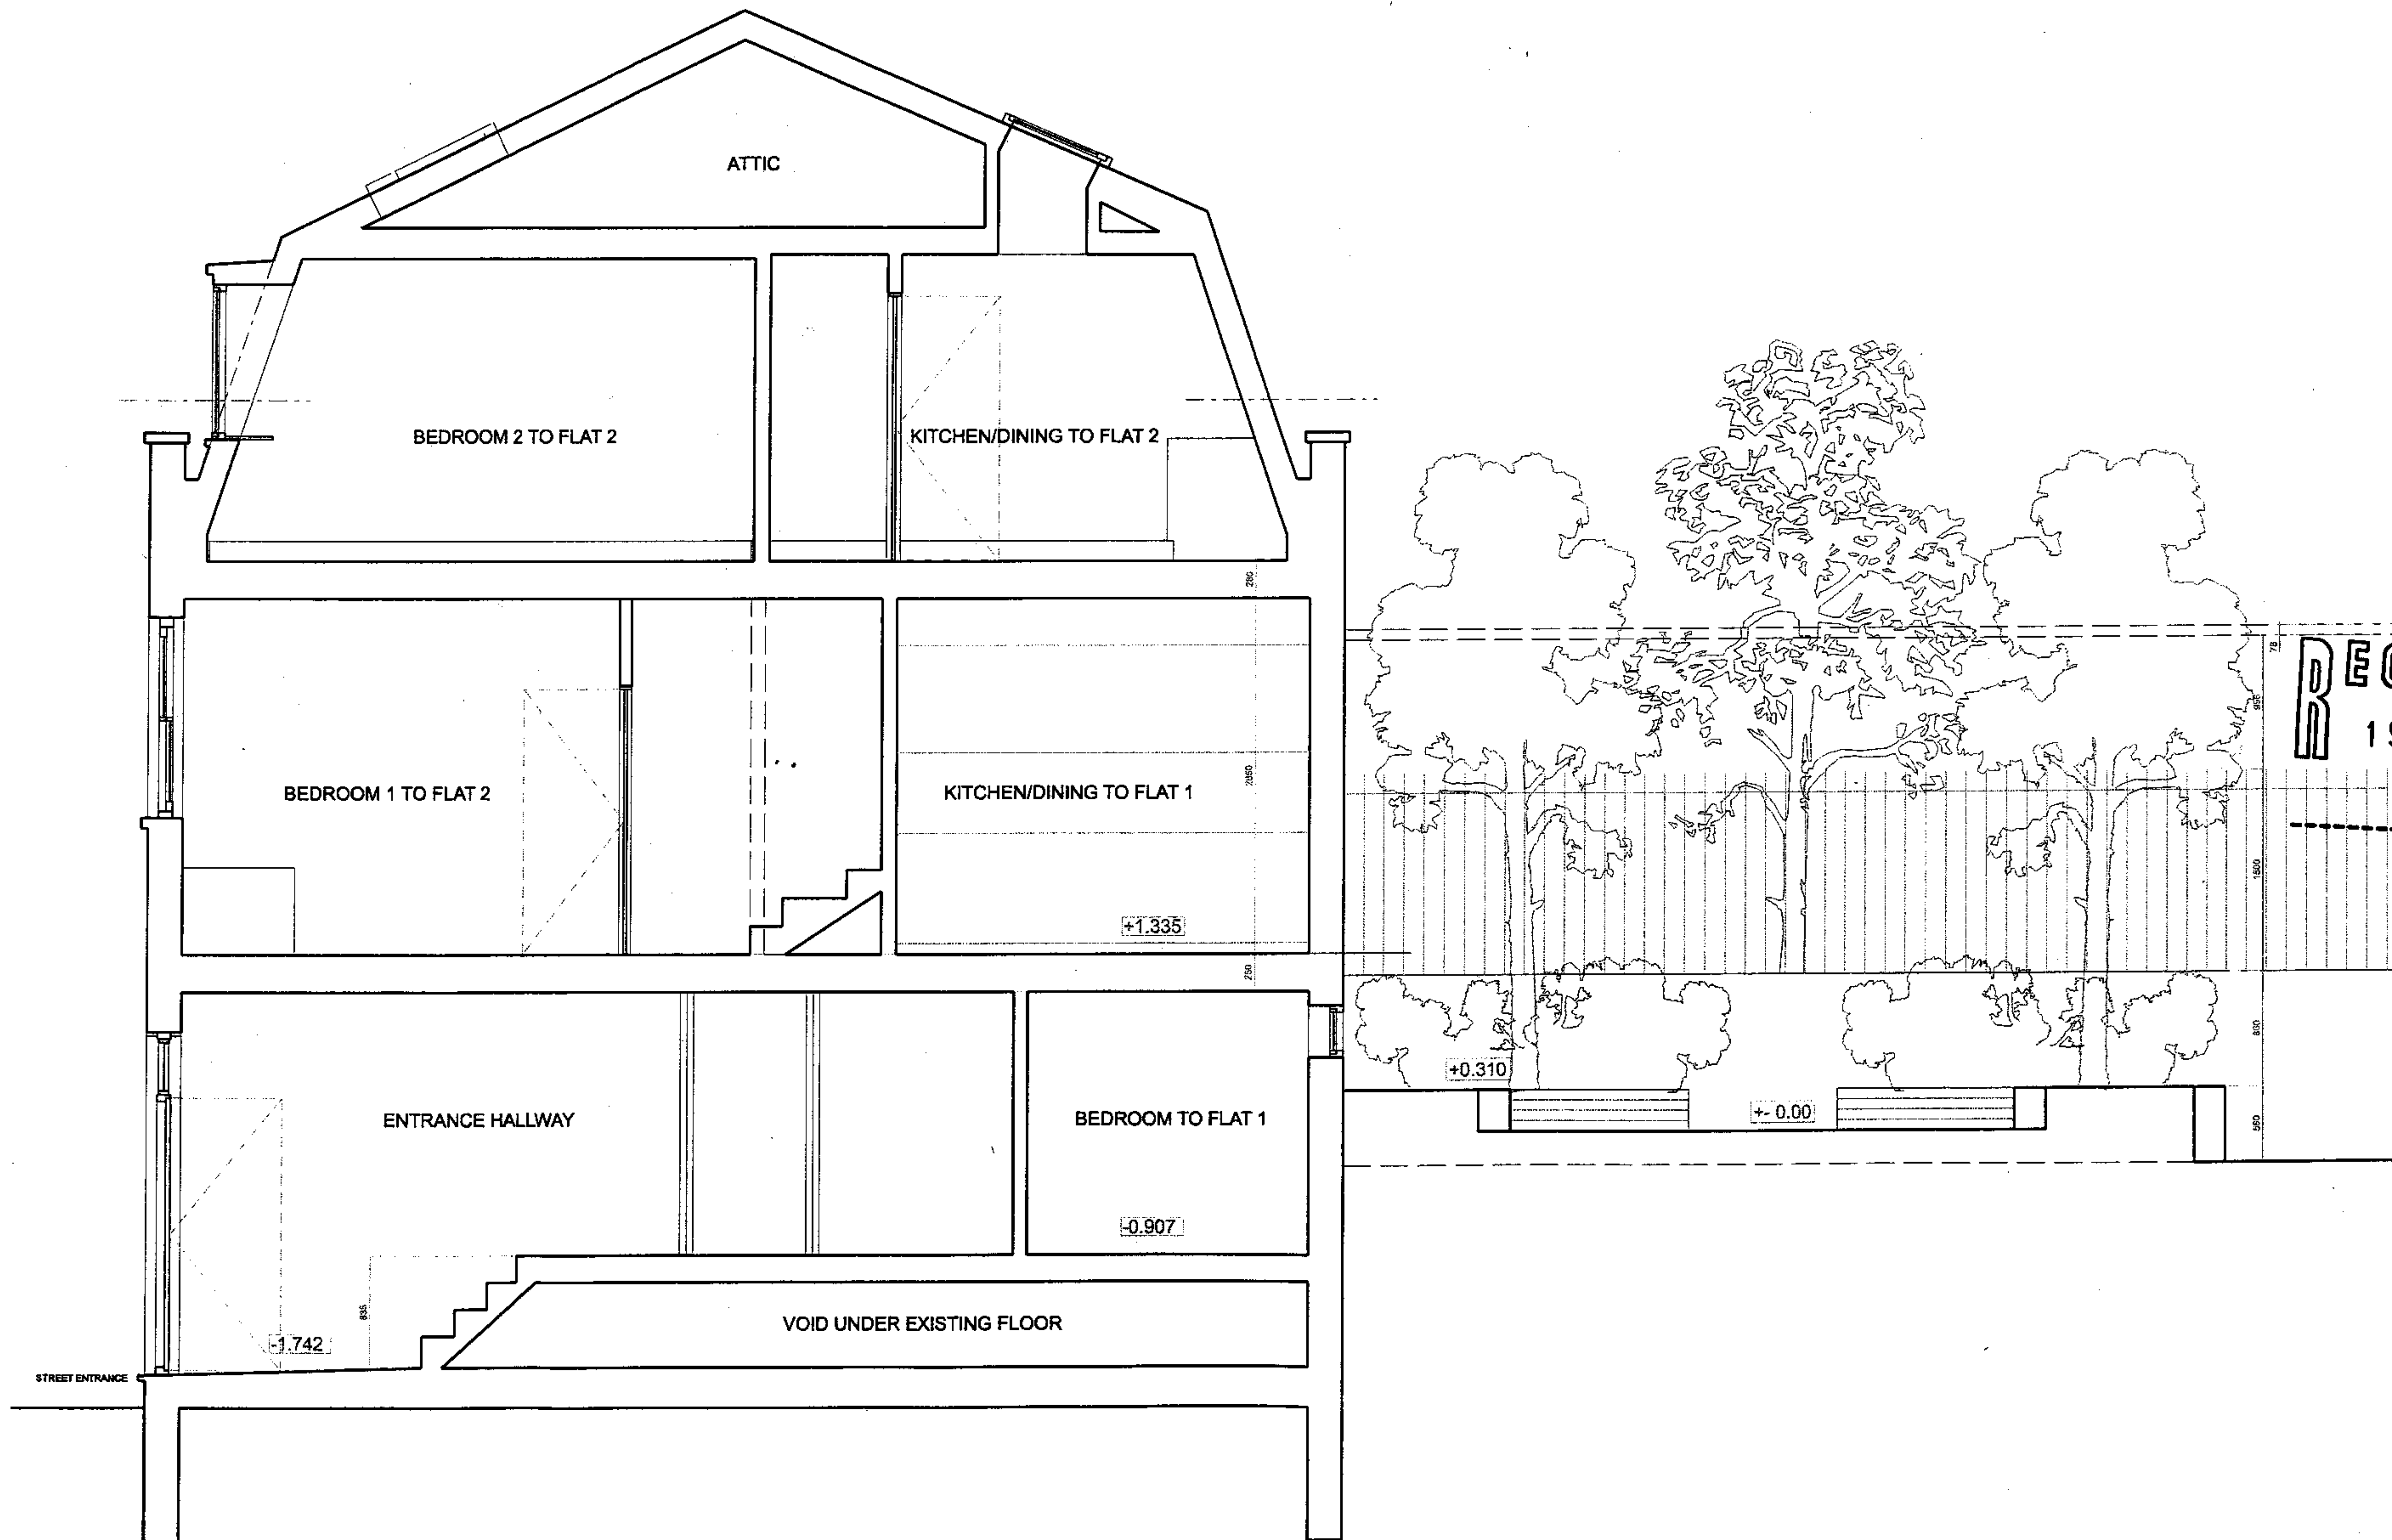

Copyright in the design and this drawing is the property of 51% Studios Limited. Reproduction in whole or in part is forbidden without written permission of 51% Studios Limited.

All Dimensions are to be checked on site before any work proceeds. Do not scale this drawing but use only figured dimensions. Any errors or omissions are to be reported to 51%.


The contractor shall submit full size drawings and specifications to 51% for approval, without which, manufacture shall not commence.

This drawing is to be read in conjunction with all the relevant consultant and / or specialist drawing/ documents, and any discrepancies or variations are to be notified to 51% before work commences.


revisions

RECEIVED
19 FEB 2007

A	Issued for Planning Permission Feb. 2007
project	28 Brownlow Mews London WC1N 2LA
drawing	Existing Ground Floor Plan
date	Nov.2006
project number	1079
drawing number	030
scale	1:50

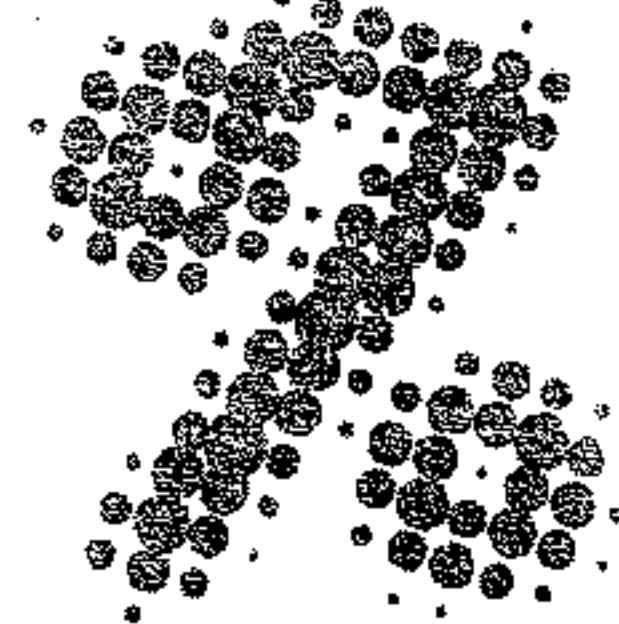

51% Studios Ltd.
6th Floor
Caxton House
2 Farringdon Road
London EC1M 3HN
www.51pct.com
info@51pct.com

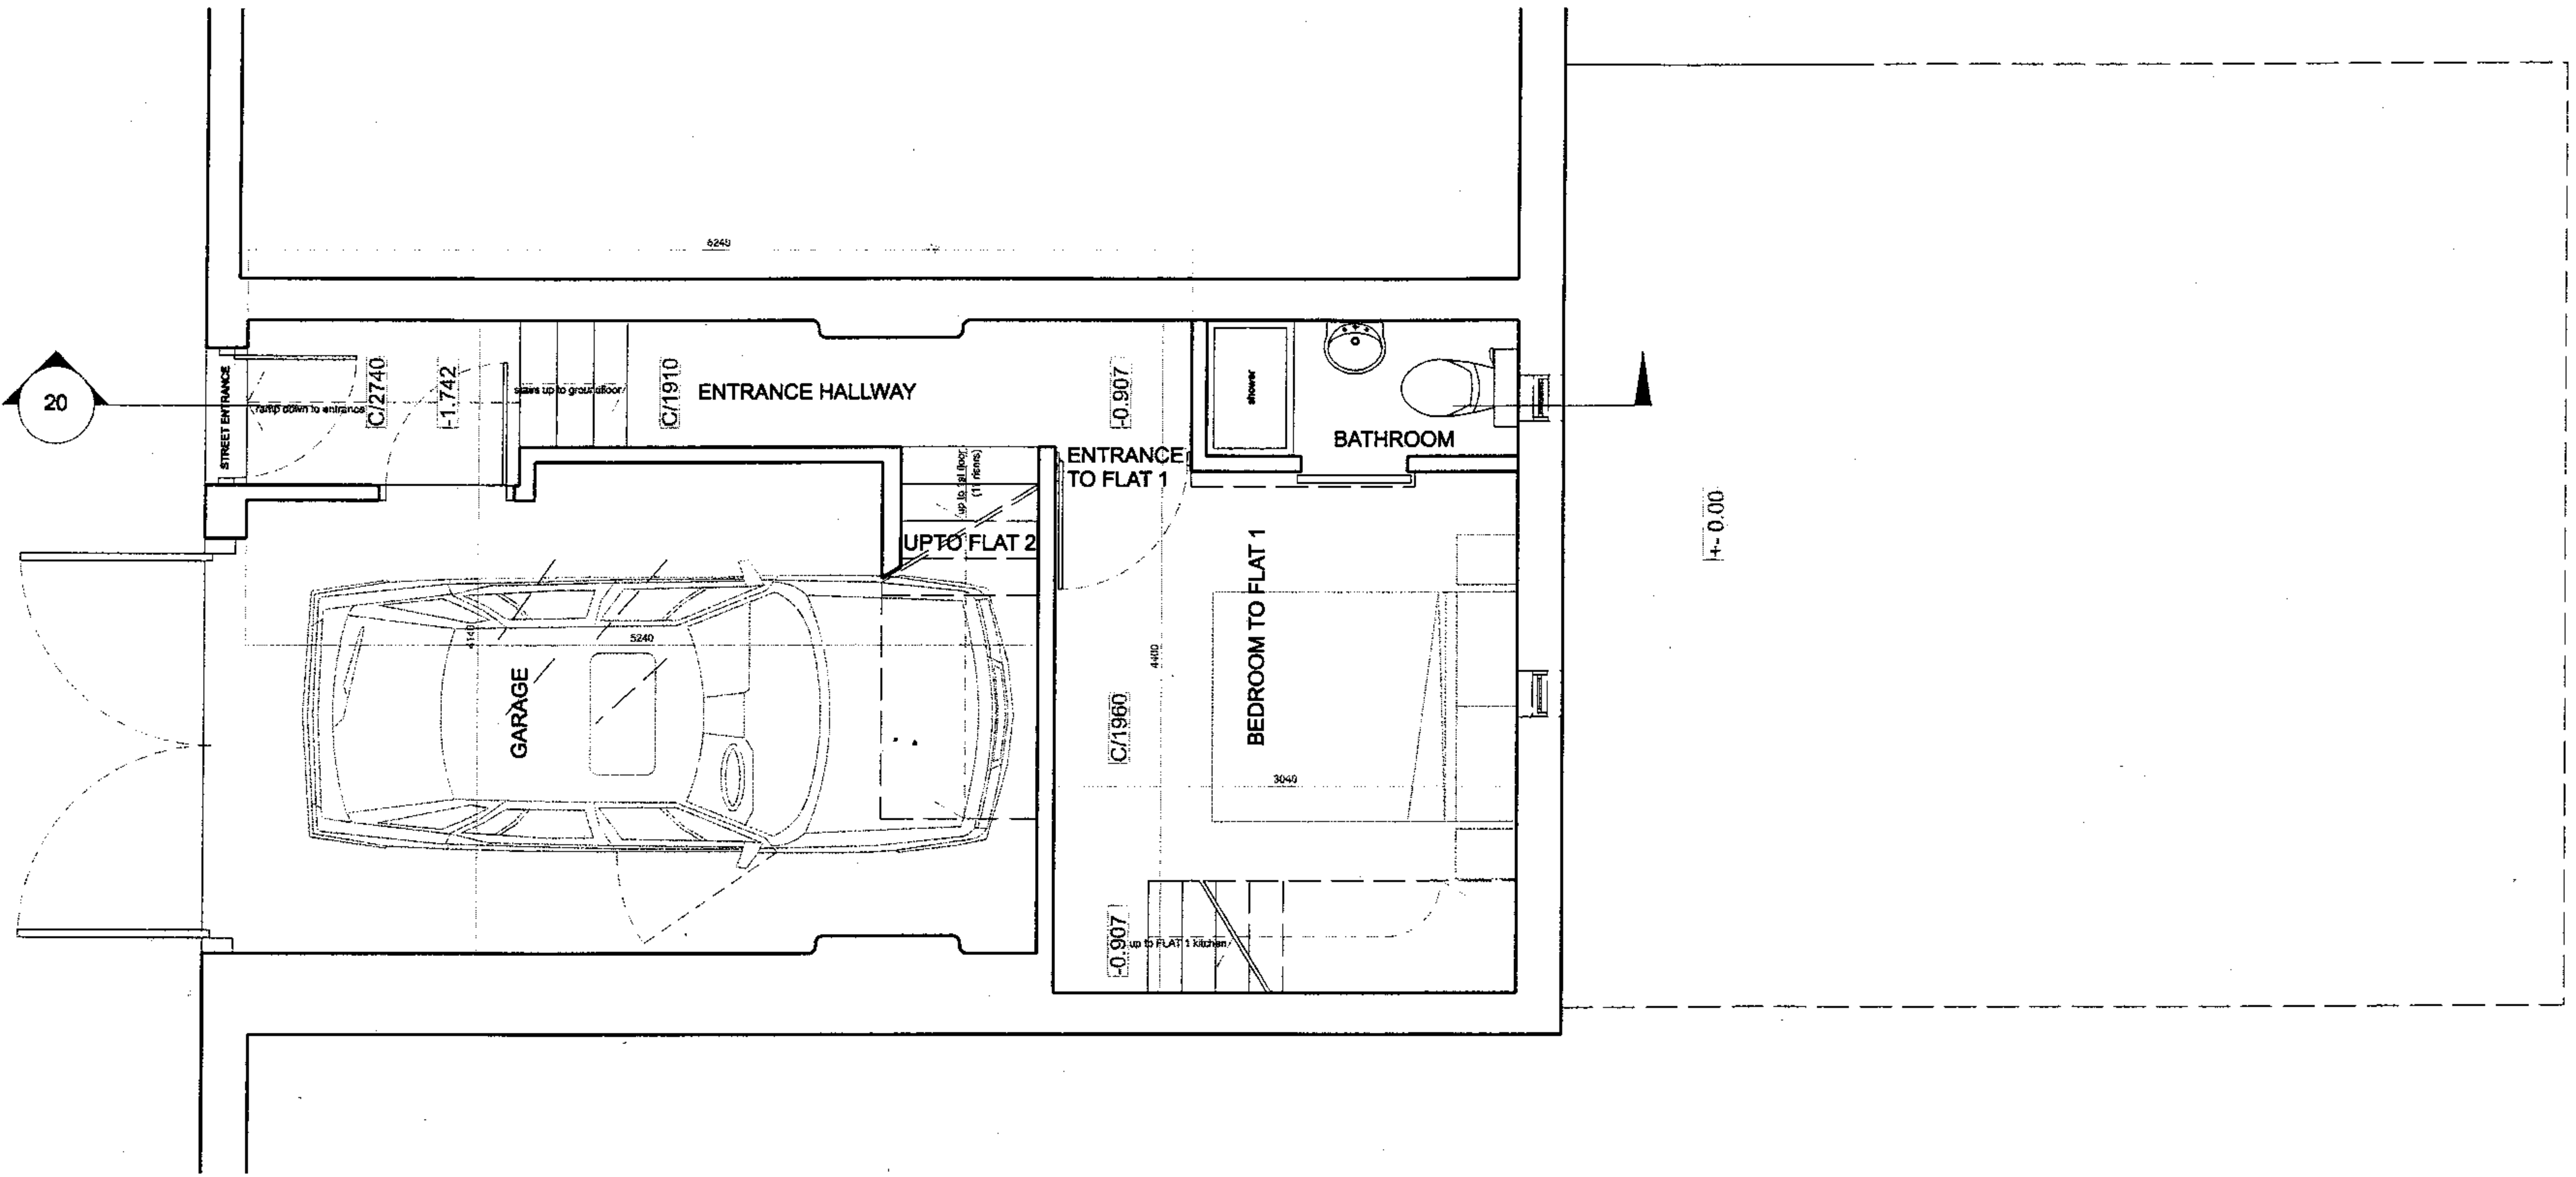

Copyright in the design and this drawing is the property of 51% Studios Limited. Reproduction in whole or in part is forbidden without written permission of 51% Studios Limited.

All Dimensions are to be checked on site before any work proceeds. Do not scale this drawing but use only figured dimensions. Any errors or omissions are to be reported to 51%.

The contractor shall submit full size drawings and specifications to 51% for approval, without which, manufacture shall not commence.


This drawing is to be read in conjunction with all the relevant consultants' and / or specialist's drawings/ documents, and any discrepancies or variations are to be notified to 51% before work commences.

revisions


RECEIVED
19 FEB 2007

A	Issued for Planning Permission Feb. 2007
project	28 Brownlow Mews London WC1N 2LA
drawing	Existing 1st Floor Plan
date	Nov.2006
project number	1079
drawing number	040
scale	1:50 / 1:200


51% Studios Ltd.
6th Floor
Caxton House
2 Farringdon Road
London EC1M 3HN
www.51pct.com
info@51pct.com

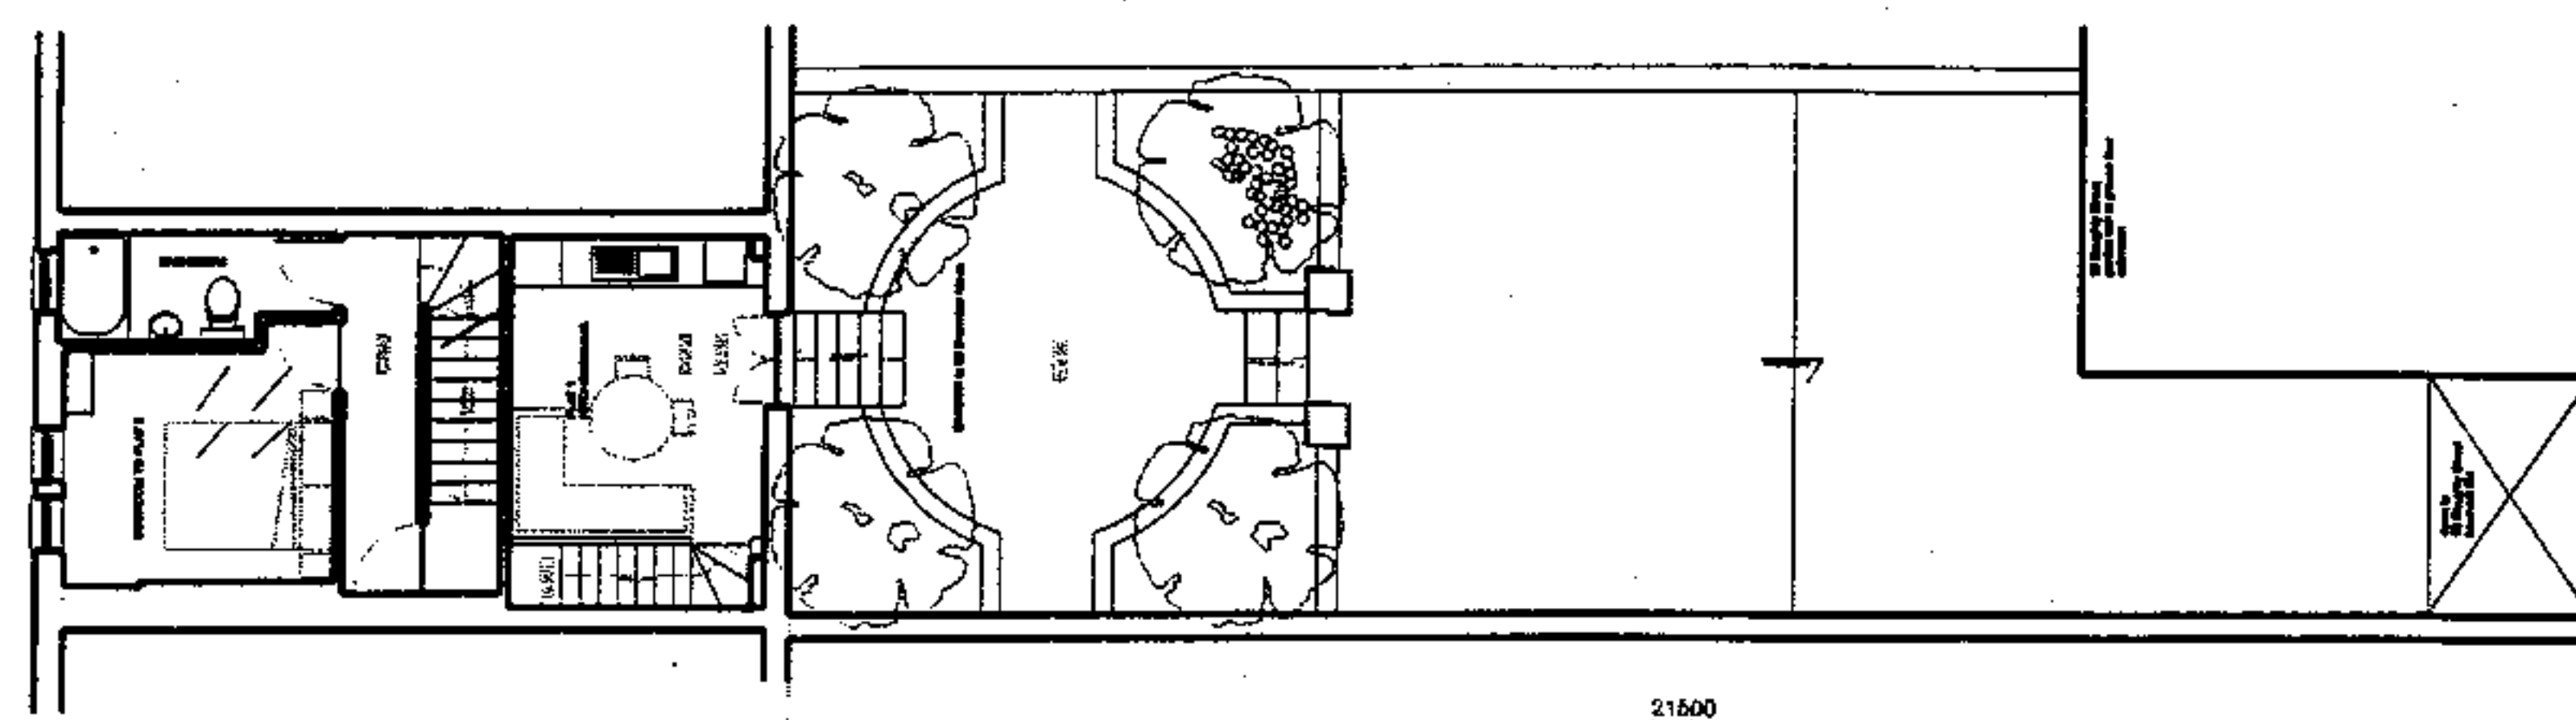

1
40
Existing Ground Floor Garden Plan
1:200

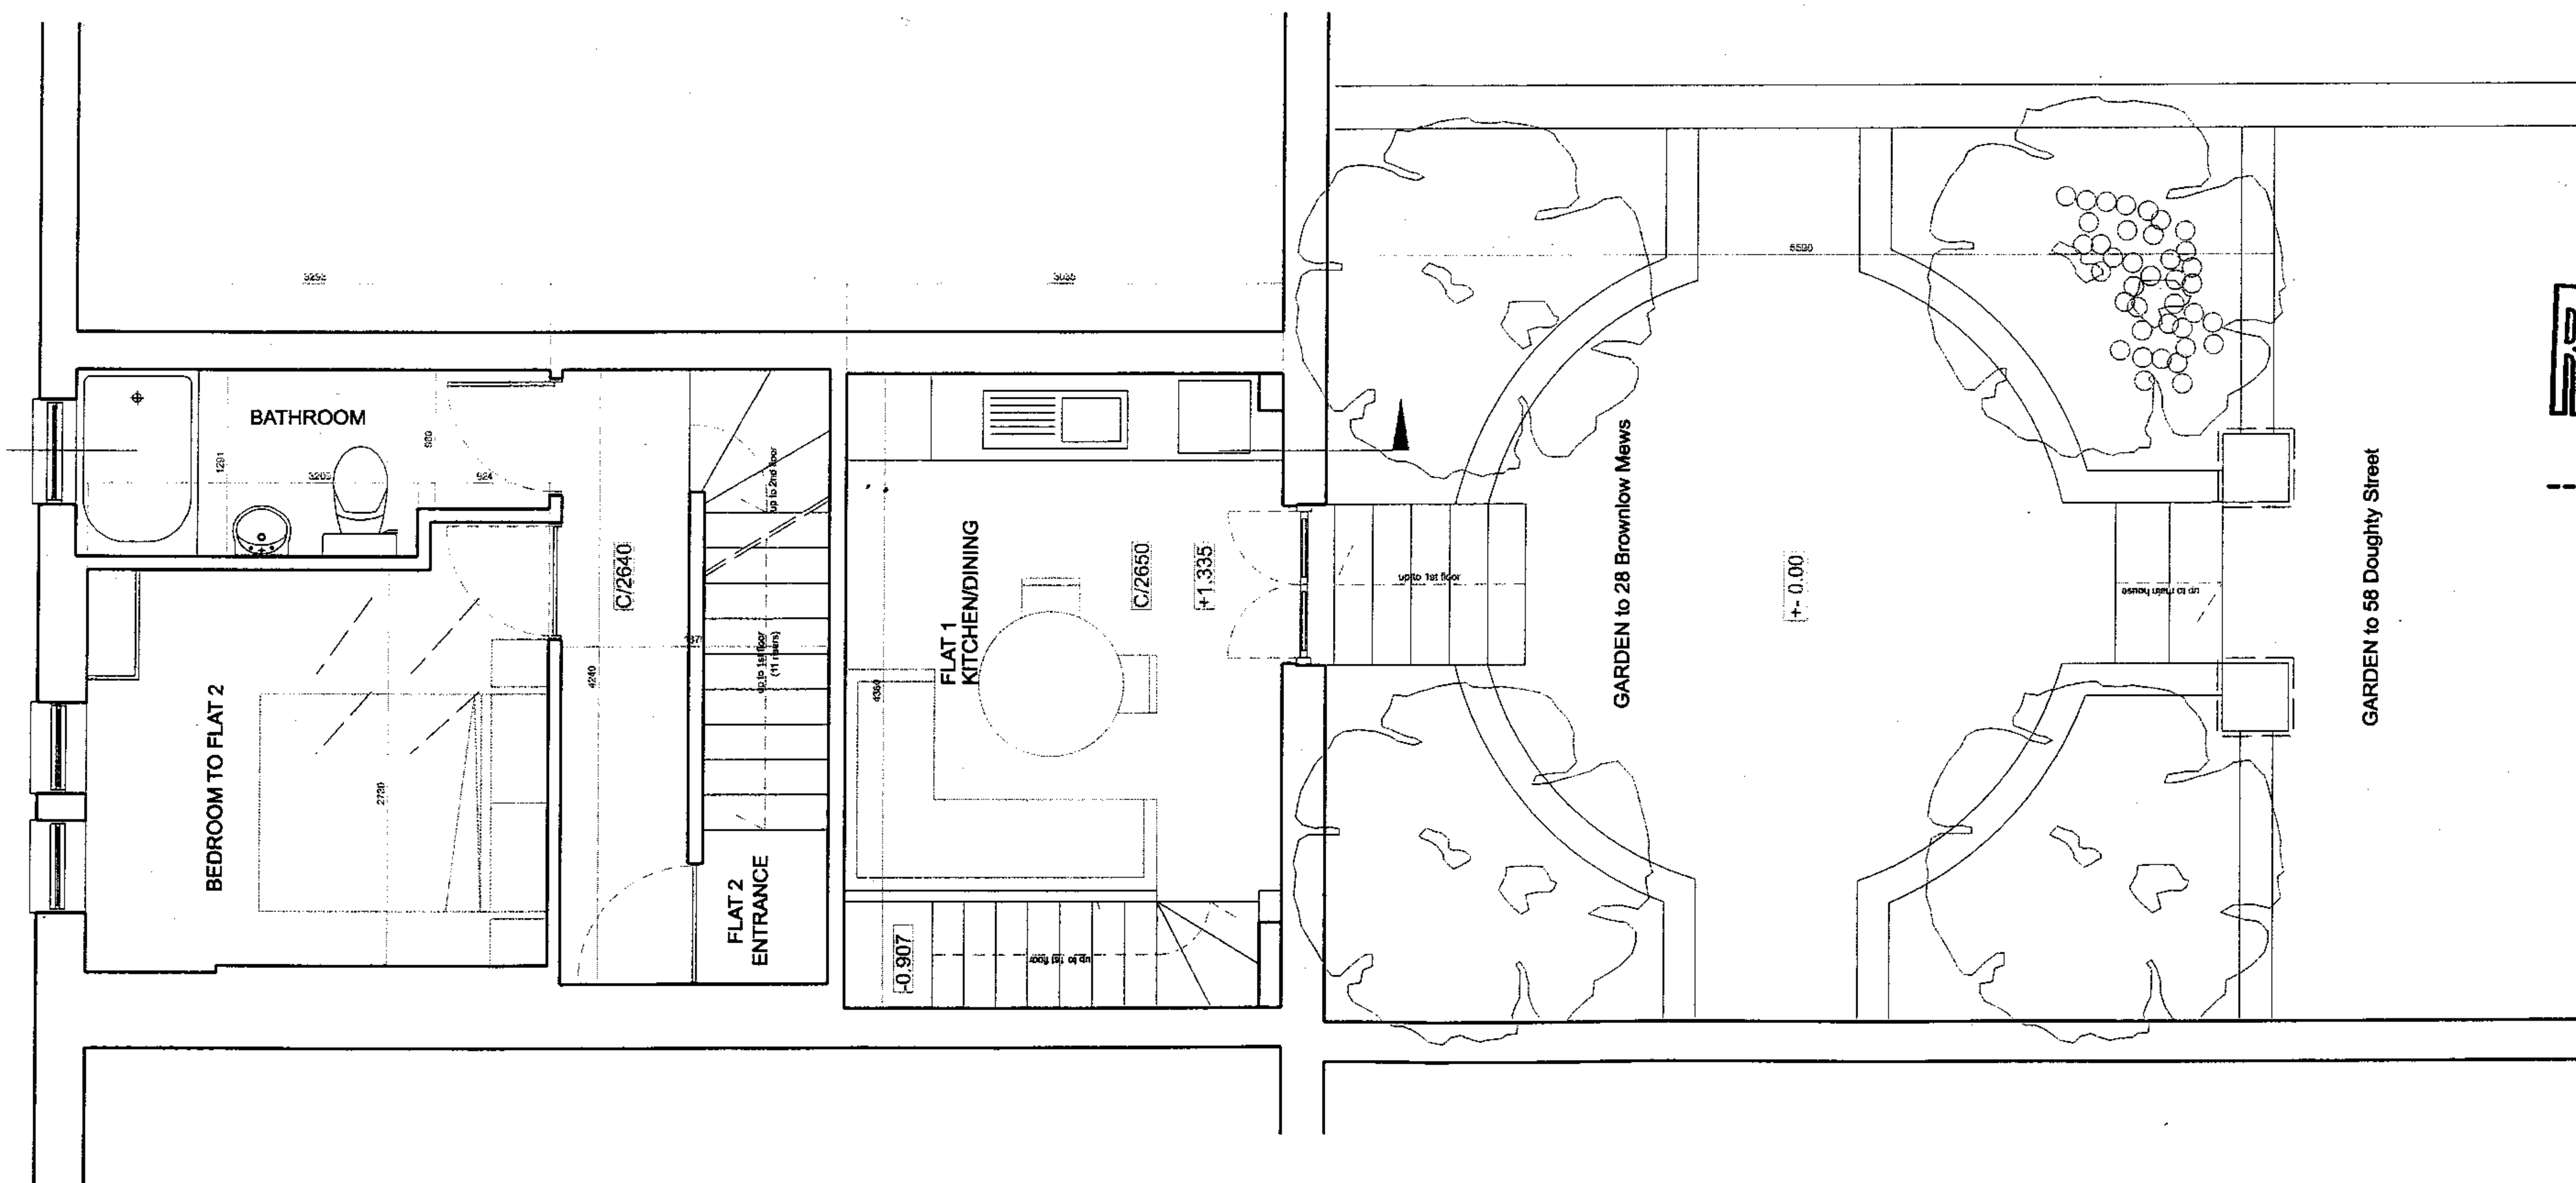

2
40
Existing Ground Floor Plan
1:50

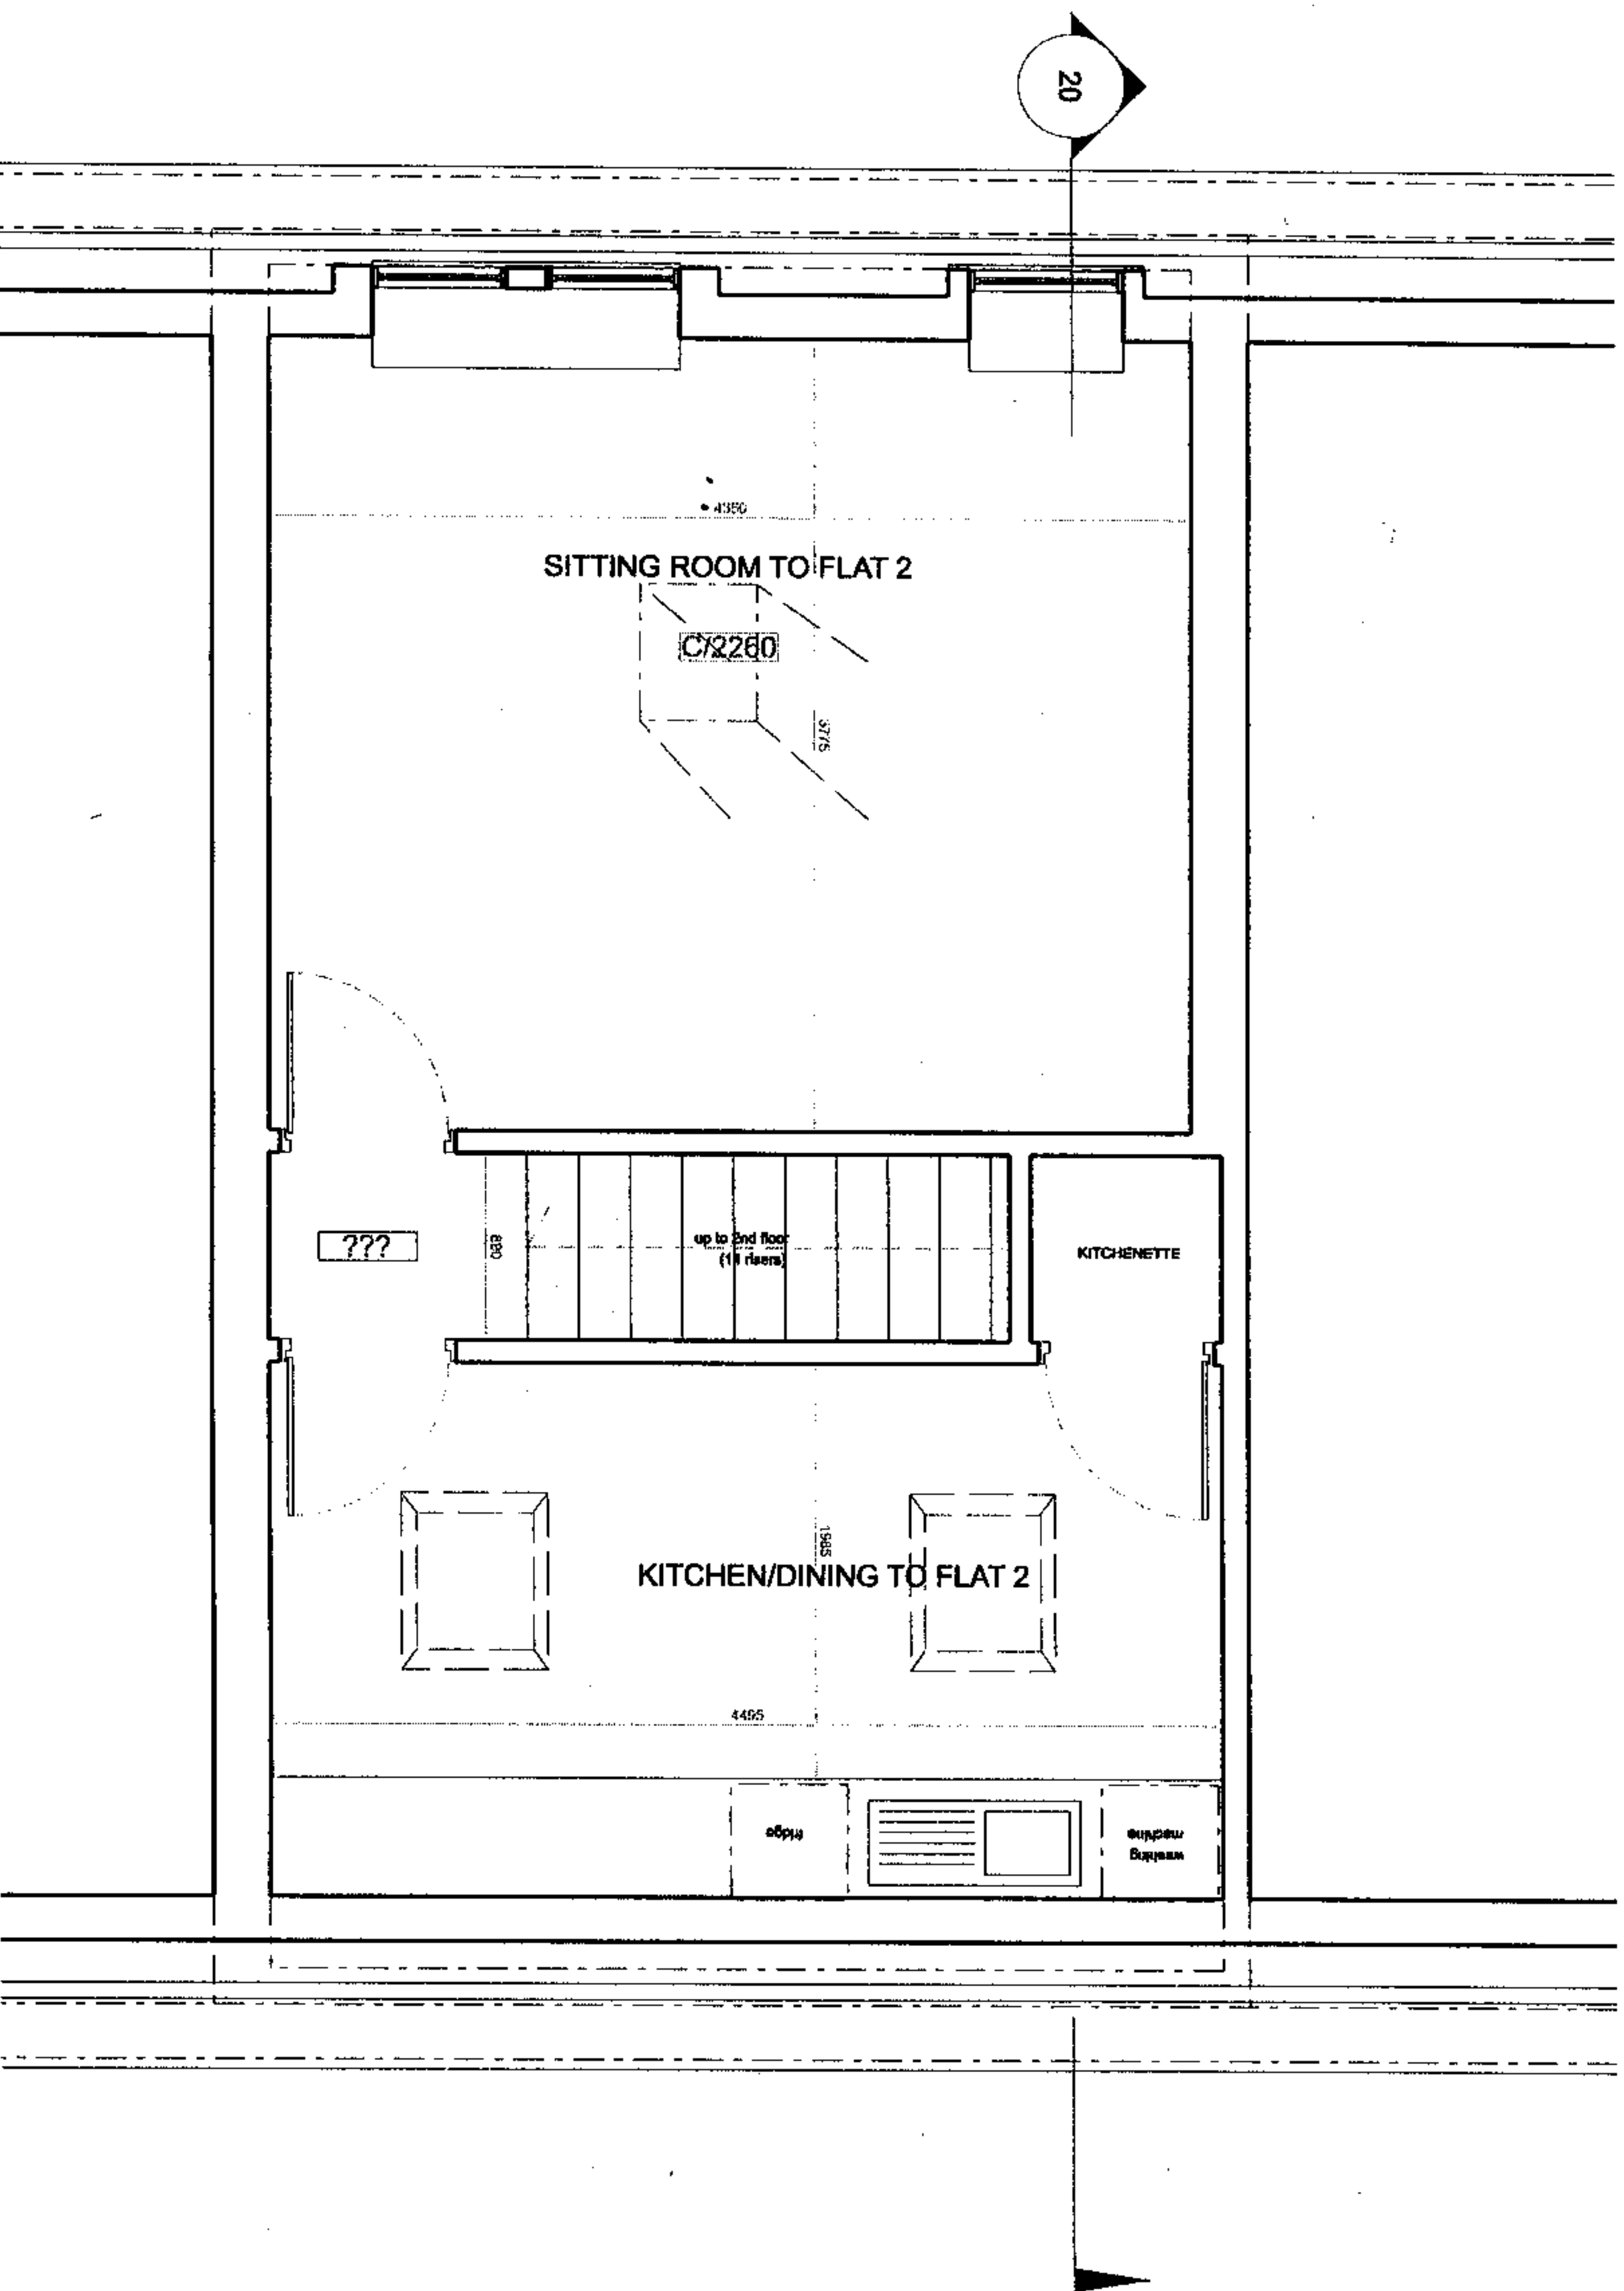

RECEIVED
19 FEB 2007

Copyright in this design and the drawing is the property of 51% Studios Limited. Reproduction in whole or in part is forbidden without written permission of 51% Studios Limited.
All Dimensions are to be obtained on site before any work proceeds. Do not scale the drawing but use any figured dimensions. Any errors or omissions are to be reported to 51%.
The contractor shall submit all size drawings and specifications to 51% for approval without which, immediate start of work is prohibited.
This drawing is to be used in conjunction with all the relevant contract and / or specialist drawing/ documents, and any discrepancy or variations are to be referred to 51% before work commences.

REVISIONS

project	Issued for Planning Permission Feb. 2007	
project	28 Brownlow Mews London WC1N 2LA	
drawing	Existing 2nd Floor Plan	
date	Nov. 2006	
project number	1079	
drawing number	050	
scale	1:50	

51% Studios Ltd.
6th Floor
Caxton House
2 Farringdon Road
London EC1M 3HN
www.51pct.com
info@51pct.com