


Copyright in the design and this drawing is the property of 51% Studios Limited. Reproduction in whole or in part is forbidden without written permission of 51% Studios Limited.

All Dimensions are to be checked on site before any work proceeds. Do not scale this drawing but use only figured dimensions. Any errors or omissions are to be reported to 51%.

The contractor shall submit full size drawings and specifications to 51% for approval, without which, manufacture shall not commence.

This drawing is to be read in conjunction with all the relevant consultants' and / or specialist drawing documents, and any discrepancies or variations are to be notified to 51% before work commences.

revisions

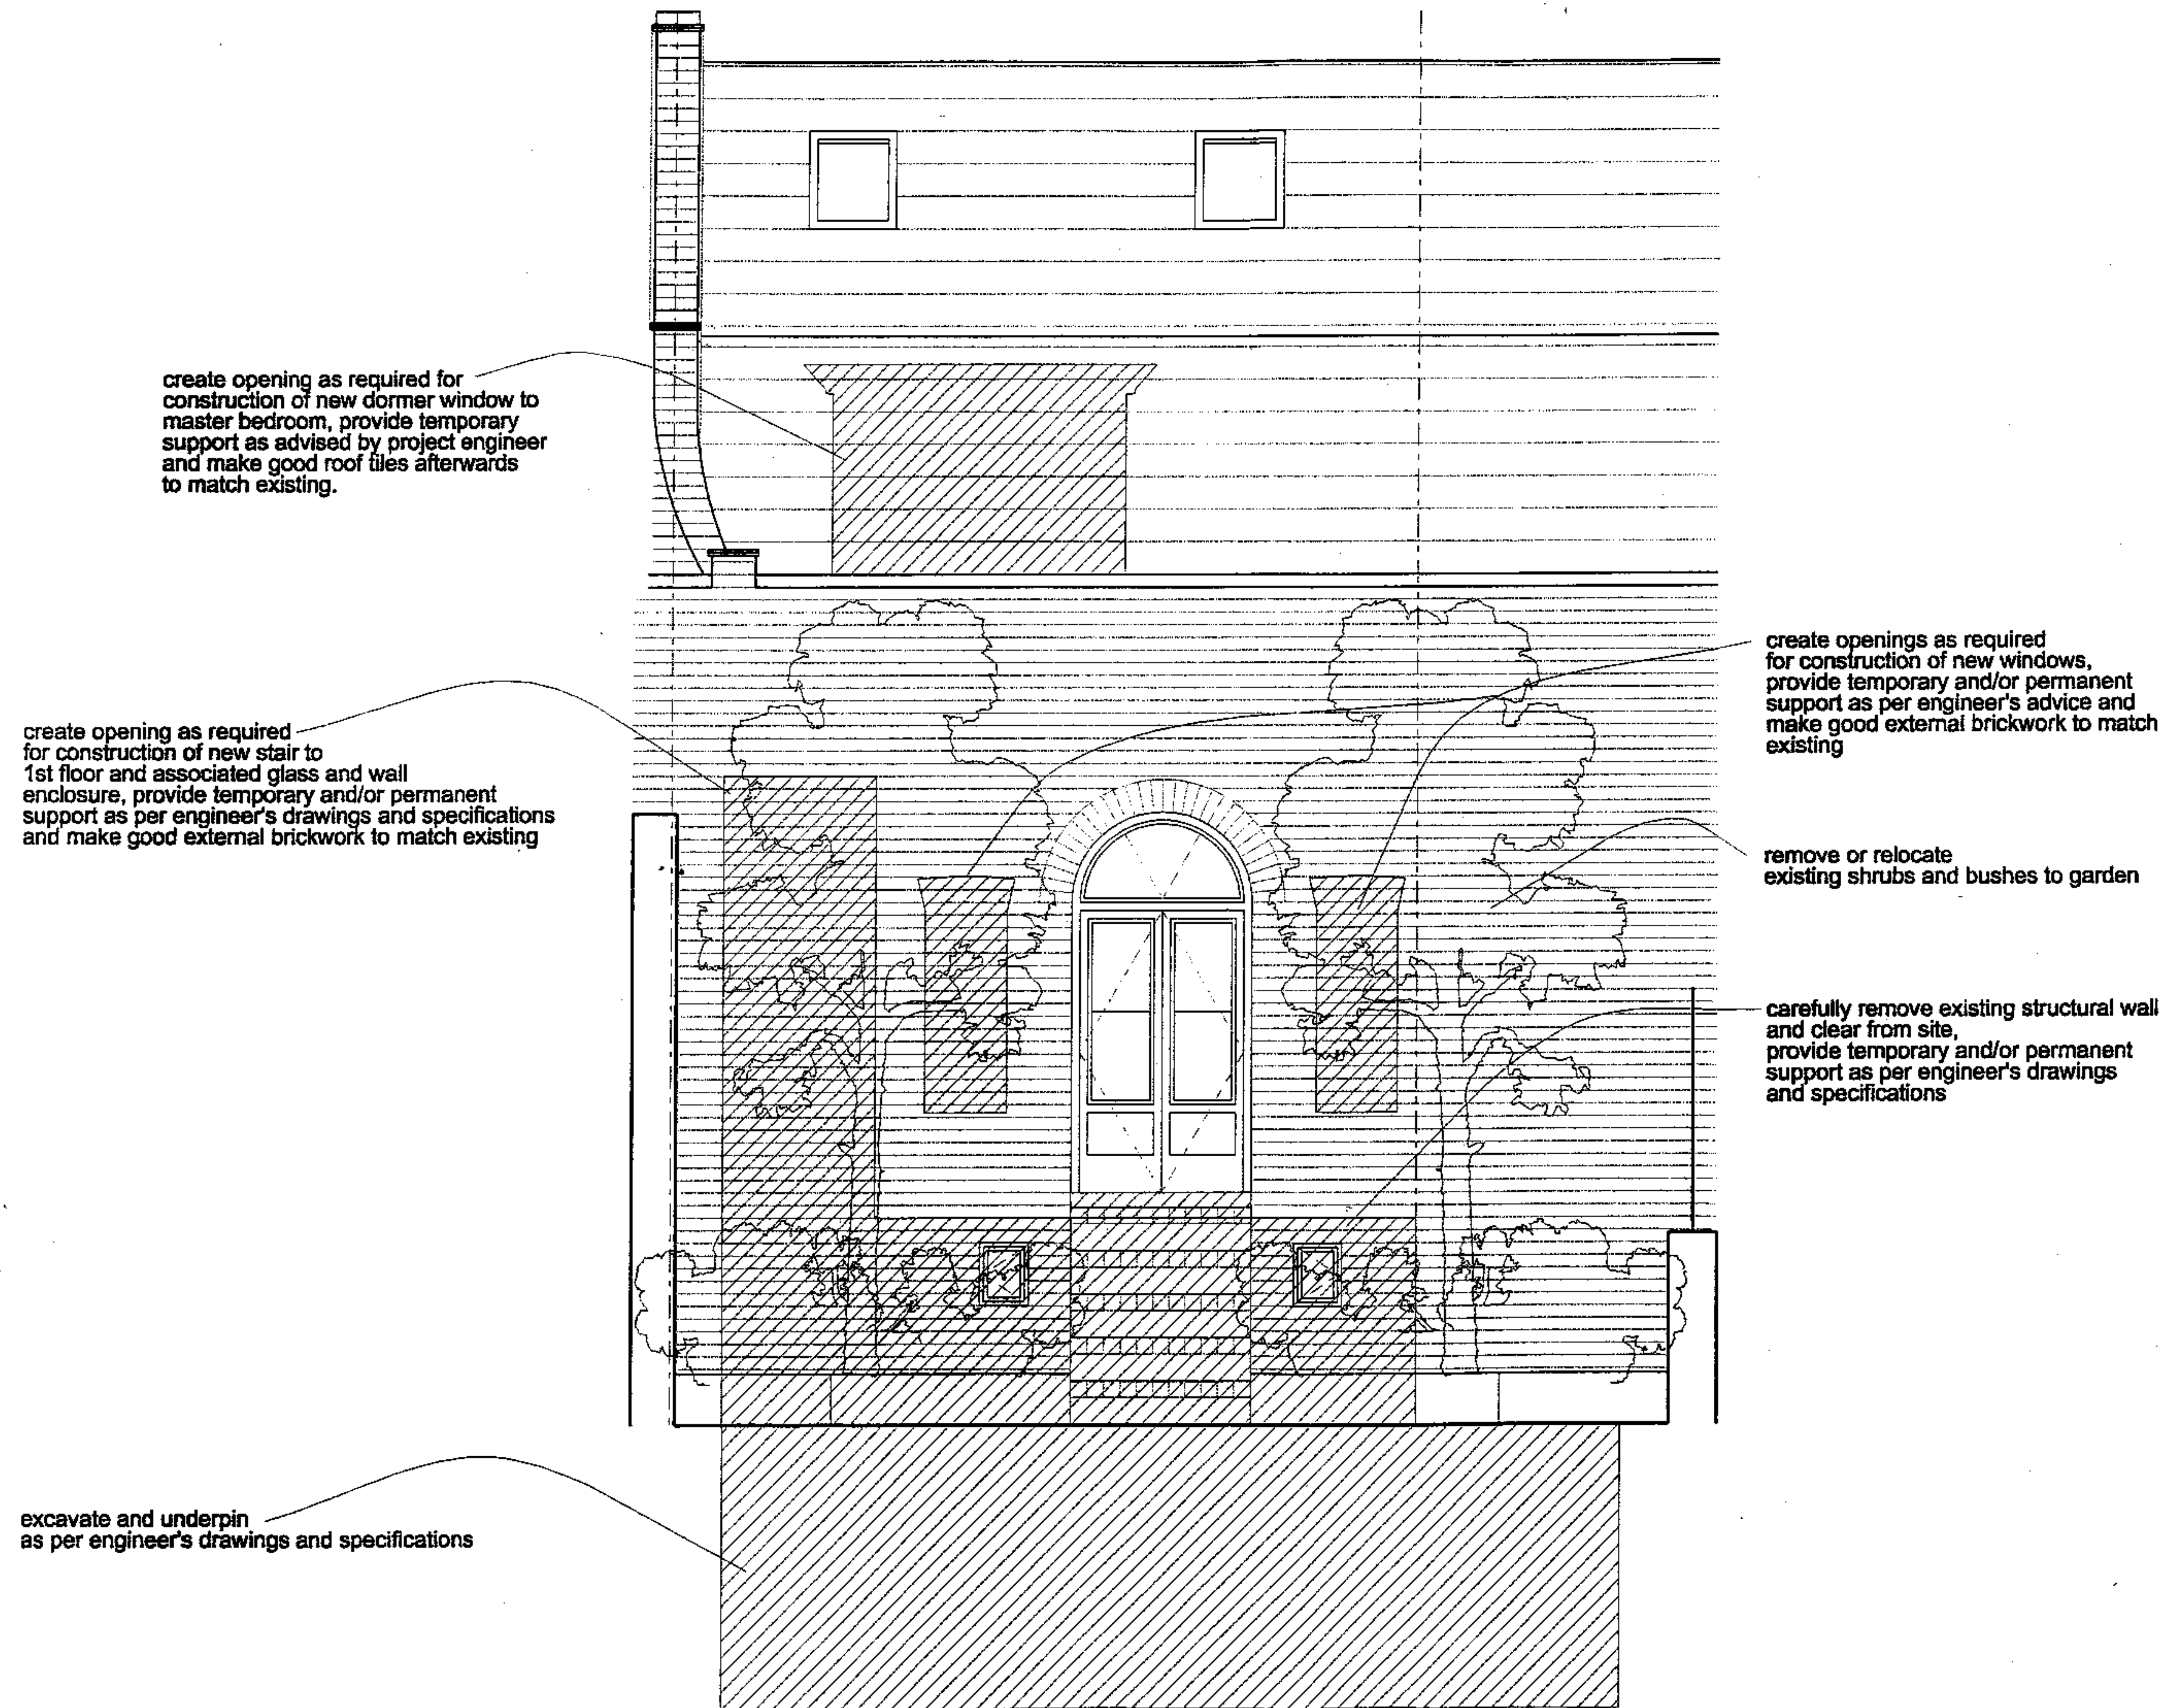

RECEIVED
19 FEB 2007

A	Issued for Planning Permission Feb. 2007
project	28 Brownlow Mews London WC1N 2LA
drawing	Proposed Rear Elevation Demolition Diagram
date	Jan 2007
project number	1079
drawing number	070
scale	1:50



51% Studios Ltd.
6th Floor
Caxton House
2 Farringdon Road
London EC1M 3HN
www.51pct.com
info@51pct.com


Copyright in the design and this drawing is the property of 51% Studios Limited. Reproduction in whole or in part is forbidden without written permission of 51% Studios Limited.

All Dimensions are to be checked on site before any work proceeds. Do not scale this drawing but use only figured dimensions. Any errors or omissions are to be reported to 51%.

The contractor shall submit full size drawings and specifications to 51% for approval, without which, manufacture shall not commence.

This drawing is to be read in conjunction with all the relevant consultant and / or specialist drawing documents, and any discrepancies or variations are to be notified to 51% before work commences.

revisions

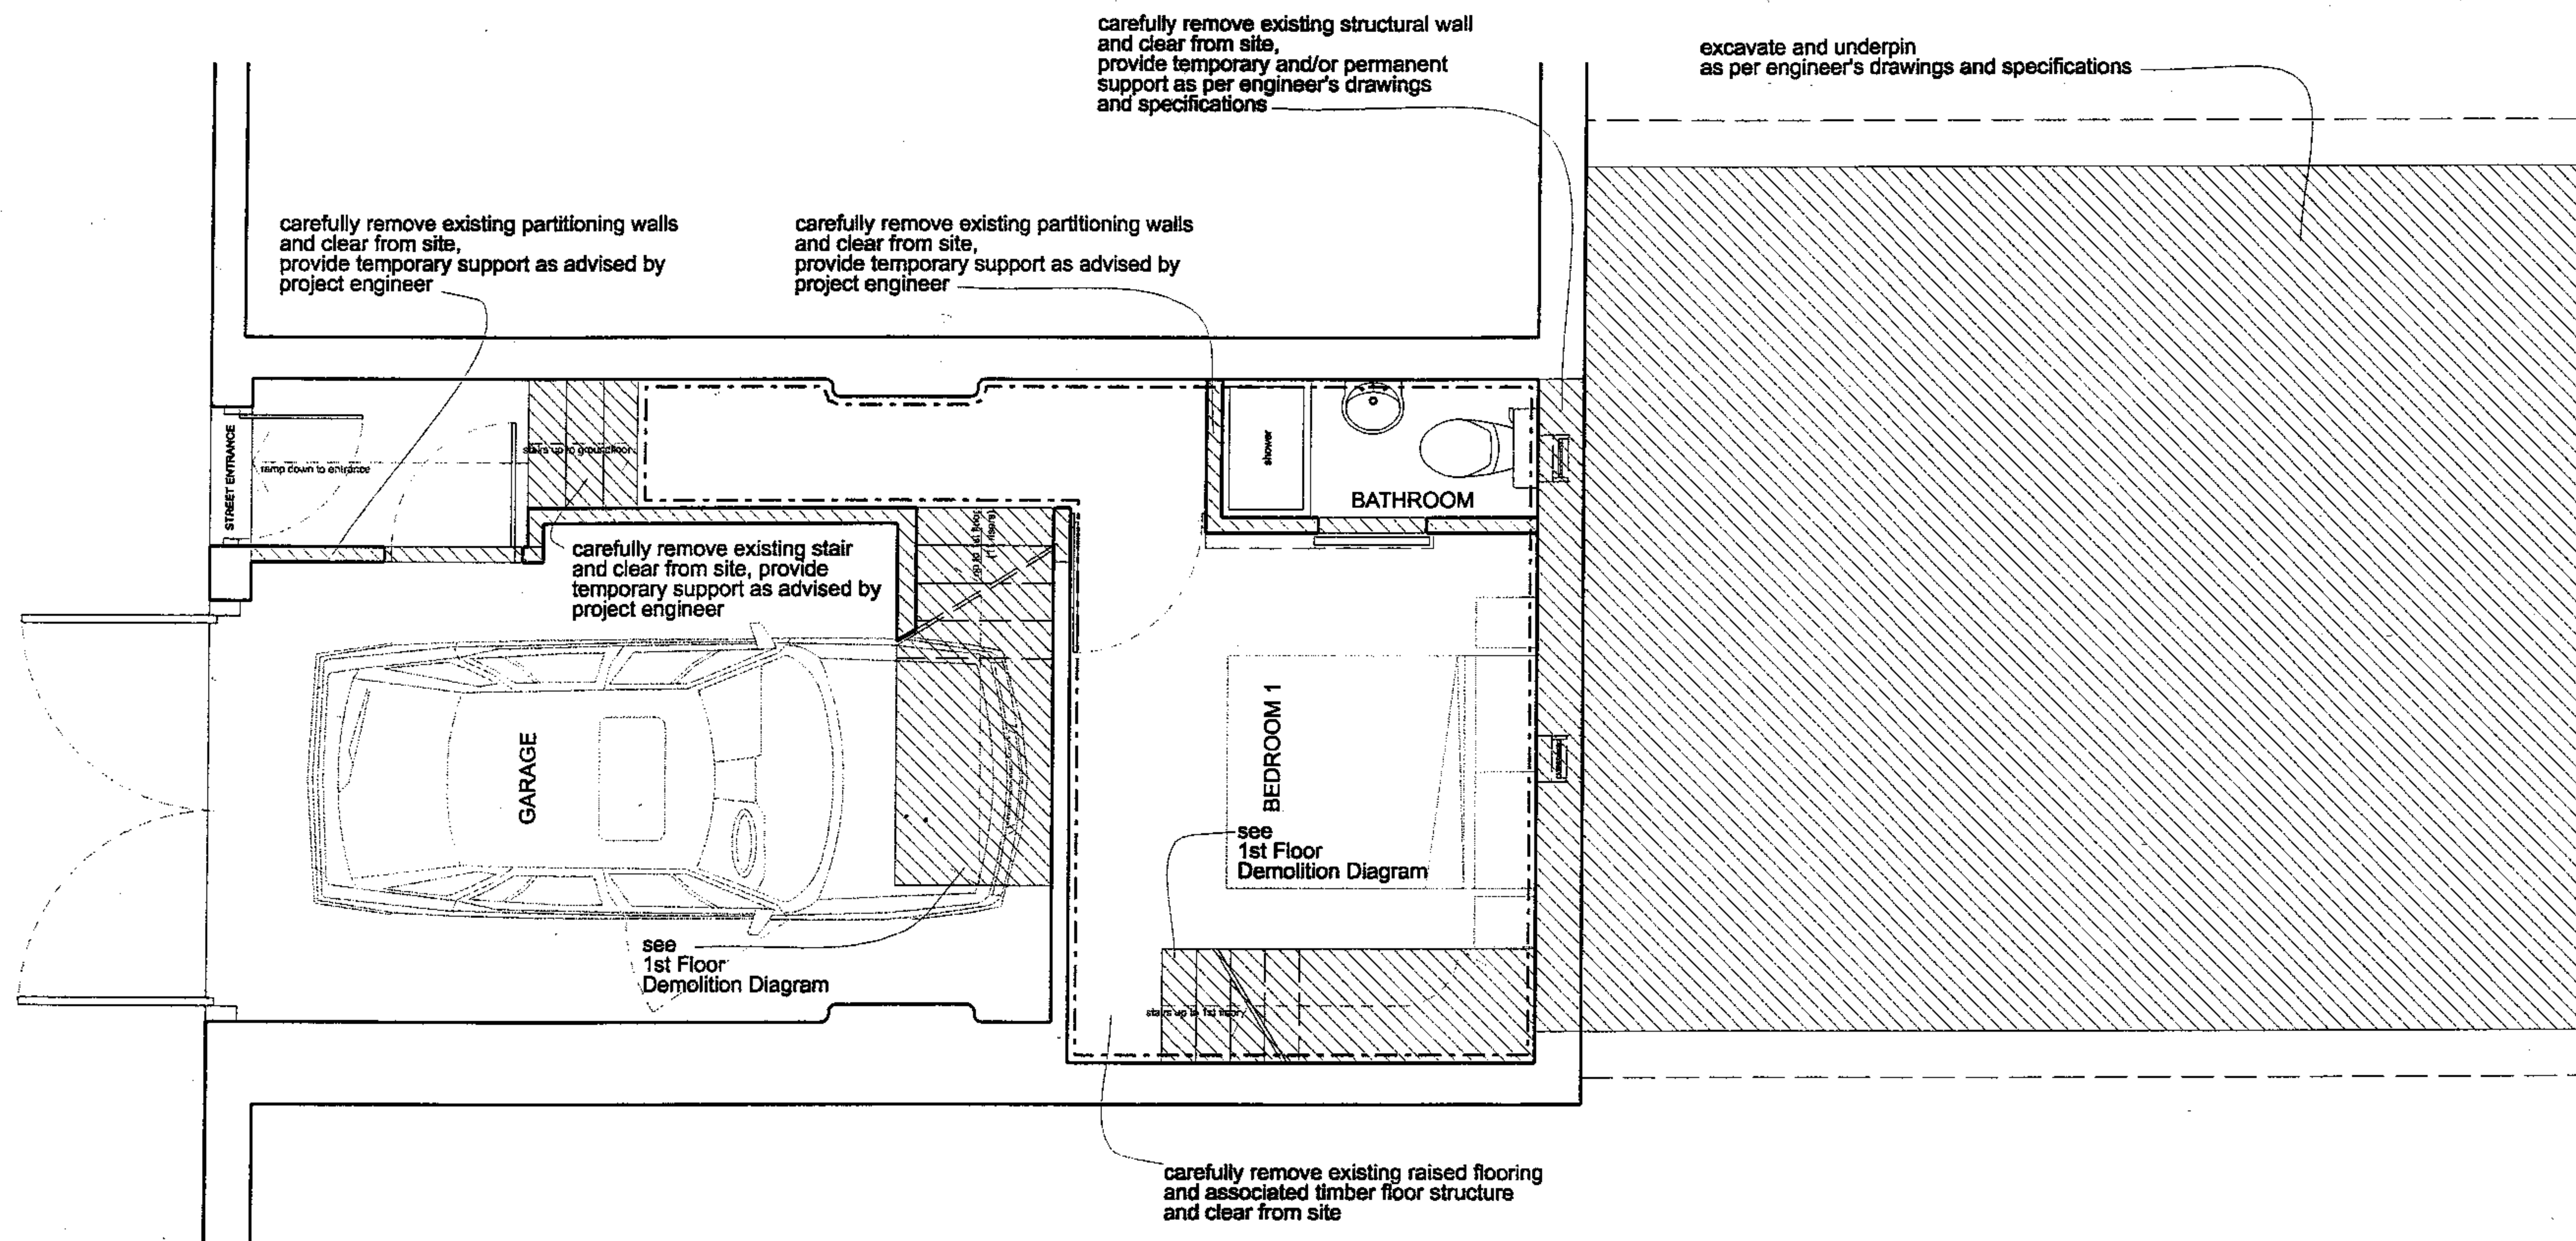

RECEIVED
19 FEB 2007

A	Issued for Planning Permission Feb. 2007
project	28 Brownlow Mews London WC1N 2LA
drawing	Proposed Ground Floor Demolition Diagram
date	Nov.2006
project number	1079
drawing number	071
scale	1:50

51% Studios Ltd.
6th Floor
Caxton House
2 Farringdon Road
London EC1M 3HN
www.51pct.com
info@51pct.com


This drawing is to be read in conjunction with all the relevant consultants' and / or specialists' drawing/ documents, and any discrepancies or variations are to be notified to S15 before work commences.

revisions

create opening as required
for construction of new stair to
1st floor and associated glass and wall
enclosure, provide temporary and/or permanent
support as per engineer's drawings and specifications
and make good external brickwork to match existing

— see
Ground Floor
Demolition Diagram

RECEIVED
19 FEB 2007

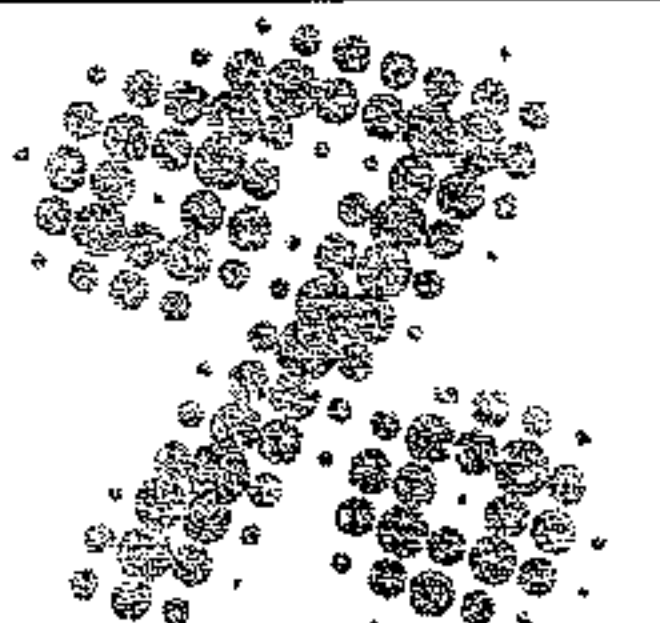

51% Studios Ltd.
6th Floor
Caxton House
2 Farringdon Road
London EC1M 3HN
www.51pct.com
info@51pct.com


Copyright in the design and this drawing is the property of 51% Studios Limited. Reproduction in whole or in part is forbidden without written permission of 51% Studios Limited.

All Dimensions are to be checked on site before any work proceeds. Do not scale this drawing but use only figured dimensions. Any errors or omissions are to be reported to 51%.

The contractor shall submit full size drawings and specifications to 51% for approval, without which, manufacture shall not commence.

This drawing is to be read in conjunction with all the relevant consultants' and / or specialist' drawing/ documents, and any discrepancies or variations are to be notified to 51% before work commences.


revisions

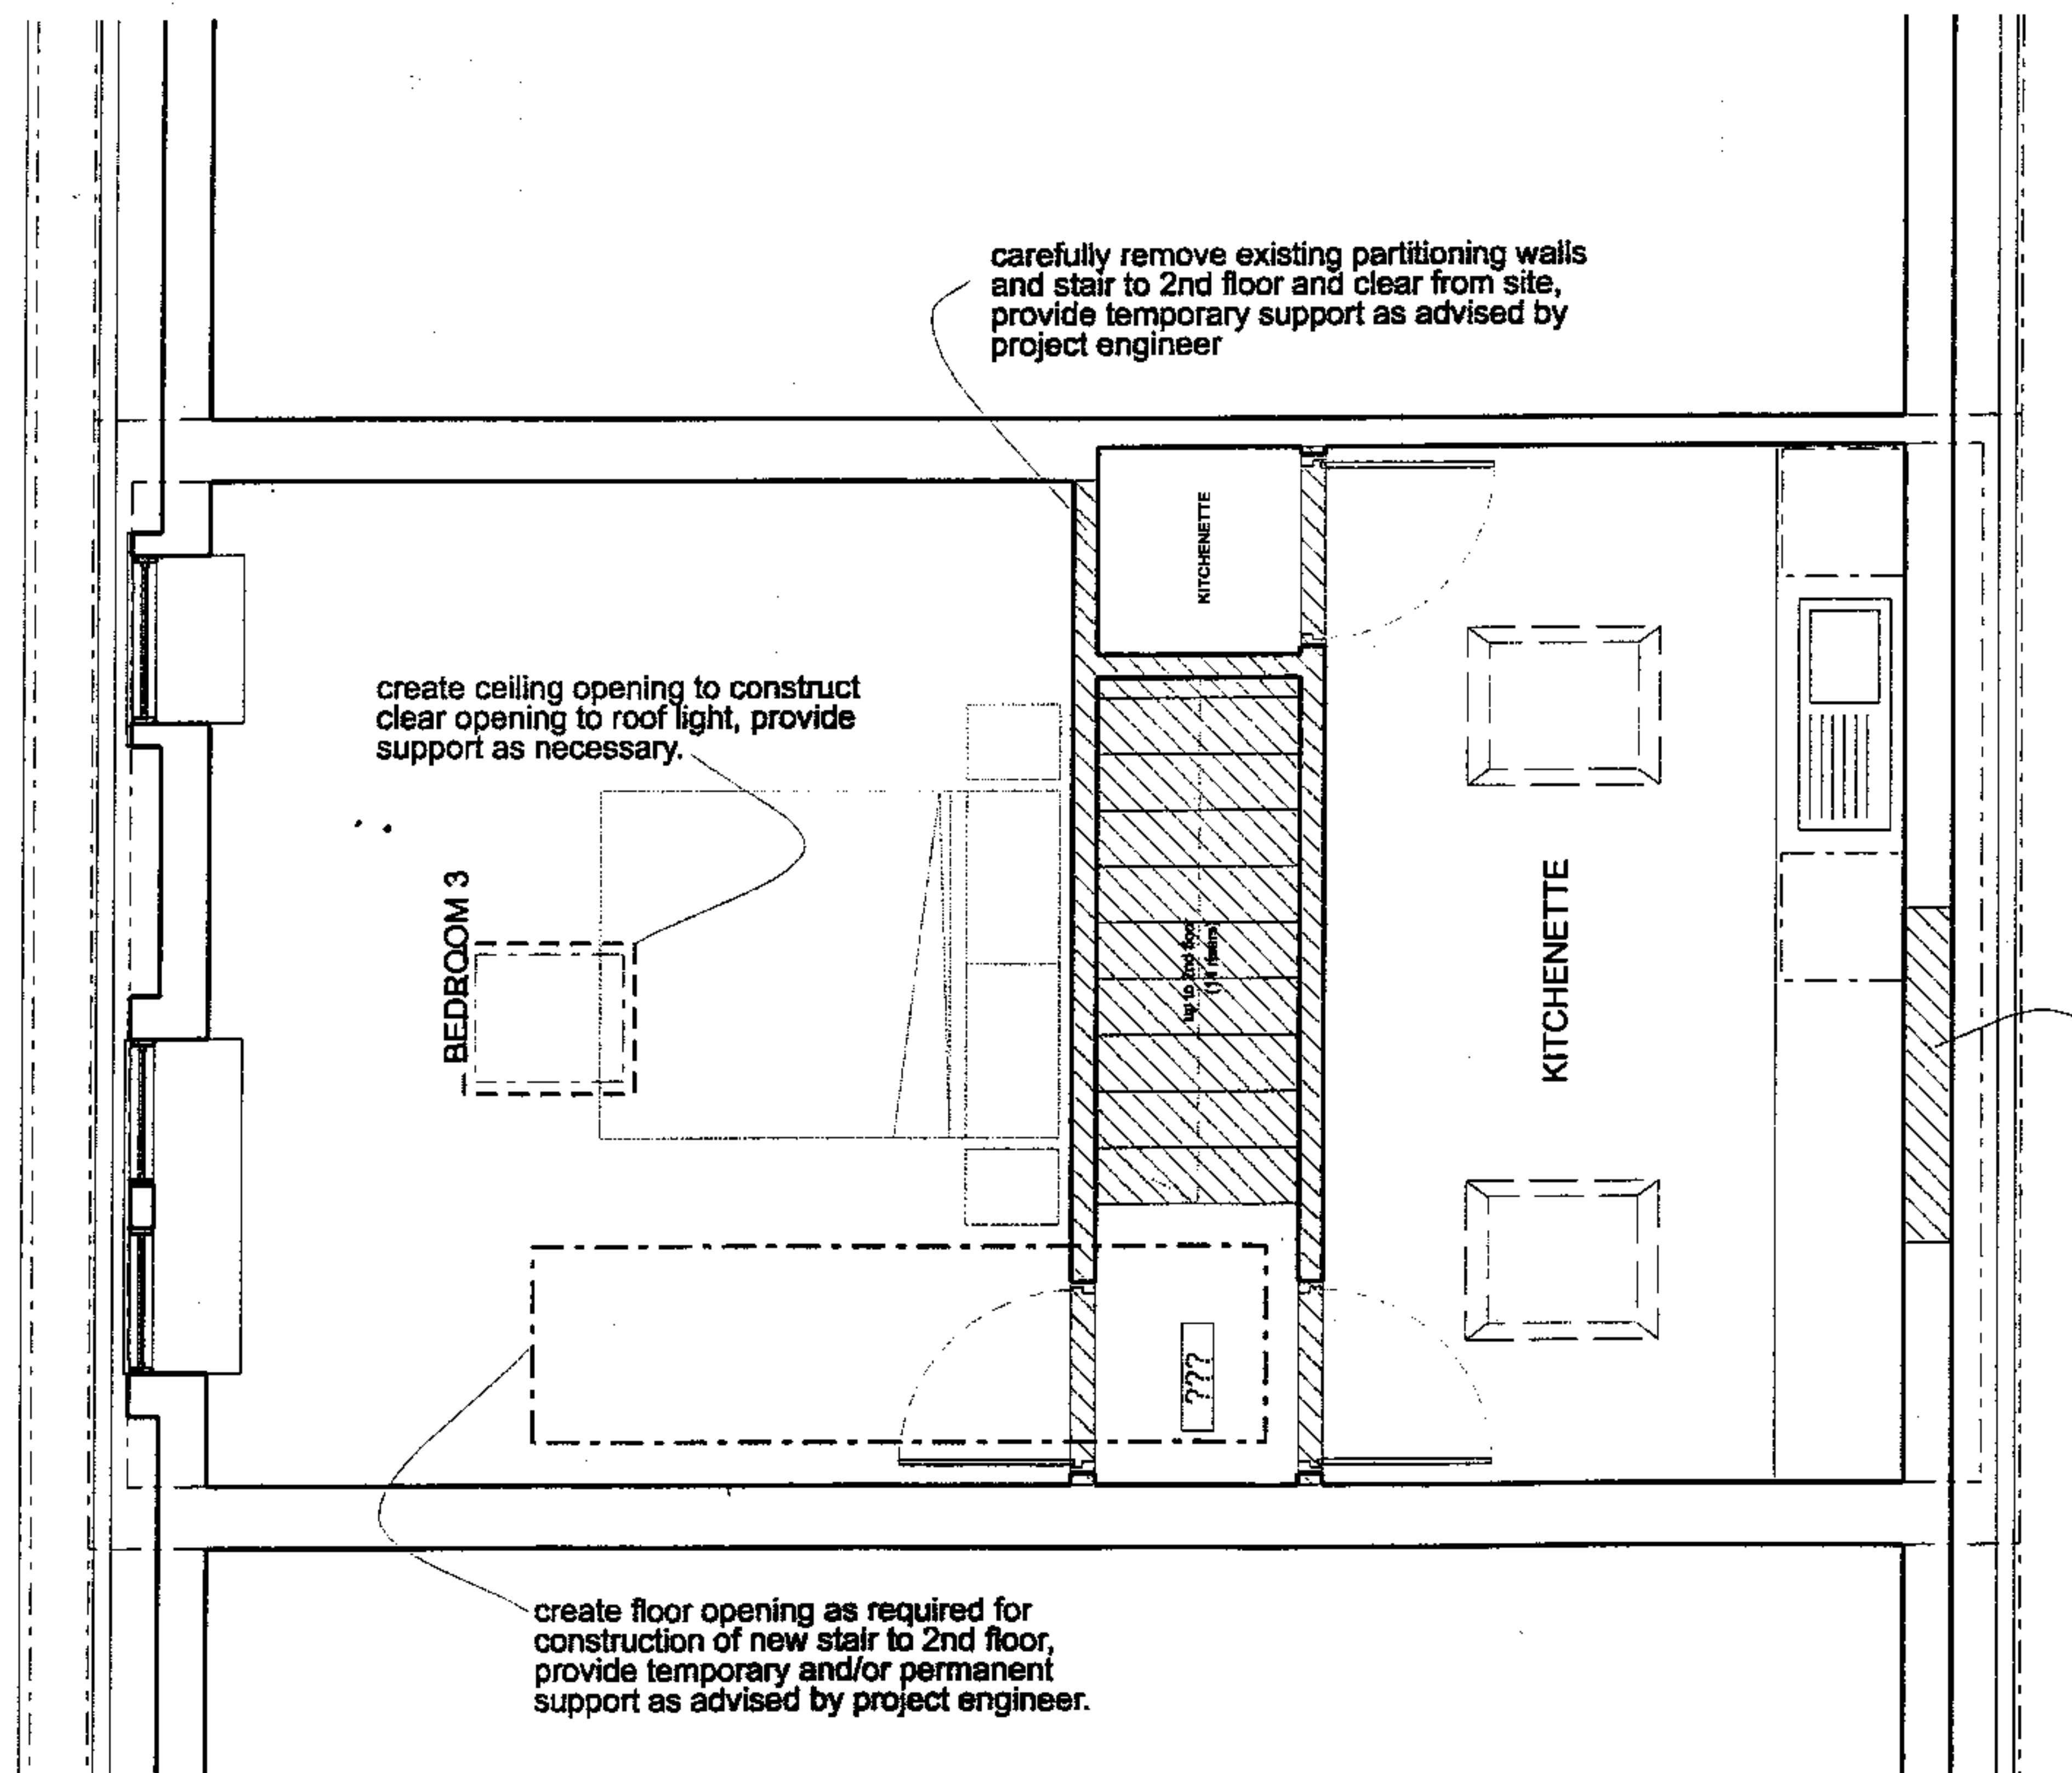

RECEIVED
19 FEB 2007

A	Issued for Planning Permission Feb. 2007
project	28 Brownlow Mews London WC1N 2LA
drawing	Proposed 2nd Floor Demolition Diagram
date	Jan 2007
project number	1079
drawing number	073
scale	1:50

51% Studios Ltd.
6th Floor
Caxton House
2 Farringdon Road
London EC1M 3HN
www.51pct.com
info@51pct.com

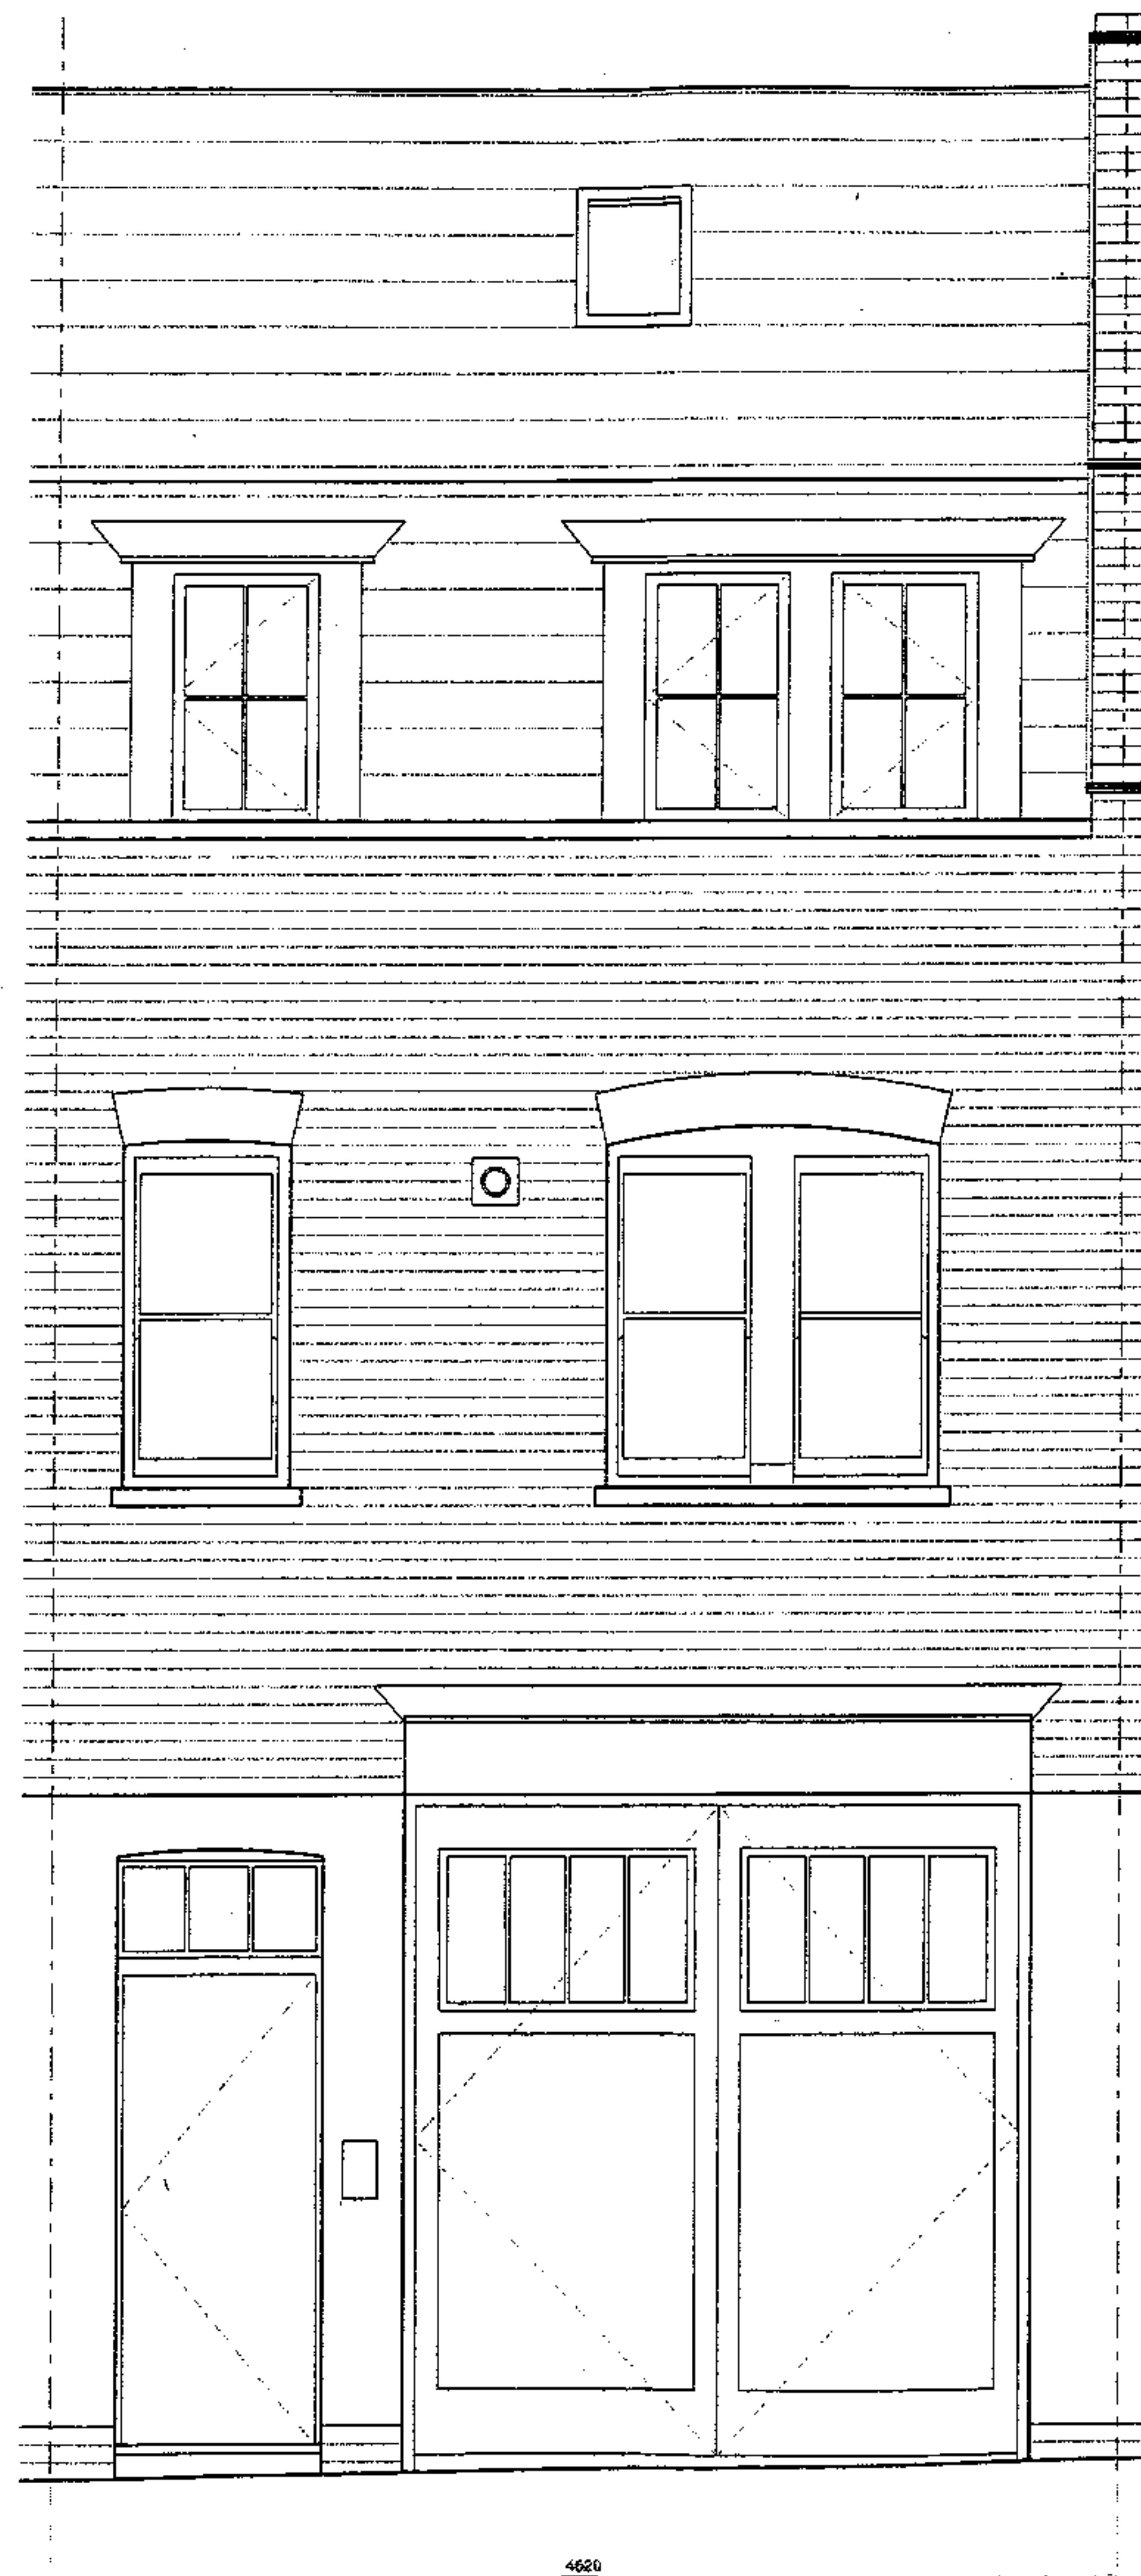

NO CHANGE HAS BEEN PROPOSED TO STREET FACADE

Copyright in the design and this drawing is the property of 51% Studios Limited. Reproduction in whole or in part is forbidden without written permission of 51% Studios Limited.

All Dimensions are to be checked on site before any work proceeds. Do not scale this drawing but use only figured dimensions. Any errors or omissions are to be reported to 51%.


The contractor shall submit full size drawings and specifications to 51% for approval, without which, manufacture shall not commence.

This drawing is to be read in conjunction with all the relevant consultants' and / or specialist's drawing/ documents, and any discrepancies or variations are to be notified to 51% before work commences.

revisions

RECEIVED
19 FEB 2007

A	Issued for Planning Permission Feb. 2007
project	28 Brownlow Mews London WC1N 2LA
drawing	Proposed Front Elevation
date	Nov.2006
project number	1079
drawing number	110
scale	1:50

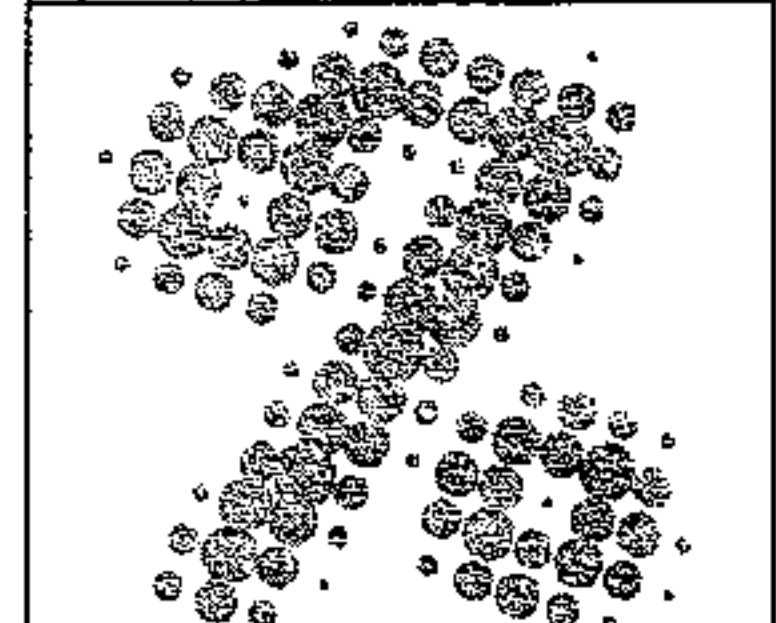
51% Studios Ltd.
6th Floor
Caxton House
2 Farringdon Road
London EC1M 3HN
www.51pct.com
info@51pct.com

Copyright in the design and this drawing is the property of 51% Studios Limited. Reproduction in whole or in part is forbidden without written permission of 51% Studios Limited.


All Dimensions are to be checked on site before any work proceeds. Do not scale this drawing but use only figured dimensions. Any errors or omissions are to be reported to 51%.

The contractor shall submit full size drawings and specifications to 51% for approval, without which, manufacture shall not commence.

This drawing is to be read in conjunction with all the relevant consultants' and / or specialists' drawings/ documents, and any discrepancies or variations are to be notified to 51% before work commences.

revisions

RECEIVED
19 FEB 2007

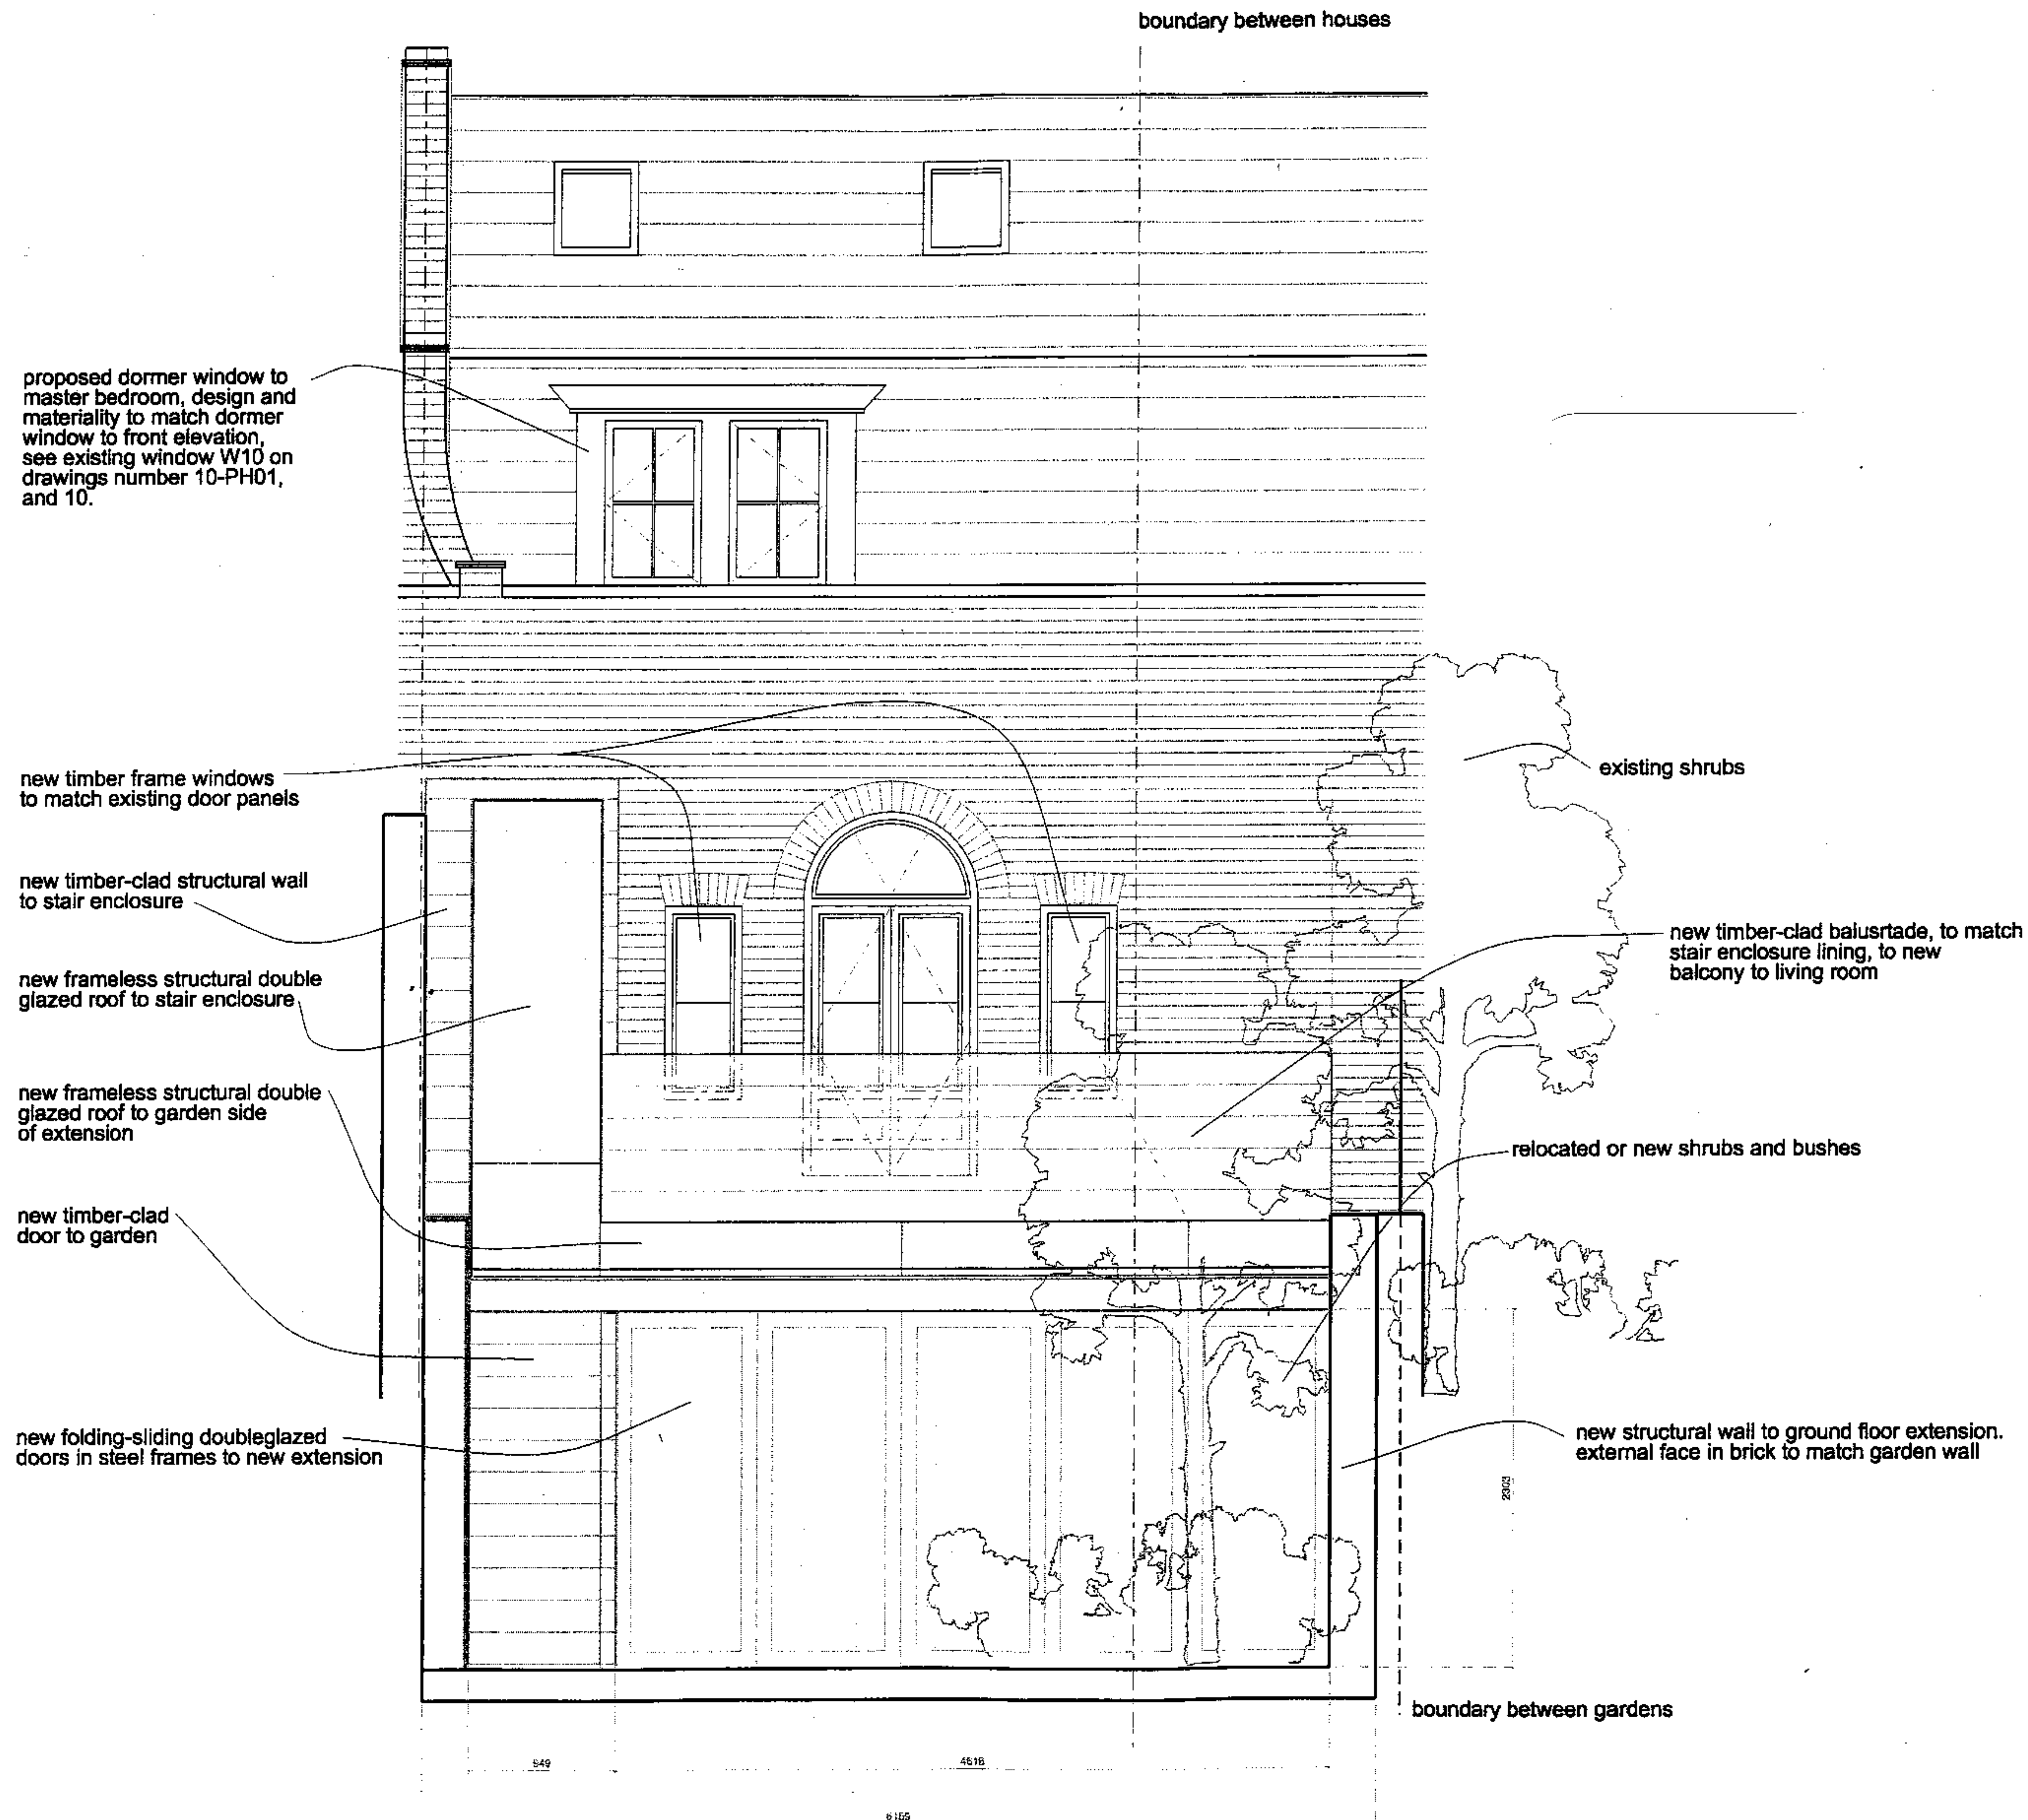

Issued for Planning Permission Feb. 2007

For Client's Approval Jan. 2007

28 Brownlow Mews London WC1N 2LA

Proposed Rear Elevation

Nov.2006

1079

111

1:50

51% Studios Ltd.
6th Floor
Caxton House
2 Farringdon Road
London EC1M 3HN
www.51pct.com
info@51pct.com

revisions

RECEIVED
19 FEB 2007

B Issued for Planning Permission Feb. 2007

A For Client's Approval Jan. 2007

project 28 Brownlow Mews London WC1N 2LA


drawing Proposed Long Section

date Nov.2006


project number 1079

drawing number 120

scale 1:50

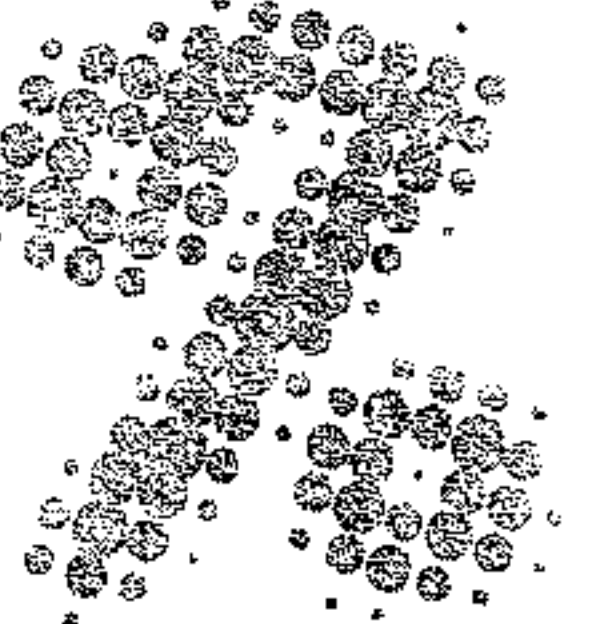

51% Studios Ltd.
6th Floor
Caxton House
2 Farringdon Road
London EC1M 3HN
www.51pct.com
info@51pct.com

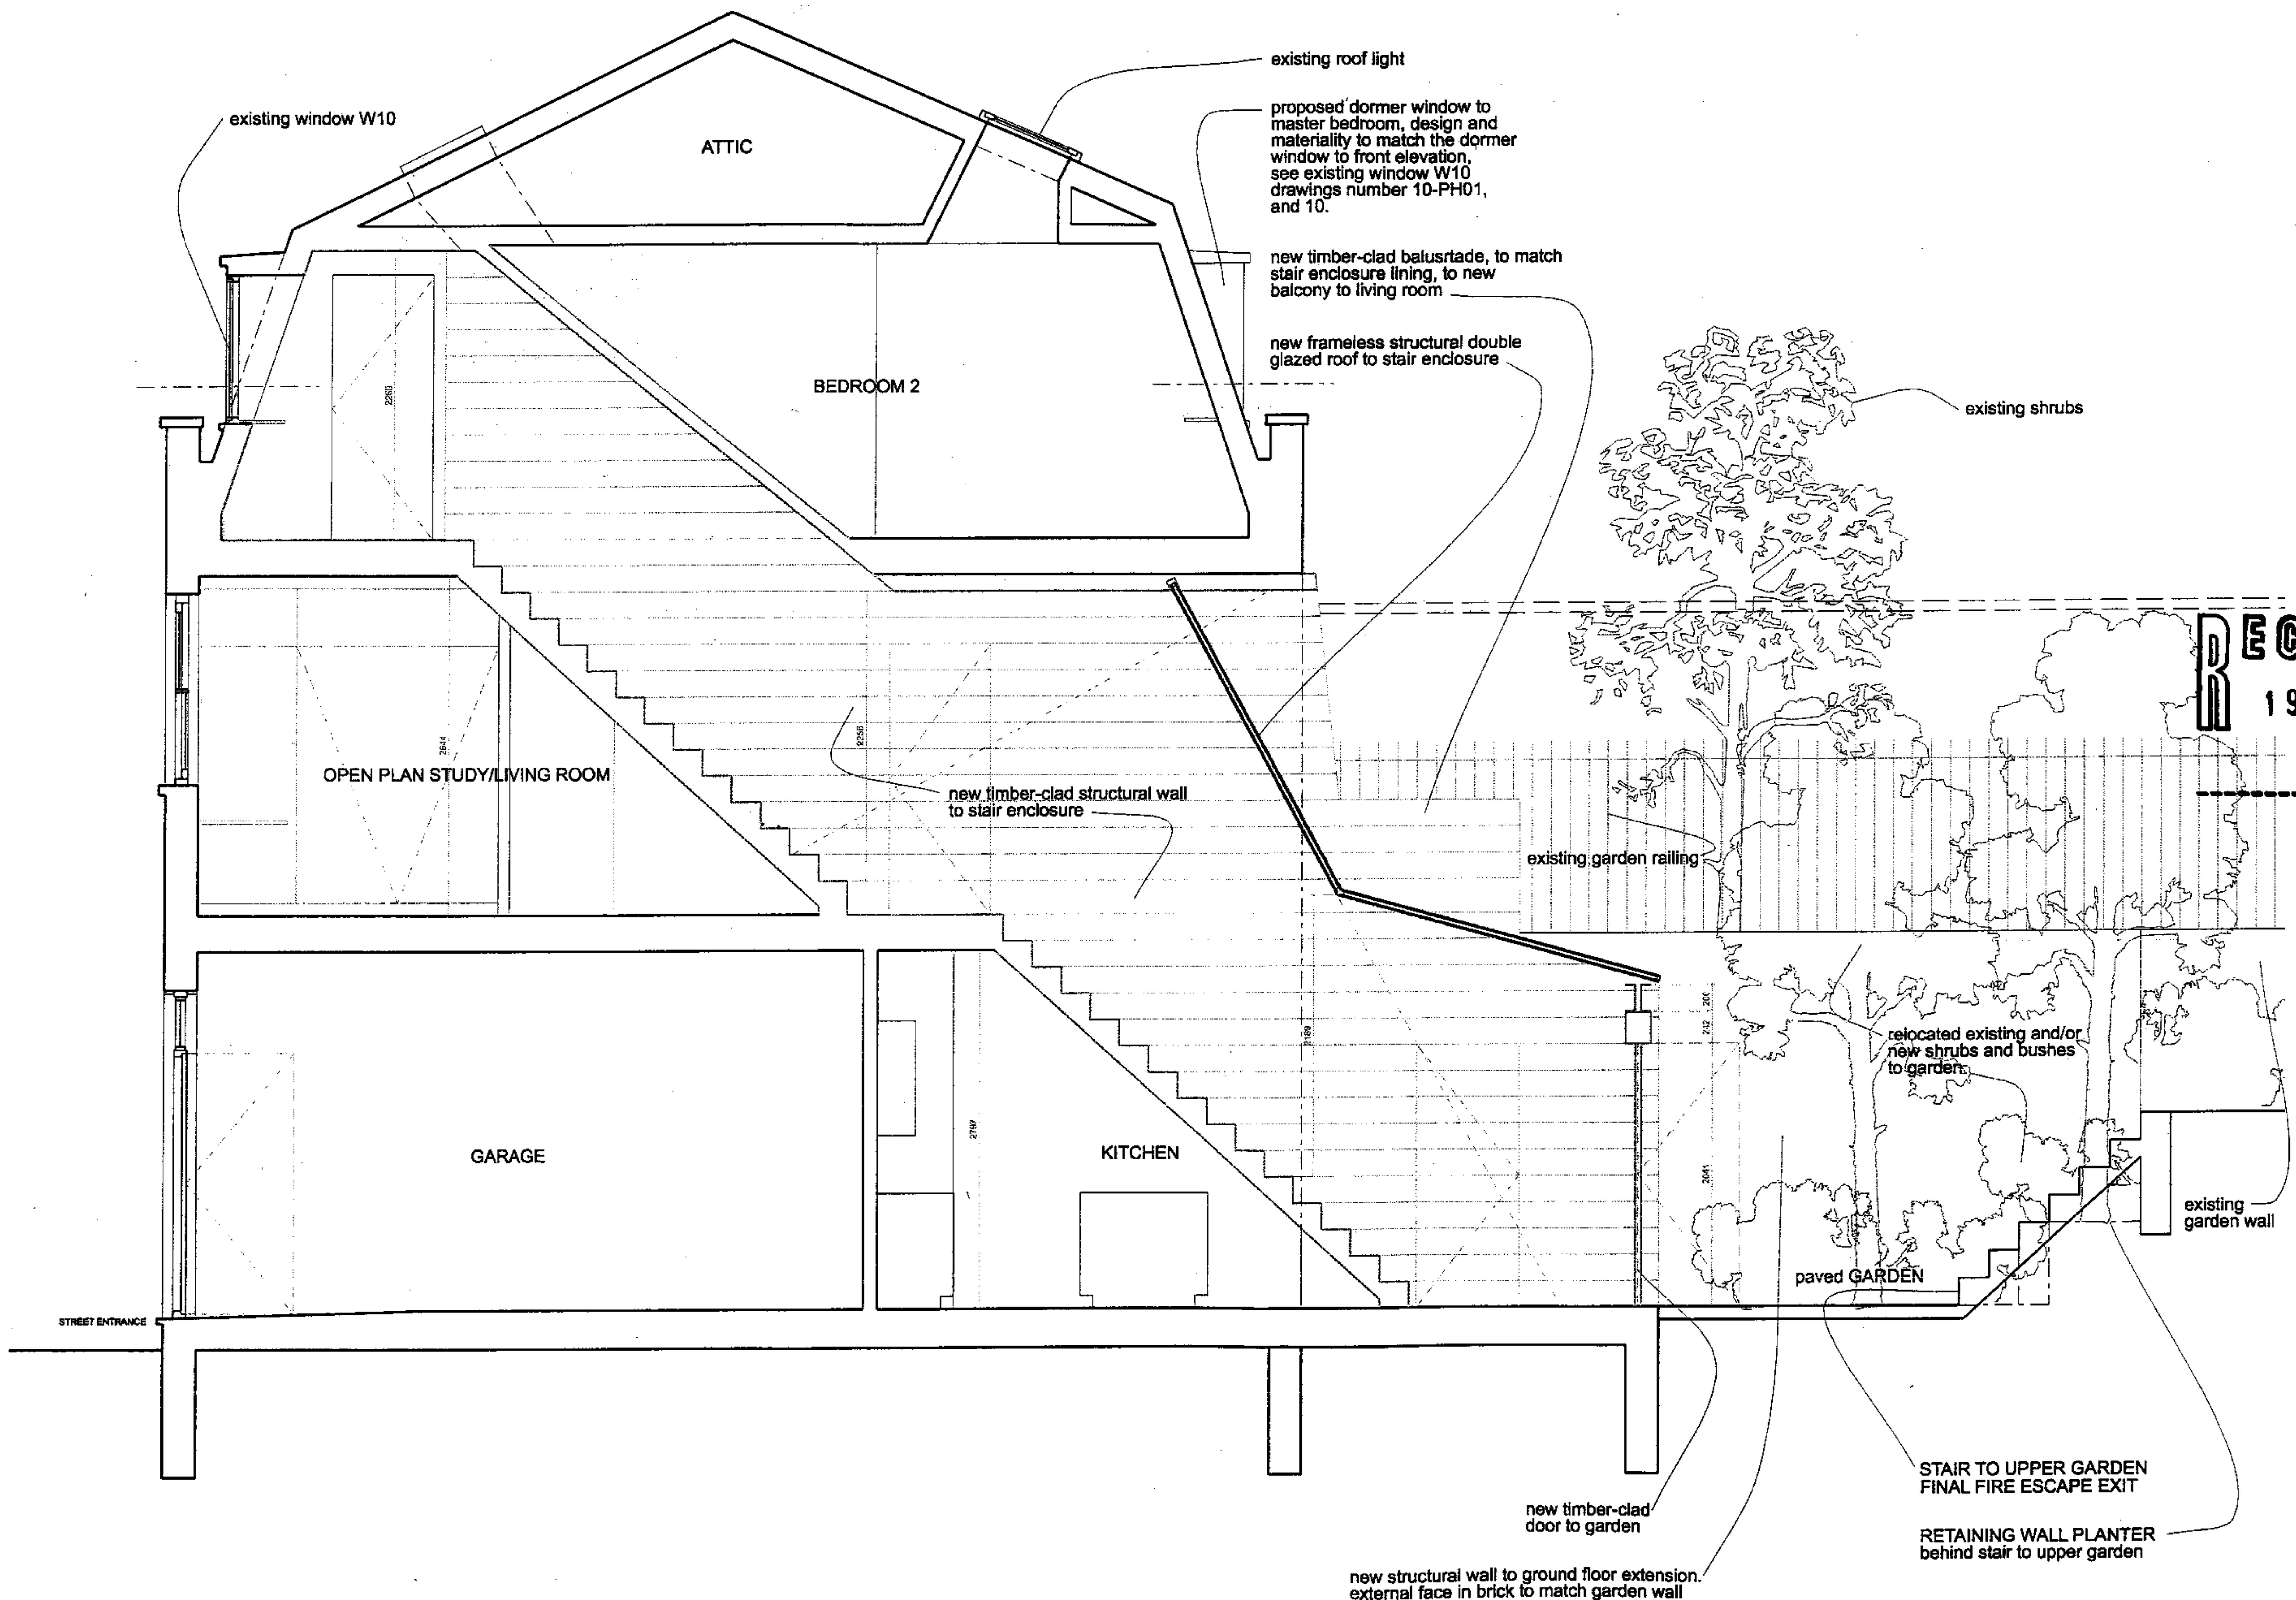


This drawing is to be read in conjunction with all the relevant consultants' and / or specialists' drawing/ documents, and any discrepancies or variations are to be notified to S11 before work commences.

RECEIVED
19 FEB 2007

drawing	Proposed Ground Floor Plan
---------	-------------------------------


Scale	1:50
-------	------

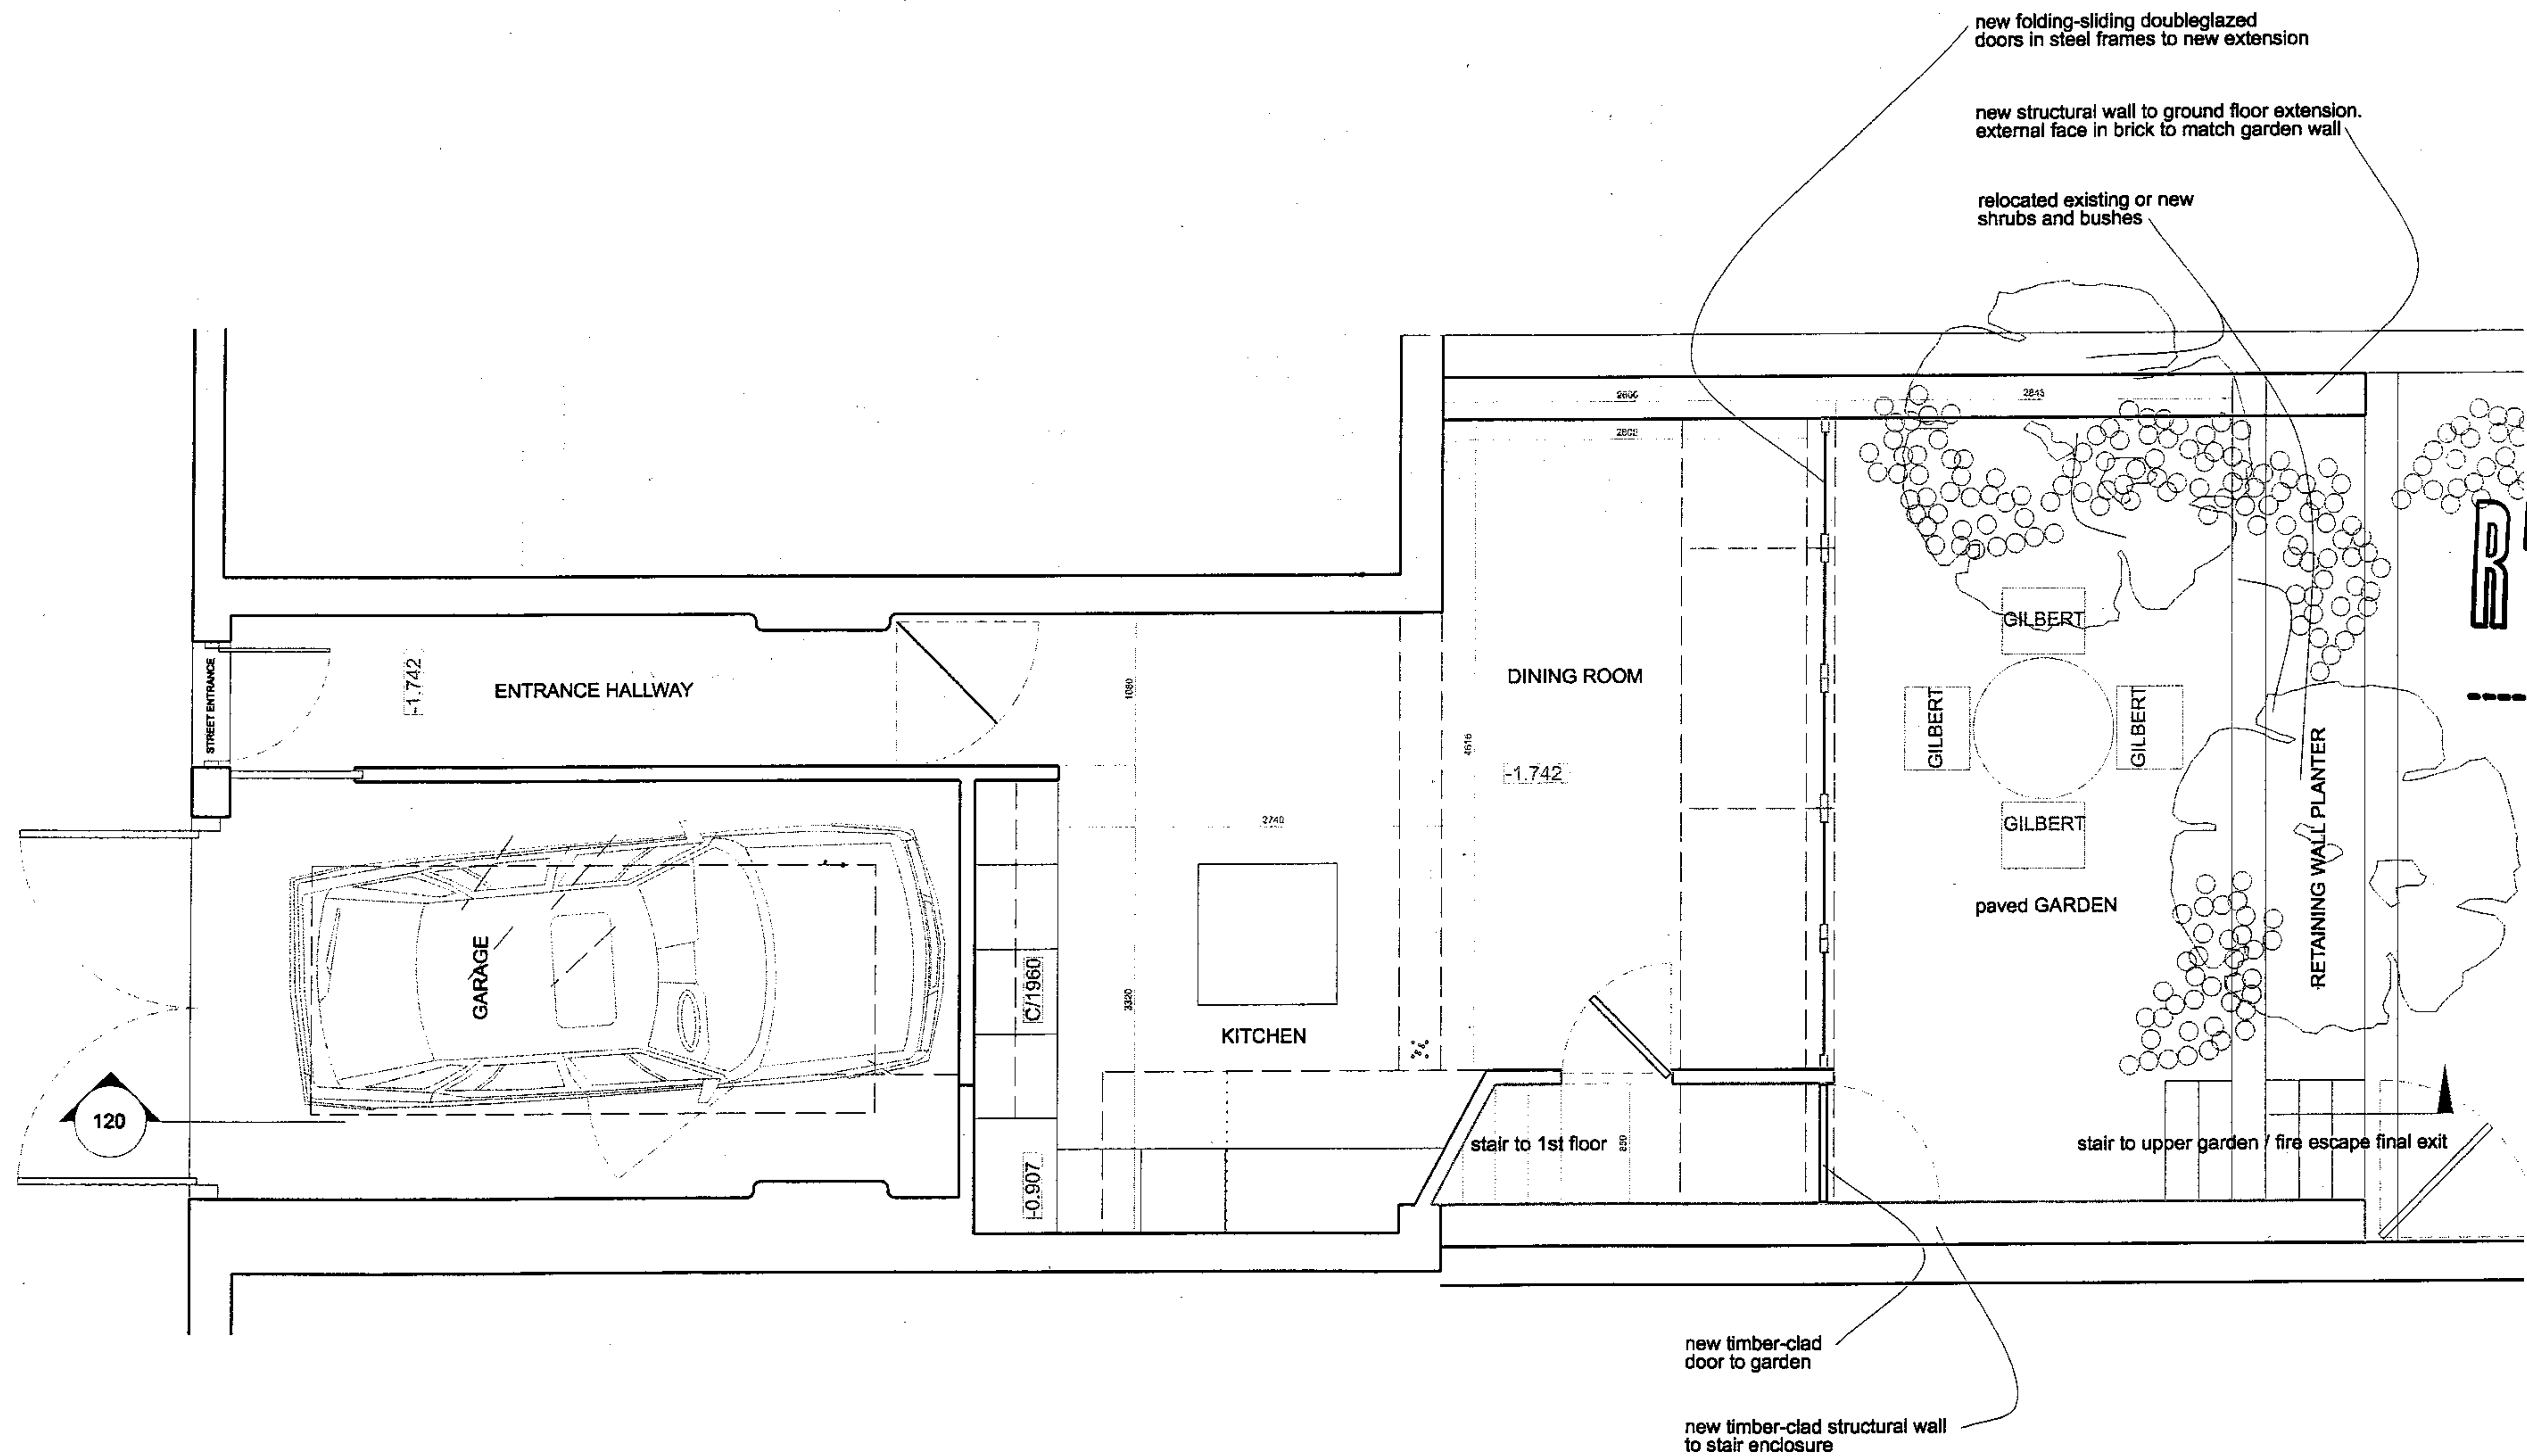


This drawing is to be read in conjunction with all the relevant consultants' and / or specialists' drawing/ documents, and any discrepancies or variations are to be notified to S11 before work commences.



51% Studios Ltd.
6th Floor
Caxton House
2 Farringdon Road
London EC1M 3HN
www.51pct.com
info@51pct.com

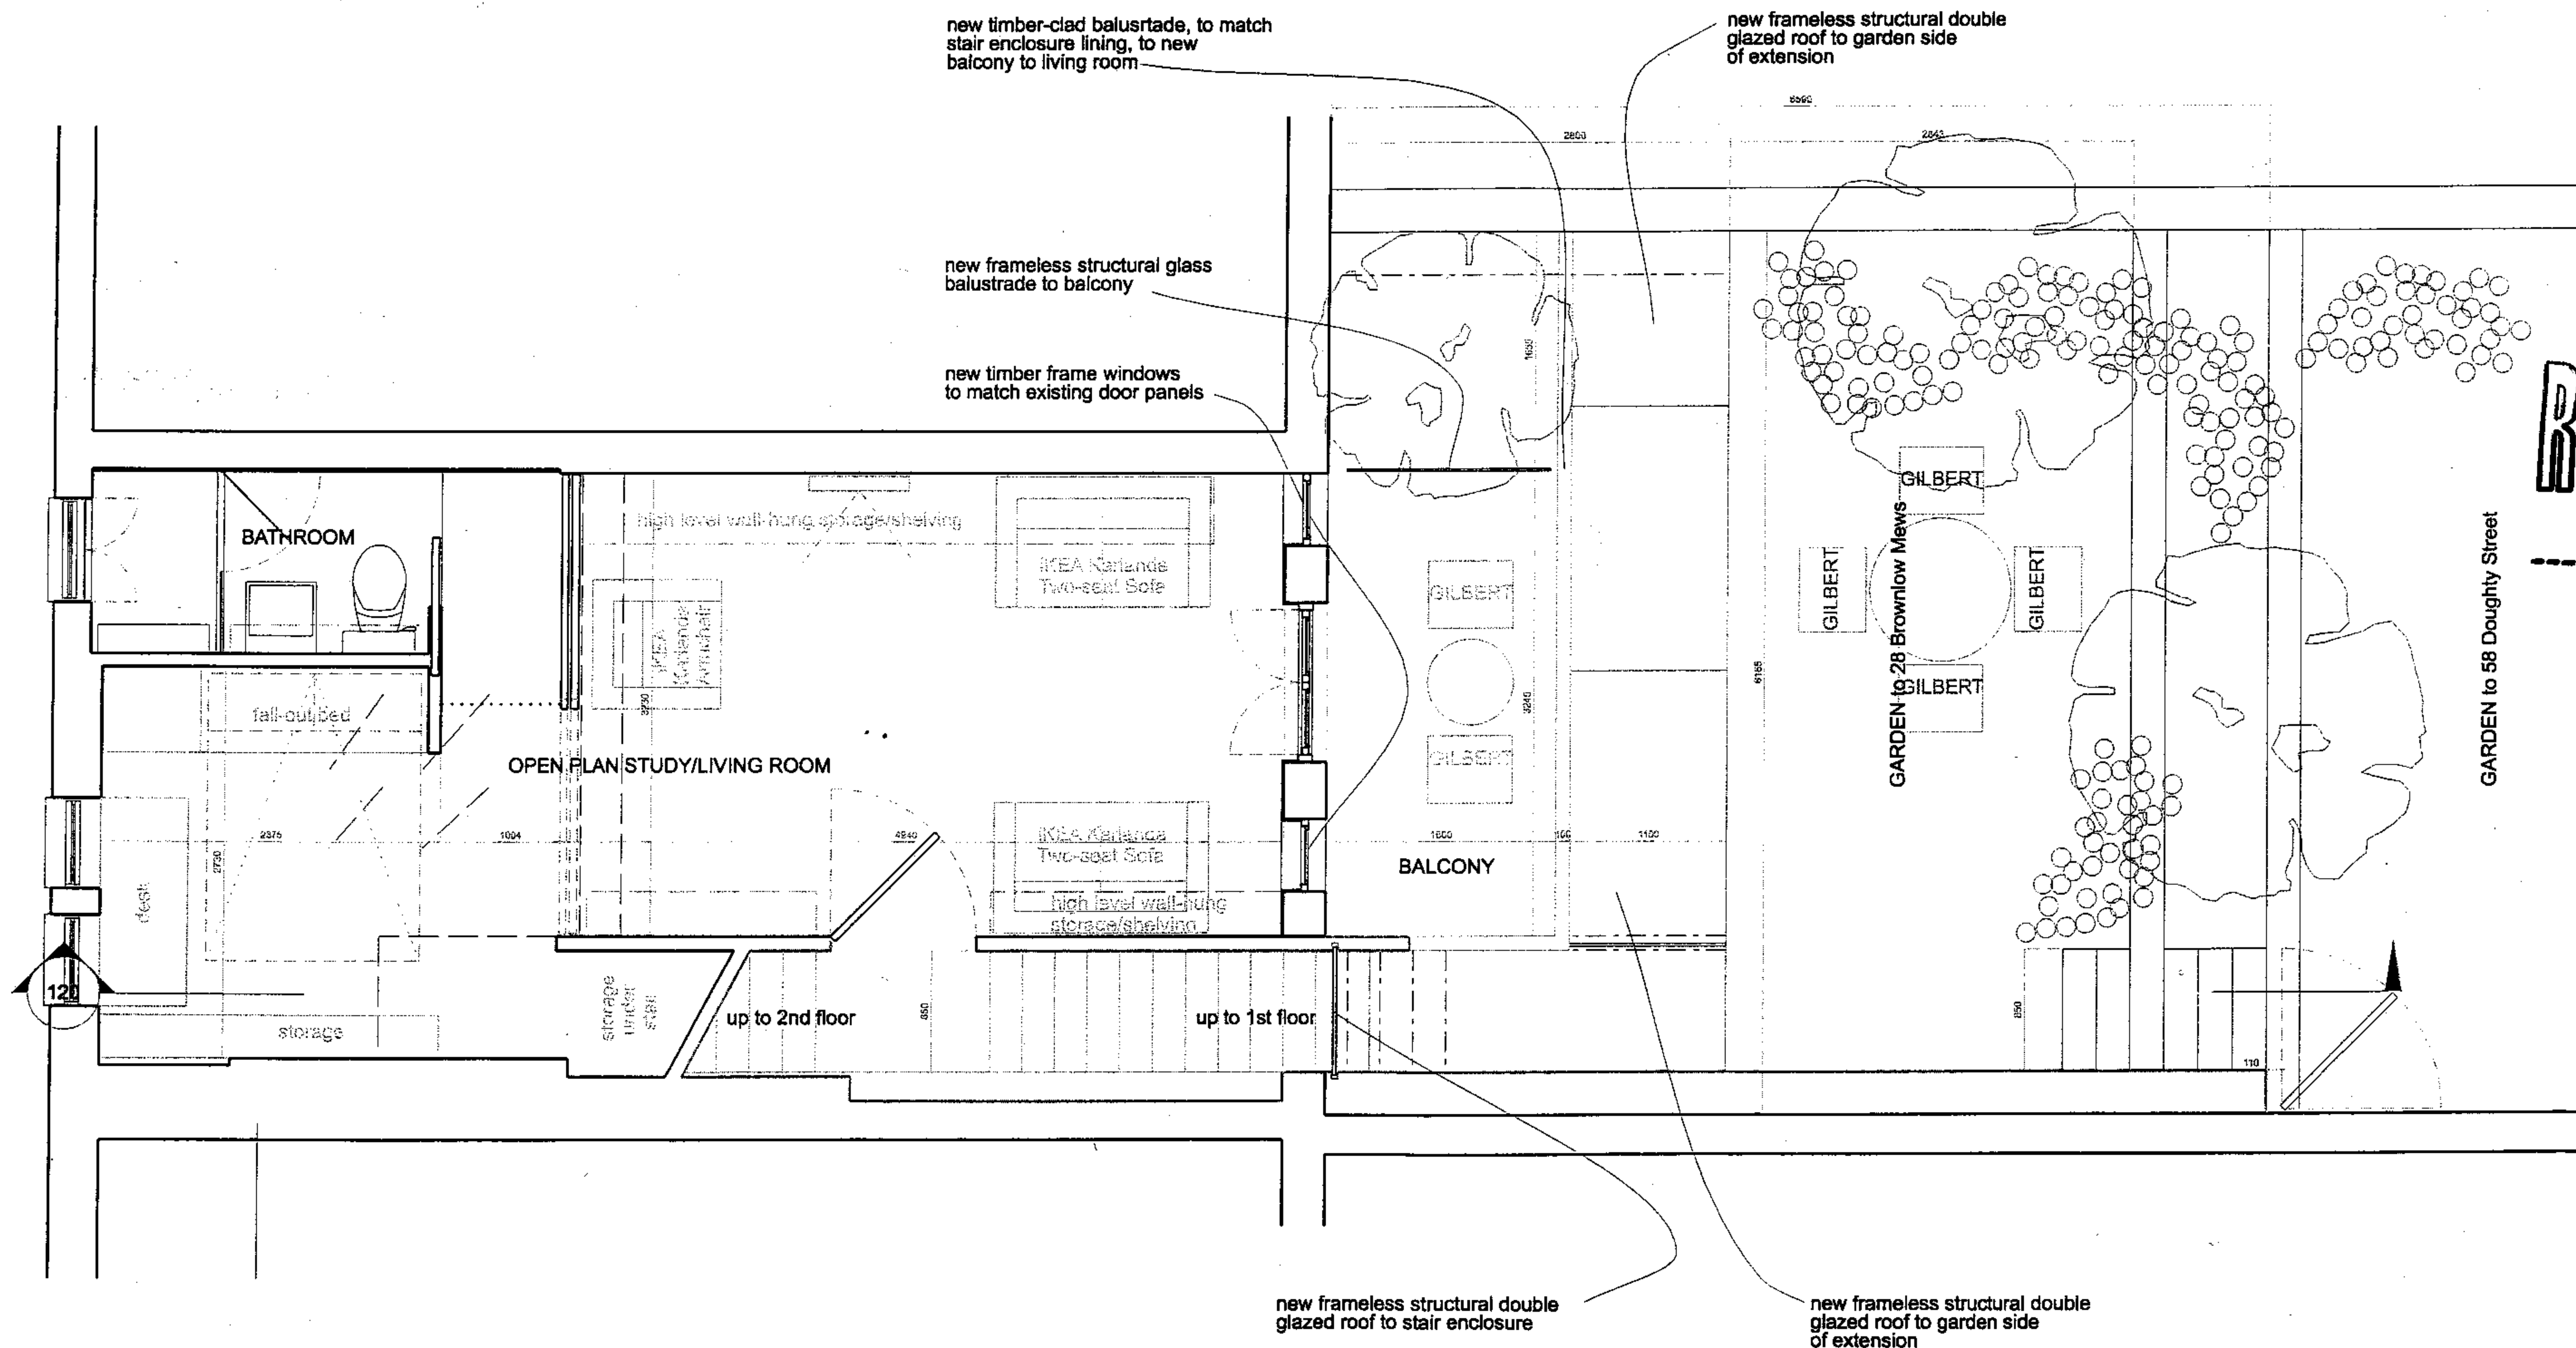

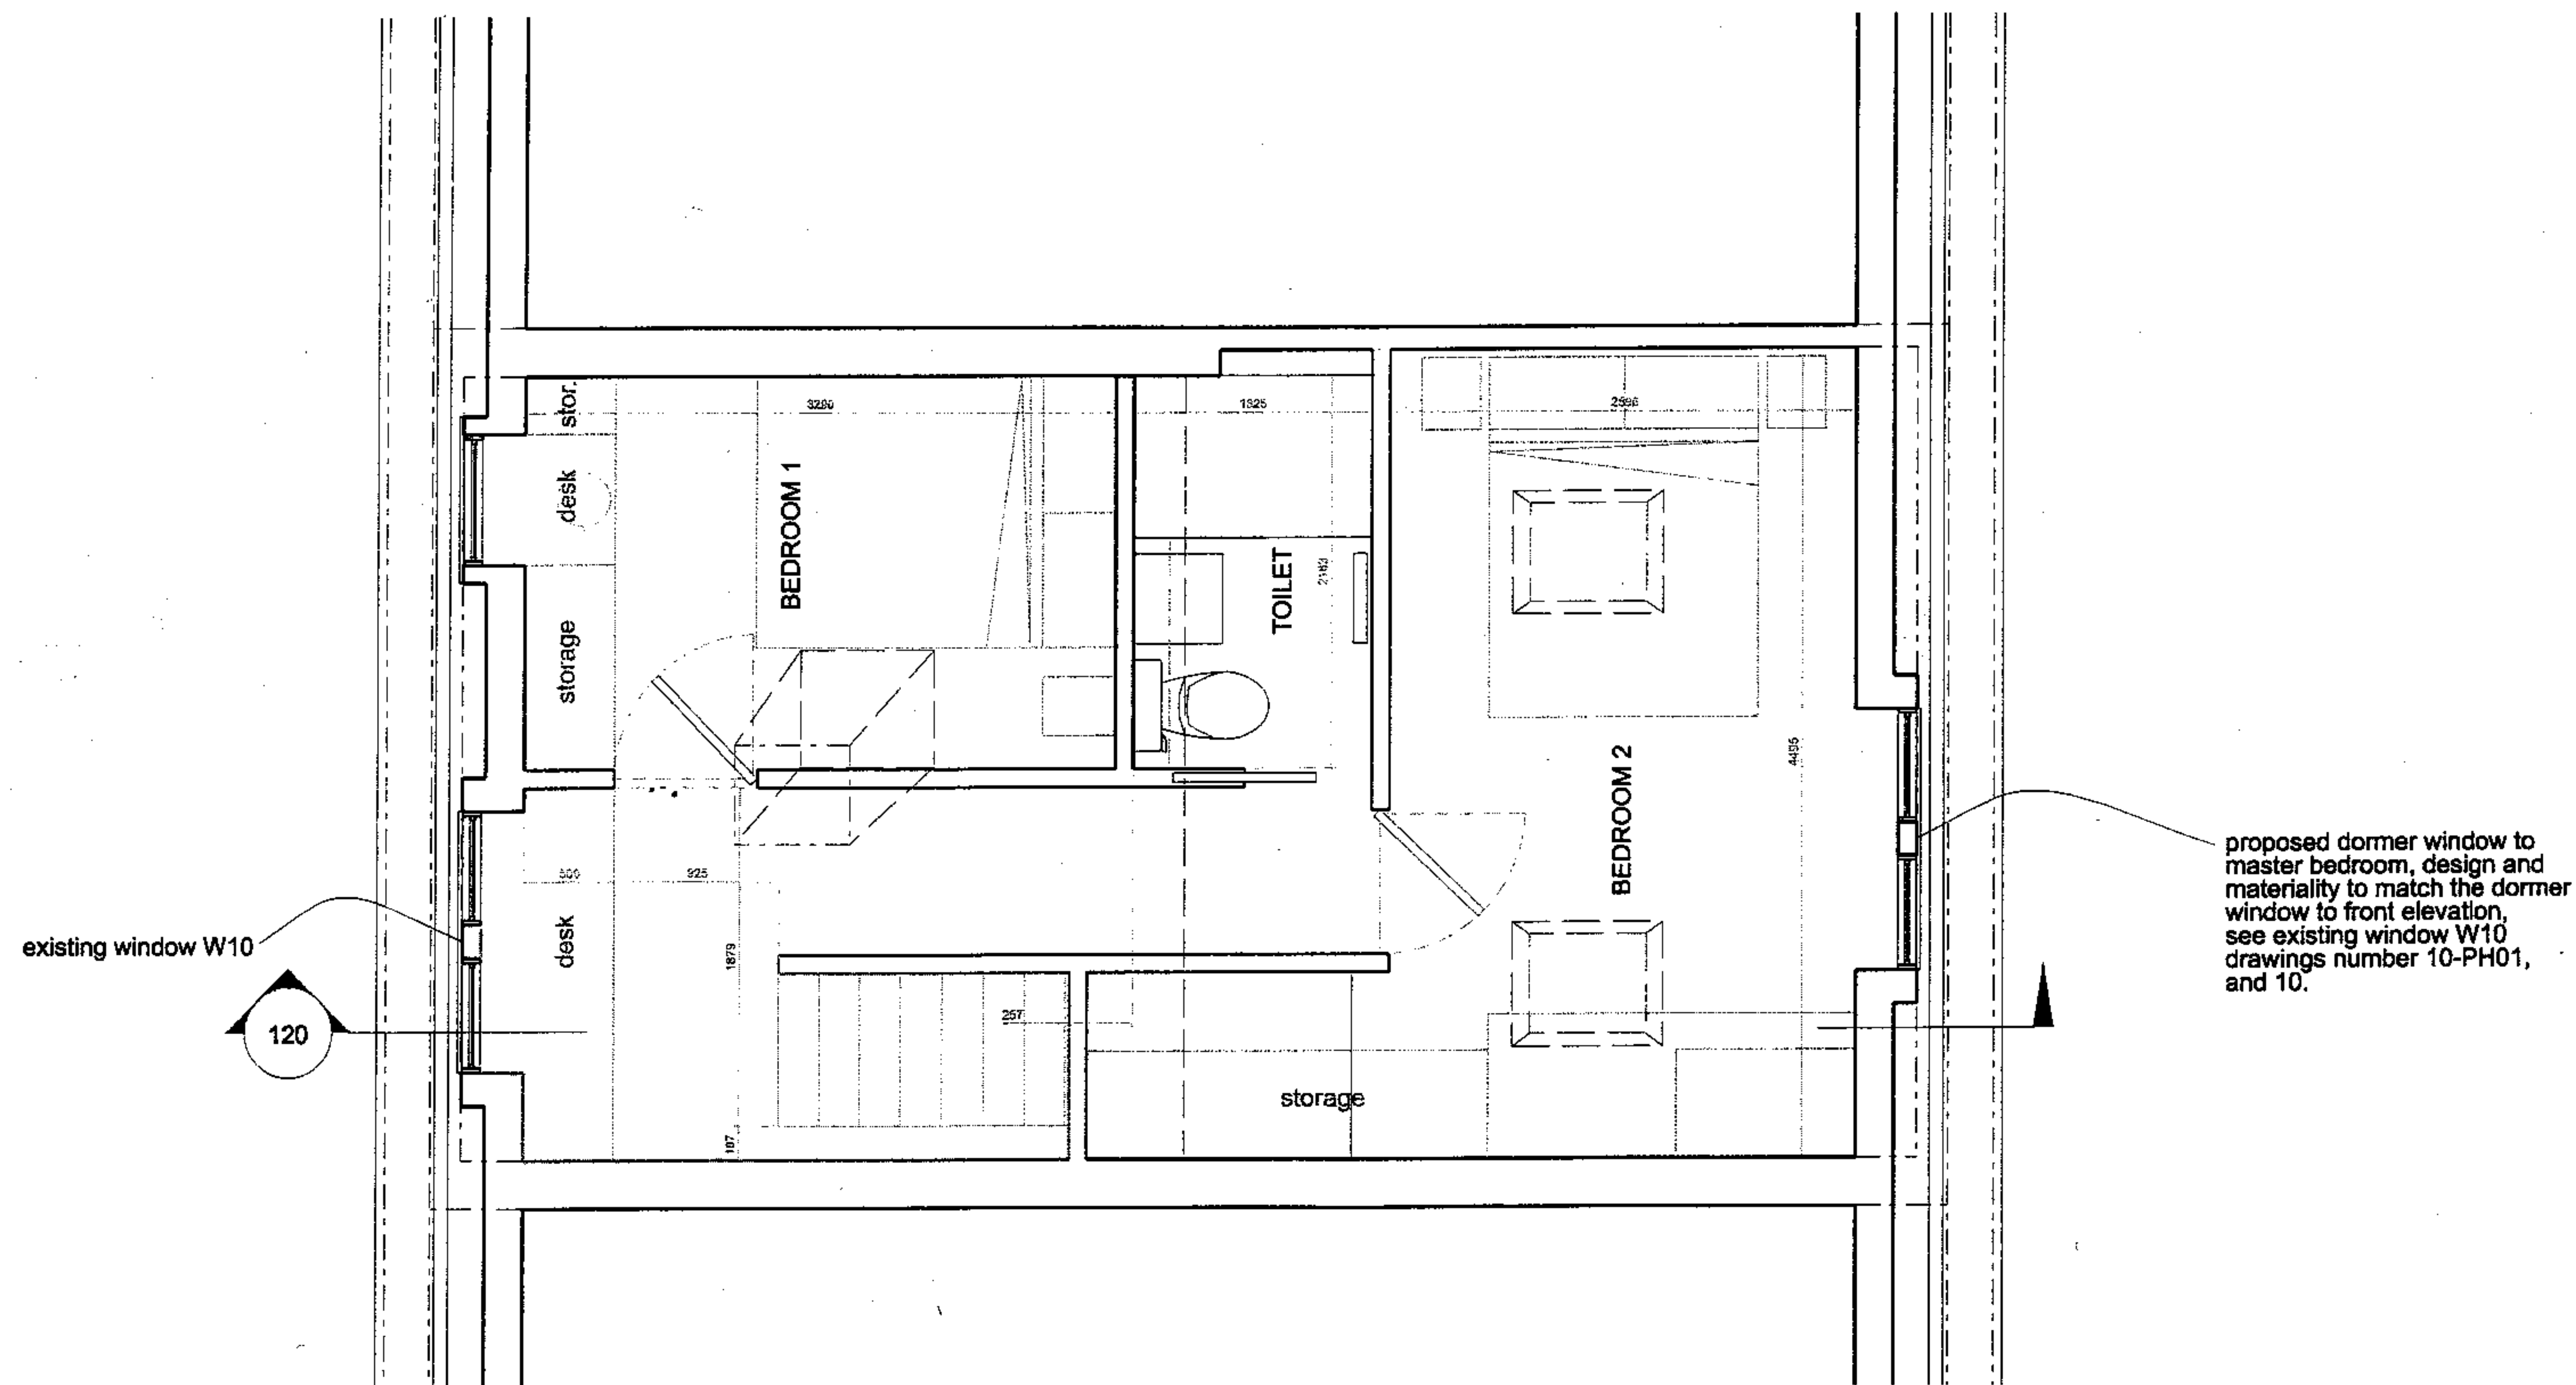

Copyright in the design and this drawing is the property of 51% Studios Limited. Reproduction in whole or in part is forbidden without written permission of 51% Studios Limited.

All Dimensions are to be checked on site before any work proceeds. Do not scale this drawing but use only figured dimensions. Any errors or omissions are to be reported to 51%.

The contractor shall submit full size drawings and specifications to 51% for approval, without which, manufacture shall not commence.

This drawing is to be used in conjunction with all the relevant consultants' and / or specialist's drawing/ documents, and any discrepancies or variations are to be notified to 51% before work commences.

revisions

RECEIVED
19 FEB 2007

Issued for
Planning Permission
Feb. 2007

For Client's Approval
Jan. 2007

28 Brownlow Mews
London WC1N 2LA


Proposed
2nd Floor Plan

date Nov.2006

project number 1079

drawing number 150

scale 1:50

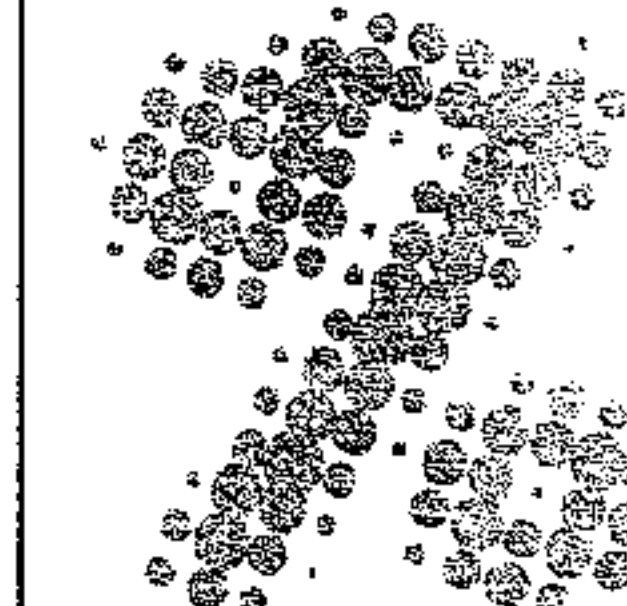

51% Studios Ltd.
6th Floor
Caxton House
2 Farringdon Road
London EC1M 3HN
www.51pct.com
info@51pct.com