


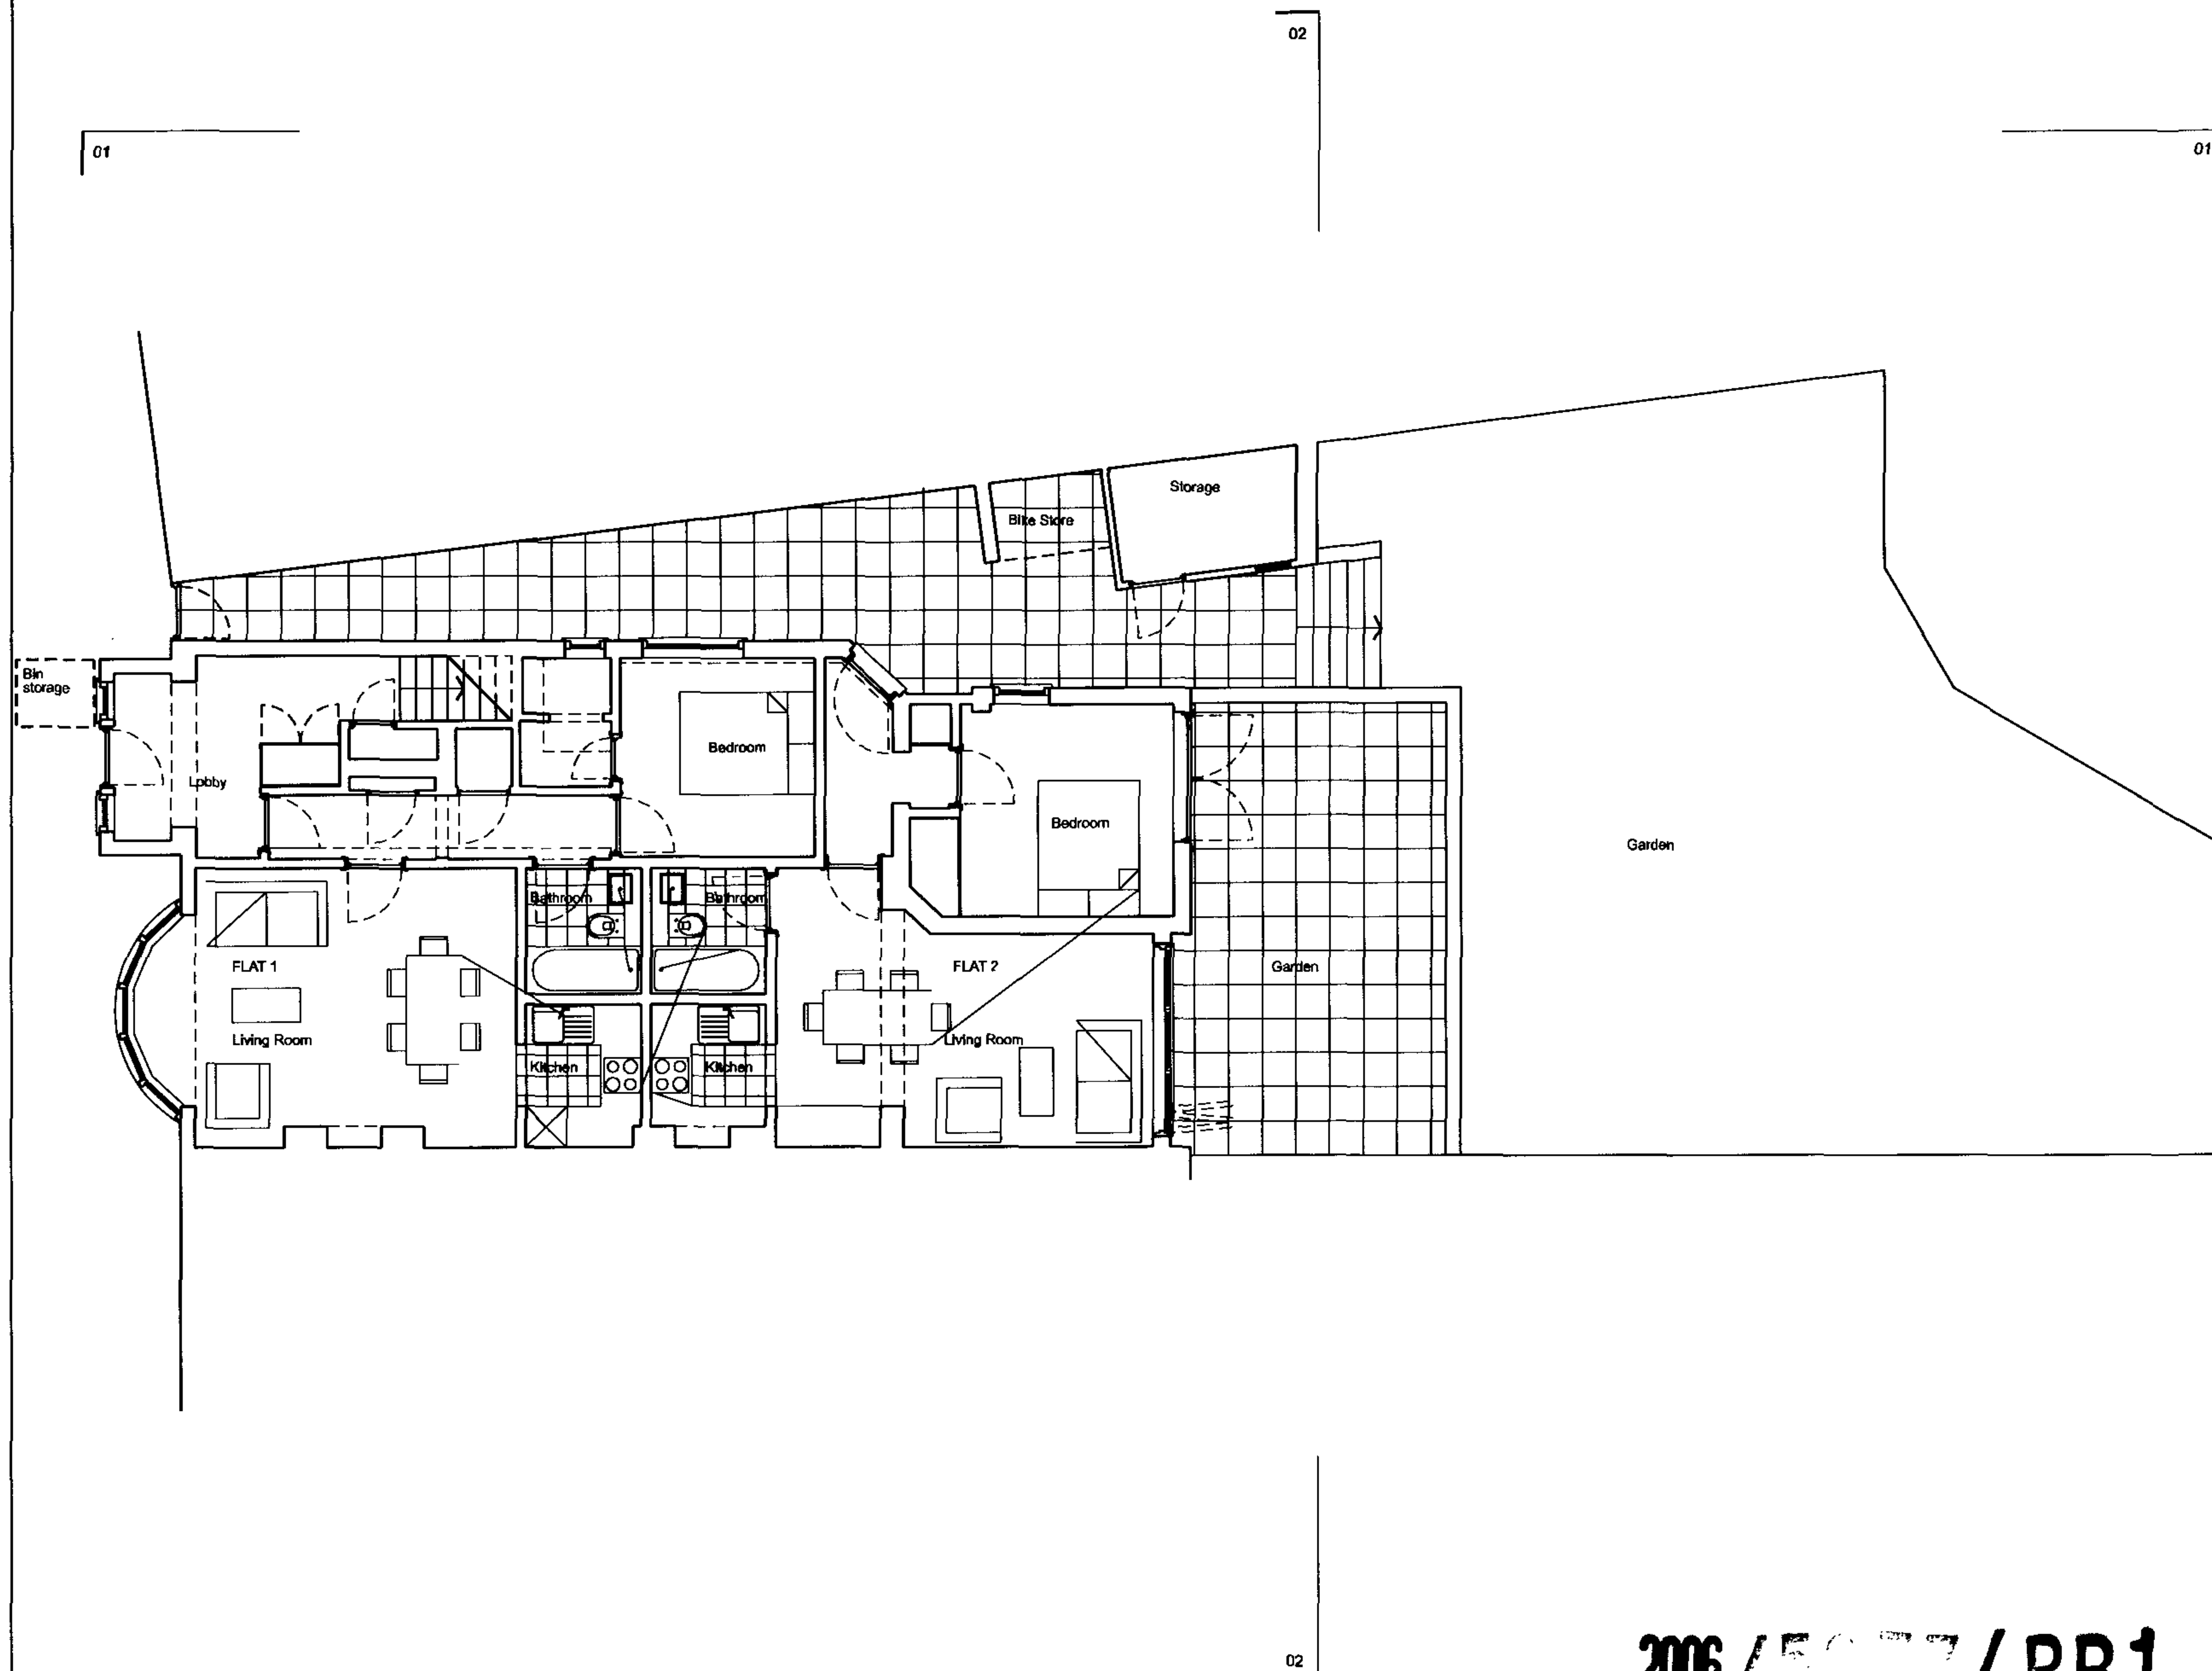

Notes:

All dimensions to be confirmed by Contractor on site.
Do not scale from drawings.

All timbers to be from sustainable sources.



01	23.02.07	Planning revisions	BTW AT
00	05.12.06	First Issue	BTW NW
Rev	Date	Description	By Chd

Bell Travers Willson
Architecture and Design

1.1 Hoxton Works
128 Hoxton Street
London
N1 6SH

020 7012 1674

Planning Application

Project:
5 Kingscroft Road

Project Description:
Extension and Interior Refurbishment

Title:
Ground Floor Plan As Proposed


Scale: 1:100 @ A3

Job No: 068

Drawing No:
A200

Rev:
01

2006 / 5 / 27 / PR1

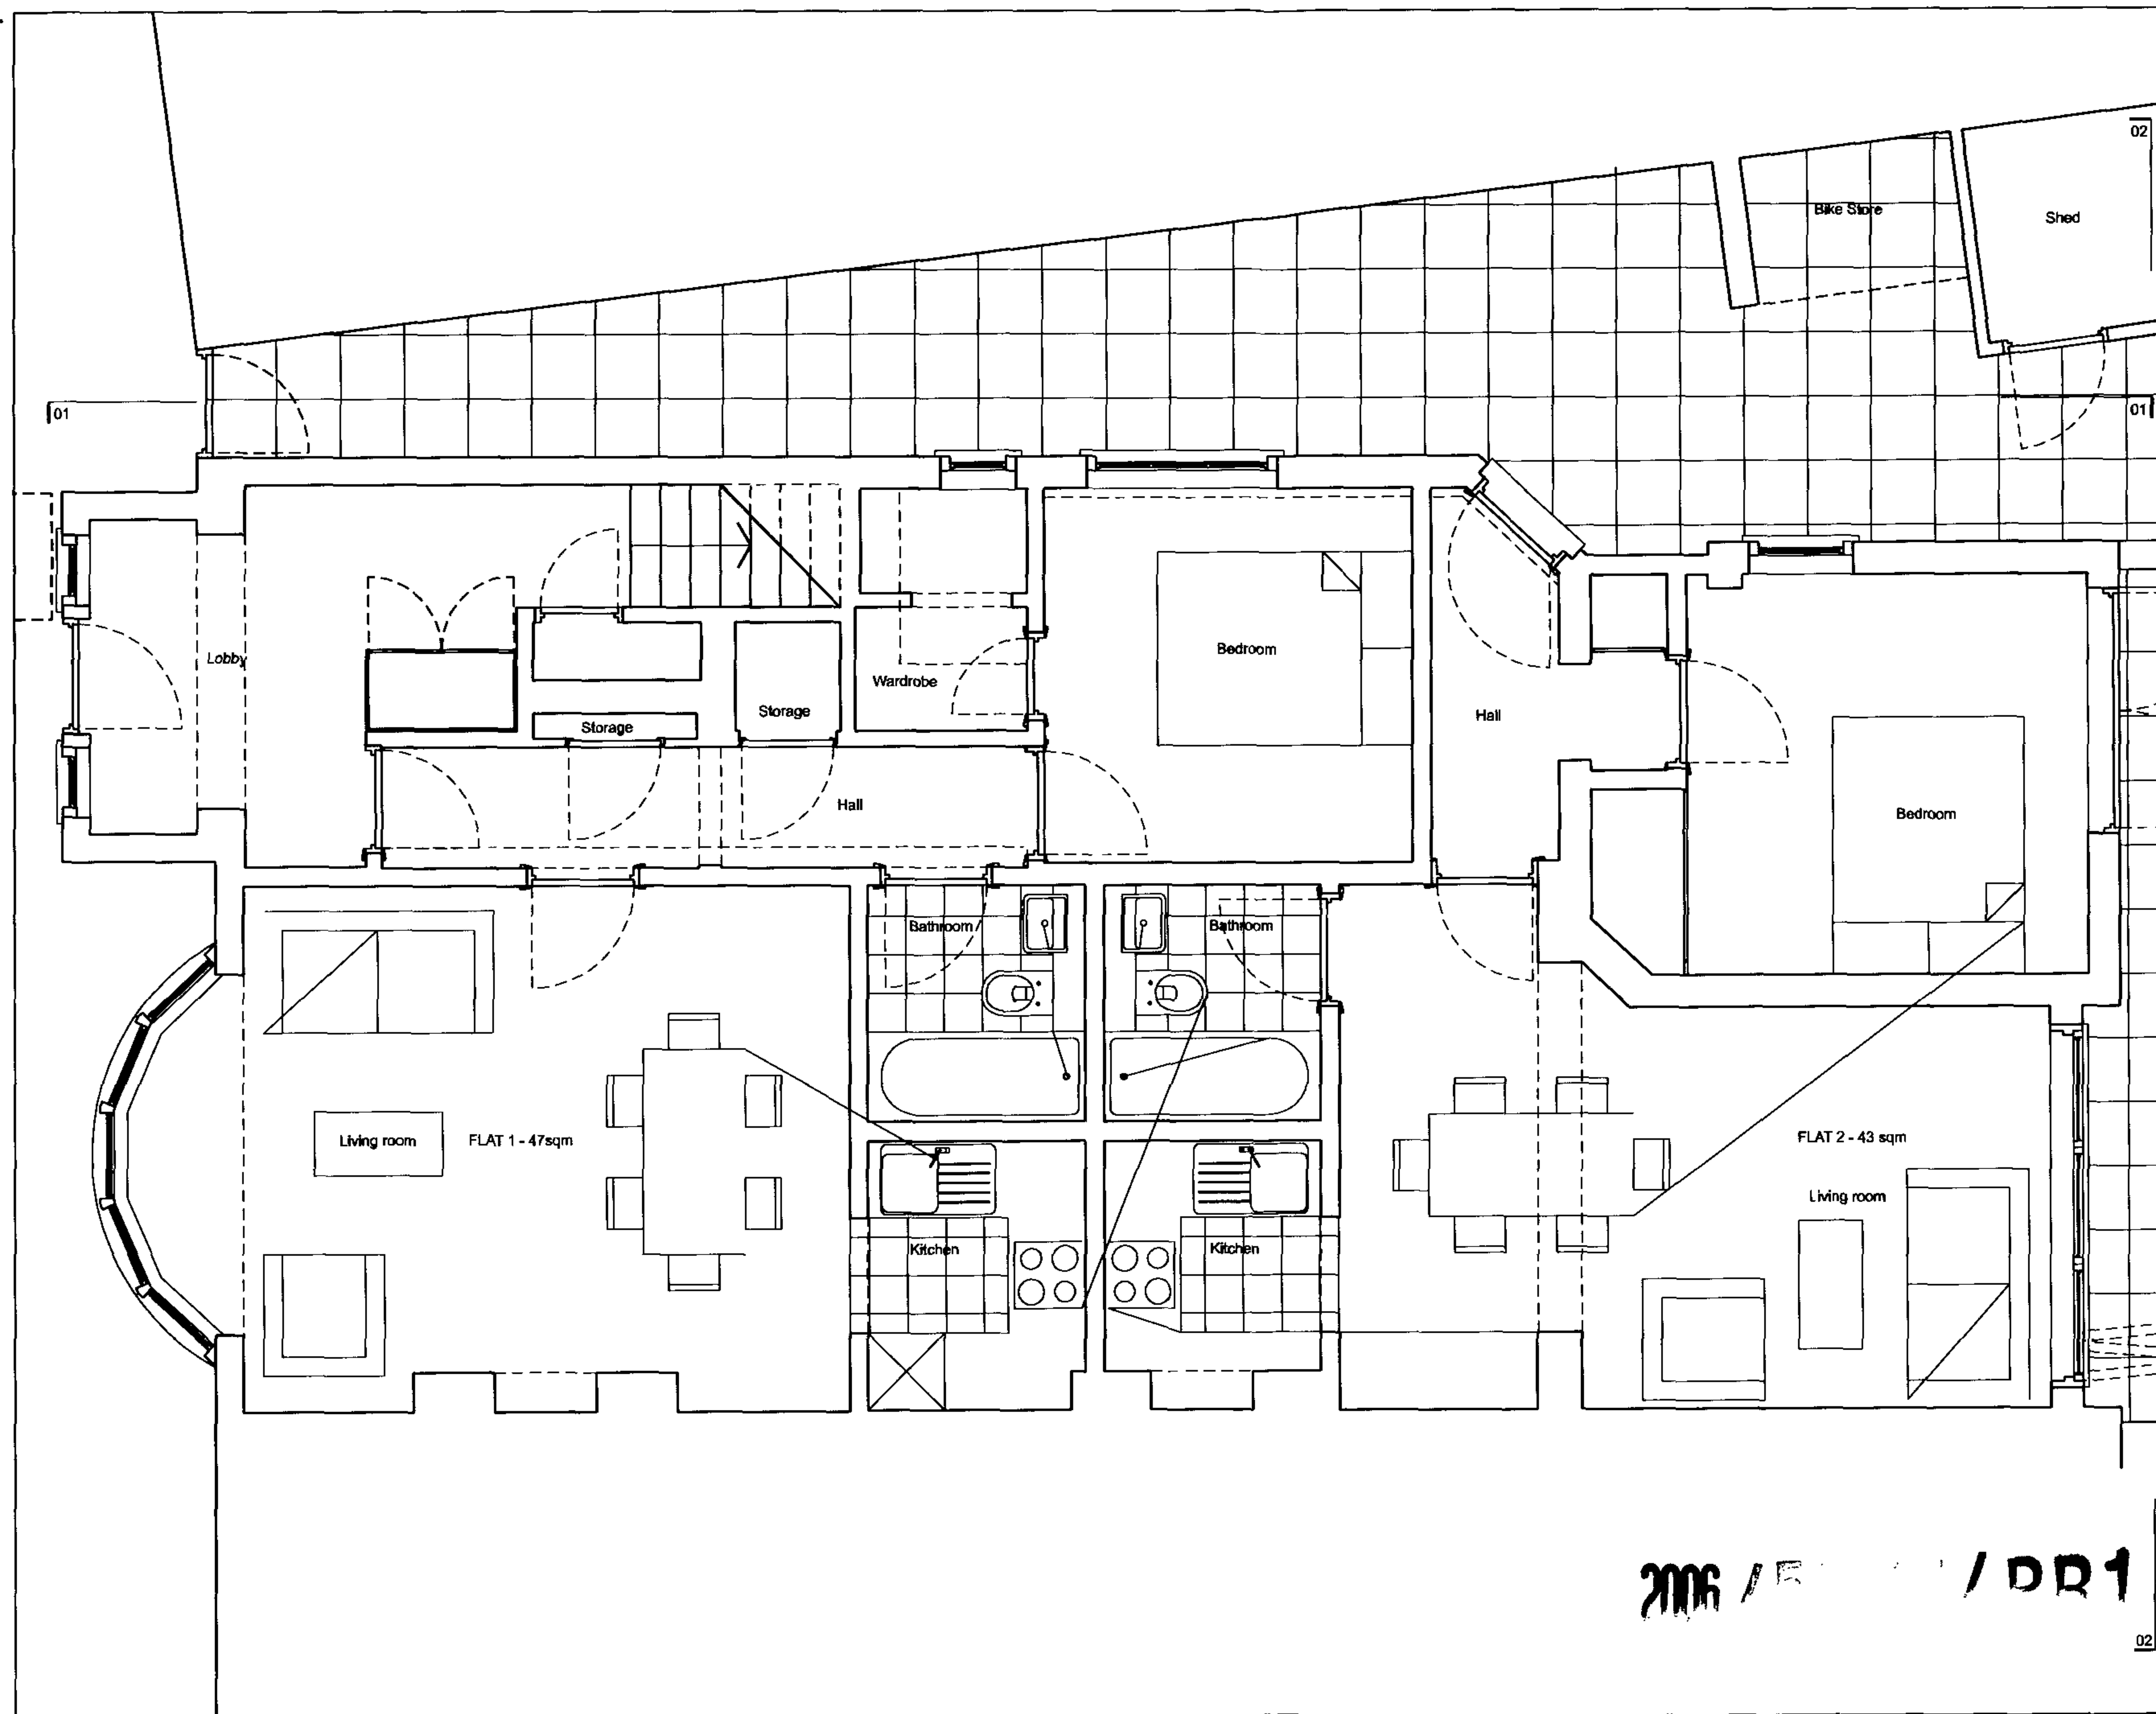

Notes:

All dimensions to be confirmed by Contractor on site.
Do not scale from drawings.

All timbers to be from sustainable sources.

Rev	Date	Description	By	CHK
01	23.02.07	Planning revisions	BTW	AT
00	05.12.06	First Issue	BTW	NW

Bell Travers Willson

Architecture and Design

1.1 Hoxton Works
128 Hoxton Street
London
N1 6SH

020 7012 1674

Planning Application

Project:
5 Kingscroft Road

Project Description:
Extension and Interior Refurbishment

Title:
Ground floor plan as proposed


Scale: 1:50 @ A3

Job No: 068

Drawing No:
A201

Rev:
01

2006 / 12 / 01 / DR1

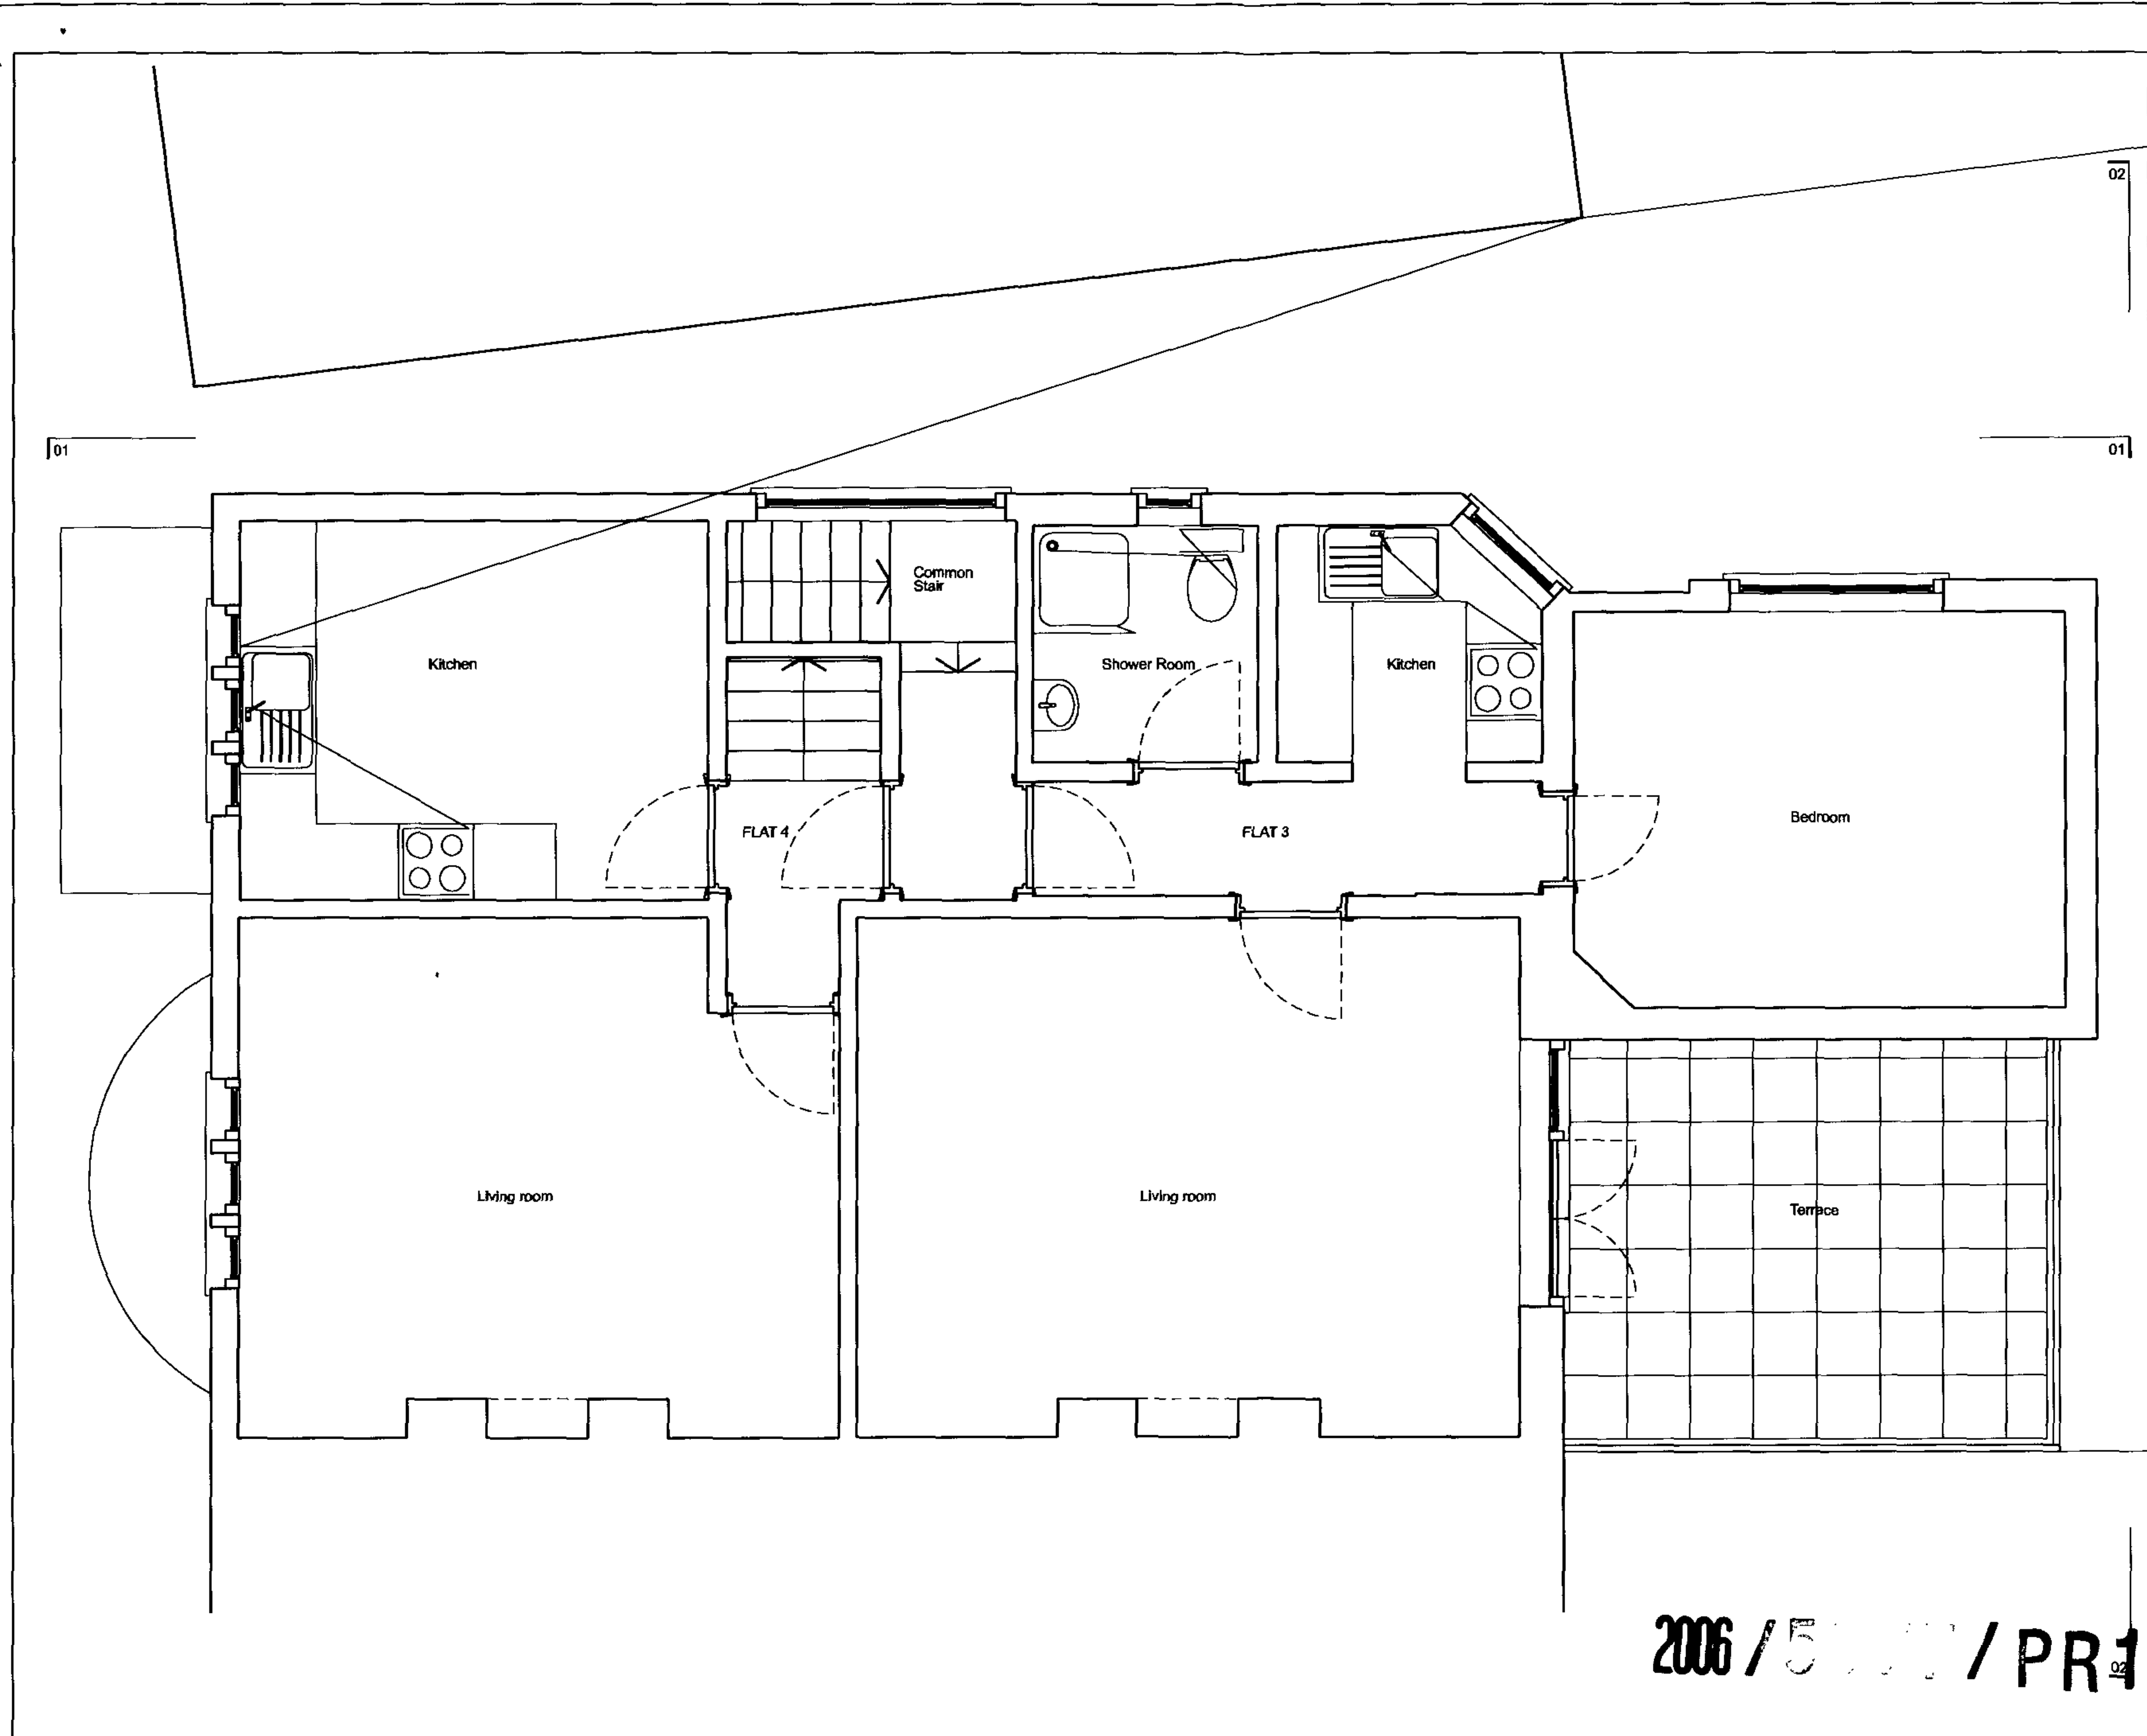

Notes:

All dimensions to be confirmed by Contractor on site.
Do not scale from drawings.

All timbers to be from sustainable sources.

01	23.02.07	Planning revisions	BTW	AT
00	01.12.12	First Issue	BTW	NW
Rev	Date	Description	By	CHK

Bell Travers Willson

Architecture and Design

1.1 Hoxton Works
128 Hoxton Street
London
N1 6SH

020 7012 1674

Planning Application

Project:
5 Kingscroft Road

Project Description:
Extension and Interior Refurbishment

Title:
First floor plan as proposed

Scale: 1:50 @ A3

Job No: 068

Drawing No:
A202

Rev:
01

2006 / 5 / 12 / PR1



Notes:

All dimensions to be confirmed by Contractor on site.
Do not scale from drawings.

All timbers to be from sustainable sources.

Materials key:

1. Existing brickwork
2. Existing render
3. Existing tiled roof
4. Existing upvc windows / doors
5. Existing timber windows / doors
6. Existing patio doors
7. Proposed render wall
8. Proposed timber window / door
9. Proposed translucent glass screen
10. Proposed metal railing

Rev	Date	Description	By	Chk
01	23.02.07	Planning revisions	BTW	AT
00	12.12.06	First Issue	BTW	NW

Bell Travers Willson

Architecture and Design

1.1 Hoxton Works
128 Hoxton Street
London
N1 6SH

020 7012 1674

Planning Application

Project:
5 Kingscroft Road

Project Description:
Extension and Interior Refurbishment

Title:
Rear Elevation as proposed

Scale: 1:50 @ A3

Job No:088

Drawing No:
A210

Rev:
01