


61 PLATT'S LANE, NW3

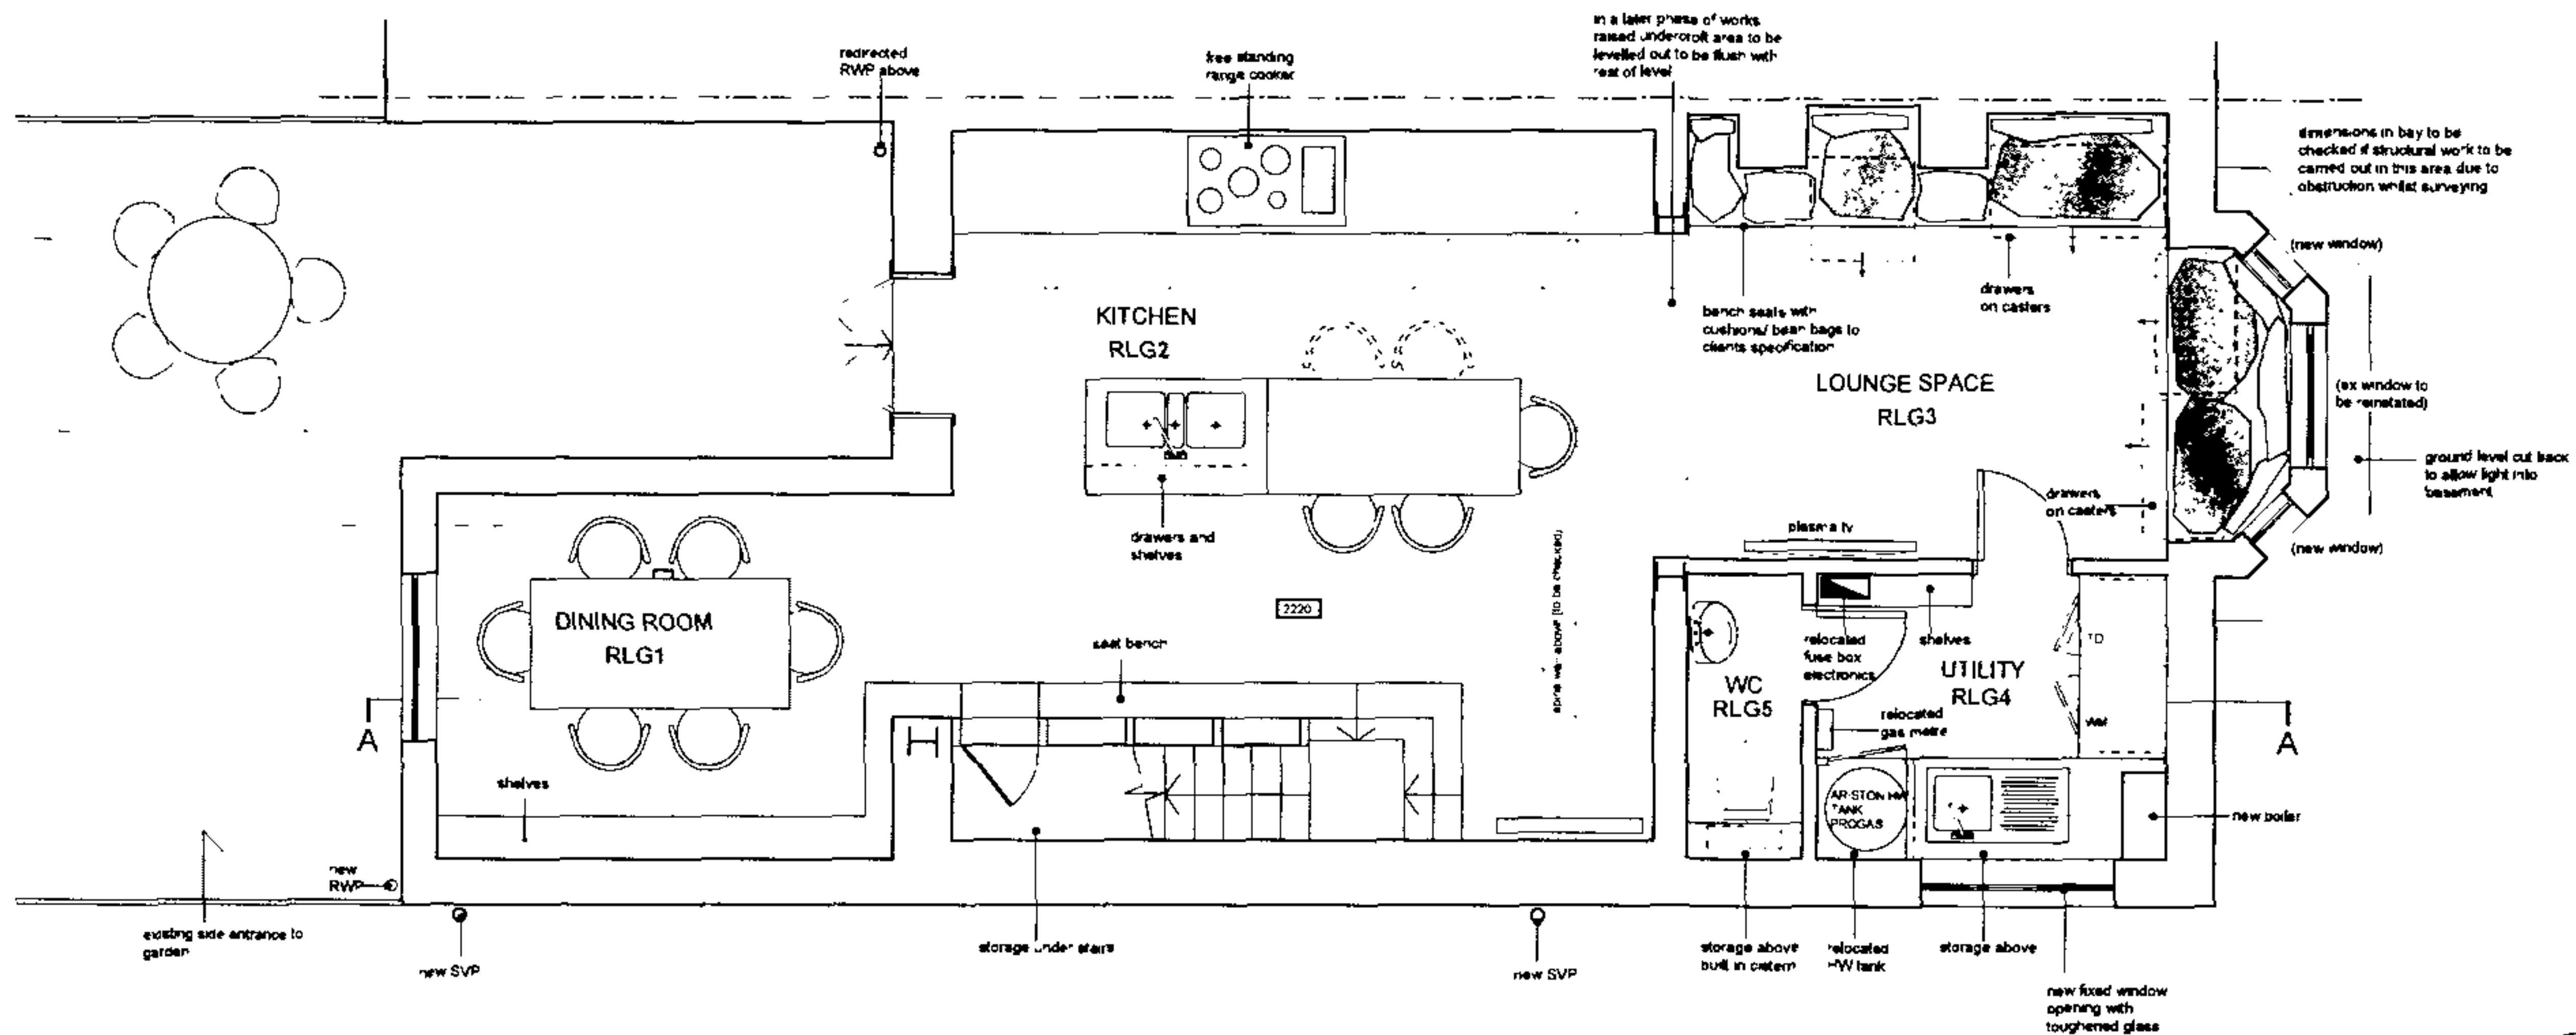


LOWER GROUND FLOOR AS PROPOSED 1:25 @ A1

2006

PR1

DRAWING STATUS ISSUED FOR PLANNING APPLICATION	
SIMON + SARAH MELNER	
61 PLATT'S LANE, NW3	
LOWER GROUND FLOOR AS PROPOSED	
104PL001	A

61 PLATT'S LANE, NW3

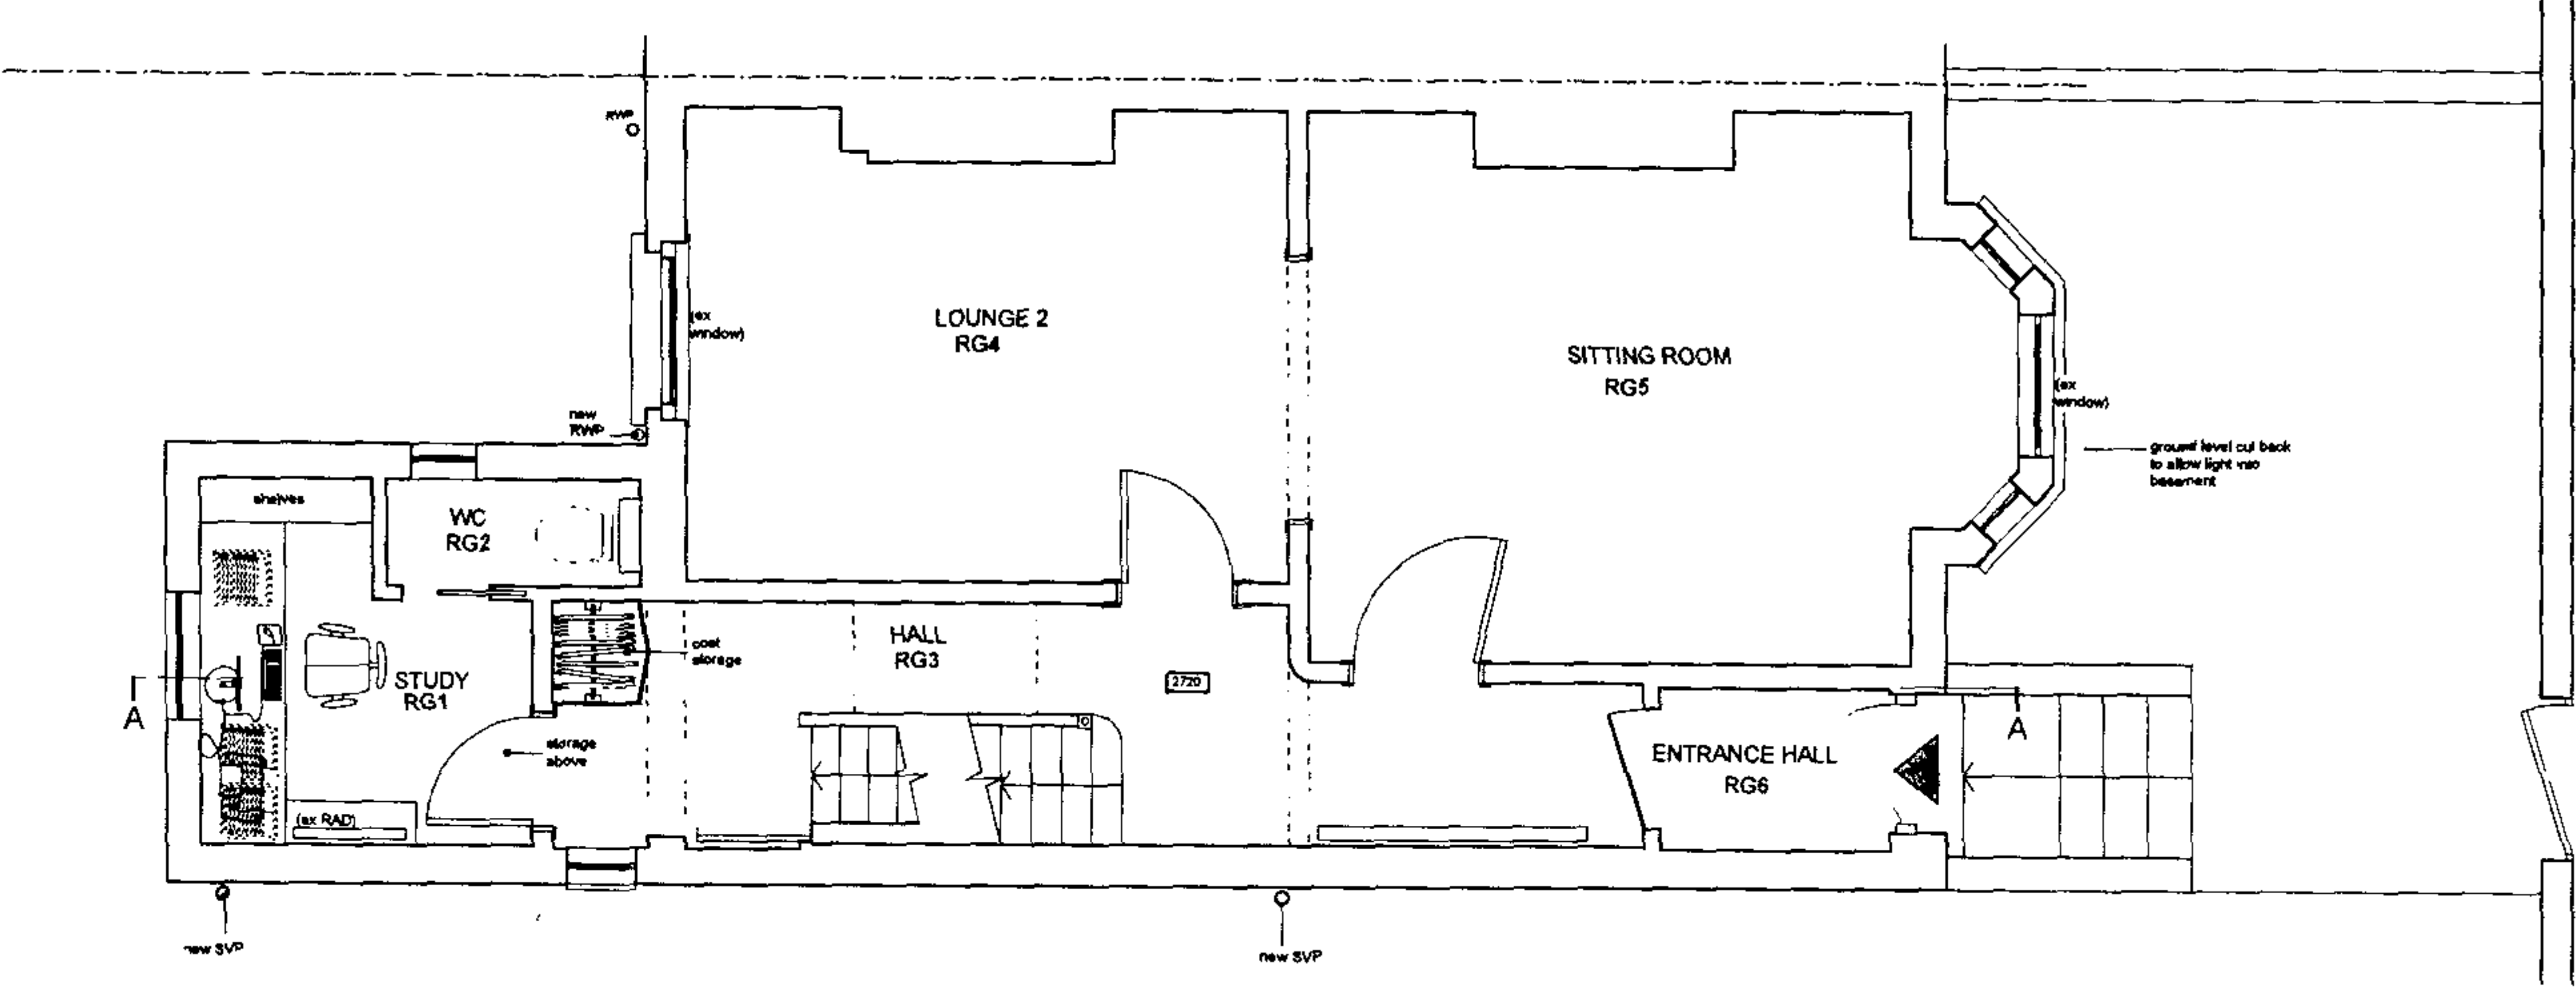


GROUND FLOOR AS PROPOSED 1:25 @ A1

2006 / 10 / 01 / DR1

H/A ARCHITECTS	
DRAWING SCALE: 1:25 (FOR PLANNING APPLICATION)	
SIMON + SARAH MILNER	
61 PLATT'S LANE, NW3	
GROUND FLOOR AS PROPOSED	
104.PL.002	A


61 PLATT'S LANE, NW3

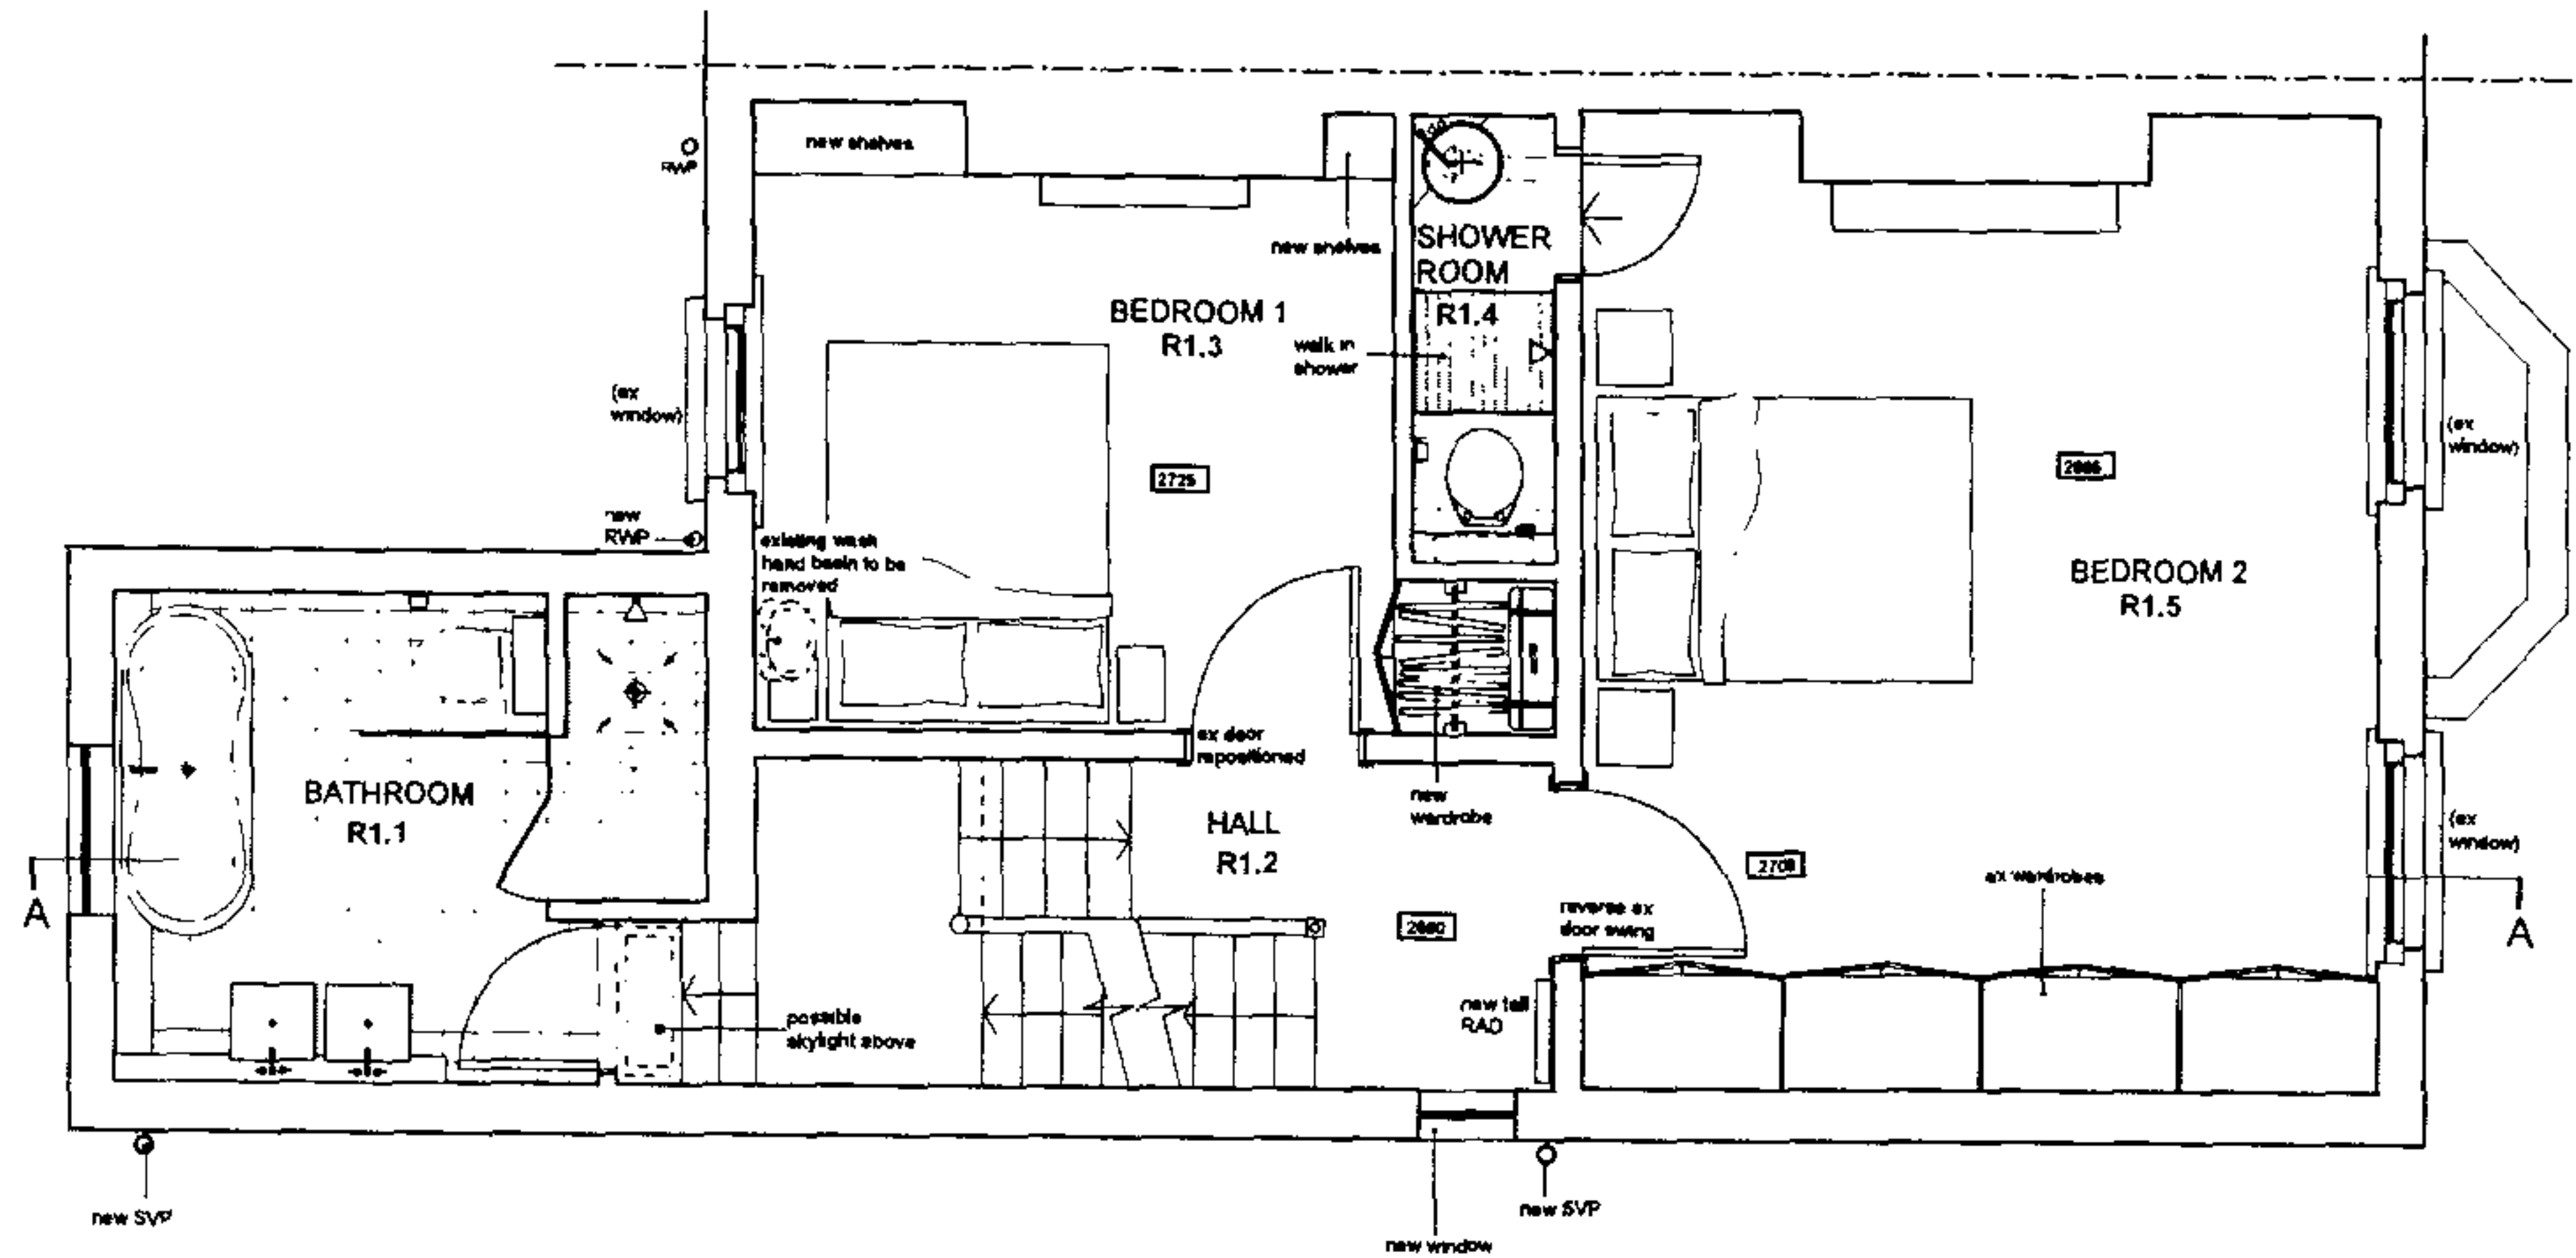

FIRST FLOOR AS PROPOSED 1:25 @ A1

H+A ARCHITECTS	
DRAWING STATUS: ISSUED FOR PLANNING APPLICATION	
SIMON + SARAH MILNER	
61 PLATT'S LANE, NW3	
FIRST FLOOR AS PROPOSED	
REV 200	1:25 @ A1
104 PL_003	A

61 PLATT'S LANE, NW3

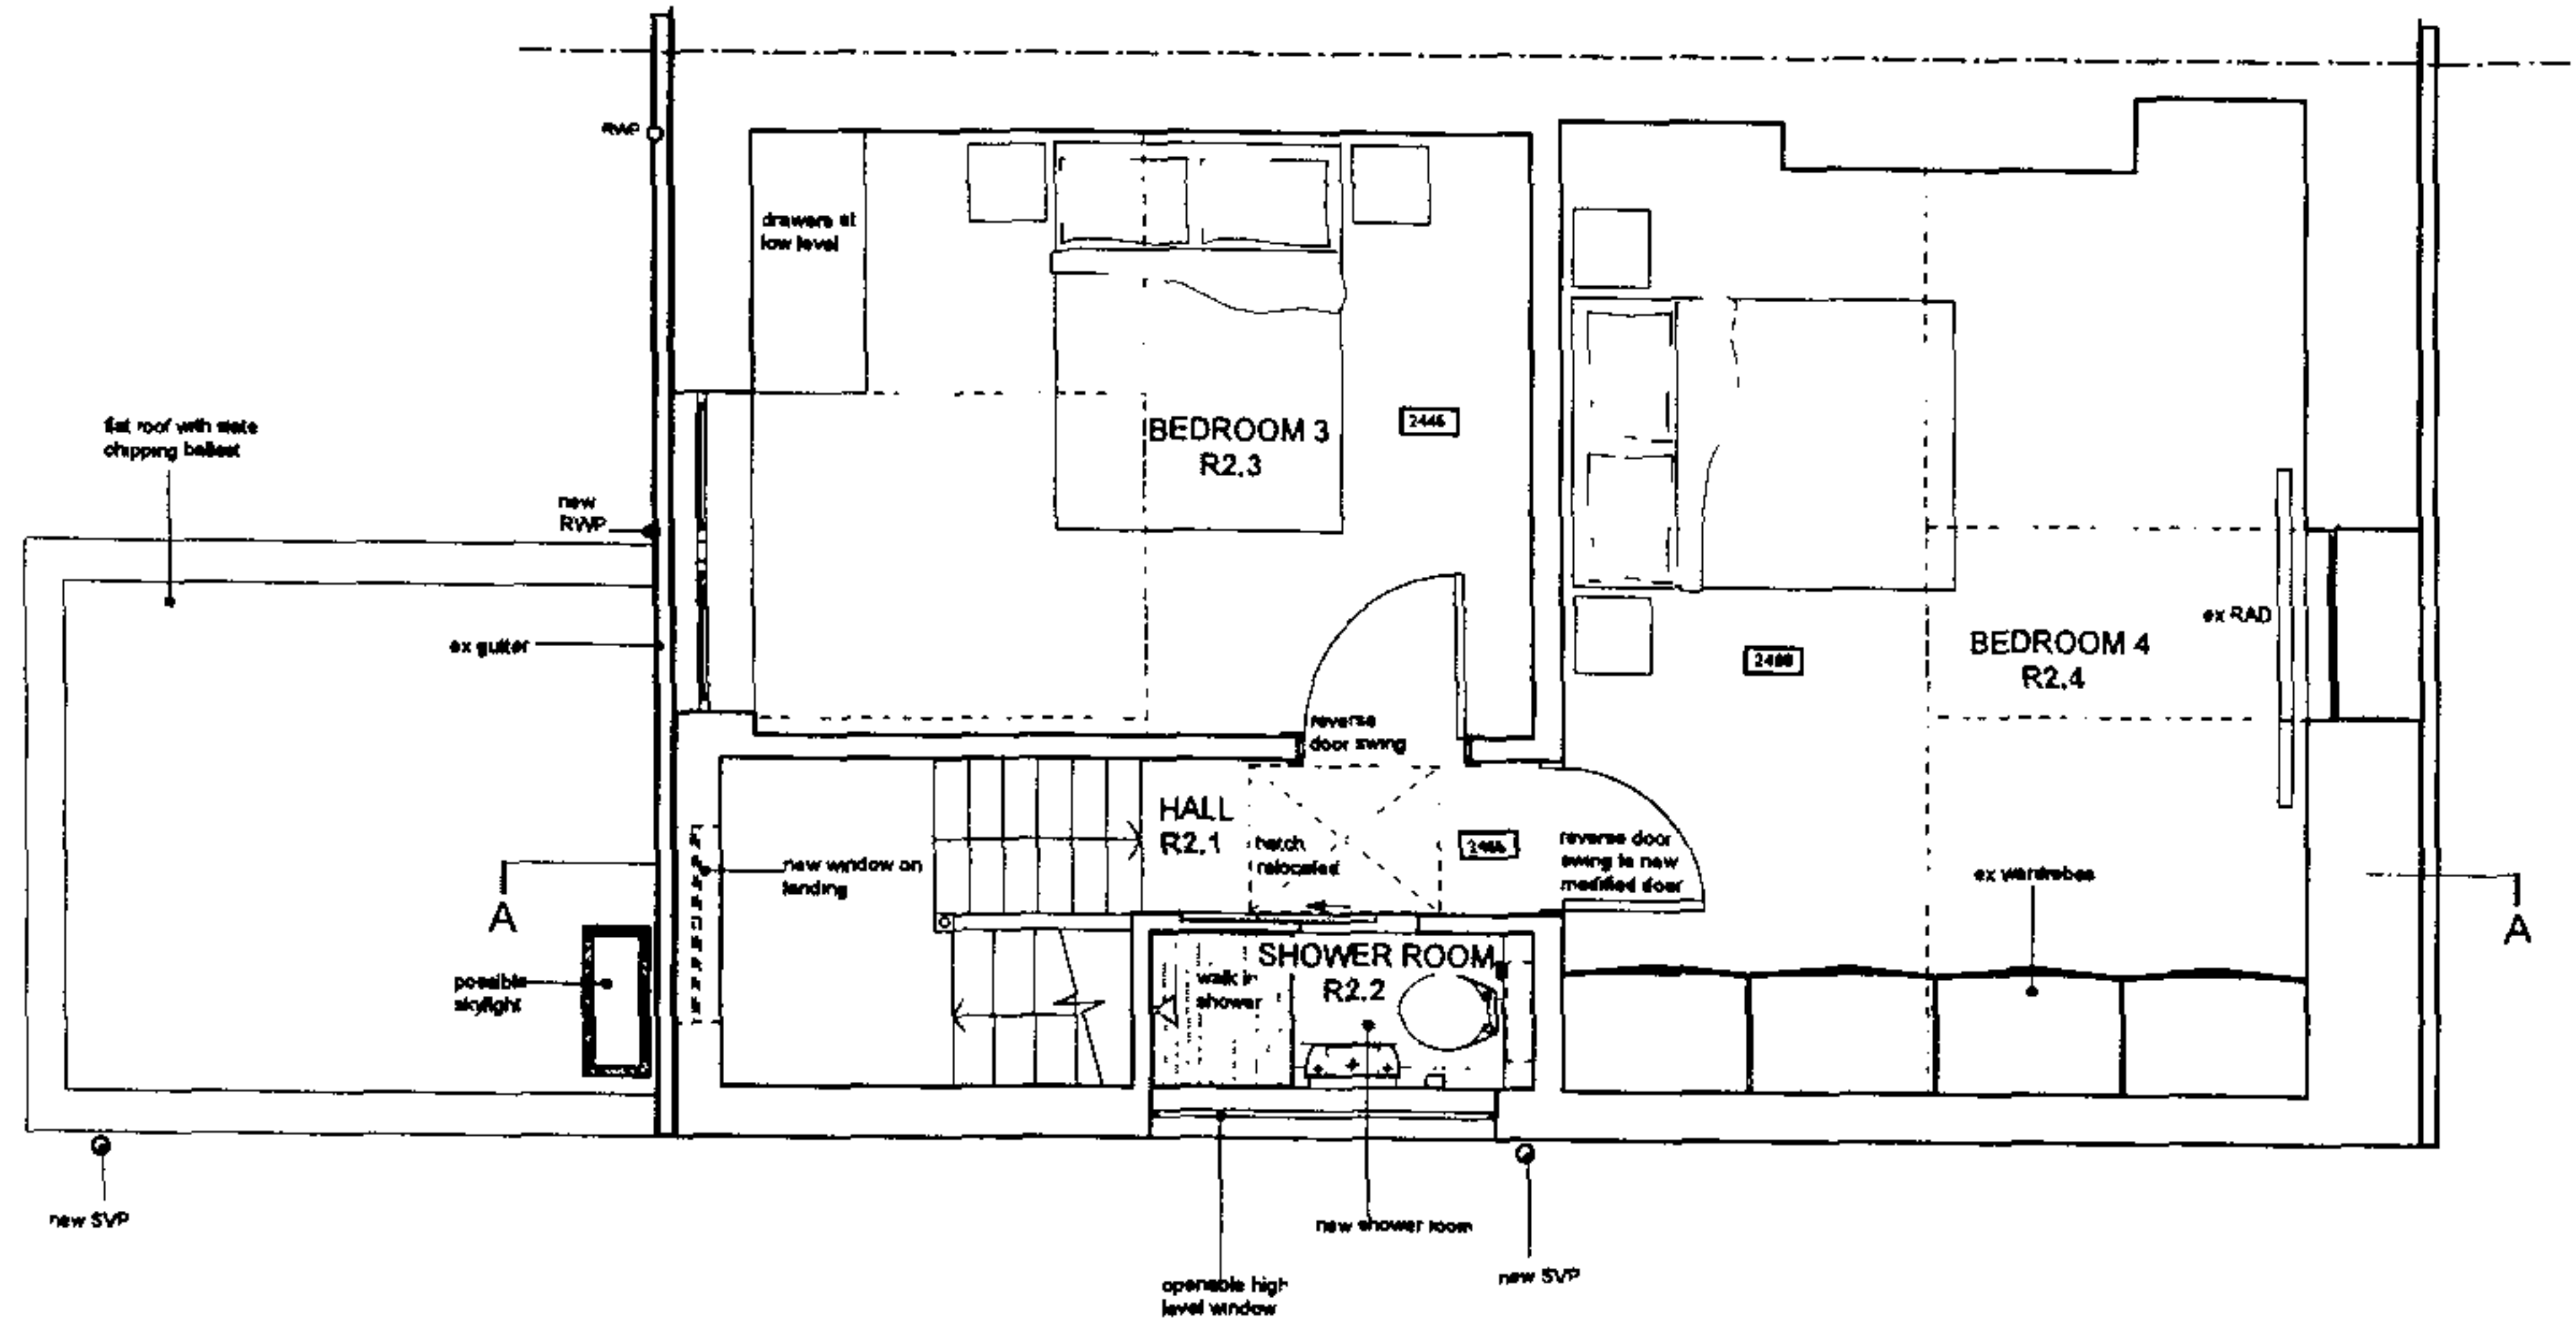

SECOND FLOOR AS PROPOSED 1:25 @ A1

2006

C / PR1

H+A ARCHITECTS	
DRAWING STATUS: ISSUED FOR PLANNING APPLICATION	
SIMON + SARAH MELNER	
61 PLATT'S LANE, NW3	
SECOND FLOOR AS PROPOSED	
DATE: 2006	104.PL.004 A

61 PLATT'S LANE, NW3



REAR ELEVATION



FRONT ELEVATION

FRONT AND REAR ELEVATION AS PROPOSED 1:25 @ A1

1:25 @ A1

DATE: 14/01/2024

DRAWING STATUS: ISSUED FOR PLANNING APPLICATION

SIMON + SARAH MILNER

61 PLATT'S LANE, NW3

FRONT AND REAR ELEVATION AS PROPOSED

DEC 2023 JMM 1:25 @ A1 104 PL.006 A