


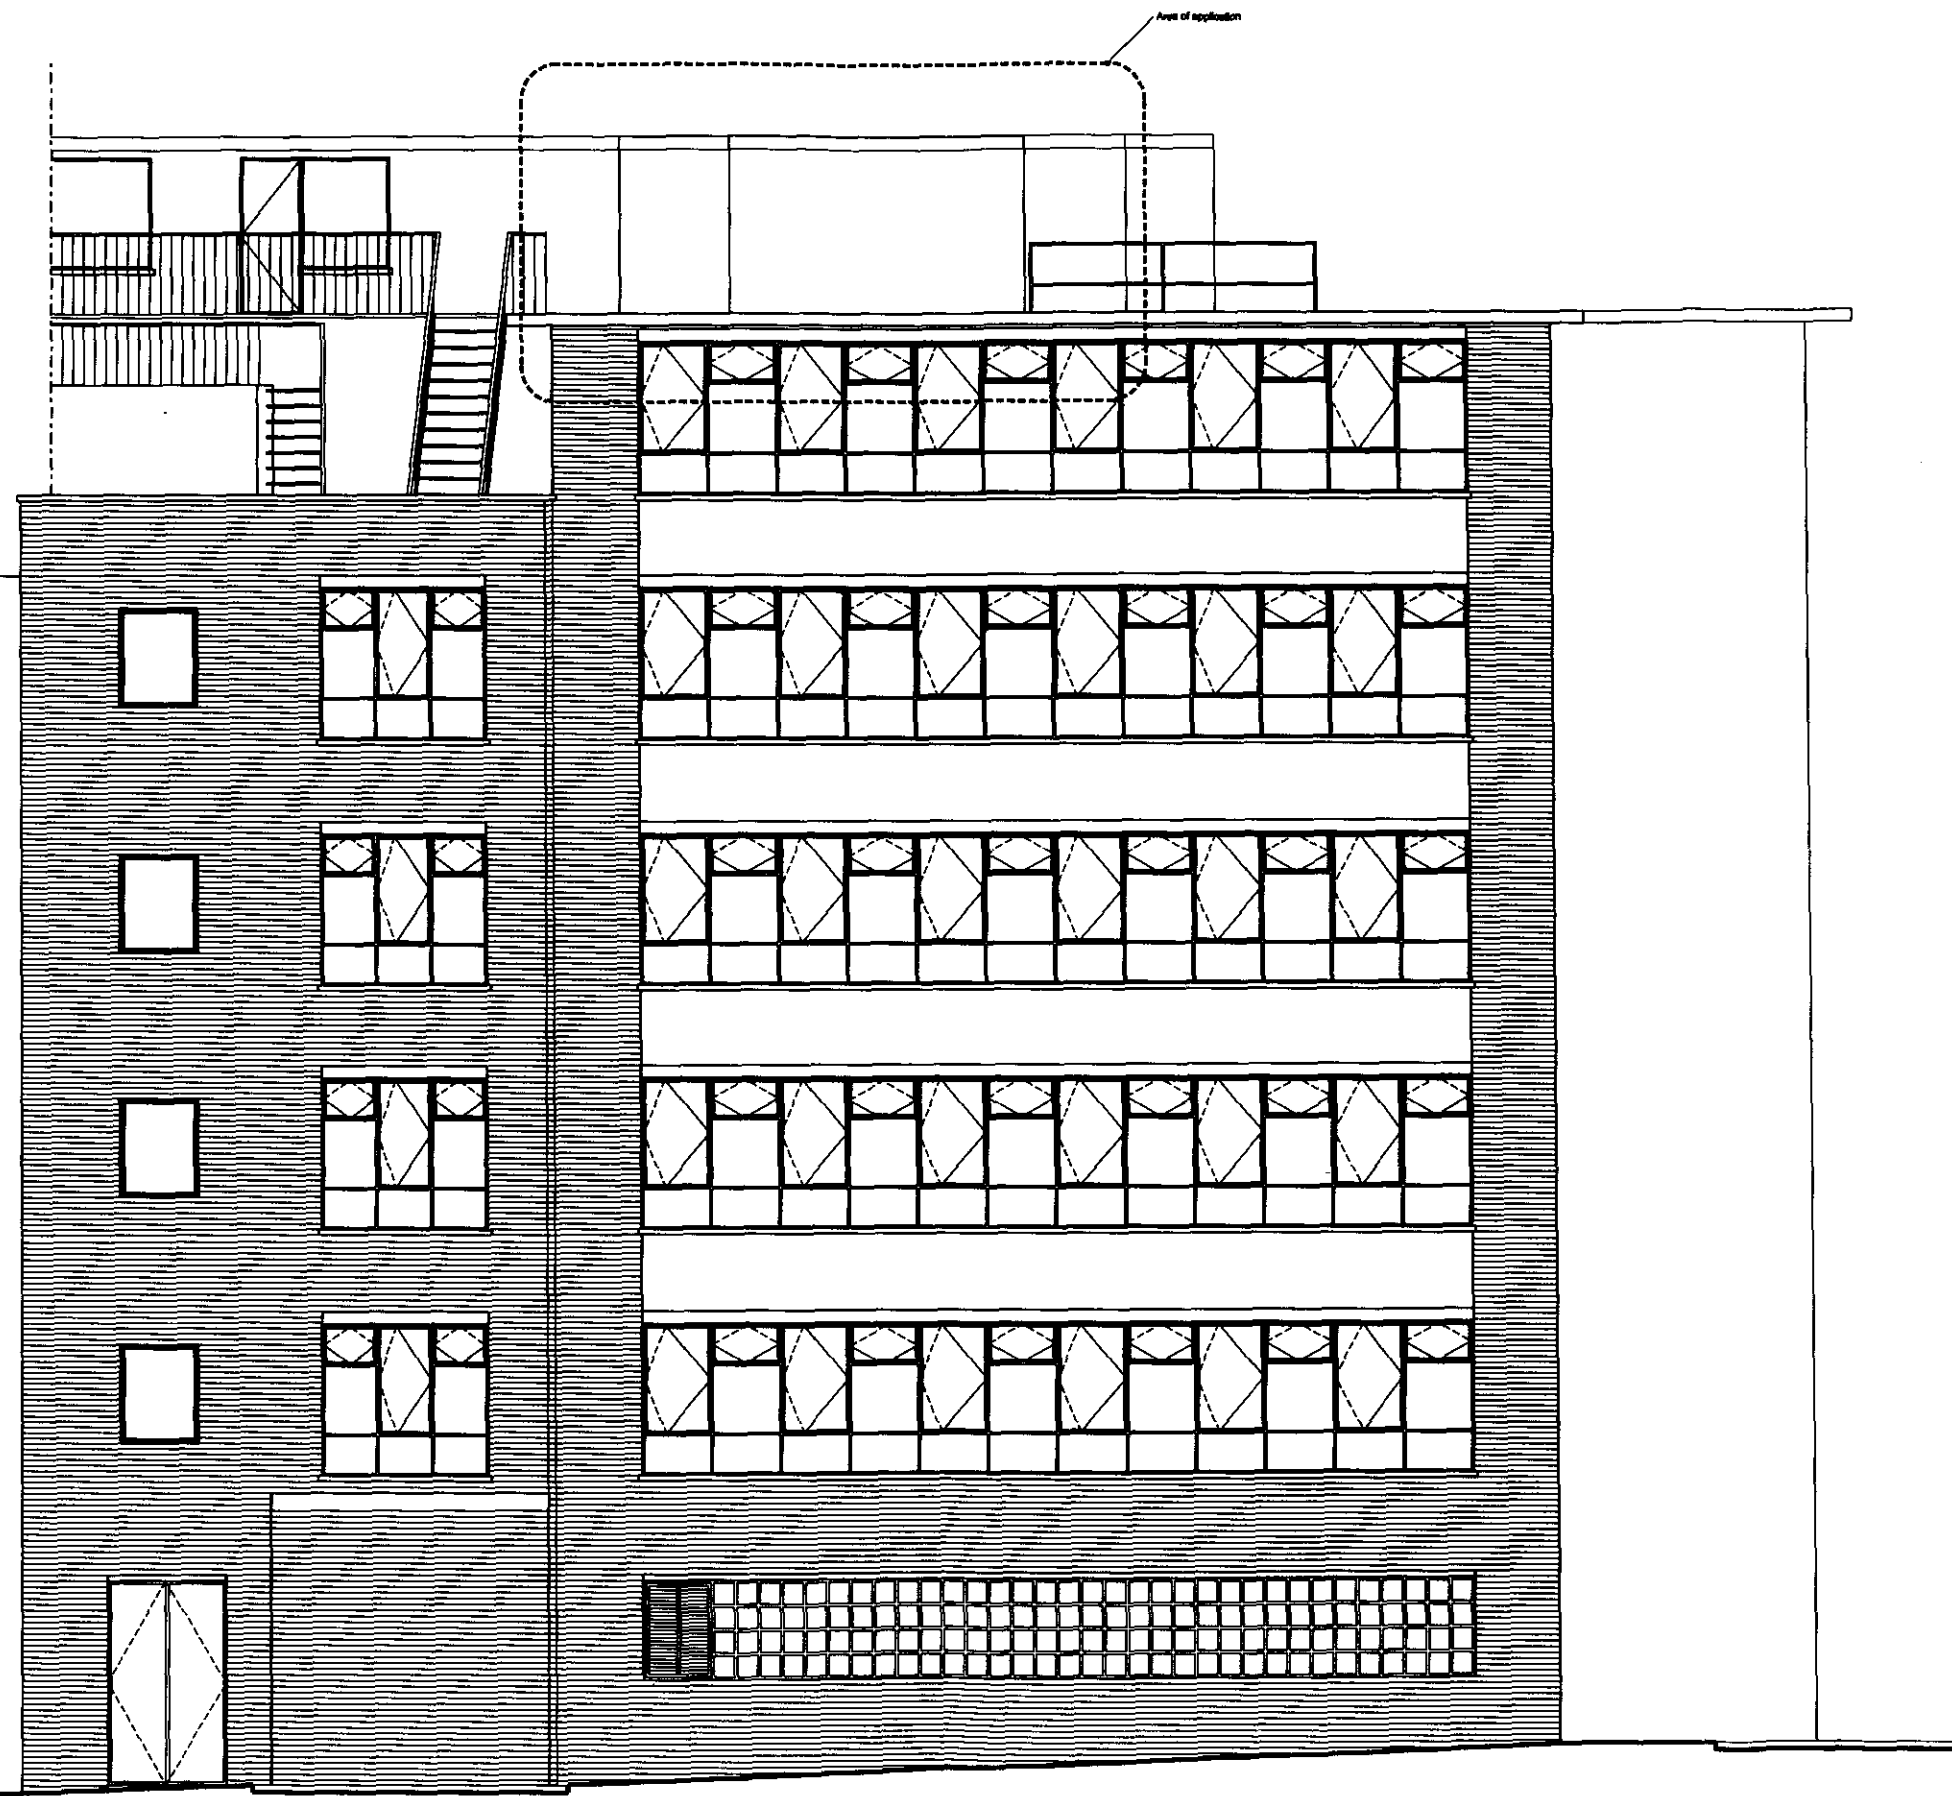

KEY

NOTES:

REV DATE

For 10/02/07 issued for planning

RECEIVED
20 FEB 2007

NOTE

1. Do not scale from this drawing.
2. All dimensions to be checked on site by the contractor and each dimension to be his responsibility.
3. Repeat all existing errors, omissions and discrepancies to the architect.


LOCATION

ALLFORD HALL MONAGHAN MORRIS
ARCHITECTS LLP
2ND FLOOR, BLOCK C, 5-8 OLD STREET LONDON EC1V 9HL
TEL 020 7251 8031 FAX 020 7251 5182 WEB WWW.AJMM.CO.UK

Job title
20 - 24 KIRBY STREET

Drawing title / location
ELEVATION - EAST
EXISTING

drawn by XX	checked XX	scale 1:50 @ A1; 1:100 @ A3	status PLANNING
project A609	zone -	type AP [0400]	drawing no 003 revision P01

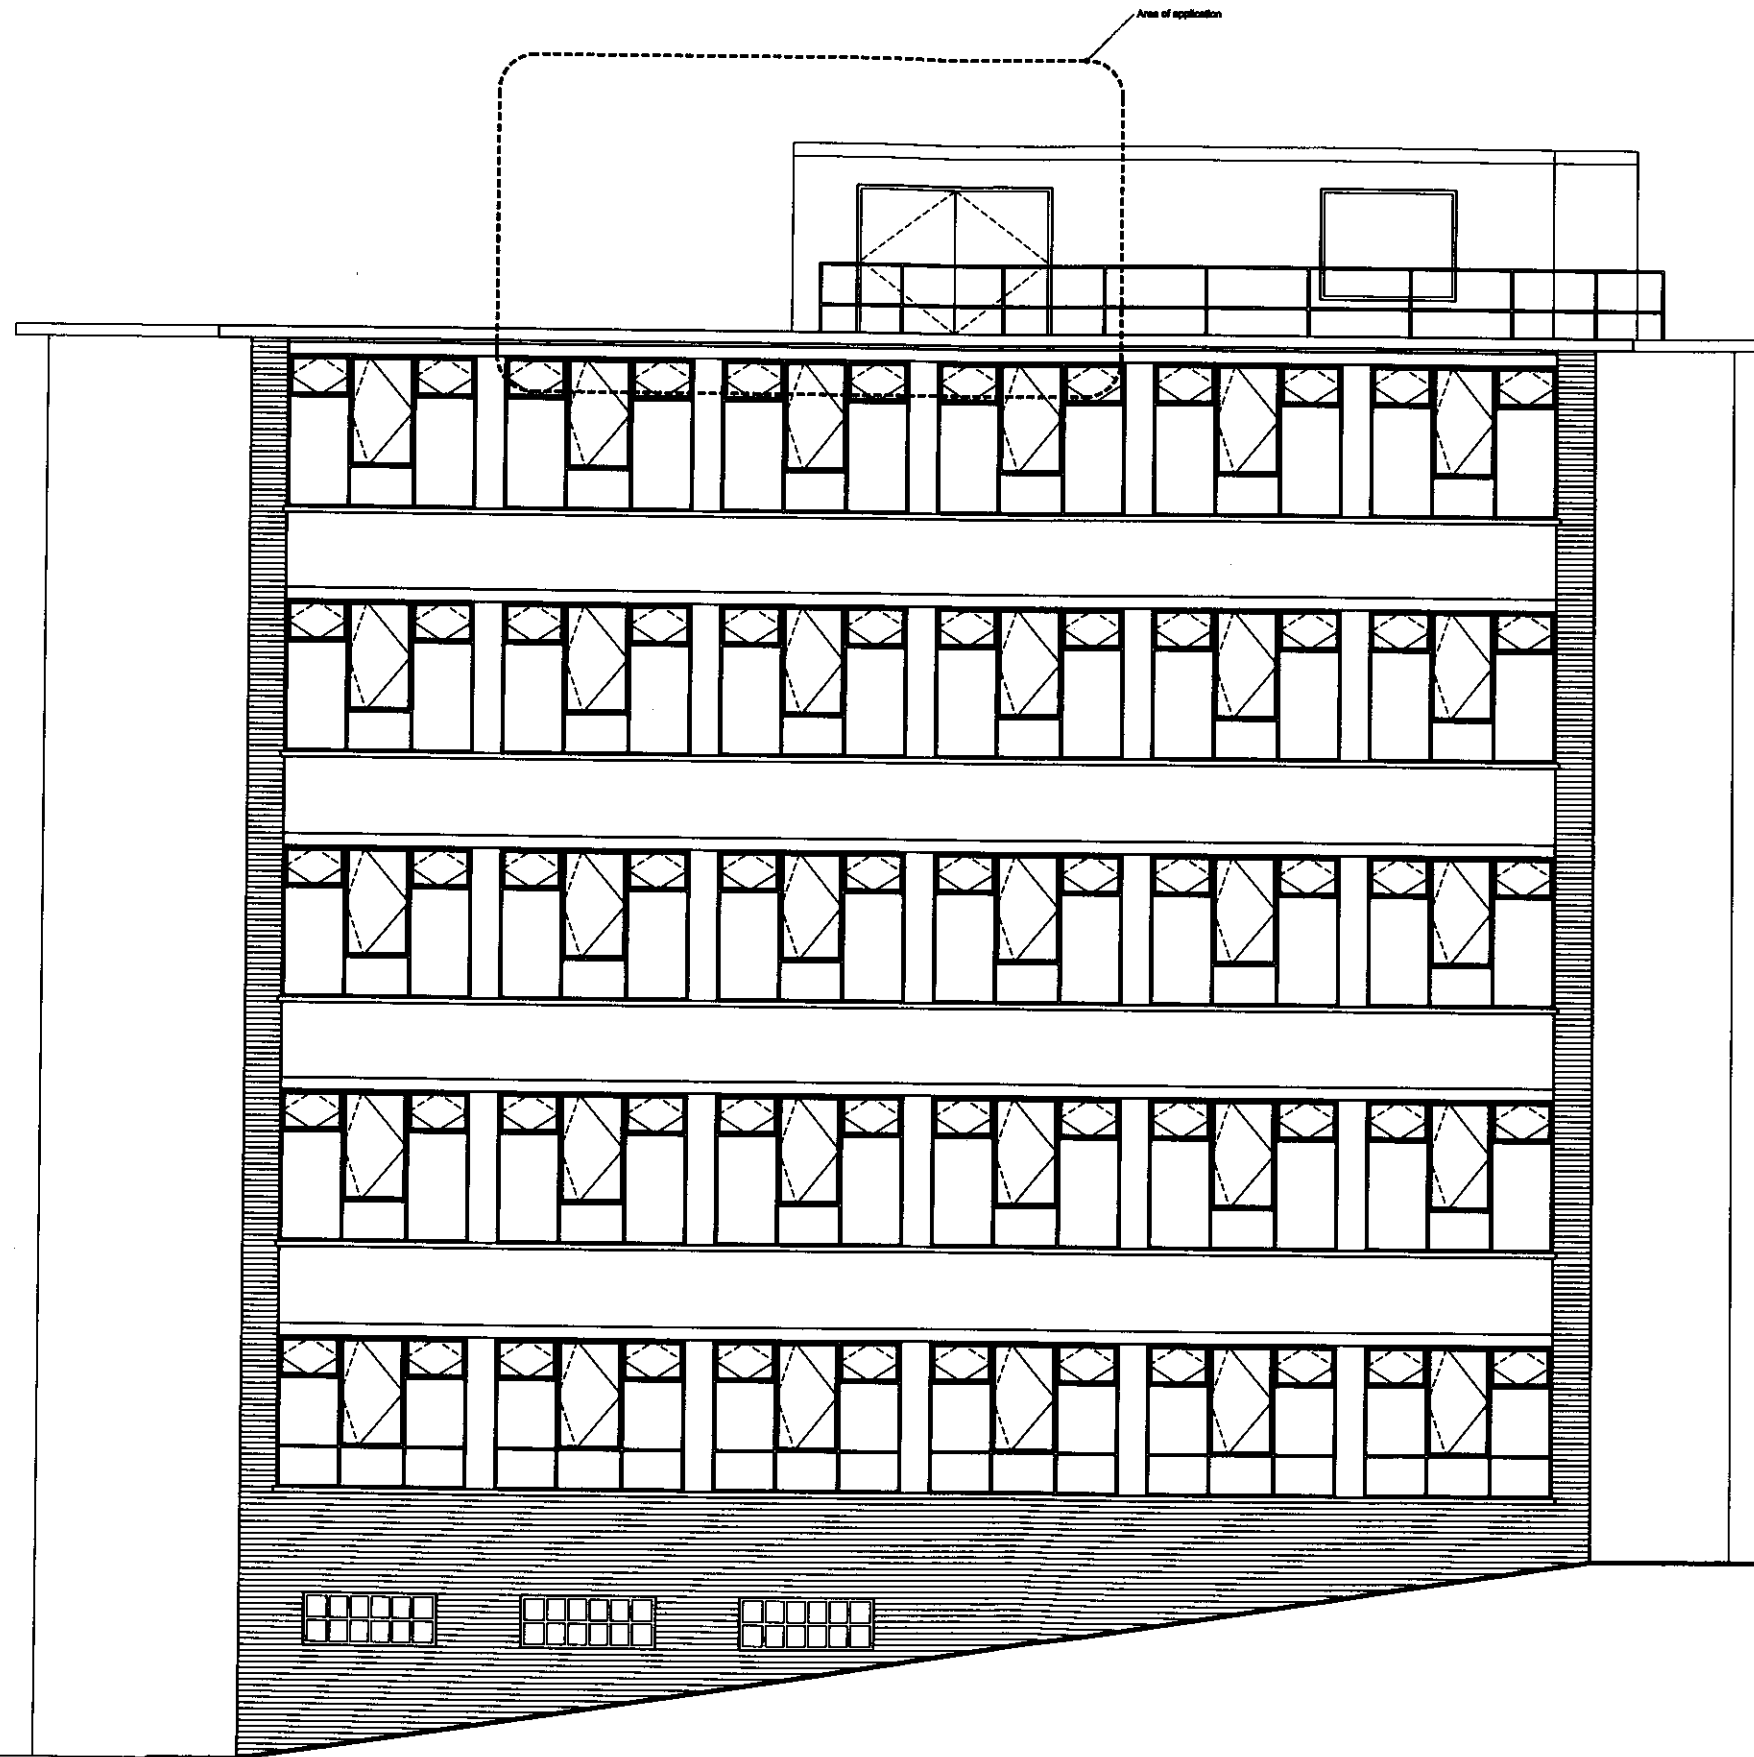

KEY

NOTES:

REV DATE


P01 10/2/06 issued for planning

RECEIVED
20 FEB 2007

NOTE

1. Do not scale from this drawing.
2. All dimensions to be checked on site by the contractor and such dimensions to be his responsibility.
3. Report all drawing errors, omissions and discrepancies to the architect.

LOCATION

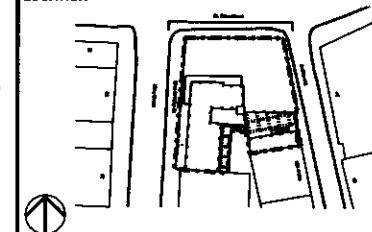

ALLFORD HALL MONAGHAN MORRIS

ARCHITECTS LLP
2ND FLOOR, BLOCK C, 5-83 OLD STREET LONDON EC1V 9SL
TEL: 020 7261 5291 FAX: 020 7261 5128 WEB: WWW.AMMALCO.UK

job title
20 - 24 KIRBY STREET

drawing title / location
ELEVATION - NORTH
EXISTING

drawn by	checked	scale	status
XX	XX	1:50 @ A1; 1:100 @ A3	PLANNING

project	zone	type	OSD element	drawing no	revision
A609	-	AP [0400]	005	P01	

15 to 17

14

14A

St. Cross Street

EW
AP(0400)
006

Saffron Hill

44

Kirby Street

20 to 24 Kirby St.

Extension of proposed plant

Roof top plant located behind
louvered screen refer omitted
drawing QP/5240/GA2

EW
AP(0400)
006

104 to 105

43

41

60

15

30

26

12

11

10

KEY

NOTES:

REV DATE

Rev 10/10/06 Issued for planning


Rev 08/02/07 Plant enclosure amended

RECEIVED
- 8 MAR 2007

NOTE

1. Do not scale from this drawing.
2. All dimensions to be checked on site by the contractor and made appropriate to be his responsibility.
3. Report all building errors, omissions and discrepancies to the architect.

LOCATION

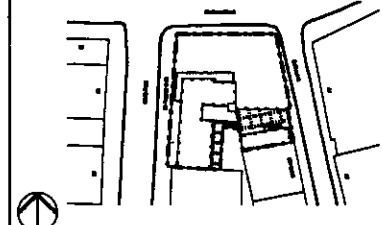

ALLFORD HALL MONAGHAN MORRIS

ARCHITECTS LLP
2ND FLOOR, BLOCK C, 6-8B OLD STREET LONDON EC1Y 1SL
TEL: 020 7381 8500 FAX: 020 7381 8188 WEB: WWW.AHM.CO.UK

Job title 20 - 24 KIRBY STREET

Drawing title / location

ROOF PLAN

PROPOSED

drawn by	checked	scale	status
JX	JX	1:100@A1; 1:200@A3	PLANNING

project	area	type	CBIS element	drawing no	revision
A609	-	AP [0200]	003	P02	