




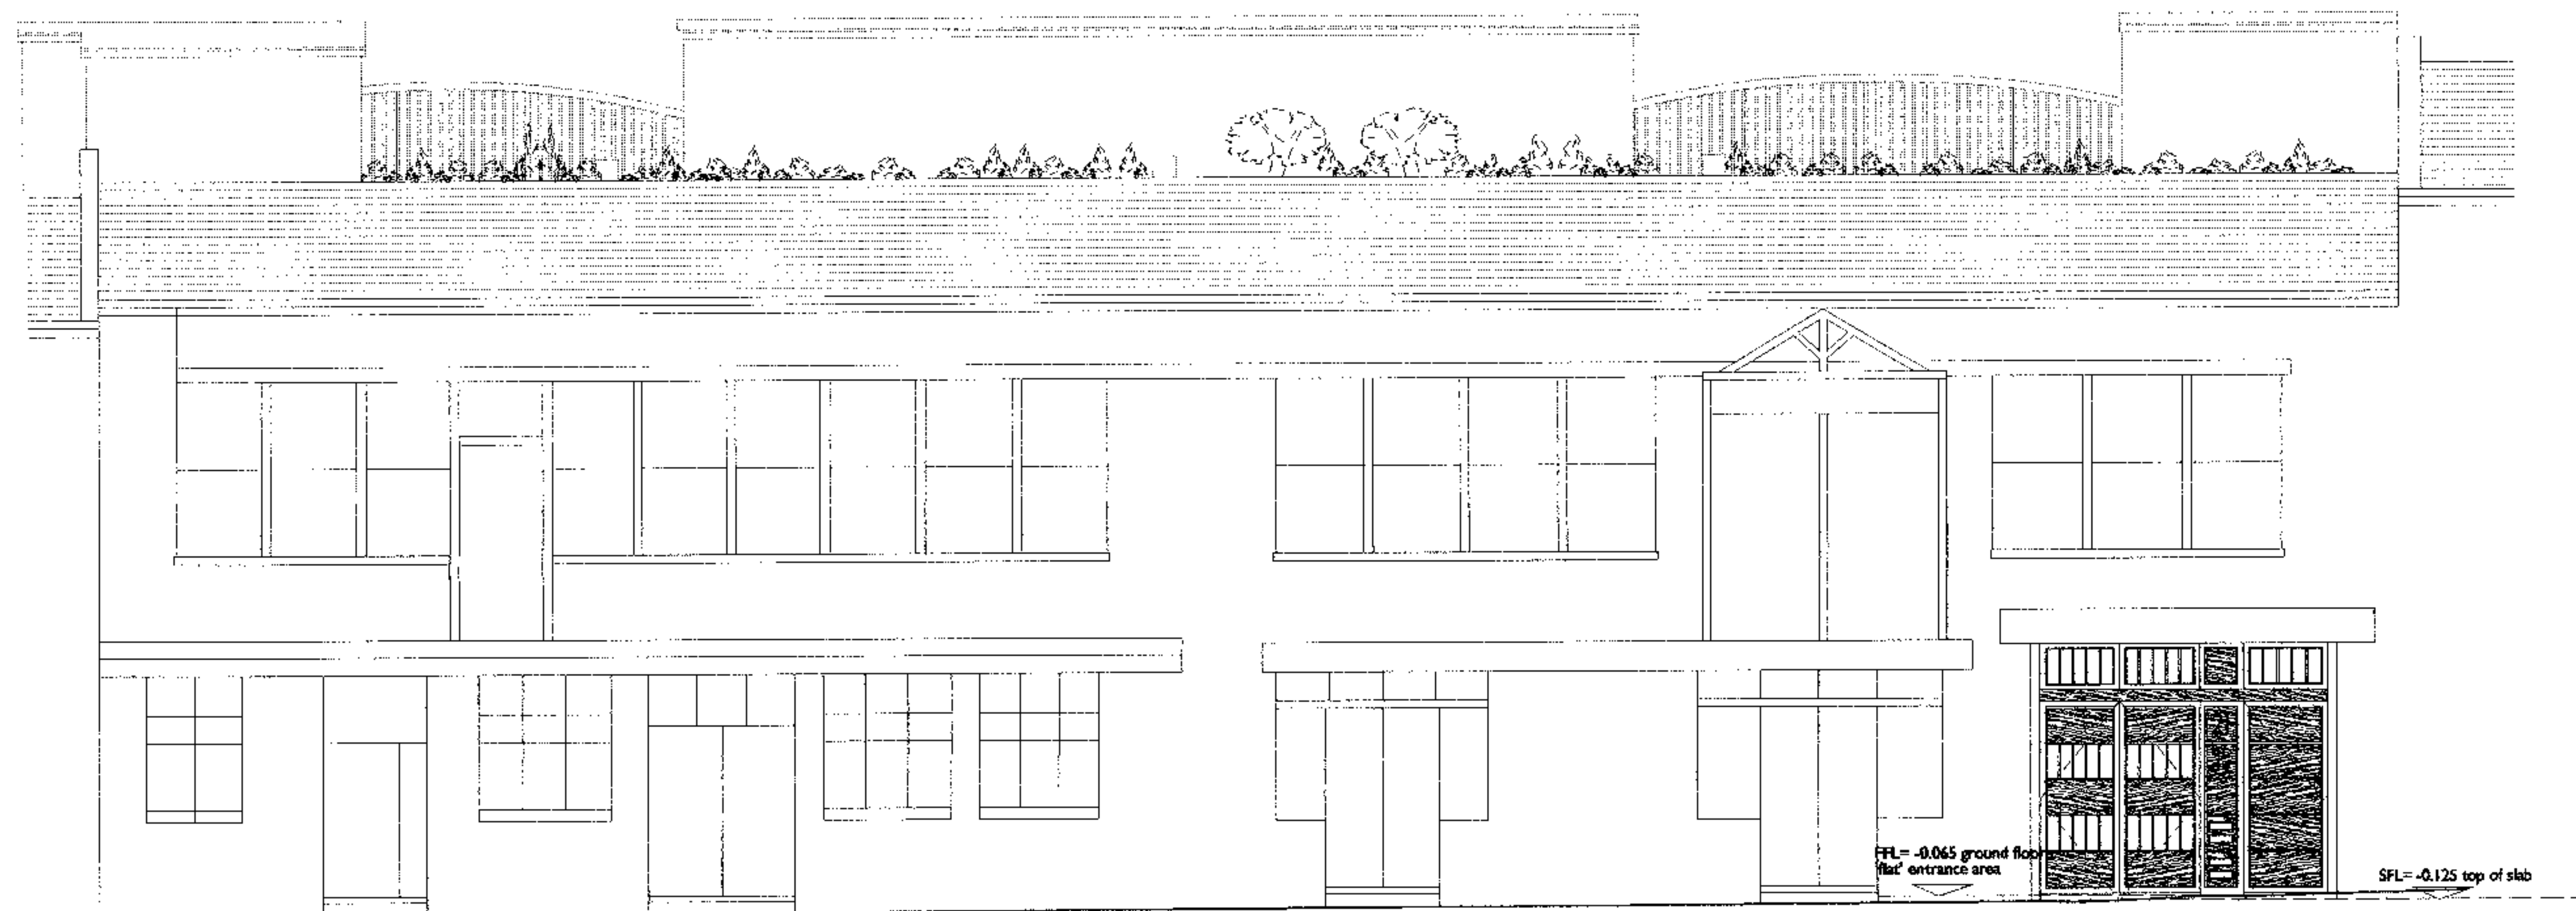


FRONT ELEVATION

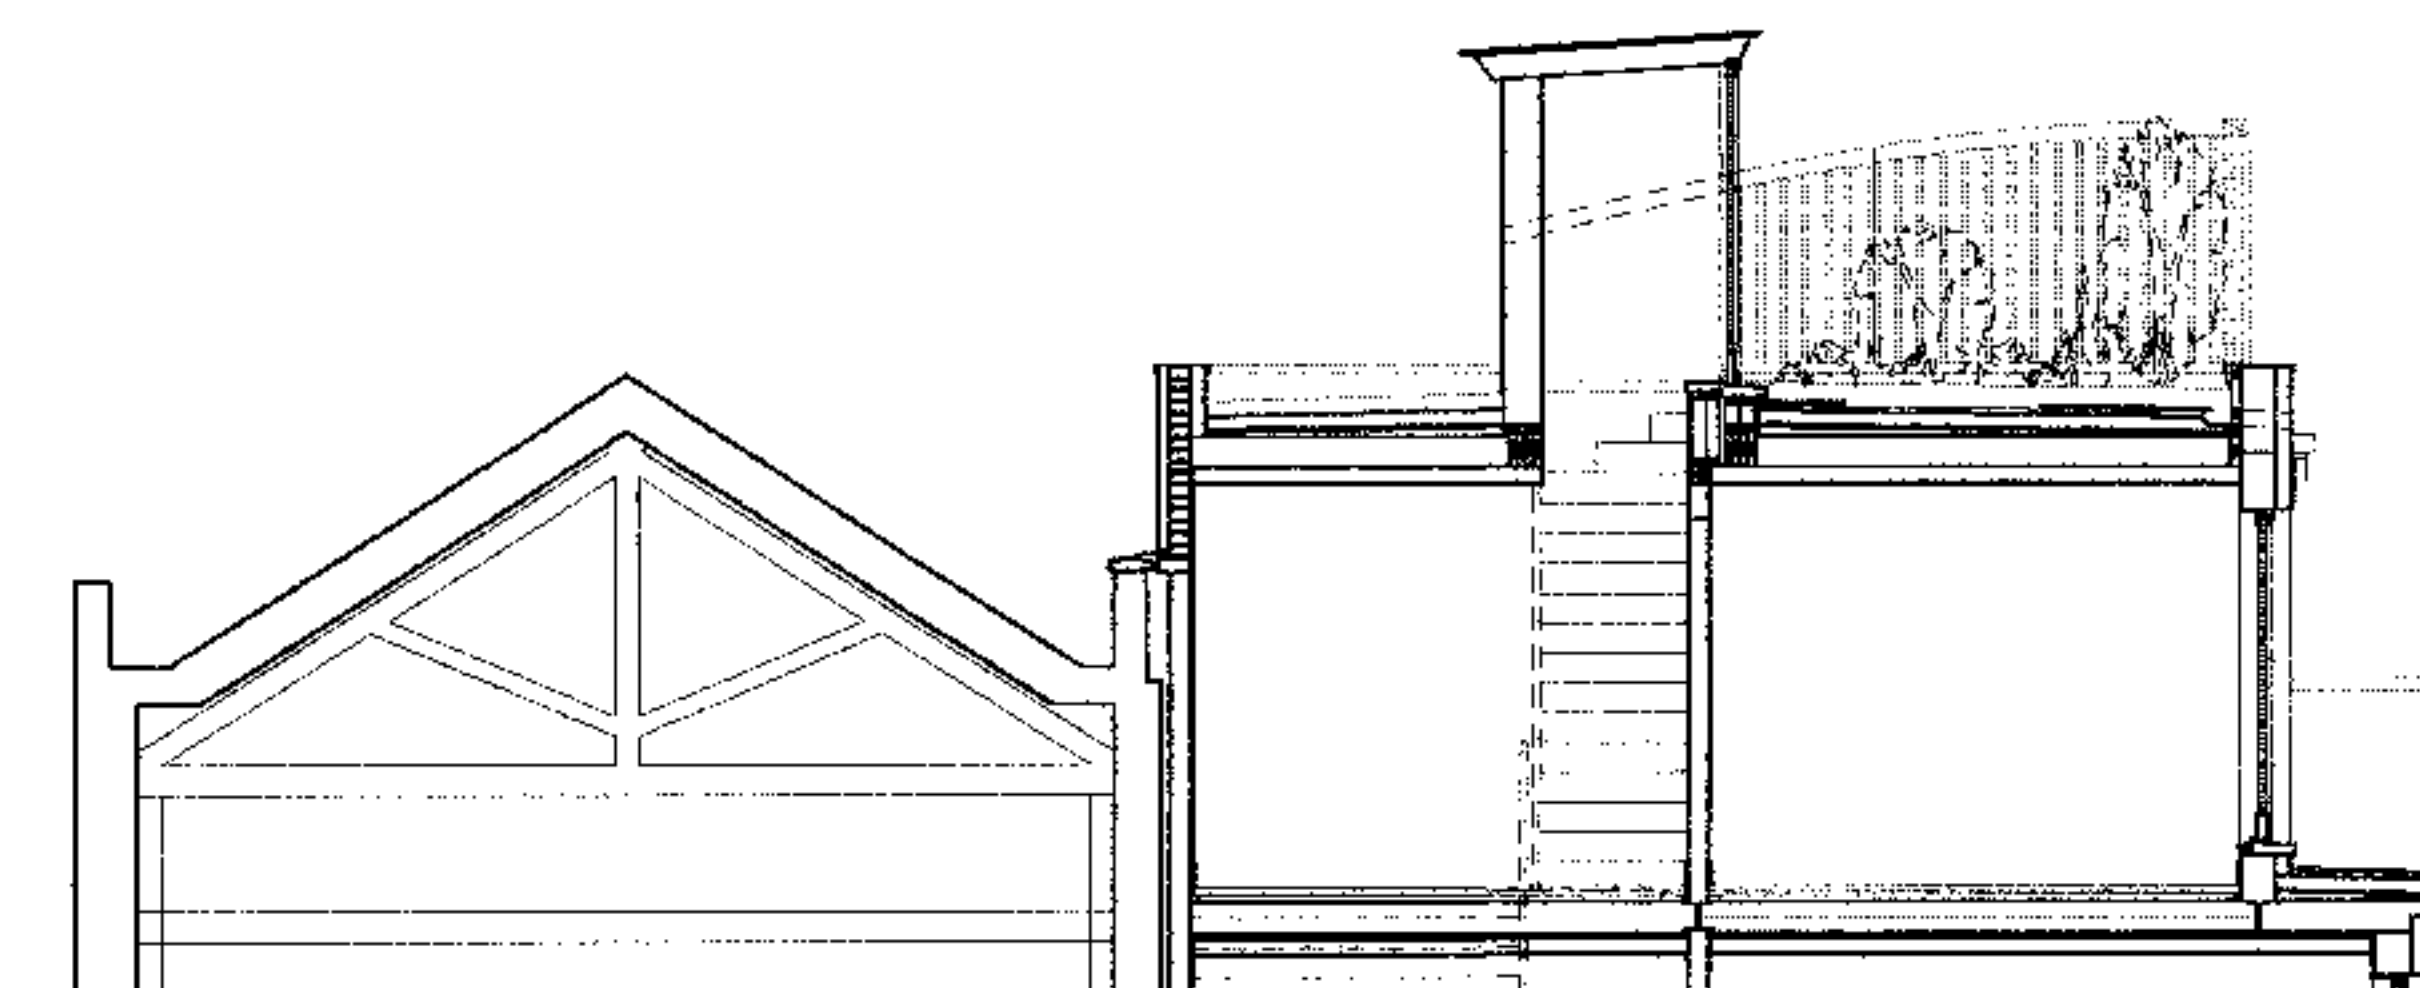

SECTION AA

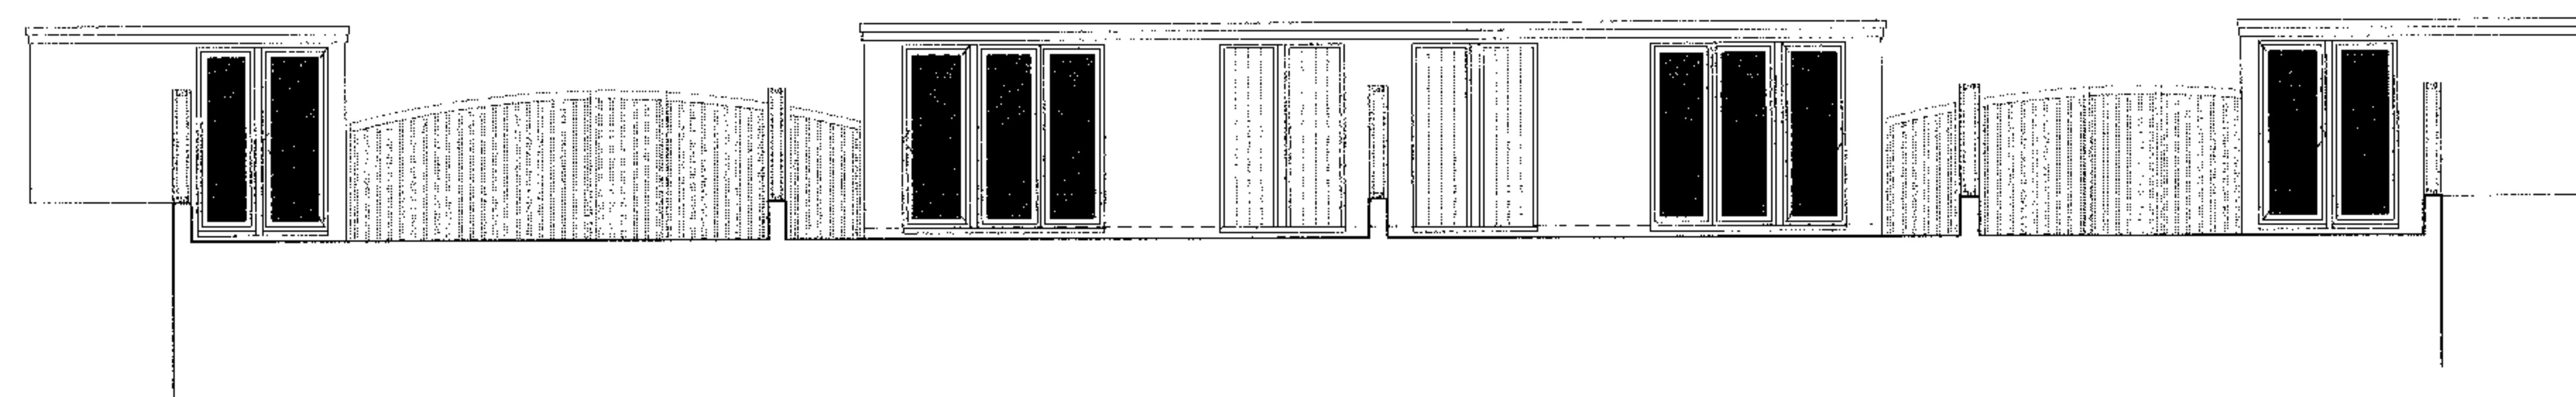

REAR ELEVATION AT ROOF TERRACE LEVEL

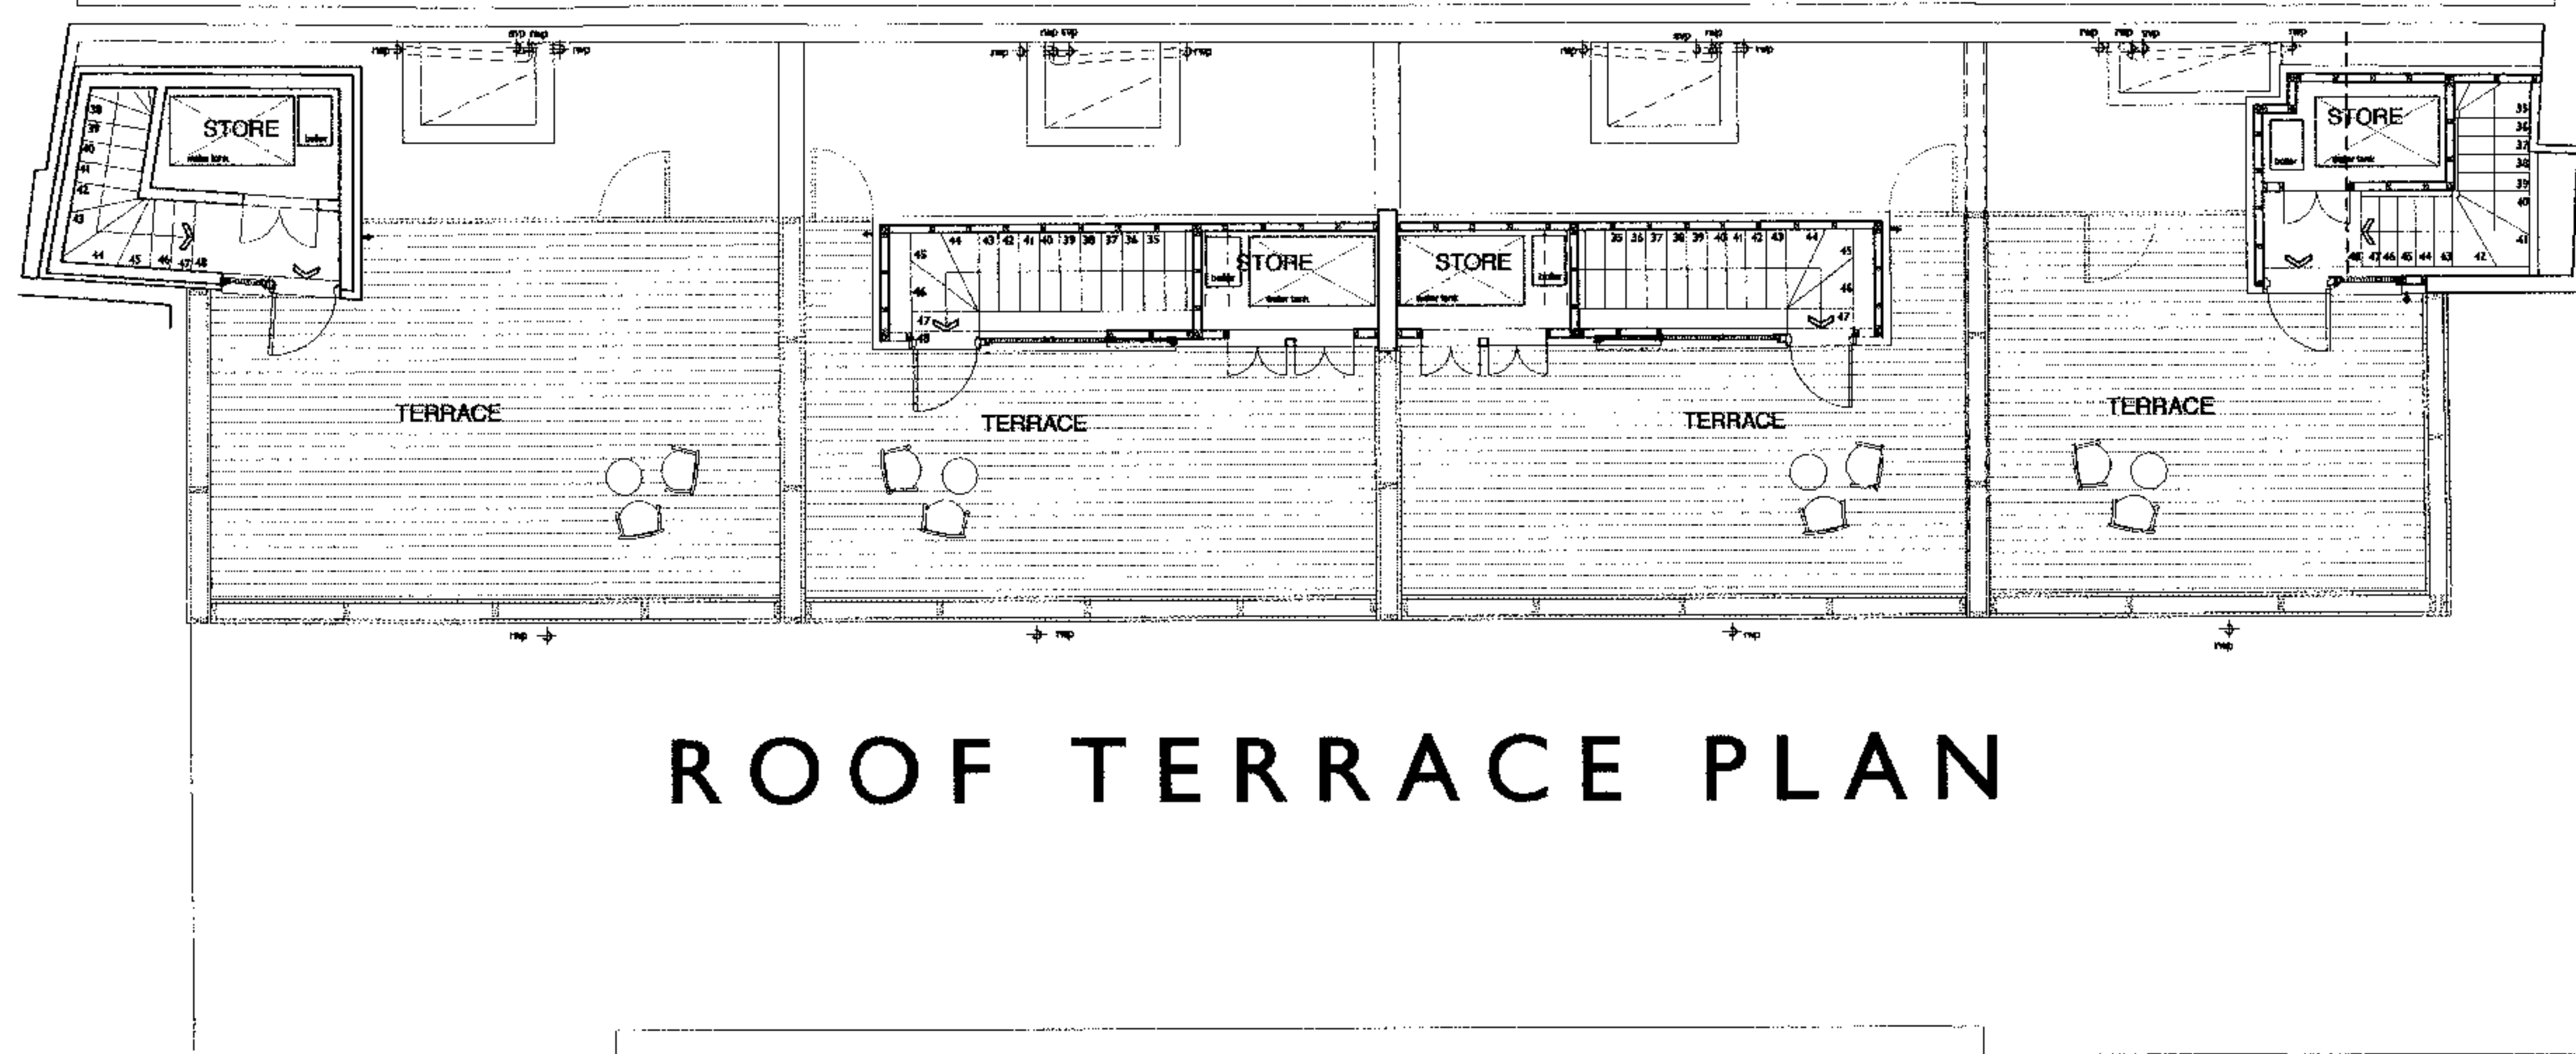

ROOF TERRACE PLAN

PLANNING APPLICATION

TITLE	EXISTING DRAWINGS ELEVATIONS, SECTIONS, PLAN	21 BROWNLOW MEWS LONDON WC1
JOB NO.	1346	
SCALE	1 : 100	
DATE	19.12.2006	
DRAWING NO.	1346 / 19	
REVISION		
		MARLDON
		No 3 SCOUT LANE LONDON SW4 0LA tel: 020 7627 7630 fax: 020 7627 7631