






FRONT ELEVATION

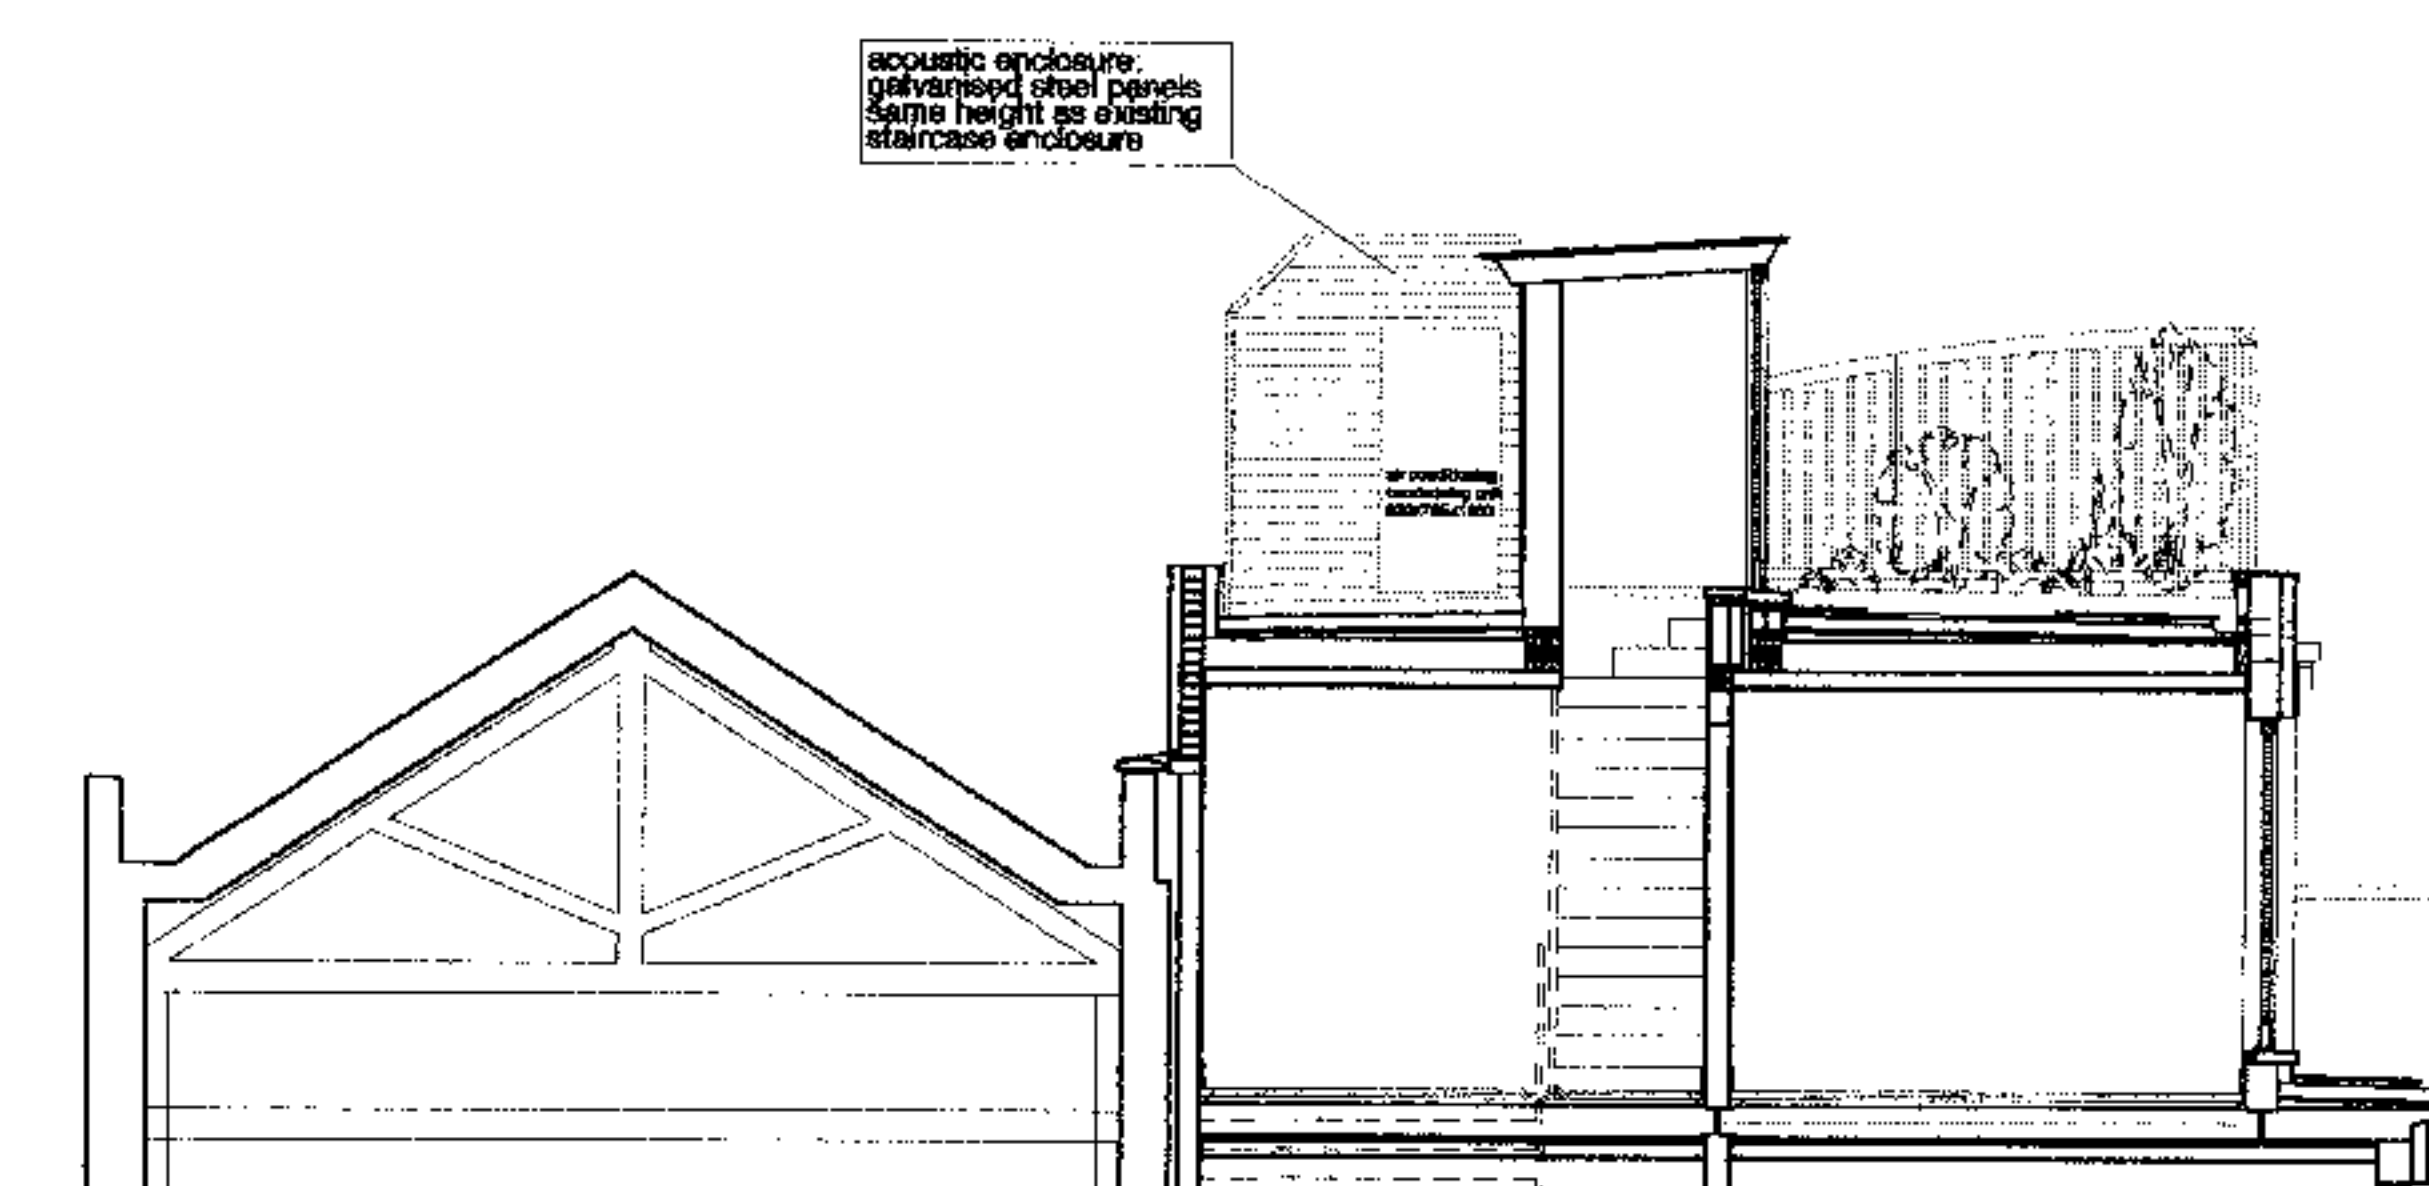

SECTION AA

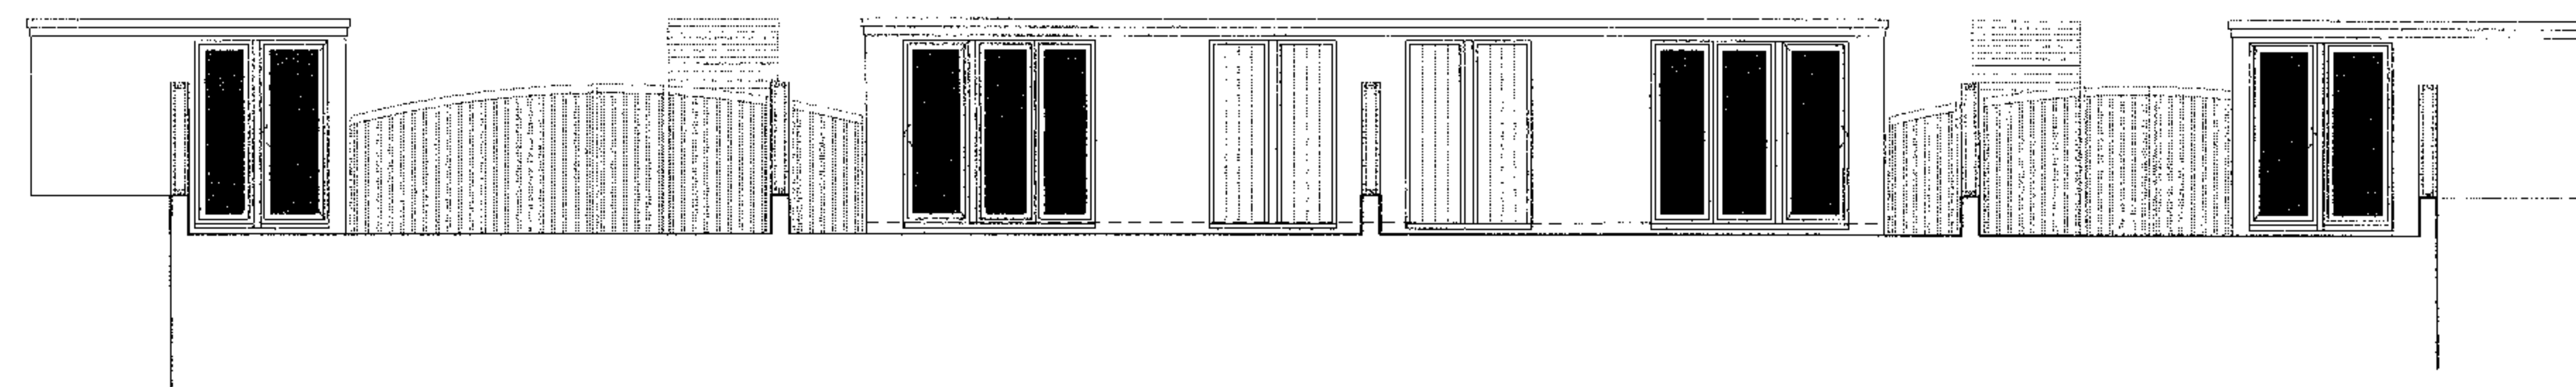

REAR ELEVATION AT ROOF TERRACE LEVEL

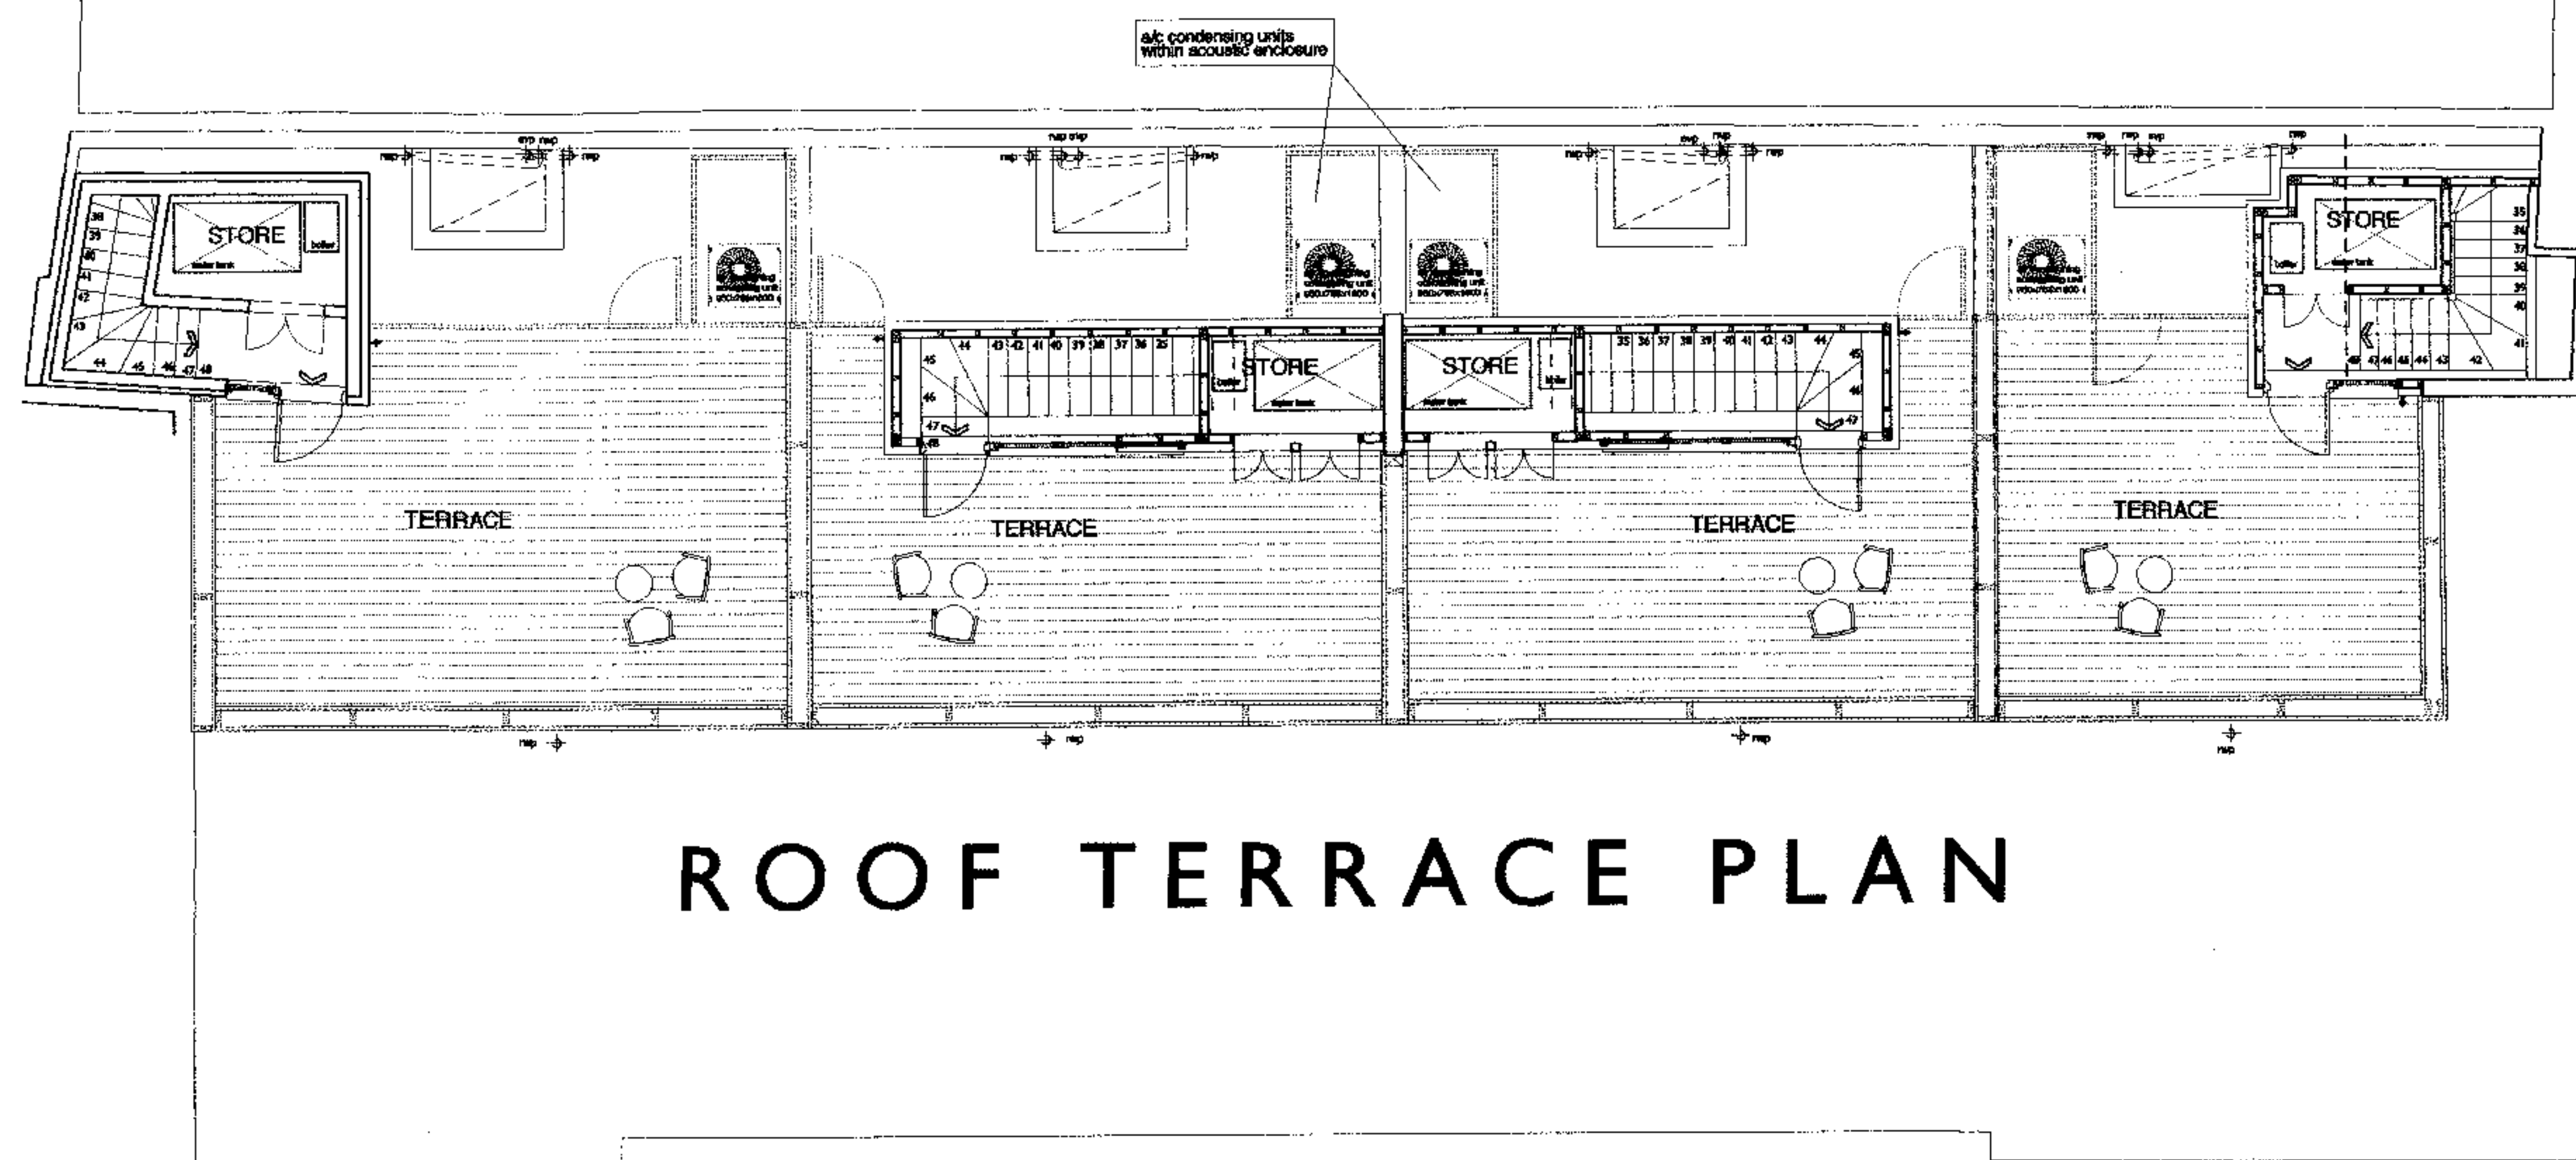

ROOF TERRACE PLAN

12 MAR 2007

PLANNING APPLICATION

TITLE PROPOSED DRAWINGS ELEVATIONS, SECTIONS, PLAN	21 BROWNLOW MEWS LONDON WC1
JOB NO. 1346	MARLDON No 3 SCOUT LANE LONDON SW4 0LA tel: 020 7627 7630 fax: 020 7627 7631
SCALE 1 : 100	
DATE 19.12.2006	
DRAWING NO. 1346 / 20	
REVISION	