

1 2 3 4 5 6 7 8 10 11

© Copyright Cun la Tourelle Architects
 NOTES
 All dimensions to be checked on site not scaled from this drawing.
 Any discrepancies on this drawing with other contract documents to be reported immediately to the Contract Administrator for clarification.
 ALL PIERS AND STAIRWELL WALLS LINE D K10/165/A
 ALL OTHER EXTERNAL WALLS LINE D K10/165/B



RECEIVED
 - 1 DEC 2006

PLANNING

J 08 03 05
 H Oct 2005
 Garage demolished to make way for new workshop.
 New bin store in carpark.
 Existing pavement lights removed.
 Exis garage retained & refurbished.

CURL • LA TOURELLE • ARCHITECTS
 80 LAMBLE STREET LONDON NW5 4AB
 TEL 020 7267 0055 FAX 020 7284 0860
 www.curlarchitects.co.uk email@cunlaarchitects.co.uk


Client
 LONDON BOROUGH OF CAMDEN

Job
 1A COMMUNITY CENTRE
 1A Rosebery Avenue
 London EC1R 4SR

Drawing Title
 GROUND FLOOR PLAN

Scale 1:50 @ A1
 1:100 @ A3
 Date Oct 2005 Drawn Issued Checked NA

Drg No 765 PL (0) 15 Rev J

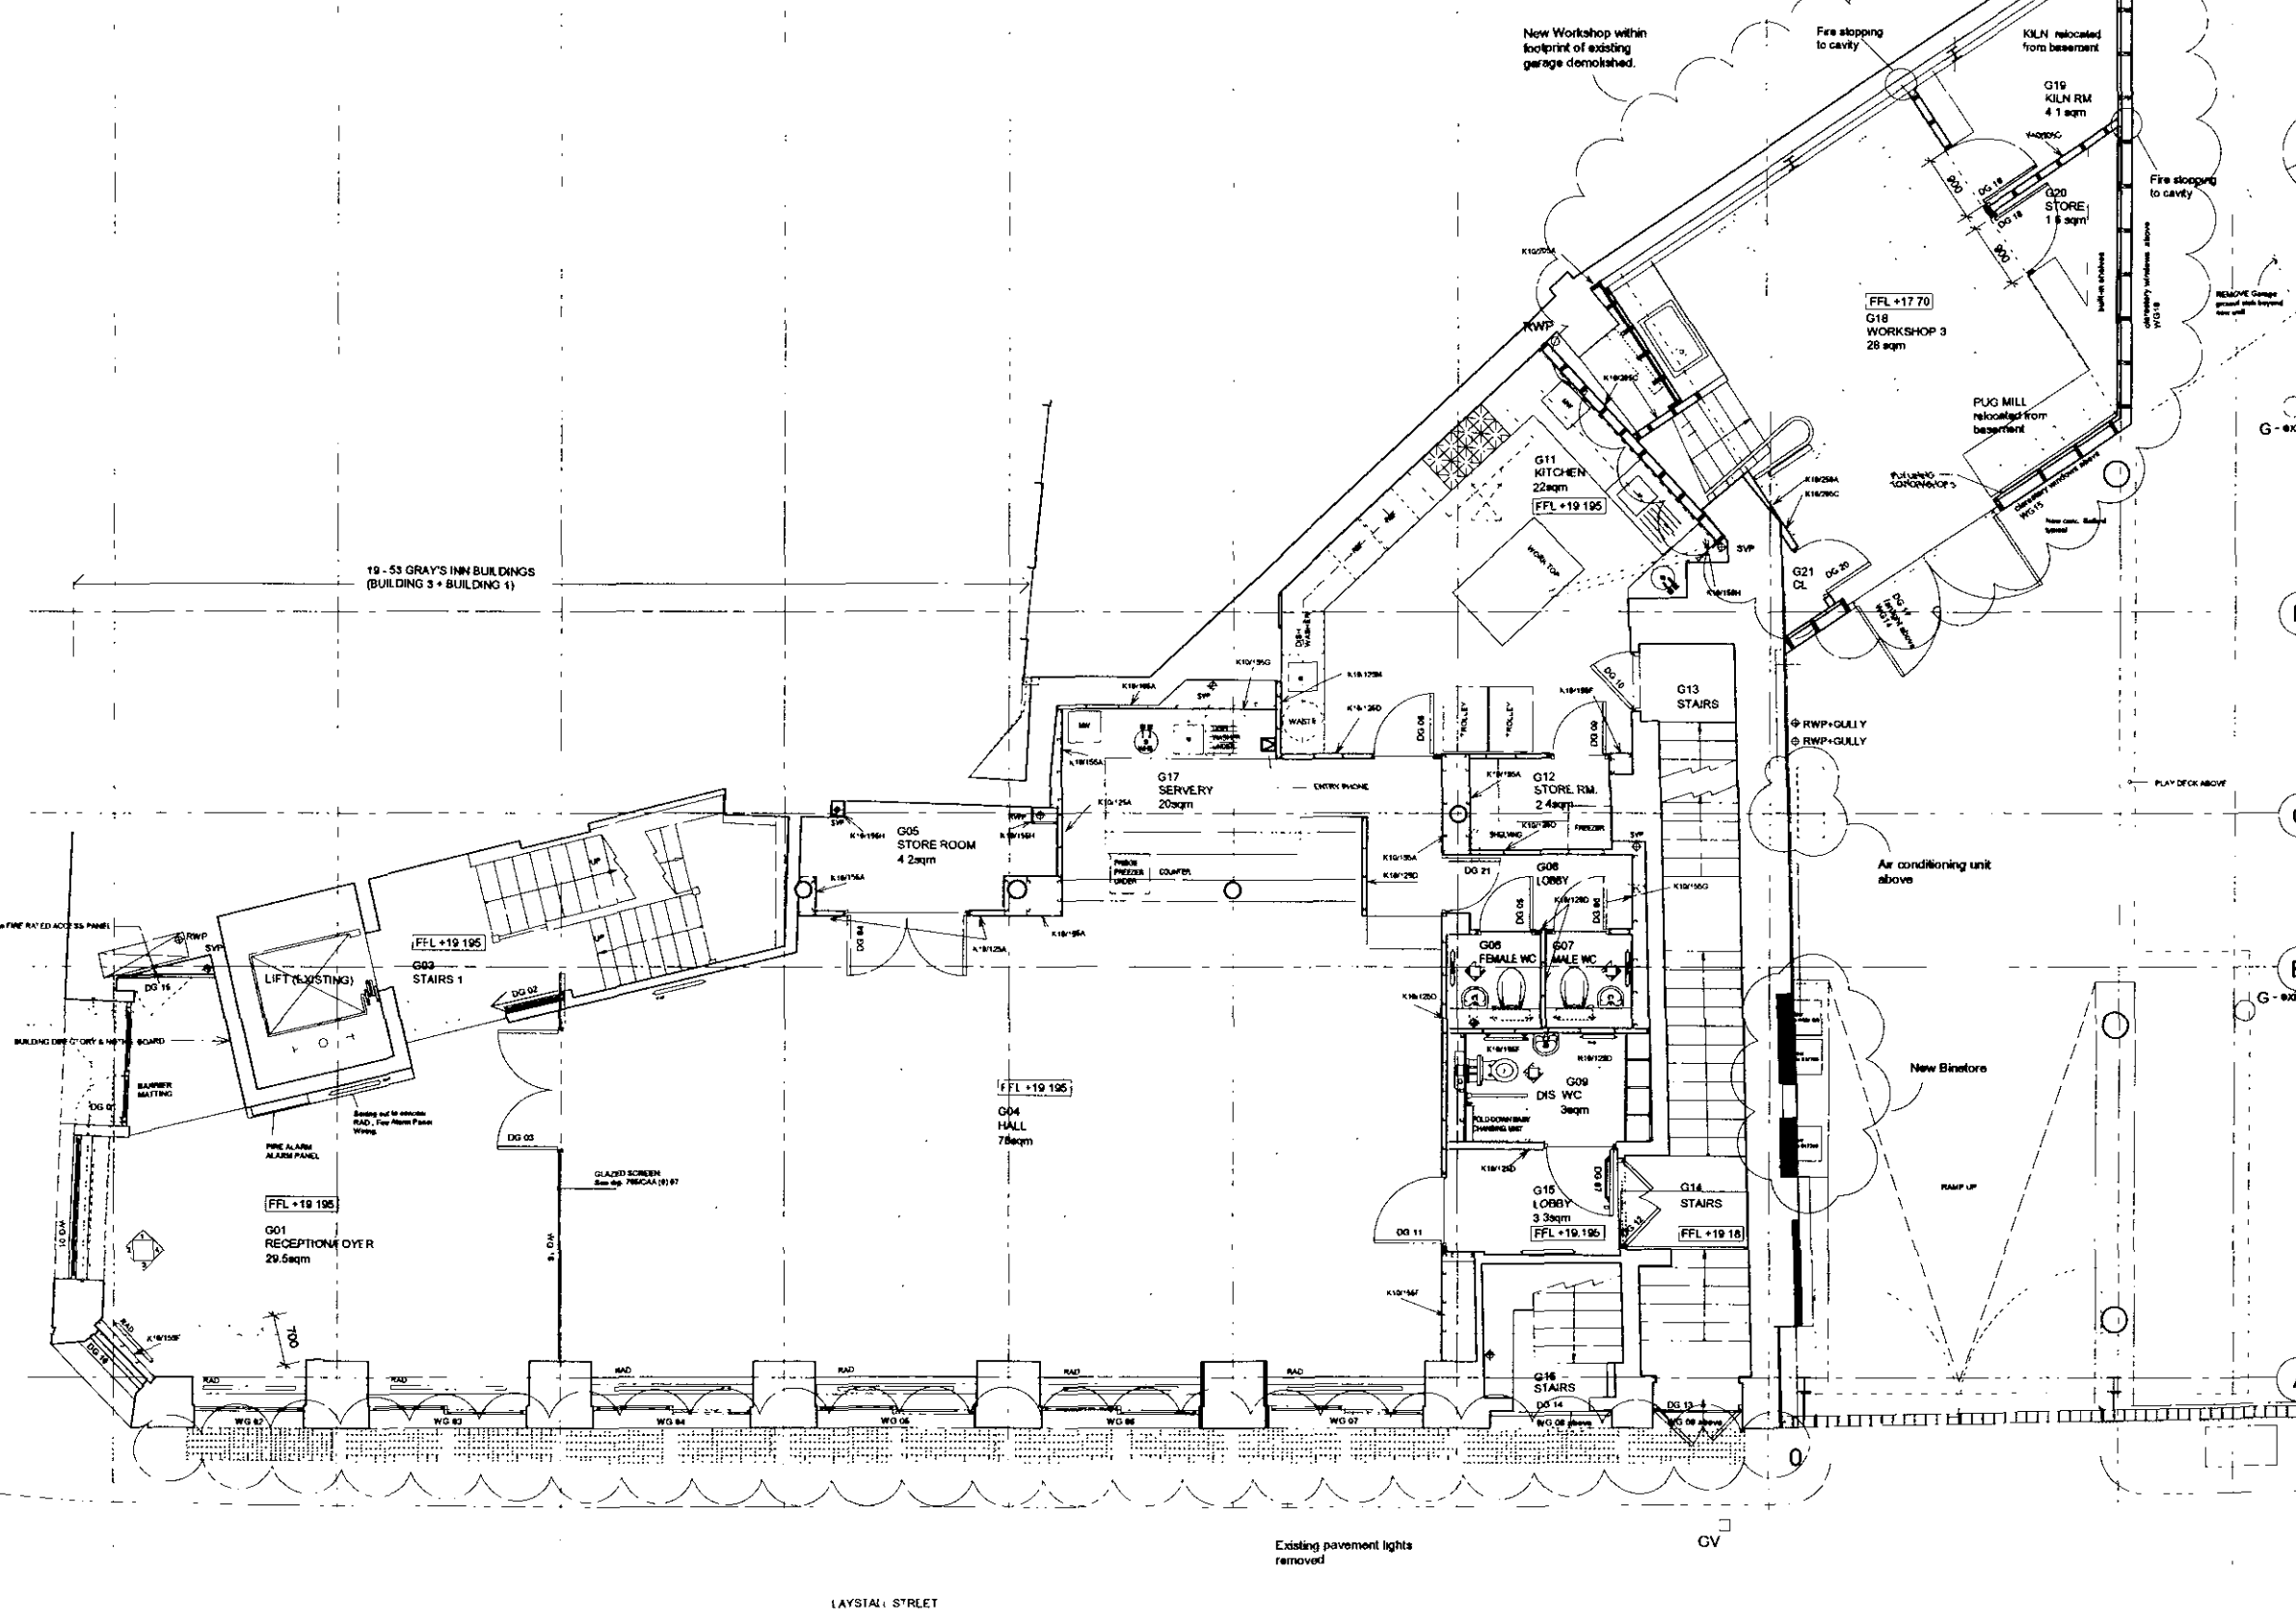

LAYSTALL STREET

Existing pavement lights removed

ICT LC ICW

Drawing Title
FIRST FLOOR PLAN

Drg No	Rev
765 PL (0) 16	J

