


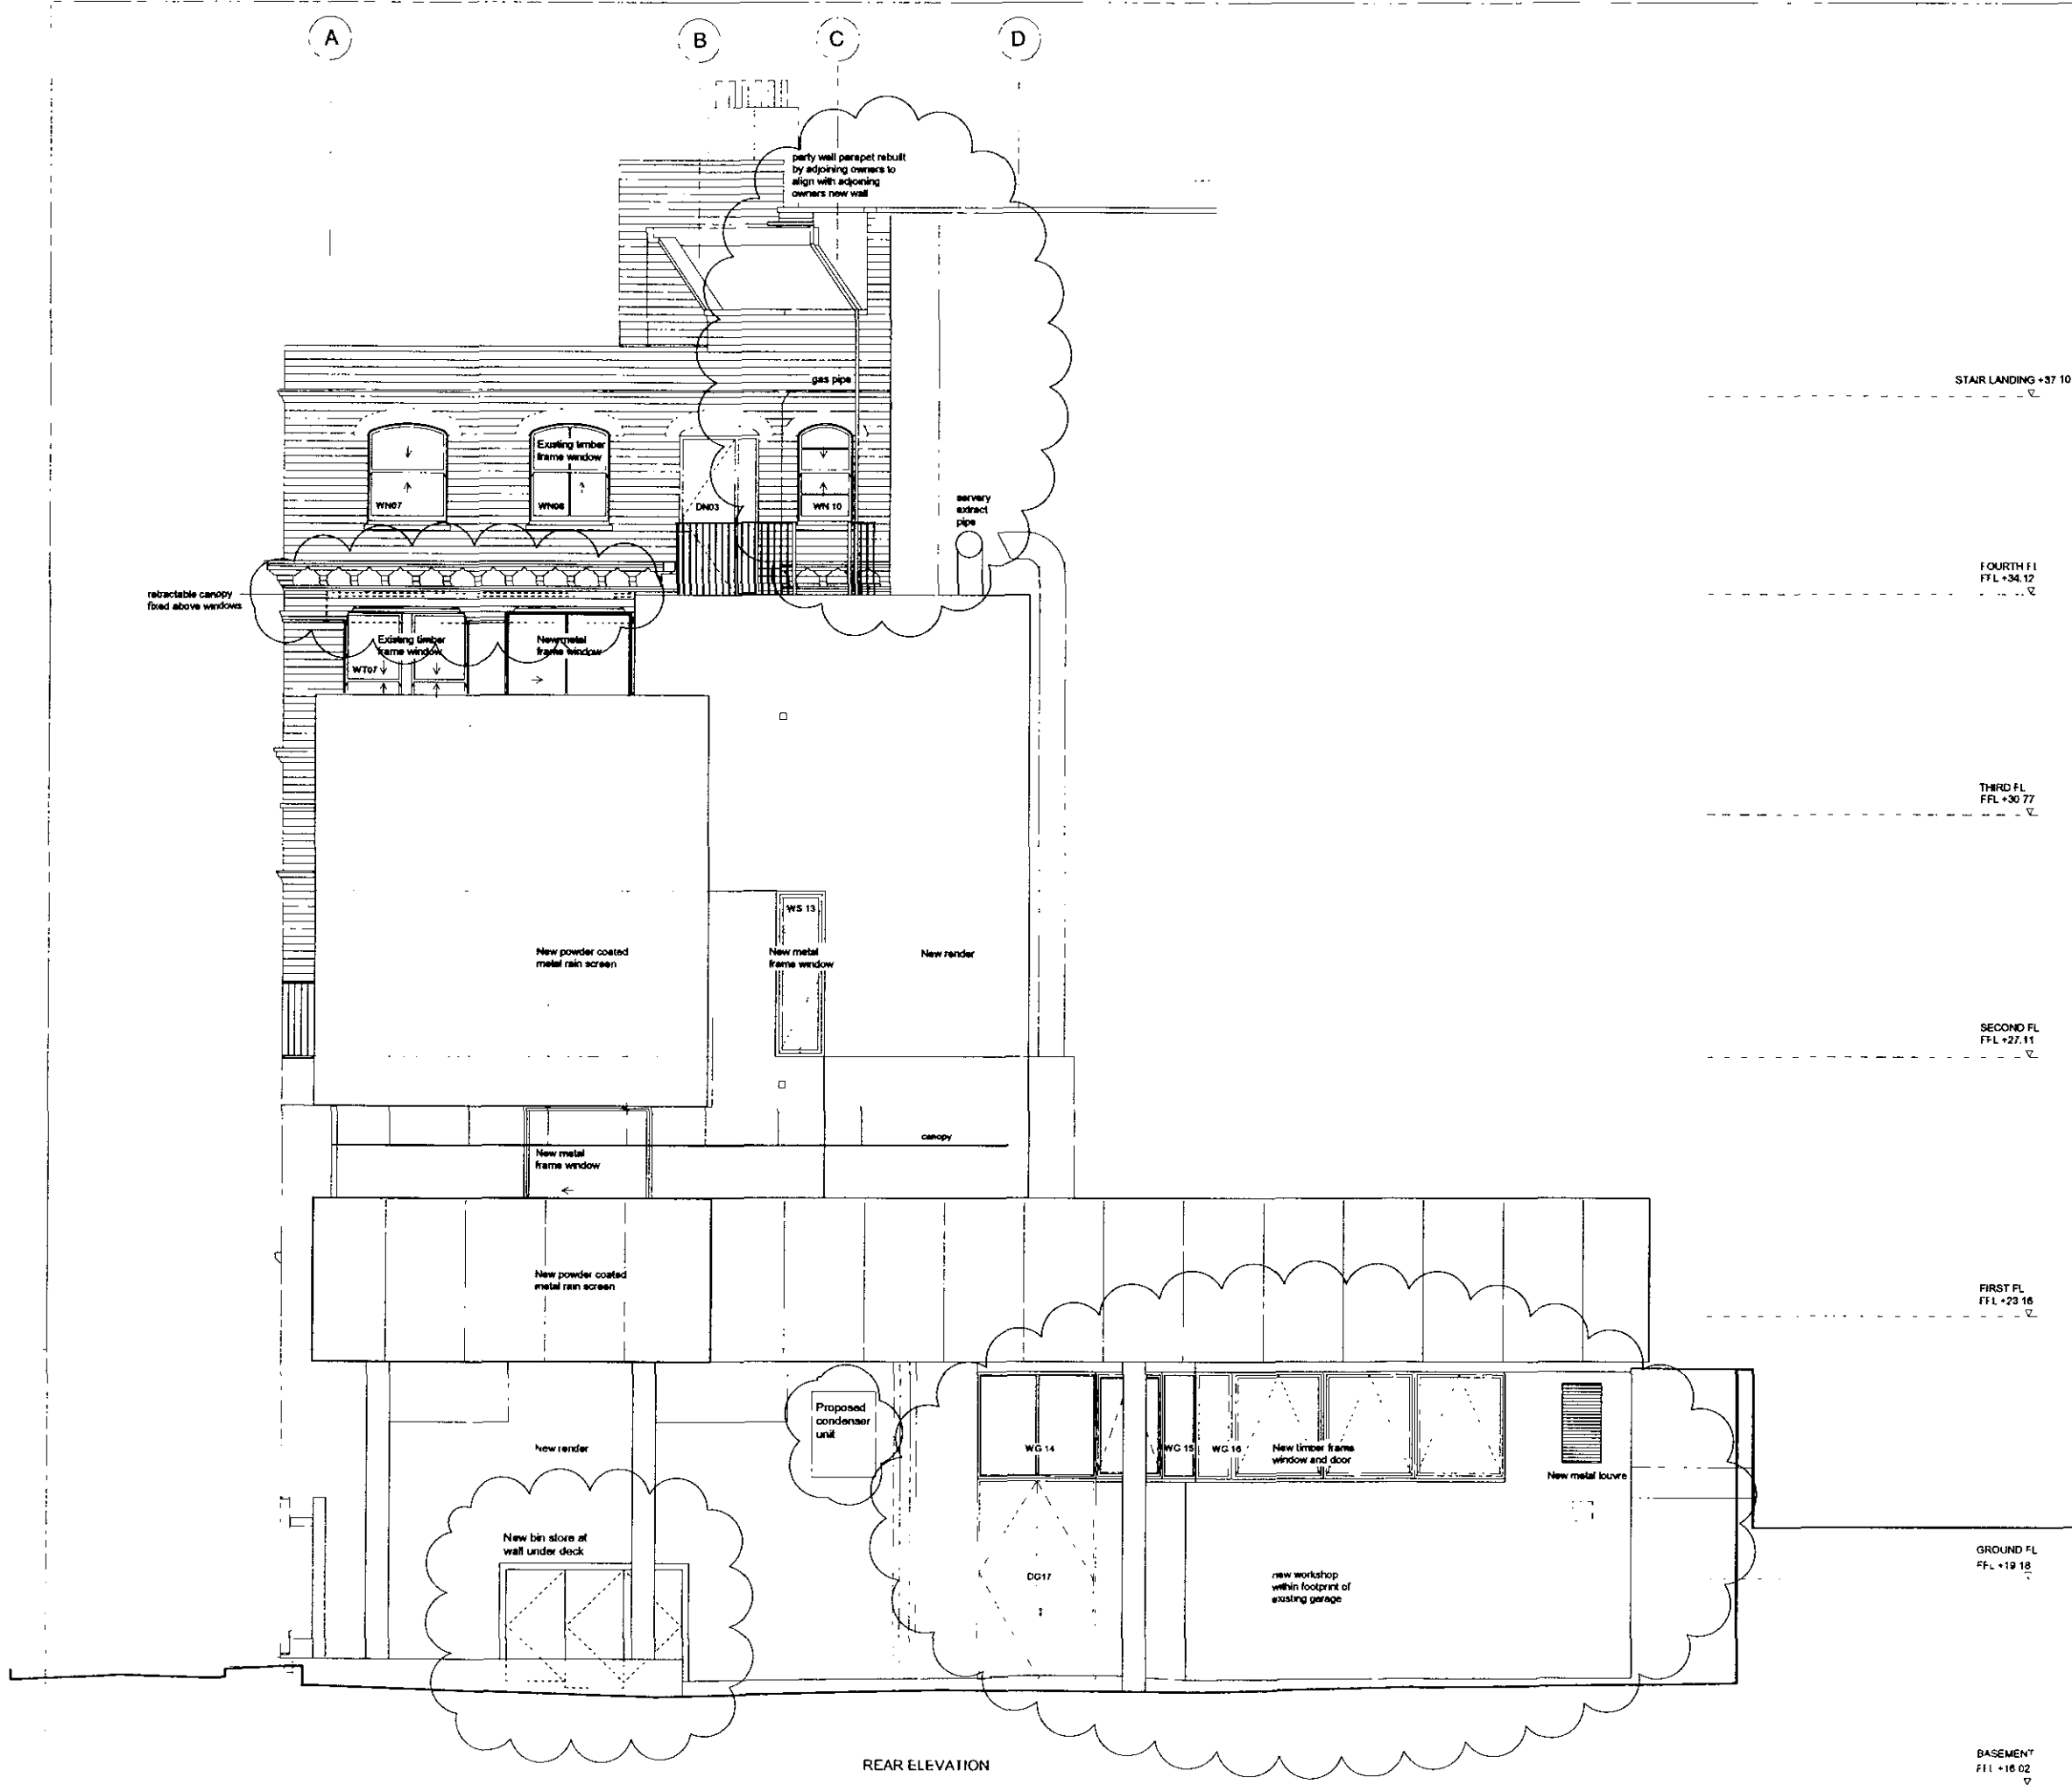

REAR ELEVATION

Drawing No.	Rev.
765 PL (0) 21	H

© Copyright Curl la Tourelle Architects
 NOTES
 All dimensions to be checked on site, not scaled from this drawing
 Any discrepancies on this drawing with other contract documents to be reported immediately to the Contract Administrator for clarification

PLANNING

1 DEC 2006

H	06 03 06	SJ	New playdeck extended with new workshop under, within footprint of demolished garage. Extract duct to severy added. Gas pipe added. Retractable canopy added above Third FL playdeck. Condenser unit added below First FL Playdeck. Party wall at roof level amended by adjoining owner.
G	Nov 2005		Extg garage retained and refurbished, existing plant removed, new plant added to garage roof, new playdeck reduced in area. Canopy added at first floor level. Binstore added. New window at second floor omitted. New window at third floor added.
F	Oct 2005	pr	Extg garage retained & refurbished. new playdeck reduced in area.

CURL • LA TOURELLE • ARCHITECTS
 80 LAMBLE STREET LONDON NW5 4AB
 TEL 020 7267 0055 FAX 020 7284 0660
 www.curlarchitects.co.uk mail@curlarchitects.co.uk

Client
 Camden Council

Job
 1A COMMUNITY CENTRE
 1A Rosebery Avenue
 London EC1R 4SR

Drawing Title
 Rear Elevations Proposed

Scale				1 50 @ A1
				1 100 @ A3
Date	Drawn	Issued	Checked	
30 March 2005	YO			

Drg No.	Rev.
765 PL (0) 21	H



LAYSTALL STREET ELEVATION

Drg No. 765 PL (0) 22
 Rev L

© Copyright Curl & Tourelle
 Architects

NOTES
 All dimensions to be checked on site not scaled from this drawing

Any discrepancies on this drawing with other contract documents to be reported immediately to the Contract Administrator for clarification

PLANNING

RECEIVED
 - 1 DEC 2006

L 08.03.06 SJ New metal louvers shown within WBS01 & 2 basement windows. Transoms added to basement windows. Retractable canopy added above Third Fl. playdeck. Party wall parapet rebuilt by adjoining owners to align with adjoining owners new wall.
 K 16.11.05 Projection at 2nd and 3rd floor level reduced. Canopy added at first floor level. Fourth floor stair extension omitted. Existing fire escape removed and new external fire escape added.

CURL & LA TOURELLE ARCHITECTS
 80 LAMBLE STREET LONDON NW5 4AB
 TEL 020 7267 0055 FAX 020 7284 0860
 www.curlarchitects.co.uk mail@curlarchitects.co.uk


Client
 Camden Council

Job
 1A COMMUNITY CENTRE
 1A Rosebery Avenue
 London EC1R 4SR

Laystall Street Elevation Proposed

Scale 1:50 @ A1
 1:100 @ A3
 Date Oct 2005 Drawn Issued Checked
 YO

Drg No. 765 PL (0) 22
 Rev L

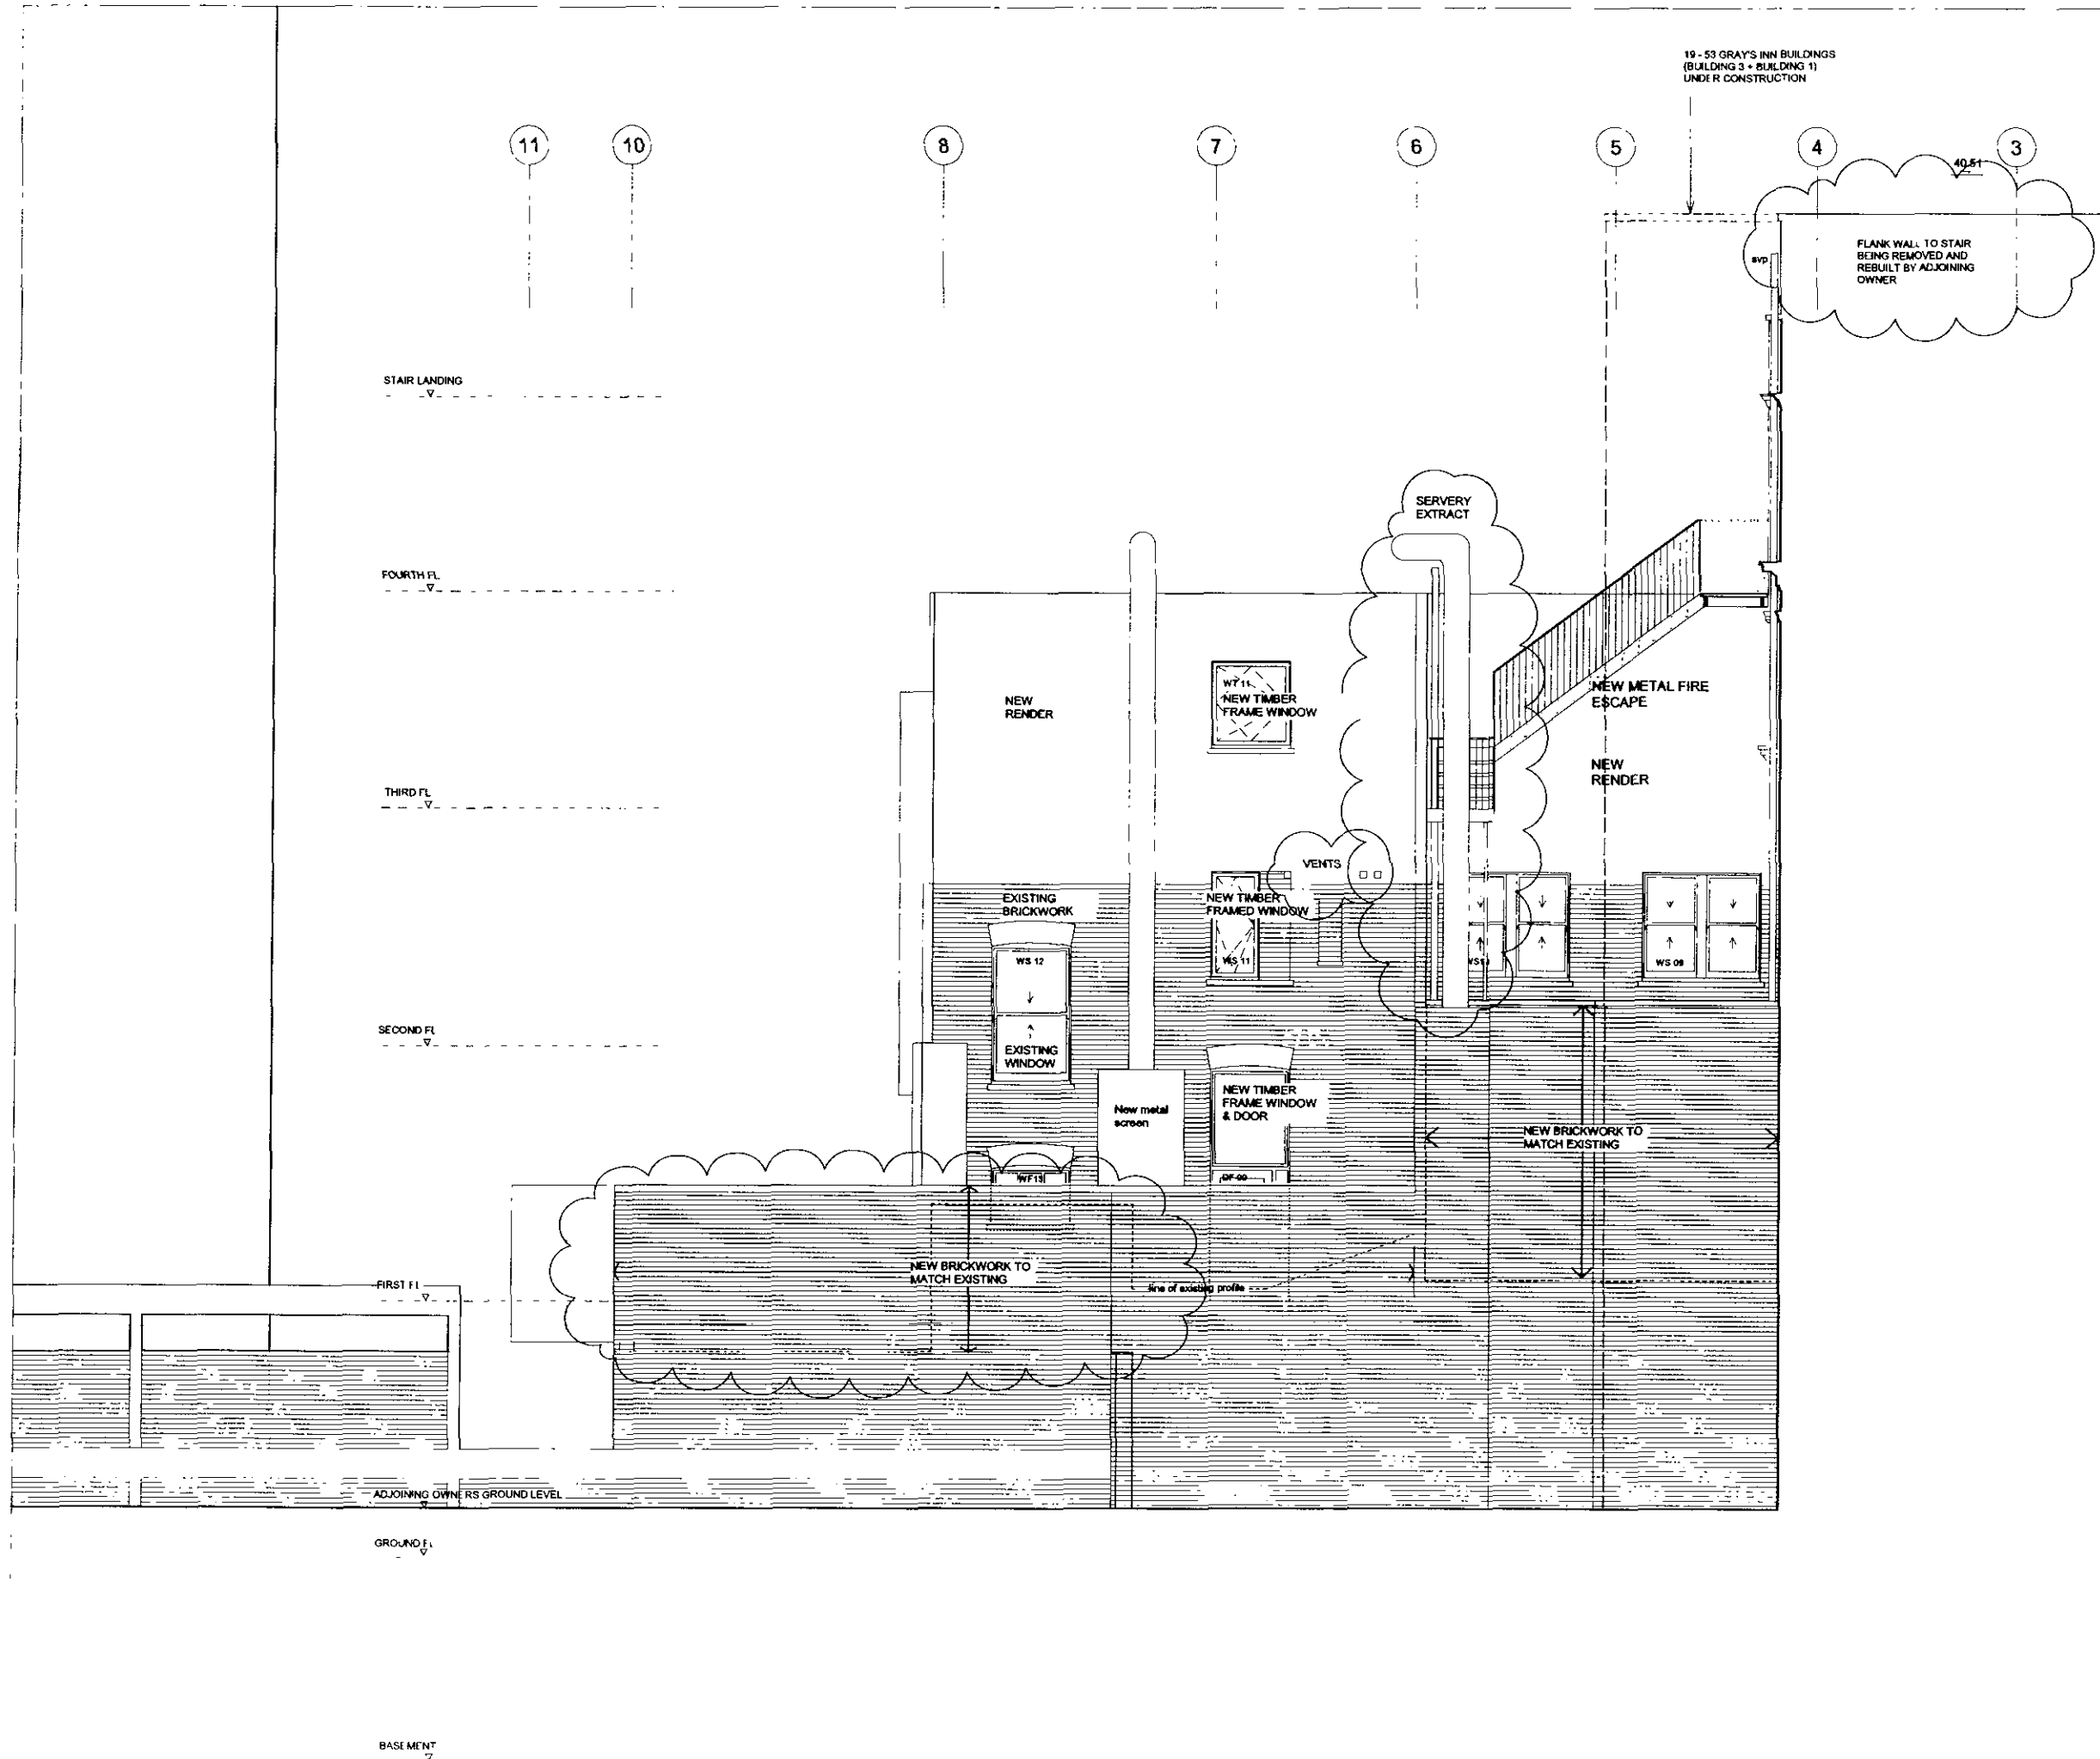

Drawing No 765 PL (0) 23	Rev J
© Copyright Curl la Tourelle Architects	
NOTES All dimensions to be checked on site, not scaled from this drawing Any discrepancies on this drawing with other contract documents to be reported immediately to the Contract Administrator for clarification	
PLANNING 1 DEC 2006	
J 09 03 06 SJ	First floor boundary wall built up in brickwork instead of cladding. Vent locations added. Servery extract duct added. Party wall parapet rebuilt by adjoining owners to align with adjoining owners new wall.
H Nov 05	Existing boiler flue removed and new kitchen extract added. Existing garage retained, existing plant and metal canopy on garage removed. New plant added. Projection reduced at 2nd and 3rd floor levels. Window configuration amended. Fourth floor stair extension omitted. New external fire escape between third and fourth floors.
CURL • LA TOURELLE • ARCHITECTS 80 LAMBLE STREET LONDON NW5 4AB TEL 020 7267 0055 FAX 020 7284 0860 www.curlarchitects.co.uk mail@curlarchitects.co.uk	
Client Camden Council	
Job 1A COMMUNITY CENTRE 1A Rosebery Avenue London EC1R 4SR	
Drawing Title Side Elevation SE Proposed	
Scale 1:50 @ A1 1:100 @ A3	
Date JULY 05	Drawn YO
Issued	Checked
Drg No 765 PL (0) 23	Rev J