

THIS DRAWING IS ISSUED FOR INFORMATION ONLY. ALL DIMENSIONS TO BE CHECKED ON SITE AND ANY DISCREPANCIES ARE TO BE RAISED WITH THE DRAWING ISSUER FOR CLARIFICATION. DIMENSIONS ARE NOT TO BE SCALED FROM THIS DRAWING. THE INFORMATION SHOWN ON THIS DRAWING IS SUBJECT TO MEASURED SURVEYS AND STRUCTURAL ENGINEER'S DESIGNS. NO BUILDING WORK IS TO BE CARRIED OUT ON THE BASIS OF THIS DRAWING, WITHOUT THE WRITTEN CONSENT OF RYAN VON RUBEN ARCHITECTS.




PROJECT
FLAT 35, SOUTHBURY

RYAN VON RUBEN ARCHITECTS
152 FULHAM ROAD
LONDON
SW10 9PR
UNITED KINGDOM
TEL: (44) 07966 5 38 431
FAX: (44) 087 0752-6129

DRAWING TITLE
PROPOSED PLAN


DATE	26.01.2007
DRAWN BY	RVR
SCALE	1:50@A1
ISSUE STATUS	PLANNING
DRAWING NUMBER	REVISION

GA-001 **—**

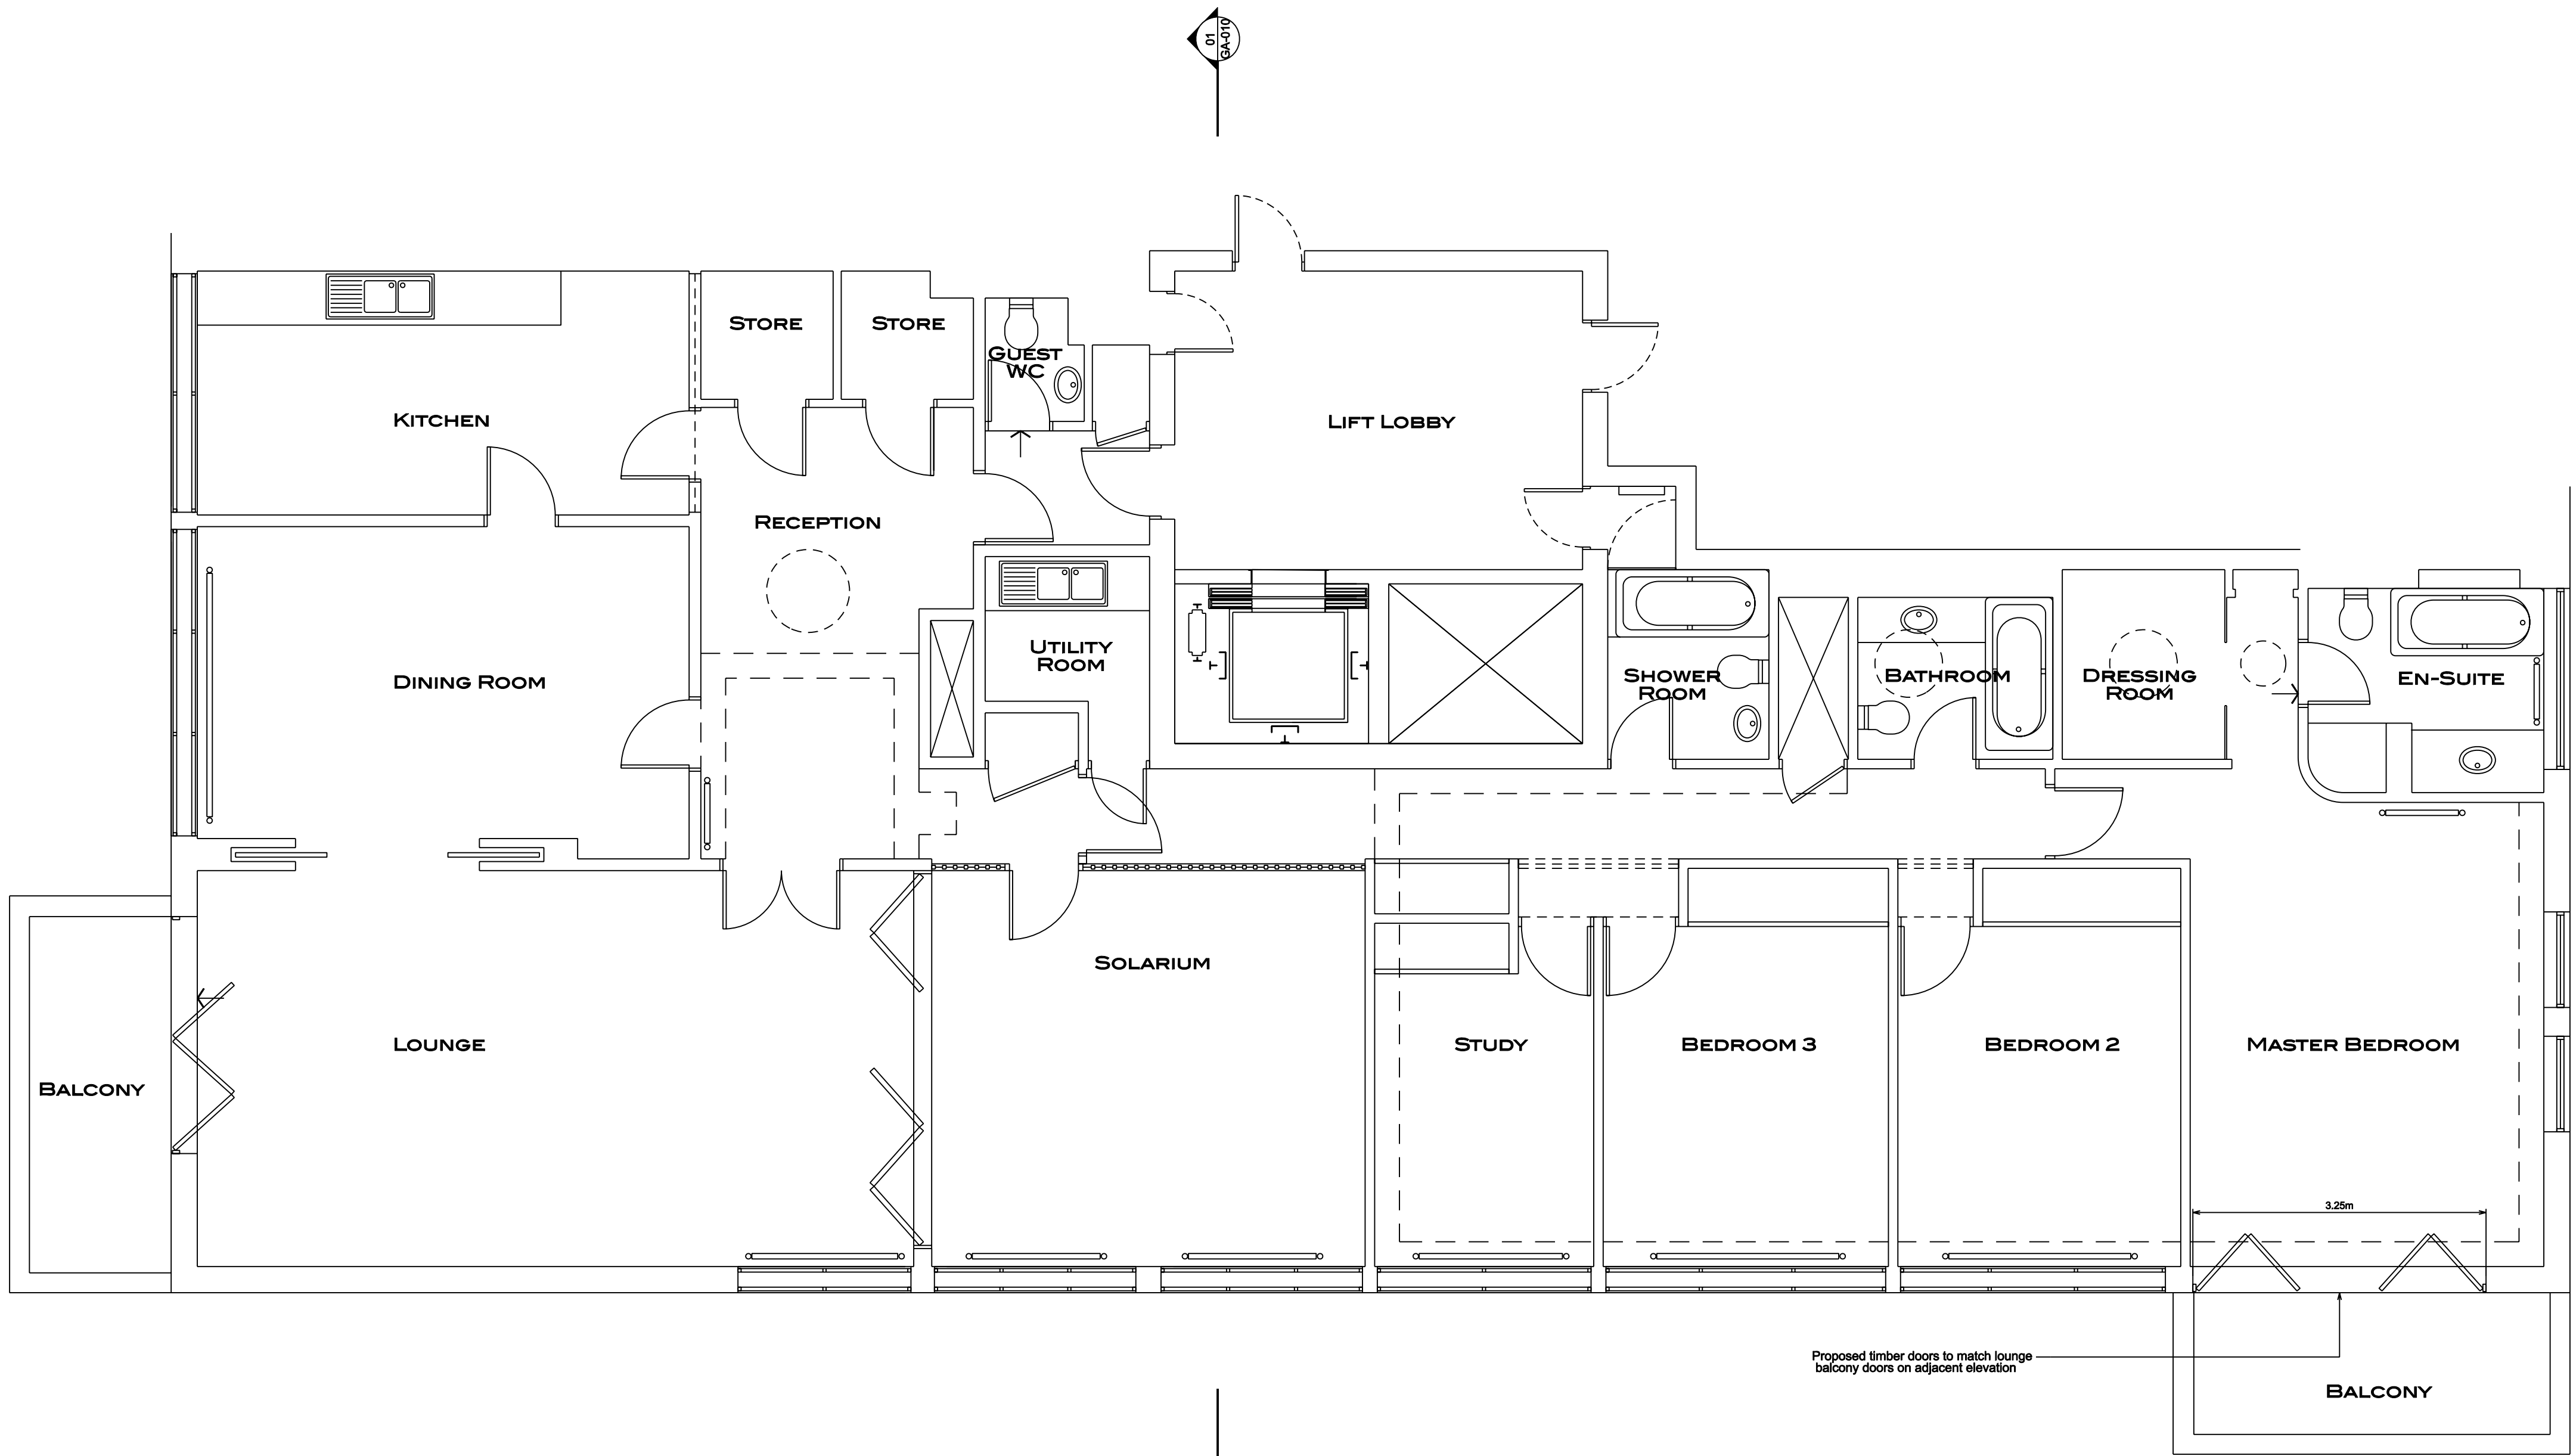

01 EXISTING PLAN
SCALE 1:50 @ A1

THIS DRAWING IS ISSUED FOR INFORMATION ONLY. ALL DIMENSIONS TO BE CHECKED ON SITE AND ANY DISCREPANCIES ARE TO BE RAISED WITH THE DRAWING ISSUER FOR CLARIFICATION. DIMENSIONS ARE NOT TO BE SCALED FROM THIS DRAWING. THE INFORMATION SHOWN ON THIS DRAWING IS SUBJECT TO MEASURED SURVEYS AND STRUCTURAL ENGINEER'S DESIGNS. NO BUILDING WORK IS TO BE CARRIED OUT ON THE BASIS OF THIS DRAWING, WITHOUT THE WRITTEN CONSENT OF RYAN VON RUBEN ARCHITECTS.

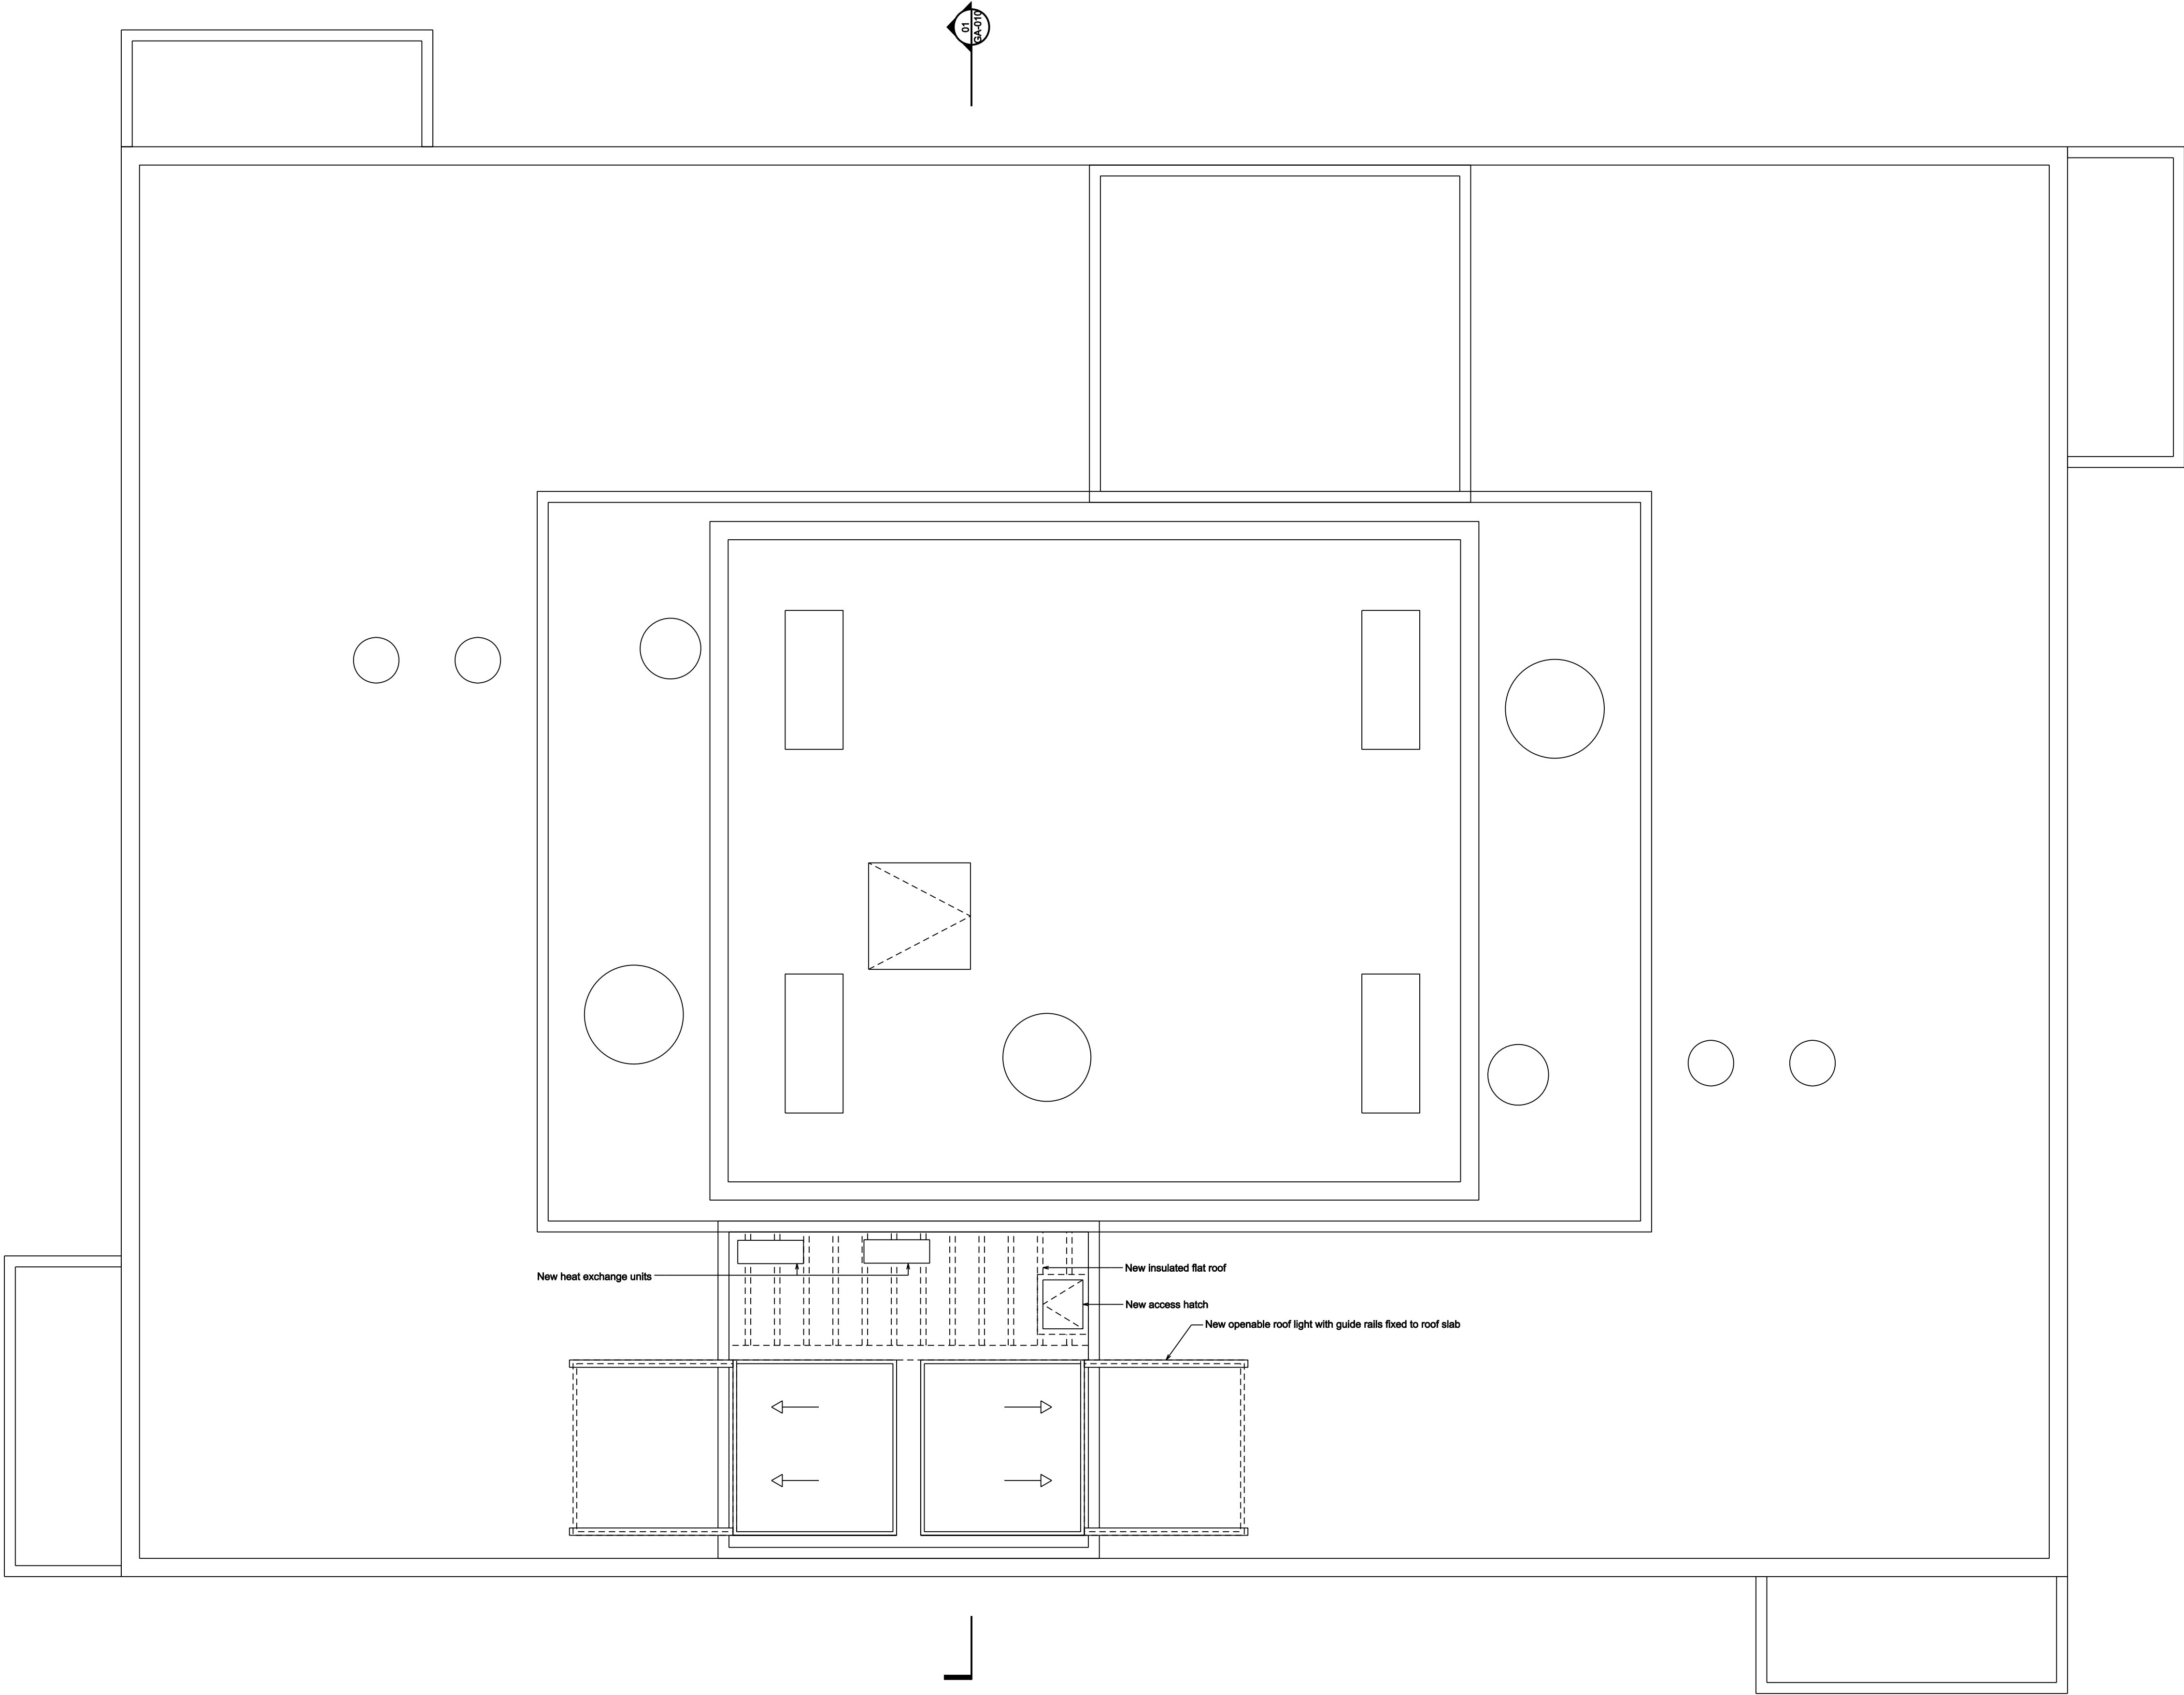

PROJECT

FLAT 35, SOUTHBURY

RYAN VON RUBEN ARCHITECTS
152 FULHAM ROAD
LONDON
SW10 9PR
UNITED KINGDOM
TEL: (44) 07966 5 38 431
FAX: (44) 087 0752-6129

DRAWING TITLE

PROPOSED ROOF PLAN

DATE	22.02.2007
DRAWN BY	RVR
SCALE	1:50@A1
ISSUE STATUS	PLANNING
DRAWING NUMBER	REVISION


GA-005

A


O1 ROOF PLAN

SCALE 1:50 @ A1

THIS DRAWING IS ISSUED FOR INFORMATION ONLY. ALL DIMENSIONS TO BE CHECKED ON SITE AND ANY DISCREPANCIES ARE TO BE RAISED WITH THE DRAWING ISSUER FOR CLARIFICATION. DIMENSIONS ARE NOT TO BE SCALED FROM THIS DRAWING. THE INFORMATION SHOWN ON THIS DRAWING IS SUBJECT TO MEASURED SURVEYS AND STRUCTURAL ENGINEER'S DESIGNS. NO BUILDING WORK IS TO BE CARRIED OUT ON THE BASIS OF THIS DRAWING, WITHOUT THE WRITTEN CONSENT OF RYAN VON RUBEN ARCHITECTS.

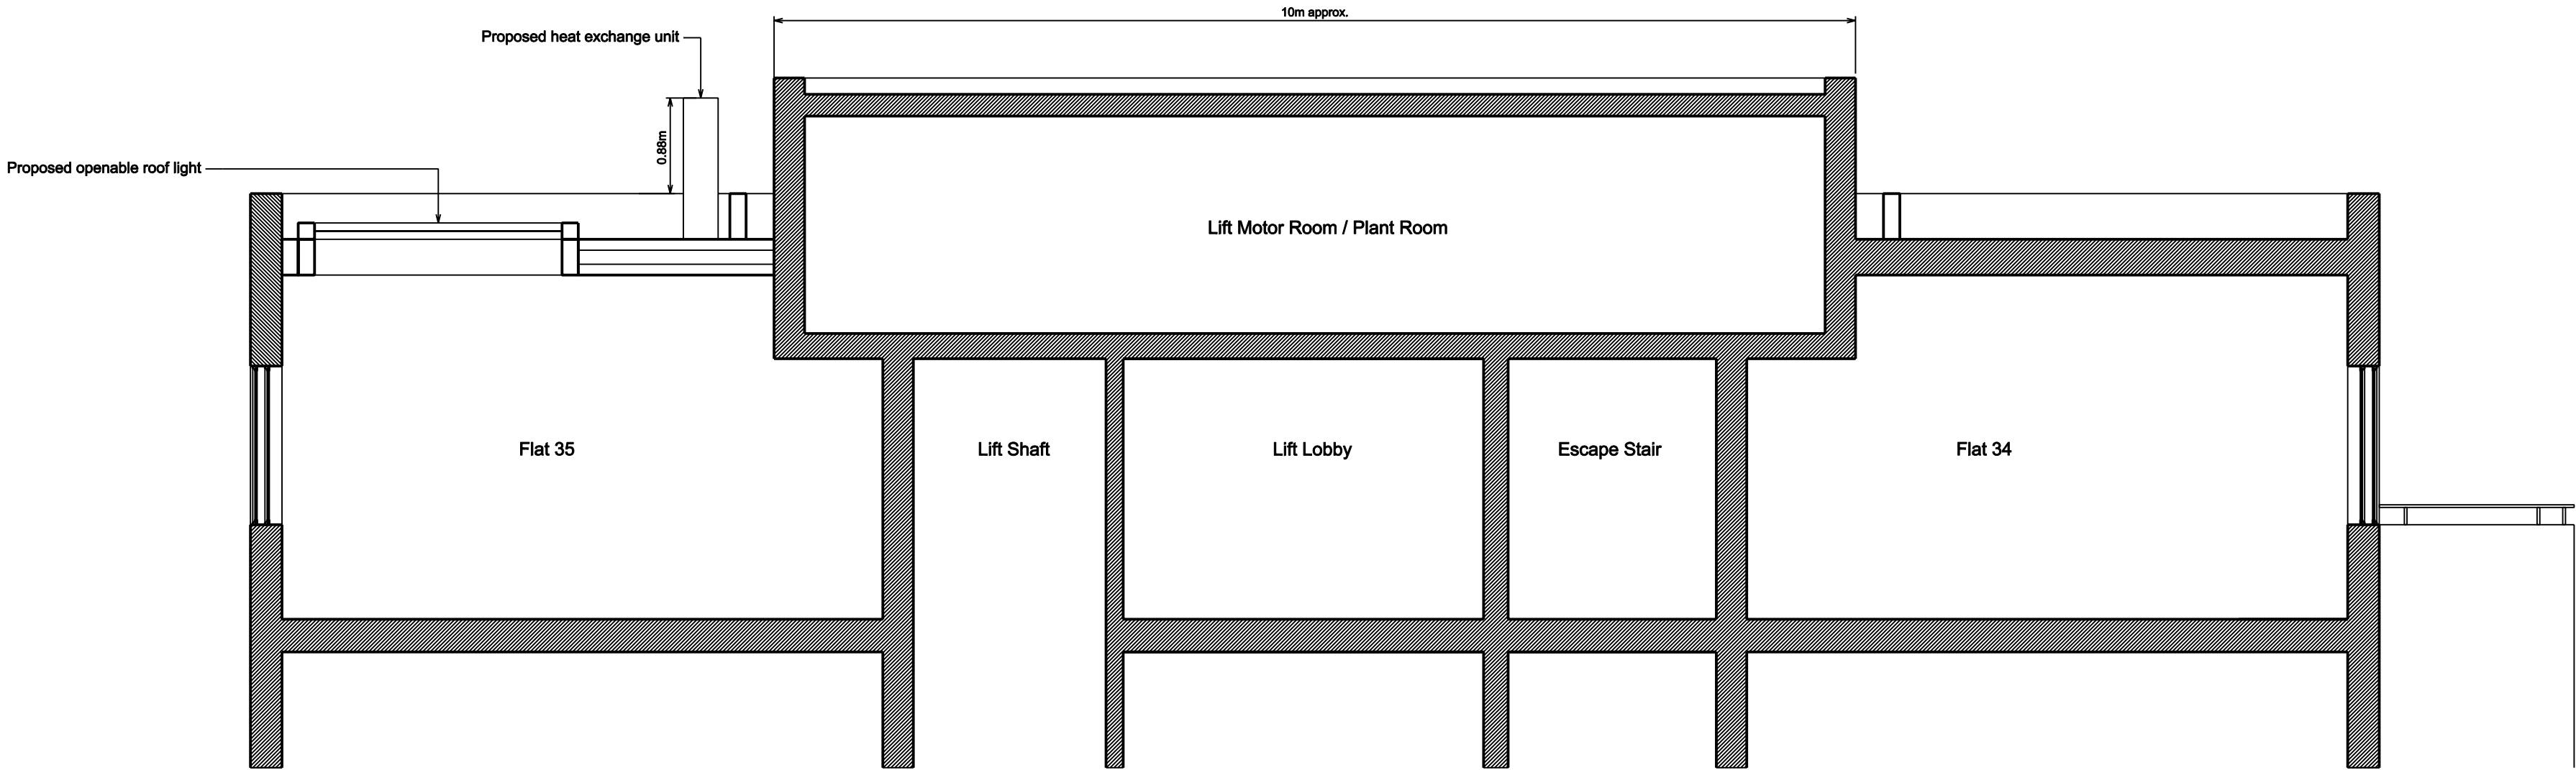

O1 SECTION
SCALE 1:50 @ A1

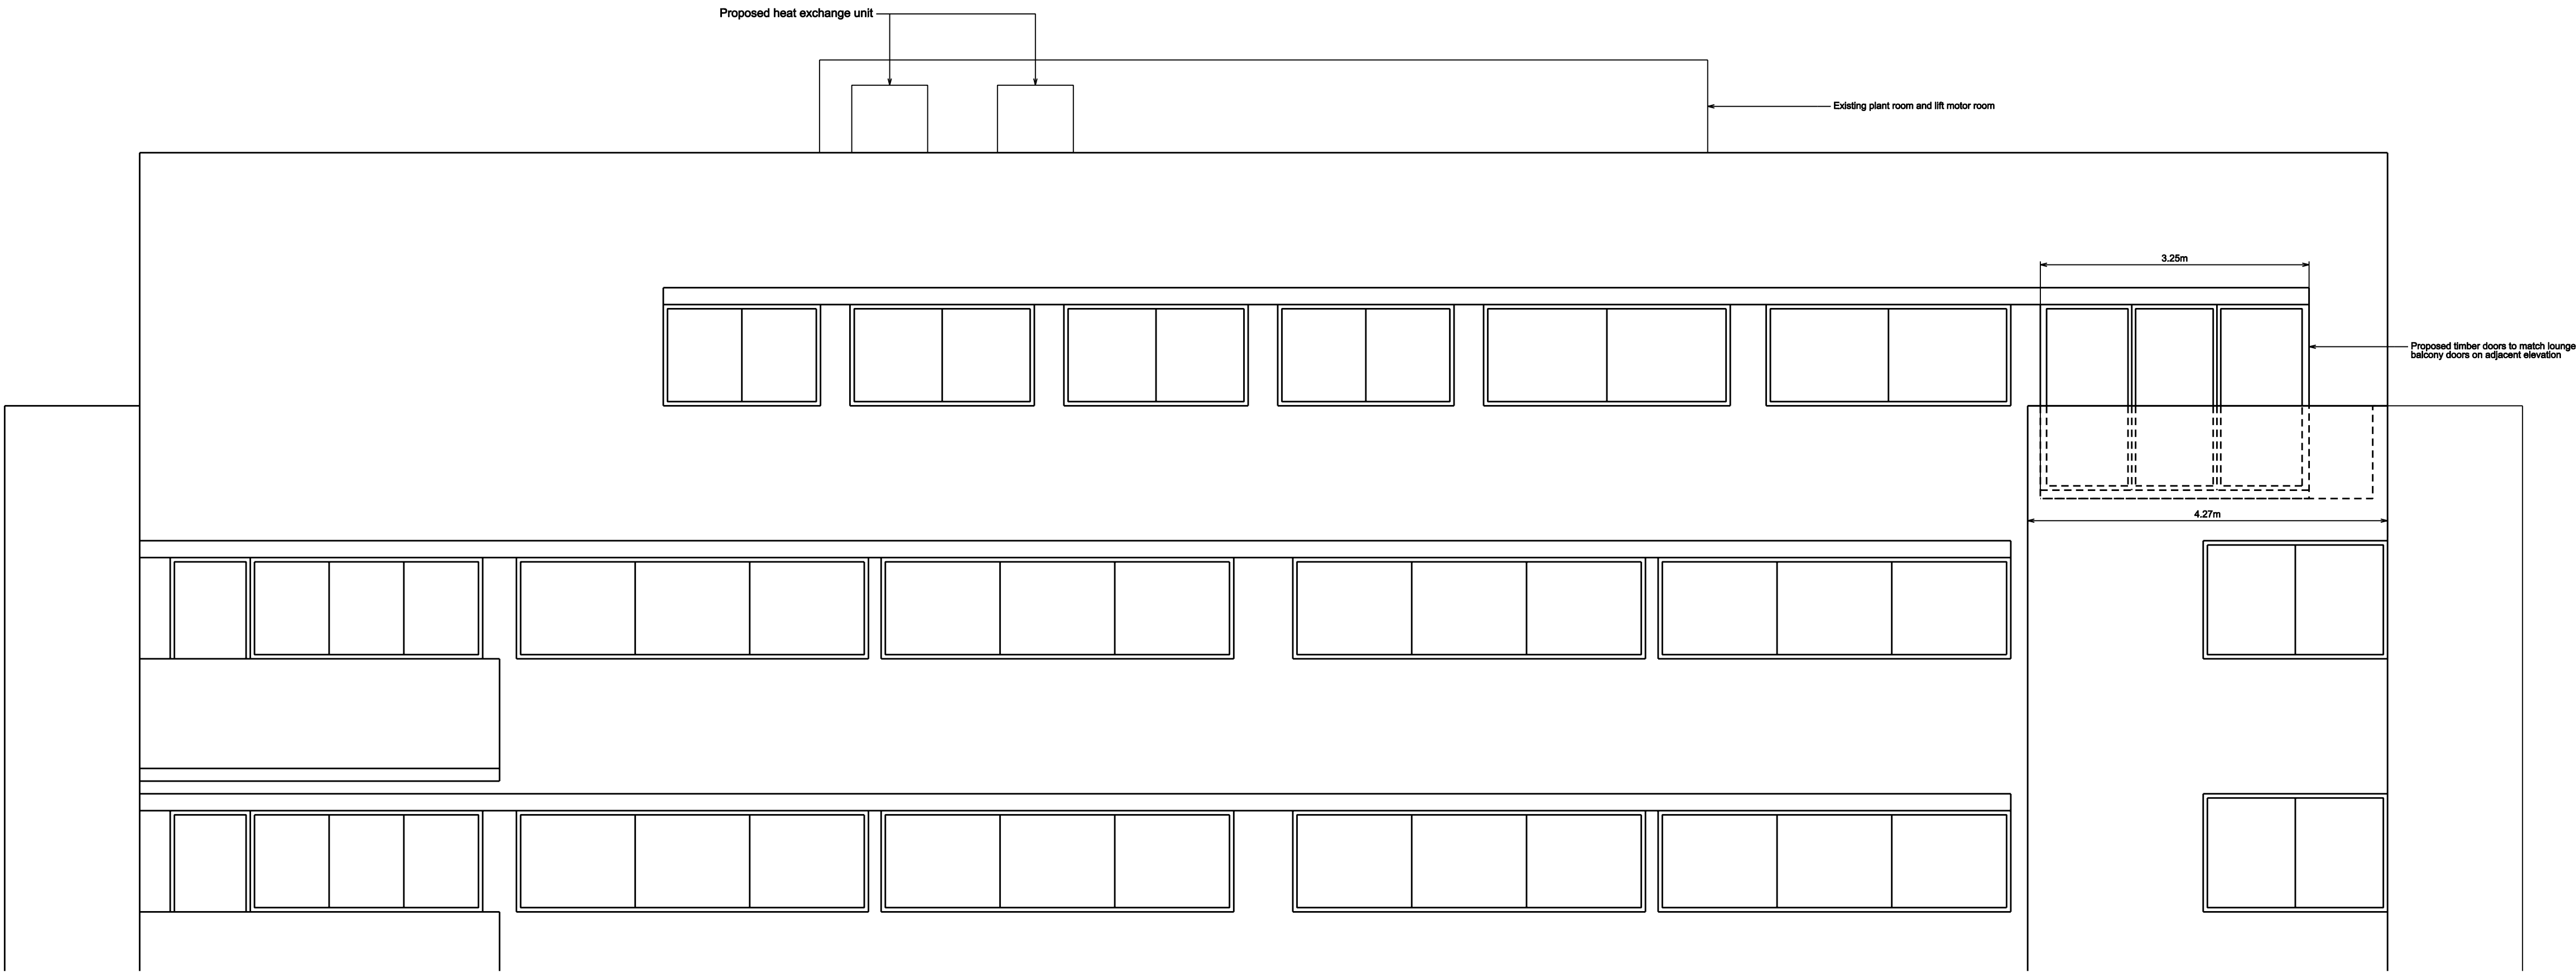

O2 ELEVATION
SCALE 1:50 @ A1

PROJECT
FLAT 35, SOUTHBURY

RYAN VON RUBEN ARCHITECTS
152 FULHAM ROAD
LONDON
SW10 9PR
UNITED KINGDOM
TEL: (44) 07966 5 38 431
FAX: (44) 087 0752-6129

DRAWING TITLE
**PROPOSED SECTION AND
EXTERNAL ELEVATION**

DATE	22.02.2007
DRAWN BY	RVR
SCALE	1:50@A1
ISSUE STATUS	PLANNING
DRAWING NUMBER	REVISION
GA-010	A