


Note
This drawing is not to be scaled. Use figured dimensions only. All dimensions are to be checked on site and any discrepancies, errors or omissions are to be reported to the architect prior to commencement of works.

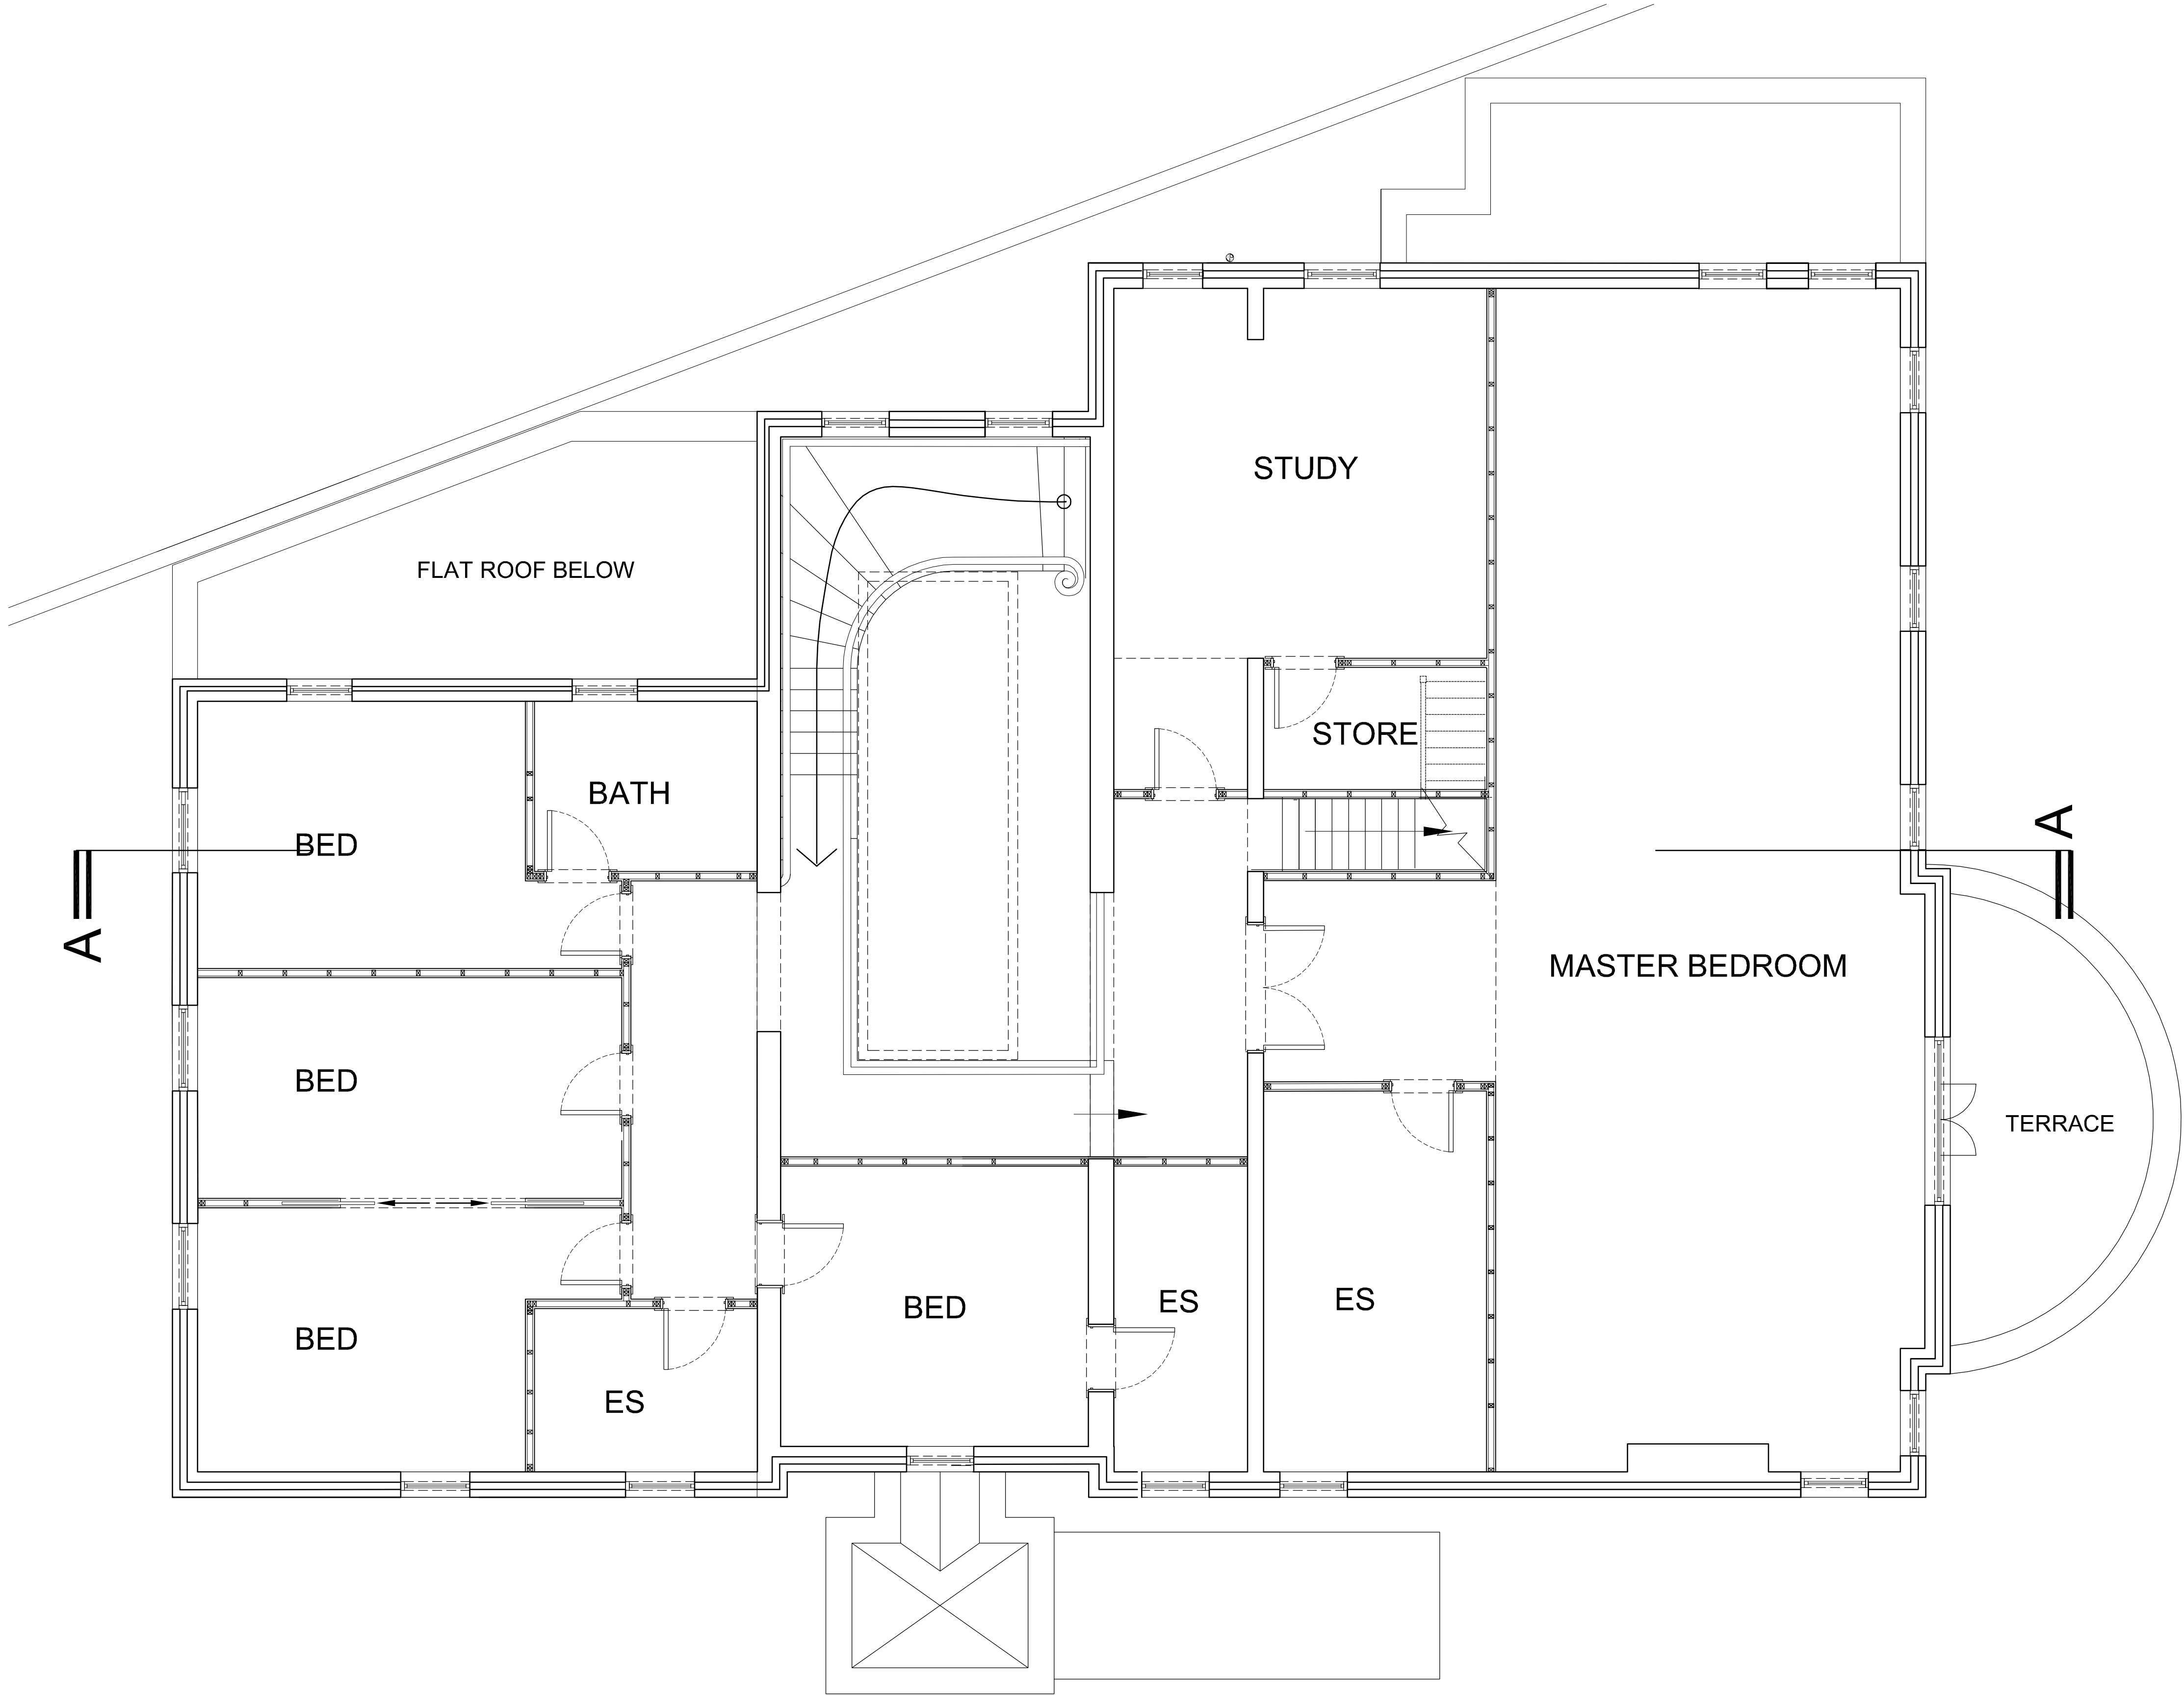

PROPOSED FIRST FLOOR PLAN

PLANNING

BB PARTNERSHIP LTD
ARCHITECTS
THE TRAFALGAR, 17 NEWINGTON STREET, LONDON E11 8BN
TEL . 020 7336 8555 FAX . 020 7336 8777
e-mail . architect@bbpartnership.co.uk

client		Mr + Mrs D Tucker		
project		Radlett House London		
drawing		PROPOSED FIRST FLOOR PLAN		
date	scale	drawn by		
03/06	1:50	NG		
drg.no.	ECF/A12/801		rev.	

do not scale . check all dimensions on site ©