



Note
This drawing is not to be scaled. Use figured dimensions only. All dimensions are to be checked on site and any discrepancies, errors or omissions are to be reported to the architect prior to commencement of works.

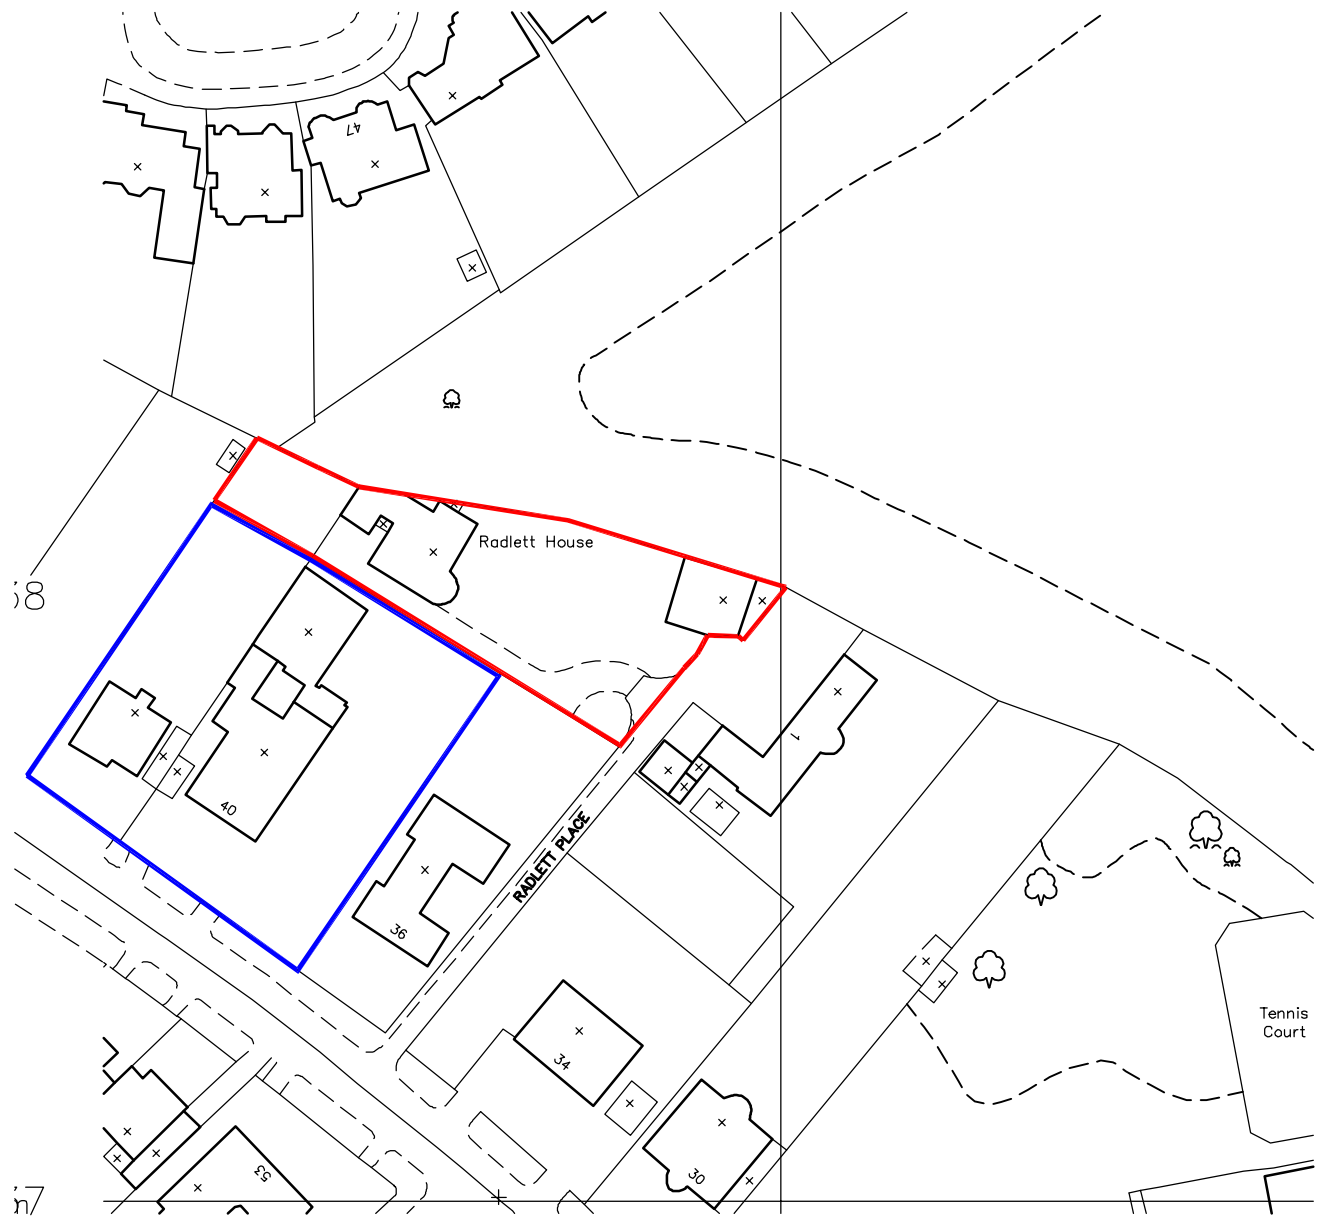

SITE PLAN (DEMOLISHED HOUSE) 1:1250

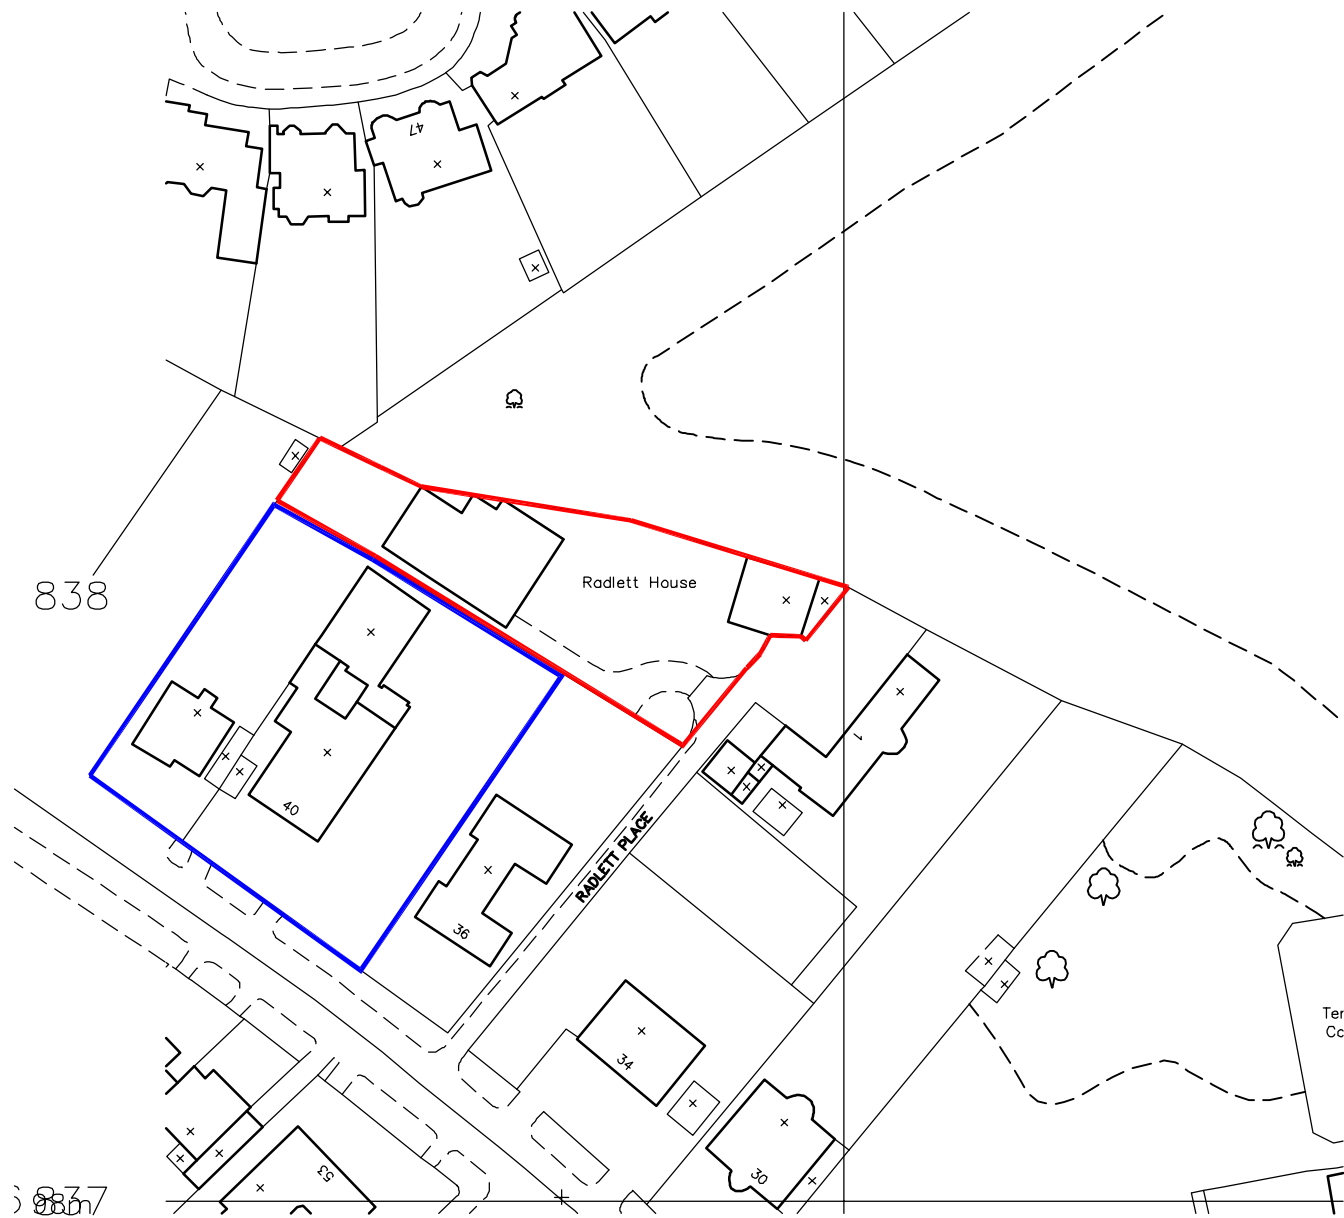

SITE PLAN (PROPOSED) 1:1250

BB PARTNERSHIP LTD ARCHITECTS THE TRAFALGAR . 17 REMINGTON STREET . LONDON N1 8DH TEL . 020 7336 8555 FAX . 020 7336 8777 e-mail . architect@bbpartnership.co.uk	project Radlett House London		date 01/04	scale 1:1250 @ A3	drawn by AMC	
	drawing Location Plan		drwg. no ECF104	rev		