


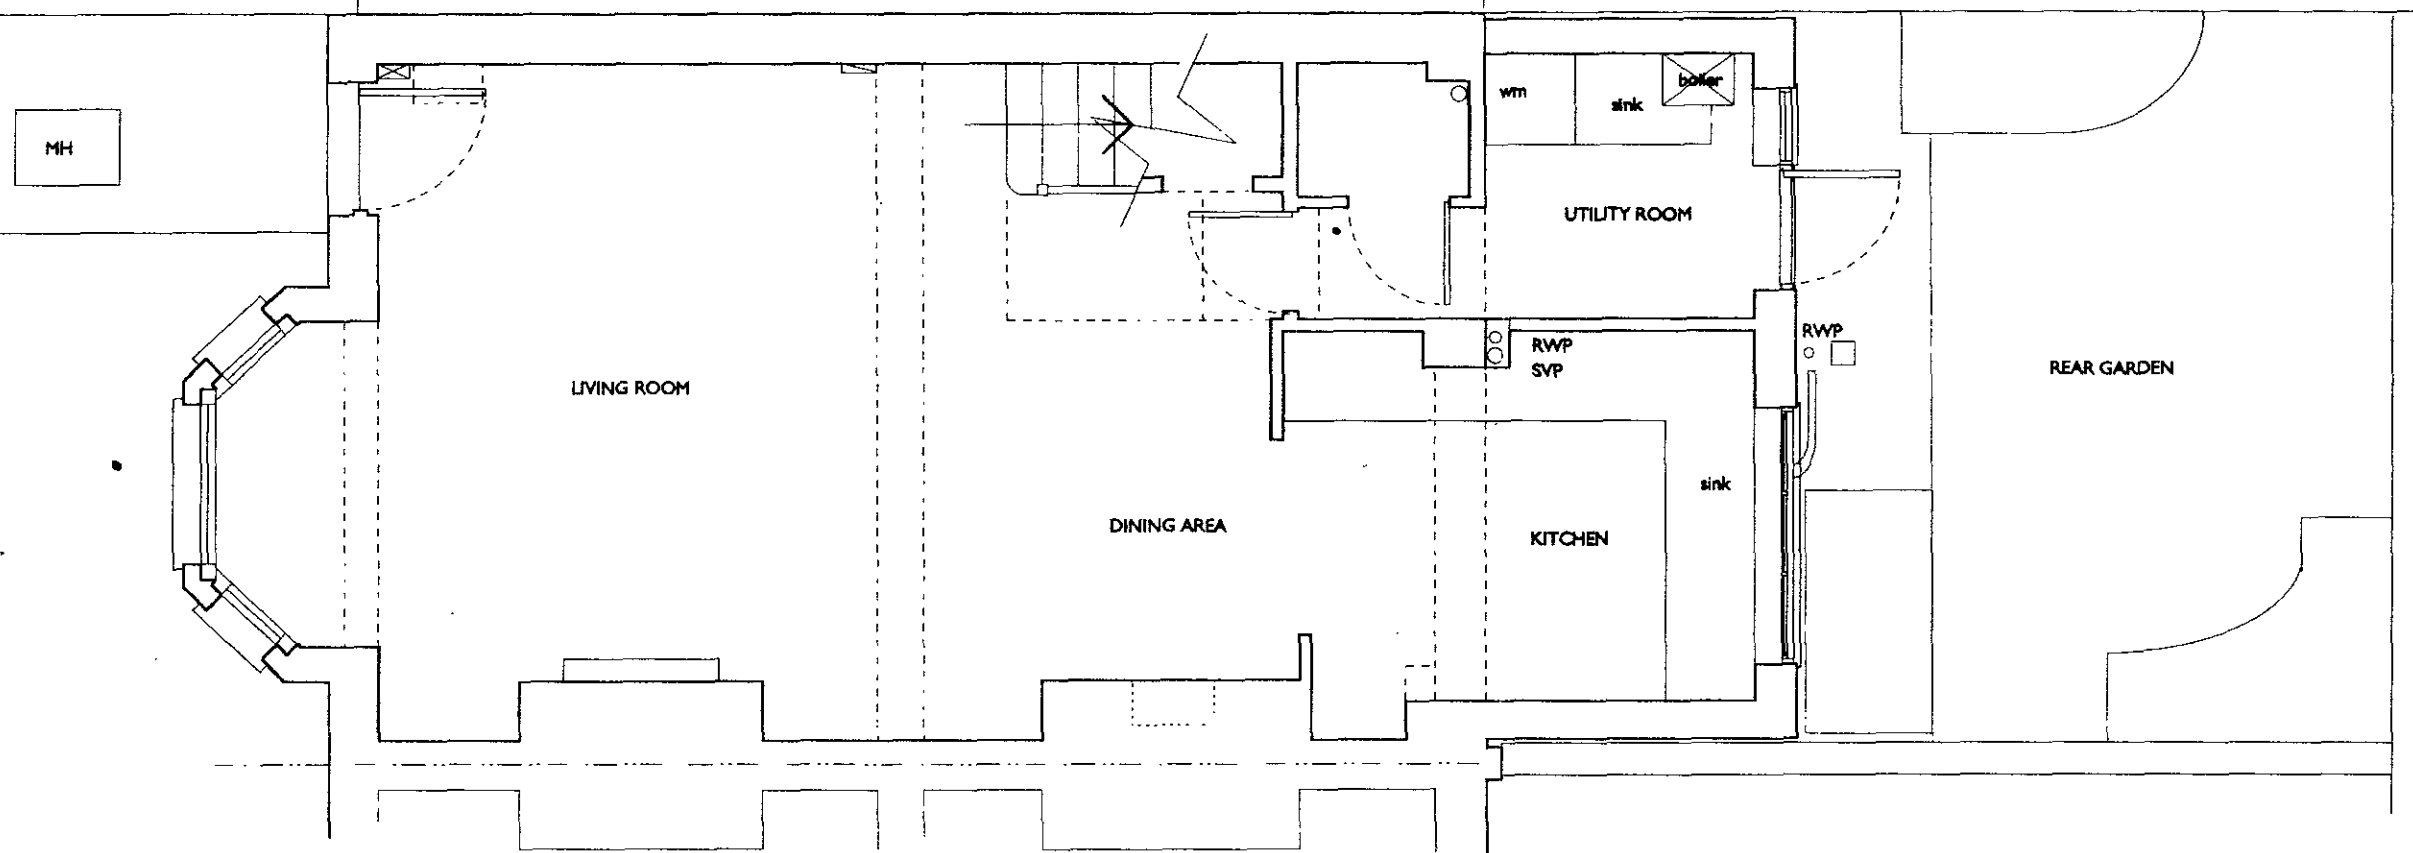


GROUND FLOOR

Job 7 Thurlow Terrace, London NW5
Drawing Ground floor plan as existing
DRAWING NO 701 - 10

Scale	Date	Rev.
1:50	06-02-2007	

HILARY DUNFORD
Chartered Architect RIBA MRPS
1 THURLOW TERRACE, LONDON NW5 4JB
Telephone 020 7485 2905 Facsimile 020 7485 2877
E-mail hilary.dunford@btinternet.com

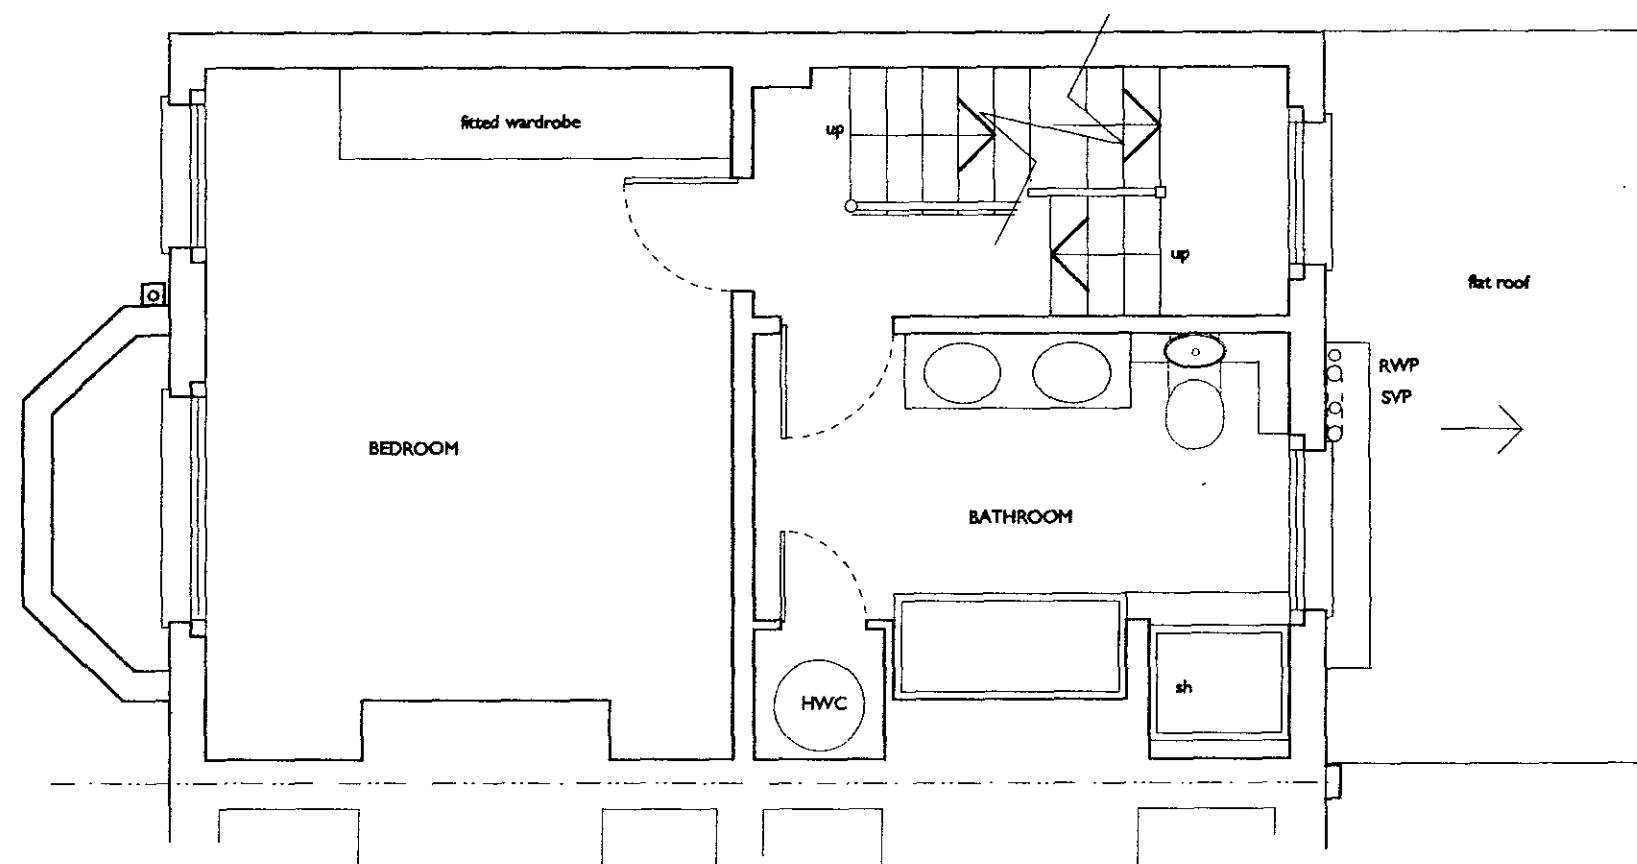


FIRST FLOOR

Job 7 Thurlow Terrace, London NW5
 Drawing First floor plan as existing
 DRAWING NO 701 - 11

Scale	Date	Rev.
1:50	06-02-2007	

HILARY DUNFORD

Chartered Architect RIBA M&PS
 1 THURLOW TERRACE, LONDON NW5 4JB
 Telephone 020 7485 2905 Facsimile 020 7485 2677
 E-mail hilary.dunford@btinternet.com

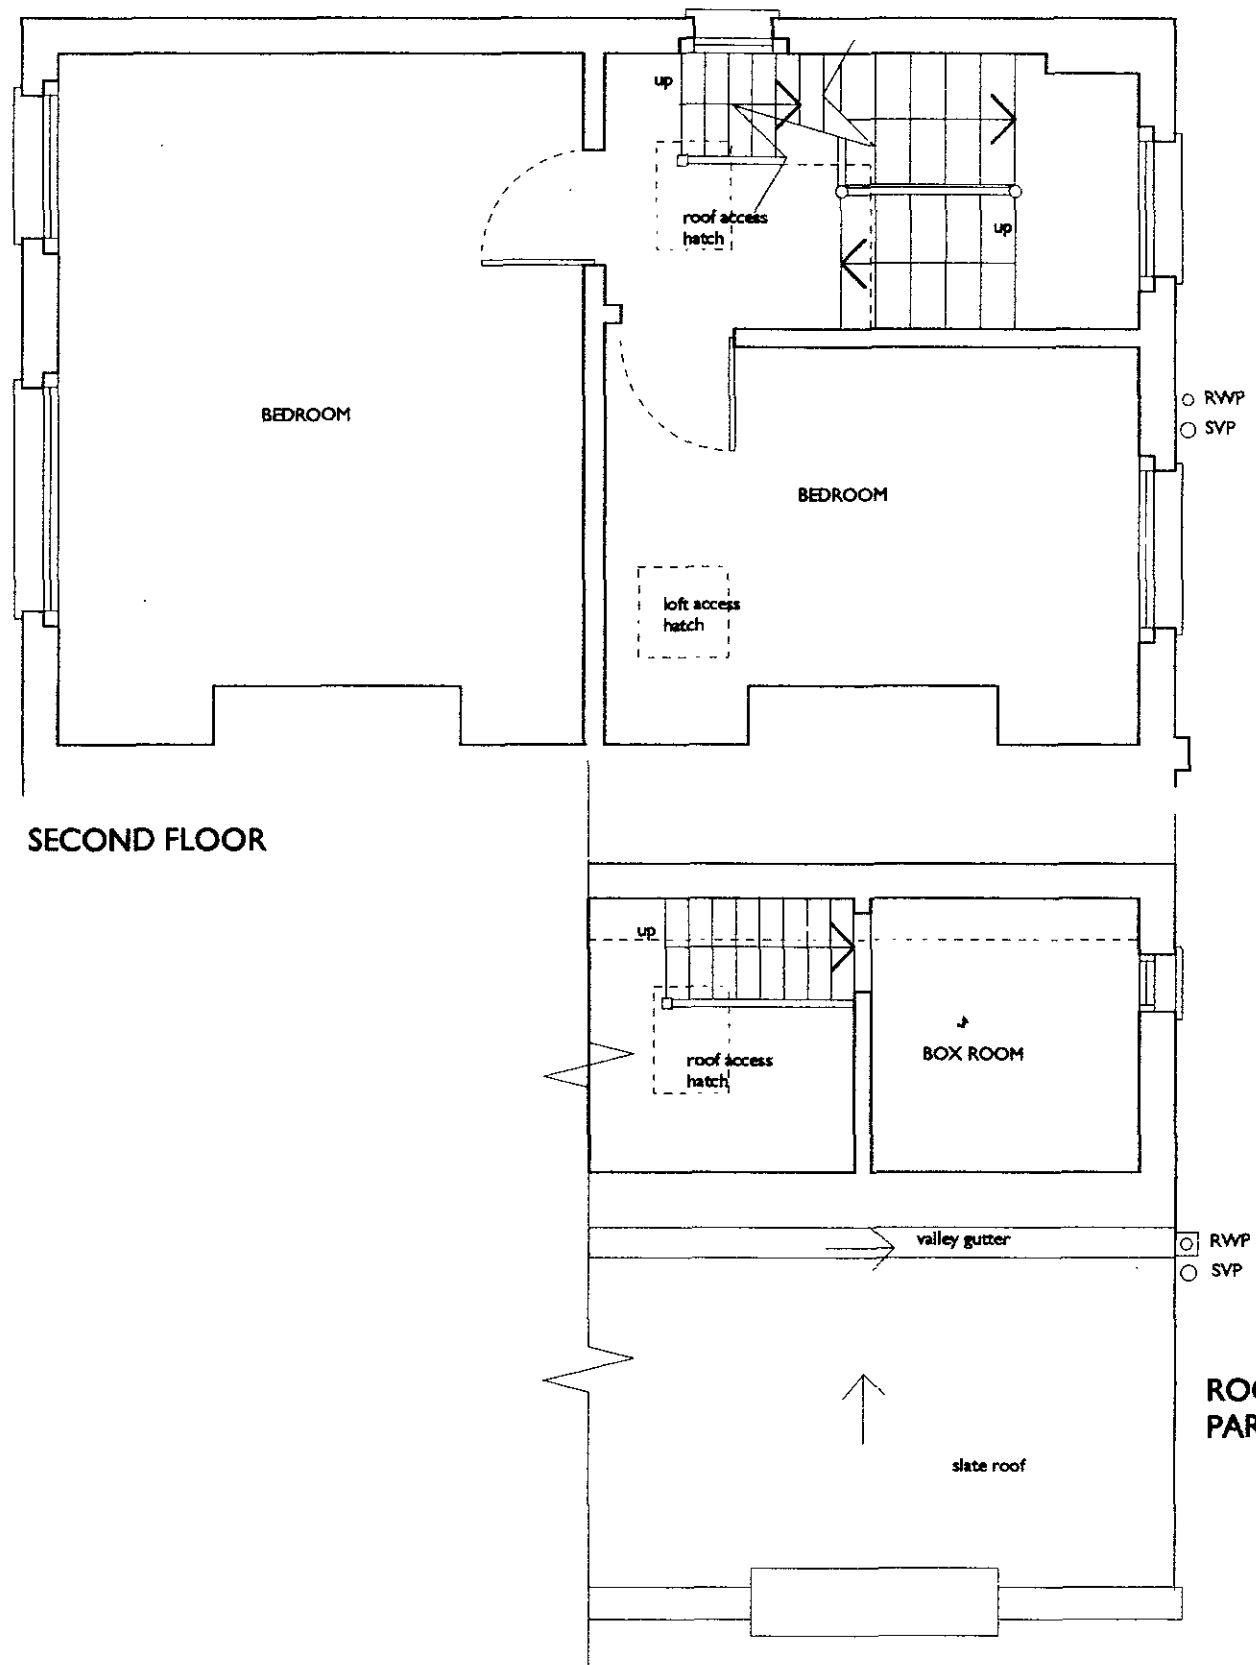

Job 7 Thurlow Terrace, London NW5
 Drawing Second floor plan as existing
 DRAWING NO 701 - 12

Scale	Date	Rev.
1:50	06-02-2007	

HILARY DUNFORD 

Chartered Architect RIBA MRPS
 1 THURLOW TERRACE, LONDON NW5 4JB
 Telephone 020 7485 2905 Facsimile 020 7485 2877
 E-mail hilary.dunford@btinternet.com



FRONT ELEVATION AS EXISTING



REAR ELEVATION AS EXISTING

Job 7 Thurlow Terrace, London NW5
Drawing Elevations as existing
DRAWING NO 701 - 13

Scale 1:50 Date 07-02-2007 Rev.

HILARY DUNFORD

Chartered Architect RIBA MRPS
1 THURLOW TERRACE, LONDON NW5 4JB
Telephone 020 7485 2905 Facsimile 020 7485 2877
E-mail hilary.dunford@btinternet.com